


ROOF PLAN

SCALE: 1 : 100

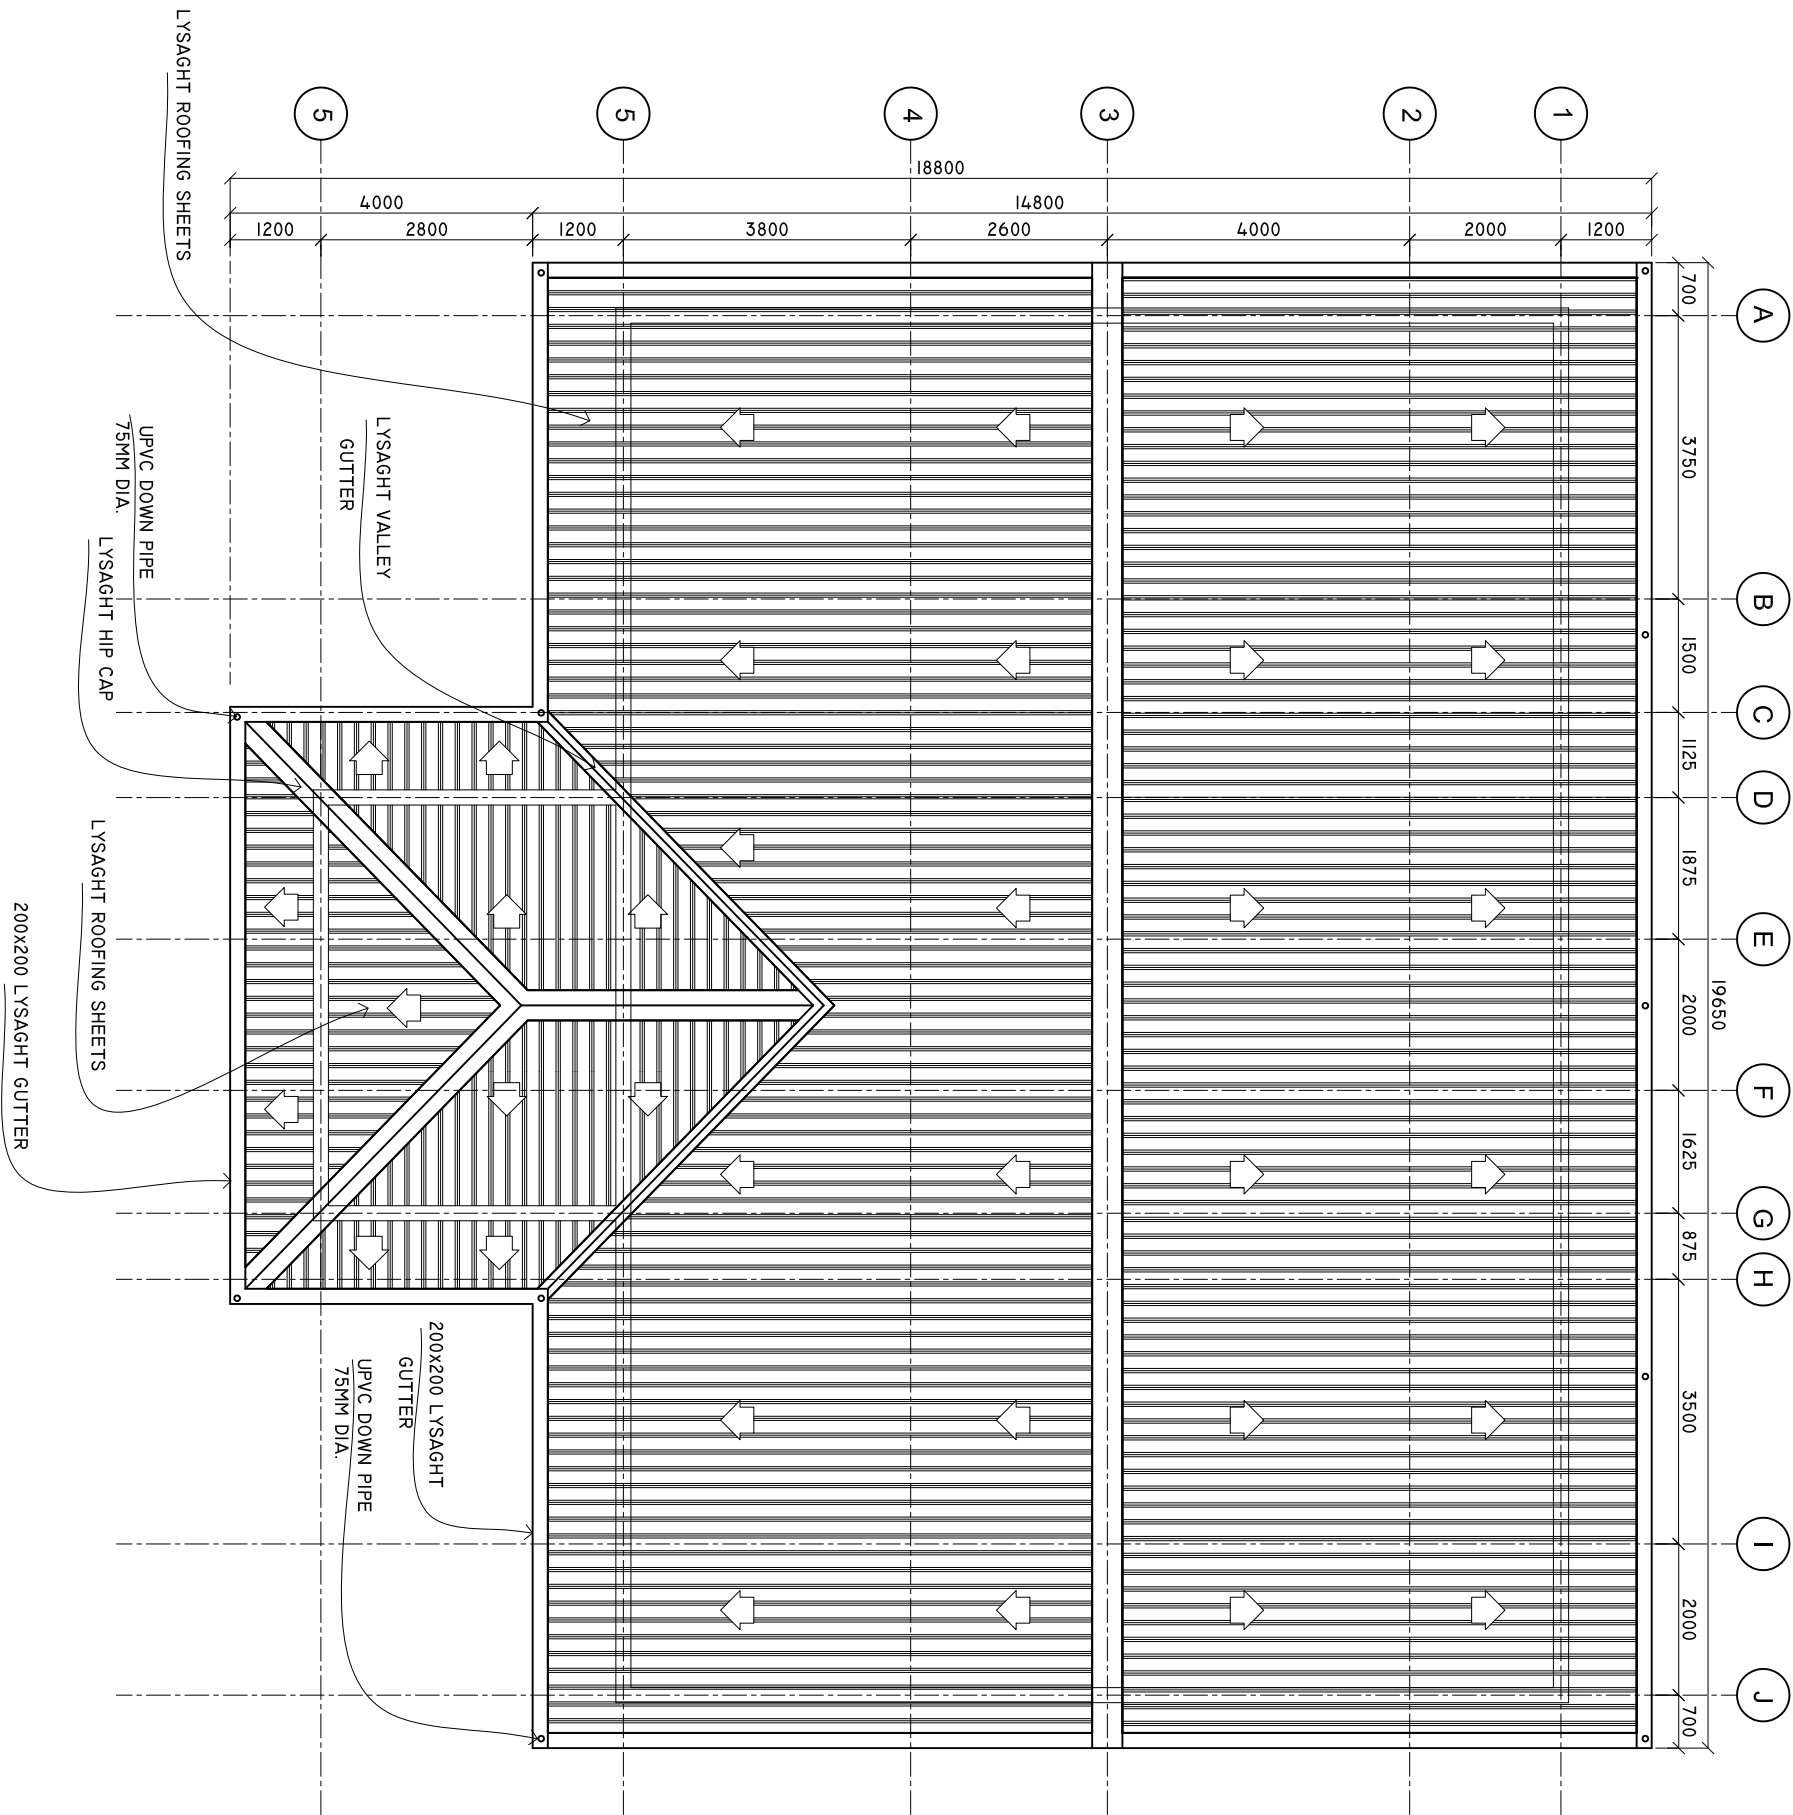

SHEET CONTENTS :

REVISION NOTES:

PROJECT:

GA. KADUHULHUDHOO
HEALTH CENTER PH 1

CLIENT:

MINISTRY OF HEALTH

LOCATION:

GA. KADUHULHUDHOO

CONTENTS: AS GIVEN

PROJECT MANAGER:

DESIGNER: ARIZ

CIV/STR. ENGINEER:

SURVEYED BY: -

DRAWN BY: ARIZ

CHECKED BY:

DATE : AUGUST 2014

SHEET NO. : /



ADMIN DIVISION
Ministry of Health
Roshanee Building
Sisun Magedu
Tel: 332 8887, Fax: 332 8889