


ELECTRICAL LAYOUT

SCALE: 1 : 100

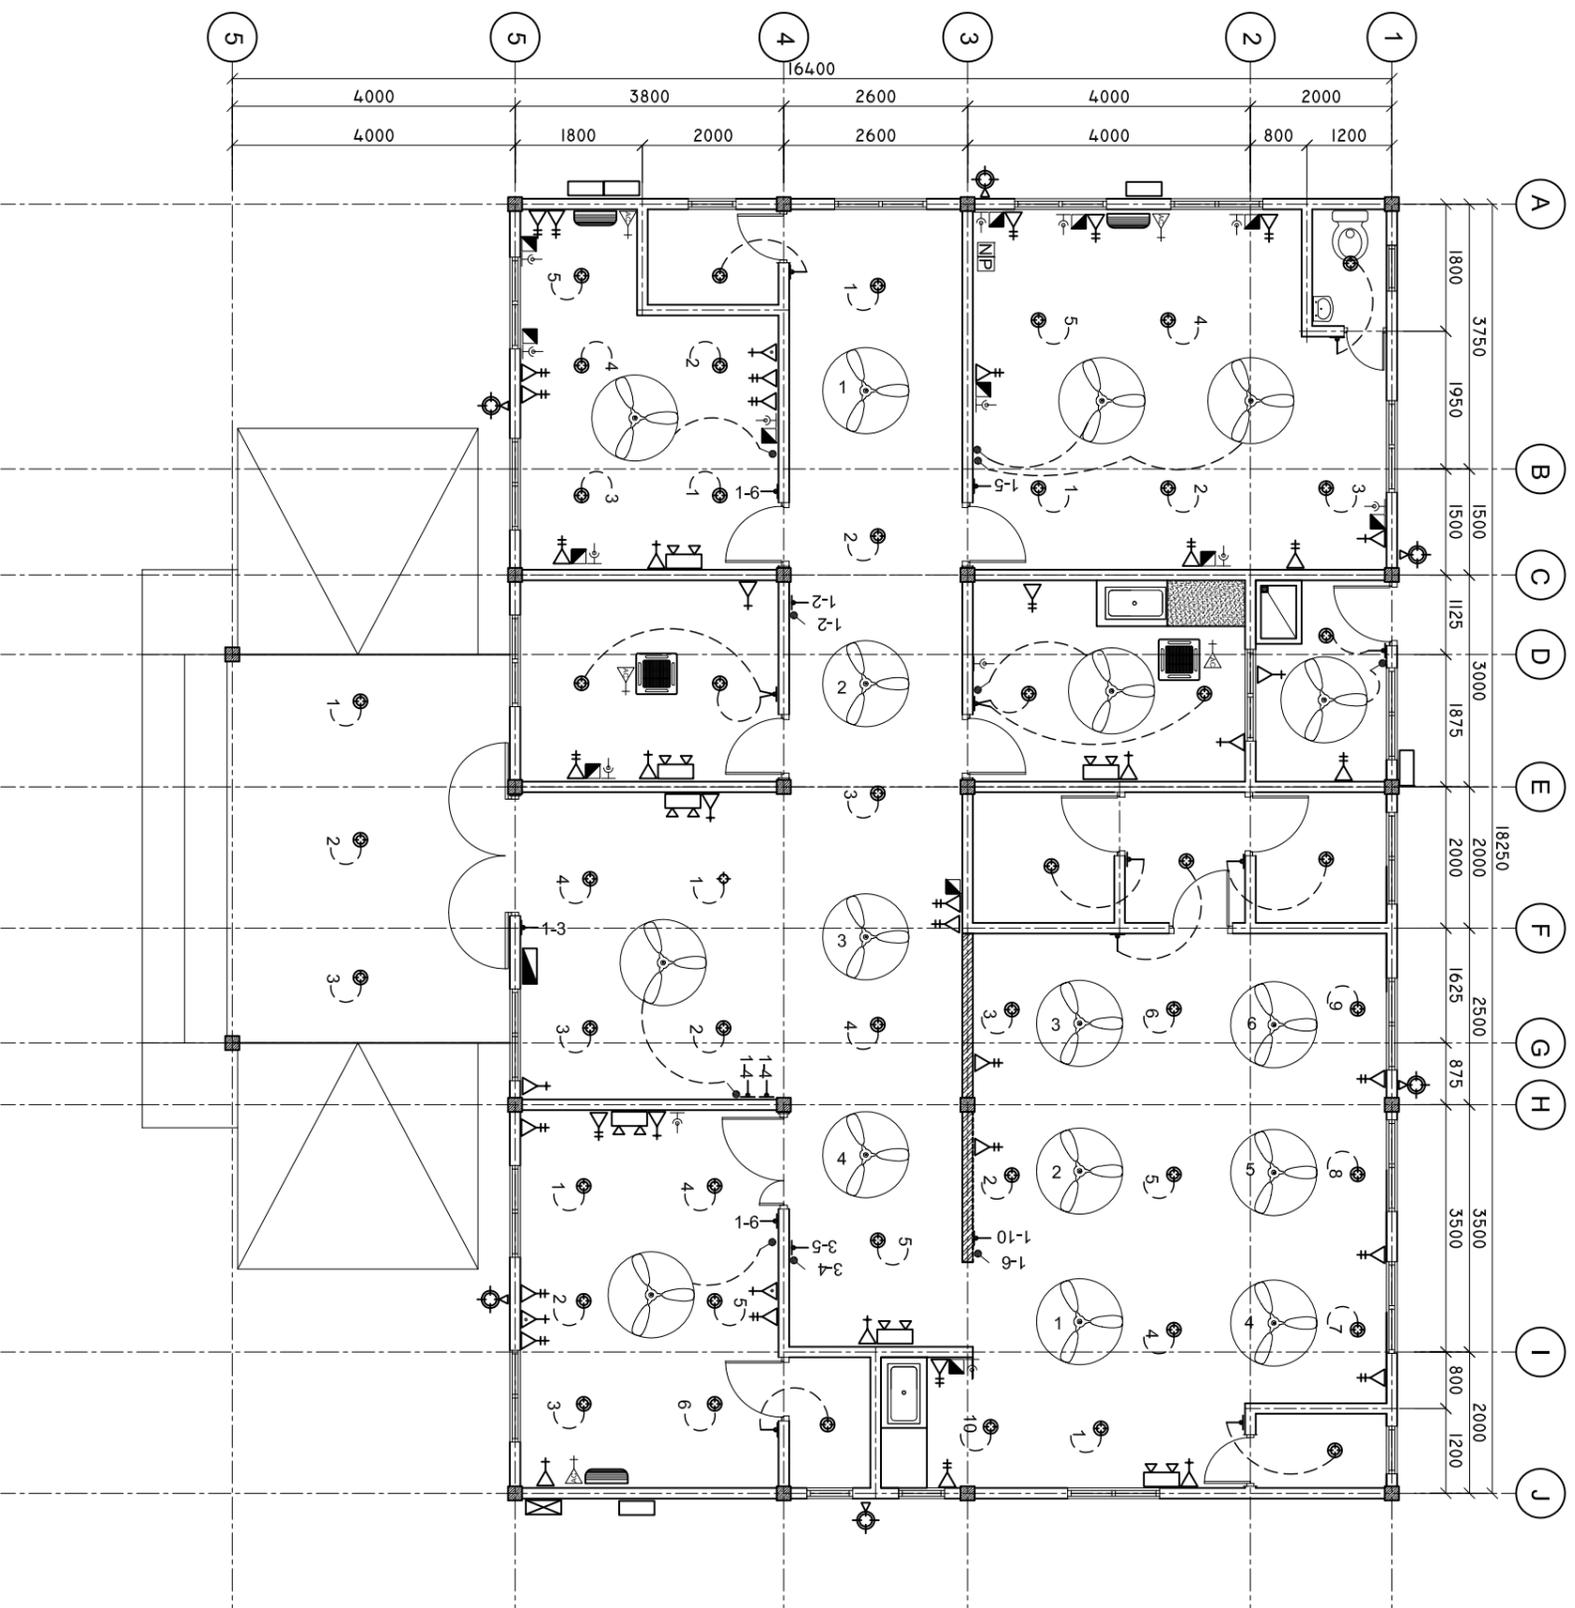

LEGEND

SYMBOL	DESCRIPTION
	LED BULB WITH 200MM DIA, DOWN LIGHT
	1 x 13 AMP SOCKET OUTLET (1600MM ABOVE FFL)
	2 x 13 AMP SOCKET OUTLET (600MM ABOVE FFL)
	1 x 15 AMP SOCKET OUTLET (600MM ABOVE FFL)
	1 x 15 AMP AC SOCKET OUTLET (300MM BLW, CEILING)
	TWO GANG SWITCH
	ONE WAY SWITCH
	EMERGENCY LIGHT
	DISTRIBUTION BOARD (WALL EMBEDDED)
	AC INDOOR UNIT, CEILING CASSETTE TYPE
	AC WALL MOUNT UNIT
	AC OUT DOOR UNIT
	TELEPHONE SOCKET
	NETWORK SOCKET
	1 x 13 AMP SOCKET OUTLET (200MM BELOW CEILING)
	WALL MOUNT FAN
	FAN REGULATOR
	SW BULB WITH COVERED
	CEILING FAN 1200MM DIA.
	METER BOARD WITH OUT DOOR WATERPROOF BOX, TRANSPARENT FRONT DOOR
	NETWORK SWITCH
	PABX

SHEET CONTENTS :

REVISION NOTES:

PROJECT:
GA. KADUHULHUDDOO
HEALTH CENTER

CLIENT:

MINISTRY OF HEALTH

LOCATION:
GA. KADUHULHUDDOO

CONTENTS: AS GIVEN

PROJECT MANAGER:

DESIGNER: ARIZ

CV/STR. ENGINEER:

SURVEYED BY: -

DRAWN BY: ARIZ

CHECKED BY:

DATE : AUGUST 2014

SHEET NO. : /



ADMIN DIVISION
Ministry of Health
Roshanee Building
Soanai Mawatha
Tel: 332 8887, Fax: 3328889