



# FRONT ELEVATION

SCALE: 1 : 100

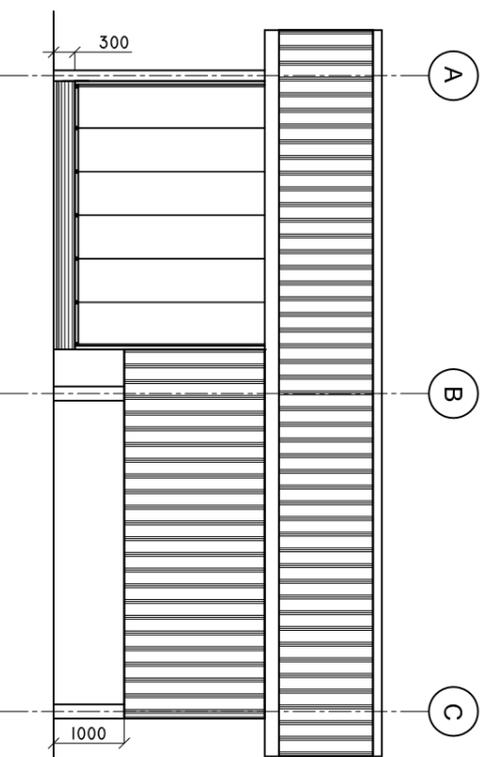


# SIDE ELEVATION

SCALE: 1 : 100

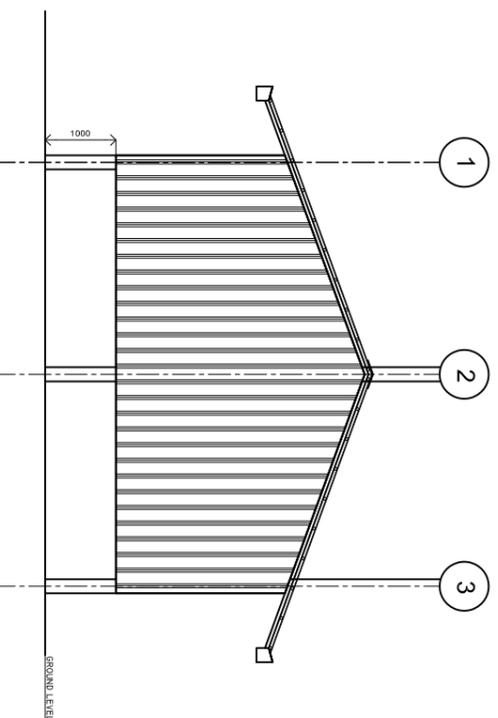

# ELECTRICAL LAYOUT

SCALE: 1 : 100

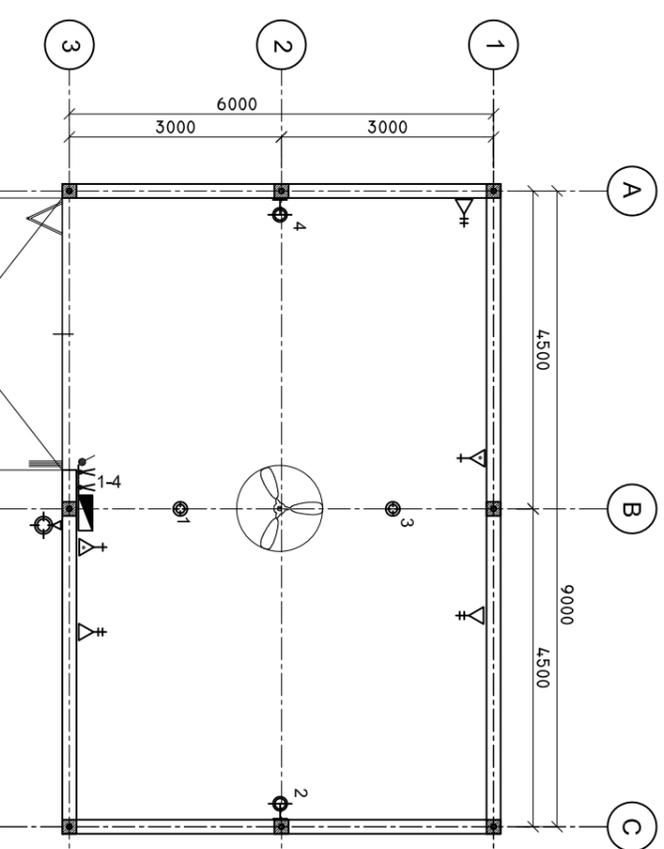

## LEGEND

SYMBOL	DESCRIPTION
	LED LIGHT WITH HOLDER
	1 x 13 AMP SOCKET OUTLET (600MM ABOVE FFL)
	1 x 15 AMP SOCKET OUTLET (600MM ABOVE FFL)
	TWO GANG SWITCH
	DISTRIBUTION BOARD (WALL MOUNT)
	FAN REGULATOR
	LED LIGHT WITH HOLDER (WALL MOUNT)
	CEILING FAN 1200MM DIA.

SHEET CONTENTS :

REVISION NOTES:

PROJECT:  
CONSTRUCTION OF SH.  
FUNADHOO PLANT  
HOUSE

CLIENT:

MINISTRY OF HEALTH

LOCATION:  
SH. FUNADHOO

CONTENTS: AS GIVEN

PROJECT MANAGER:

DESIGNER: ARIZ

CIV/STR. ENGINEER:

SURVEYED BY: -

DRAWN BY: ARIZ

CHECKED BY:

DATE : SEPTEMBER 2014

SHEET NO. : /



ADMIN DIVISION  
Ministry of Health  
Roshanee Building  
Soan Nagar  
Tel: 332 8887, Fax: 3328889