

PROJECT TITLE:  
N. MANDHOO POLICE STATION

MALDIVES POLICE SERVICE SEAL & SIGN

CONTRACTORS SEAL & SIGN

THE DRAWINGS, CONCEPT AND DESIGN CONTAINED AREA  
THE PROPERTIES OF MALDIVES POLICE SERVICE. USE OF  
ANY KIND OR COPY OF WHOLE OR PART OF THIS  
DRAWING CONCEPT OR DESIGN OR USE ON OTHER  
PROJECTS OR SITES OTHER THAN THAT SPECIFIED ON  
THIS DRAWINGS IS STRICTLY PROHIBITED

ARCHITECT/DESIGNER DRAFTED BY  
ASSISTANT DIRECTOR SUB INSP OF POLICE  
AHMED SADHEEM MOHAMED FALAHH

STRUCTURAL ENGINEER DRAFTED BY  
SUB INSP OF POLICE SUB INSP OF POLICE  
FAZEEN MOHAMED FALAHH


CHECKED BY CHECKED BY  
ASSISTANT DIRECTOR SUB INSP OF POLICE  
AHMED SADHEEM AHMED NIZAL

ARCHITECTURAL DRAWINGS

SHEET NO. DATE: 19 AUG 2021

E-02

ELECTRICAL + A/C LEGEND	
1G	ONE WAY SWITCH 1.2M (1GNG)
2G	ONE WAY SWITCH 1.2M (2GNG)
4G	ONE WAY SWITCH 1.2M (4GNG)
CEILING MOUNTH EXHAUST FAN WITH DELAY TIMER	
CEILING RECESSED 18W LED LIGHT	
CEILING RECESSED 18W LED LIGHT(WEATHER PROOF)	
WALL FIXED WEATHER PROOF LED LIGHT	
WALL FIXED LED LIGHT	
PENDANT DECORATIVE LIGHT	
MS	MOTION SENSOR LED LIGHT 12W
1000W FLOOD LIGHT	
WALL MOUNT LED LIGHT ( PROVIDE 13A SINGLE SOCKET@2.8M I.E. INSIDE CEILING)	
A/C	CEILING MOUNT VRV INDOOR UNIT

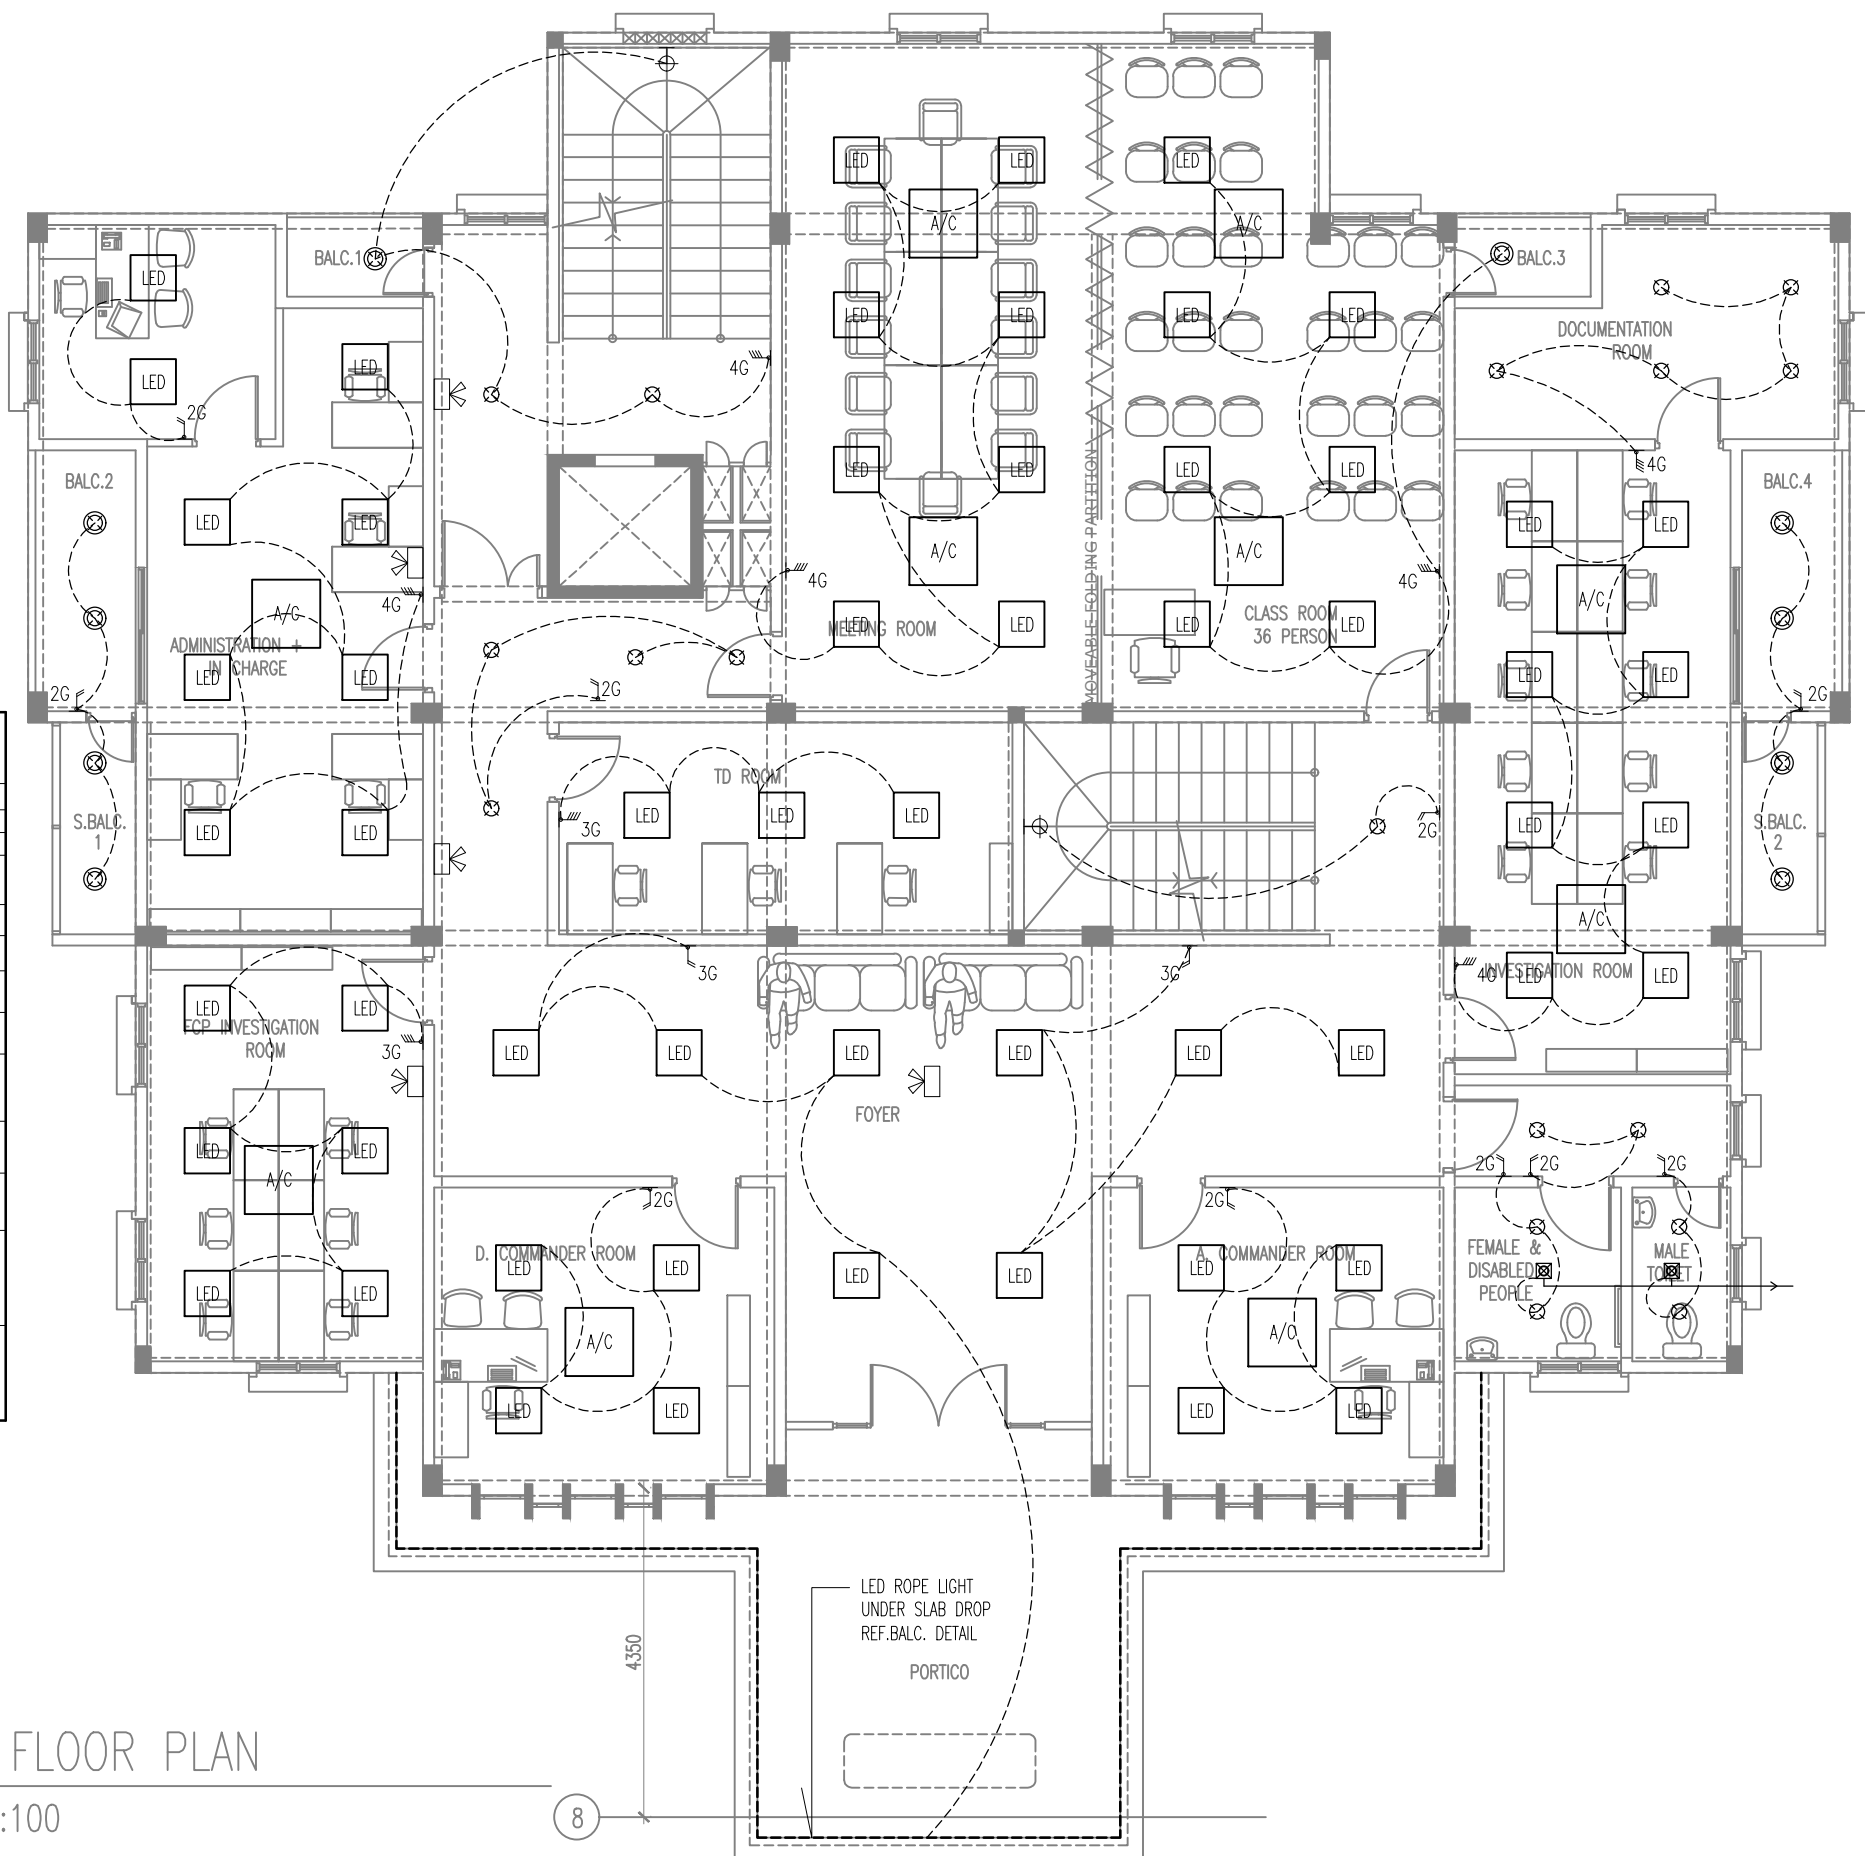

FIRST FLOOR PLAN  
SCALE 1:100