

PROJECT TITLE:
S. HITHADHOO POLICE
ACCOMMODATION

MALDIVES POLICE SERVICE SEAL & SIGN

CONTRACTORS SEAL & SIGN

THE DRAWINGS, CONCEPT AND DESIGN CONTAINED AREA THE PROPERTIES OF MALDIVES POLICE SERVICE. USE OF ANY KIND OR COPY OF WHOLE OR PART OF THIS DRAWING CONCEPT OR DESIGN OR USE ON OTHER PROJECTS OR SITES OTHER THAN THAT SPECIFIED ON THIS DRAWINGS IS STRICTLY PROHIBITED


ARCHITECT/DIGNER DRAFTED BY
ASSISTANT DIRECTOR AHMED SADHEEM ASSISTANT DIRECTOR AHMED SADHEEM

STRUCTURAL ENGINEER DRAFTED BY
SUB INSP OF POLICE MOHAMED FAZEEN ASSISTANT DIRECTOR AHMED SADHEEM

CHECKED BY CHECKED BY
SUB INSP OF POLICE MOHAMED FALAHAH SUB INSP OF POLICE AHMED NIZAL

ARCHITECTURAL DRAWINGS

SHEET NO. DATE: 19 AUGUST 2021

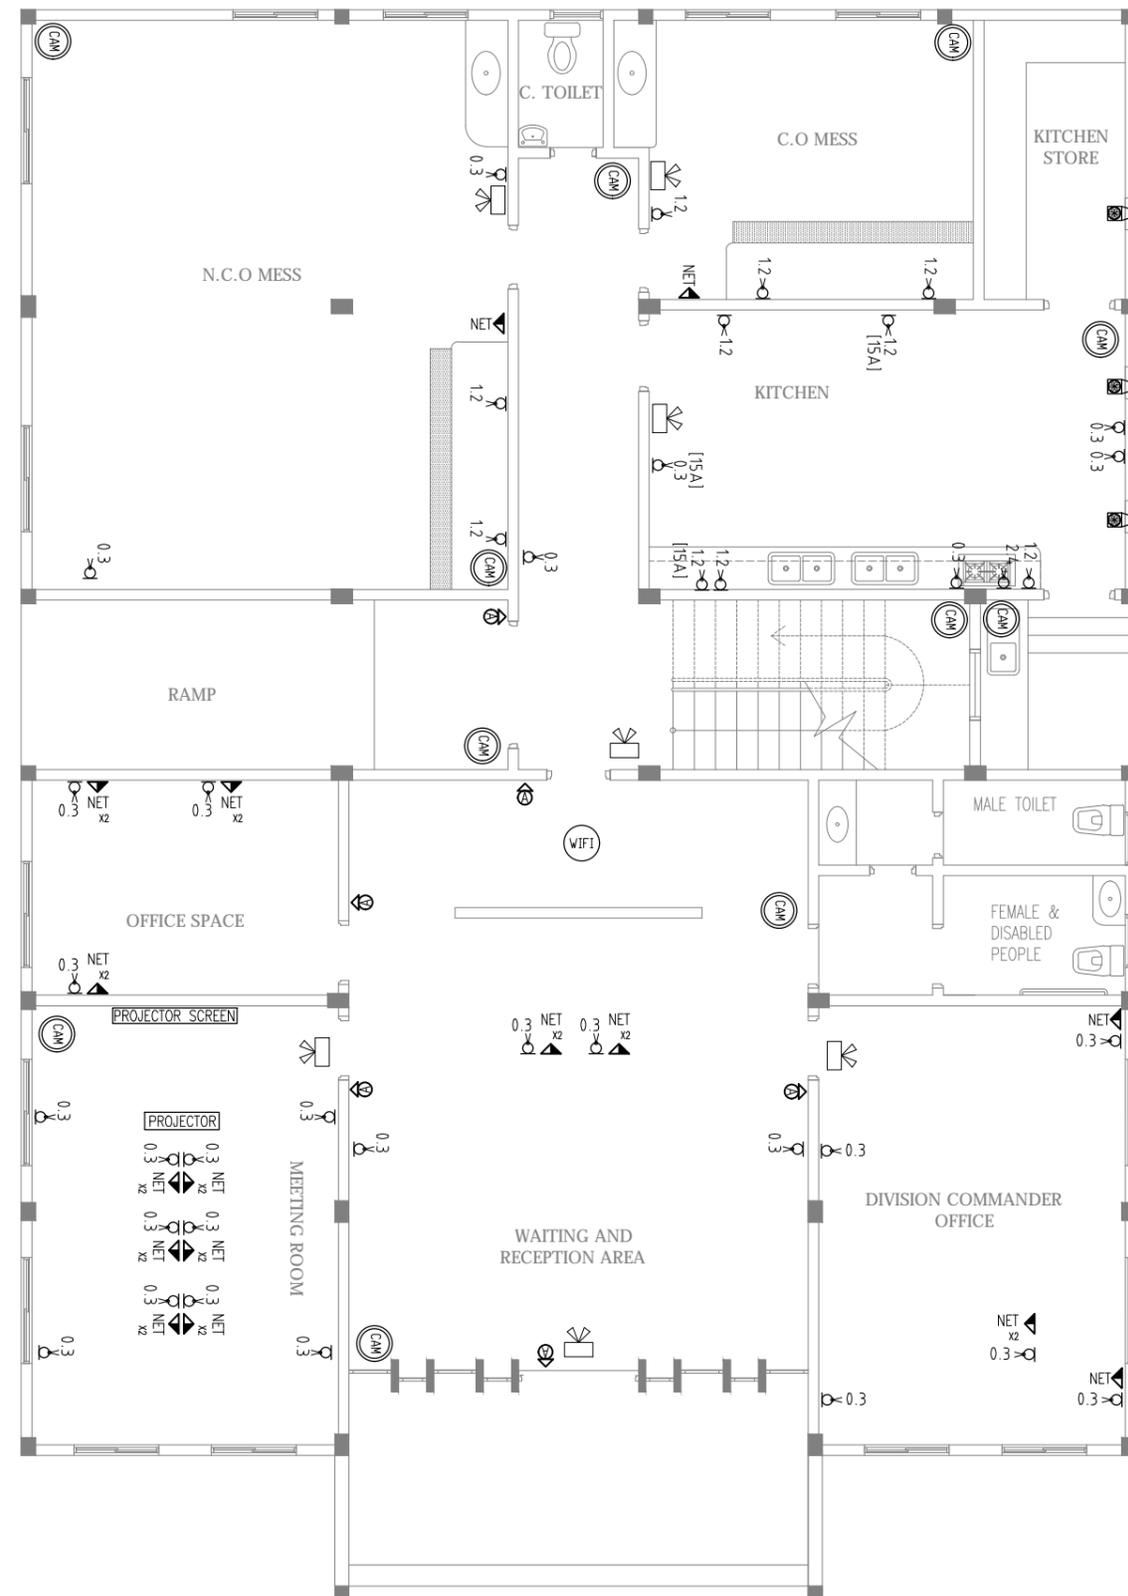

ELECTRICAL LEGEND

- POWER SOCKET 2.4M (2GNG)
- POWER SOCKET 1.2M (2GNG)
- POWER SOCKET 0.3M (2GNG)
- POWER SOCKET[WEATHER PROOF] 0.3M (2GNG)
- POWER SOCKET[WEATHER PROOF] 1.2M (2GNG)
- POWER SOCKET 0.3M 15 AMPERE (2GNG)
- POWER SOCKET 1.2M 15 AMPERE (2GNG)
- POWER SOCKET[WEATHER PROOF] 2.4M (2GNG)
- EMERGENCY LIGHT (8 HRS BATTERY) WITH SOCKET
- WIFI SOCKET WITH FIBER CABLE (Approval from TD)
- NETWORK SOCKET
- NETWORK DOUBLE SOCKET
- TELEVISION OUTLET (FIBER OPTIC CABLE)
- CEILING MOUNTH EXHAUST FAN WITH DELAY TIMER
- KDK INDUSTRIAL WALL MOUNTED HIGH PRESSURE (REVERSIBLE) 45CM (18") VENTILATING FAN (45GSC)
- IP CAMERA (APPROVE FROM TD)
- ACCESS CONTROL (CONDUIT AND BOX) & POWER SOCKET INSIDE CEILING LEVEL FOR CONTROL SYSTEM (MUST INCLUDE CEILING DUCT)
- POWER SOCKET (IN THE CEILING) FOR PROJECTOR AND PROJECTOR SCREEN. MUST INCLUDE HDMI CONNECTIONS FROM FLOOR TO PROJECTOR

GROUND FLOOR POWER LAYOUT
SCALE 1:100