

PROJECT TITLE:  
S. HITHADHOO POLICE  
ACCOMMODATION

MALDIVES POLICE SERVICE SEAL & SIGN

CONTRACTORS SEAL & SIGN

THE DRAWINGS, CONCEPT AND DESIGN CONTAINED AREA THE PROPERTIES OF MALDIVES POLICE SERVICE. USE OF ANY KIND OR COPY OF WHOLE OR PART OF THIS DRAWING CONCEPT OR DESIGN OR USE ON OTHER PROJECTS OR SITES OTHER THAN THAT SPECIFIED ON THIS DRAWINGS IS STRICTLY PROHIBITED

ARCHITECT/DESIGNER	DRAFTED BY
ASSISTANT DIRECTOR AHMED SADHEEM	ASSISTANT DIRECTOR AHMED SADHEEM

STRUCTURAL ENGINEER	DRAFTED BY
SUB INSP OF POLICE MOHAMED FAZEEN	ASSISTANT DIRECTOR AHMED SADHEEM


CHECKED BY	CHECKED BY
SUB INSP OF POLICE MOHAMED FALAHH	SUB INSP OF POLICE AHMED NIZAL

ARCHITECTURAL DRAWINGS

SHEET NO.	DATE: 19 AUGUST 2021
-----------	----------------------

ELECTRICAL LEGEND

-  0.3 POWER SOCKET 0.3M (2GNG)
-  EMERGENCY LIGHT (8 HRS BATTERY) WITH SOCKET
-  WIFI SOCKET WITH FIBER CABLE (Approval from TD)
-  IP CAMERA (Approval from TD)

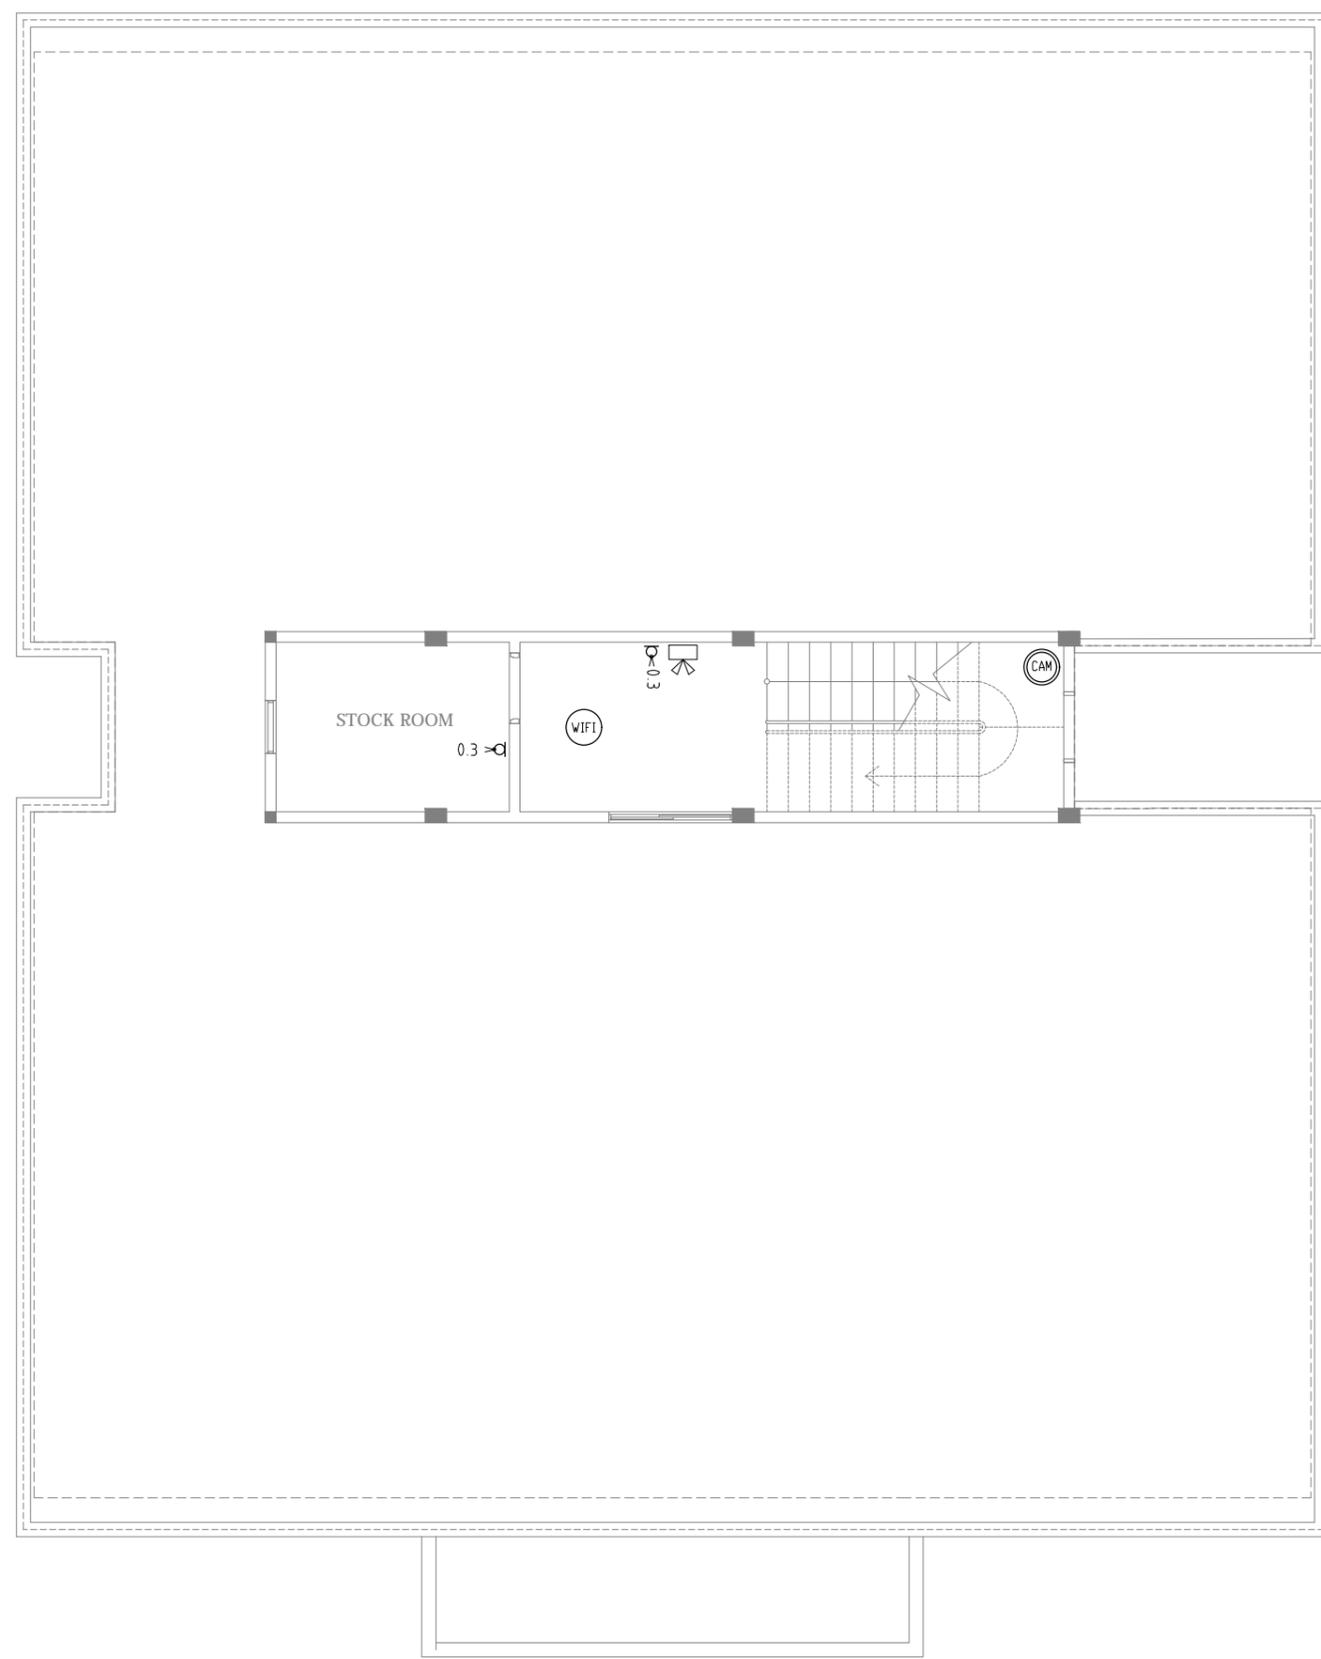

TERRACE FLOOR POWER LAYOUT  
SCALE 1:100