

PROJECT TITLE:
S. HITHADHOO POLICE
ACCOMMODATION

MALDIVES POLICE SERVICE SEAL & SIGN

CONTRACTORS SEAL & SIGN

THE DRAWINGS, CONCEPT AND DESIGN CONTAINED AREA THE PROPERTIES OF MALDIVES POLICE SERVICE. USE OF ANY KIND OR COPY OF WHOLE OR PART OF THIS DRAWING CONCEPT OR DESIGN OR USE ON OTHER PROJECTS OR SITES OTHER THAN THAT SPECIFIED ON THIS DRAWINGS IS STRICTLY PROHIBITED


ARCHITECT/DESIGNER DRAFTED BY
ASSISTANT DIRECTOR AHMED SADHEEM ASSISTANT DIRECTOR AHMED SADHEEM

STRUCTURAL ENGINEER DRAFTED BY
SUB INSP OF POLICE MOHAMED FAZEEN ASSISTANT DIRECTOR AHMED SADHEEM

CHECKED BY CHECKED BY
SUB INSP OF POLICE MOHAMED FALAAH SUB INSP OF POLICE AHMED NIZAL

ARCHITECTURAL DRAWINGS

SHEET NO. DATE: 19 AUGUST 2021

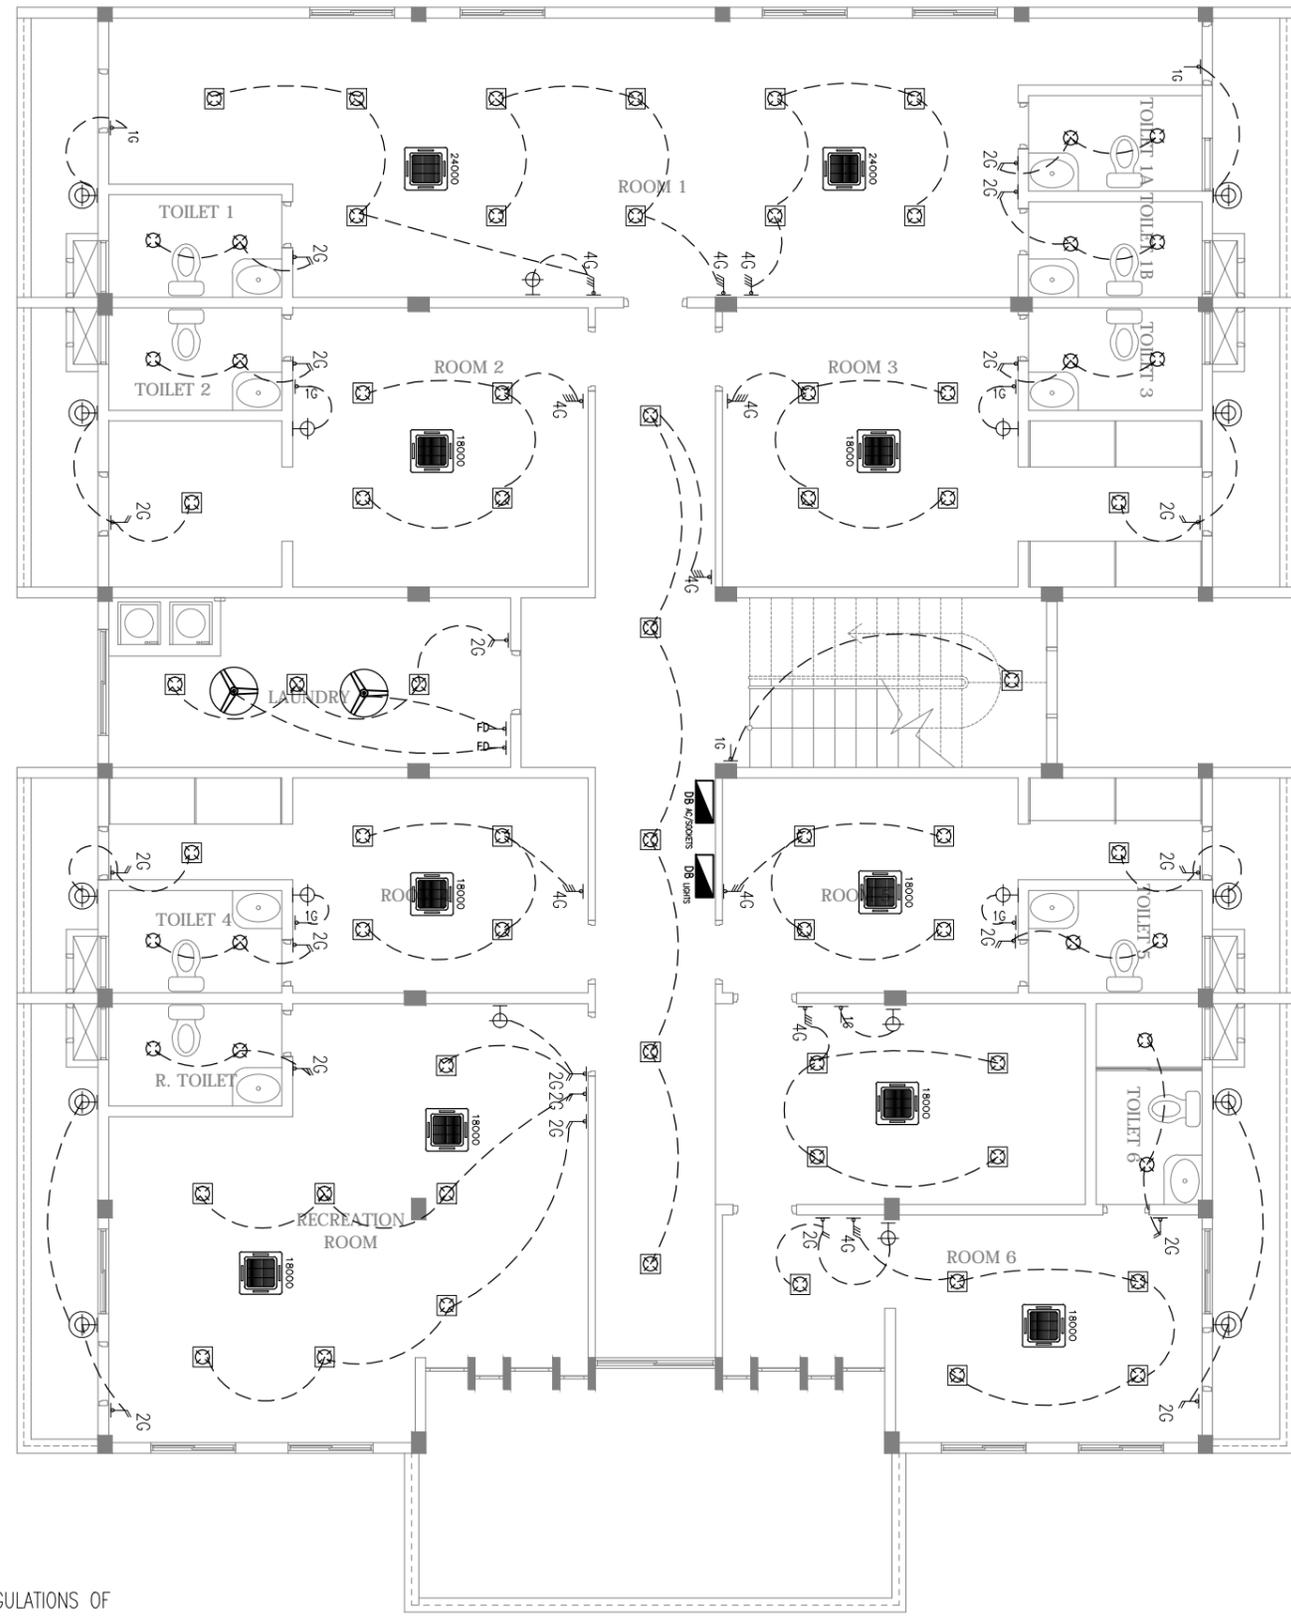

ELECTRICAL LEGEND

- 1G ONE WAY SWITCH 1.2M (1GNG)
- 2G ONE WAY SWITCH 1.2M (2GNG)
- 4G ONE WAY SWITCH 1.2M (4GNG)
- FD FAN REGULATOR
- 9W CEILING RECESSED WEATHER PROOF 9W(WHITE) LED LIGHT
- 18W CEILING RECESSED 18W(WHITE) LED LIGHT
- WALL FIXED WEATHER PROOF LED (WARM) LIGHT
- E27 3W WALL FIXED NIGHT LIGHT(WARM) LED E27 3W BULB
- EMERGENCY LIGHT HIGH FLUX WHITE LED (8 HRS BATTERY CHARGE)
- DB D-BOARD
- 18000 BTU 18000 BTU with 15Amp Socket outlet
- 24000 BTU 24000 BTU with 15Amp Socket outlet
- 42" CEILING FAN 42"

NOTE
ALL EQUIPMENTS & ITEMS MUST BE AS PER SPECIFICATION & REGULATIONS OF
STELCO/ENERGY AUTHORITY

FIRST FLOOR ELECTRICAL LAYOUT
SCALE 1:100