

FINANCE AND ASSET MANAGEMENT
INFRASTRUCTURE UNIT
MALDIVES POLICE SERVICE

PROJECT TITLE:
S. HITHADHOO POLICE
ACCOMMODATION

MALDIVES POLICE SERVICE SEAL & SIGN

CONTRACTORS SEAL & SIGN

THE DRAWINGS, CONCEPT AND DESIGN CONTAINED AREA THE PROPERTIES OF MALDIVES POLICE SERVICE. USE OF ANY KIND OR COPY OF WHOLE OR PART OF THIS DRAWING CONCEPT OR DESIGN OR USE ON OTHER PROJECTS OR SITES OTHER THAN THAT SPECIFIED ON THIS DRAWINGS IS STRICTLY PROHIBITED


ARCHITECT/DIGNER	DRAFTED BY
ASSISTANT DIRECTOR AHMED SADHEEM	ASSISTANT DIRECTOR AHMED SADHEEM

STRUCTURAL ENGINEER	DRAFTED BY
SUB INSP OF POLICE MOHAMED FAZEEN	ASSISTANT DIRECTOR AHMED SADHEEM

CHECKED BY	CHECKED BY
SUB INSP OF POLICE MOHAMED FALAHH	SUB INSP OF POLICE AHMED NIZAL

ARCHITECTURAL DRAWINGS

SHEET NO.	DATE: 19 AUGUST 2021
-----------	----------------------

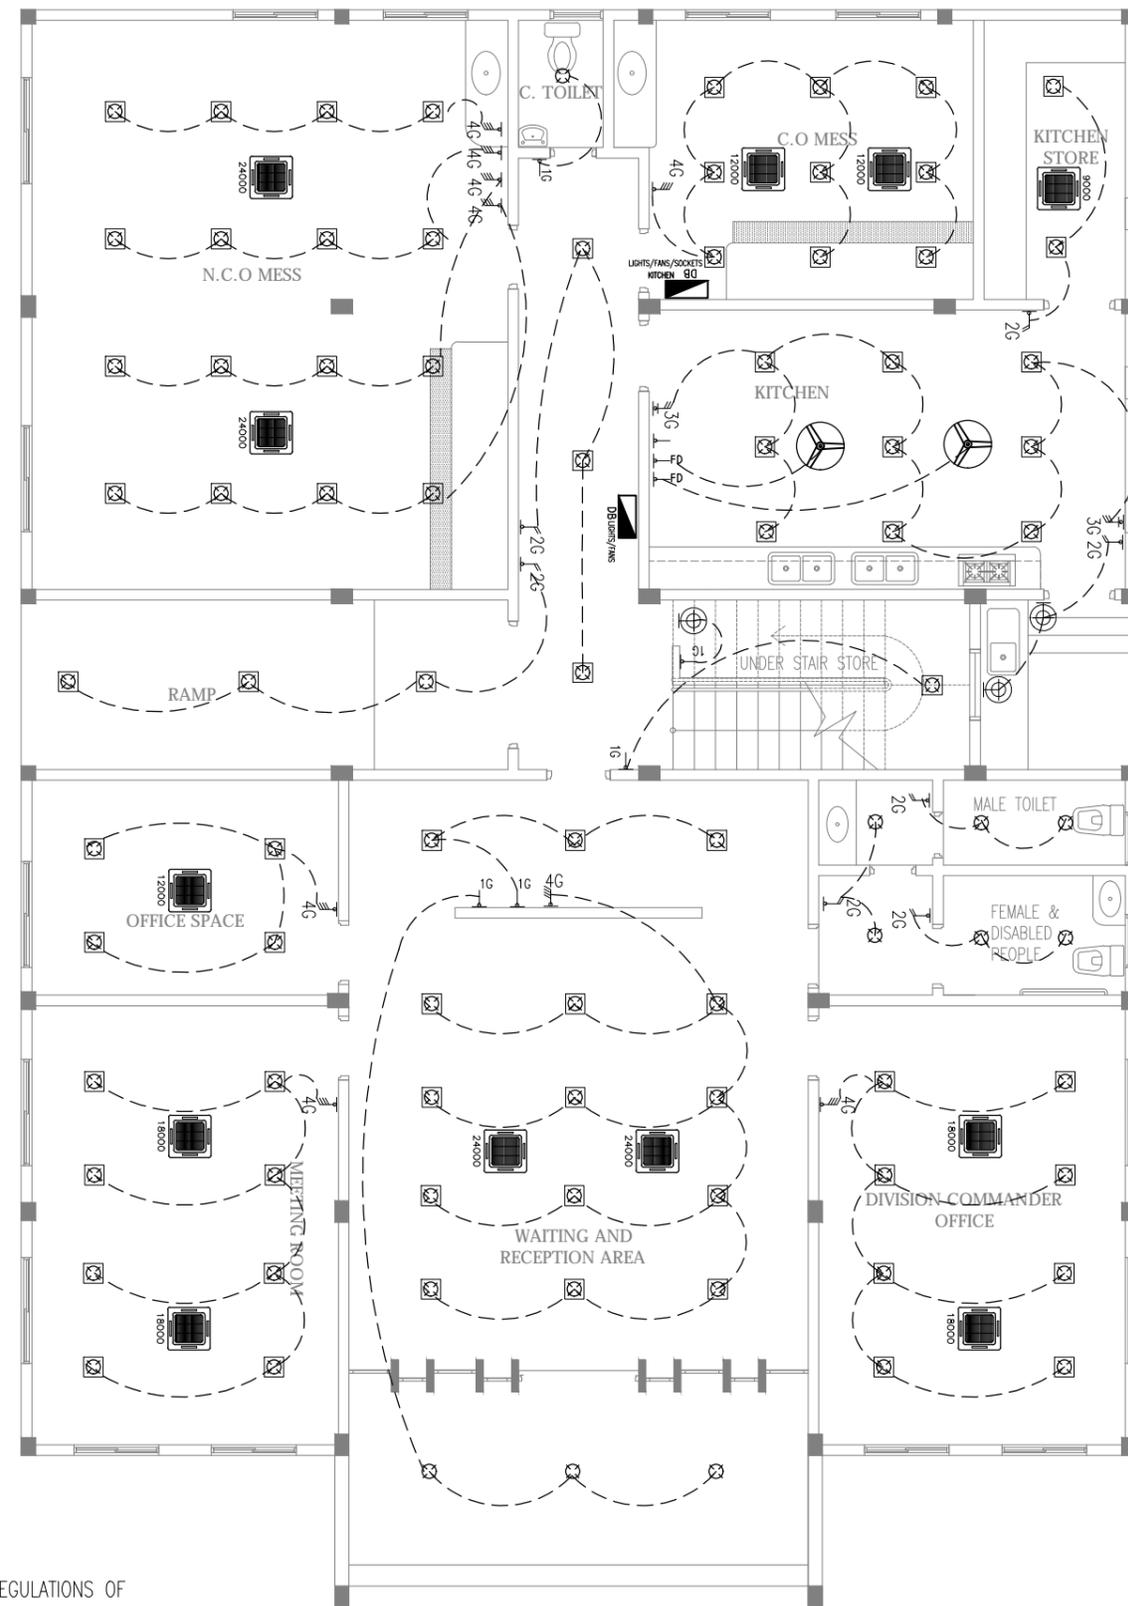

ELECTRICAL LEGEND

- TWO WAY SWITCH 1.2M (3GNG)
- ONE WAY SWITCH 1.2M (1GNG)
- ONE WAY SWITCH 1.2M (2GNG)
- ONE WAY SWITCH 1.2M (4GNG)
- FAN REGULATOR
- CEILING RECESSED WEATHER PROOF 9W(WHITE) LED LIGHT
- CEILING RECESSED 18W(WHITE) LED LIGHT
- WALL FIXED WEATHER PROOF LED (WARM) LIGHT
- WALL FIXED NIGHT LIGHT(WARM) LED E27 3W BULB
- EMERGENCY LIGHT HIGH FLUX WHITE LED (8 HRS BATTERY CHARGE)
- D-BOARD
- 9000 BTU with 15Amp Socket outlet
- 12000 BTU with 15Amp Socket outlet
- 18000 BTU with 15Amp Socket outlet
- 24000 BTU with 15Amp Socket outlet
- CEILING FAN 42"

NOTE
ALL EQUIPMENTS & ITEMS MUST BE AS PER SPECIFICATION & REGULATIONS OF
STELCO/ENERGY AUTHORITY

GROUND FLOOR ELECTRICAL LAYOUT
SCALE 1:100