


ELECTRICAL LAYOUT

SCALE: 1 : 100

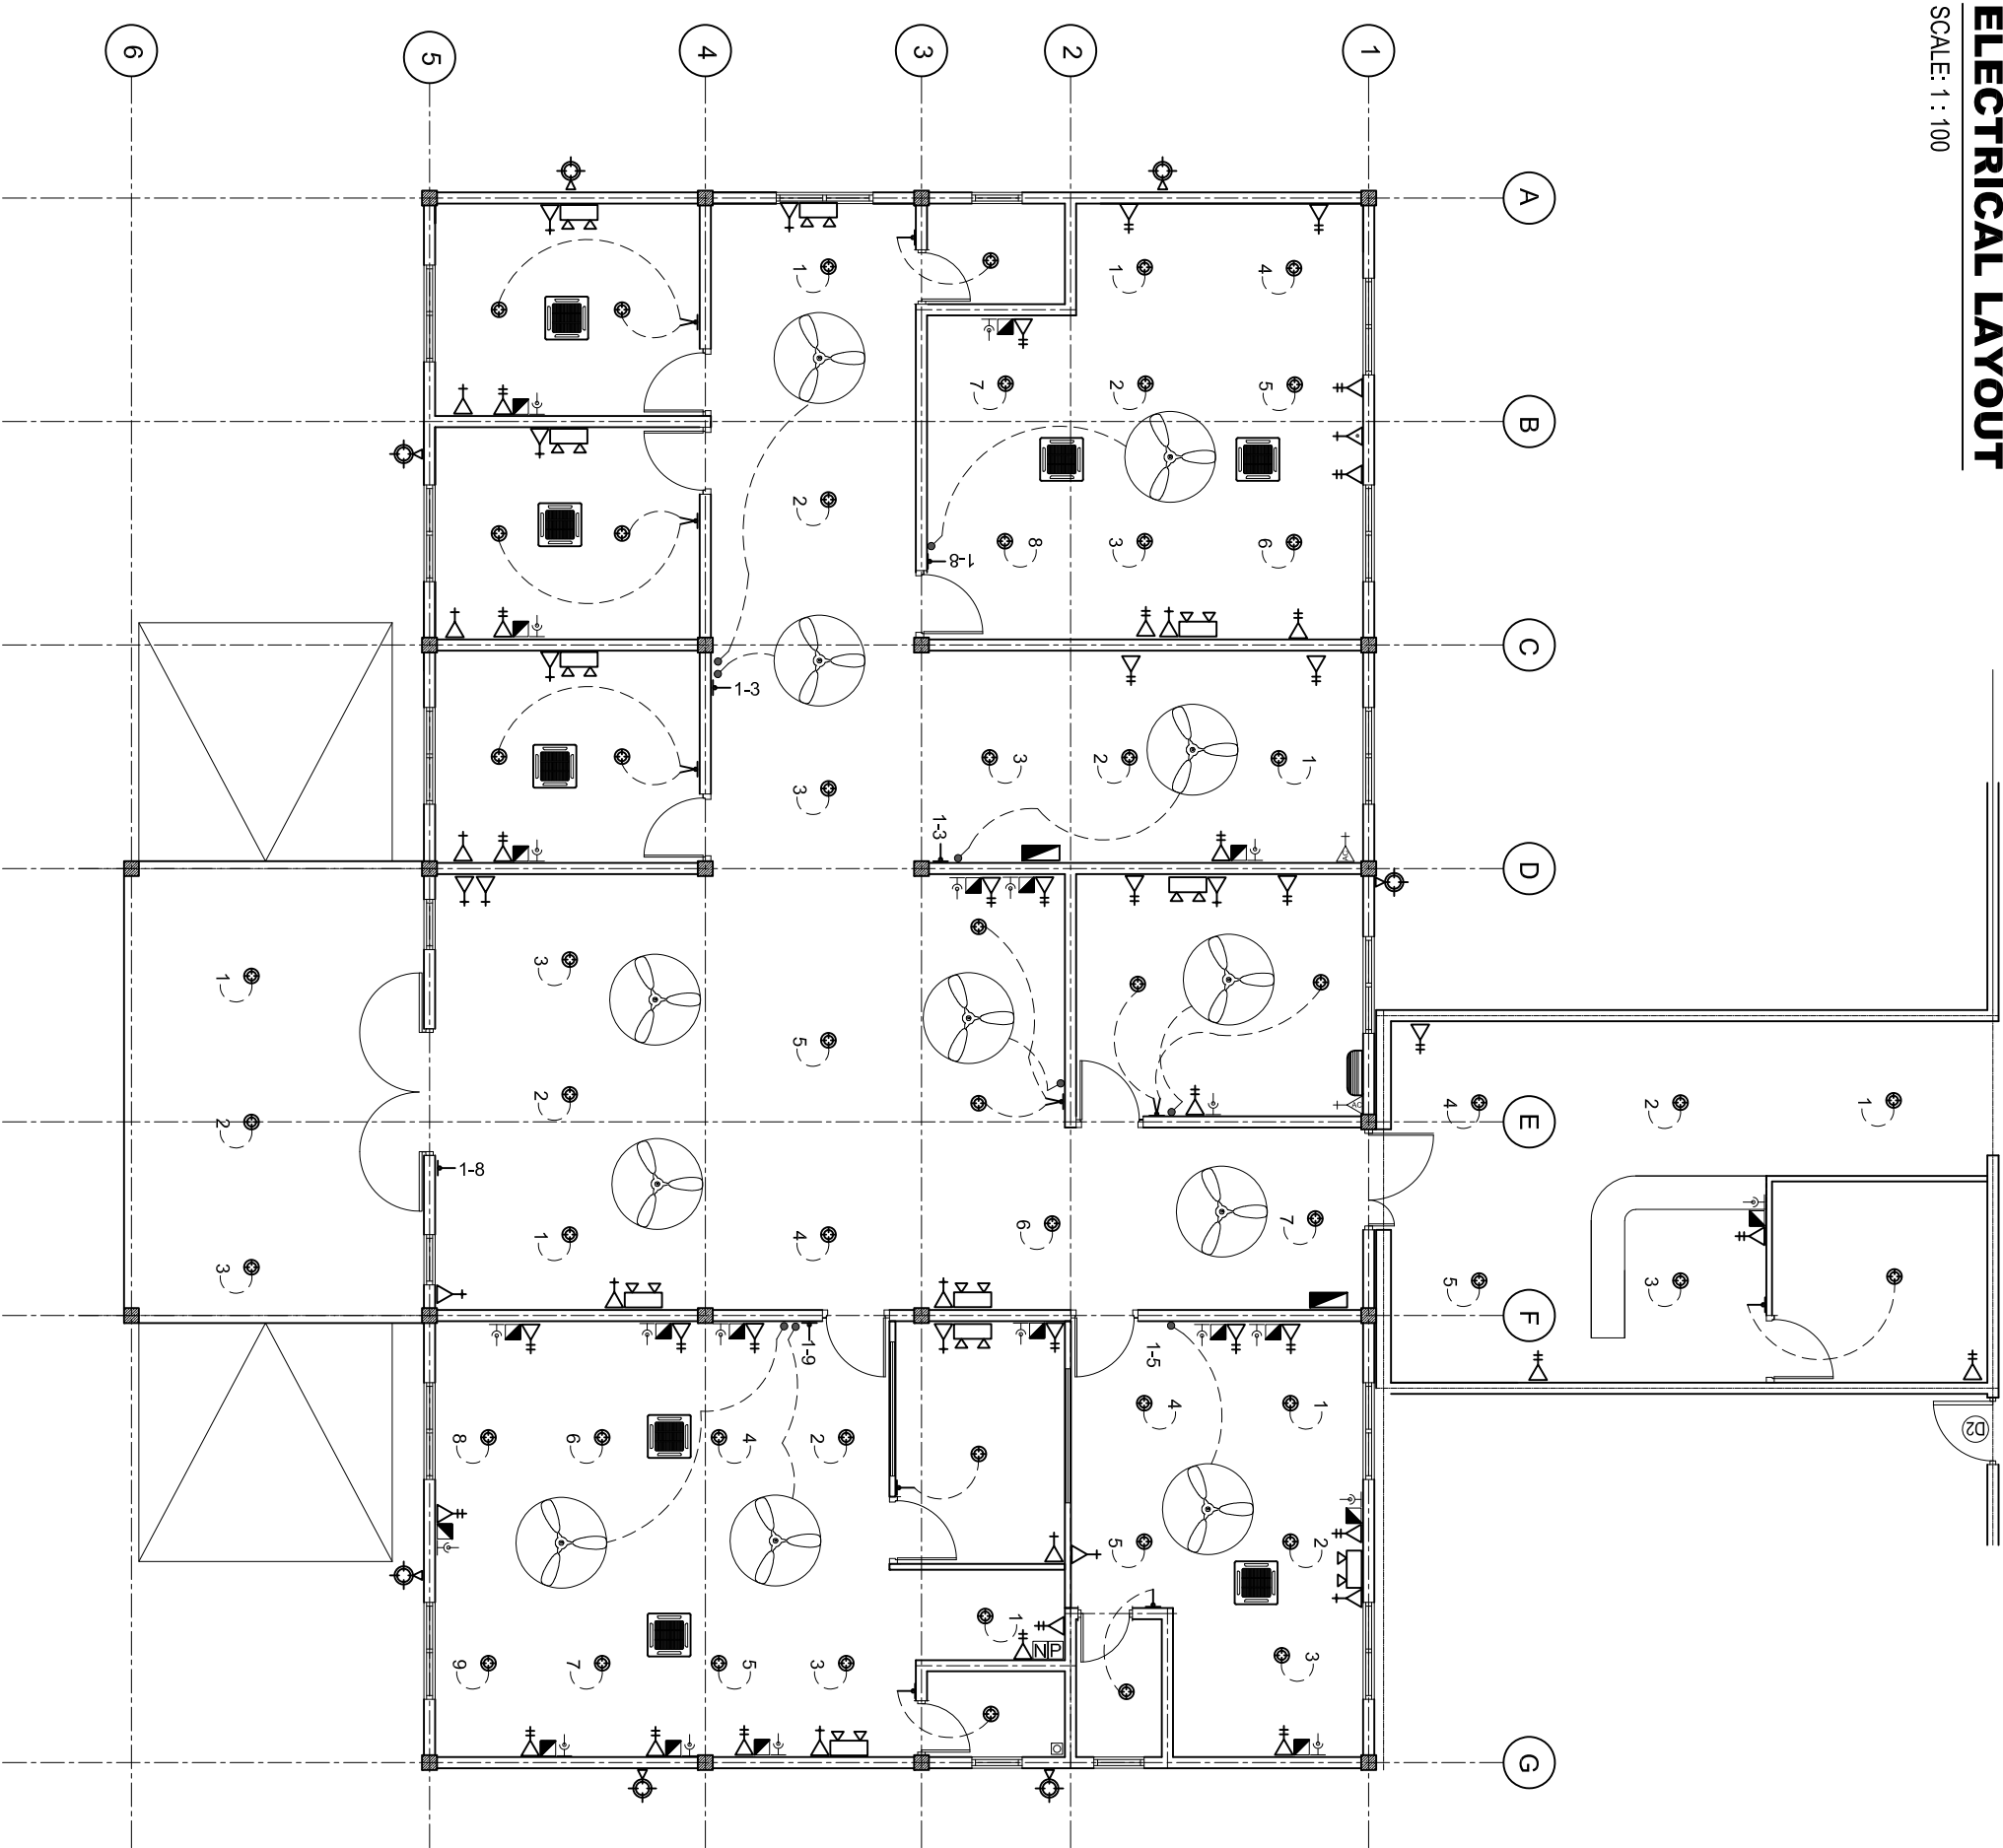

LEGEND	
SYMBOL	DESCRIPTION
	LED BULB WITH 200MM DOWN LIGHT
	1 x 13 AMP SOCKET OUTLET (1600MM ABOVE FFL)
	2 x 13 AMP SOCKET OUTLET (600MM ABOVE FFL)
	1 x 15 AMP SOCKET OUTLET (600MM ABOVE FFL)
	1 x 15 AMP AC SOCKET OUTLET (300MM BLW, CEILING)
	TWO GANG SWITCH
	ONE WAY SWITCH
	EMERGENCY LIGHT
	DISTRIBUTION BOARD (WALL EMBEDDED)
	AC WALL MOUNT UNIT
	TELEPHONE SOCKET
	NETWORK SOCKET

LEGEND	
SYMBOL	DESCRIPTION
	1 x 13 AMP SOCKET OUTLET (200MM BELOW CEILING)
	WALL MOUNT FAN
	FAN REGULATOR
	5W BULB WITH COVERED
	CEILING FAN 1200MM DIA.
	AC INDOOR UNIT, CELING CASSETTE TYPE
	OUTDOOR LIGHT
	PABX
	NETWORK SWITCH

SHEET CONTENTS :

REVISION NOTES:

PROJECT:
CONSTRUCTION OF
GDH. FARES-MAATHODA
HEALTH CENTER
FINISHING WORKS

CLIENT:

MINISTRY OF HEALTH

LOCATION:

GDH. FARES-MAATHODA

CONTENTS: AS GIVEN

PROJECT MANAGER:

DESIGNER: ARIZ

CIV/STR. ENGINEER:

SURVEYED BY: -

DRAWN BY: ARIZ

CHECKED BY:

DATE: MARCH 2017

SHEET NO. : /



ADMIN DIVISION
Ministry of Health
Roshane Building
Sana'a, Alagat
Tel: 332 8887, Fax: 3328889