


FOUNDATION PLAN

SCALE 1 : 100

Ha. Molhadhoo school 2 Class room & Staff Room




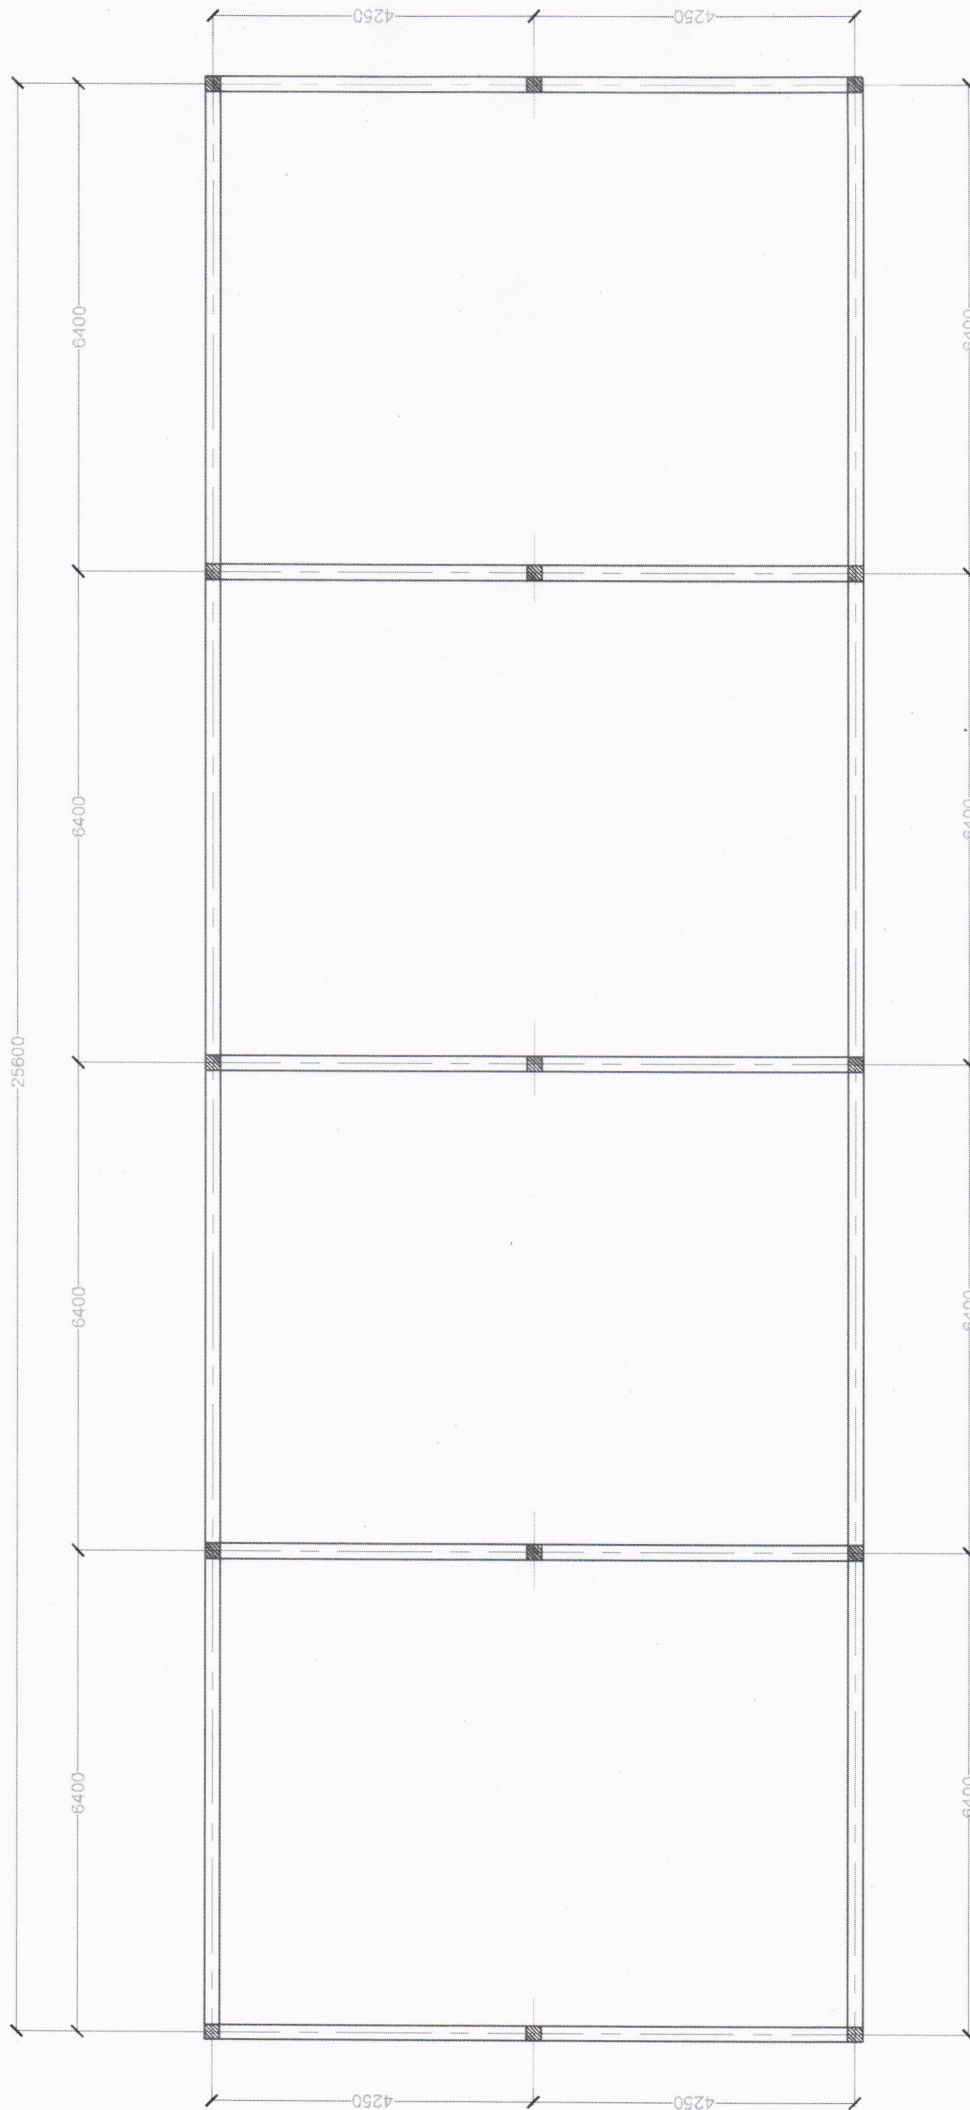


ROOF BEAM PLAN

SCALE 1 : 100


Ha. Molhadhoo school 2 Class room & Staff Room

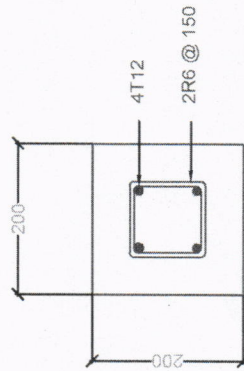

COLUMN

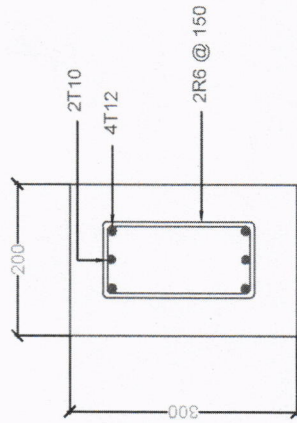

FOUNDATION BEAM

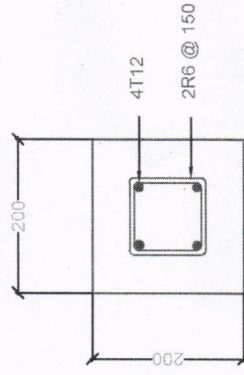



ROOF BEAM

STRUCTURAL DETAILS

SCALE 1 : 10





HA. MOLHADHOO SCHOOL 2 CLASS ROOM & STAFF ROOM

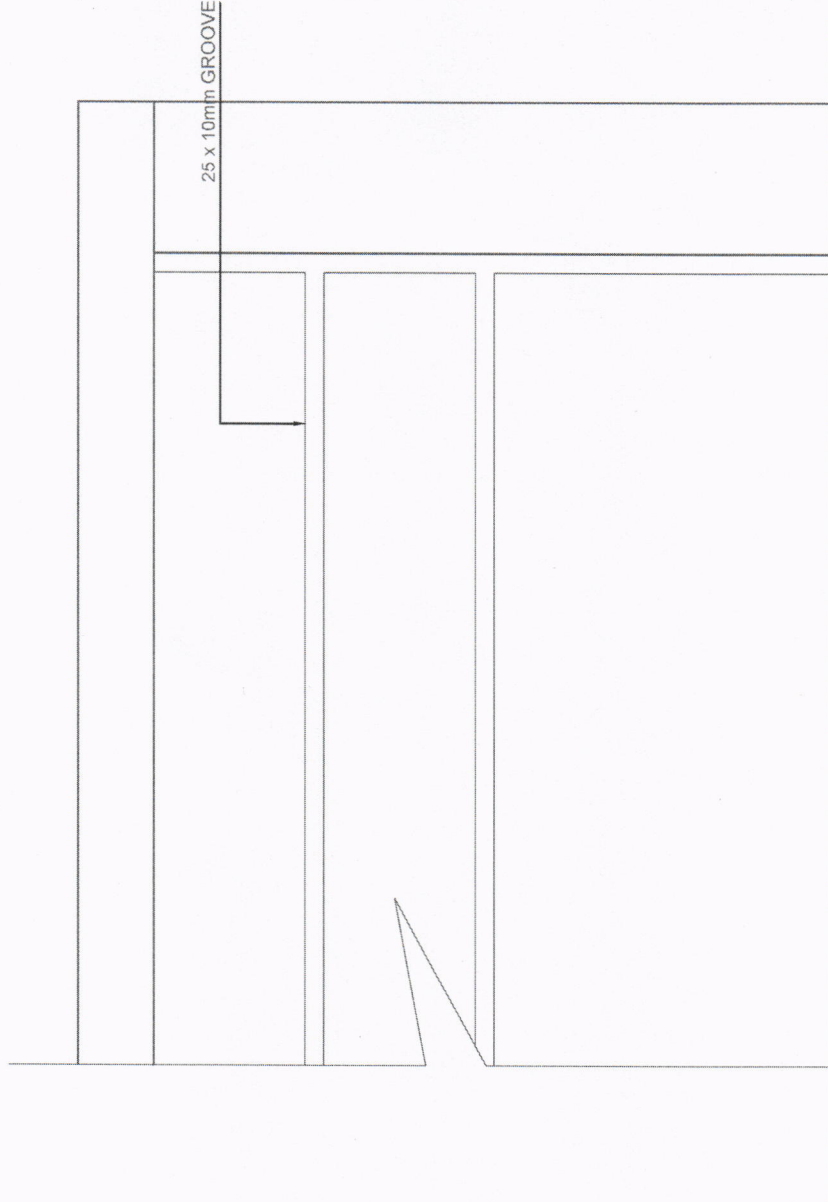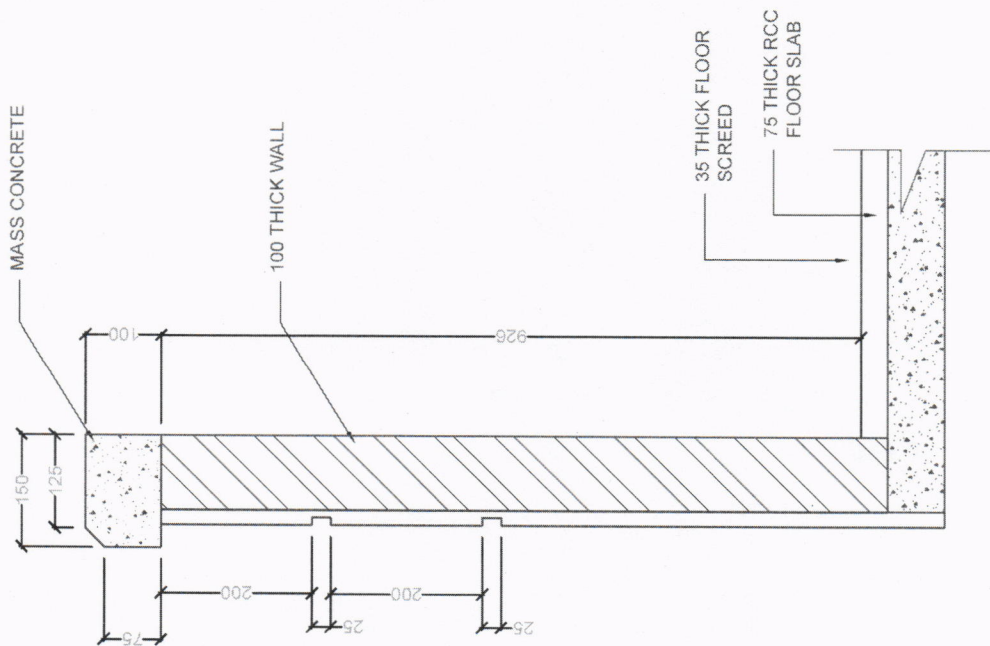

VERANDAH WALL DETAILS


SCALE 1 : 10

HA. MOLHADHOO SCHOOL 2 CLASS ROOM & STAFF ROOM

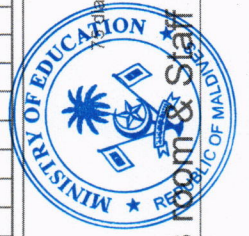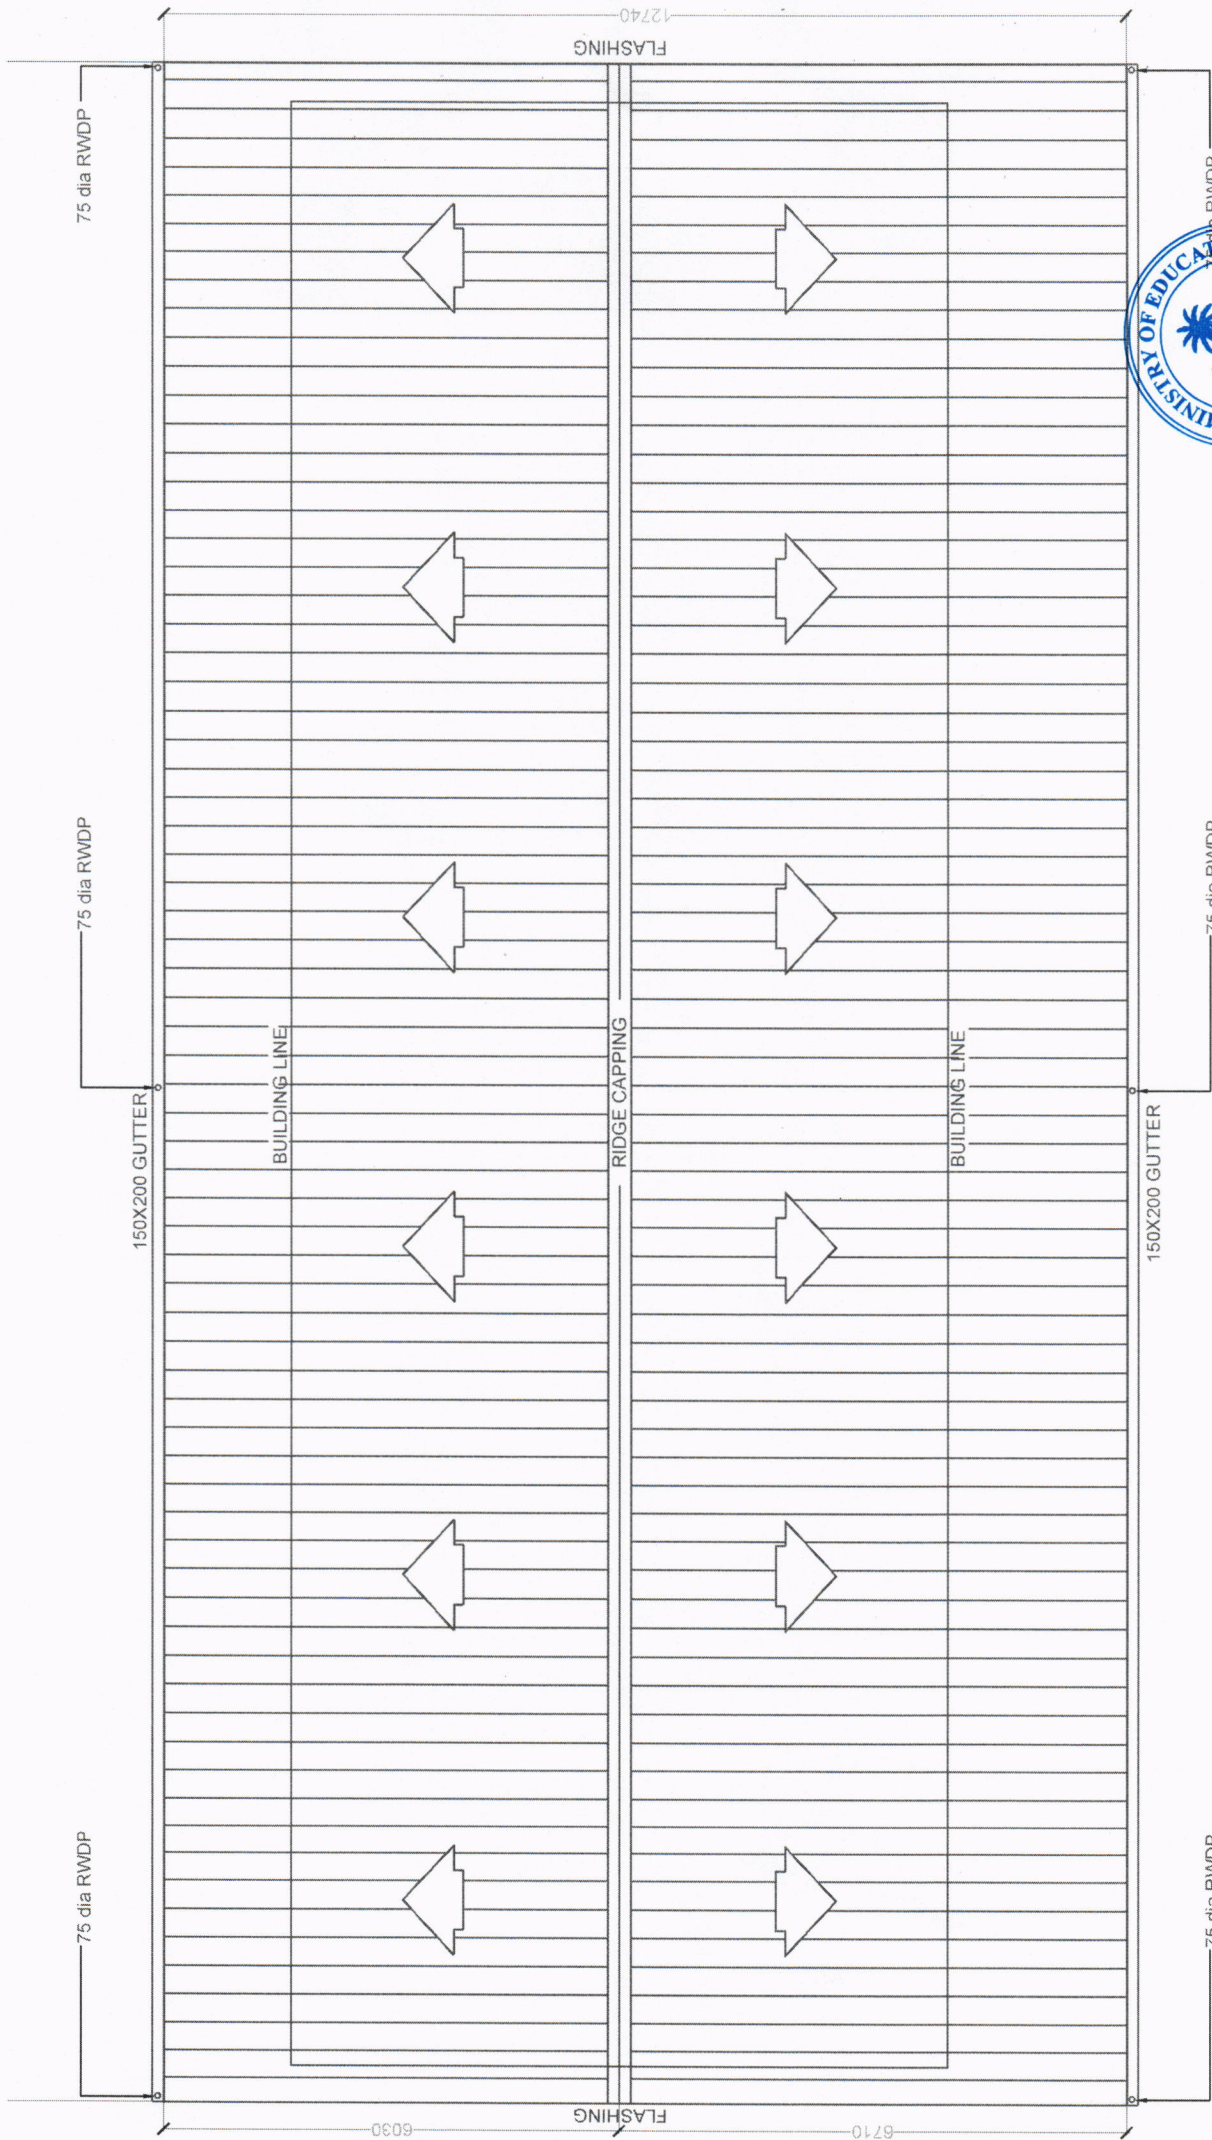

ROOF PLAN
SCALE 1 : 100


Ha. Molhadhoo school 2 Class room & Staff Room

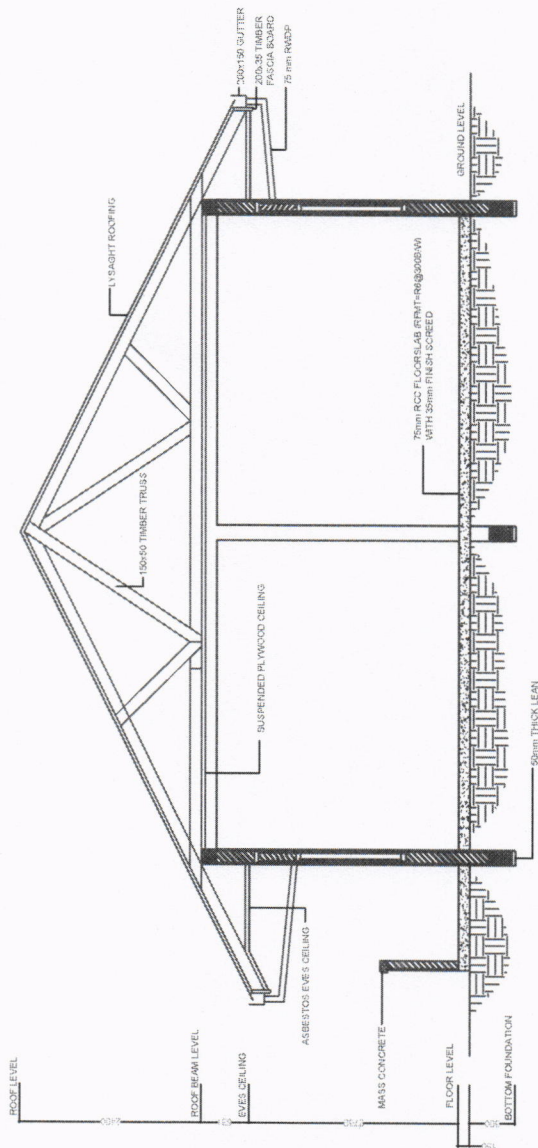

CROSS SECTION
SCALE 1:50




Ha. Molhadhoo school 2 Class room & Staff Room

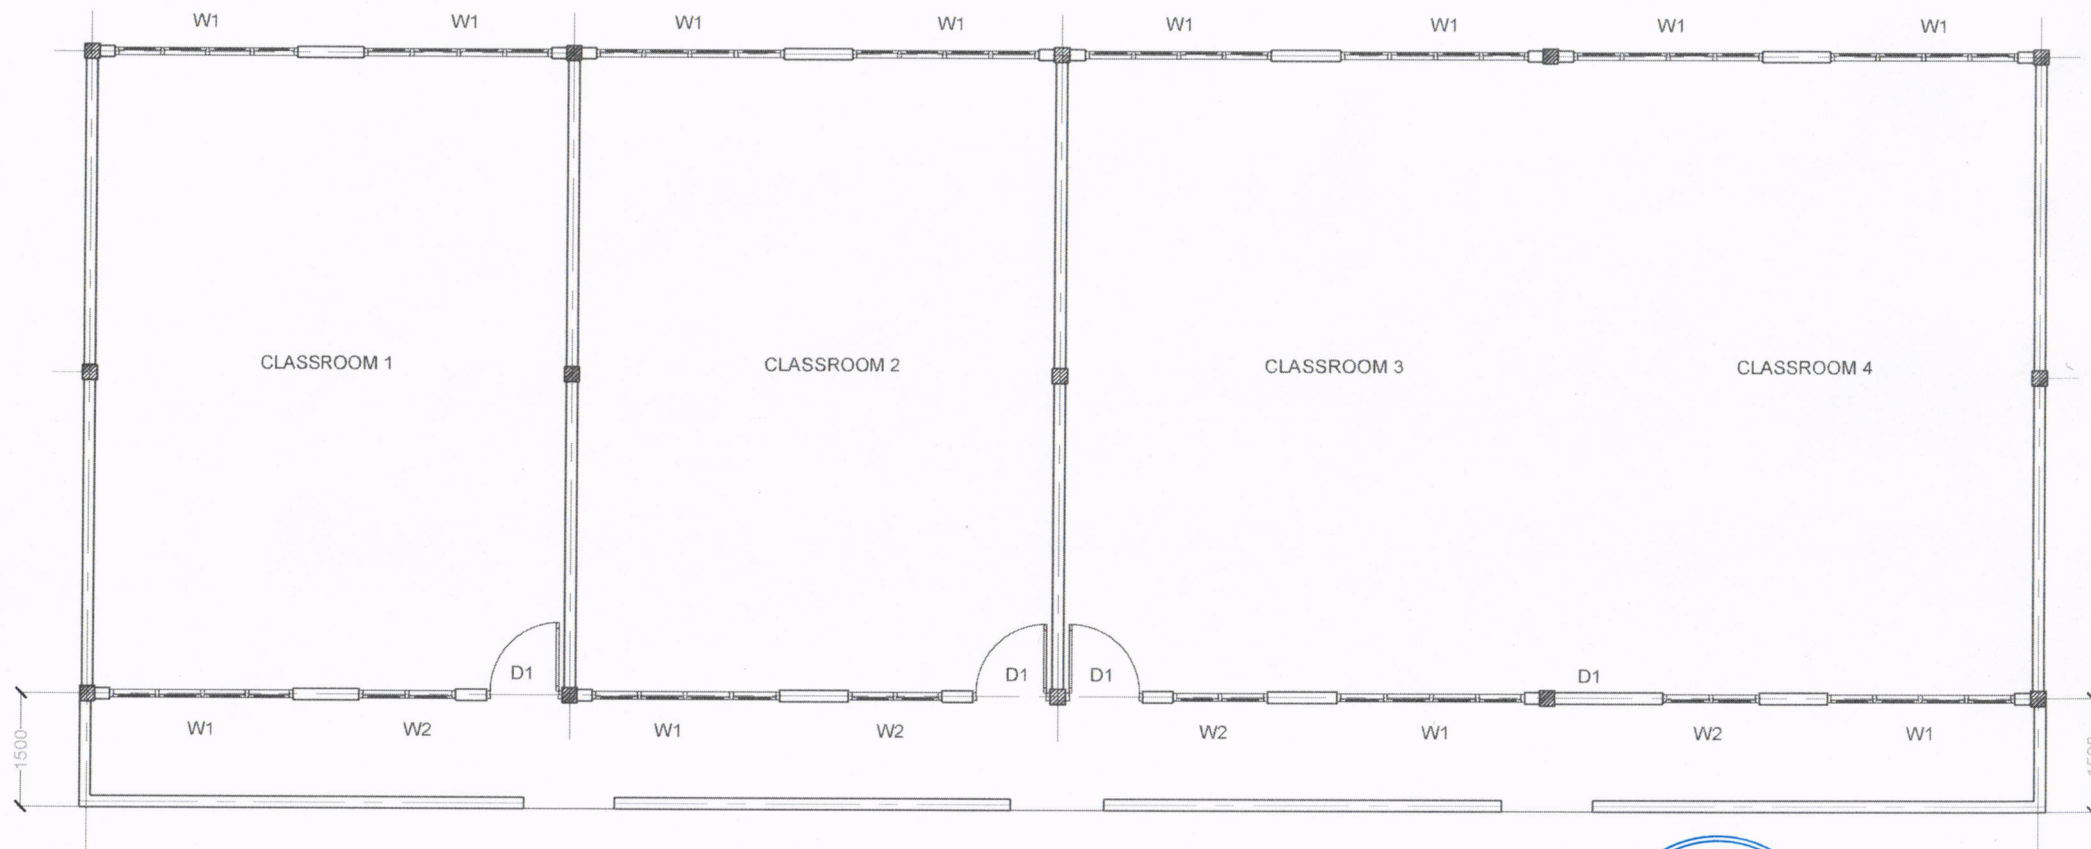


FLOOR PLAN

SCALE 1 : 100

Ha. Molhadhoo school 2 Class room & Staff Room

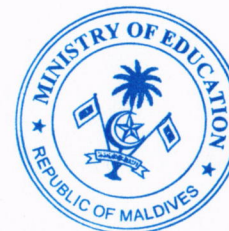


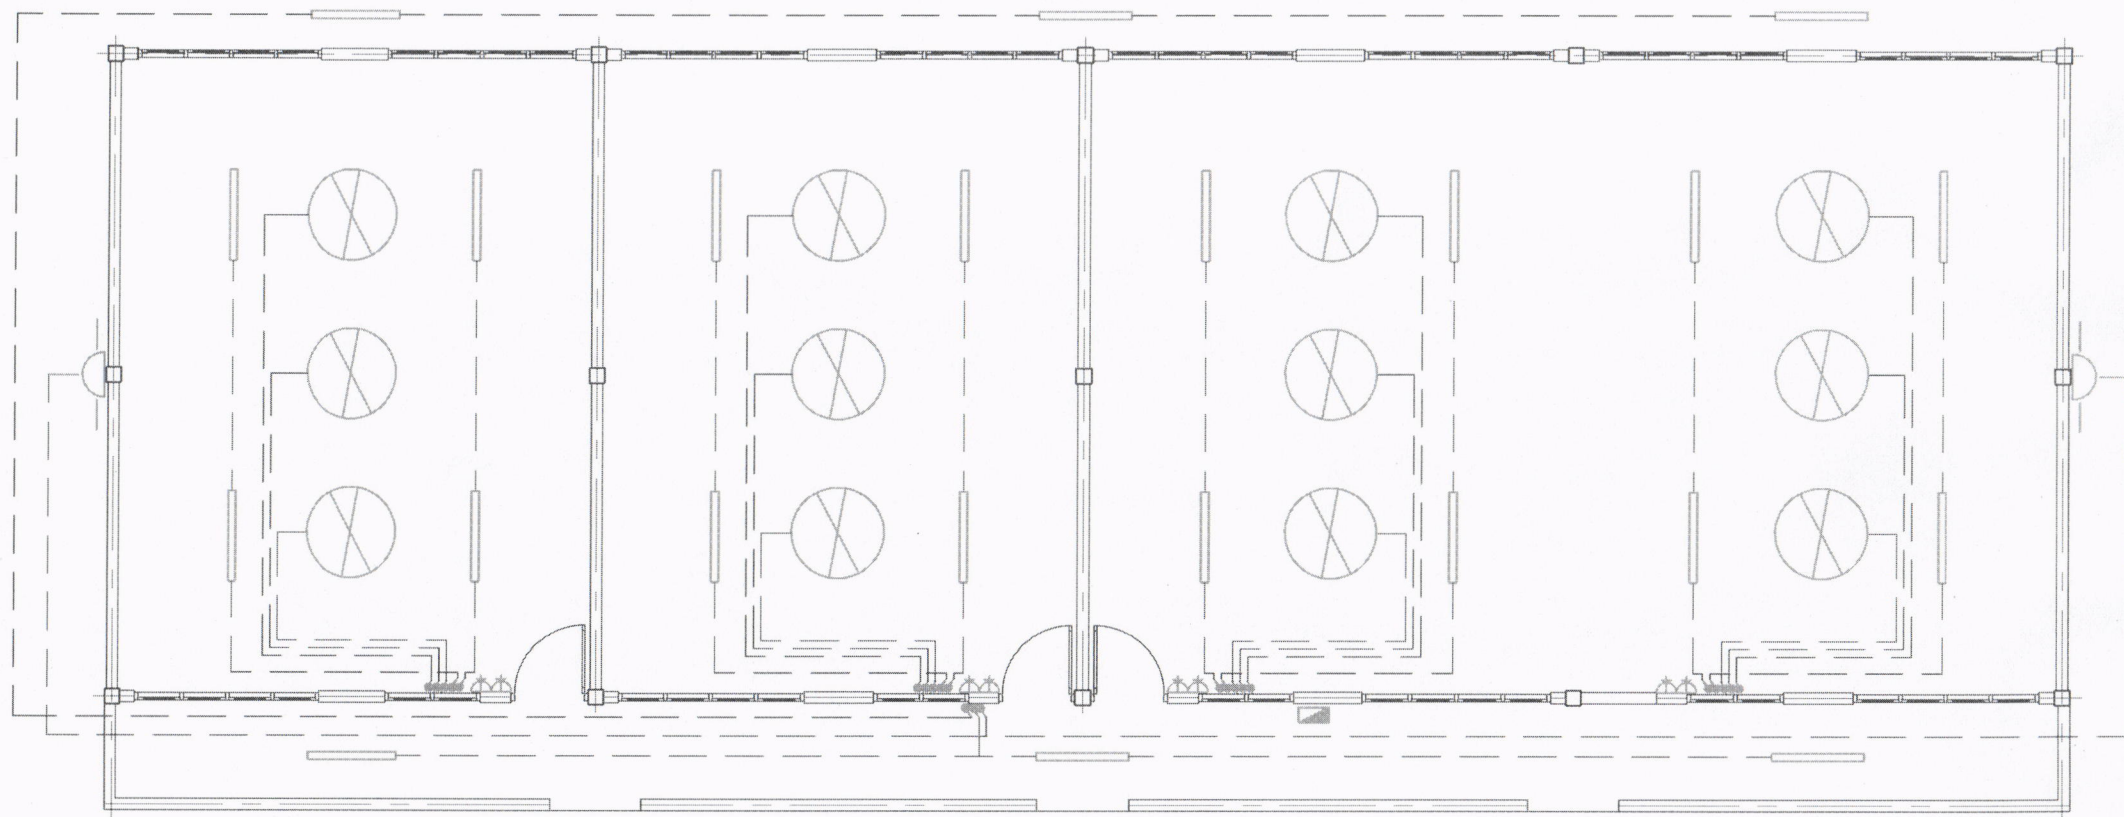


ELECTRICAL PLAN


SCALE 1 : 100

LEGEND

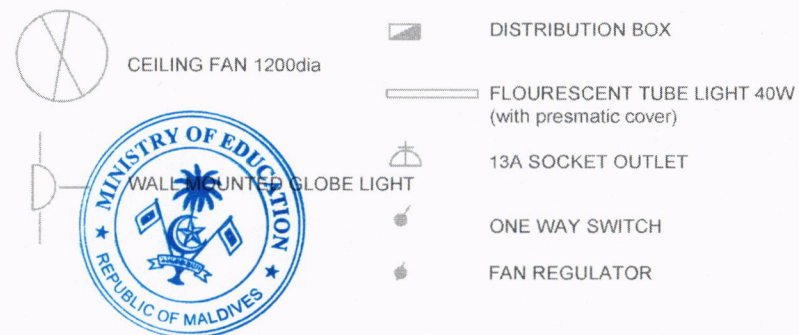

Ha. Molhadhoo school 2 Class room & Staff Room

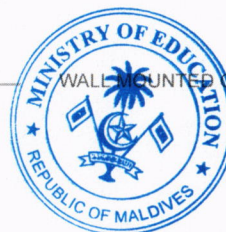


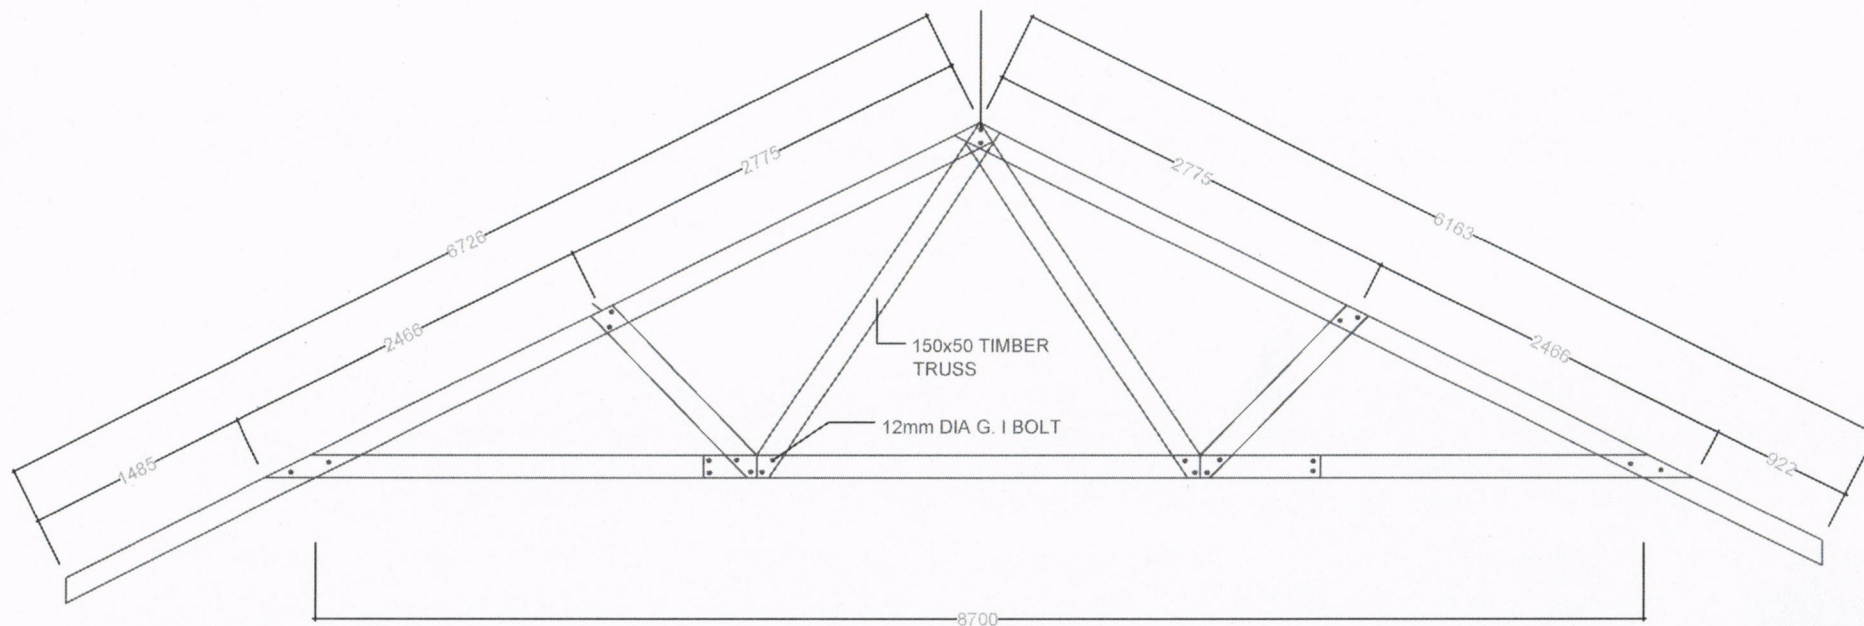


TRUSS DETAILS

SCALE 1 : 50


Ha. Molhadhoo school 2 Class room & Staff Room

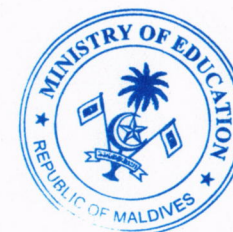

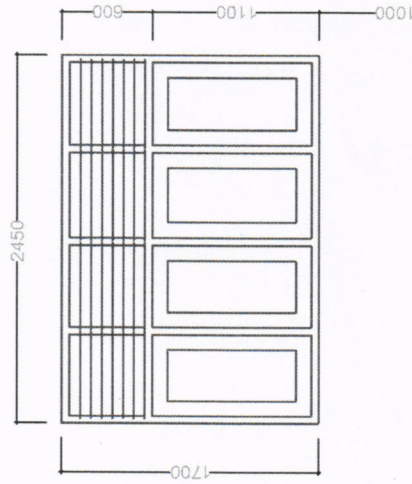


W1

50x100 ANODIZED ALUMINUM DOOR FRAME
12x175 ANODIZED ALUMINUM LOVERS (7pcs)
35X100 ANODIZED ALUMINUM PANEL FRAME
5mm THICK FIXED CLEAR GASS

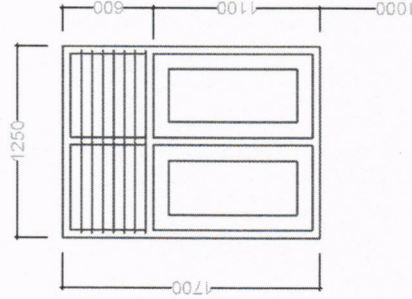

W2

50x100 ANODIZED ALUMINUM DOOR FRAME
12x175 ANODIZED ALUMINUM FIXED LOVERS (7pcs)
35X100 ANODIZED ALUMINUM PANEL FRAME
5mm THICK FIXED CLEAR GASS

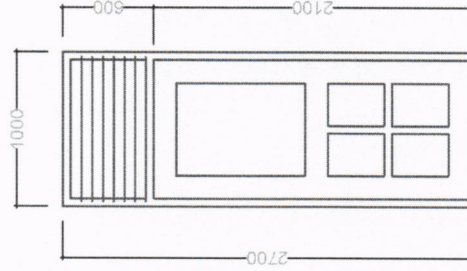

D2


50x100 ANODIZED ALUMINUM DOOR FRAME
12x175 ANODIZED ALUMINUM FIXED LOVERS (7pcs)
35X150 ANODIZED ALUMINUM PANEL FRAME
35X50 ANODIZED ALUMINUM PANEL FRAME
5mm THICK FIXED CLEAR GASS
6mm THICK FIXED ANODIZED ALUMINUM PLATE (BOTTOM PART)

DOOR WINDOW SCHEDULE

SCALE 1 : 50



Ha. Molhadhoo school 2 Class room & Staff Room

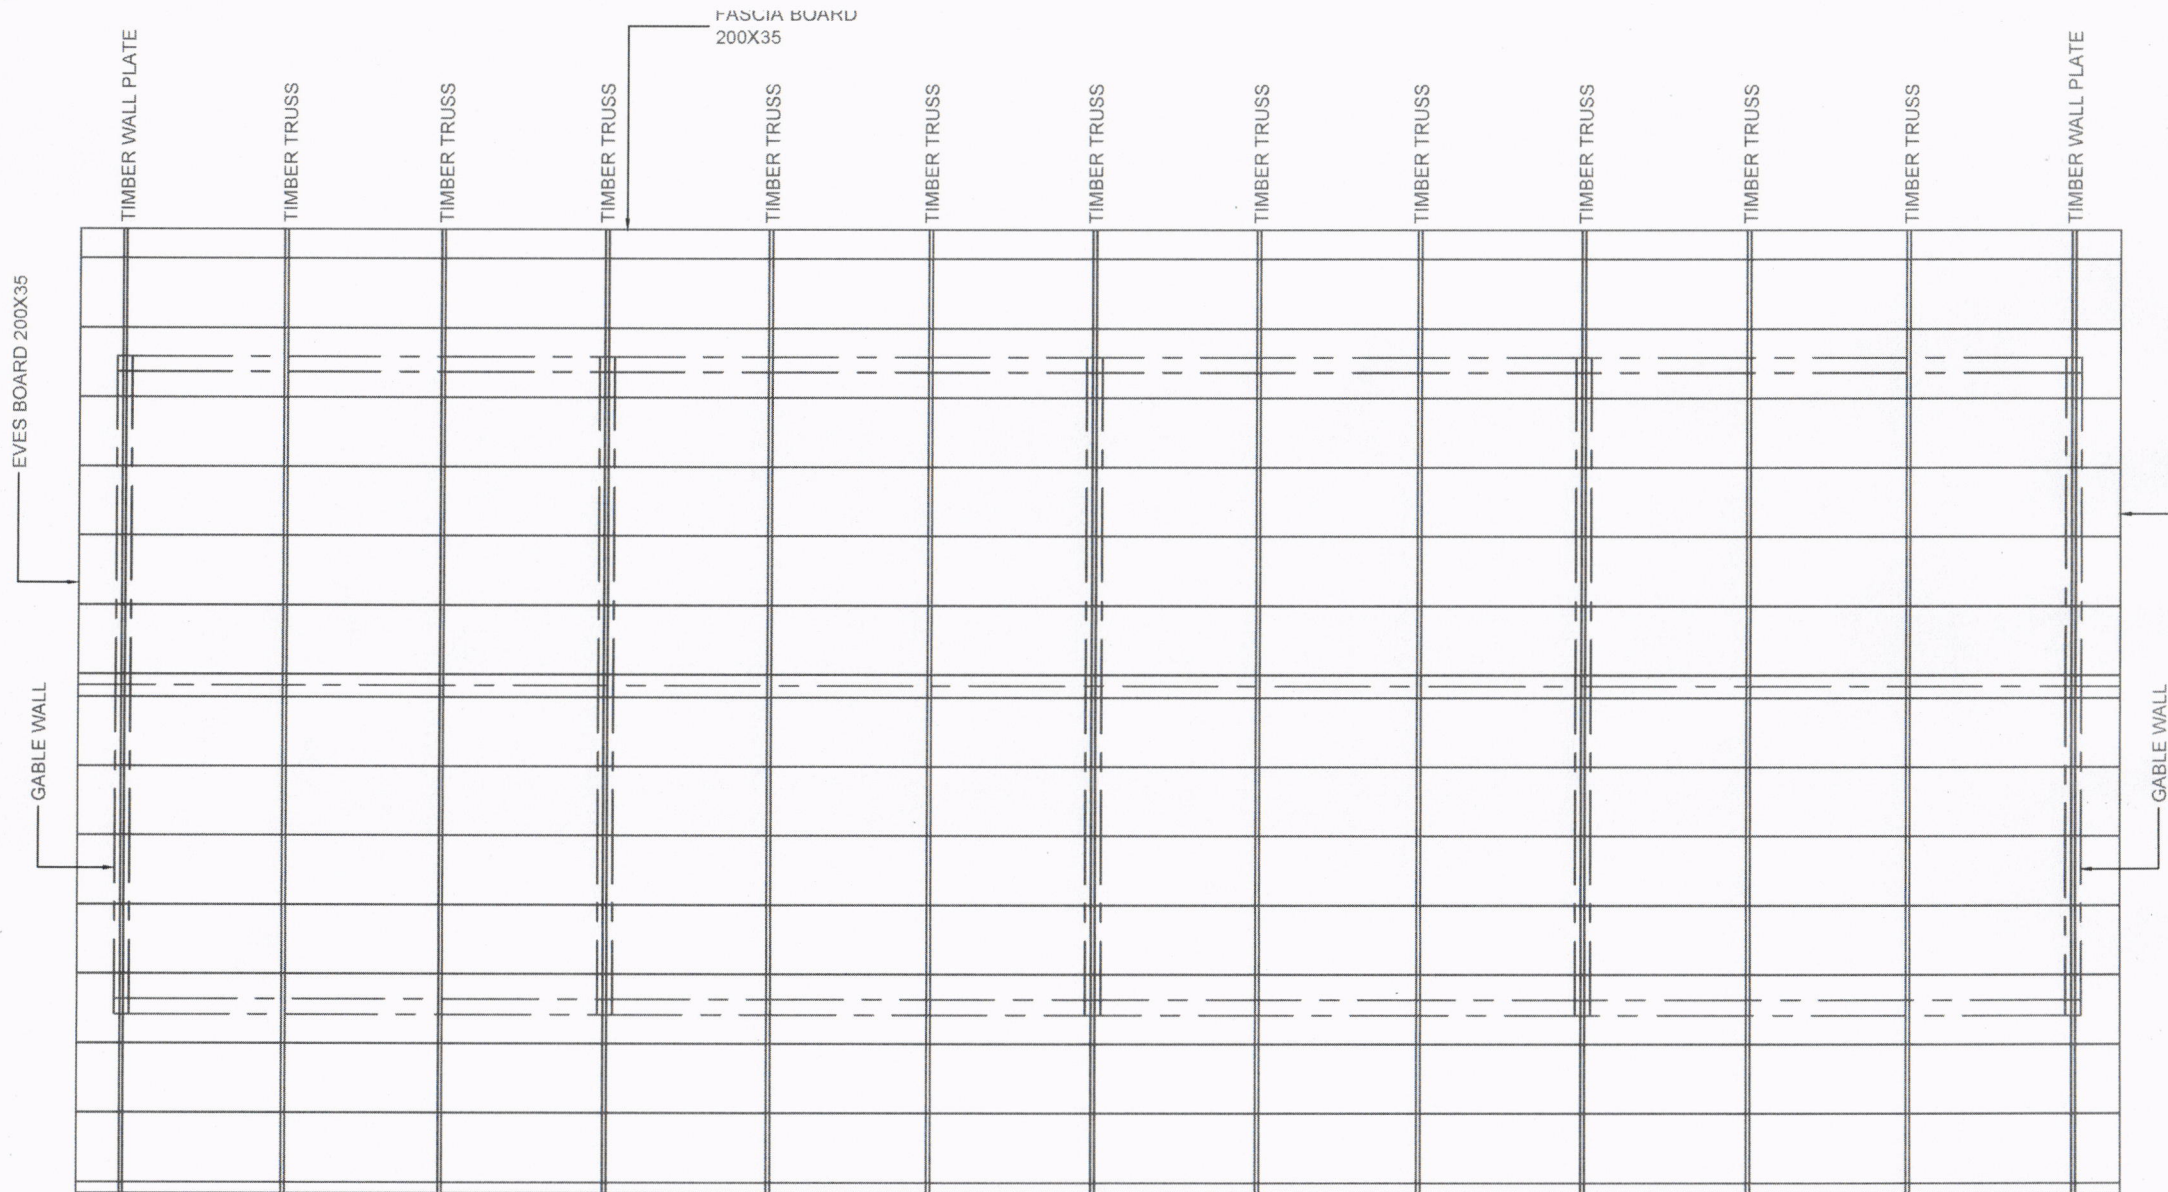


ROOF STRUCTURE PLAN

SCALE 1 : 100




Molhadhoo school 2 Class room & Staff Room

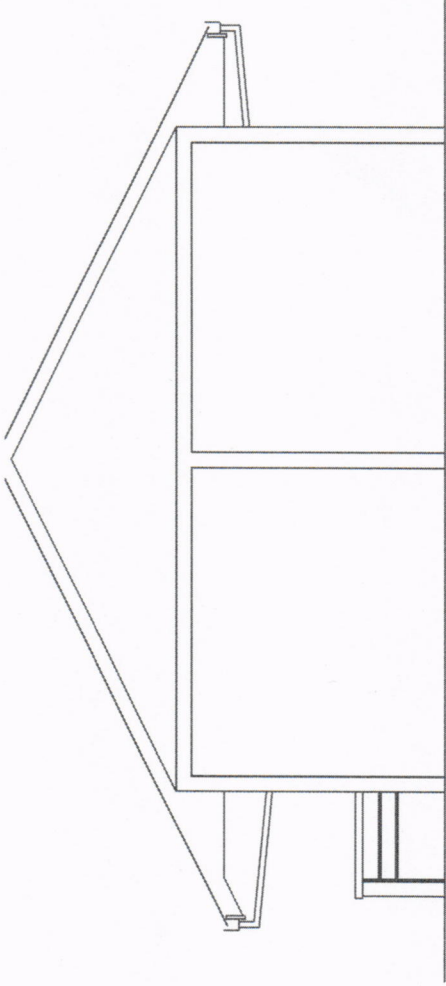

SIDE ELEVATION

SCALE 1 : 100

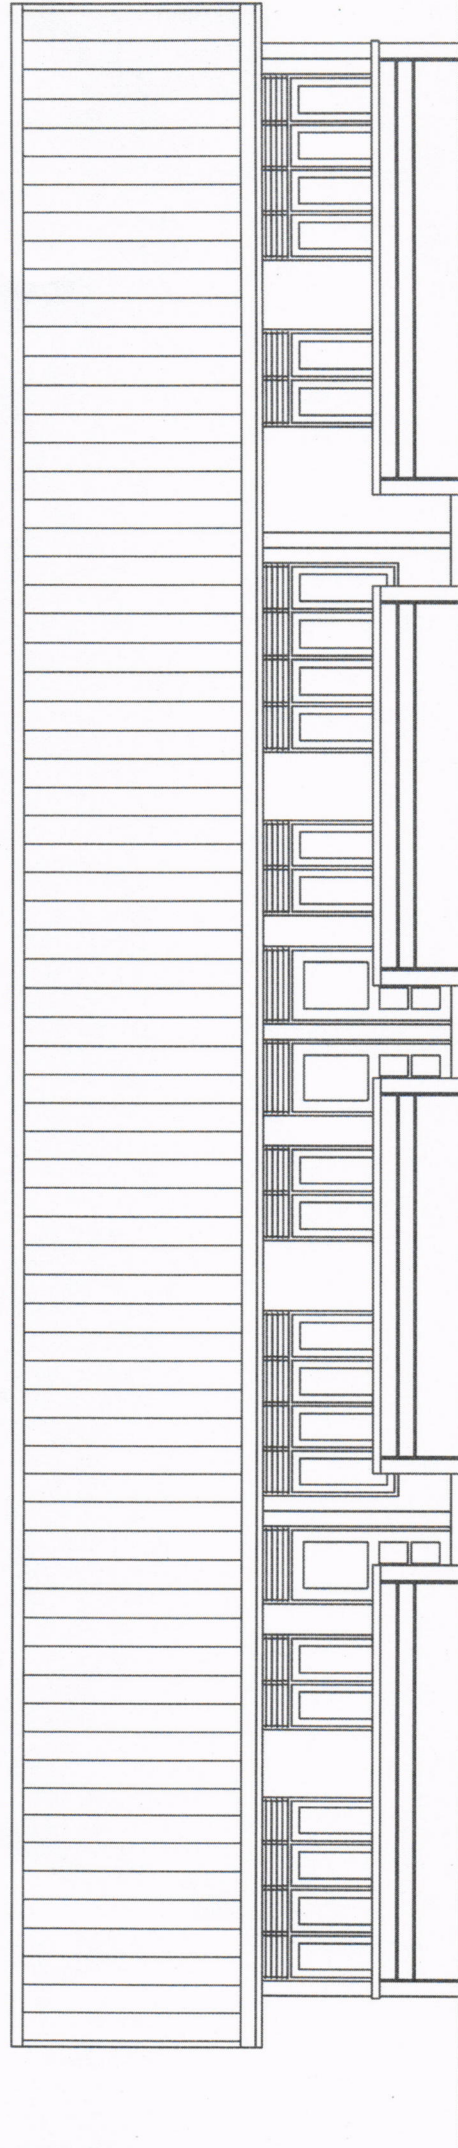

FRONT ELEVATION

Ha. Molhadhoo school 2 Class room & Staff Room