


LEGEND:

- WALL MOUNTED EMERGENCY LIGHT
- DISTRIBUTION BOARD
- PANEL BOARD
- PUBLIC ADDRESS SYSTEM
- SWITCH
- 13 AMP 2 GANG SOCKET OUTLET (250 ABOVE FLOOR FINISH)
- 13 AMP SINGLE GANG SOCKET OUTLET (250 ABOVE FLOOR FINISH)
- HIGH SOCKET FIXED @3000 ABOVE FLOOR FINISH
- FIXED WALL SPEAKER BOTTOM END@2000 ABOVE FLOOR FINISH
- 1200 DIA. CEILING FAN @2400 ABOVE FLOOR FINISH

LIGHTING

- CHANDELIER (20000 LUMENS OUTPUT LIGHT) DROP/CHORD HANGED@4500 ABOVE FLOOR FINISH
- ROOF EAVES FIXED DOWNLIGHT (2500 LUMENS OUTPUT LIGHT)
- WALL MOUNTED LIGHTS (2500 LUMENS OUTPUTLIGHT @1800 ABOVE FLOOR FINISH (WEATHERPROOF)
- DECORATIVE WALL MOUNT LIGHT
- CEILING DROP LIGHTS (5200 LUMENS OUTPUTLIGHT)

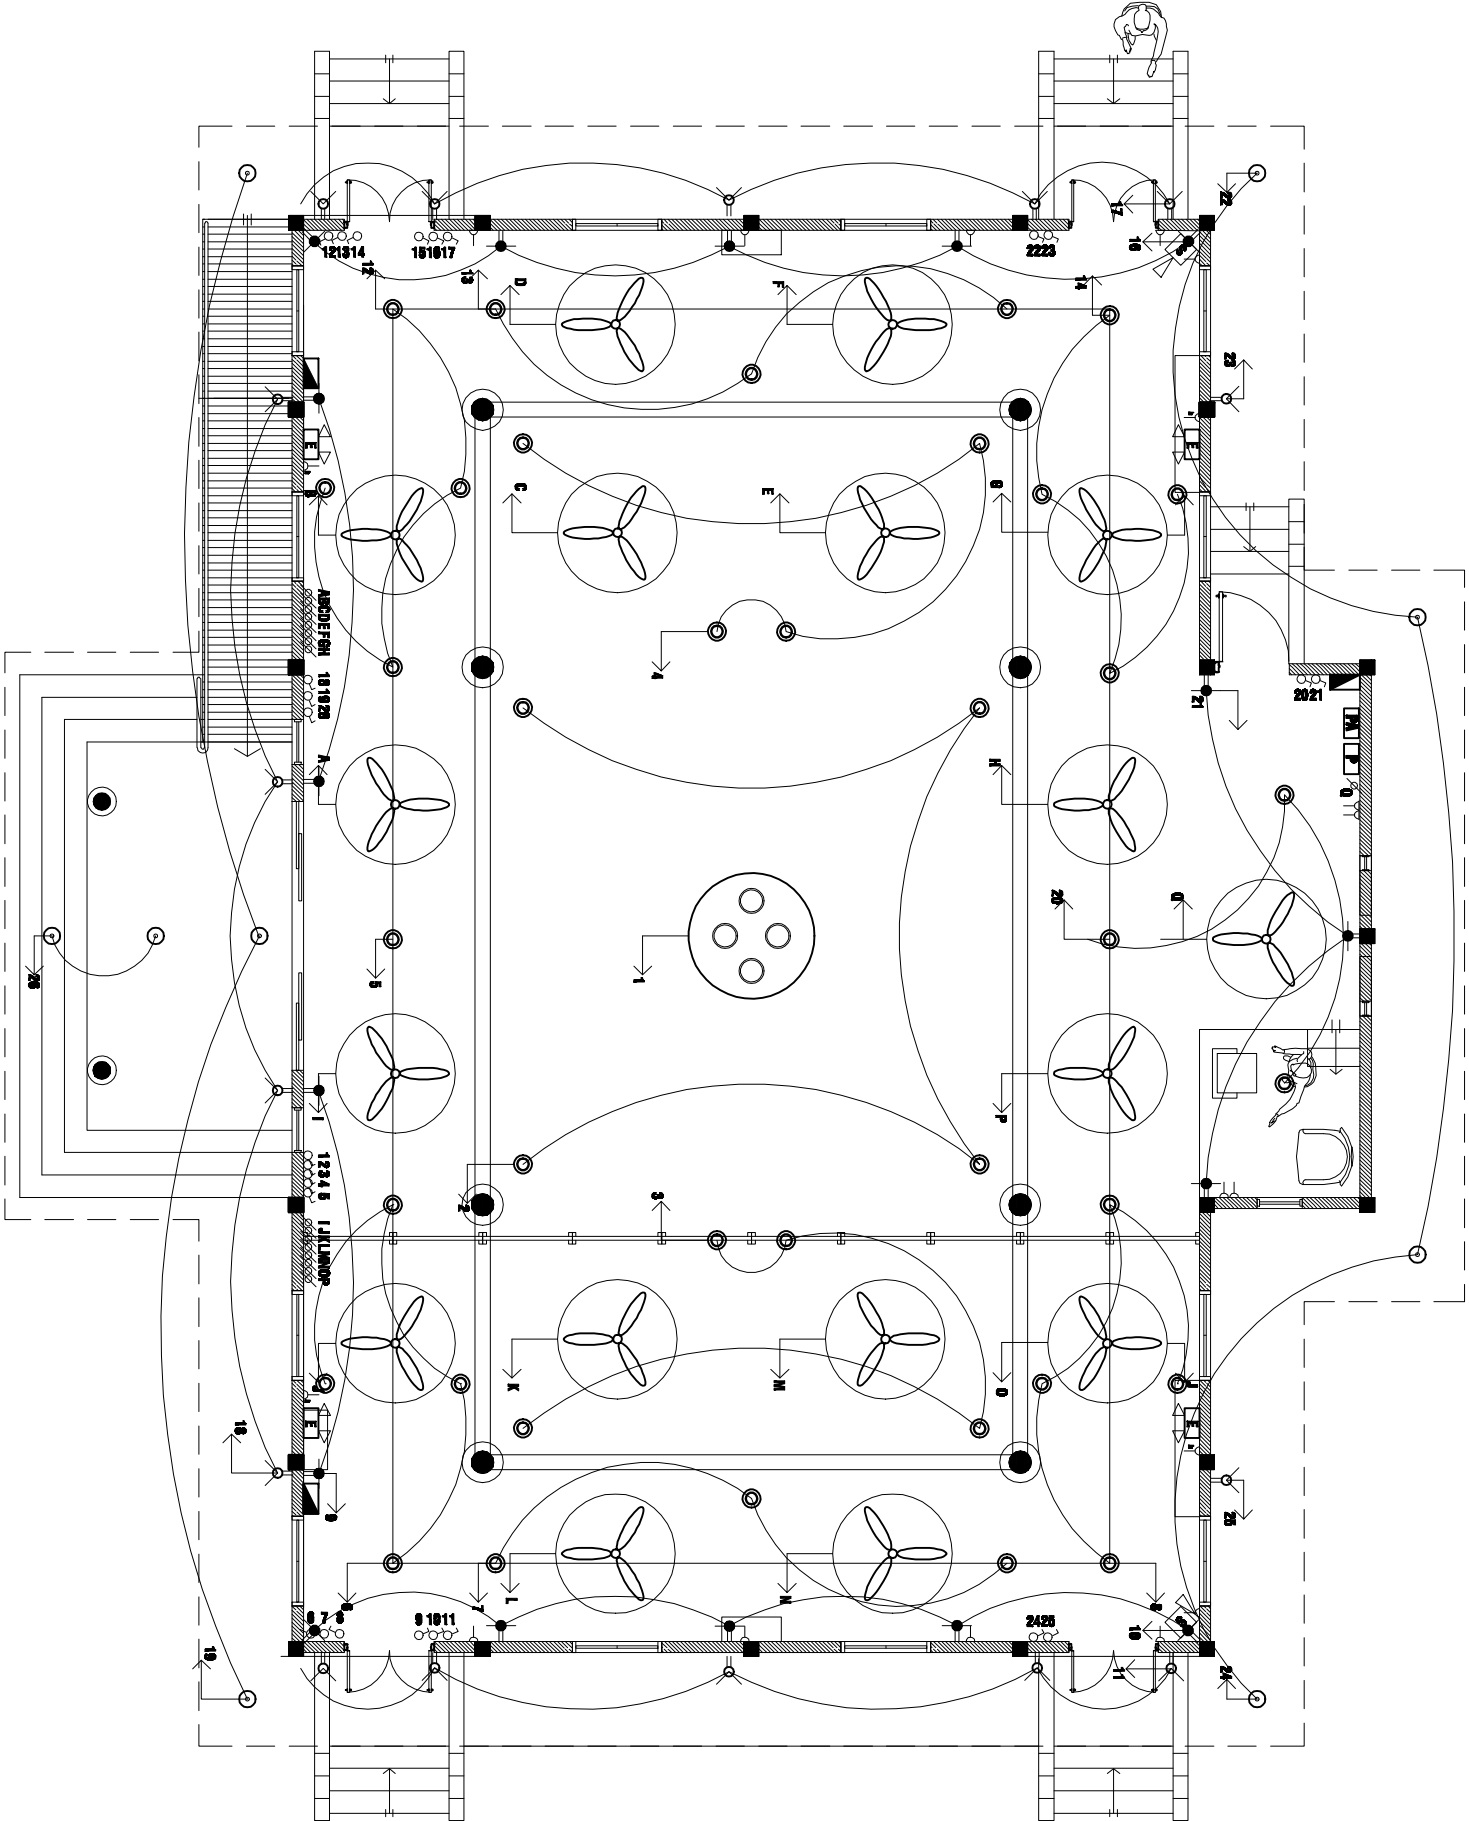

MOSQUE LIGHTING LAYOUT

SCALE 1:100



PROJECT :  
F-DHARABODHOO  
MOSQUE (304 PAX)



INFRASTRUCTURE  
DEVELOPMENT SECTION  
MINISTRY OF ISLAMIC  
AFFAIRS