

PROPOSED SINGLE STOREY MOSQUE(700 PAX)

MALE', MALDIVES

ARCHITECTURAL DRAWINGS

06-03-2021

SIARCH

P R I V A T E L I M I T E D

LONUZIYAARAIY MAGU,MALE',20075,MALDIVES


E M A I L : I N F O @ S I A R C H . D E S I G N


H T T P / / : W W W . S I A R C H . D E S I G N




CODE	DATE			DWG. NO.
COM-32	06-03-2021			AR02
FORMAT	A1	A2	A3	
SCALE	-	-	1:200	ISSUE A
PDF FILE	COM-32AR02			

[illegible]

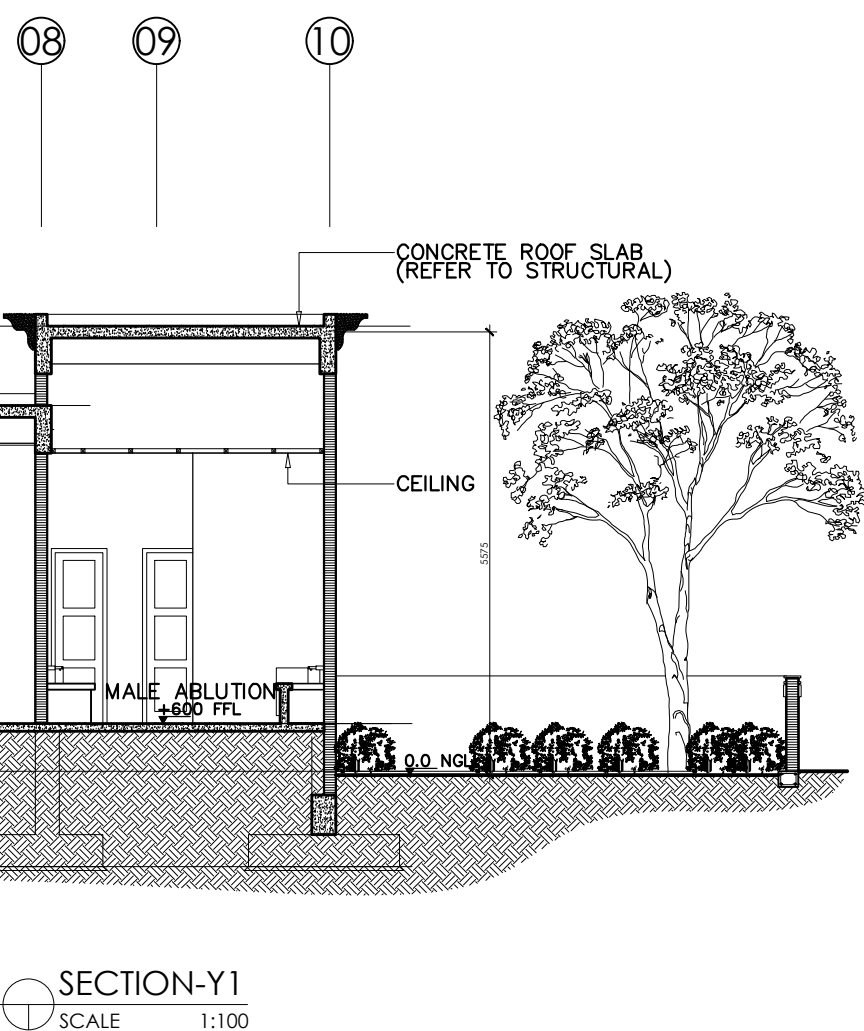

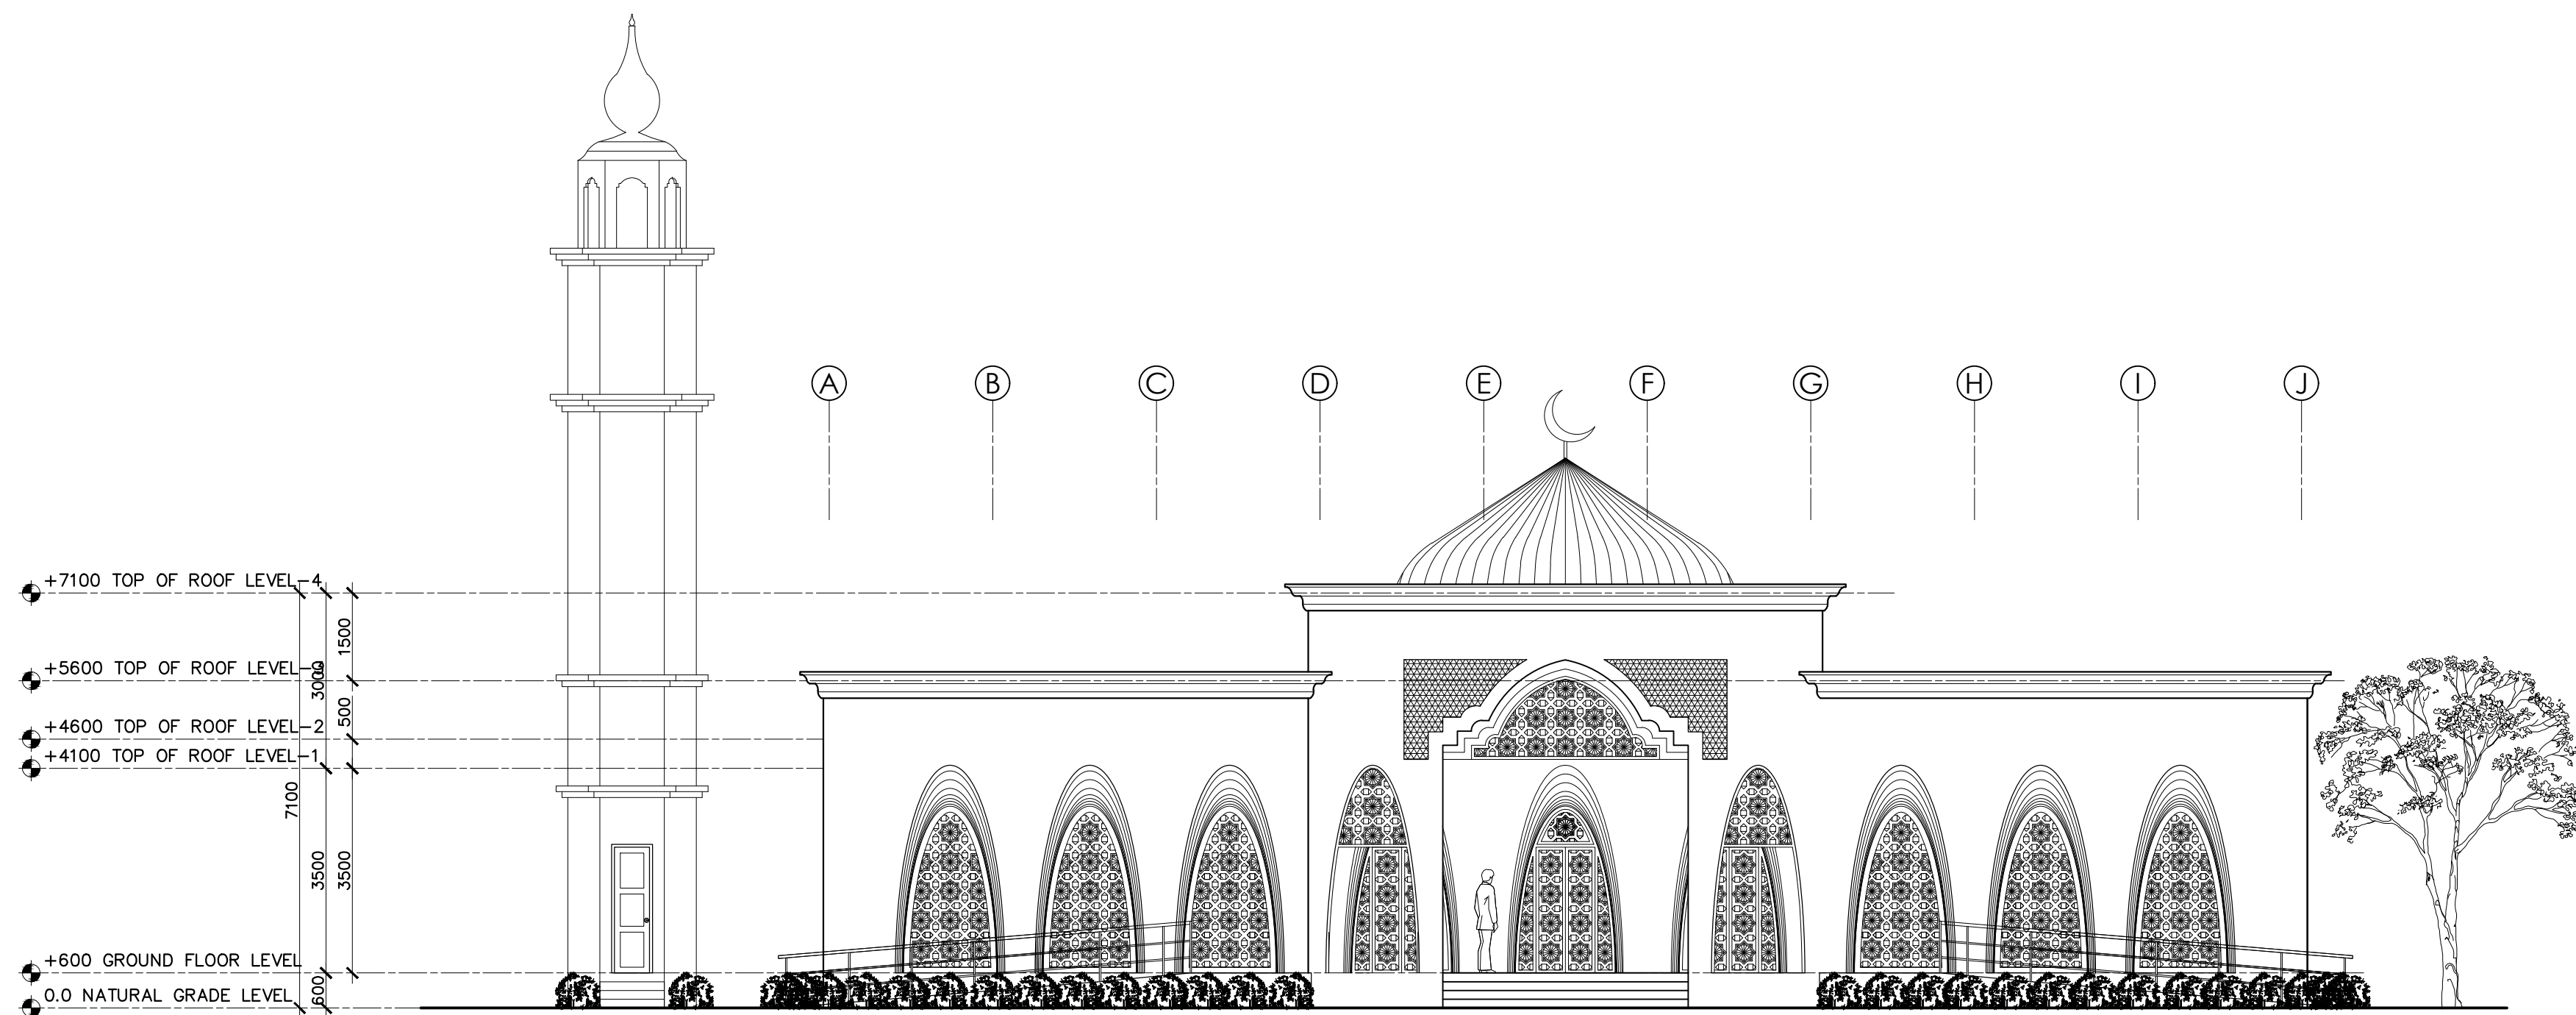

FRONT ELEVATION
SCALE 00

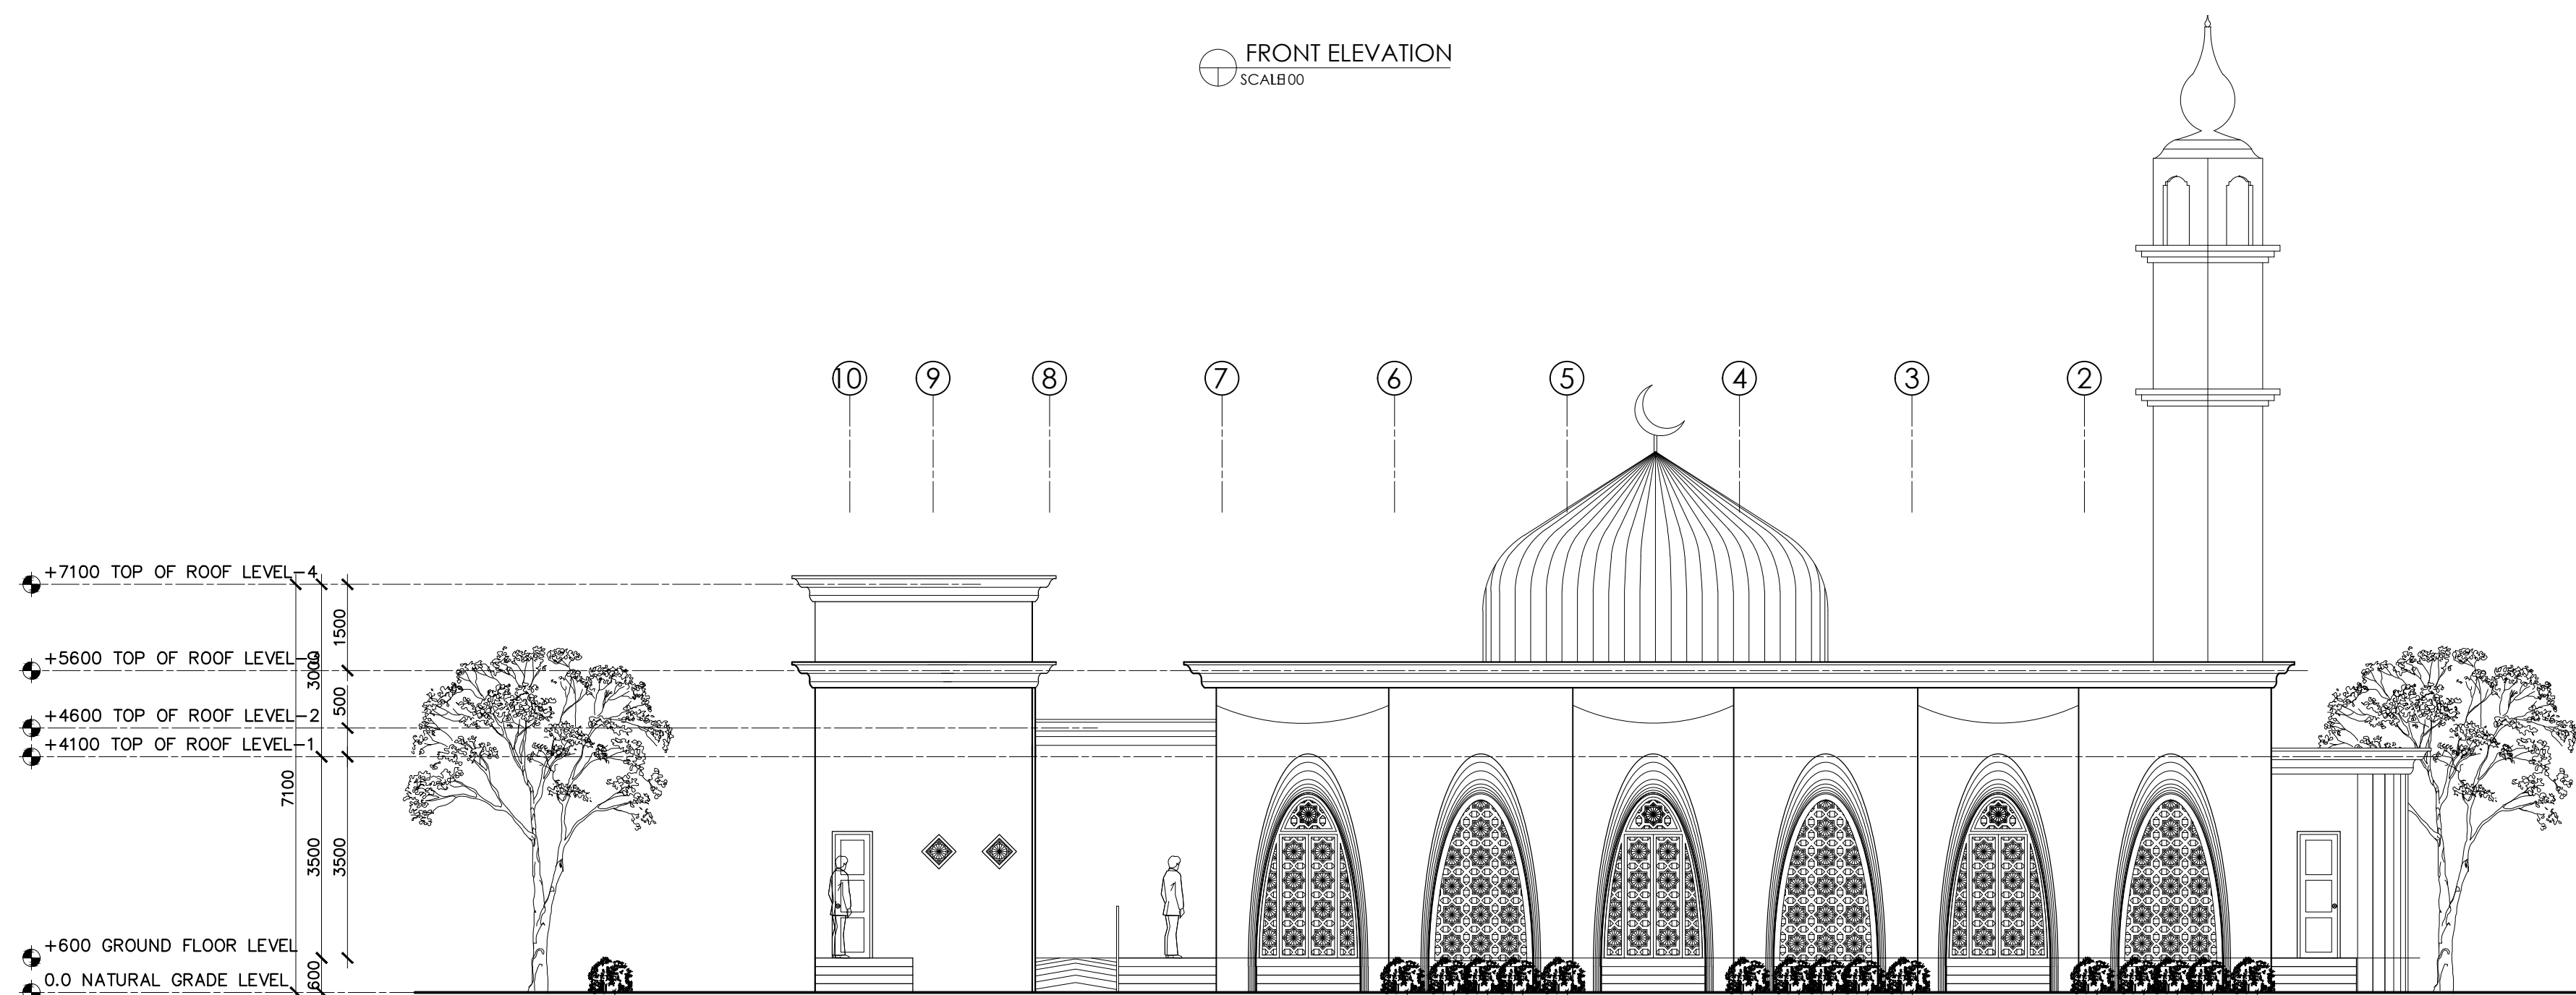


RIGHT ELEVATION
SCALE 1:100

CLIENT:
MINISTRY OF ISLAMIC AFFAIRS

DESIGN AND CONSULTANCY:
SIARCH
PRIVATE LIMITED
LONUZHAARAY MAGU, MALE', 20075, MALDIVES
EMAIL: INFO@SIARCH.DESIGN
HTTP://WWW.SIARCH.DESIGN

KEY PLAN:

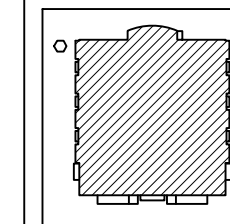

WARNING:

- This drawing shall not be used for construction unless certified.
- Contractor to verify all dimensions of existing works on site before commencing any work or preparing shop drawings.
- Do not scale drawings, use written dimensions only.
- This drawing is to be read in conjunction with the specifications and conditions of contract.
- This drawing and design is copyright and no portion may be reproduced without the permission of the Consultant

REVISIONS

REVISIONS		
NO	DESCRIPTION	DATE

PROJECT:

700 PAX MOSQUE
DESIGN

PHASE:

- ☒ CONCEPT DESIGN
- ☐ DESIGN DEVELOPMENT
- ☐ TENDER DOCUMENT
- ☐ FOR CONSTRUCTION
- ☐ AS BUILD DRAWINGS

DESIGNATION	NAME	SIGNATURE
-------------	------	-----------

PROJECT MANA

STR. ENGINEER
CHIEF ARCHITECT

OTHER FINANCING
CHECKED

DRAWN

DWG. NAME

DWG. NAME:

ARCHITECTURAL

FRONT ELEVATION
RIGHT ELEVATION

CODE	DATE	DWG. NO:
------	------	----------



COM-32	06-03-2021	ARO
FORMAT	A1 A2 A3	

FORMAT	A1	A2	A3	
SCALE	- 1:100			ISSUE A

PDF FILE	COM-32AR08
----------	------------

NAME _____




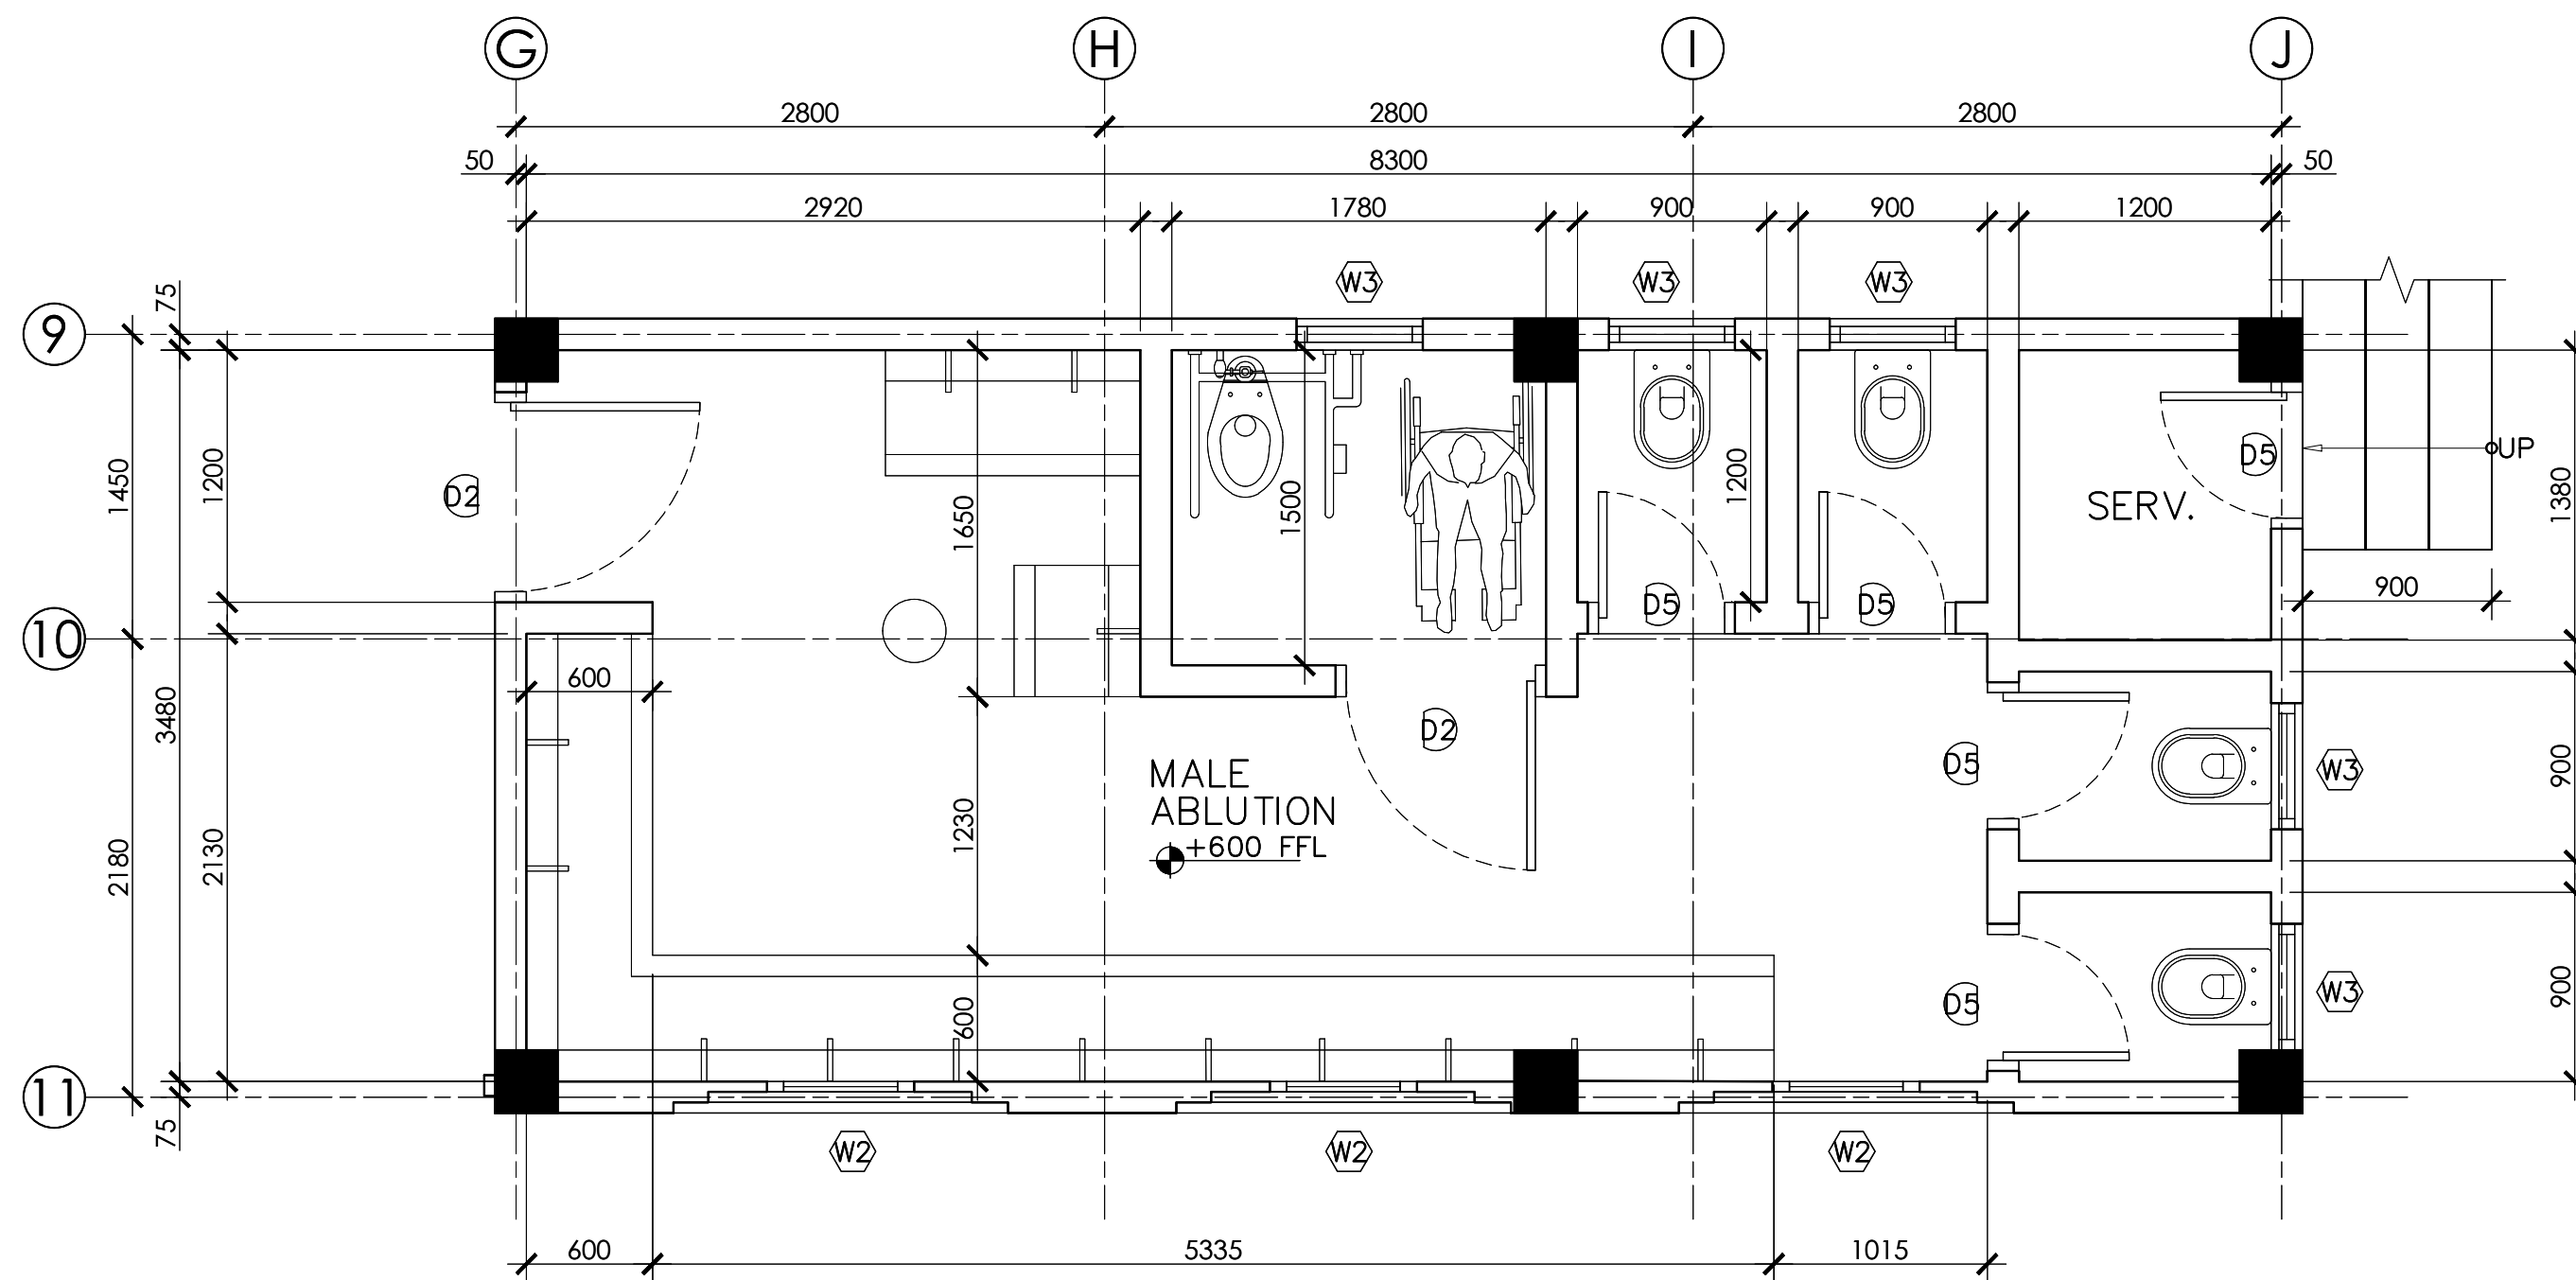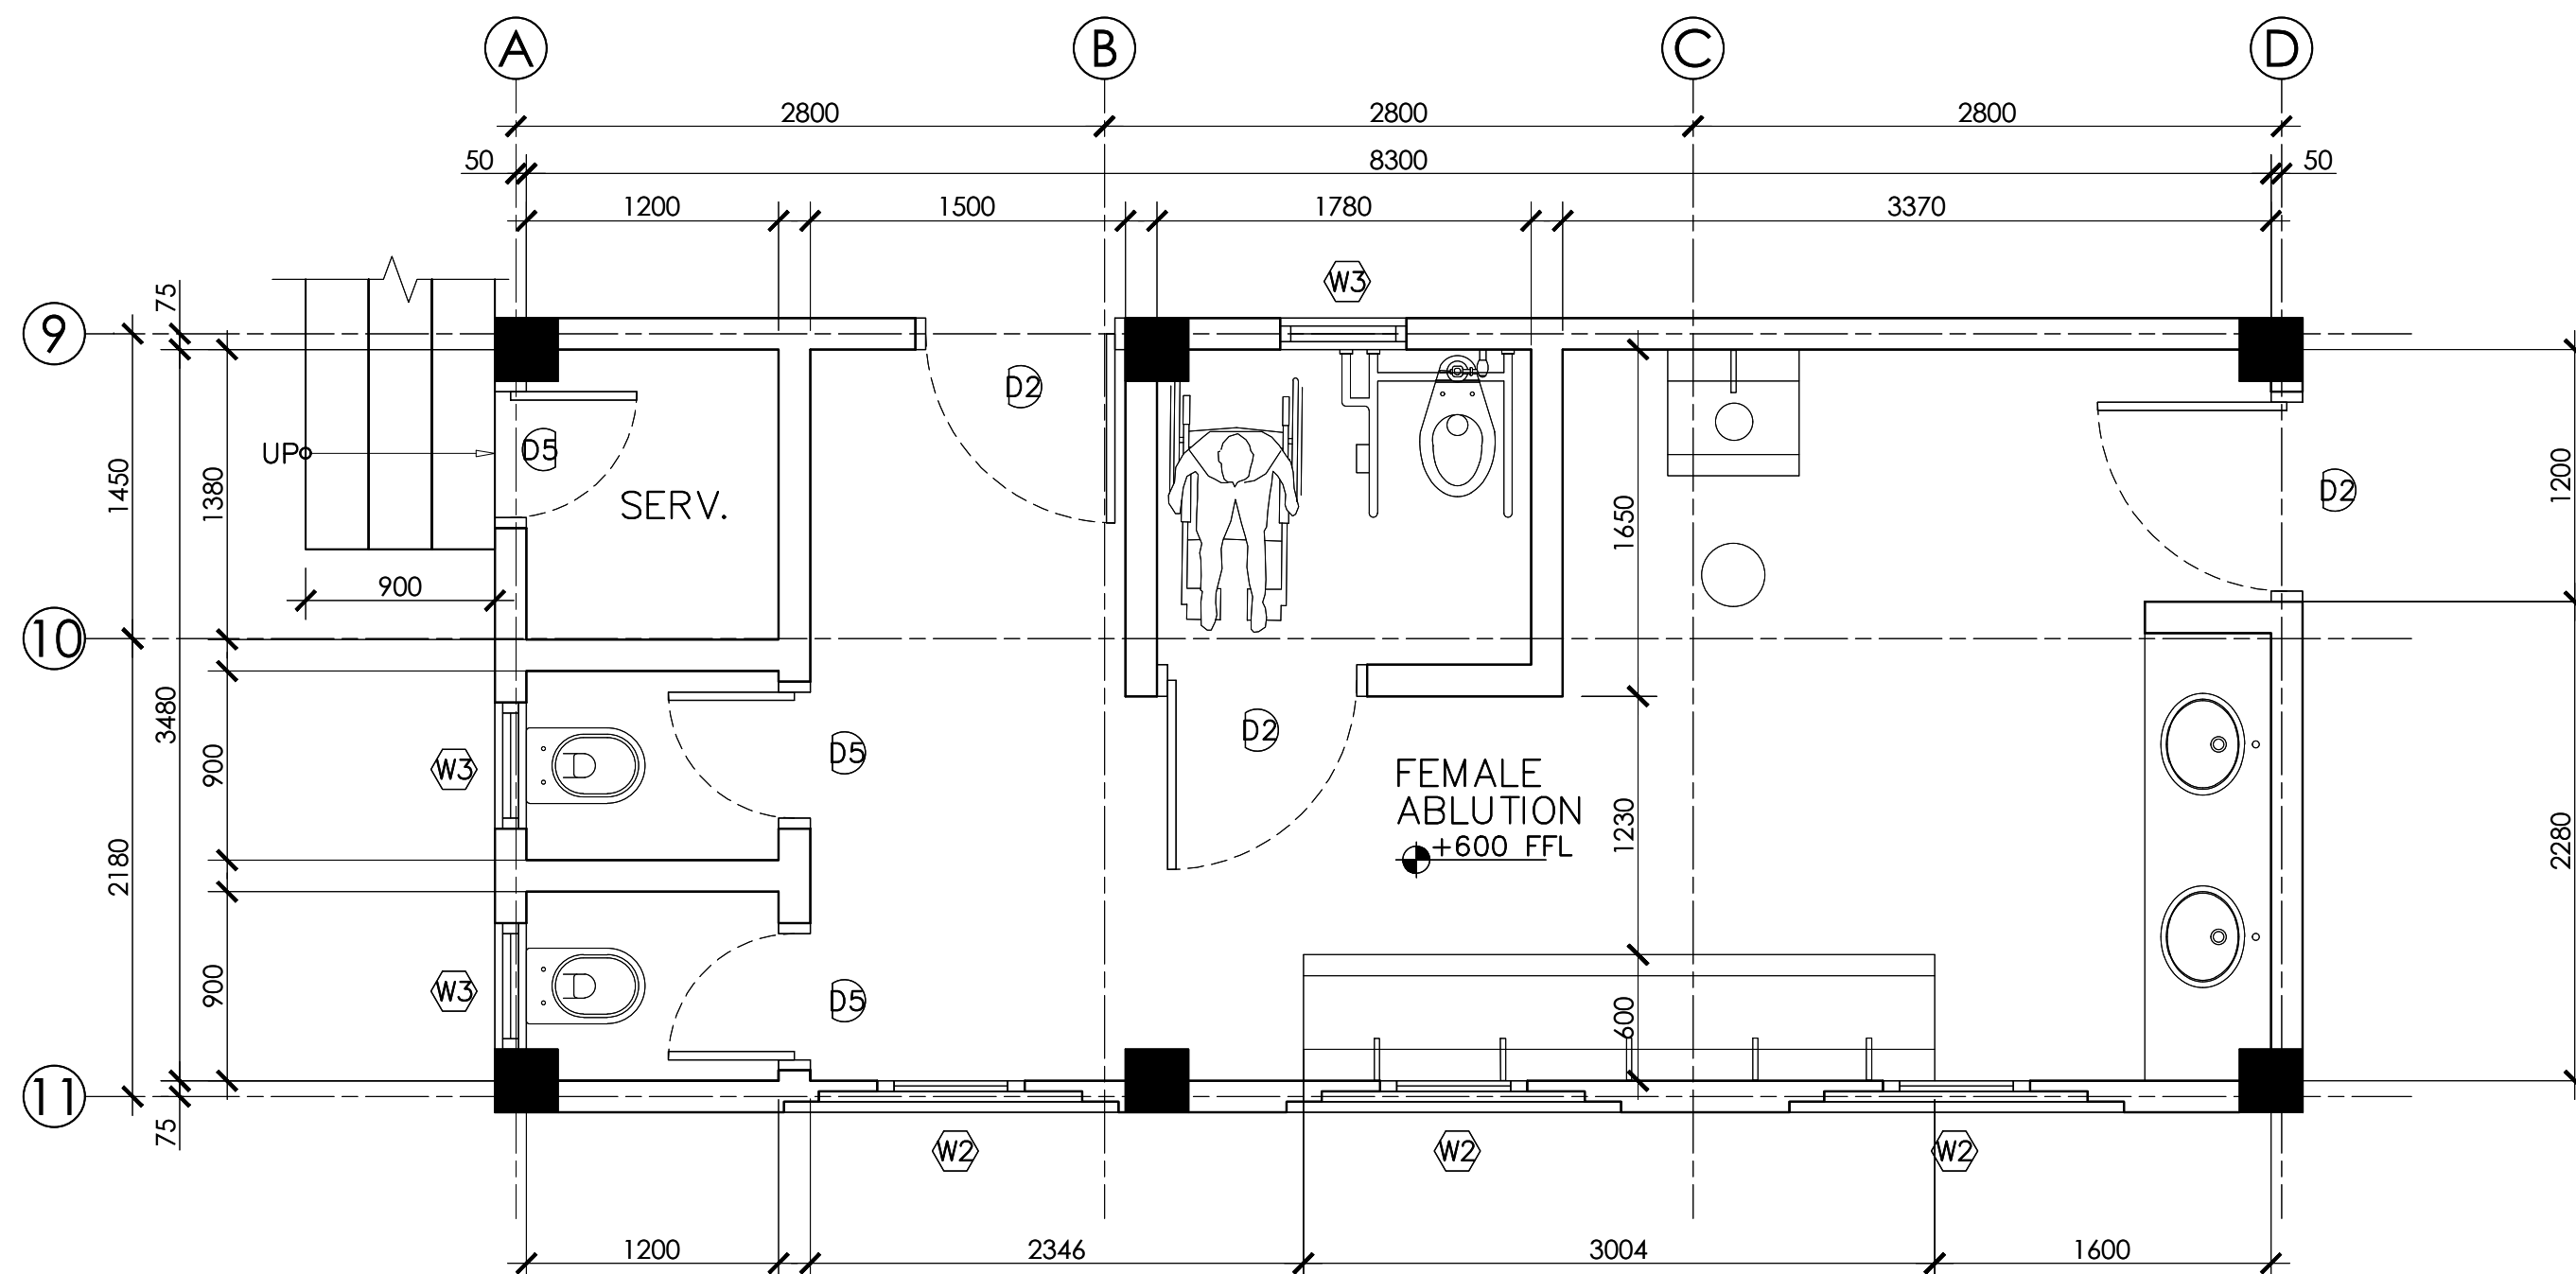

CLIENT: **MINISTRY OF ISLAMIC AFFAIRS**

DESIGN AND CONSULTANCY:
SIARCH
PRIVATE LIMITED
LONUZIYAARAJI MAGU, MALE', 20075, MALDIVES
EMAIL: INFO@SIARCH.DESIGN
HTTP://WWW.SIARCH.DESIGN

KEY PLAN:

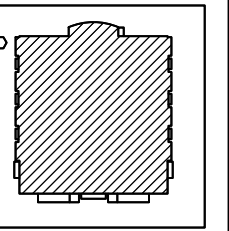

WARNING:

- This drawing shall not be used for construction unless certified.
Contractor to verify all dimensions of existing works on site before commencing any work or preparing shop drawings. Do not scale drawings, use written dimensions only. This drawing is to be read in conjunction with the specifications and conditions of contract. This drawing and design is copyright and no portion may be reproduced without the permission of the Consultant

REVISIONS

NO	DESCRIPTION	DATE
----	-------------	------

PROJECT:

700 PAX MOSQUE
DESIGN

PHASE:

- ☒ CONCEPT DESIGN
- ☐ DESIGN DEVELOPMENT
- ☐ TENDER DOCUMENT
- ☐ FOR CONSTRUCTION
- ☐ AS BUILD DRAWINGS


DESIGNATION	NAME	SIGNATURE
PROJECT MANAGER	MOHAMED SIRAJ	
MR. ENGINEER		
CHIEF ARCHITECT		
CHECKED		
DRAWN	YASHIKA	

DWG. NAME:

ARCHITECTURAL

MALE & FEMALE
ABLUTION PLAN

CODE	DATE			DWG. NO:
COM-32	06-03-2021			AR10
FORMAT	A1	A2	A3	
SCALE	-	-	1:50	ISSUE A
PDF FILE			COM-32	B10_A
NAME:				

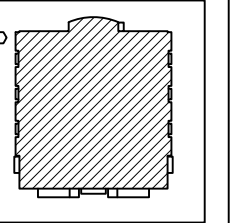

This drawing shall not be used for construction unless certified.

- Contractor to verify all dimensions of existing works on site before commencing any work or preparing shop drawings.

Do not scale drawings, use written dimensions only.

This drawing is to be read in conjunction with the specifications and conditions of contract.

This drawing and design is copyright and no portion may be reproduced without the permission of the Consultant

[illegible]700 PAX MOSQUE
DESIGN

- ☒ CONCEPT DESIGN
- ☐ DESIGN DEVELOPMENT
- ☐ TENDER DOCUMENT
- ☐ FOR CONSTRUCTION
- ☐ AS BUILD DRAWINGS


DESIGNATION	NAME	SIGNATURE
PROJECT MANAGER	MOHAMED SIRAJ	
CTRL. ENGINEER		
CHIEF ARCHITECT		
CHECKED		
DRAWN	YASHIKA	

ARCHITECTURAL

WINDOW SCHEDULE

CODE	DATE			DWG. NO:
COM-32	06-03-2021			AR12
FORMAT	A1	A2	A3	
SCALE	-	-	1:50	ISSUE A
PDF FILE	COM-32_R12_A			
NAME:				



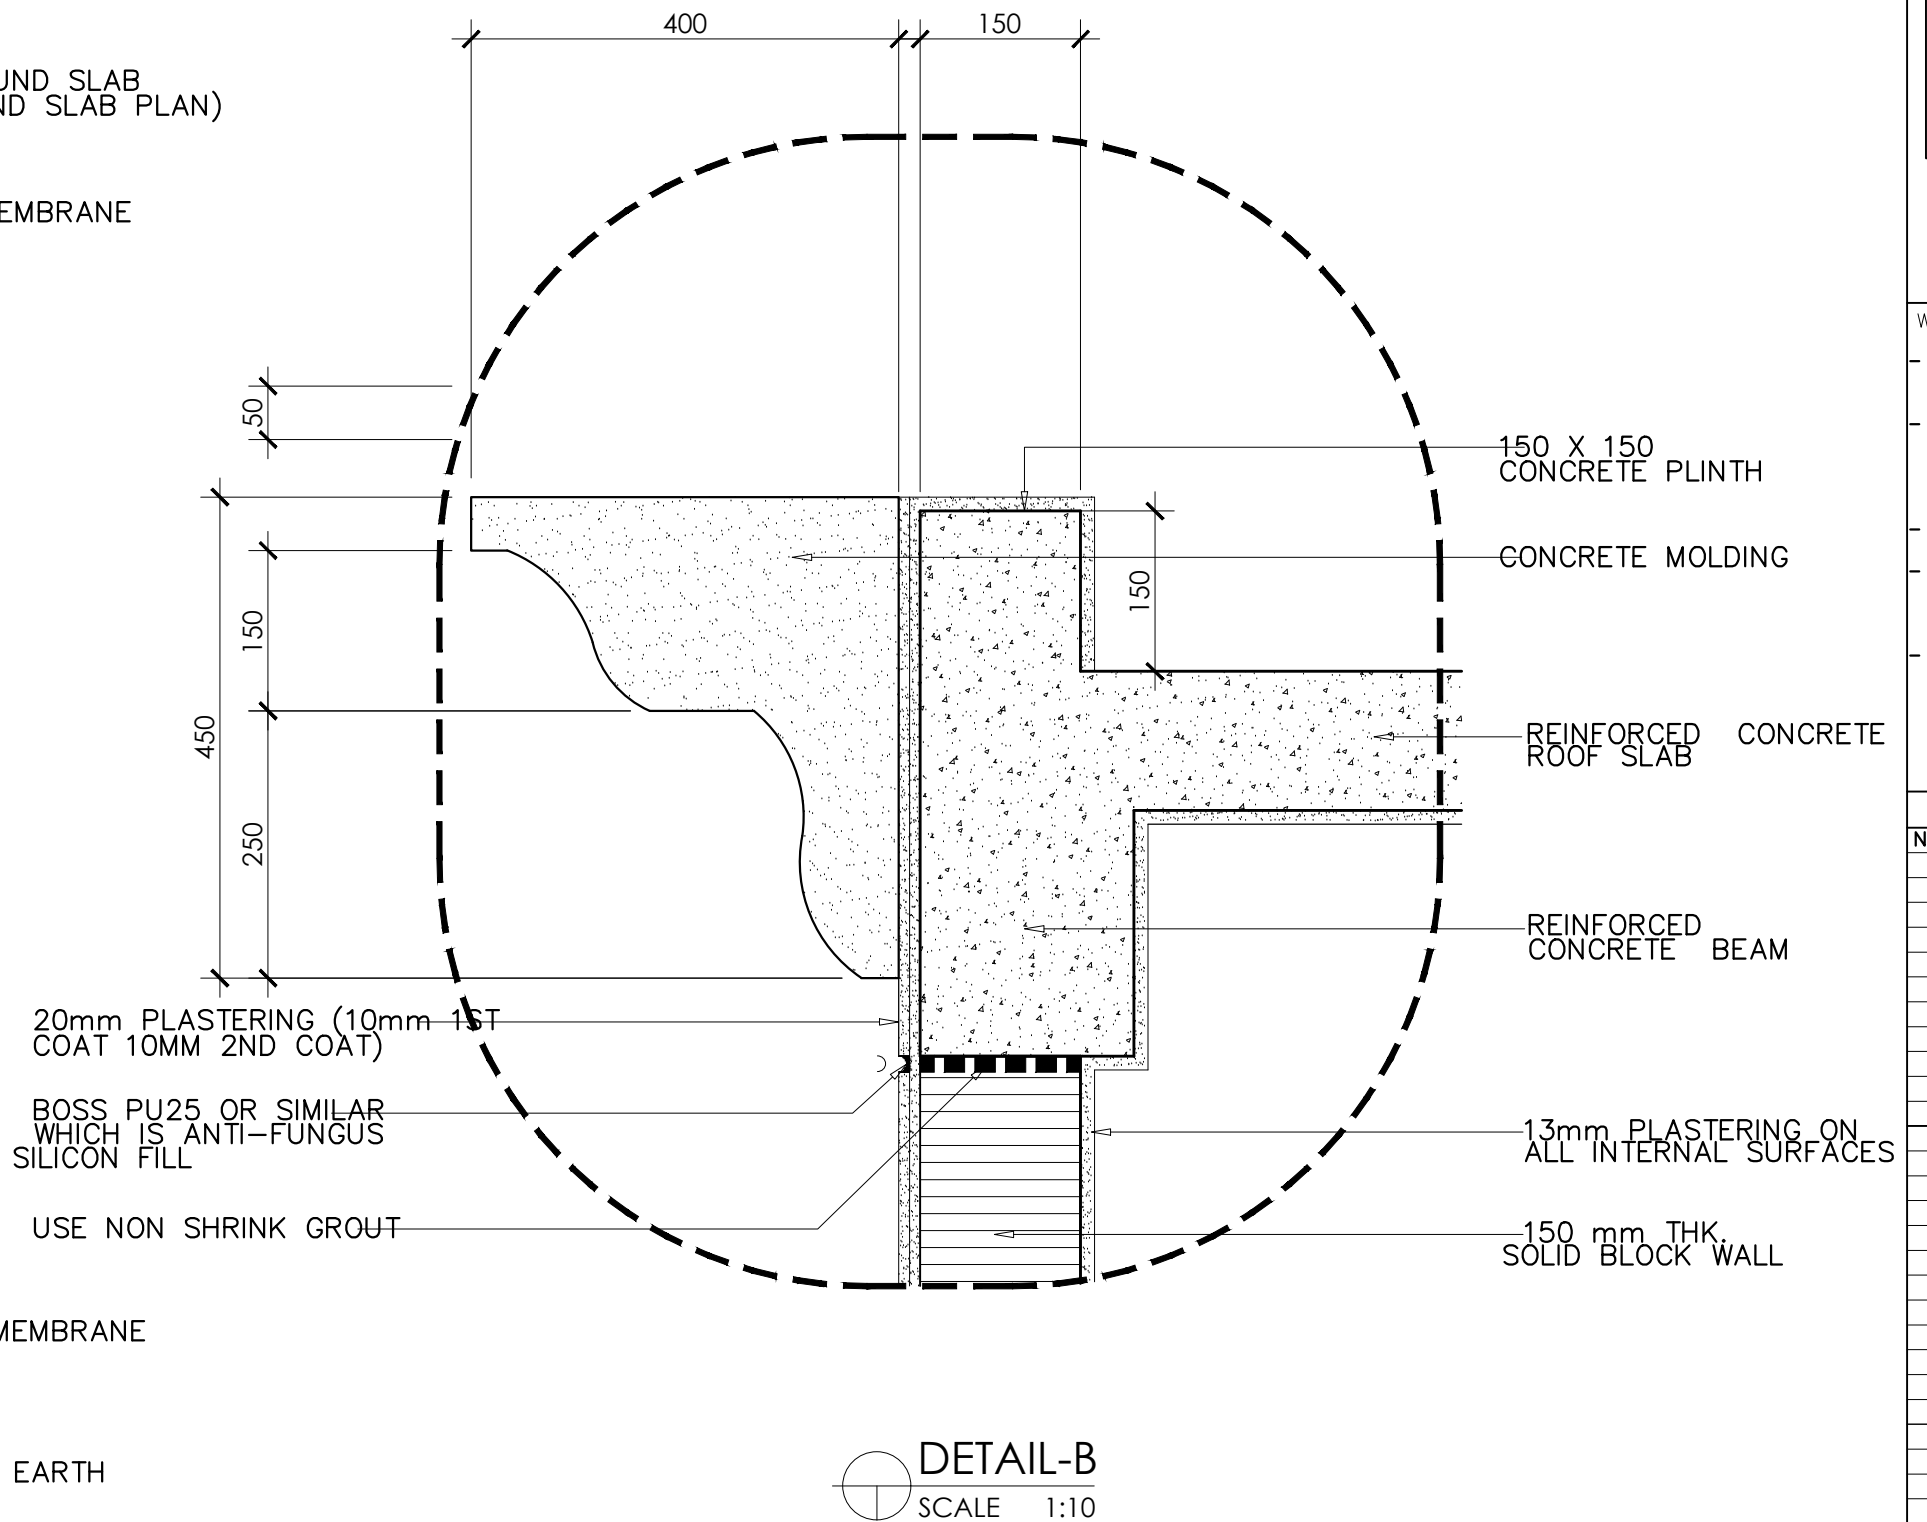

DETAIL-B
SCALE 1:10

CODE	DATE			DWG. NO:
COM-32	06-03-2021			AR15
FORMAT	A1	A2	A3	
SCALE	-	-	1:10	ISSUE A
OF FILE	COM-32 AR15 _A			

