

Proposed 12 Classroom Block at
HDh.AEC, Kulhudhuffushi School
(04 Storey)
Client: Ministry of Education




RIYAN PRIVATE LIMITED


t : +9603315049 f : +9603310776
e : info@riyan.com.mv
w : www.riyan.com.mv
3rd floor, H. Azum, Armeemogus, Male'

TABLE OF CONTENTS

DRAWING No.	TITLE	REVISION No.	DATE	REMARKS
A R C H I T E C T U R A L		---	---	---
A - 01 /21	SITE PLAN	---	---	---
A - 02 /21	GROUND FLOOR PLAN	---	---	---
A - 03 /21	FIRST - THIRD FLOOR PLAN	---	---	---
A - 04 /21	ROOF PLAN	---	---	---
A - 05 /21	ELEVATION E1	---	---	---
A - 06 /21	ELEVATION E2	---	---	---
A - 07 /21	SECTION X-X	---	---	---
A - 08 /21	SECTION Y-Y	---	---	---
A - 09 /21	DOOR & WINDOW SCHEDULE 1	---	---	---
A - 10 /21	DOOR & WINDOW SCHEDULE 2	---	---	---
A - 11 /21	VENTILATION SCHEDULE	---	---	---
A - 12 /21	GROUND FLOOR - FLOOR FINISHES PLAN	---	---	---
A - 13 /21	FIRST - THIRD FLOOR - FLOOR FINISHES PLAN	---	---	---
A - 14 /21	GROUND FLOOR - REFLECTED CEILING PLAN	---	---	---
A - 15 /21	FIRST - SECOND FLOOR - REFLECTED CEILING PLAN	---	---	---
A - 16 /21	THIRD FLOOR - REFLECTED CEILING PLAN	---	---	---
A - 17 /21	STAIRCASE DETAILS	---	---	---
A - 18 /21	MAIN ENTRANCE RAMP DETAILS	---	---	---
A - 19 /21	TOILET DETAILS	---	---	---
A - 20 /21	RAILING DETAILS	---	---	---
A - 20 /21	RC WALL DETAILS	---	---	---
S T R U C T U R A L		---	---	---
S - 01 /09	FOUNDATION AND COLUMN LAYOUT PLAN	---	---	---
S - 02 /09	FIRST - THIRD FLOOR BEAM PLAN	---	---	---
S - 03 /09	STORE / HALF LANDING FLOOR BEAM & SLAB REIN. PLAN	---	---	---
S - 04 /09	FIRST - THIRD FLOOR SLAB REINFORCEMENT PLAN	---	---	---
S - 05 /09	ROOF BEAM PLAN	---	---	---
S - 06 /09	ROOF TRUSS AND FRAMING PLAN	---	---	---
S - 07 /09	ROOF TRUSS DETAILS	---	---	---
S - 08 /09	STRUCTURAL DETAILS - 1	---	---	---
S - 09 /09	STRUCTURAL DETAILS - 2	---	---	---

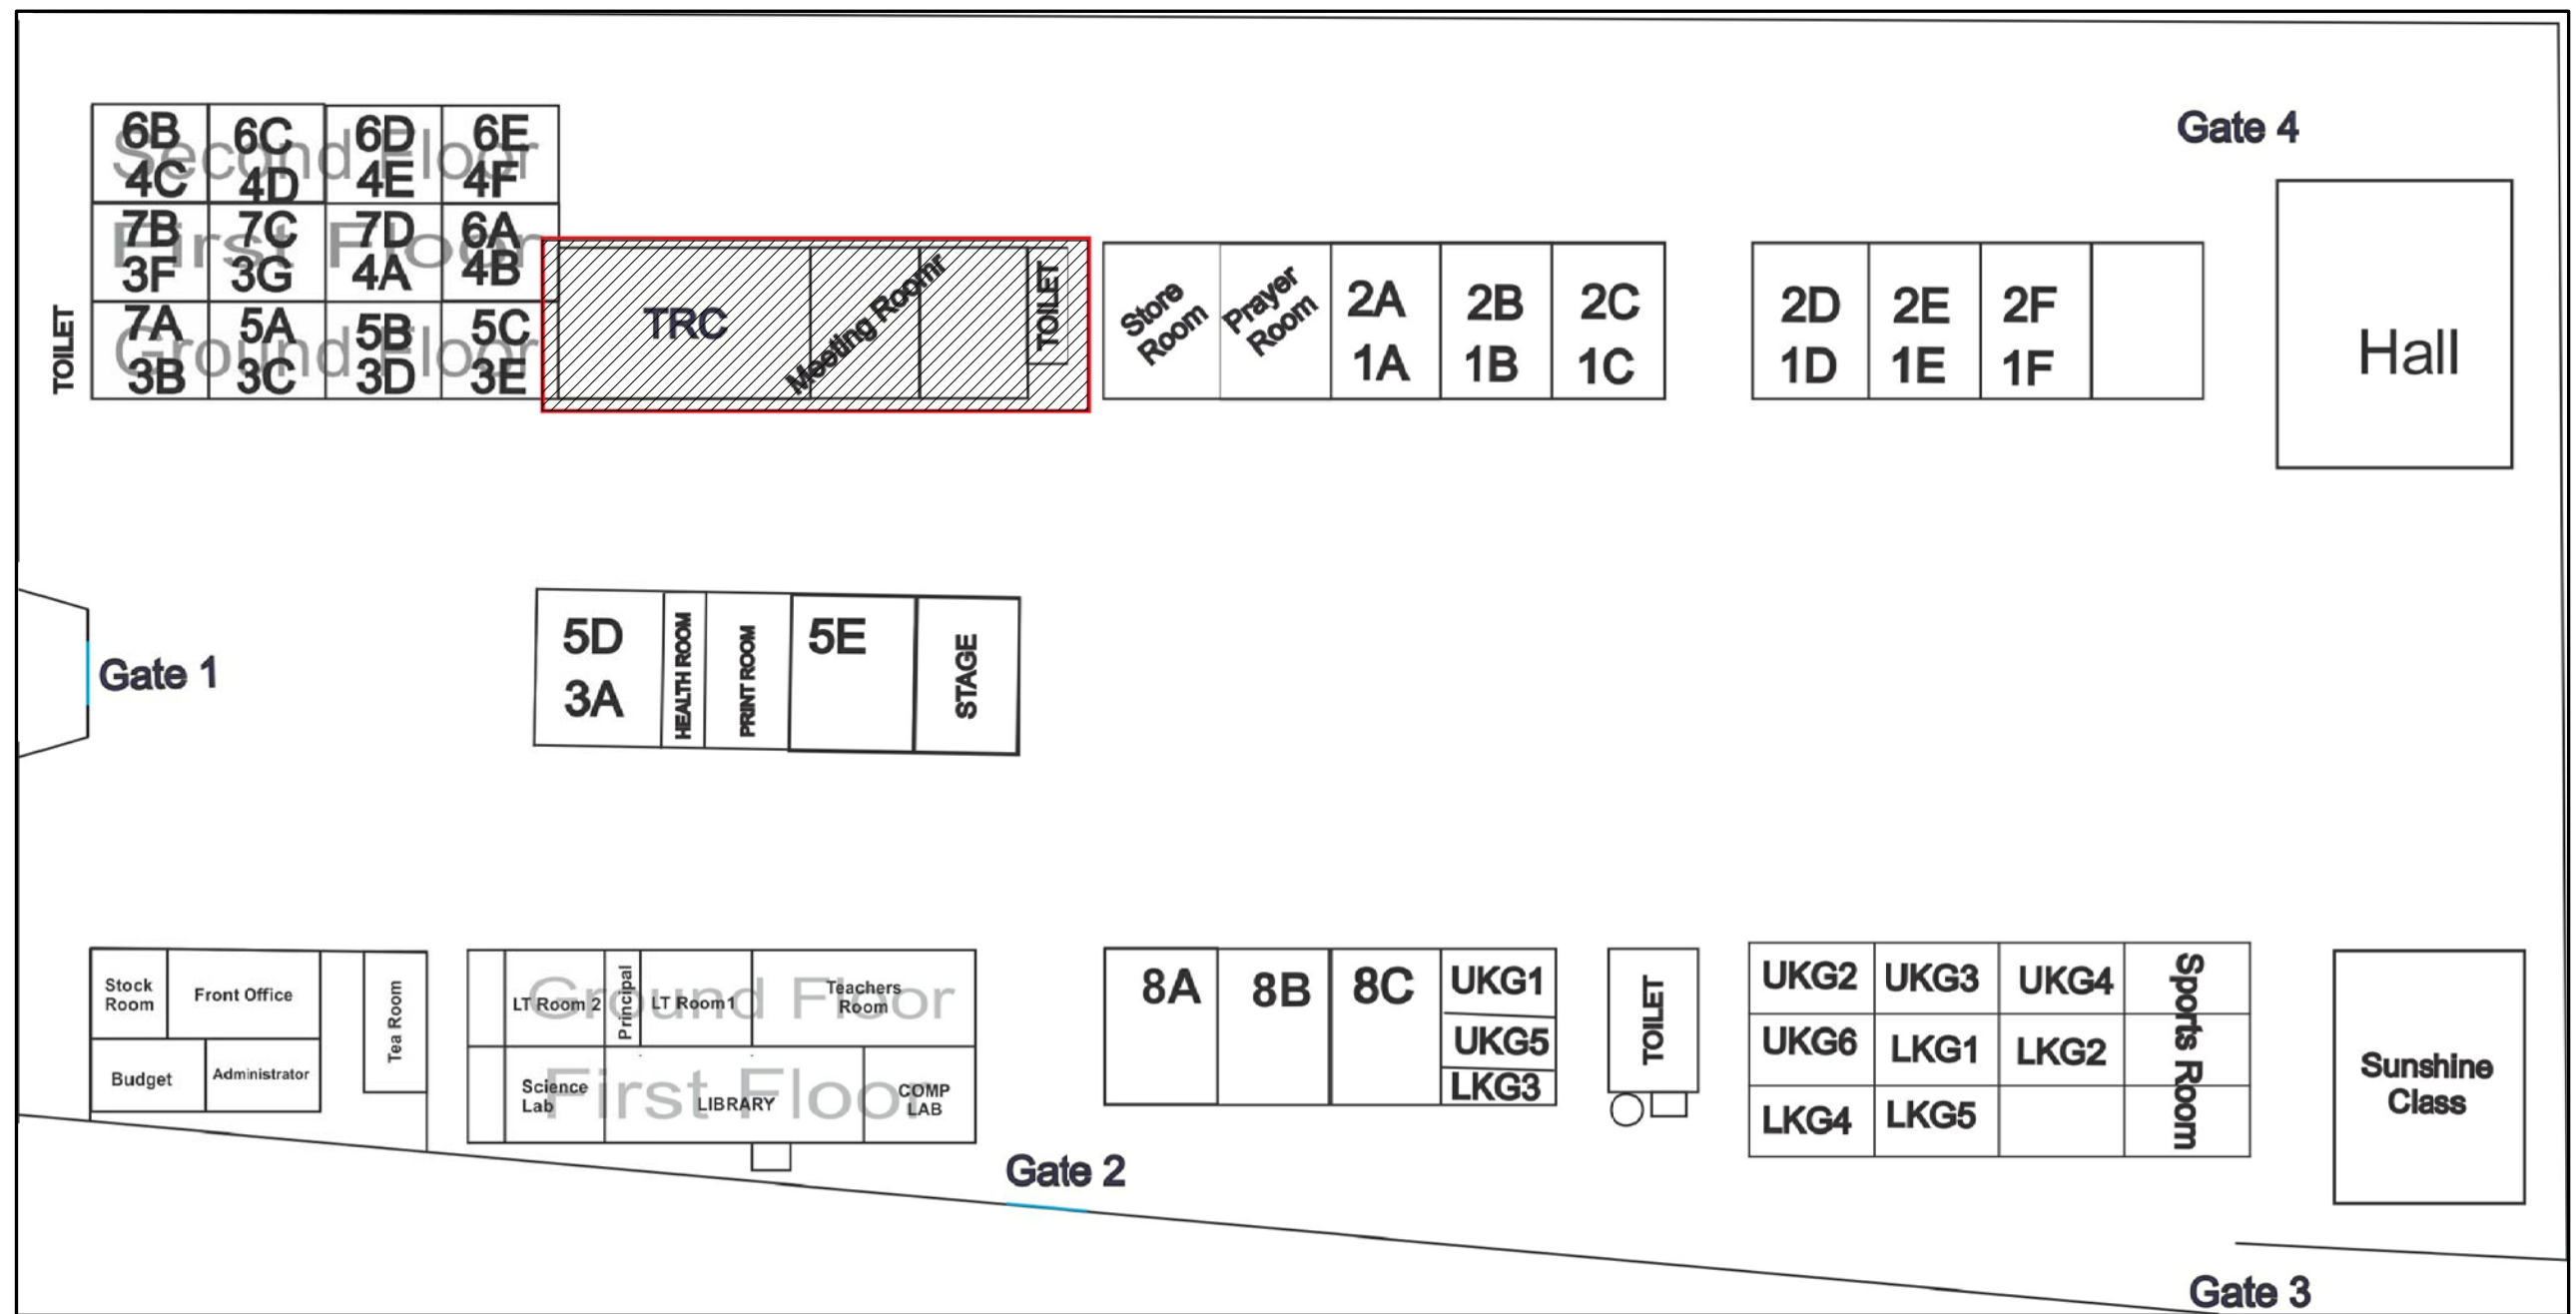

SITE PLAN

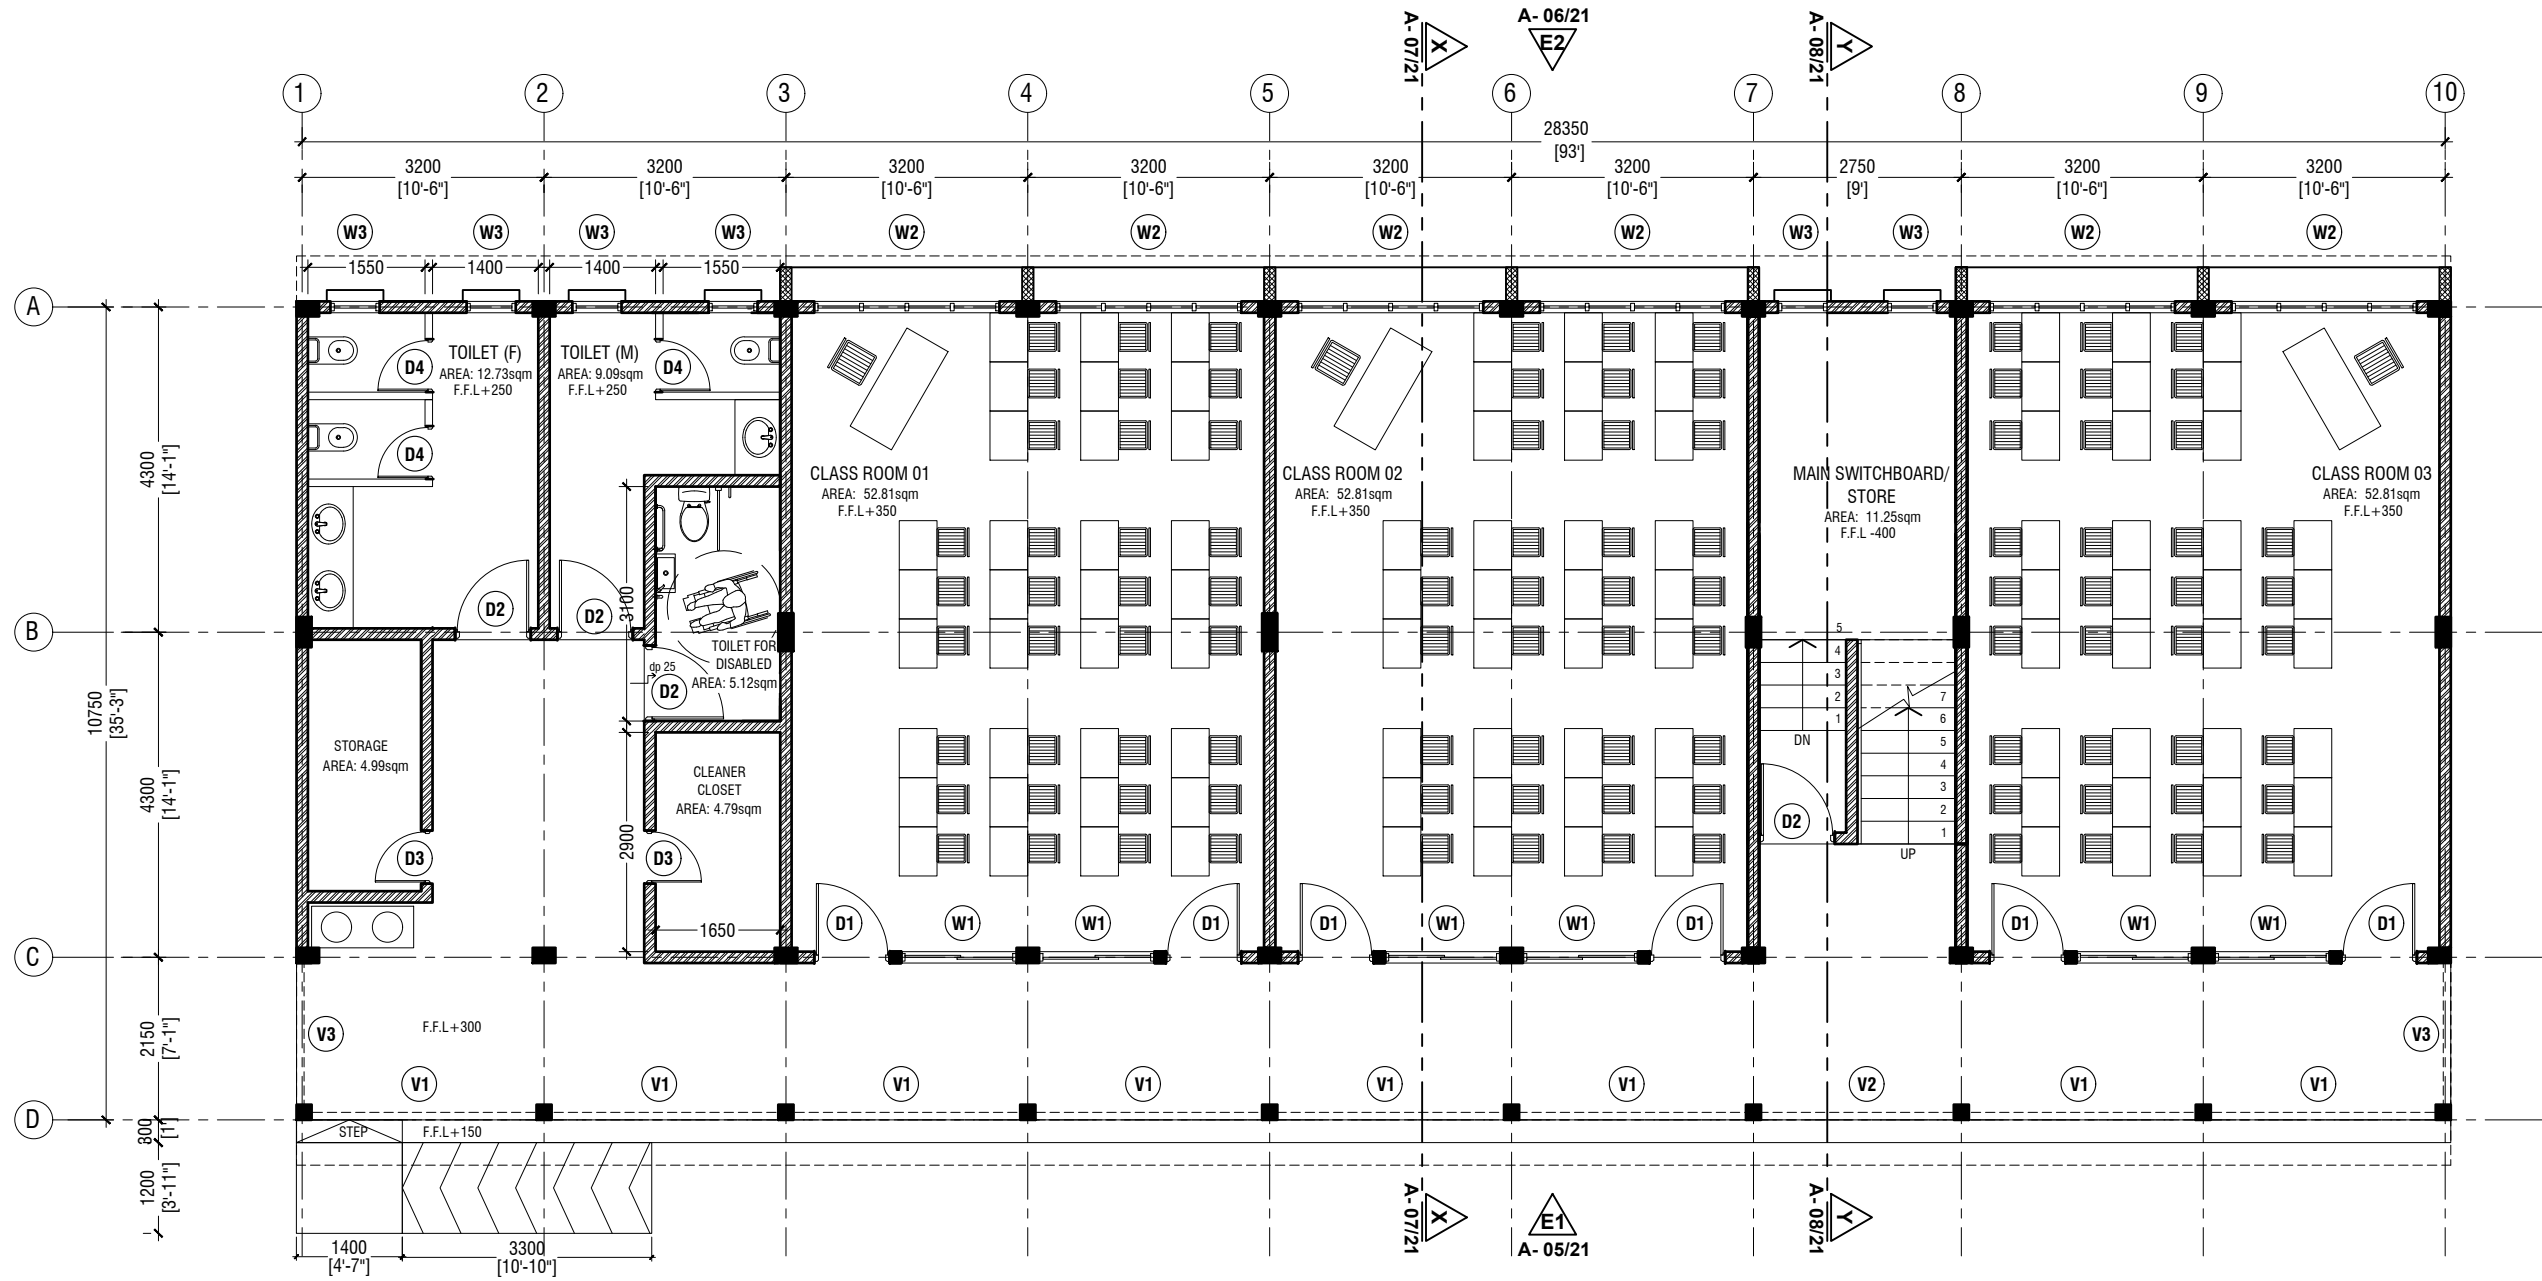

GROUND FLOOR PLAN

SCALE 1:100



NOTE:

- PROPOSED 150mm THICK SOLID BLOCK MASONRY WALL WITH 16mm PLASTERING, GROUND SMOOTH IN SELECTED PAINT FINISH
- PROPOSED 150mm THICK RC WALL TO BE WATER PROOFED WITH WATER PROOFING AGENT



RIYAN PRIVATE LIMITED

t : +9603315049 f : +9603310776
e : info@riyan.com.mv
w : www.riyan.com.mv
3rd floor, H. Azumi, Amineemoggu, Male'

HDh.AEC, Kulhudhuffushi School - 12 Classroom (04 Storey)
Client: Ministry of Education


Project Number: RI/2017/012
Date: May 2019

Architect : Razana Amir
Engineer : Ahmed Zuhail Zaeem
Drawn by : Aishath Mohamed Rasheed
Services : Aishath Ahmed
Interior : -

Rev no	Date
--	-----
--	-----
--	-----
--	-----

Title: Ground Floor Plan

Page: A-02/21

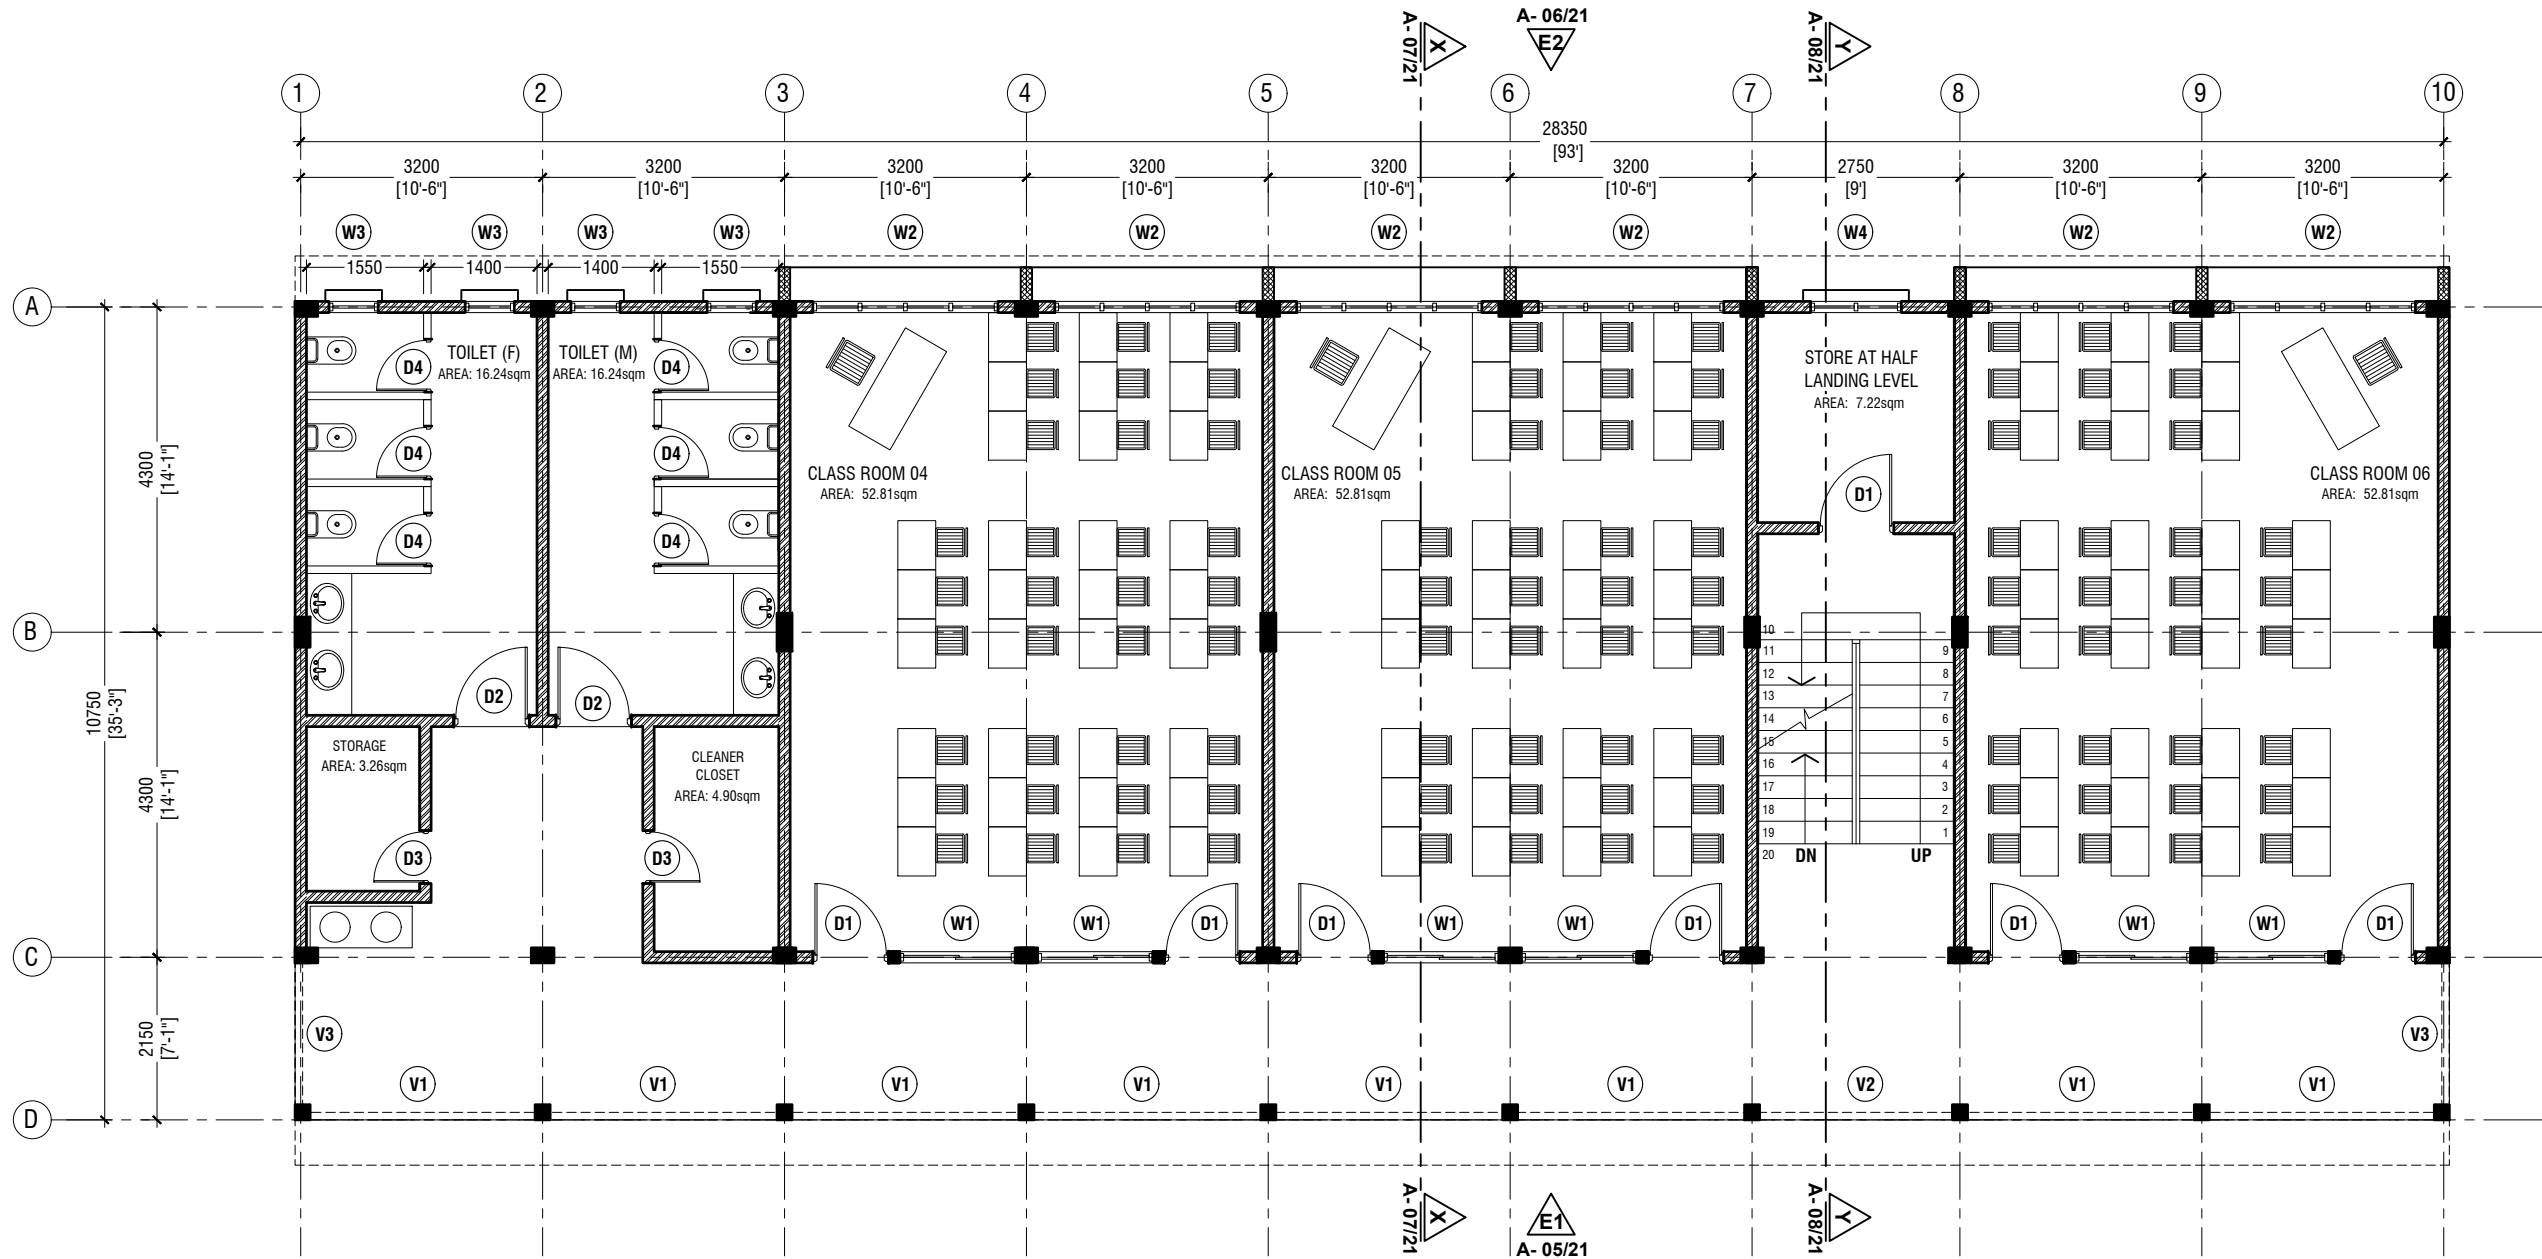

FIRST - THIRD FLOOR PLAN

SCALE 1:100




NOTE:

- PROPOSED 150mm THICK SOLID BLOCK MASONRY WALL WITH 16mm PLASTERING, GROUND SMOOTH IN SELECTED PAINT FINISH
- PROPOSED 150mm THICK RC WALL TO BE WATER PROOFED WITH WATER PROOFING AGENT



RIYAN PRIVATE LIMITED
t : +9603315049 f : +9603310776
e : info@riyan.com.mv
w : www.riyan.com.mv
3rd floor, H. Azumi, Amineemoggu, Male'

HDh.AEC, Kulhudhuffushi School - 12 Classroom (04 Storey)	
Client: Ministry of Education	
Project Number: RI/2017/012	
Date: May 2019	
Architect : Razana Amir	Rev no
Engineer : Ahmed Zuhail Zaeem	Date
Drawn by : Aishath Mohamed Rasheed	--
Services : Aishath Ahmed	--
Interior : -	--
Title: First - Third Floor Plan	
Page: A-03/21	

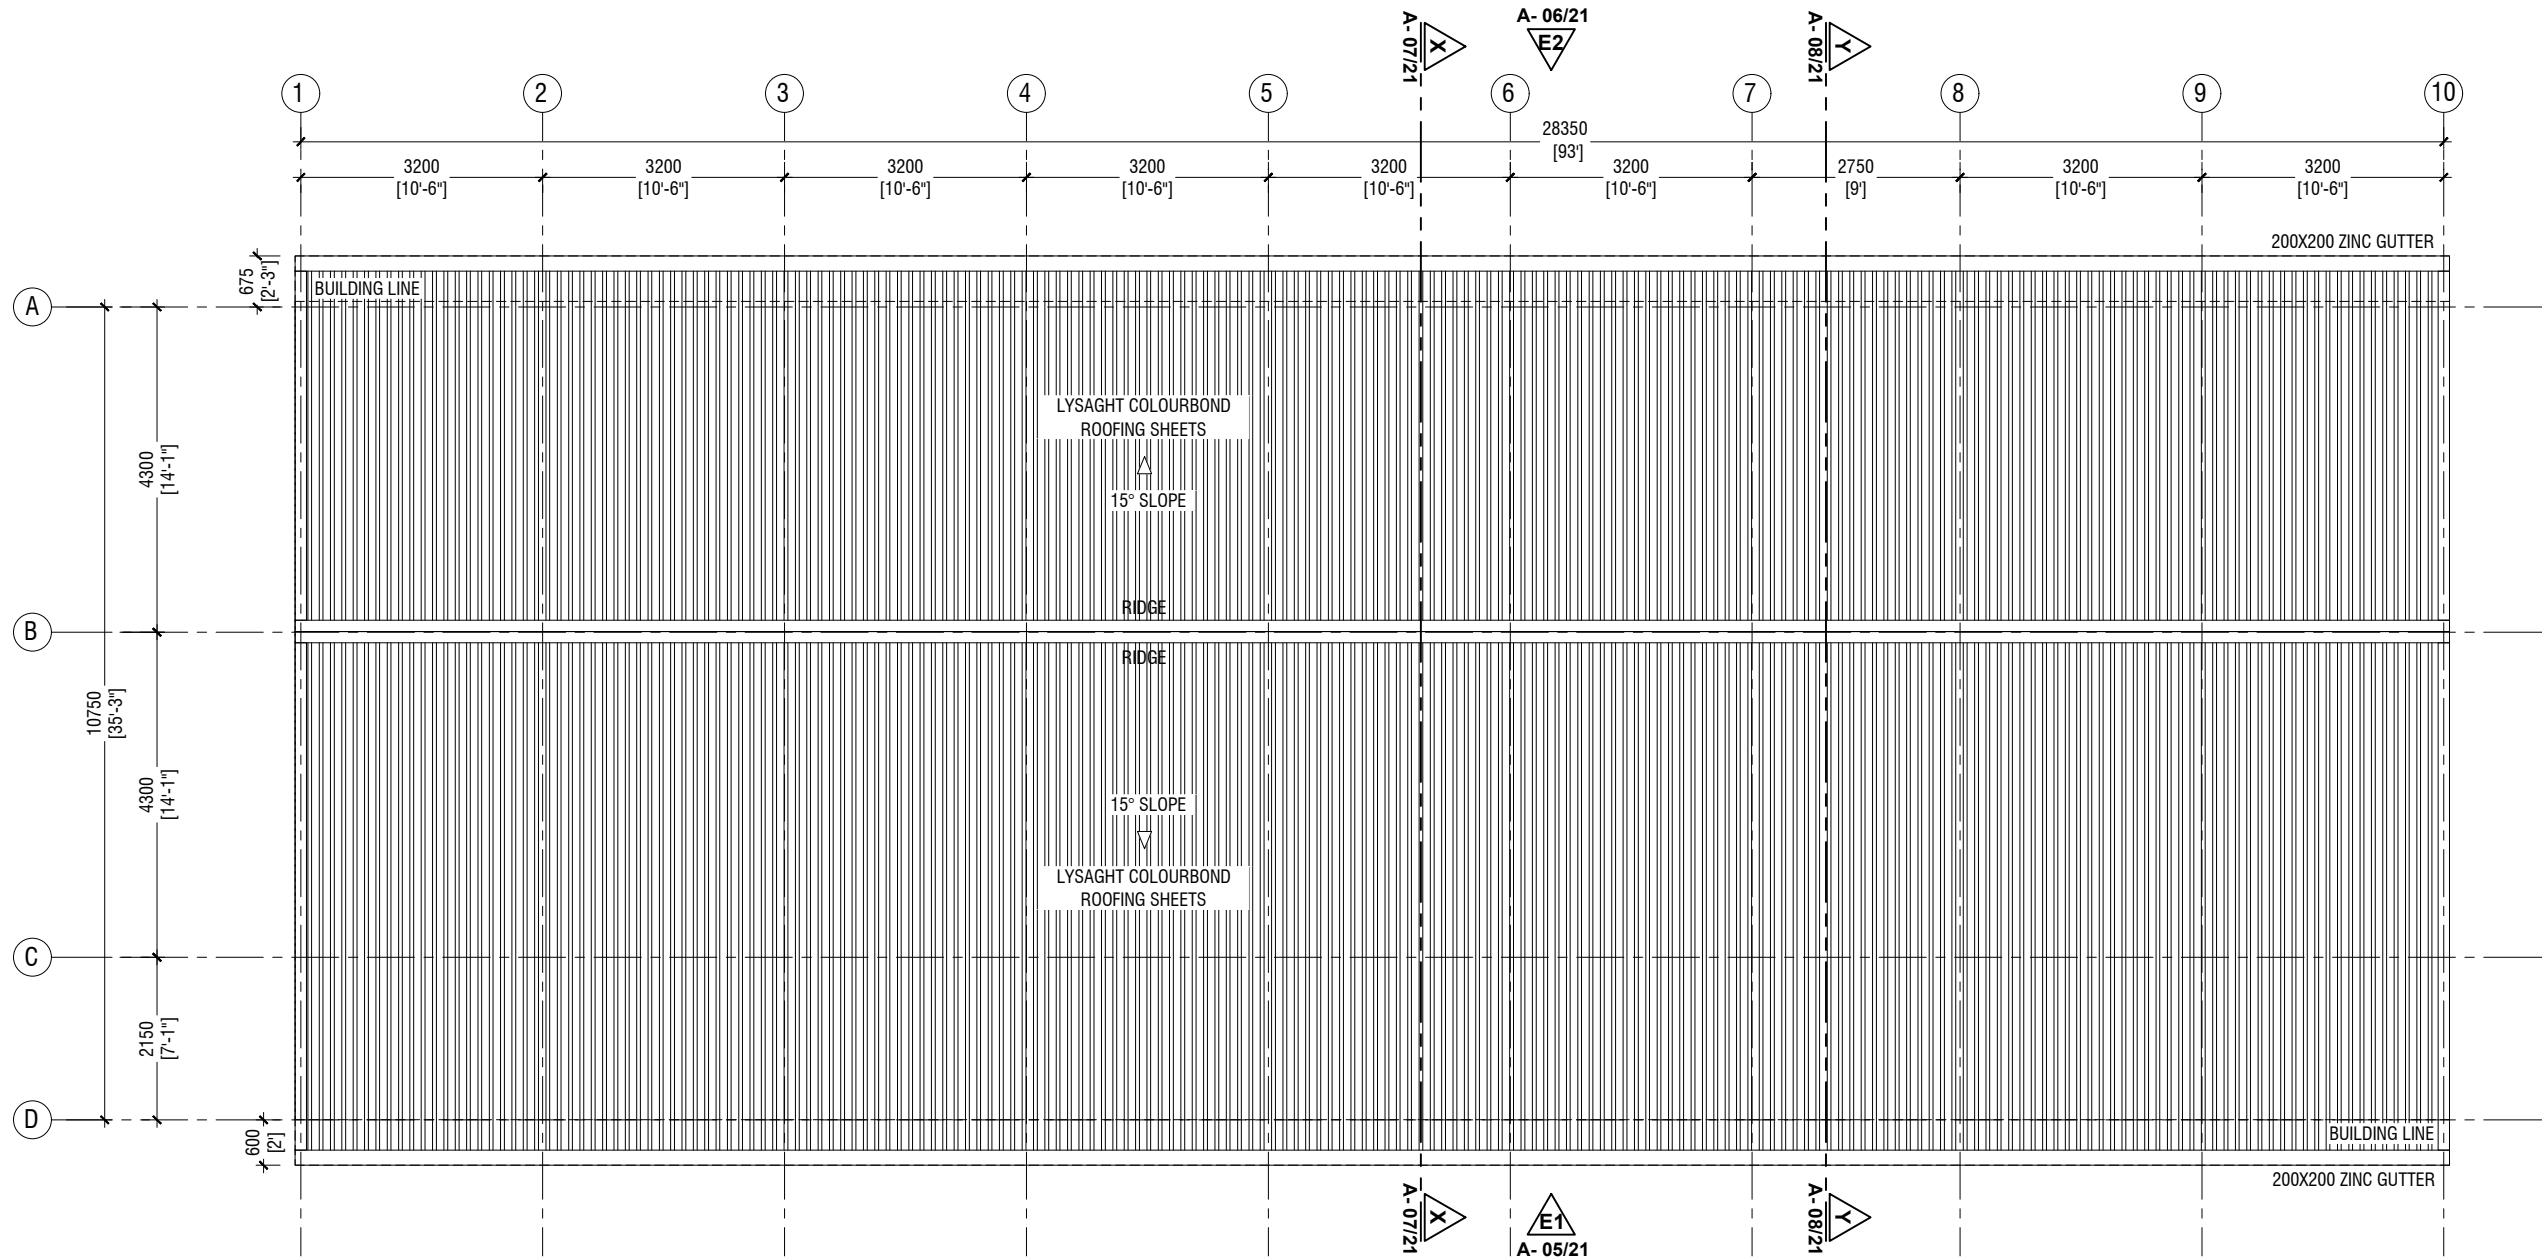

ROOF PLAN

SCALE 1:100



RIYAN PRIVATE LIMITED

t : +9603315049 f : +9603310776
e : info@riyan.com.mv
w : www.riyan.com.mv
3rd floor, H. Azumi, Amineemoggu, Male'

HDh.AEC, Kulhudhuffushi School - 12 Classroom (04 Storey)
Client: Ministry of Education

Project Number: RI/2017/012
Date: May 2019
Architect : Razana Amir
Engineer : Ahmed Zuhail Zaeem
Drawn by : Aishath Mohamed Rasheed
Services : Aishath Ahmed
Interior : -

Rev no	Date
--	-----
--	-----
--	-----
--	-----

Title: Roof Plan

Page: A-04/21



ELEVATION E1

SCALE 1:100



RIYAN PRIVATE LIMITED
t : +9603315049 f : +9603310776
e : info@riyan.com.mv
w : www.riyan.com.mv
3rd floor, H. Azumi, Amineeneemogu, Male'


HDh.AEC, Kulhudhuffushi School - 12 Classroom (04 Storey)
Client: Ministry of Education

Project Number: RI/2017/012
Date: May 2019
Architect : Razana Amir
Engineer : Ahmed Zuhail Zaeem
Drawn by : Aishath Mohamed Rasheed
Services : Aishath Ahmed
Interior : -

Rev no	Date
--	-----
--	-----
--	-----
--	-----


Title: Elevation E1

Page: A-05/21

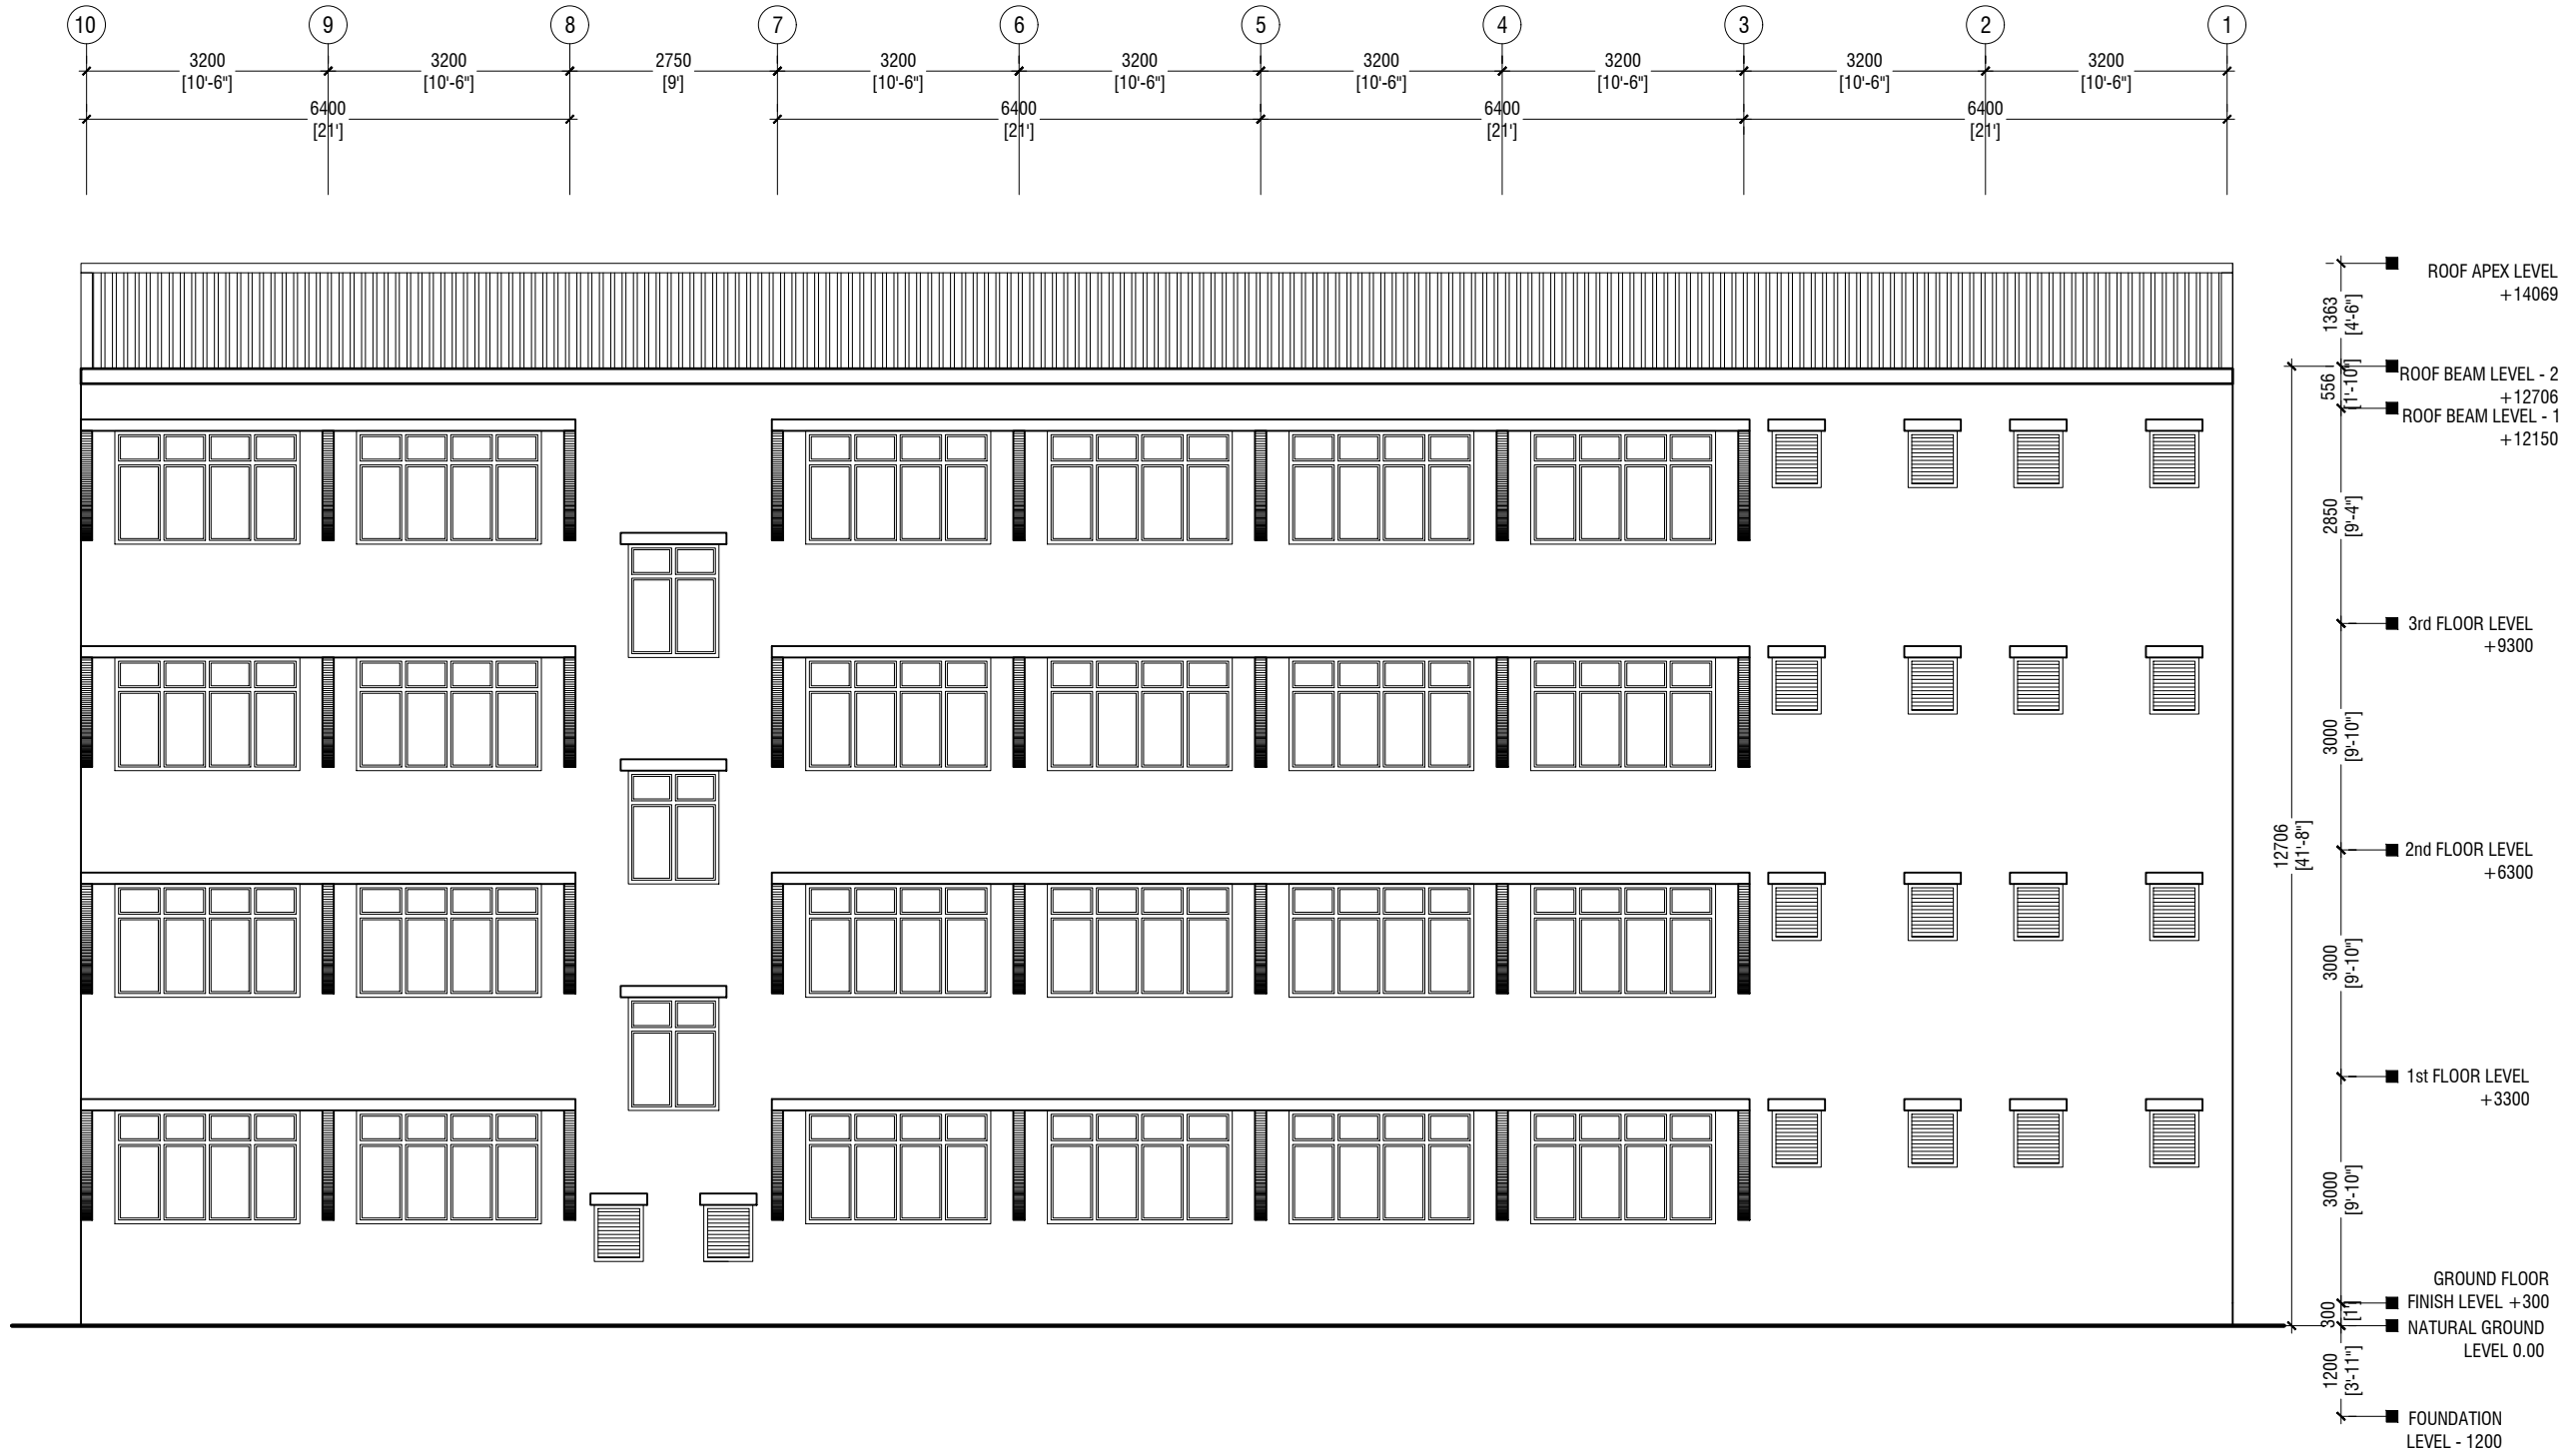

ELEVATION E2

SCALE 1:100

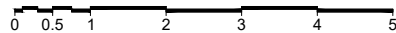

RIYAN PRIVATE LIMITED

t : +9603315049 f : +9603310776
e : info@riyan.com.mv
w : www.riyan.com.mv
3rd floor, H. Azumi, Amineenemogu, Male'


HDh.AEC, Kulhudhuffushi School - 12 Classroom (04 Storey)
Client: Ministry of Education

Project Number: RI/2017/012
Date: May 2019
Architect : Razana Amir
Engineer : Ahmed Zuhail Zaeem
Drawn by : Aishath Mohamed Rasheed
Services : Aishath Ahmed
Interior : -

Rev no	Date
--	-----
--	-----
--	-----
--	-----

Title: Elevation E2

Page: A-06/21

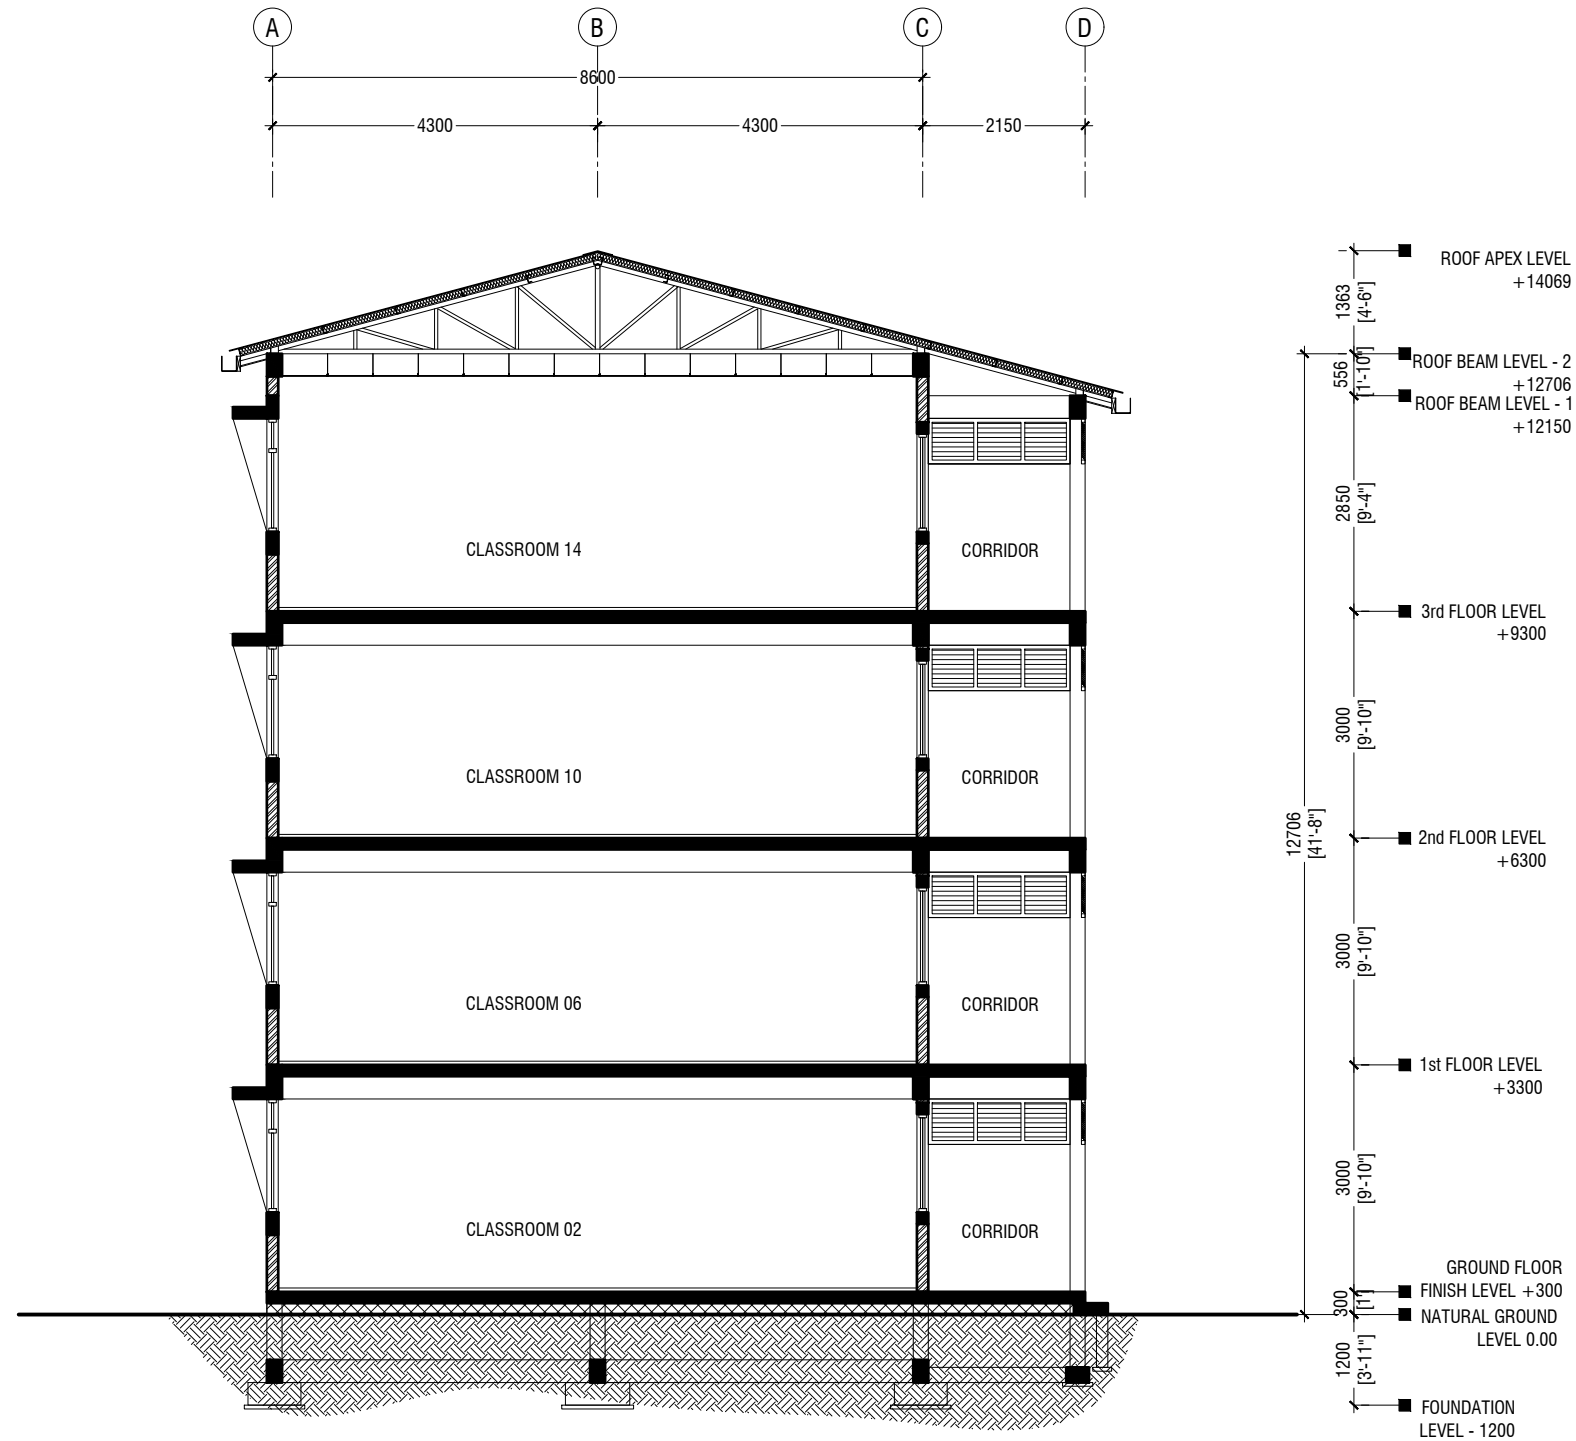

SECTION X-X

SCALE 1:100



RIYAN PRIVATE LIMITED

t : +9603315049 f : +9603310776
e : info@riyan.com.mv
w : www.riyan.com.mv
3rd floor, H. Azumi, Amineemoggu, Male'


HDh.AEC, Kulhudhuffushi School - 12 Classroom (04 Storey)
Client: Ministry of Education

Project Number: RI/2017/012
Date: May 2019
Architect : Razana Amir
Engineer : Ahmed Zuhail Zaeem
Drawn by : Aishath Mohamed Rasheed
Services : Aishath Ahmed
Interior : -

Rev no	Date
--	-----
--	-----
--	-----
--	-----

Title: Section X-X

Page: A-07/21

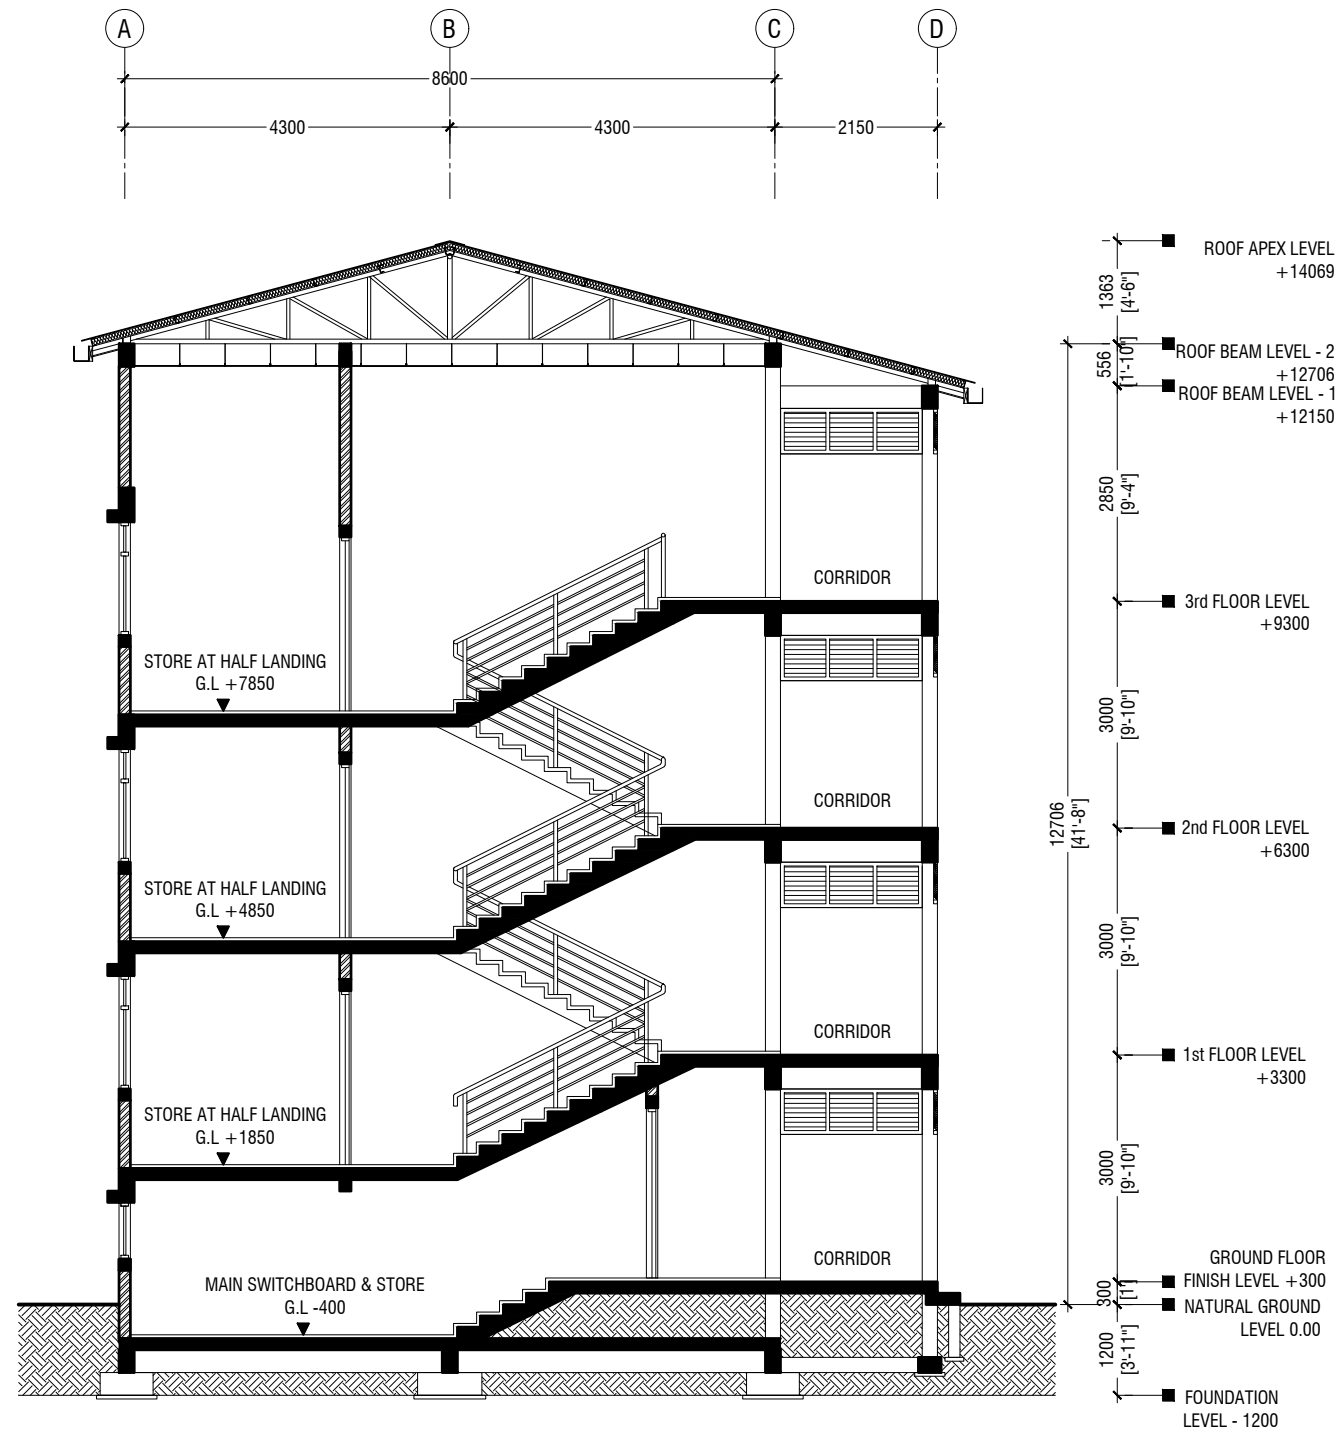

SECTION Y-Y

SCALE 1:100



RIYAN PRIVATE LIMITED

t : +9603315049 f : +9603310776
e : info@riyan.com.mv
w : www.riyan.com.mv
3rd floor, H. Azumi, Amineemoggu, Male'

HDh.AEC, Kulhudhuffushi School - 12 Classroom (04 Storey)
Client: Ministry of Education


Project Number: RI/2017/012
Date: May 2019

Architect : Razana Amir
Engineer : Ahmed Zuhail Zaeem
Drawn by : Aishath Mohamed Rasheed
Services : Aishath Ahmed
Interior : -


Rev no	Date
--	-----
--	-----
--	-----
--	-----

Title: Section Y-Y


Page: A-08/21

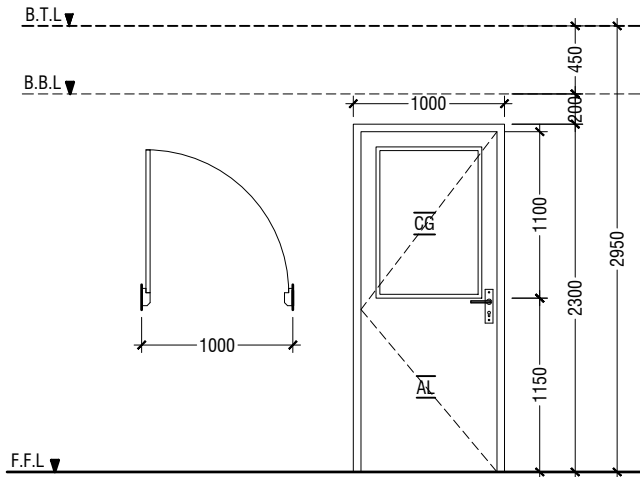


D1	SWING DOOR
REMARKS	50mm THICK WHITE POWDER COATED (60 MICRONS) ALUMINUM FRAMED WITH ALUMINIUM PANEL AND 6mm THICK CLEAR GLASS
LOCATION	CLASSROOMS & HALF LANDING STORE ROOM
QUANTITY	27 NOS
OPEN AREA	2.03 sqm

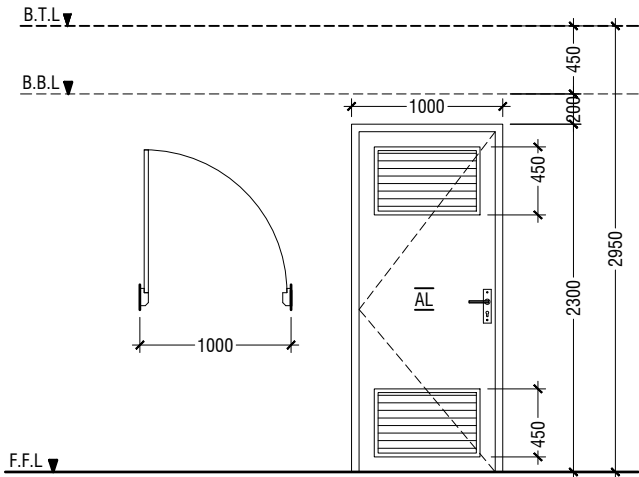





D2	SWING DOOR WITH ALUMINIUM LOUVERS
REMARKS	50mm THICK WHITE POWDER COATED (60 MICRONS) ALUMINUM FRAMED WITH ALUMINIUM PANEL AND ALUMINUM LOUVERS
LOCATION	TOILETS & MAIN SWITCH BOARD STORE
QUANTITY	10 NOS
OPEN AREA	2.03 sqm

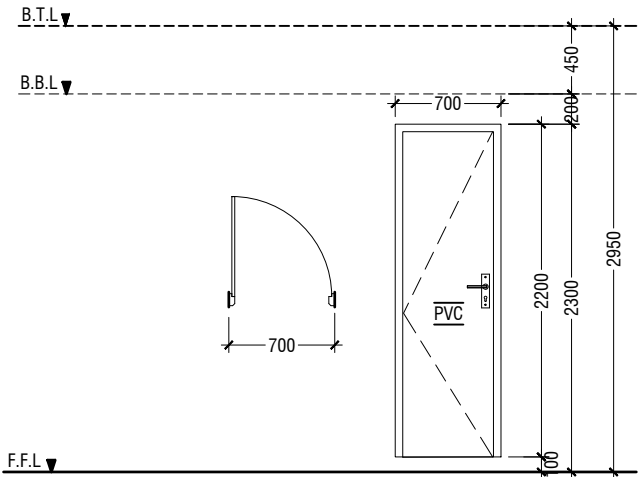


D3	PVC SWING DOOR
REMARKS	PVC WHITE FRAME AND PANEL
LOCATION	STORE & CLEANER CLOSET
QUANTITY	08 NOS
OPEN AREA	1.29 SQM

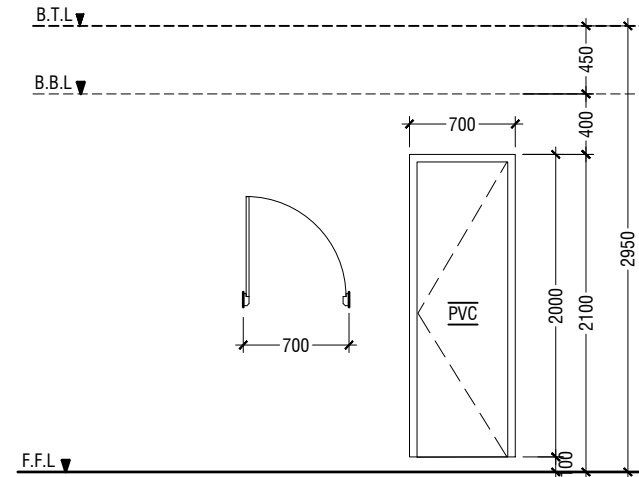


D4	PVC SWING DOOR
REMARKS	PVC WHITE FRAME AND PANEL
LOCATION	TOILETS STALLS
QUANTITY	21 NOS
OPEN AREA	1.17 SQM

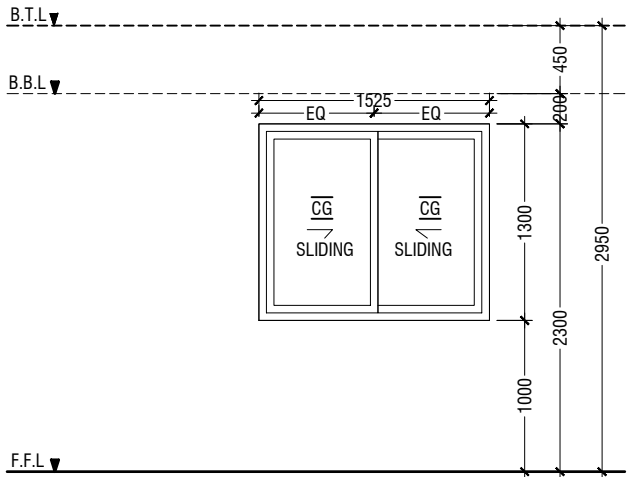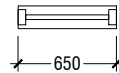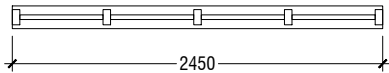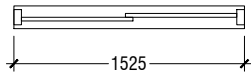

W1	SLIDING WINDOW
REMARKS	50mm THICK WHITE POWDER COATED (60 MICRONS) ALUMINUM FRAMED WITH ALUMINIUM PANEL AND 6mm THICK CLEAR GLASS
LOCATION	CLASSROOMS
QUANTITY	24 NOS
OPEN AREA	0.83 sqm

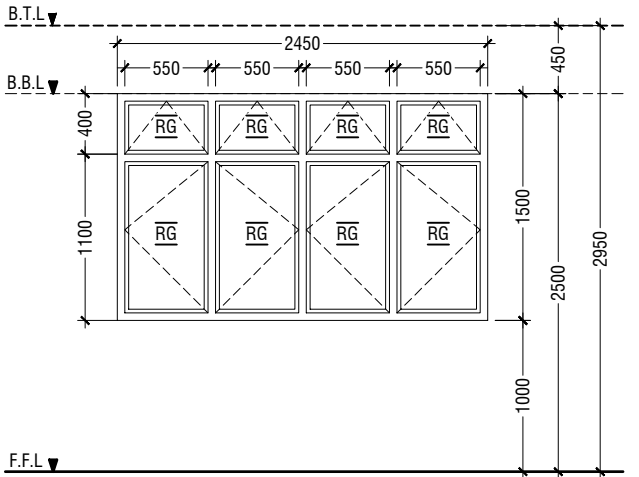

W2	SWING WINDOW
REMARKS	50mm THICK WHITE POWDER COATED (60 MICRONS) ALUMINUM FRAMED WINDOW WITH 6mm THICK REFLECTIVE GLASS
LOCATION	CLASSROOMS
QUANTITY	24 NOS
OPEN AREA	2.97 sqm

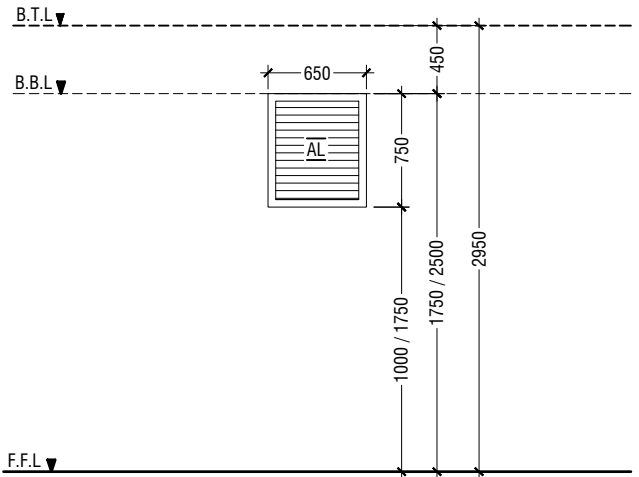

W3	WINDOW WITH ALUMINUM LOUVERS
REMARKS	50mm THICK WHITE POWDER COATED (60 MICRONS) ALUMINUM FRAMED WITH ALUMINIUM LOUVERS
LOCATION	TOILETS & MAIN SWITCH BOARD STORE
QUANTITY	18 NOS
OPEN AREA	0.36 SQM

LEGEND:
CG - CLEAR GLASS
RG - REFLECTED GLASS
AL - ALUMINIUM
PVC - POLYVINYL CHLORIDE

NOTE:-
- ALL DOORS & WINDOWS TO BE CHECKED ON SITE BEFORE FABRICATION.
- ALL DOOR & WINDOWS VIEWED FROM EXTERIOR, FOR DOOR SWING, REFER TO FLOOR PLANS.
- THE DOORS / WINDOWS WHICH DO NOT TOUCH THE BEAM SHALL HAVE A LINTEL BEAM (LB) ABOVE THE DOOR / WINDOW.
- FOR ALL THE WINDOWS PUT A SILL BEAM BELOW THE WINDOW (SB)
- FOR SAFETY PURPOSES REFER TO TECHNICAL SPECIFICATIONS FOR GLASS THICKNESS.

DOOR & WINDOW SCHEDULE 1

SCALE 1:50
0 0.25 0.5 1 1.5 2 2.5



RIYAN PRIVATE LIMITED

t : +9603315049 f : +9603310776
e : info@riyan.com.mv
w : www.riyan.com.mv

3rd floor, H. Azumi, Amineenemogu, Male'

HDh.AEC, Kulhudhuffushi School - 12 Classroom (04 Storey)
Client: Ministry of Education



Project Number: RI/2017/012
Date: May 2019

Architect : Razana Amir
Engineer : Ahmed Zuhail Zaeem
Drawn by : Aishath Mohamed Rasheed
Services : Aishath Ahmed
Interior : -



Rev no	Date
--	-----
--	-----
--	-----
--	-----

Title: Door & Window
Schedule - 1



Page: A-09/21

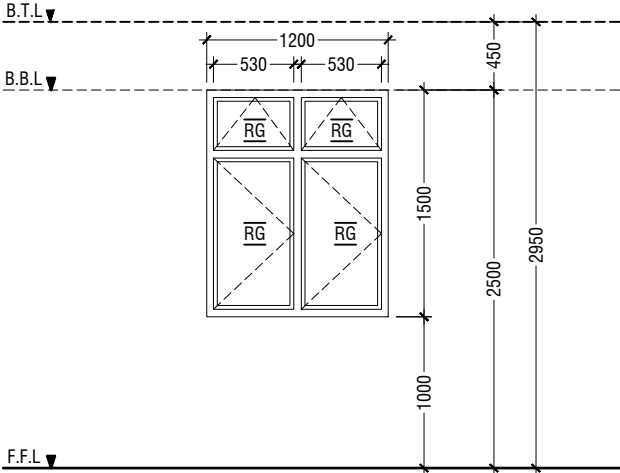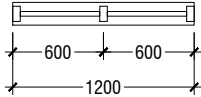



W4	SWING WINDOW
REMARKS	50mm THICK WHITE POWDER COATED (60 MICRONS) ALUMINUM FRAMED WINDOW WITH 6mm THICK REFLECTIVE GLASS
LOCATION	HALF LANDING STORE ROOM
QUANTITY	3 NOS
OPEN AREA	1.43 sqm

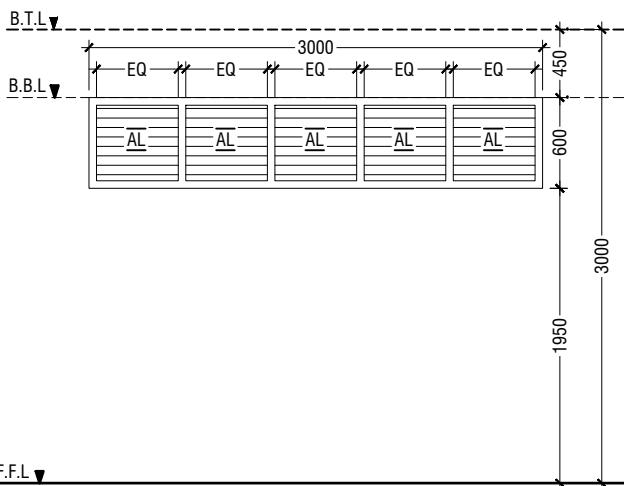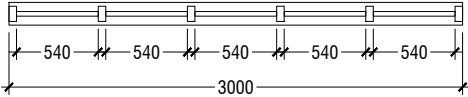

V1	SUNSHADING
REMARKS	50mm THICK WHITE POWDER COATED (60 MICRONS) ALUMINUM FRAMED WITH ALUMINUM LOUVERS
LOCATION	CORRIDOR
QUANTITY	32 NOS
OPEN AREA	1.35 SQM

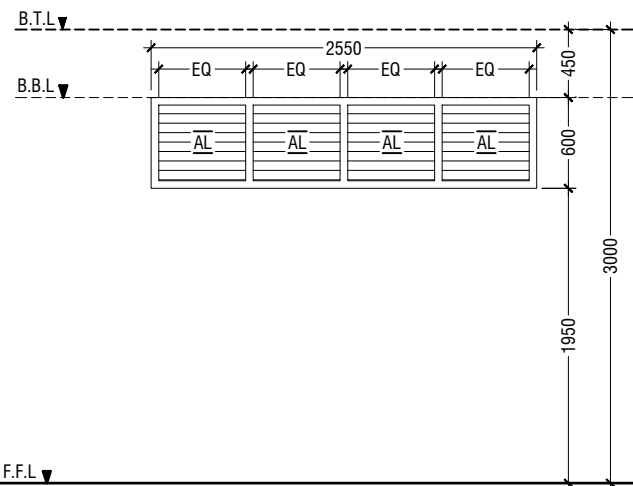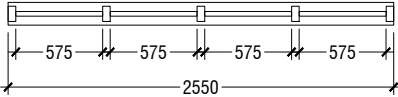

V2	SUNSHADING
REMARKS	50mm THICK WHITE POWDER COATED (60 MICRONS) ALUMINUM FRAMED WITH ALUMINUM LOUVERS
LOCATION	CORRIDOR
QUANTITY	04 NOS
OPEN AREA	1.15 SQM

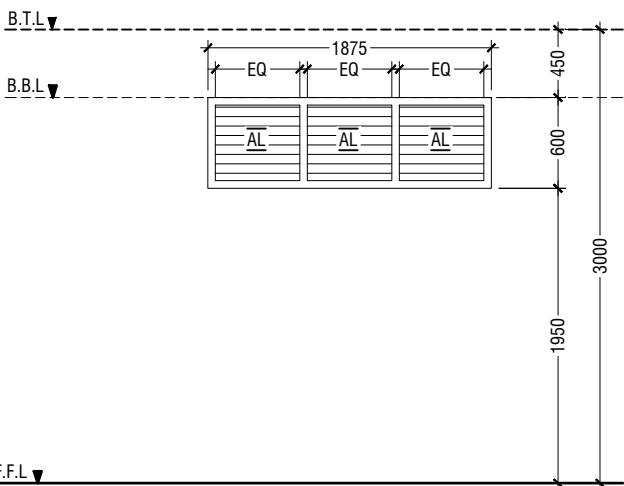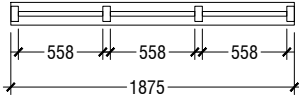

V3	SUNSHADING
REMARKS	50mm THICK WHITE POWDER COATED (60 MICRONS) ALUMINUM FRAMED WITH ALUMINUM LOUVERS
LOCATION	CORRIDOR
QUANTITY	08 NOS
OPEN AREA	0.84 SQM

LEGEND:
CG - CLEAR GLASS
RG - REFLECTED GLASS
AL - ALUMINIUM
PVC - POLYVINYL CHLORIDE

NOTE:-
- ALL DOORS & WINDOWS TO BE CHECKED ON SITE BEFORE FABRICATION.
- ALL DOOR & WINDOWS VIEWED FROM EXTERIOR, FOR DOOR SWING, REFER TO FLOOR PLANS.
- THE DOORS / WINDOWS WHICH DO NOT TOUCH THE BEAM SHALL HAVE A LINTEL BEAM (LB) ABOVE THE DOOR / WINDOW.
- FOR ALL THE WINDOWS PUT A SILL BEAM BELOW THE WINDOW (SB)
- FOR SAFETY PURPOSES REFER TO TECHNICAL SPECIFICATIONS FOR GLASS THICKNESS.

DOOR & WINDOW SCHEDULE 2

SCALE 1:50
0 0.25 0.5 1 1.5 2 2.5



RIYAN PRIVATE LIMITED

t : +9603315049 f : +9603310776
e : info@riyan.com.mv
w : www.riyan.com.mv
3rd floor, H. Azumi, Amineenemogu, Male'

HDh.AEC, Kulhudhuffushi School - 12 Classroom (04 Storey)
Client: Ministry of Education

Project Number: RI/2017/012
Date: May 2019
Architect : Razana Amir
Engineer : Ahmed Zuhail Zaeem
Drawn by : Aishath Mohamed Rasheed
Services : Aishath Ahmed
Interior : -

Rev no	Date
--	-----
--	-----
--	-----
--	-----


Title: Door & Window
Schedule - 2


Page: A-10/21

SCHEDULE OF VENTILATION FOR HDH.KULHUDHUFFUSHI SCHOOL

Room name/ Number	Room Areas (sqm) (Specify centre to centre or clear)	Window (opening) number	Required opening areas (sqm)	Designed opening areas (sqm)	Open %
<u>Ground Floor</u>					
1 Classroom 1	52.81	2W1, 2W2 & 2D1	5.28	11.66	22.08%
2 Classroom 2	52.81	2W1, 2W2 & 2D1	5.28	11.66	22.08%
3 Classroom 3	52.81	2W1, 2W2 & 2D1	5.28	11.66	22.08%
4 Toilet (F)	12.73	D2 & 2W3	1.27	2.75	21.60%
5 Toilet (M)	9.09	D2 & 2W3	0.91	2.75	30.25%
6 Toilet for disabled	5.12	D2	0.51	2.03	39.65%
7 Storage	4.99	D3	0.50	1.29	25.85%
8 Cleaner closet	4.79	D3	0.48	1.29	26.93%
9 Main switchboard /store	11.25	Mechanical Ventilation			
<u>First to Third Floor</u>					
1 Classroom 4	52.81	2W1, 2W2 & 2D1	5.28	11.66	22.08%
2 Classroom 5	52.81	2W1, 2W2 & 2D1	5.28	11.66	22.08%
3 Classroom 6	52.81	2W1, 2W2 & 2D1	5.28	11.66	22.08%
4 Toilet (F)	16.24	D2 & 2W3	1.62	2.75	16.93%
5 Toilet (M)	16.24	D2 & 2W3	1.62	2.75	16.93%
6 Storage area	3.26	D3	0.33	1.29	39.57%
7 Store at half landing level	7.22	W4	0.72	1.43	19.81%
8 Cleaner closet	4.90	D3	0.49	1.29	26.33%

VENTILATION SCHEDULE

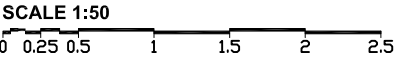

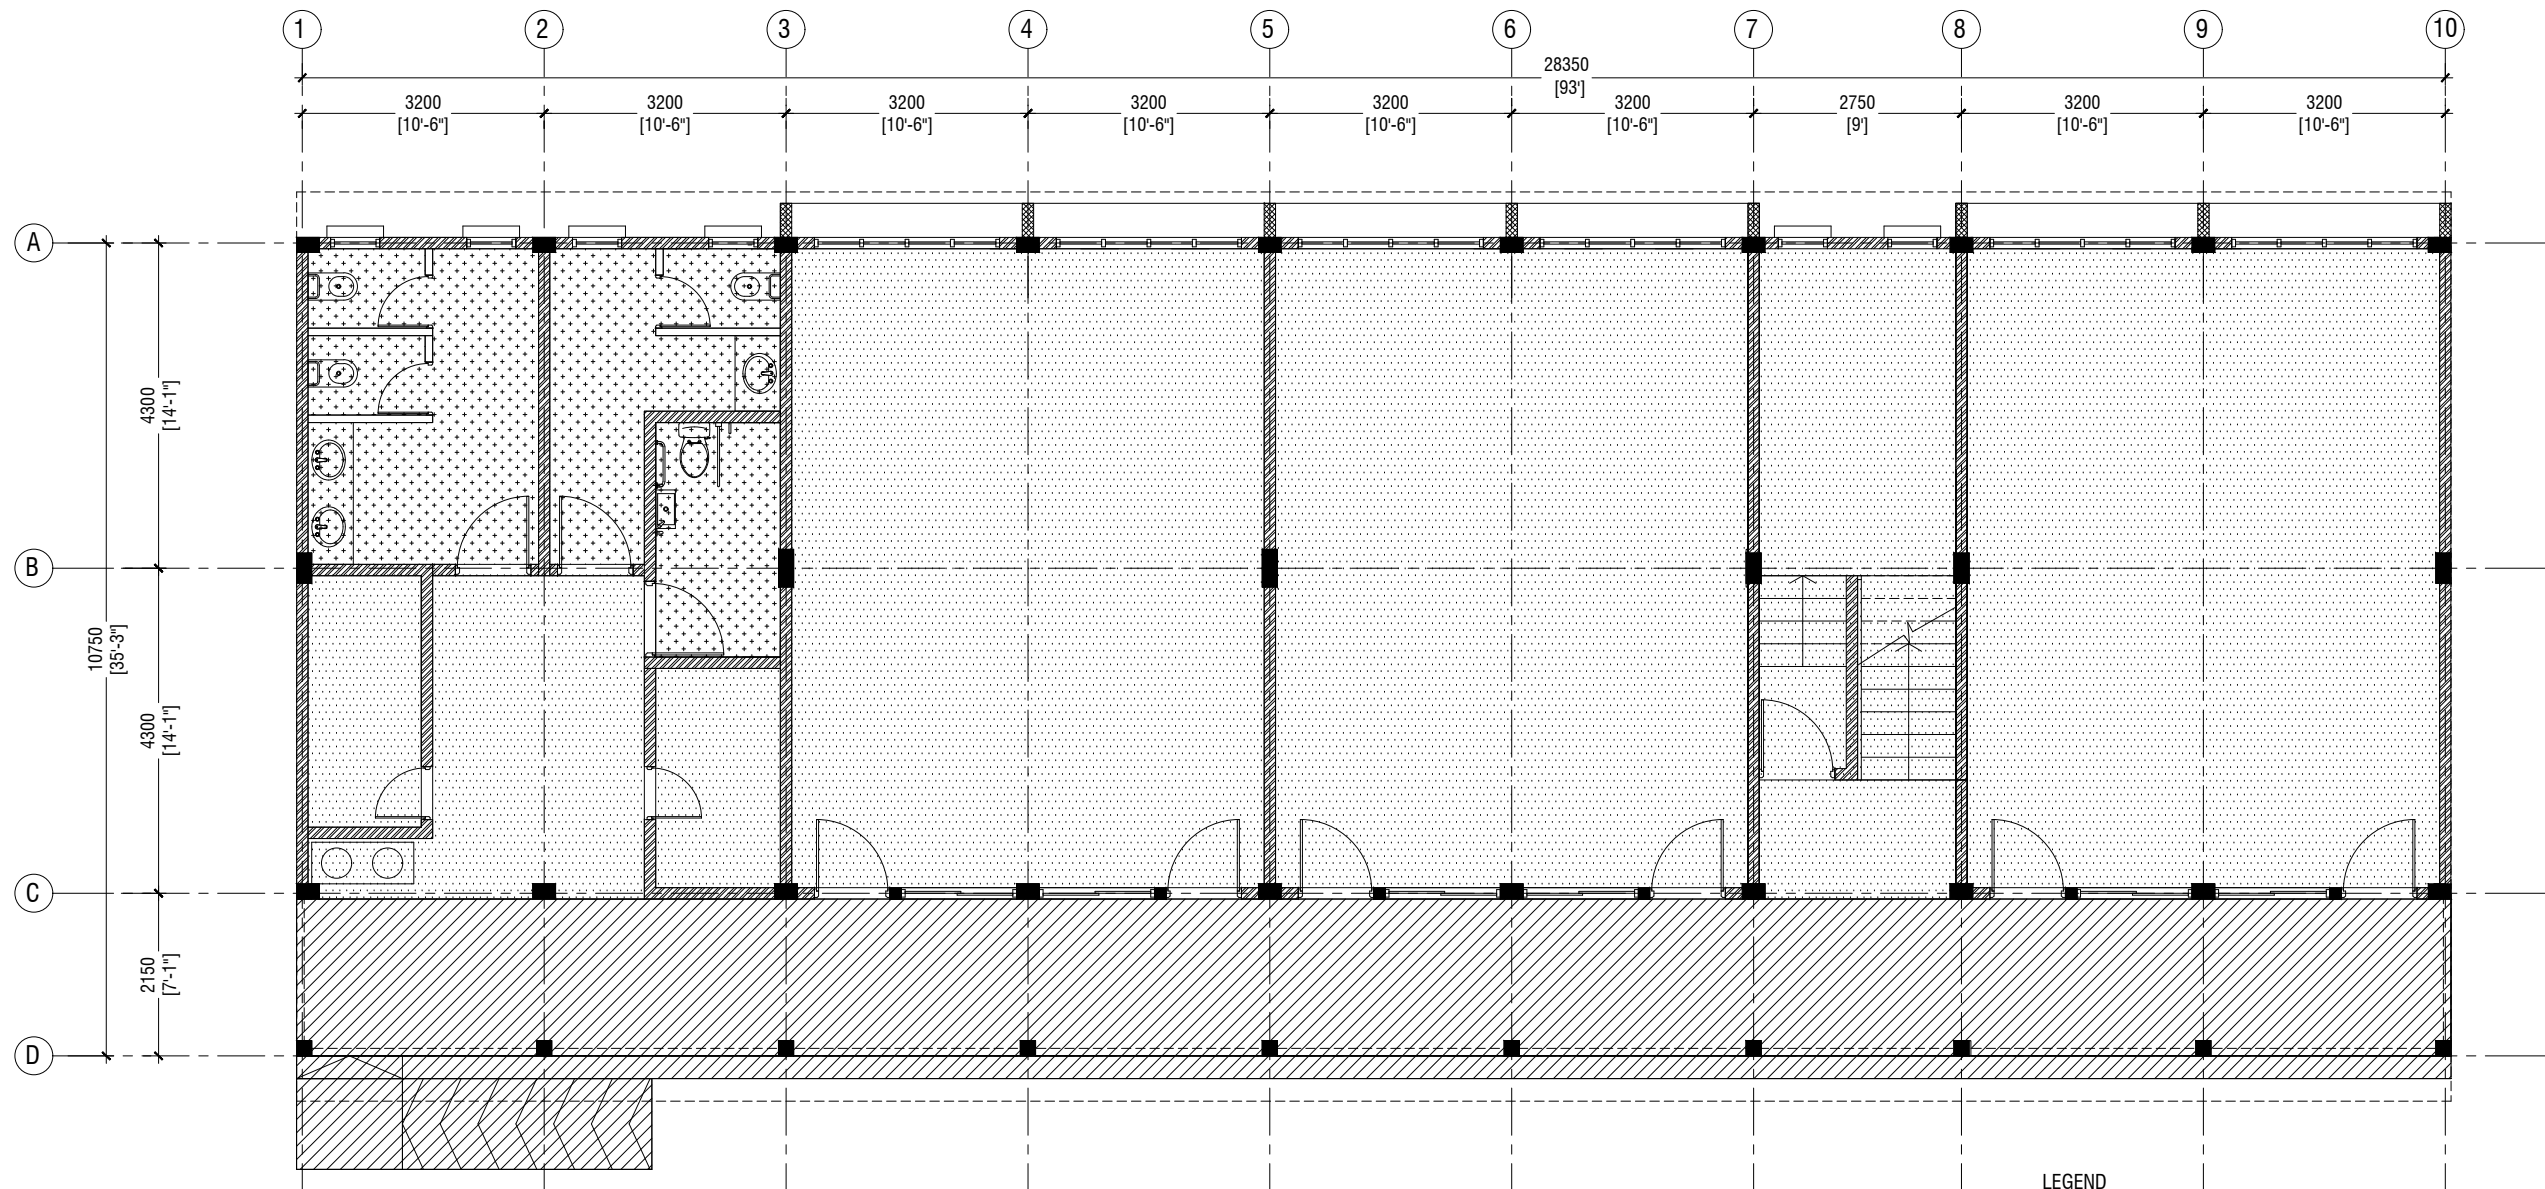

GROUND FLOOR FLOOR FINISHES PLAN

SCALE 1:100



LEGEND

CODE	DESCRIPTION
	600X600mm HOMOGENOUS NON-SLIP TILES OVER 50mm SCREEDING
	SELF LEVELLING CEMENT FLOOR SCREED WITH EPOXY FLOOR PAINT
	300X300mm HOMOGENOUS NON-SLIP TILES OVER 50mm SCREEDING



RIYAN PRIVATE LIMITED

t : +9603315049 f : +9603310776
e : info@riyan.com.mv
w : www.riyan.com.mv
3rd floor, H. Azumi, Amineemoggu, Male'

HDh.AEC, Kulhudhuffushi School - 12 Classroom (04 Storey)
Client: Ministry of Education


Project Number: RI/2017/012
Date: May 2019

Architect : Razana Amir
Engineer : Ahmed Zuhail Zaeem
Drawn by : Aishath Mohamed Rasheed
Services : Aishath Ahmed
Interior : -

Rev no	Date
--	-----
--	-----
--	-----
--	-----

Title: Ground Floor
Floor Finishes Plan

Page: A-12/21

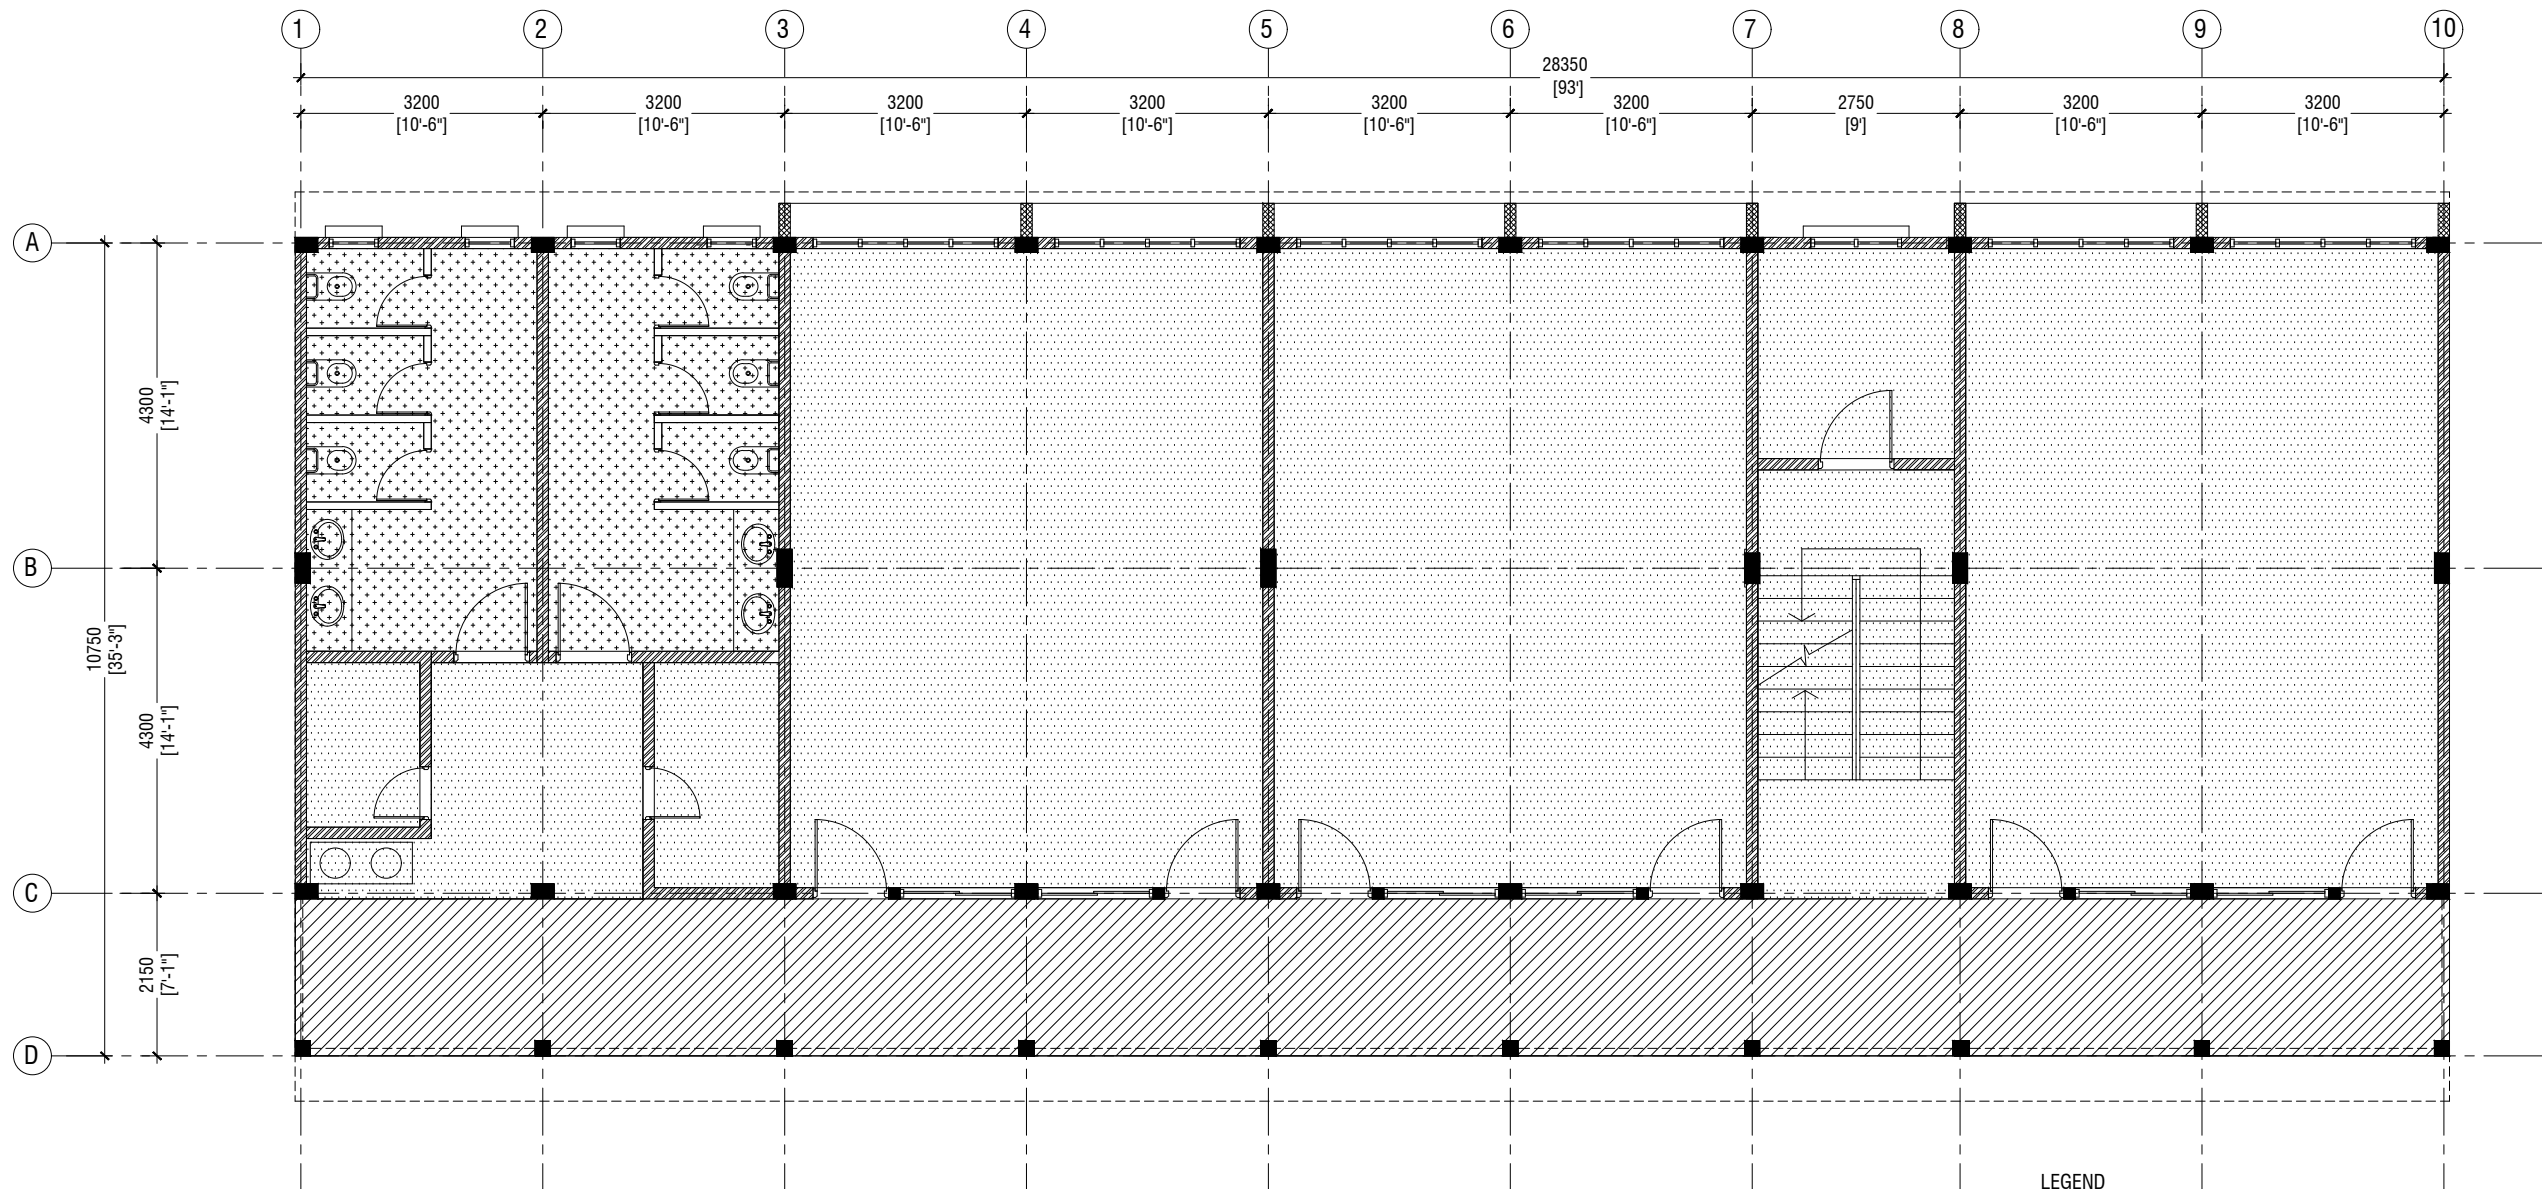

FIRST - THIRD FLOOR FLOOR FINISHES PLAN

SCALE 1:100



LEGEND

CODE	DESCRIPTION
	600X600mm HOMOGENOUS NON-SLIP TILES OVER 50mm SCREEDING
	SELF LEVELLING CEMENT FLOOR SCREED WITH EPOXY FLOOR PAINT
	300X300mm HOMOGENOUS NON-SLIP TILES OVER 50mm SCREEDING



RIYAN PRIVATE LIMITED

t : +9603315049 f : +9603310776
e : info@riyan.com.mv
w : www.riyan.com.mv
3rd floor, H. Azumi, Amineemoggu, Male'


HDh.AEC, Kulhudhuffushi School - 12 Classroom (04 Storey)
Client: Ministry of Education

Project Number: RI/2017/012
Date: May 2019
Architect : Razana Amir
Engineer : Ahmed Zuhail Zaeem
Drawn by : Aishath Mohamed Rasheed
Services : Aishath Ahmed
Interior : -

Rev no	Date
--	-----
--	-----
--	-----
--	-----

Title: First - Third Floor
Floor Finishes Plan

Page: A-13/21

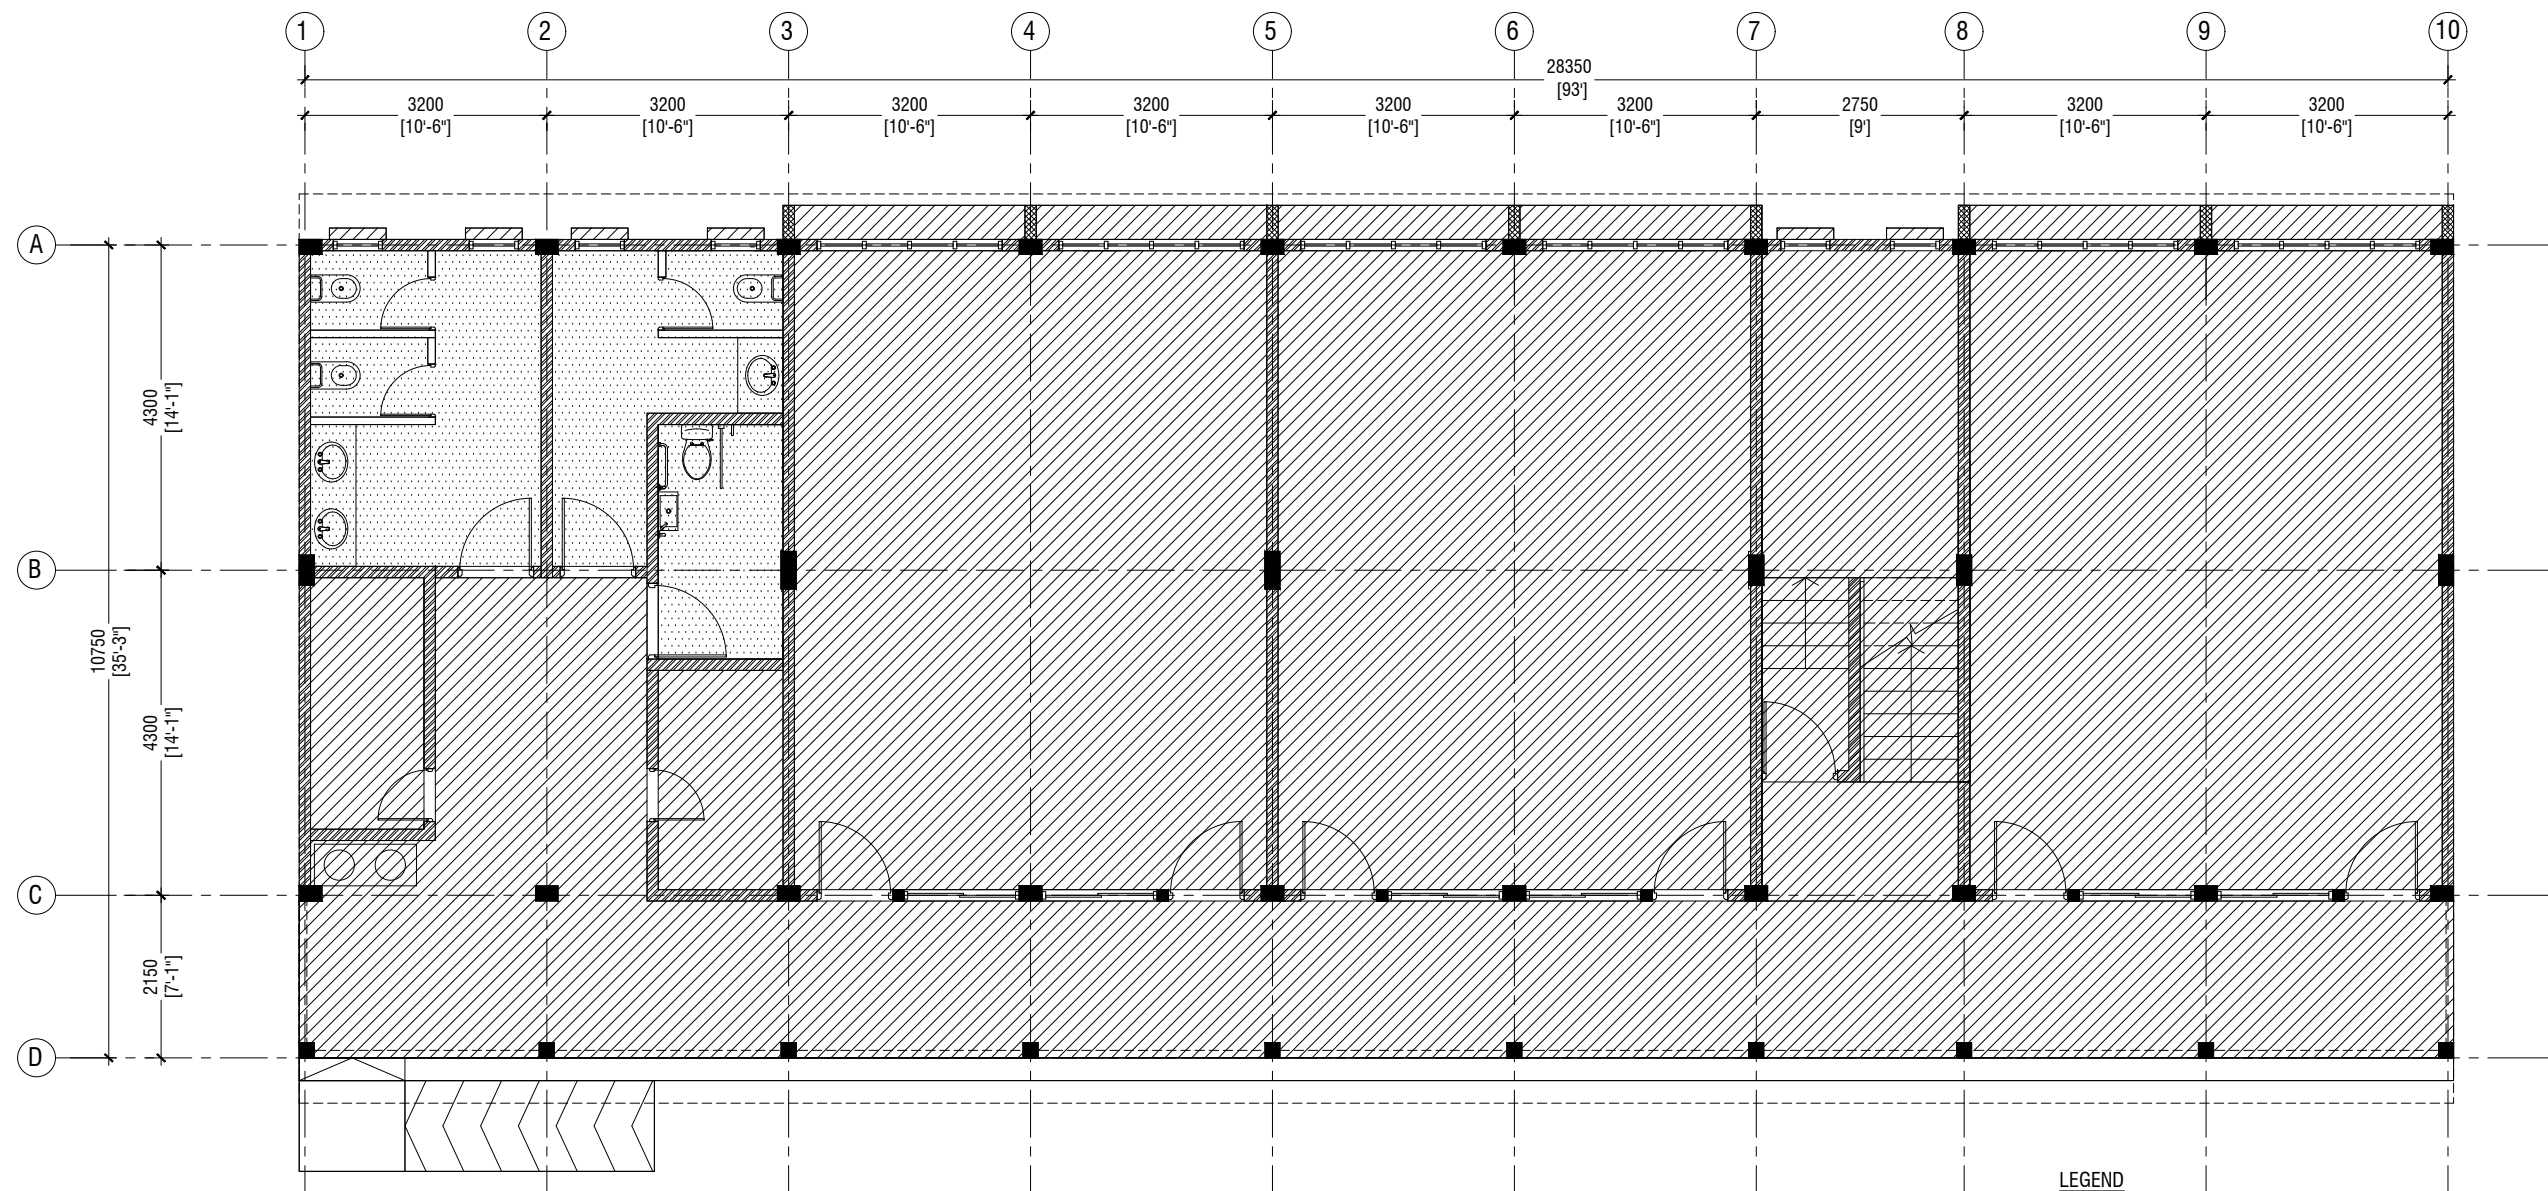

**GROUND FLOOR
REFLECTED CEILING PLAN**

SCALE 1:100



LEGEND

CODE	DESCRIPTION
	EXPOSED SLAB SOFFIT TO BE GROUND SMOOTH IN SELECT PAINT FINISH
	CEMENT BOARD CELING




RIYAN PRIVATE LIMITED
t : +9603315049 f : +9603310776
e : info@riyan.com.mv
w : www.riyan.com.mv
3rd floor, H. Azumi, Amineemoggu, Male'

HDh.AEC, Kulhudhuffushi School - 12 Classroom (04 Storey)
Client: Ministry of Education

Project Number: RI/2017/012
Date: May 2019
Architect : Razana Amir
Engineer : Ahmed Zuhail Zaeem
Drawn by : Aishath Mohamed Rasheed
Services : Aishath Ahmed
Interior : -

Rev no	Date
--	-----
--	-----
--	-----
--	-----

Title: Ground Floor
Reflected Ceiling Plan
Page: A-14/21

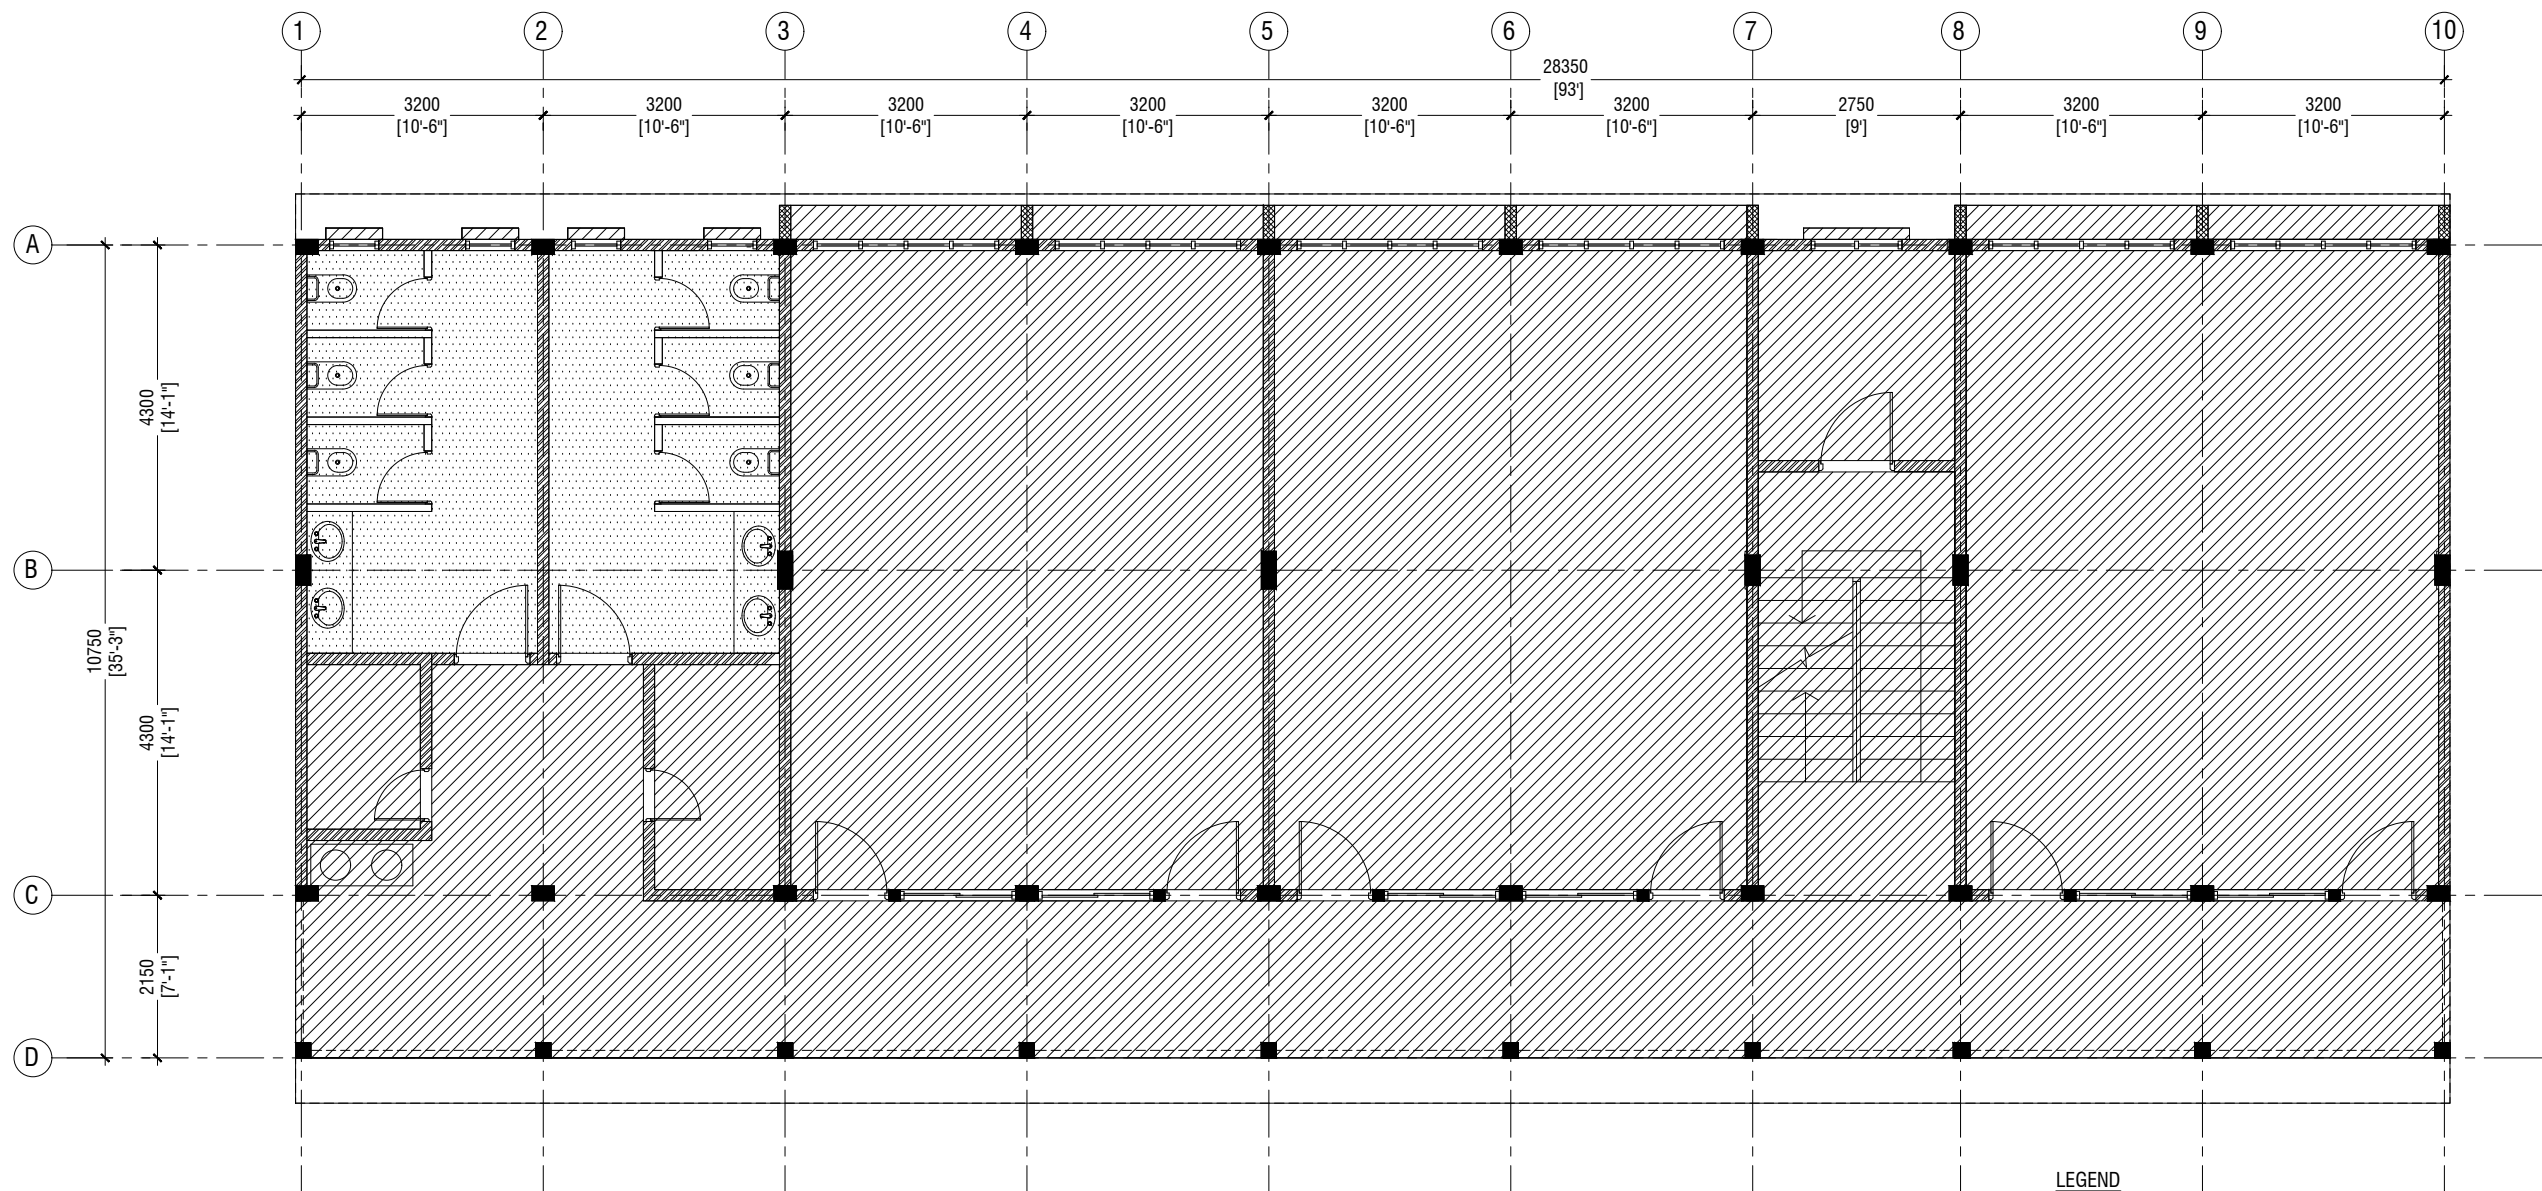

**FIRST - SECOND FLOOR
REFLECTED CEILING PLAN**

SCALE 1:100



LEGEND

CODE	DESCRIPTION
	EXPOSED SLAB SOFFIT TO BE GROUND SMOOTH IN SELECT PAINT FINISH
	CEMENT BOARD CELING




RIYAN PRIVATE LIMITED
t : +9603315049 f : +9603310776
e : info@riyan.com.mv
w : www.riyan.com.mv
3rd floor, H. Azumi, Amineemoggu, Male'

HDh.AEC, Kulhudhuffushi School - 12 Classroom (04 Storey)
Client: Ministry of Education

Project Number: RI/2017/012
Date: May 2019
Architect : Razana Amir
Engineer : Ahmed Zuhail Zaeem
Drawn by : Aishath Mohamed Rasheed
Services : Aishath Ahmed
Interior : -

Rev no	Date
--	-----
--	-----
--	-----
--	-----

Title: First - Second Floor
Reflected Ceiling Plan
Page: A-15/21

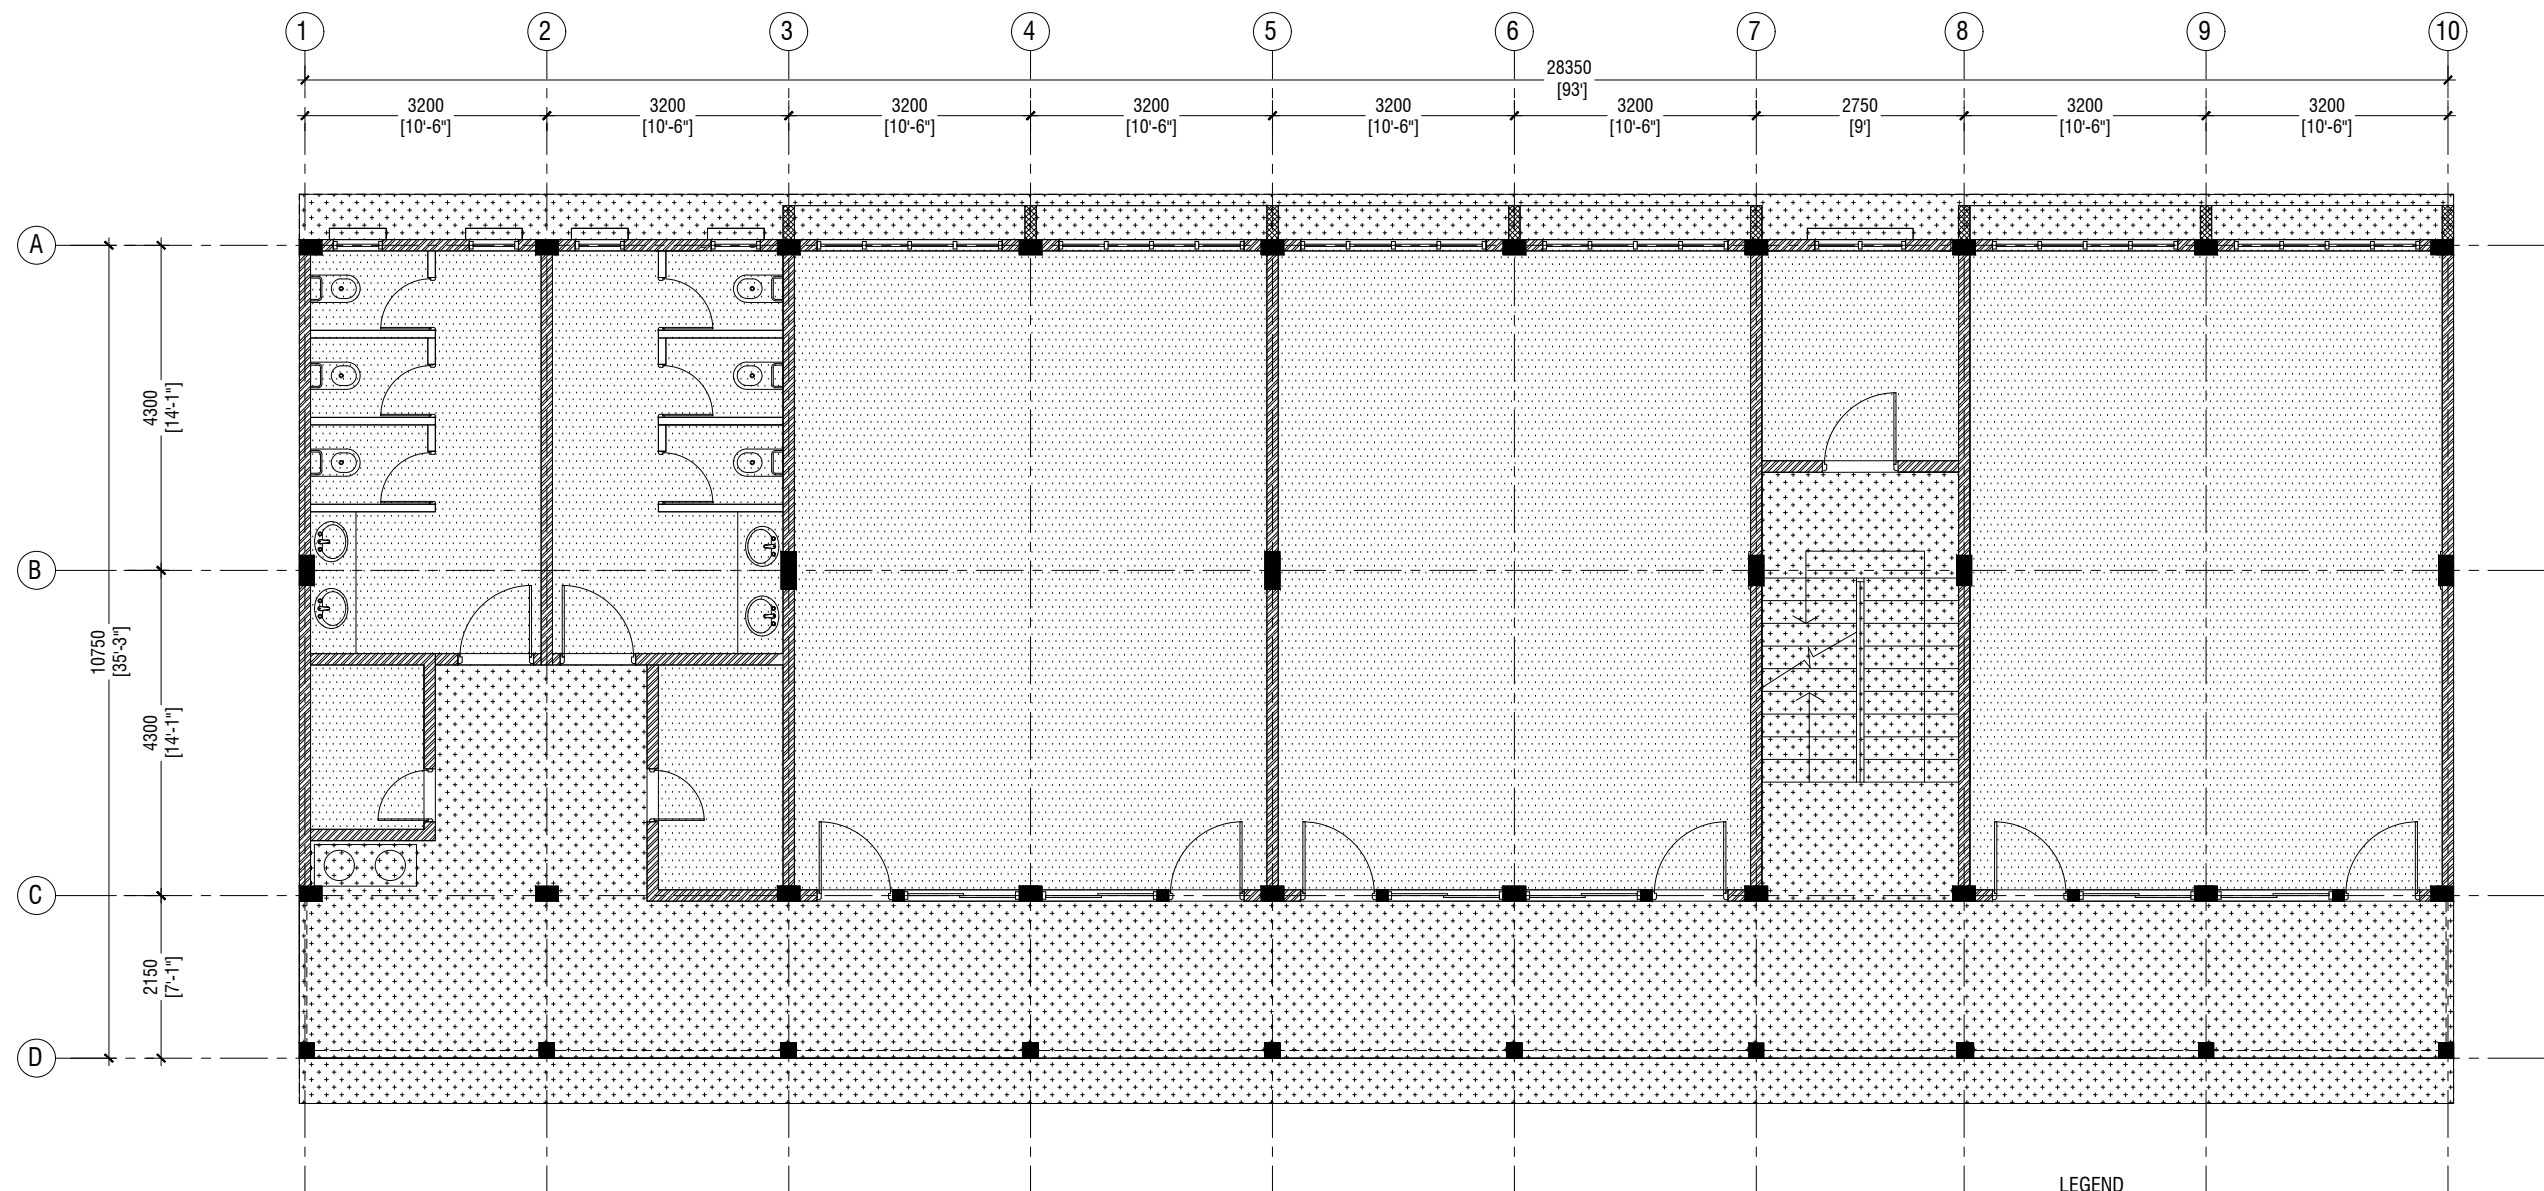

THIRD FLOOR REFLECTED CEILING PLAN

SCALE 1:100



LEGEND

CODE	DESCRIPTION
	CEMENT BOARD CELING
	FIXED CEILING 'BORAL' OR EQUIVALENT PLASTERBOARD CEILING SYSTEM WITH TIMBER FRAMES, APPLIED WITH GROUND SMOOTH FINISH IN SELECTED PAINT



RIYAN PRIVATE LIMITED

t : +9603315049 f : +9603310776
e : info@riyan.com.mv
w : www.riyan.com.mv
3rd floor, H. Azumi, Amineemoggu, Male'


HDh.AEC, Kulhudhuffushi School - 12 Classroom (04 Storey)
Client: Ministry of Education

Project Number: RI/2017/012
Date: May 2019
Architect : Razana Amir
Engineer : Ahmed Zuhail Zaeem
Drawn by : Aishath Mohamed Rasheed
Services : Aishath Ahmed
Interior : -


Rev no	Date
--	-----
--	-----
--	-----
--	-----

Title: Third Floor
Reflected Ceiling Plan


Page: A-16/21

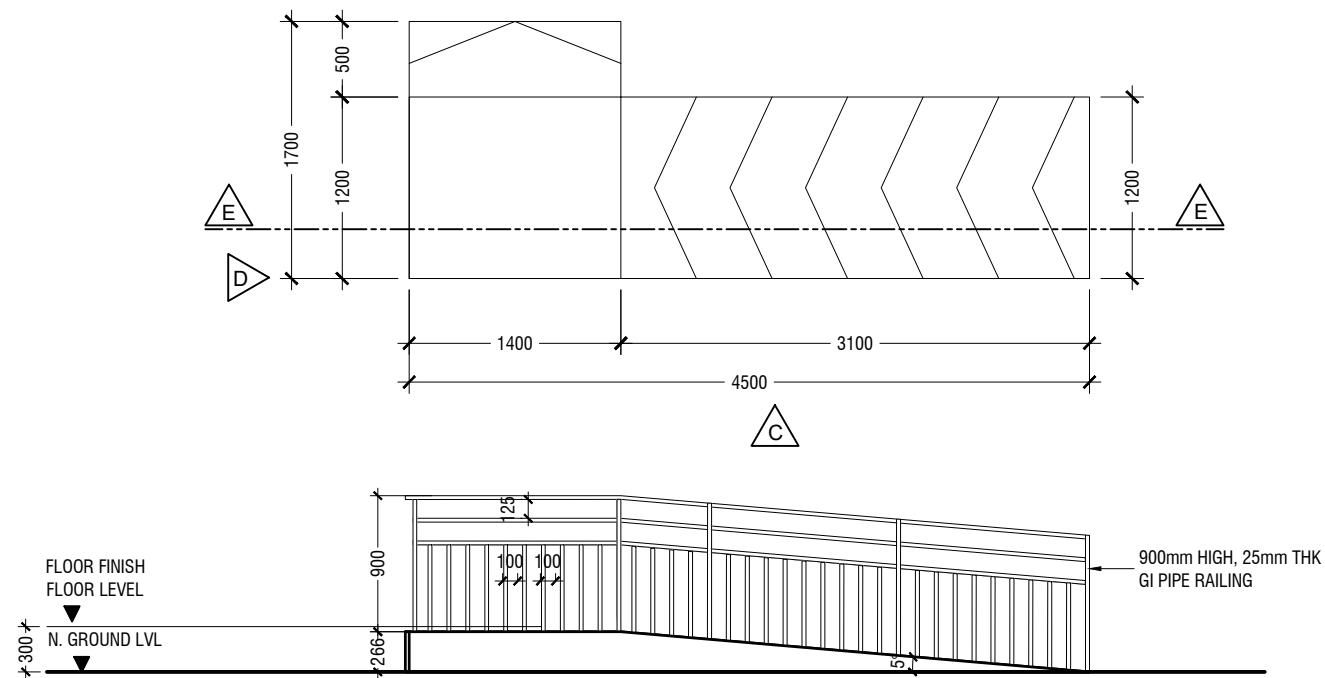

ELEVATION C

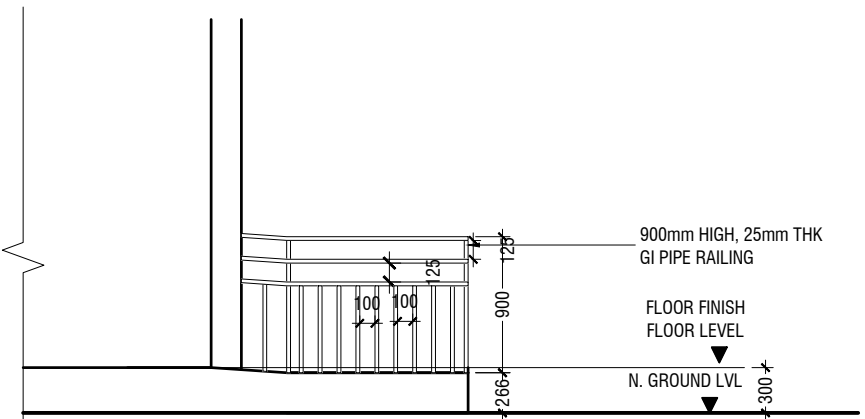

ELEVATION D

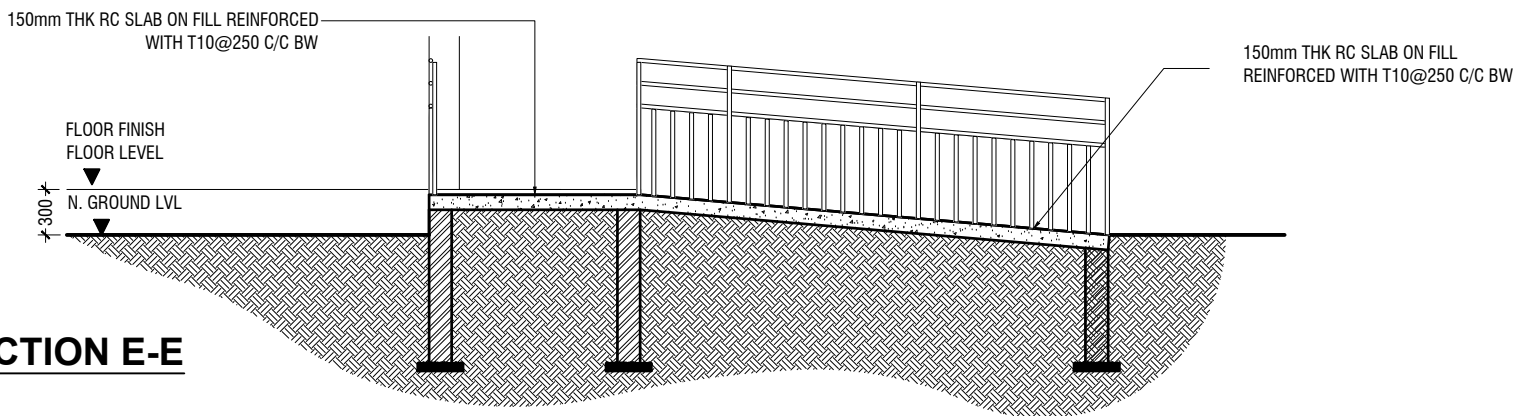

SECTION E-E

MAIN ENTRANCE RAMP DETAILS

SCALE 1:50
0 0.25 0.5 1 1.5 2 2.5




RIYAN PRIVATE LIMITED
t : +9603315049 f : +9603310776
e : info@riyan.com.mv
w : www.riyan.com.mv
3rd floor, H. Azumi, Amineemoggu, Male'

HDh.AEC, Kulhudhuffushi School - 12 Classroom (04 Storey)
Client: Ministry of Education

Project Number: RI/2017/012
Date: May 2019
Architect : Razana Amir
Engineer : Ahmed Zuhail Zaeem
Drawn by : Aishath Mohamed Rasheed
Services : Aishath Ahmed
Interior : -


Rev no	Date
--	-----
--	-----
--	-----
--	-----

Title: Main Entrance Ramp
Details
Page: A-18/21

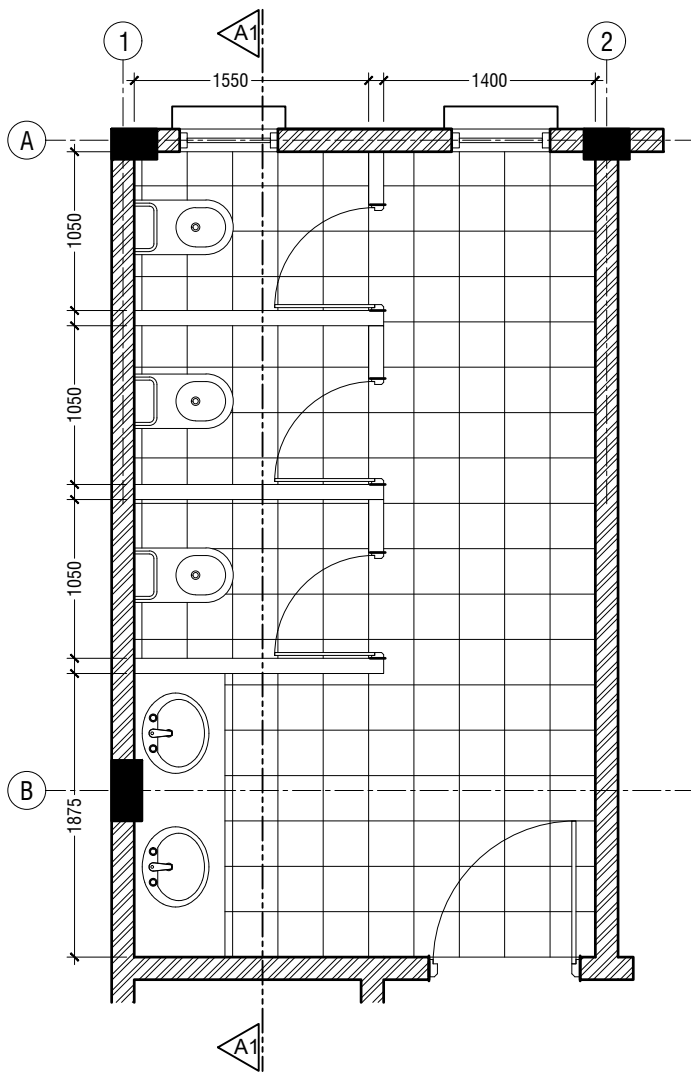


TYPICAL TOILET PLAN

SCALE 1:50
0 0.25 0.5 1 1.5 2 2.5

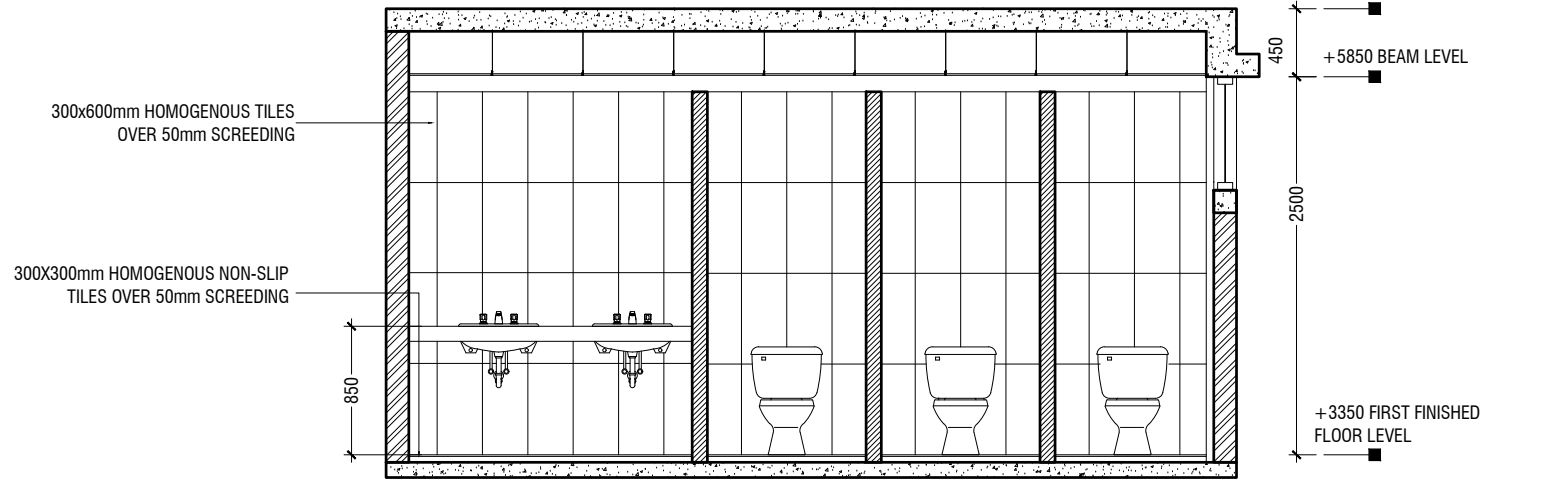


SECTION A1-A1

SCALE 1:50
0 0.25 0.5 1 1.5 2 2.5

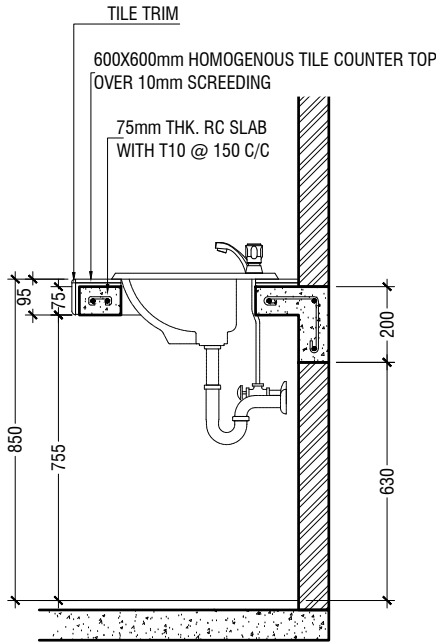


COUNTER TOP DETAILS

SCALE 1:20
0 0.1 0.2 0.4 0.6 0.8 1

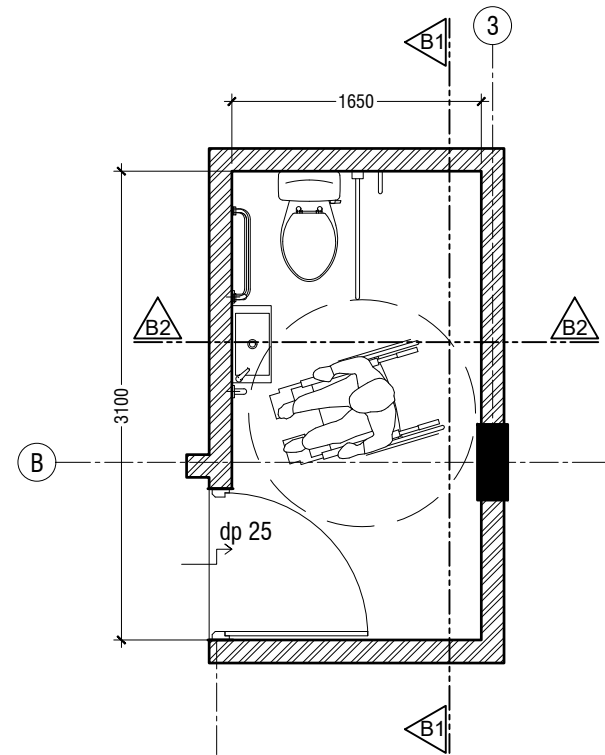


**TOILET FOR PERSONS WITH
DISABILITIES PLAN**

SCALE 1:50
0 0.25 0.5 1 1.5 2 2.5

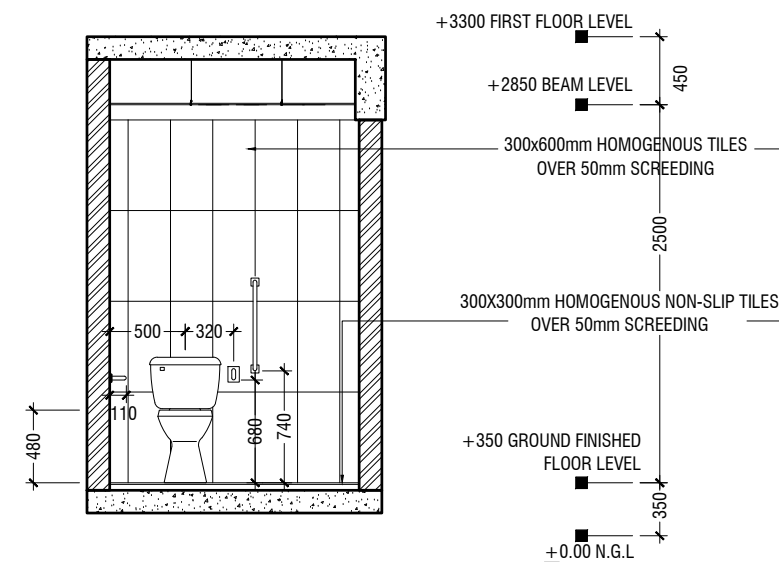

SECTION B1-B1

SCALE 1:50
0 0.25 0.5 1 1.5 2 2.5

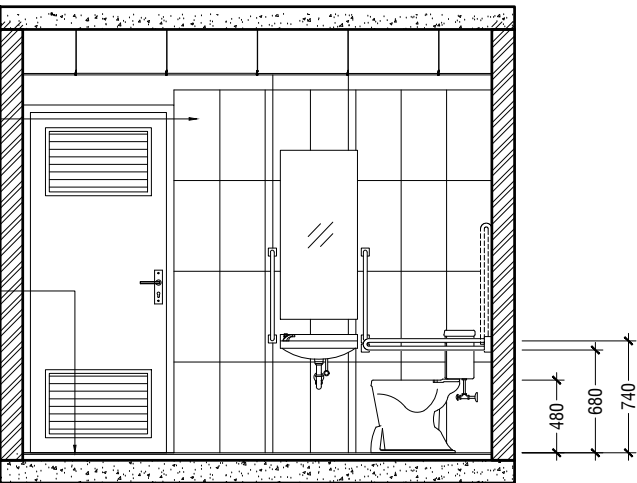

SECTION B2-B2

SCALE 1:50
0 0.25 0.5 1 1.5 2 2.5



RIYAN PRIVATE LIMITED

t : +9603315049 f : +9603310776
e : info@riyan.com.mv
w : www.riyan.com.mv
3rd floor, H. Azumi, Amineemogus, Male'


HDh.AEC, Kulhudhuffushi School - 12 Classroom (04 Storey)
Client: Ministry of Education

Project Number: RI/2017/012
Date: May 2019
Architect : Razana Amir
Engineer : Ahmed Zuhail Zaeem
Drawn by : Aishath Mohamed Rasheed
Services : Aishath Ahmed
Interior : -


Rev no	Date
--	-----
--	-----
--	-----
--	-----

Title: Toilet Details


Page: A-19/21

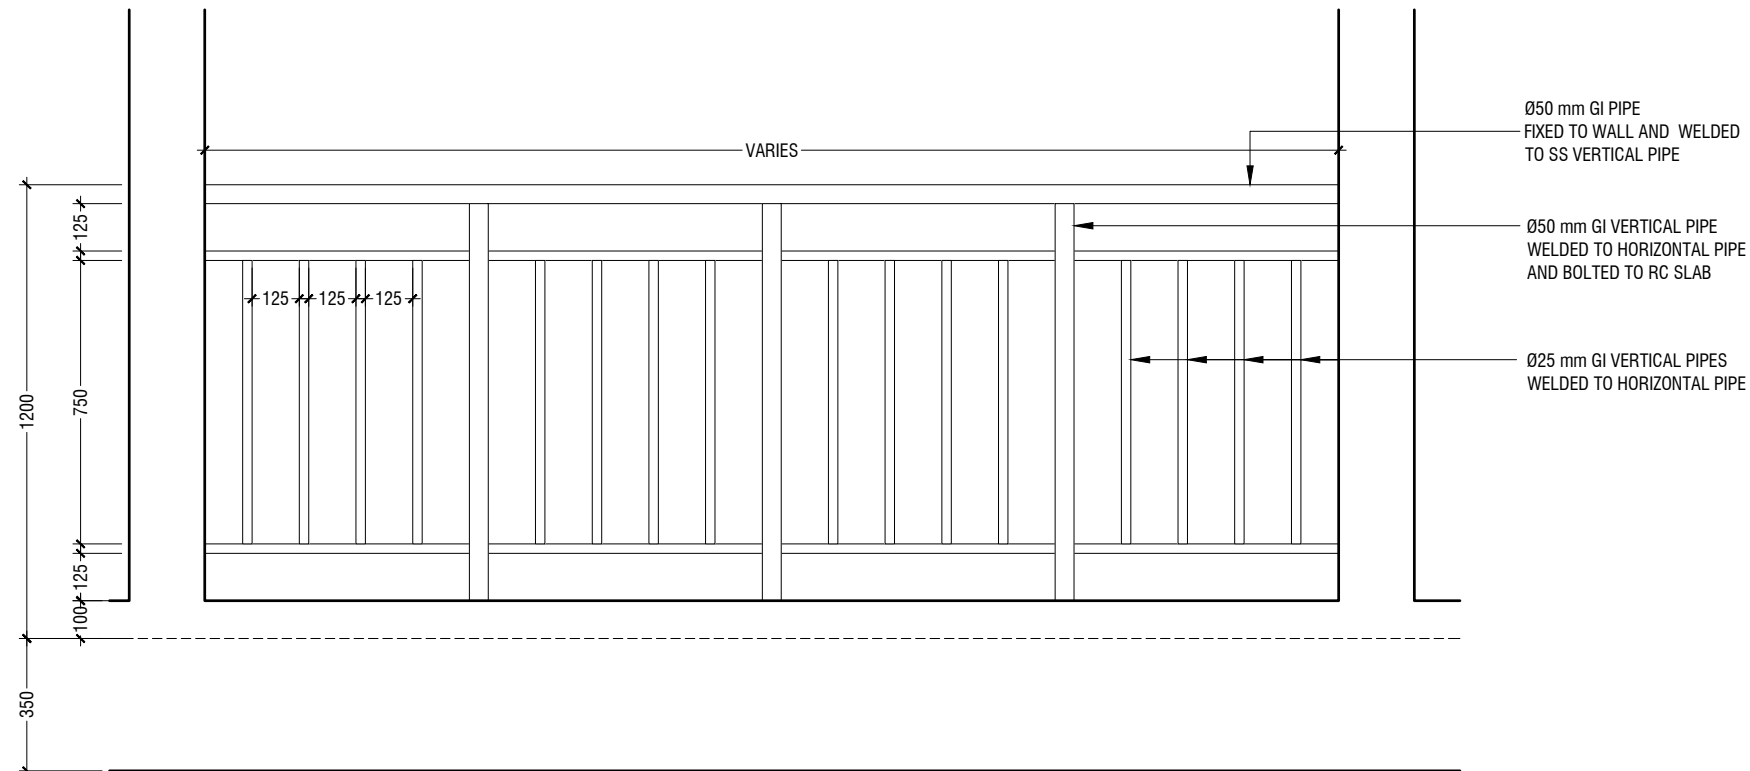

ELEVATION
SCALE 1:20

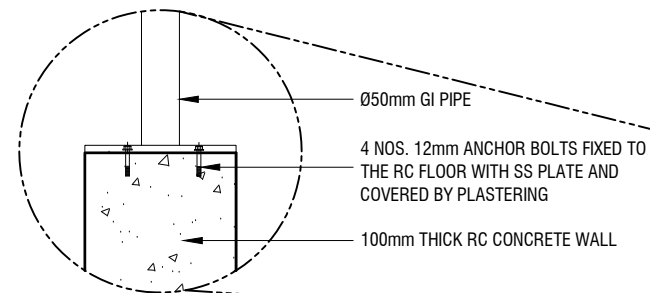

RAILING DETAILS
SCALE 1:20

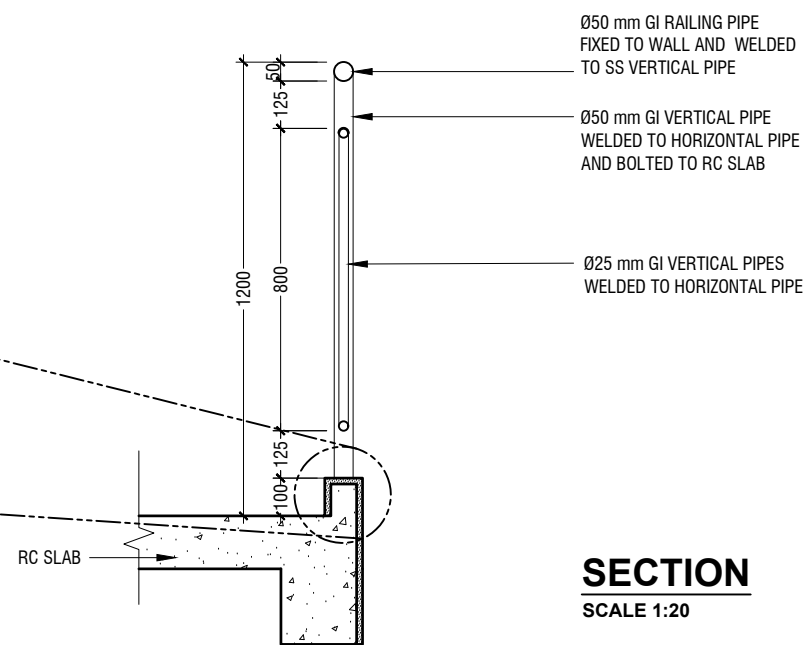

SECTION
SCALE 1:20



RIYAN PRIVATE LIMITED

t : +9603315049 f : +9603310776
e : info@riyan.com.mv
w : www.riyan.com.mv
3rd floor, H. Azumi, Amineemoggu, Male'






HDh.AEC, Kulhudhuffushi School - 12 Classroom (04 Storey)
Client: Ministry of Education

Project Number: RI/2017/012
Date: May 2019
Architect : Razana Amir
Engineer : Ahmed Zuhail Zaeem
Drawn by : Aishath Mohamed Rasheed
Services : Aishath Ahmed
Interior : -

Rev no	Date
--	-----
--	-----
--	-----
--	-----

Title: Railing Details

Page: A-20/21

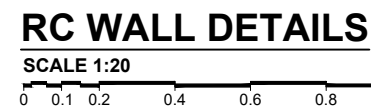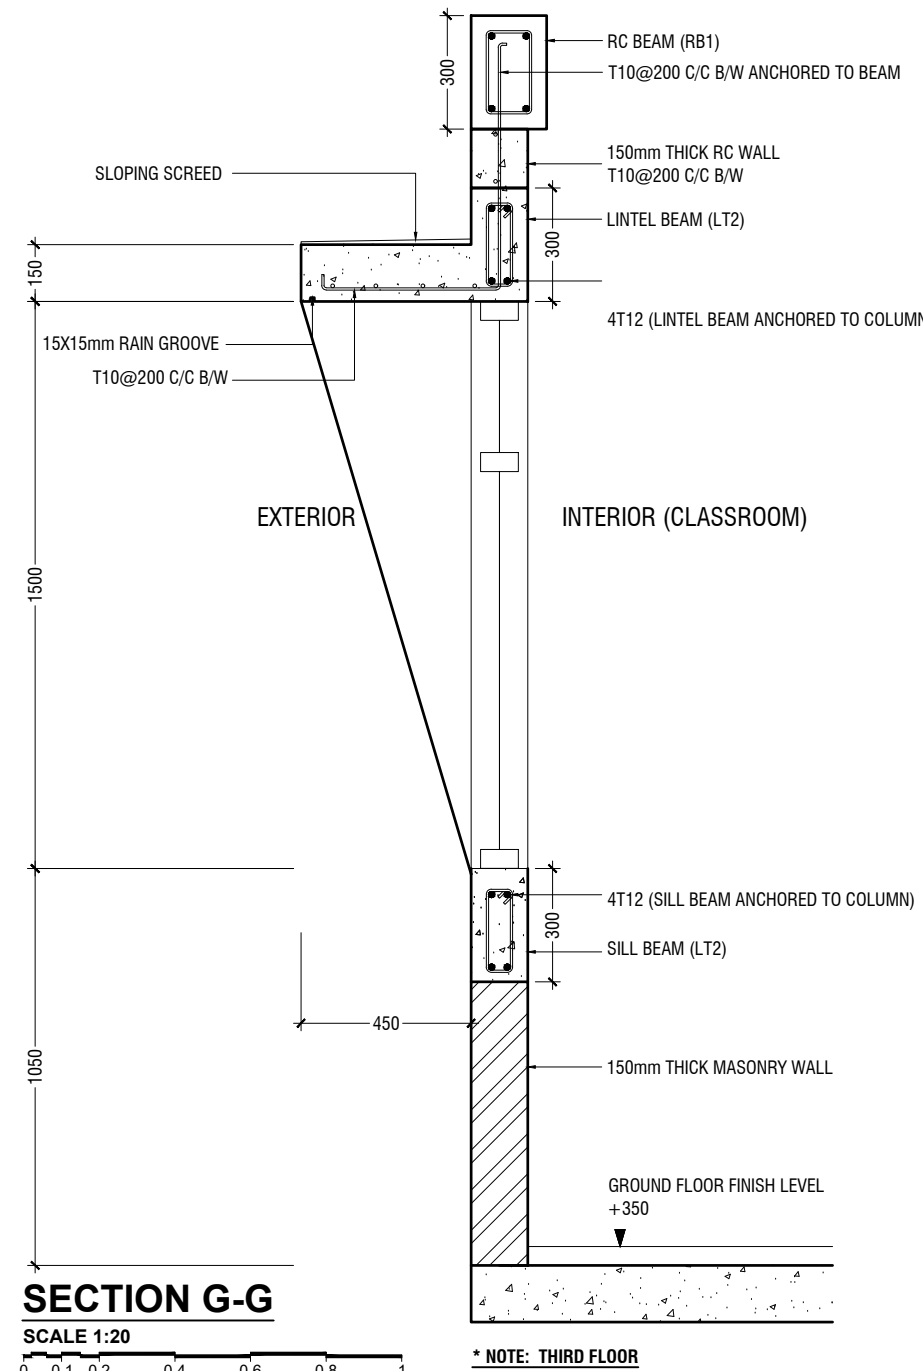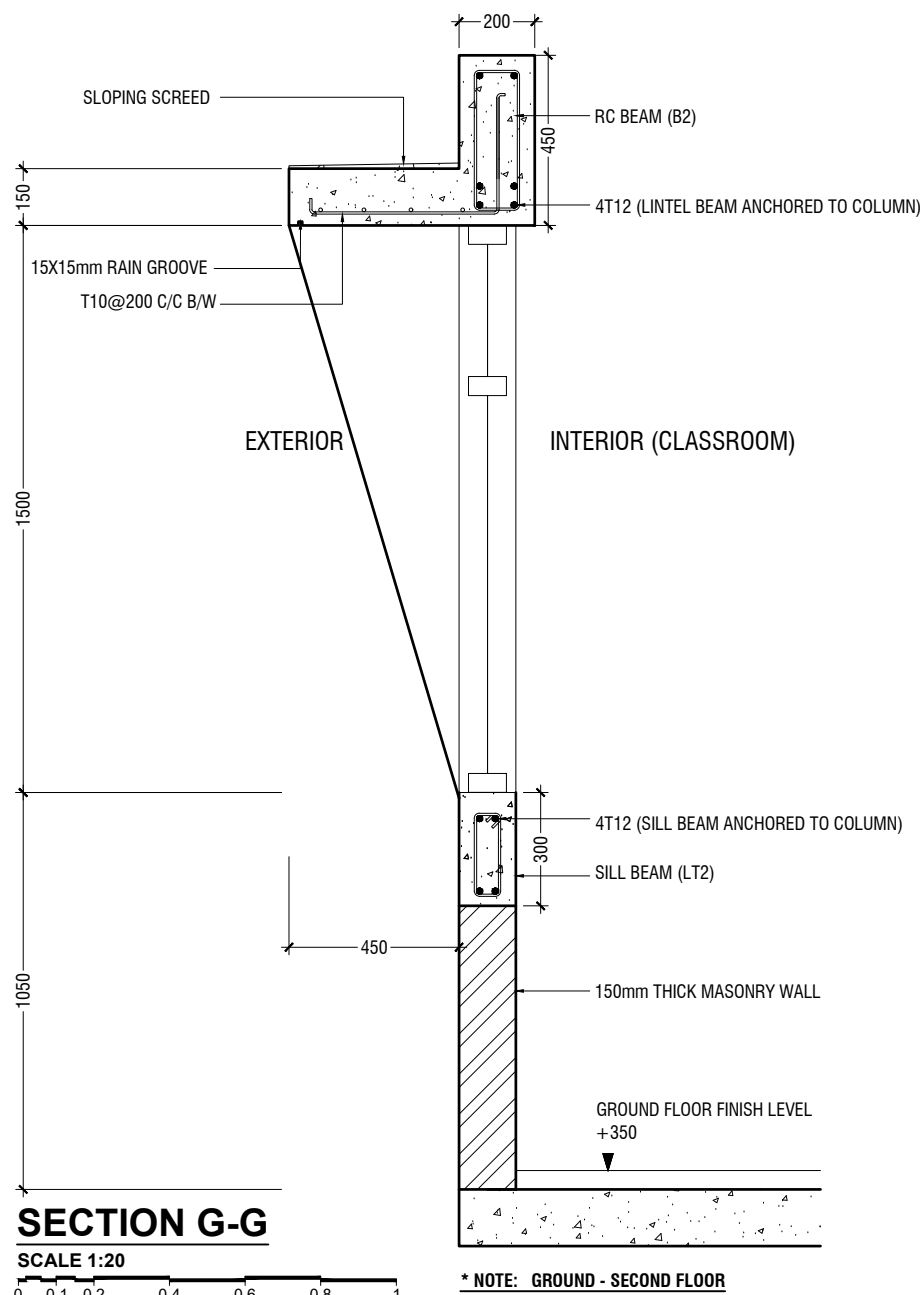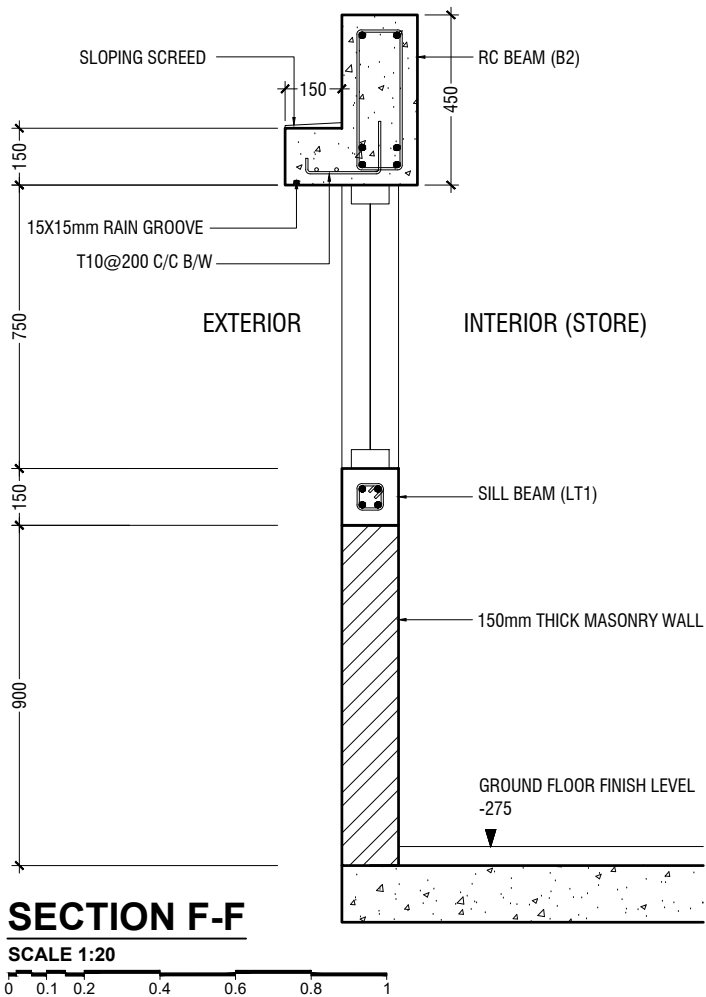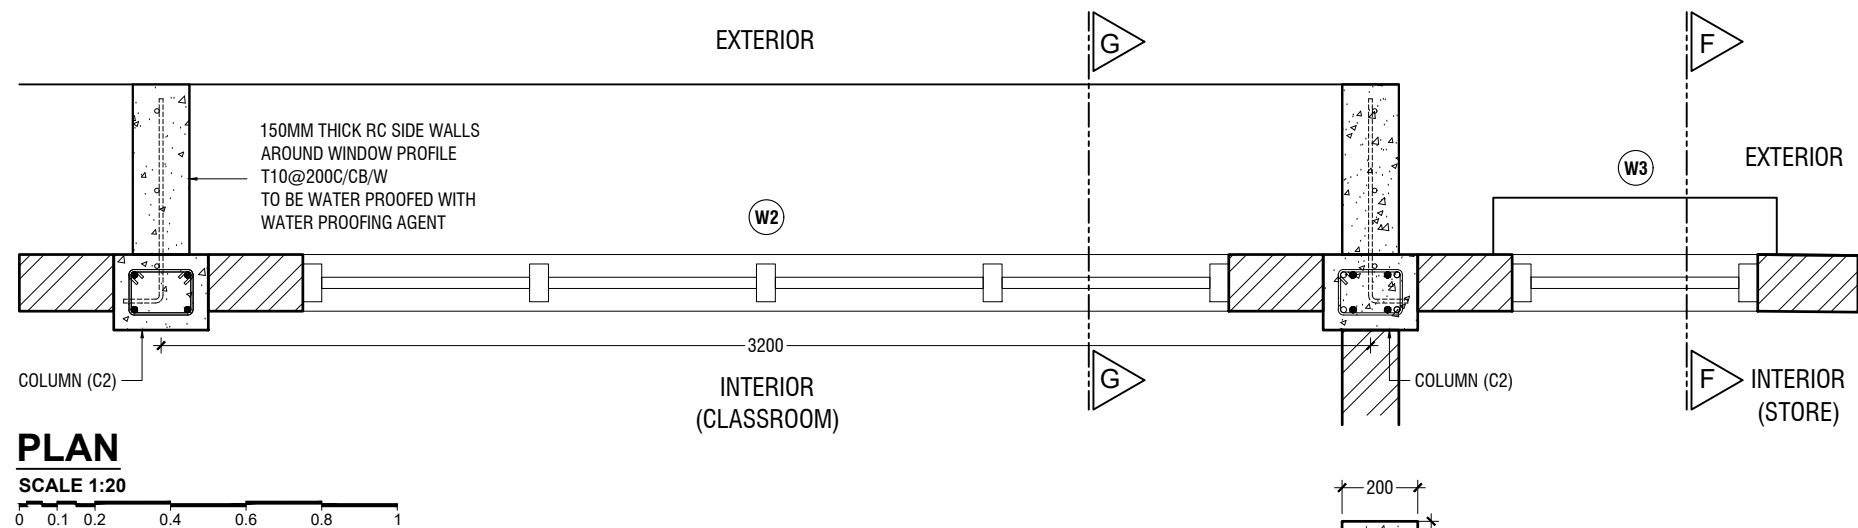


RIYAN PRIVATE LIMITED
t : +9603315049 f : +9603310776
e : info@riyan.com.mv
w : www.riyan.com.mv
3rd floor, H. Azumi, Amineemmagu, Male'

HDh.AEC, Kulhudhuffushi School - 12 Classroom (04 Storey)
Client: Ministry of Education

Project Number: RI/2017/012
Date: May 2019
Architect : Razana Amir
Engineer : Ahmed Zuhail Zaeem
Drawn by : Aishath Mohamed Rasheed
Services : Aishath Ahmed
Interior : -

Rev no	Date
--	-----
--	-----
--	-----
--	-----

Title: RC Wall Details
Page: A-21/21

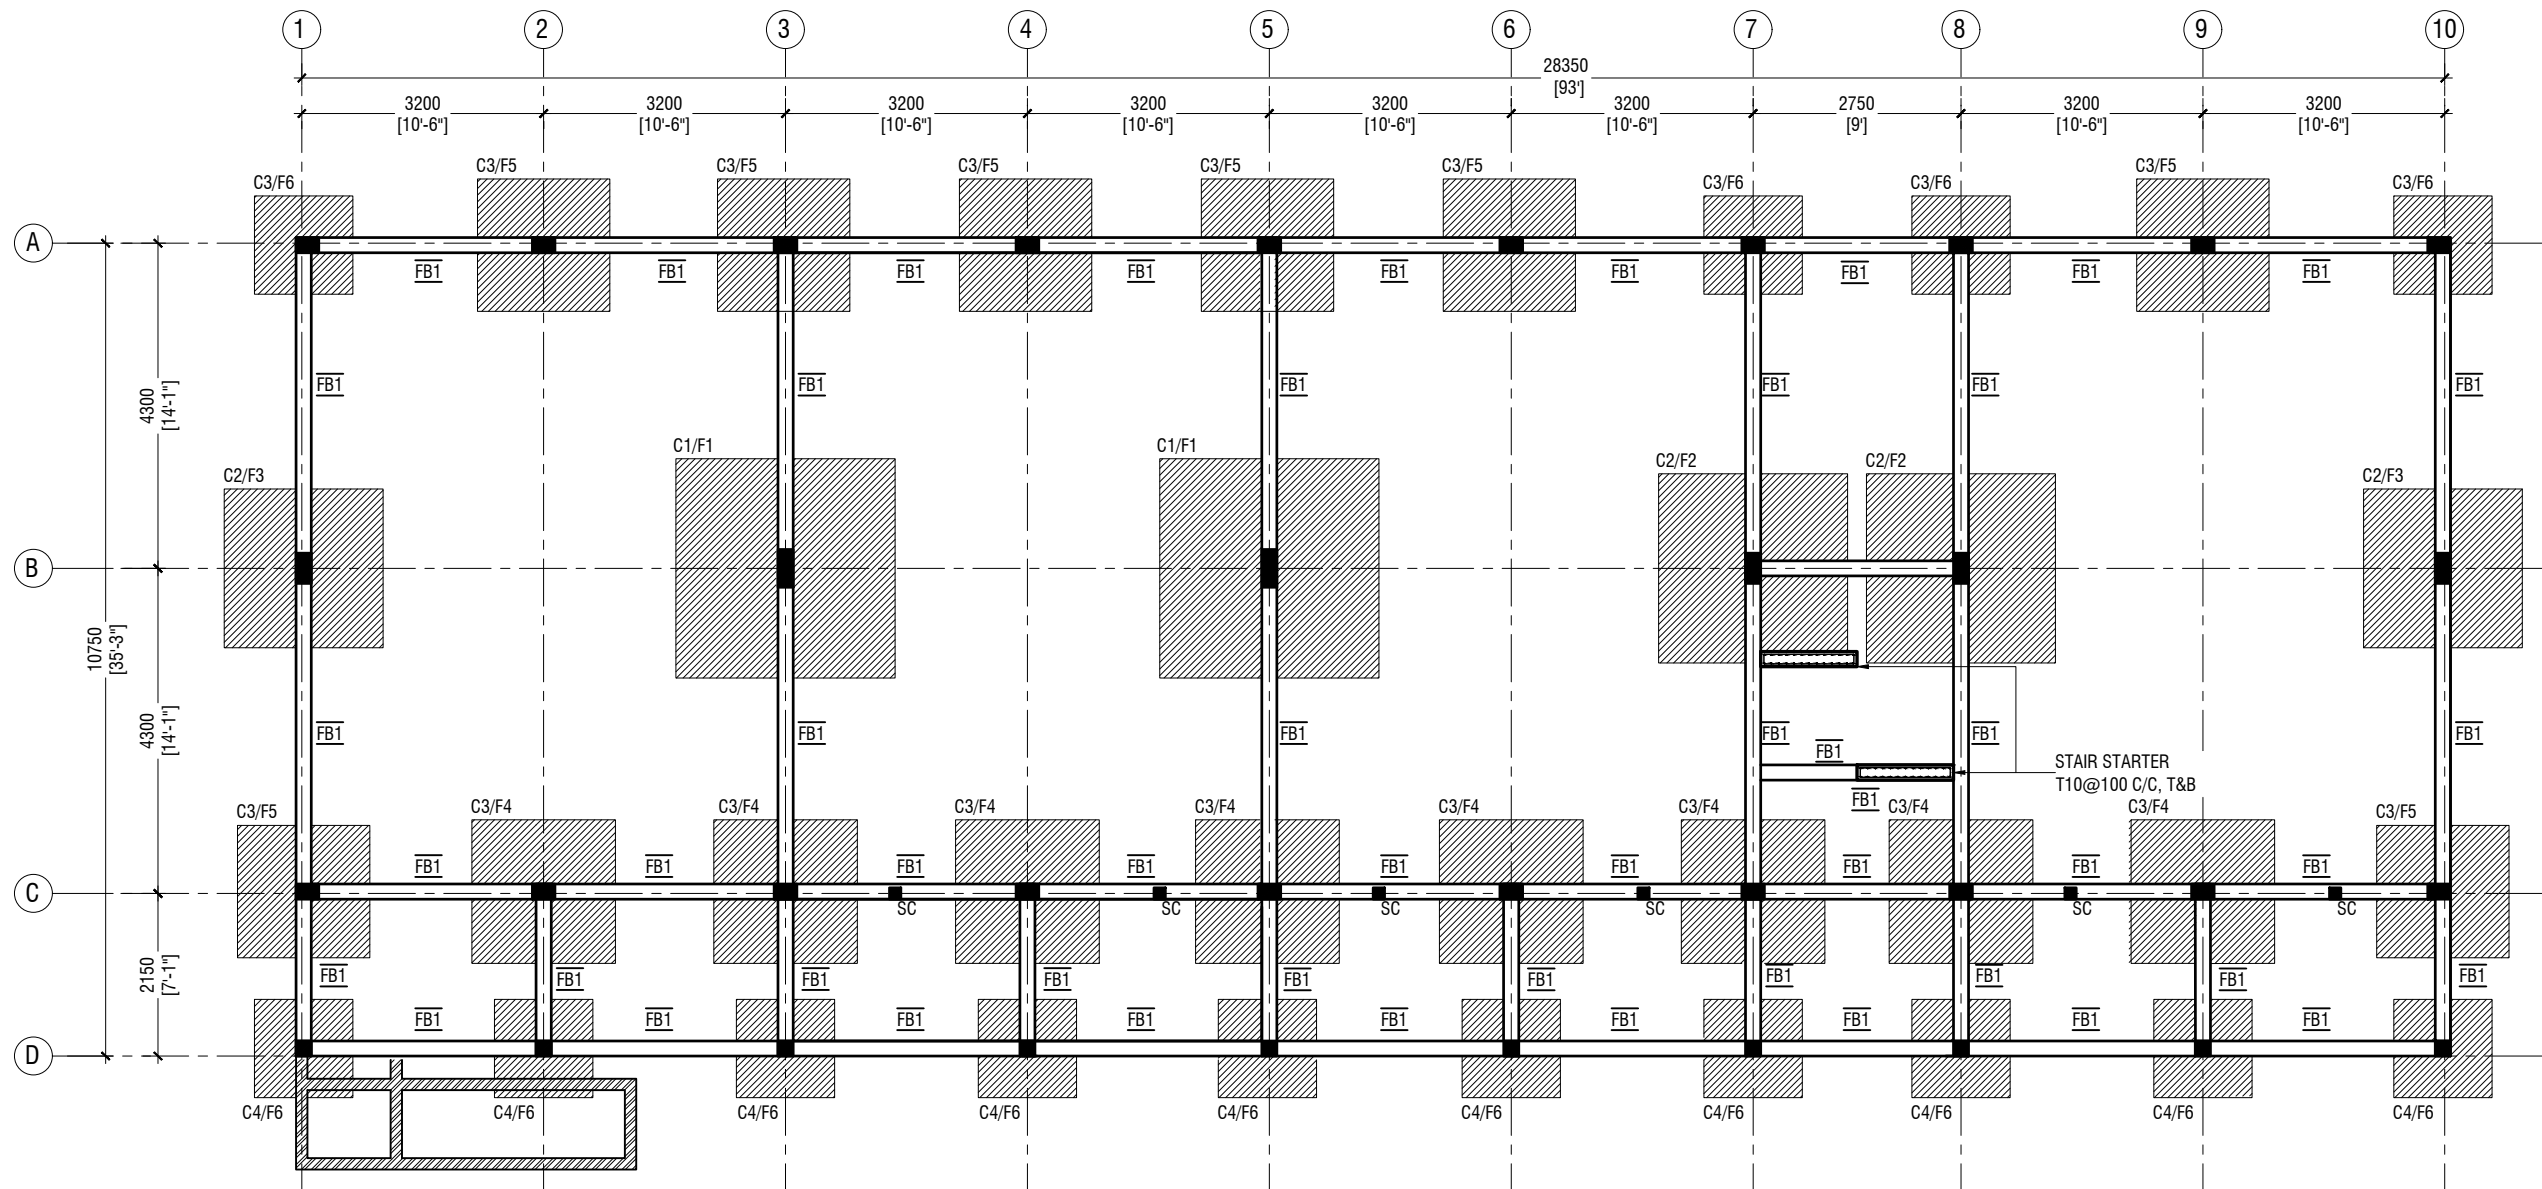

FOUNDATION PLAN

SCALE 1:100



NOTE:

COLUMN SIZES

C1	: 200 x 500 mm
C2	: 200 x 400 mm
C3	: 200 x 300 mm
C4	: 200 x 200 mm
SC	: 150 x 150 mm
COVER	: 35-40mm

FOUNDATION PAD SIZES

	DIMENSION	REINFORCEMENT
F1	2900 x 2900 x 550	T16@150 C/C B/W (B) & T12@200 C/C B/W (T)
F2	2500 x 2500 x 500	T16@150 C/C B/W (B) & T12@200 C/C B/W (T)
F3	2100 x 2100 x 450	T12@125 C/C B/W (B)
F4	1900 x 1900 x 450	T12@150 C/C B/W (B)
F5	1750 x 1750 x 450	T12@150 C/C B/W (B)
F6	1300 x 1300 x 450	T12@150 C/C B/W (B)

FOUNDATION DEPTH : 1200mm BELOW GROUND LEVEL

ALL FOOTINGS ARE TO BE LAID ON TOP OF 50mm THICK LEAN CONCRETE
APPLY WATER PROOFING TO SUBSTRUCTURE (BELOW GROUND ELEMENTS)

TIE BEAM SIZES

TB1	: 200 x 450 mm
COVER	: 50mm

GROUND SLAB : 150mm THK RC SLAB ON FILL
REINFORCED WITH T10@200 C/C BW

MIX RATIO = 1:2:3 (CEMENT : SAND : AGGREGATE)

 -150mm THK. SOLID MASONRY BLOCK WALL

RAMP SLAB : 150mm THK RC SLAB ON FILL
REINFORCED WITH T10@250 C/C BW



RIYAN PRIVATE LIMITED

t : +9603315049 f : +9603310776
e : info@riyan.com.mv
w : www.riyan.com.mv
3rd floor, H. Azumi, Amineemaguu, Male'

HDh.AEC, Kulhudhuffushi School - 12 Classroom (04 Storey)
Client: Ministry of Education


Project Number: RI/2017/012
Date: May 2019

Architect : Razana Amir
Engineer : Ahmed Zuhail Zaeem
Drawn by : Aishath Mohamed Rasheed
Services : Aishath Ahmed
Interior : -

Rev no	Date
--	-----
--	-----
--	-----
--	-----

Title: Foundation Plan

Page: S-01/09

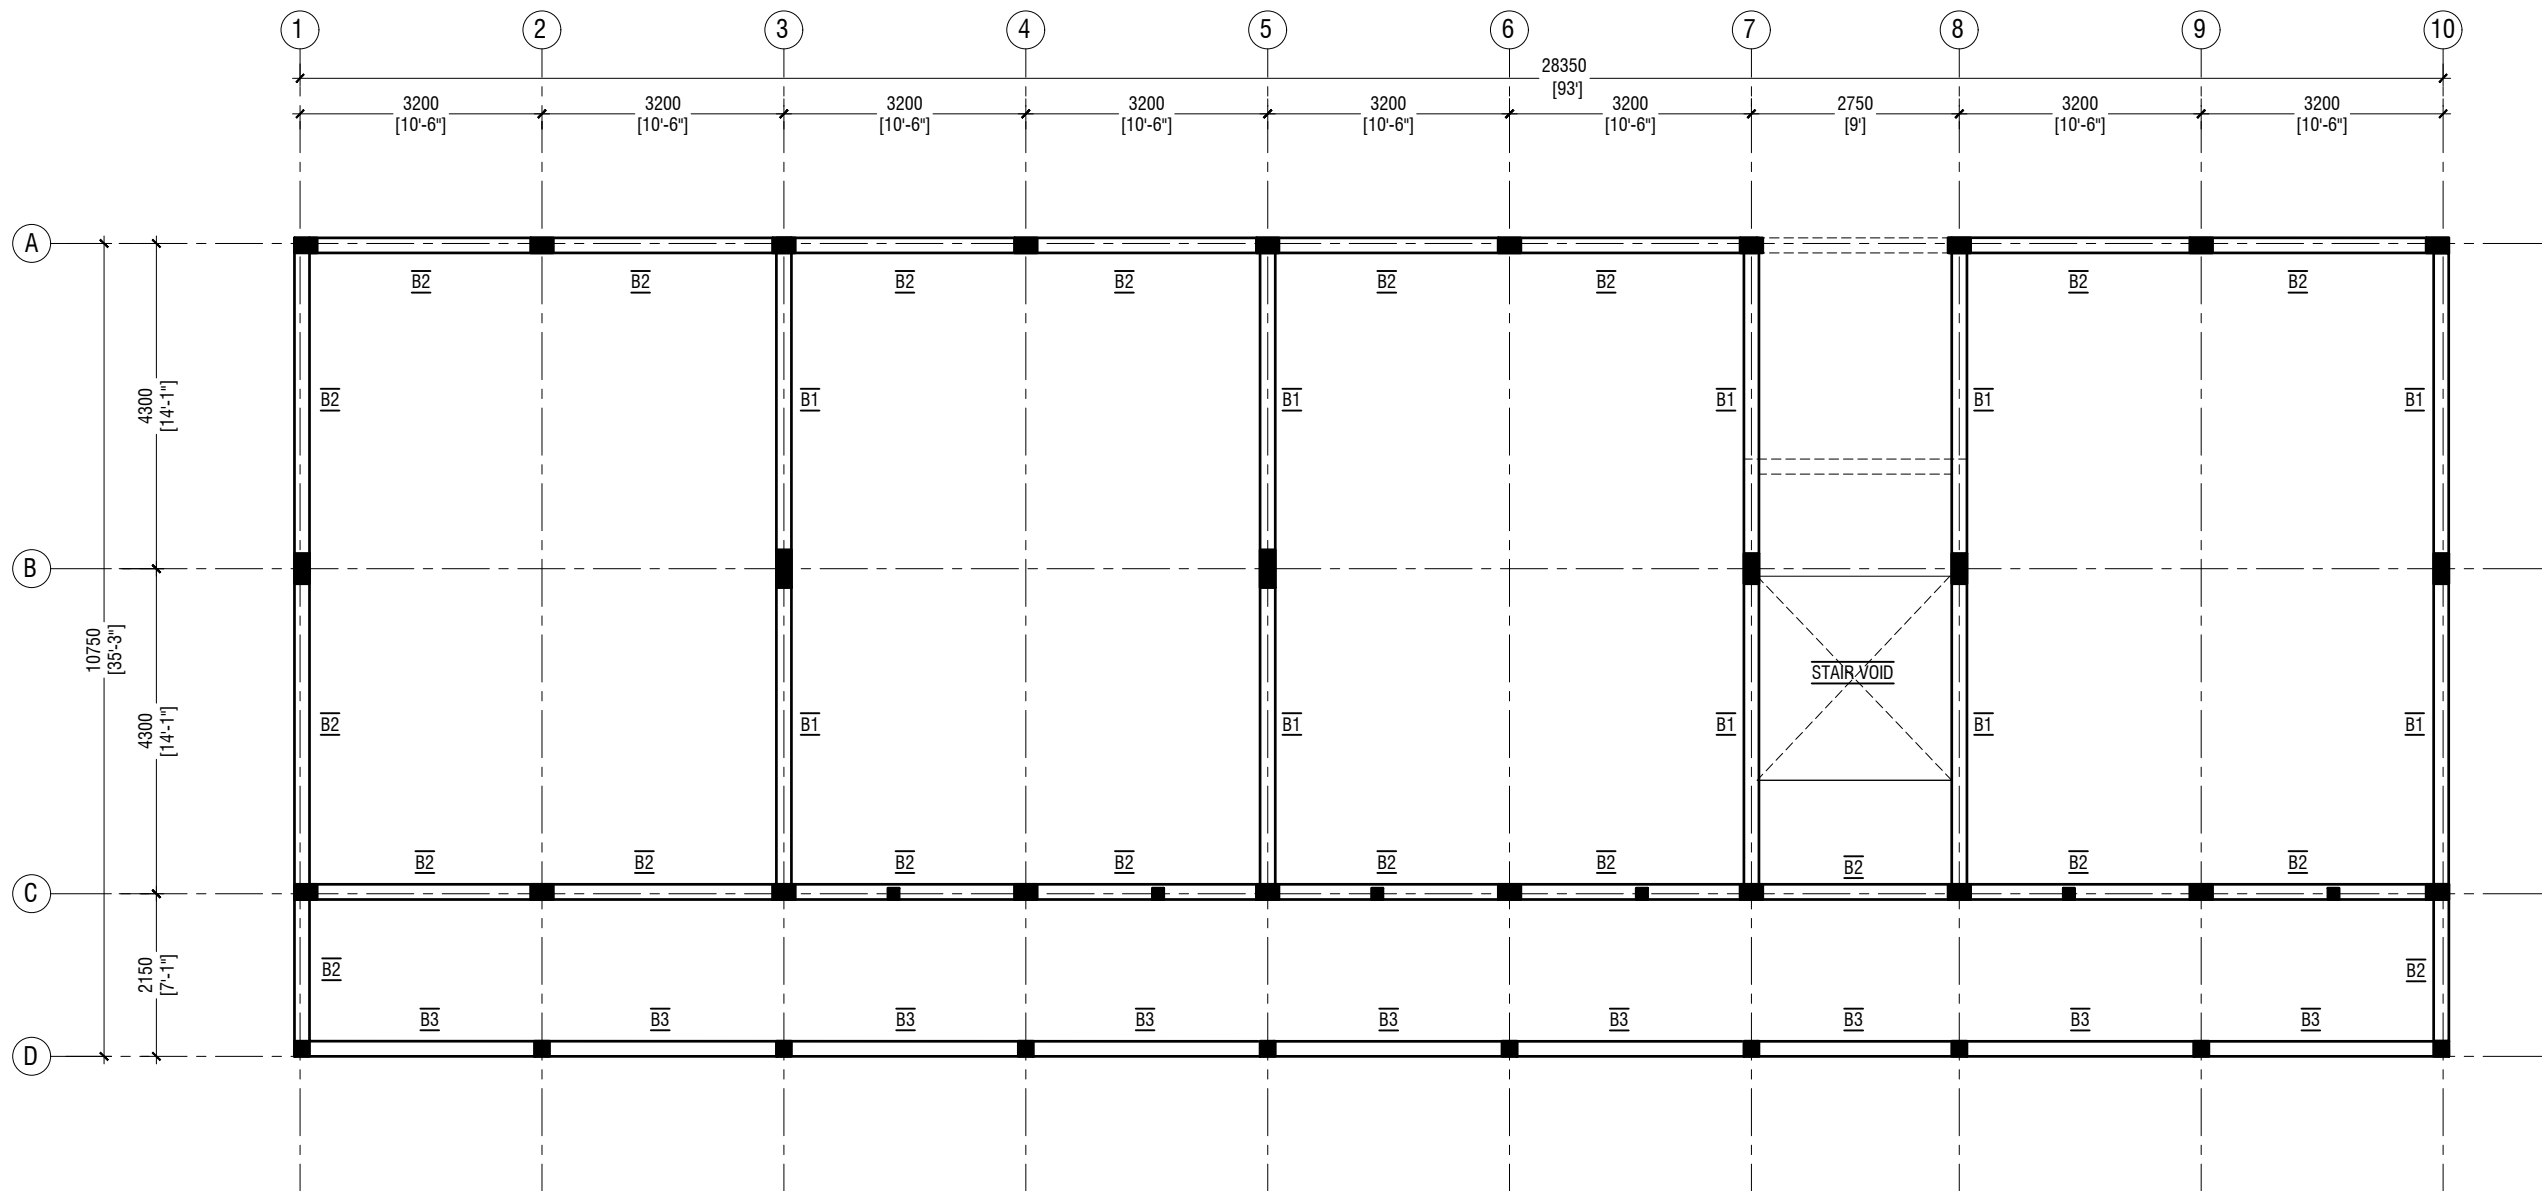

FIRST - THIRD FLOOR BEAM PLAN

SCALE 1:100



NOTE:

COLUMN SIZES

C1	: 200 x 500 mm
C2	: 200 x 400 mm
C3	: 200 x 300 mm
C4	: 200 x 200 mm
SC	: 150 x 150 mm
COVER	: 35-40mm

BEAM SIZES

B1	: 200x550 mm
B2	: 200x450 mm
B3	: 200x450 mm
COVER	: 35mm

MIX RATIO = 1:2:3 (CEMENT : SAND : AGGREGATE)



RIYAN PRIVATE LIMITED


t : +9603315049 f : +9603310776
e : info@riyan.com.mv
w : www.riyan.com.mv
3rd floor, H. Azumi, Amineeneemagui, Male'

HDh.AEC, Kulhudhuffushi School - 12 Classroom (04 Storey)
Client: Ministry of Education

Project Number: RI/2017/012
Date: May 2019
Architect : Razana Amir
Engineer : Ahmed Zuhail Zaeem
Drawn by : Aishath Mohamed Rasheed
Services : Aishath Ahmed
Interior : -

Rev no	Date
--	-----
--	-----
--	-----
--	-----

Title: First - Third
Beam Plan
Page: S-02/09

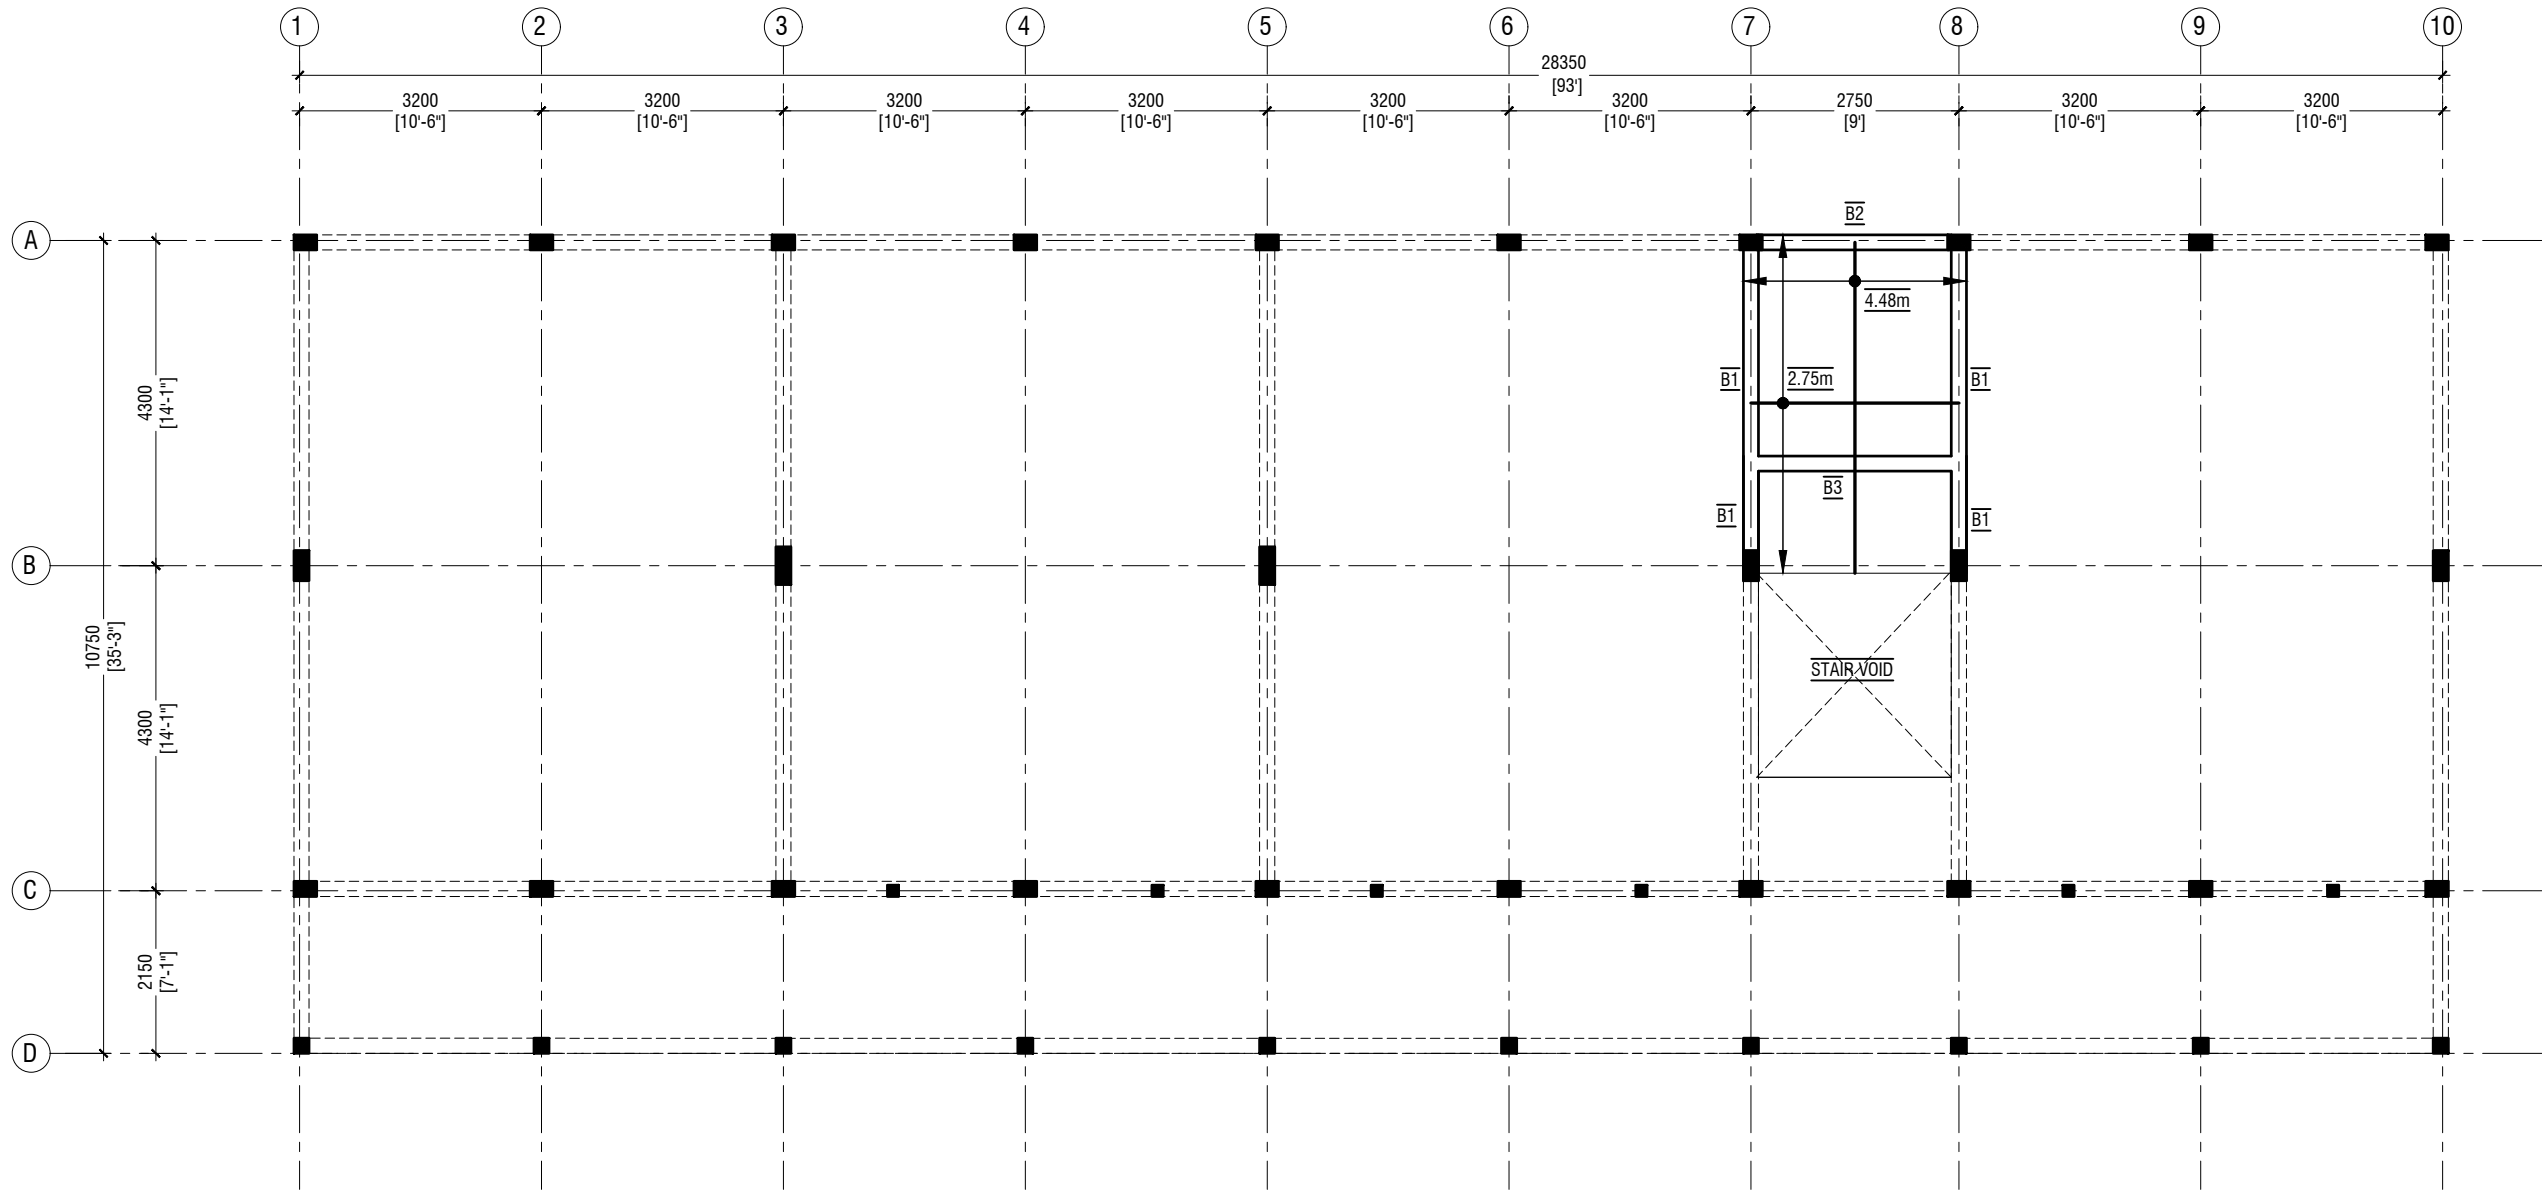

STORE / HALF LANDING FLOOR BEAM & SLAB REINFORCEMENT PLAN

SCALE 1:100



NOTE:

COLUMN SIZES

C1	: 200 x 500 mm
C2	: 200 x 400 mm
C3	: 200 x 300 mm
C4	: 200 x 200 mm
SC	: 150 x 150 mm
COVER	: 35-40mm

BEAM SIZES

B1	: 200x550 mm
B2	: 200x450 mm
B3	: 200x450 mm
COVER	: 35mm

MIX RATIO = 1:2:3 (CEMENT : SAND : AGGREGATE)

SLAB THICKNESS:	150mm
BOTTOM REINFORCEMENT:	T10@150C/C B/W (NOT SHOWN)
TOP REINFORCEMENT:	T10@150C/C (AS SHOWN, UNLESS STATED)
TOP DISTRIBUTION STEEL:	T10@150C/C (UNLESS STATED)



RIYAN PRIVATE LIMITED

t : +9603315049 f : +9603310776
e : info@riyan.com.mv
w : www.riyan.com.mv
3rd floor, H. Azumi, Amineemagaj, Male'


HDh.AEC, Kulhudhuffushi School - 12 Classroom (04 Storey)
Client: Ministry of Education

Project Number: RI/2017/012
Date: May 2019
Architect : Razana Amir
Engineer : Ahmed Zuhail Zaeem
Drawn by : Aishath Mohamed Rasheed
Services : Aishath Ahmed
Interior : -

Rev no	Date
--	-----
--	-----
--	-----
--	-----

Title: Store / Half Landing
Beam & Slab Rein. Plan

Page: S-03/09

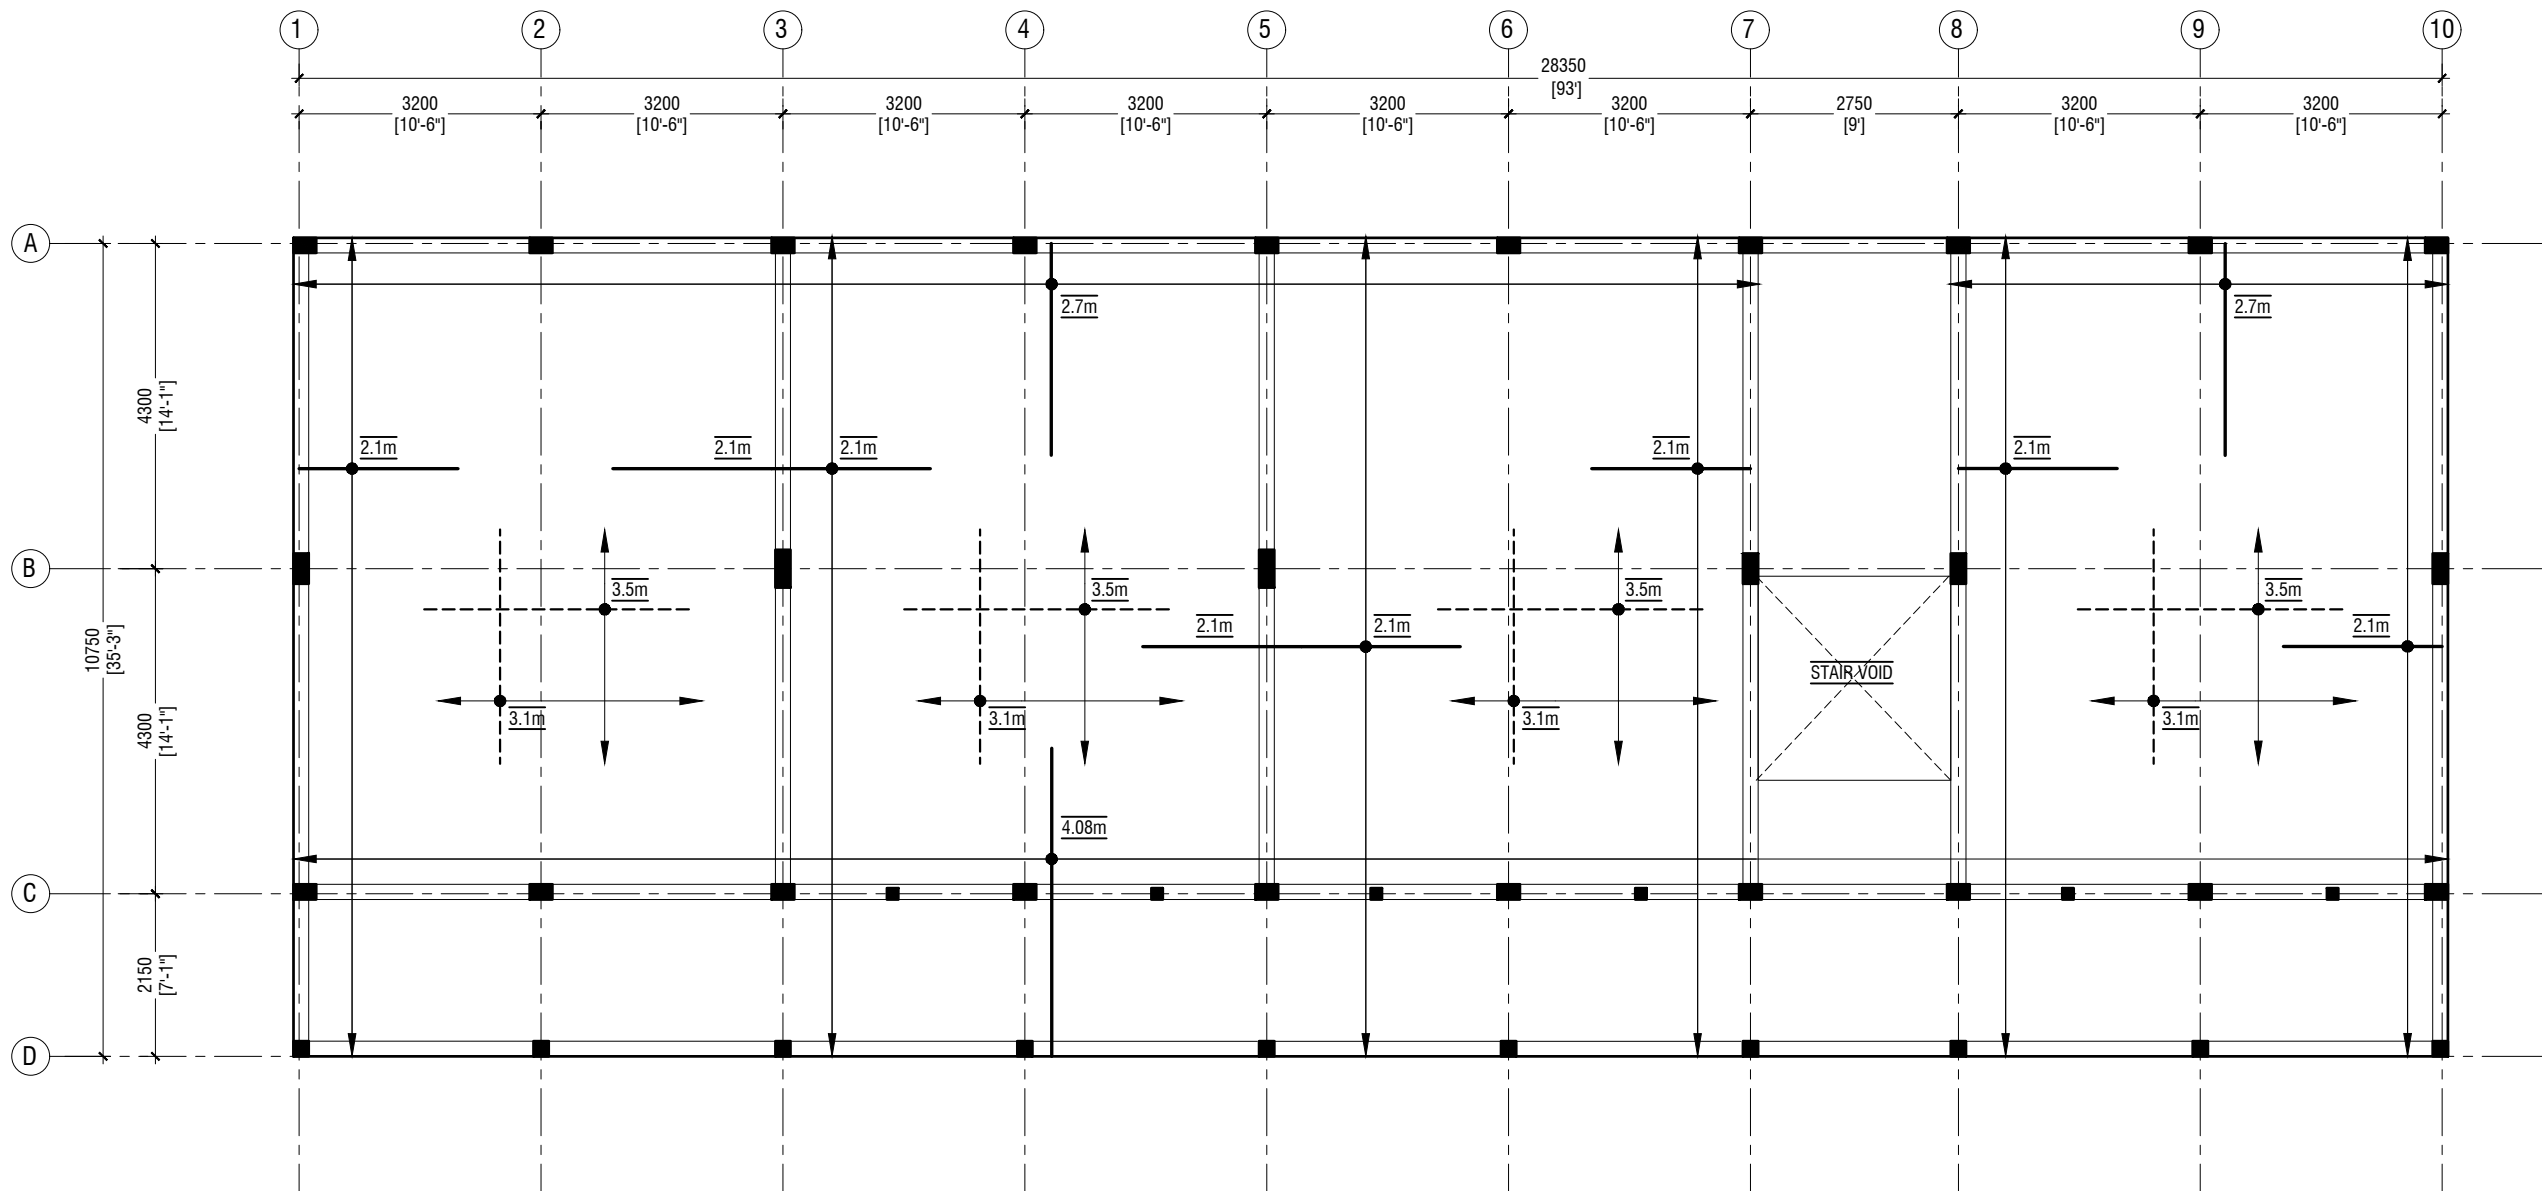

FIRST - THIRD FLOOR SLAB REINFORCEMENT PLAN

SCALE 1:100



NOTE

	SLAB THICKNESS:	175mm
	BOTTOM REINFORCEMENT:	T12@150C/C B/W (NOT SHOWN)
----	BOTTOM ADDITIONAL REINFORCEMENT:	T12@150C/C B/W (AS SHOWN)
=====	TOP REINFORCEMENT:	T12@150C/C (AS SHOWN, UNLESS STATED)
=====	TOP DISTRIBUTION STEEL:	T12@150C/C (UNLESS STATED)



RIYAN PRIVATE LIMITED

t : +9603315049 f : +9603310776
e : info@riyan.com.mv
w : www.riyan.com.mv
3rd floor, H. Azumi, Armeeneemagui, Male'


HDh.AEC, Kulhudhuffushi School - 12 Classroom (04 Storey)
Client: Ministry of Education

Project Number: RI/2017/012
Date: May 2019
Architect : Razana Amir
Engineer : Ahmed Zuhail Zaeem
Drawn by : Aishath Mohamed Rasheed
Services : Aishath Ahmed
Interior : -

Rev no	Date
--	-----
--	-----
--	-----
--	-----

Title: First - Third Floor
Slab Rein. Plan

Page: S-04/09

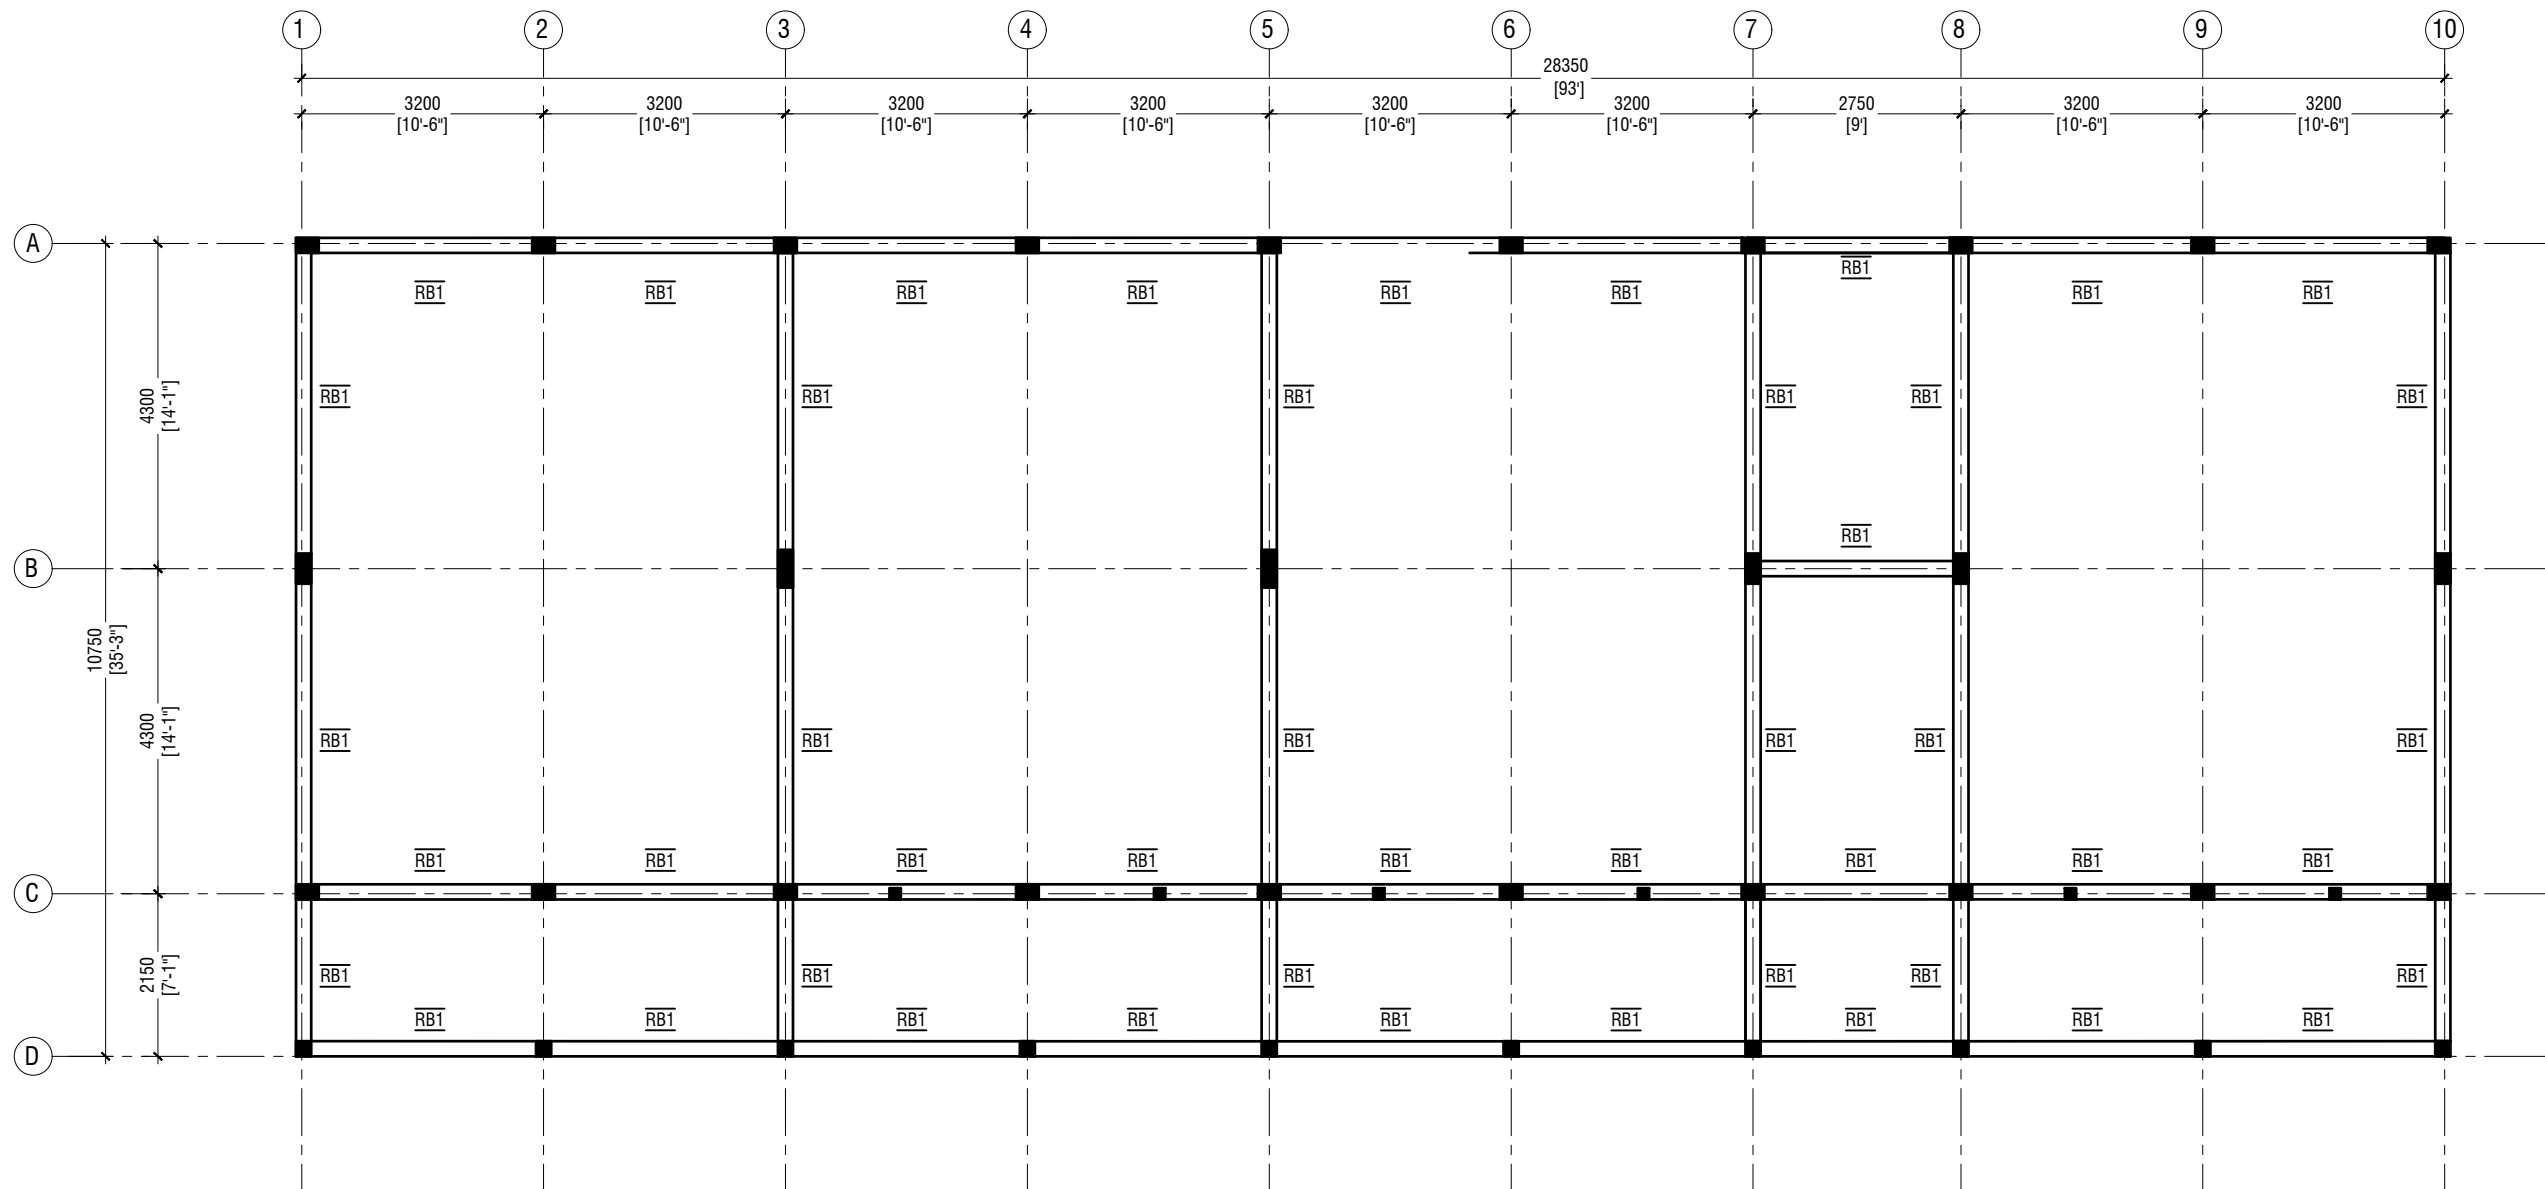

ROOF BEAM PLAN

SCALE 1:100



NOTE:

COLUMN SIZES

C1	: 200 x 500 mm
C2	: 200 x 400 mm
C3	: 200 x 300 mm
C4	: 200 x 200 mm
SC	: 150 x 150 mm
COVER	: 35-40mm

BEAM SIZES

RB1	: 200x300 mm
COVER	: 35mm

MIX RATIO = 1:2:3 (CEMENT : SAND : AGGREGATE)



RIYAN PRIVATE LIMITED

t : +9603315049 f : +9603310776
e : info@riyan.com.mv
w : www.riyan.com.mv
3rd floor, H. Azumi, Amineeneemagui, Male'


HDh.AEC, Kulhudhuffushi School - 12 Classroom (04 Storey)
Client: Ministry of Education

Project Number: RI/2017/012
Date: May 2019
Architect : Razana Amir
Engineer : Ahmed Zuhail Zaeem
Drawn by : Aishath Mohamed Rasheed
Services : Aishath Ahmed
Interior : -

Rev no	Date
--	-----
--	-----
--	-----
--	-----

Title: Roof Beam Plan

Page: S-05/09

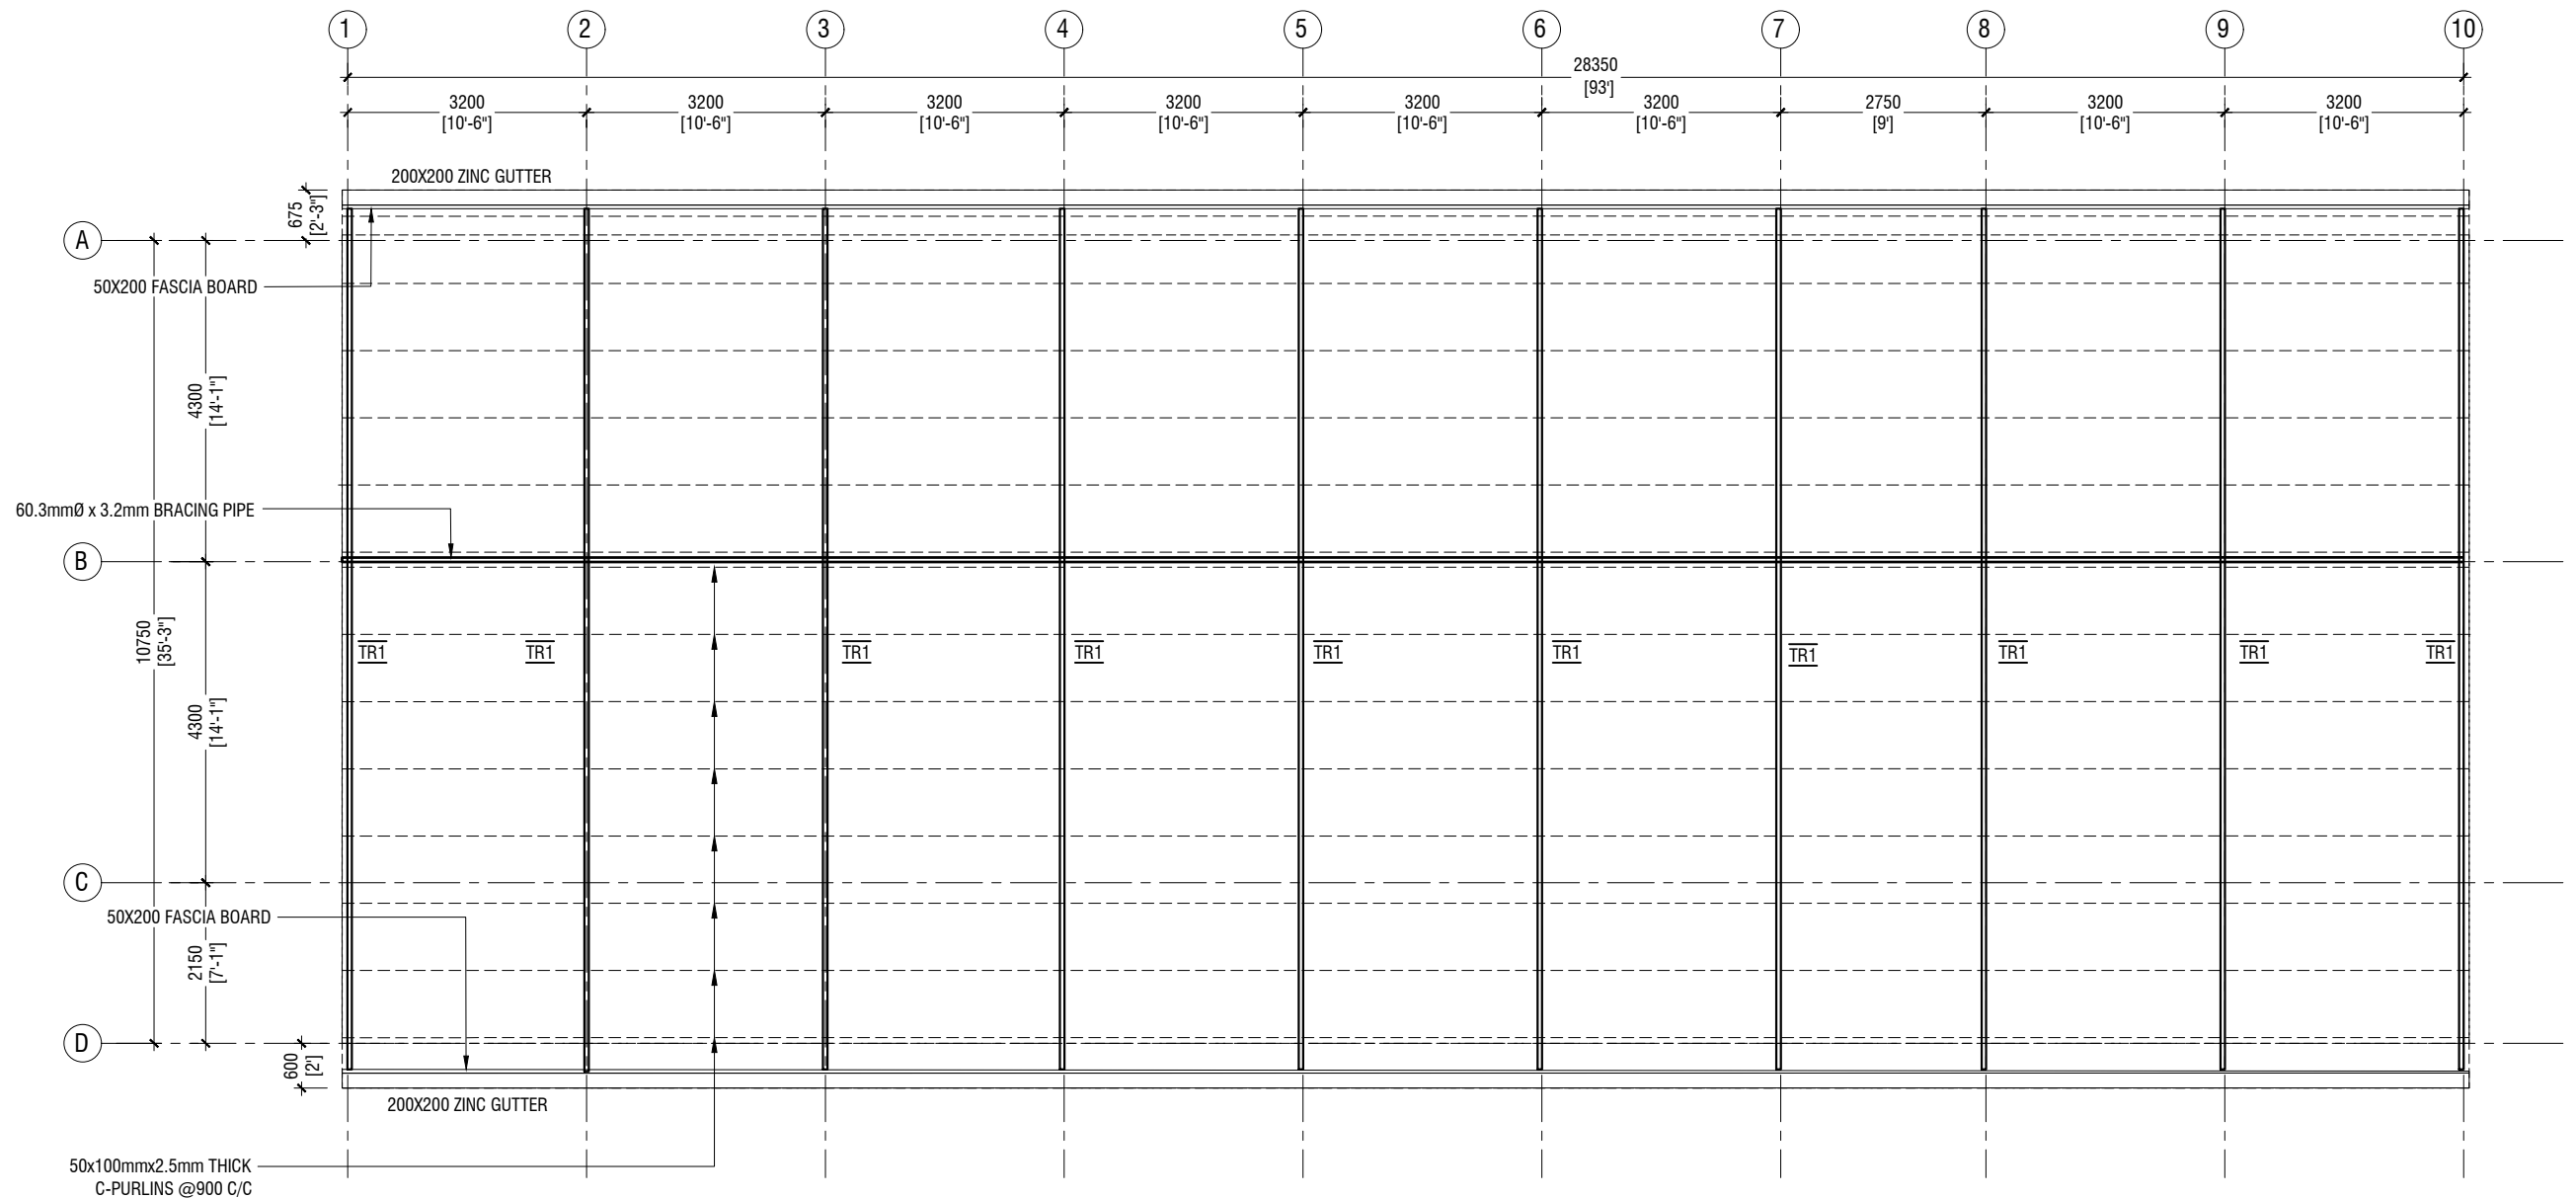

ROOF TRUSS & FRAMING PLAN

SCALE 1:100



RIYAN PRIVATE LIMITED

t : +9603315049 f : +9603310776
e : info@riyan.com.mv
w : www.riyan.com.mv
3rd floor, H. Azumi, Armeeneemagui, Male'

HDh.AEC, Kulhudhuffushi School - 12 Classroom (04 Storey)
Client: Ministry of Education

Project Number: RI/2017/012
Date: May 2019
Architect : Razana Amir
Engineer : Ahmed Zuhail Zaeem
Drawn by : Aishath Mohamed Rasheed
Services : Aishath Ahmed
Interior : -

Rev no	Date
--	-----
--	-----
--	-----
--	-----

Title: Roof Truss & Framing Plan

Page: S-06/09

	DIMENSION	REINFORCEMENT
F1	2900 x 2900 x 550	T16@150 C/C B/W (B) & T12@200 C/C B/W (T)
F2	2500 x 2500 x 500	T16@150 C/C B/W (B) & T12@200 C/C B/W (T)
F3	2100 x 2100 x 450	T12@125 C/C B/W (B)
F4	1900 x 1900 x 450	T12@150 C/C B/W (B)
F5	1750 x 1750 x 450	T12@150 C/C B/W (B)
F6	1300 x 1300 x 450	T12@150 C/C B/W (B)


FOUNDATION DEPTH = 1200mm

NOTE:-


COVER TO FOUNDATION = 50mm
COVER TO COLUMNS = 40mm
COVER TO BEAMS = 35mm
LAPS = Ø OF BAR x 45
BEAMS @END SUPPORT = Ø OF BAR x 12

MIX RATIO = 1:2:3 (CEMENT : SAND : AGGREGATE)


FOUNDATION PADS

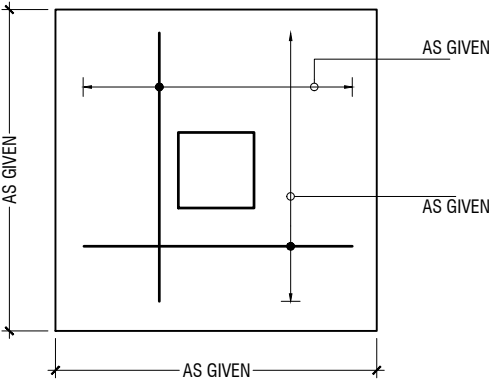

PLAN

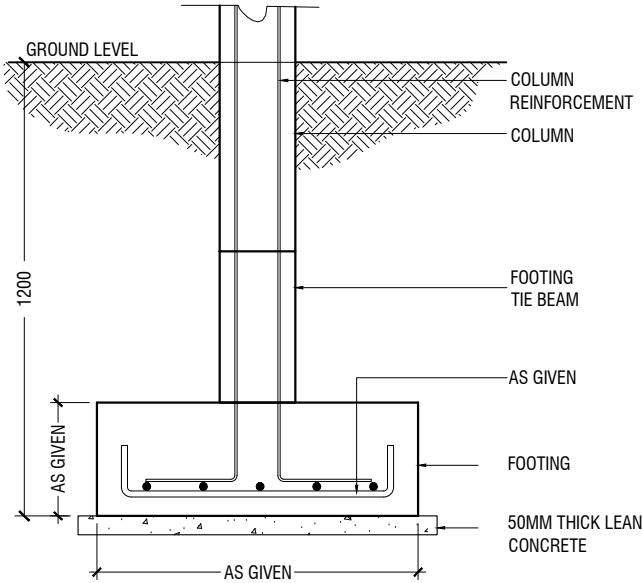

SECTION

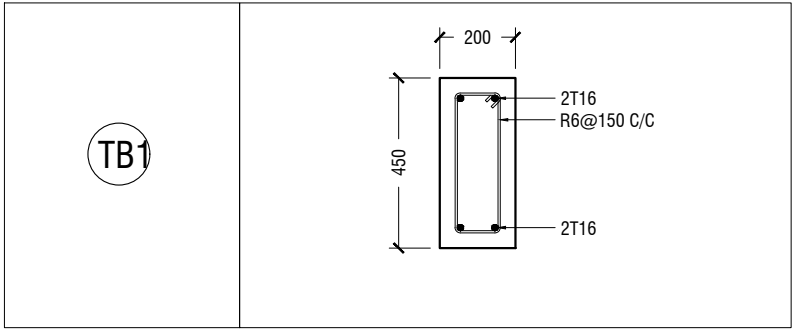


FOUNDATION DETAILS

	GROUND & 1ST FLOOR
C1	<p>Column detail C1: 500mm width, 200mm height. Reinforcement: 10T20, 2R6@175c/c, R6 HOOK@150c/c.</p>
C2	<p>Column detail C2: 400mm width, 200mm height. Reinforcement: 8T20, 2T12, 2R6@150c/c, R6 HOOK@150c/c.</p>
C3	<p>Column detail C3: 300mm width, 200mm height. Reinforcement: 6T16, R6@150c/c, R6 HOOK@150c/c.</p>
C4	<p>Column detail C4: 200mm width, 200mm height. Reinforcement: 4T16, R6@150c/c.</p>


COLUMN DETAIL

STRUCTURAL DETAILS - 1


SCALE 1:20
0 0.1 0.2 0.4 0.6 0.8 1

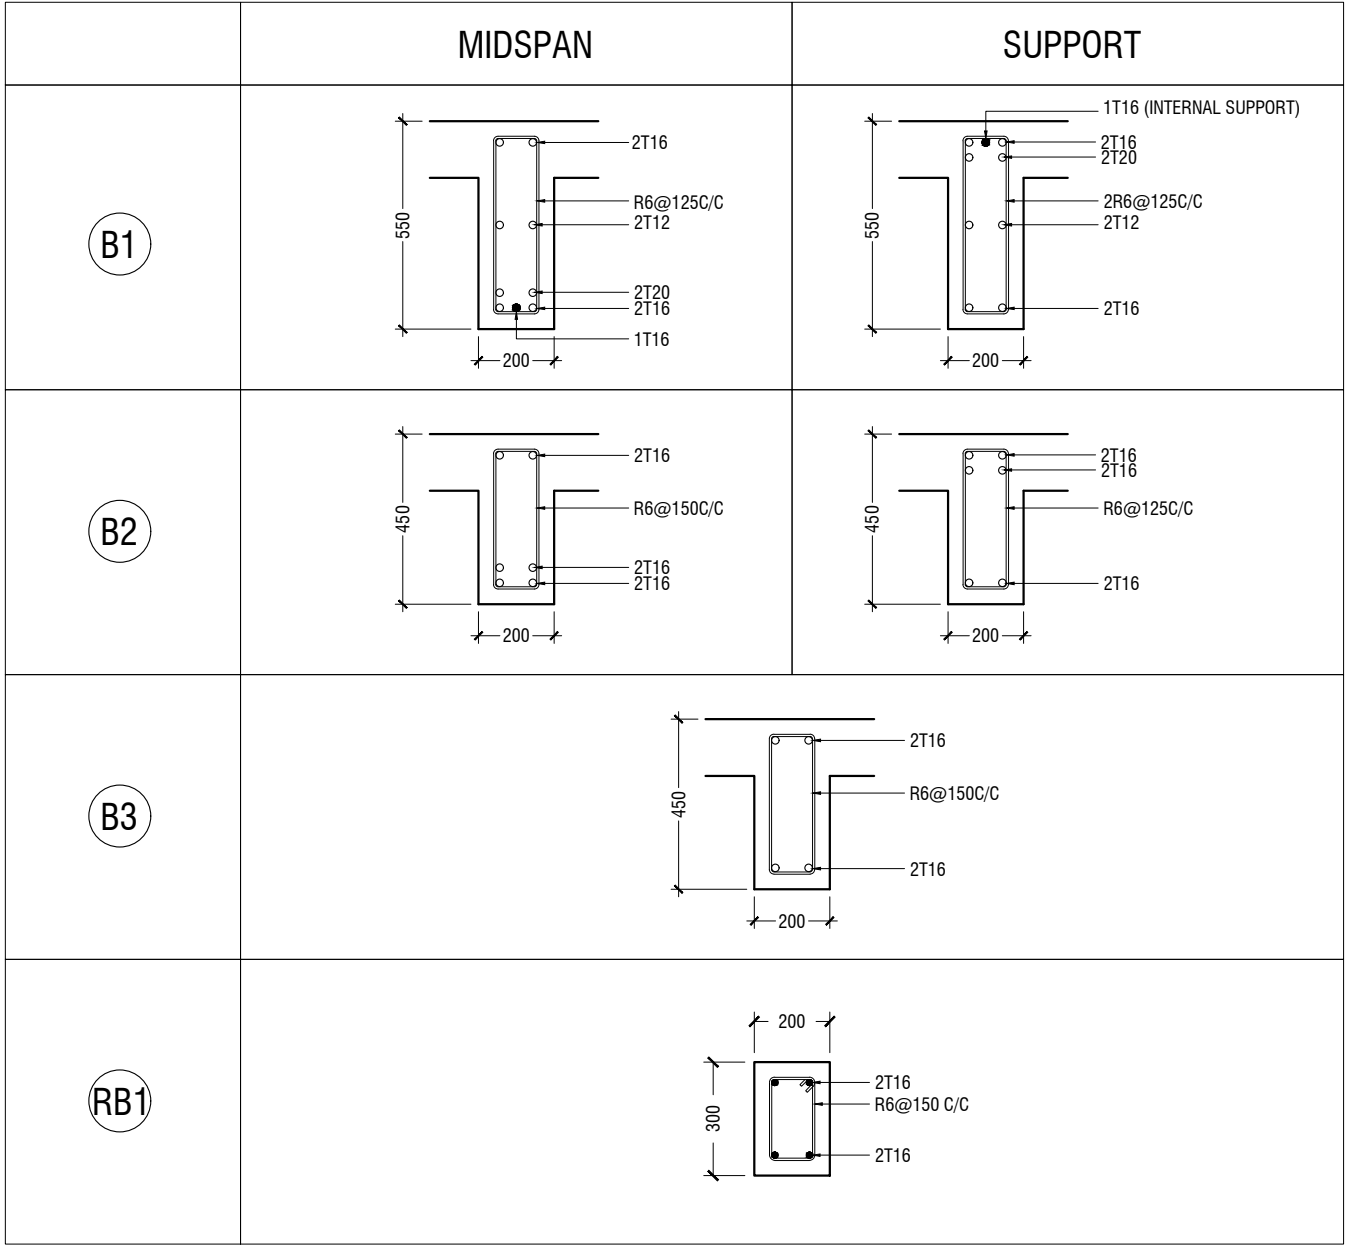

BEAM DETAIL

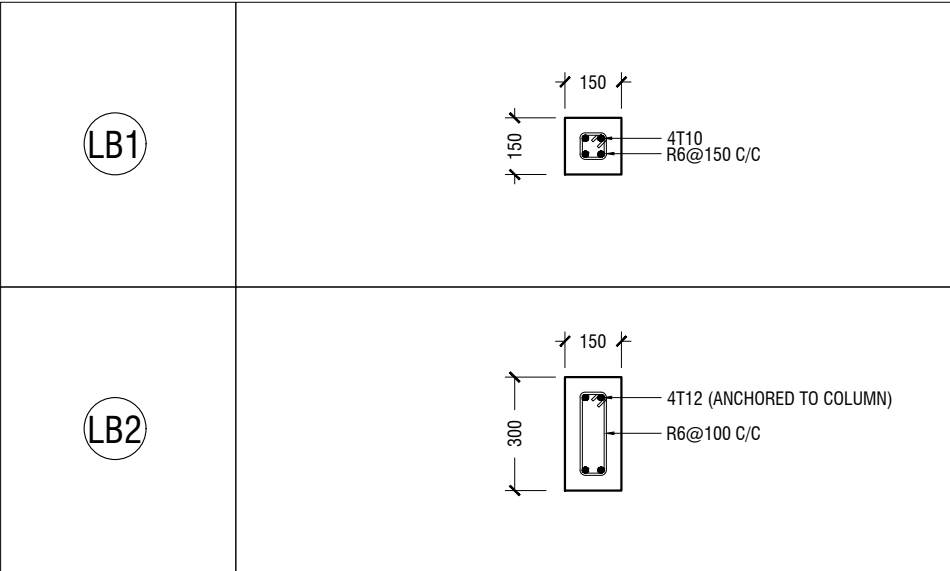

LINTELS OVER ALL DOORS, WINDOWS
(THAT DOES NOT RISE TO ROOF BEAM LEVEL)
LT2 FOR WINDOW (W2) ONLY

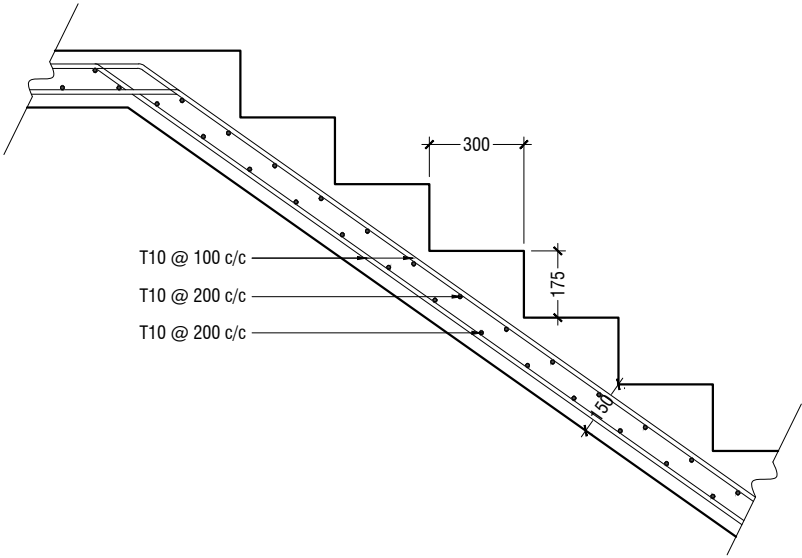

MAIN STAIRCASE REINFORCEMENT DETAIL

STRUCTURAL DETAILS - 2

