


L.GAN 4 STOREY ACCOMMODATION BUILDING

ARCHITECTURAL DETAILS & SERVICES DRAWINGS

DATE: 15–NOV–2021


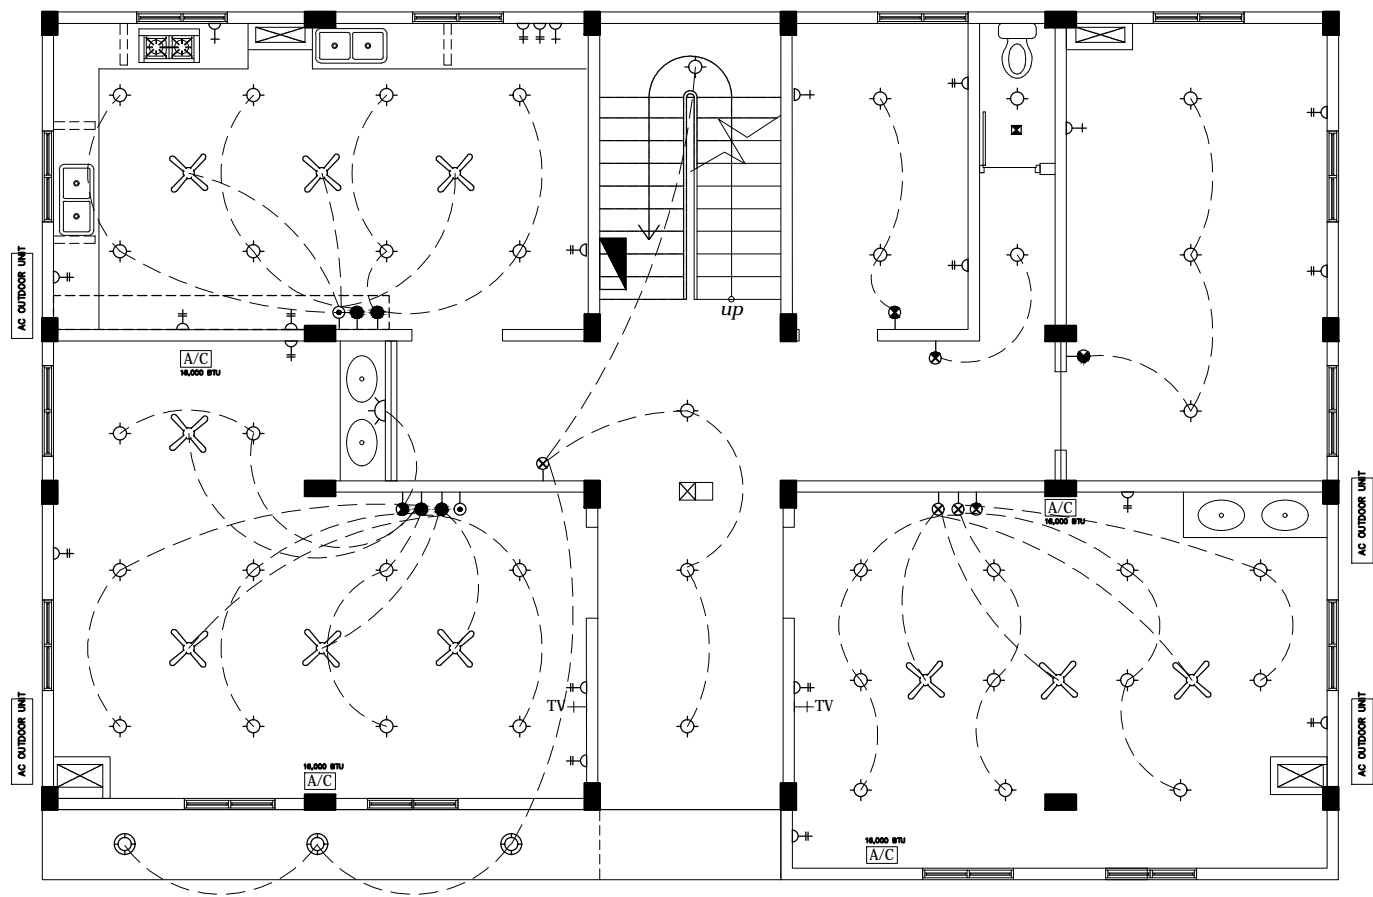


LEGEND

- DISTRIBUTION BOARD
- EMERGENCY LIGHT (ONE HOUR NON MAINTAINED,CEILING MOUNT)
- EMERGENCY LIGHT (ONE HOUR NON MAINTAINED,WALL MOUNT)
- ENERGY SAVING LIGHT 40W
- FAN DIMMER
- 5 GANG SWITCH
- 4 GANG SWITCH
- 3 GANG SWITCH
- 2 GANG SWITCH
- 1 GANG SWITCH
- 1x15A SOCKET OUTLET 400mm ABOVE FLOOR LEVEL)
- 2x13A SOCKET OUTLET (400mm ABOVE FLOOR LEVEL)
- ONE WAY SWITCH
- AIR-CONDITION 1x15A SOCKET OUT LET (2400mm ABOVE FLOOR LEVEL)
- CEILING FAN
- BRACKET LIGHT(WALL MOUNT)
- DOWN LIGHT(RECESSED)
- WEATHER PROOF EAVES LIGHT

GROUND FLOOR ELECTRICAL LAYOUT

SCALE 1:100

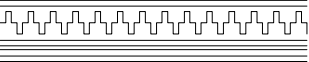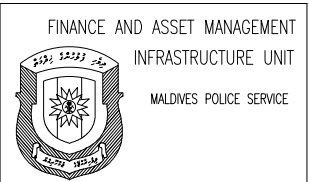

PROJECT TITLE:
L.GAN POLICE 4 STOREY POLICE ACCOMMODATION BUILDING SERVICES DRAWINGS

APPROVED

DESIGN APPROVED BY:

RECOMMENDATION APPROVED

THE DRAWINGS,CONCEPT AND DESIGN CONTAINED AREA THE PROPERTIES OF MALDIVES POLICE SERVICE.USE OF ANY KIND OR COPY OF WHOLE OR PART OF THIS DRAWING CONCEPT OR DESIGN OR USE ON OTHER PROJECTS OR SITES OTHER THAN THAT SPECIFIED ON THIS DRAWINGS IS STRICTLY PROHIBITED


ARCHITECT/DESIGNER	DRAFTED BY
ASSISTANT DIRECTOR AHMED SADHEEM	SUB INSP OF POLICE MOHAMED FALAHAH

STRUCTURAL ENGINEER	DRAFTED BY
SUB INSP OF POLICE FAZEEN	SUB INSP OF POLICE MOHAMED FALAHAH

CHECKED BY	CHECKED BY
ASSISTANT DIRECTOR AHMED SADHEEM	SUB INSP OF POLICE AHMED NIZAL

SHEET NO.	DATE: 15 NOV 2021
-----------	-------------------

E-01

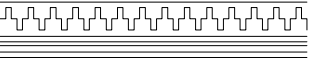

PROJECT TITLE:

L.GAN POLICE 4 STOREY
POLICE ACCOMMODATION BUILDING
SERVICES DRAWINGS

APPROVED

DESIGN APPROVED BY:

RECOMMENDATION APPROVED


THE DRAWINGS,CONCEPT AND DESIGN CONTAINED AREA
THE PROPERTIES OF MALDIVES POLICE SERVICE.USE OF
ANY KIND OR COPY OF WHOLE OR PART OF THIS
DRAWING CONCEPT OR DESIGN OR USE ON OTHER
PROJECTS OR SITES OTHER THAN THAT SPECIFIED ON
THIS DRAWINGS IS STRICTLY PROHIBITED

ARCHITECT/DESIGNER	DRAFTED BY
ASSISTANT DIRECTOR AHMED SADHEEM	SUB INSP OF POLICE MOHAMED FALAAH

STRUCTURAL ENGINEER	DRAFTED BY
SUB INSP OF POLICE FAZEEN	SUB INSP OF POLICE MOHAMED FALAAH
CHECKED BY	CHECKED BY
ASSISTANT DIRECTOR AHMED SADHEEM	SUB INSP OF POLICE AHMED NIZAL

SHEET NO.	DATE: 15 NOV 2021
-----------	-------------------

E-02

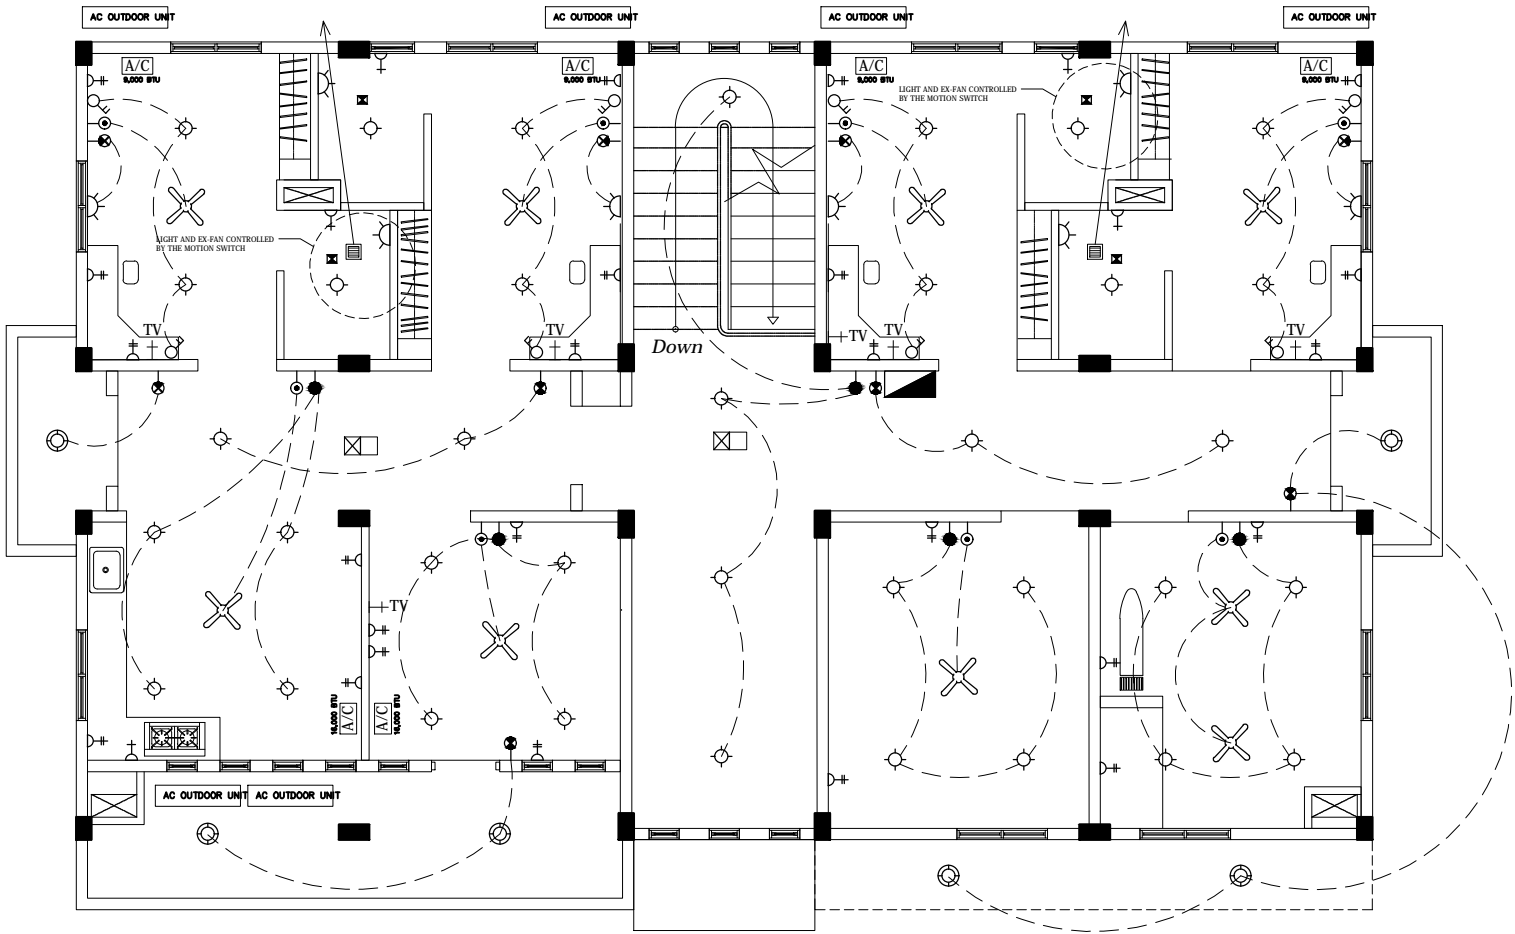


LEGEND

- DISTRIBUTION BOARD
- EMERGENCY LIGHT (ONE HOUR
NON MAINTAINED,CEILING MOUNT)
- EMERGENCY LIGHT (ONE HOUR
NON MAINTAINED,WALL MOUNT)
- ENERGY SAVING LIGHT 40W
- FAN DIMMER
- 5 GANG SWITCH
- 4 GANG SWITCH
- 3 GANG SWITCH
- 2 GANG SWITCH
- 1 GANG SWITCH
- 1x15A SOCKET OUTLET
400mm ABOVE FLOOR LEVEL)
- 2x13A SOCKET OUTLET
(400mm ABOVE FLOOR LEVEL)
- ONE WAY SWITCH
- AIR-CONDITION 1x15A SOCKET OUT LET
(2400mm ABOVE FLOOR LEVEL)
- CEILING FAN
- BRACKET LIGHT(WALL MOUNT)
- DOWN LIGHT(RECESSED)
- WEATHER PROOF EAVES LIGHT

FIRST FLOOR ELECTRICAL LAYOUT

SCALE 1:100

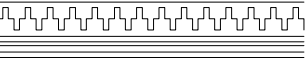

PROJECT TITLE:

L.GAN POLICE 4 STOREY
POLICE ACCOMMODATION BUILDING
SERVICES DRAWINGS

APPROVED

DESIGN APPROVED BY:

RECOMMENDATION APPROVED


THE DRAWINGS,CONCEPT AND DESIGN CONTAINED AREA
THE PROPERTIES OF MALDIVES POLICE SERVICE.USE OF
ANY KIND OR COPY OF WHOLE OR PART OF THIS
DRAWING CONCEPT OR DESIGN OR USE ON OTHER
PROJECTS OR SITES OTHER THAN THAT SPECIFIED ON
THIS DRAWINGS IS STRICTLY PROHIBITED

ARCHITECT/DESIGNER	DRAFTED BY
ASSISTANT DIRECTOR AHMED SADHEEM	SUB INSP OF POLICE MOHAMED FALAAH


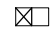

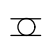




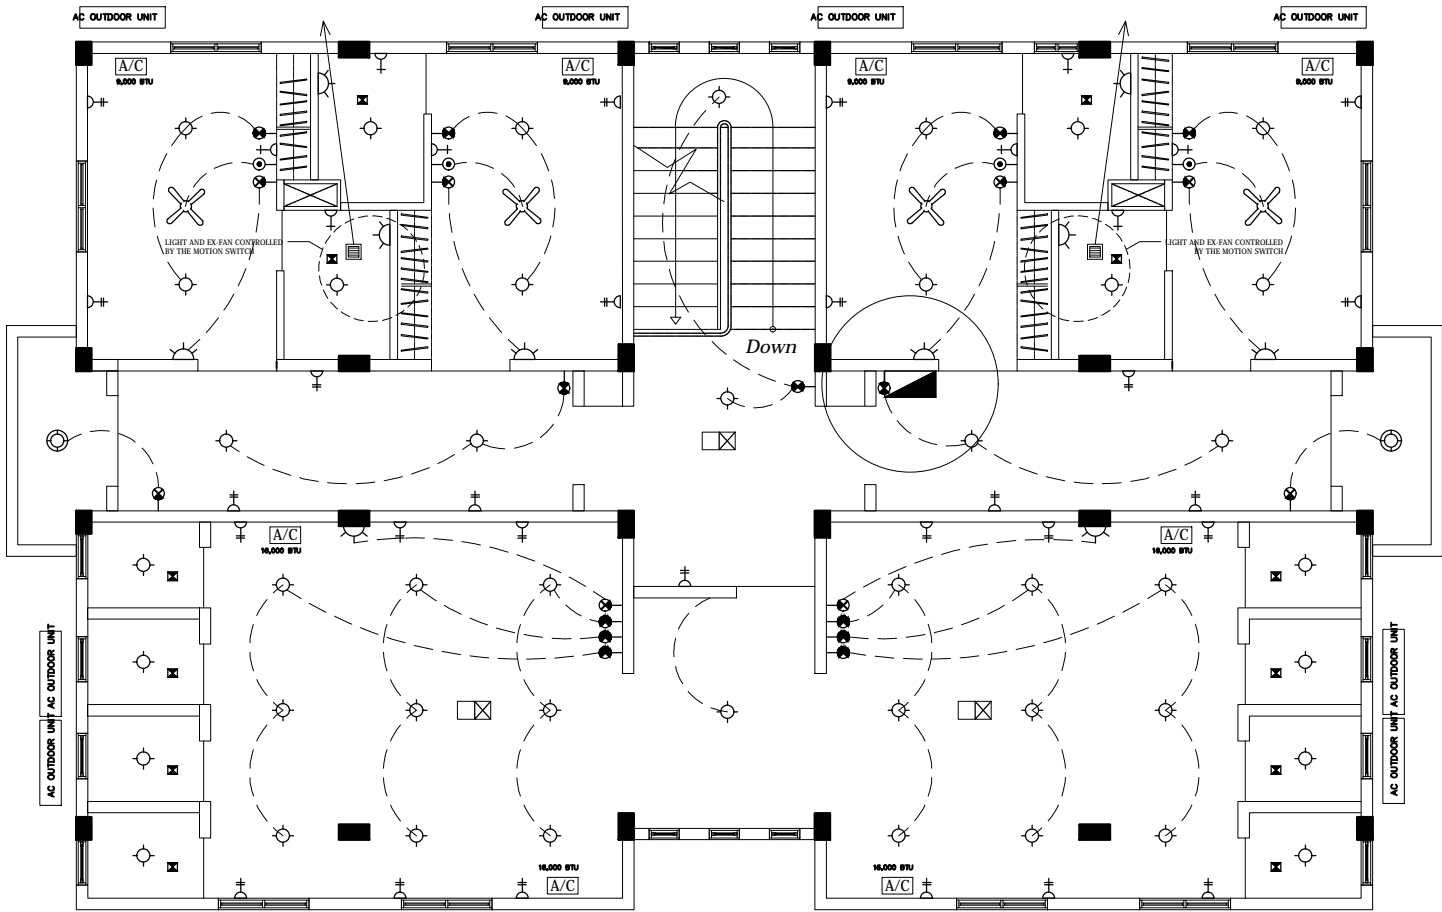


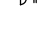






STRUCTURAL ENGINEER	DRAFTED BY
SUB INSP OF POLICE FAZEEN	SUB INSP OF POLICE MOHAMED FALAAH
CHECKED BY	CHECKED BY
ASSISTANT DIRECTOR AHMED SADHEEM	SUB INSP OF POLICE AHMED NIZAL

SHEET NO.	DATE: 15 NOV 2021
-----------	-------------------

E-03




LEGEND

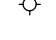-  DISTRIBUTION BOARD
-  EMERGENCY LIGHT (ONE HOUR NON MAINTAINED,CEILING MOUNT)
-  EMERGENCY LIGHT (ONE HOUR NON MAINTAINED,WALL MOUNT)
-  ENERGY SAVING LIGHT 40W
-  FAN DIMMER
-  5 GANG SWITCH
-  4 GANG SWITCH
-  3 GANG SWITCH
-  2 GANG SWITCH
-  1 GANG SWITCH
-  1x15A SOCKET OUTLET
400mm ABOVE FLOOR LEVEL)
-  2x13A SOCKET OUTLET
(400mm ABOVE FLOOR LEVEL)
-  ONE WAY SWITCH
-  AIR-CONDITION 1x15A SOCKET OUT LET
(2400mm ABOVE FLOOR LEVEL)
-  CEILING FAN
-  BRACKET LIGHT(WALL MOUNT)
-  DOWN LIGHT(RECESSED)
-  WEATHER PROOF EAVES LIGHT

SECOND FLOOR ELECTRICAL LAYOUT

SCALE 1:100

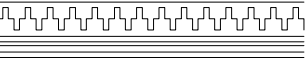

PROJECT TITLE:

L.GAN POLICE 4 STOREY
POLICE ACCOMMODATION BUILDING
SERVICES DRAWINGS

APPROVED

DESIGN APPROVED BY:

RECOMMENDATION APPROVED


THE DRAWINGS,CONCEPT AND DESIGN CONTAINED AREA
THE PROPERTIES OF MALDIVES POLICE SERVICE.USE OF
ANY KIND OR COPY OF WHOLE OR PART OF THIS
DRAWING CONCEPT OR DESIGN OR USE ON OTHER
PROJECTS OR SITES OTHER THAN THAT SPECIFIED ON
THIS DRAWINGS IS STRICTLY PROHIBITED

ARCHITECT/DESIGNER	DRAFTED BY
ASSISTANT DIRECTOR AHMED SADHEEM	SUB INSP OF POLICE MOHAMED FALAAH

STRUCTURAL ENGINEER	DRAFTED BY
SUB INSP OF POLICE FAZEEN	SUB INSP OF POLICE MOHAMED FALAAH
CHECKED BY	CHECKED BY
ASSISTANT DIRECTOR AHMED SADHEEM	SUB INSP OF POLICE AHMED NIZAL

SHEET NO.	DATE: 15 NOV 2021
-----------	-------------------

E-04

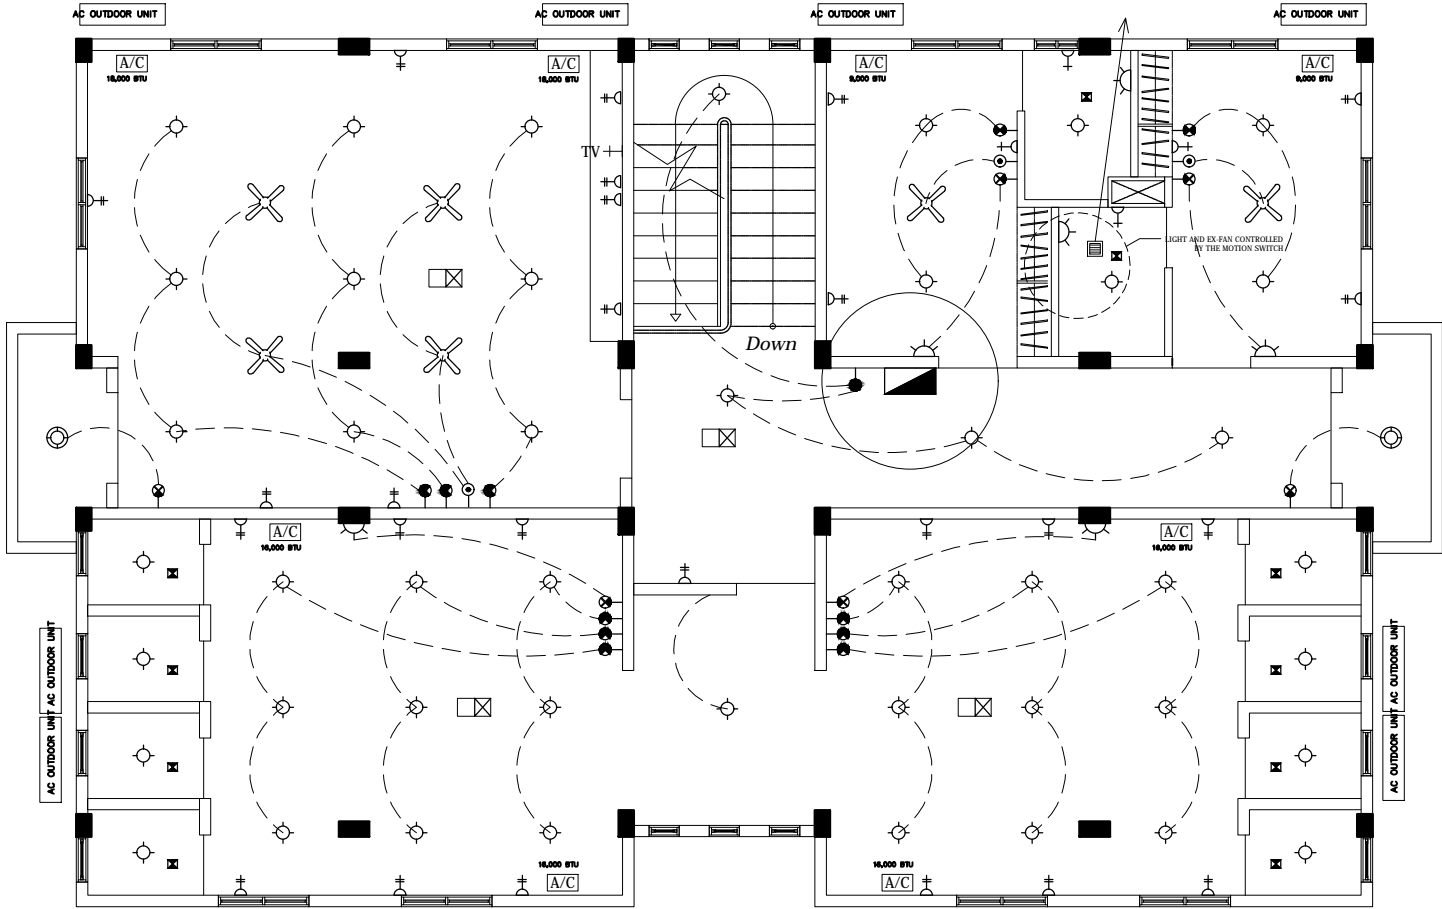


LEGEND


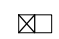
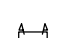






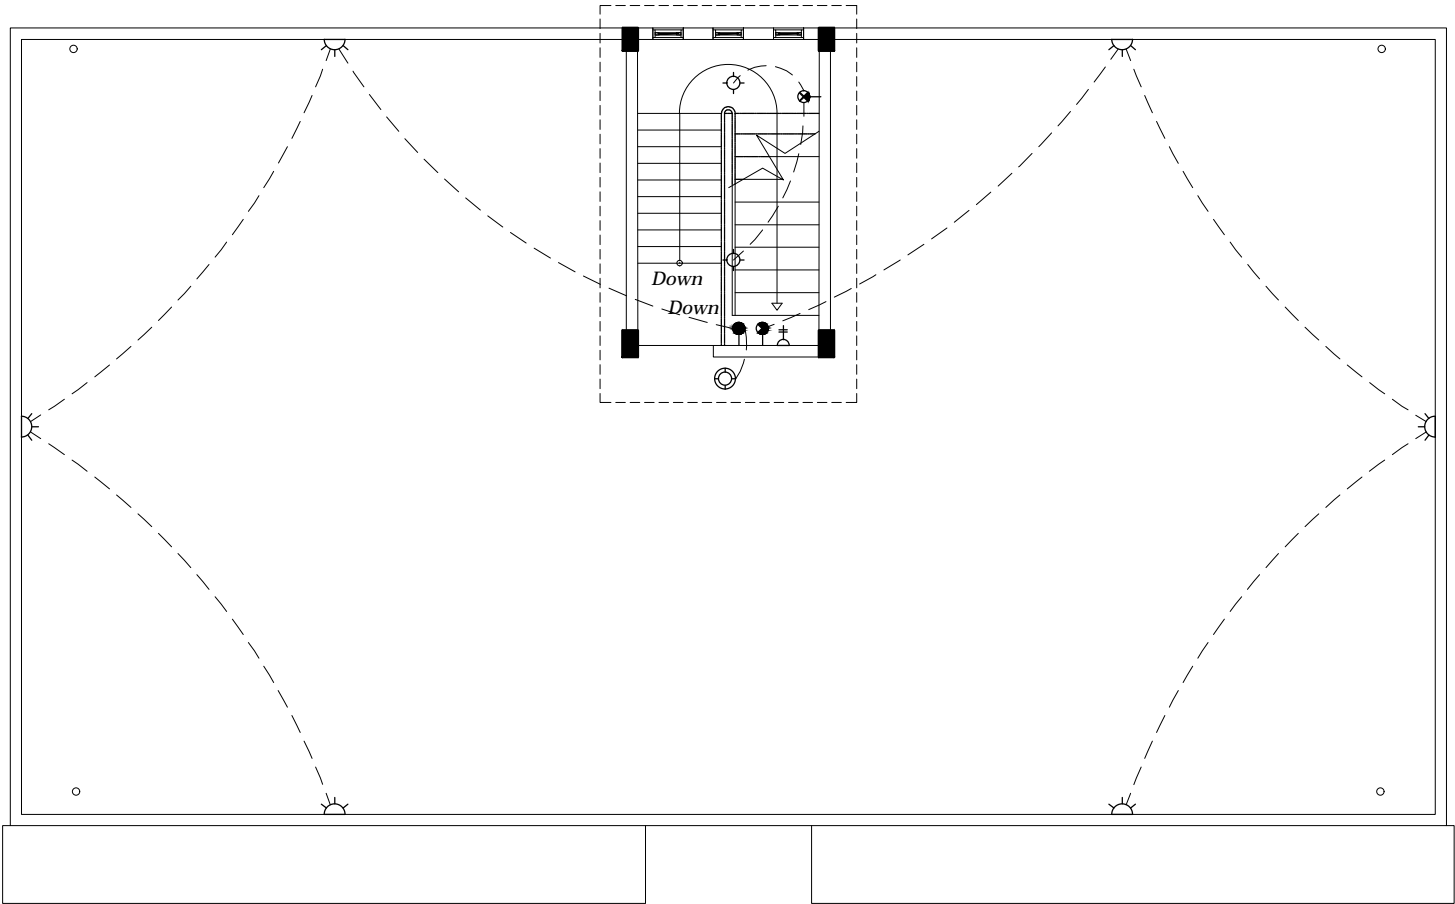


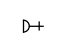

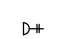



- DISTRIBUTION BOARD
- EMERGENCY LIGHT (ONE HOUR NON MAINTAINED,CEILING MOUNT)
- EMERGENCY LIGHT (ONE HOUR NON MAINTAINED,WALL MOUNT)
- ENERGY SAVING LIGHT 40W
- FAN DIMMER
- 5 GANG SWITCH
- 4 GANG SWITCH
- 3 GANG SWITCH
- 2 GANG SWITCH
- 1 GANG SWITCH
- 1x15A SOCKET OUTLET
400mm ABOVE FLOOR LEVEL)
- 2x13A SOCKET OUTLET
(400mm ABOVE FLOOR LEVEL)
- ONE WAY SWITCH
- AIR-CONDITION 1x15A SOCKET OUT LET
(2400mm ABOVE FLOOR LEVEL)
- CEILING FAN
- BRACKET LIGHT(WALL MOUNT)
- DOWN LIGHT(RECESSED)
- WEATHER PROOF EAVES LIGHT

THIRD FLOOR ELECTRICAL LAYOUT

SCALE 1:100





LEGEND

-  DISTRIBUTION BOARD
-  EMERGENCY LIGHT (ONE HOUR NON MAINTAINED,CEILING MOUNT)
-  EMERGENCY LIGHT (ONE HOUR NON MAINTAINED,WALL MOUNT)
-  ENERGY SAVING LIGHT 40W
-  FAN DIMMER
-  5 GANG SWITCH
-  4 GANG SWITCH
-  3 GANG SWITCH
-  2 GANG SWITCH
-  1 GANG SWITCH
-  1x15A SOCKET OUTLET
400mm ABOVE FLOOR LEVEL)
-  2x13A SOCKET OUTLET
(400mm ABOVE FLOOR LEVEL)
-  ONE WAY SWITCH
-  AIR-CONDITION 1x15A SOCKET OUT LET
(2400mm ABOVE FLOOR LEVEL)
-  CEILING FAN
-  BRACKET LIGHT(WALL MOUNT)
-  DOWN LIGHT(RECESSED)
-  WEATHER PROOF EAVES LIGHT

TERRACE FLOOR ELECTRICAL LAYOUT

SCALE 1:100

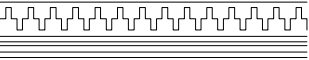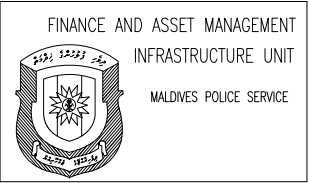

PROJECT TITLE:
L.GAN POLICE 4 STOREY POLICE ACCOMMODATION BUILDING SERVICES DRAWINGS

APPROVED

DESIGN APPROVED BY:

RECOMMENDATION APPROVED

THE DRAWINGS,CONCEPT AND DESIGN CONTAINED AREA
THE PROPERTIES OF MALDIVES POLICE SERVICE.USE OF
ANY KIND OR COPY OF WHOLE OR PART OF THIS
DRAWING CONCEPT OR DESIGN OR USE ON OTHER
PROJECTS OR SITES OTHER THAN THAT SPECIFIED ON
THIS DRAWINGS IS STRICTLY PROHIBITED

ARCHITECT/DESIGNER	DRAFTED BY
ASSISTANT DIRECTOR AHMED SADHEEM	SUB INSP OF POLICE MOHAMED FALAHAH

STRUCTURAL ENGINEER	DRAFTED BY
SUB INSP OF POLICE FAZEEN	SUB INSP OF POLICE MOHAMED FALAHAH

CHECKED BY	CHECKED BY
ASSISTANT DIRECTOR AHMED SADHEEM	SUB INSP OF POLICE AHMED NIZAL

SHEET NO.	DATE: 15 NOV 2021
-----------	-------------------

E-05

PROJECT TITLE:

L.GAN POLICE 4 STOREY
POLICE ACCOMMODATION BUILDING
SERVICES DRAWINGS

APPROVED

DESIGN APPROVED BY:

RECOMMENDATION APPROVED

THE DRAWINGS,CONCEPT AND DESIGN CONTAINED AREA
THE PROPERTIES OF MALDIVES POLICE SERVICE.USE OF
ANY KIND OR COPY OF WHOLE OR PART OF THIS
DRAWING CONCEPT OR DESIGN OR USE ON OTHER
PROJECTS OR SITES OTHER THAN THAT SPECIFIED ON
THIS DRAWINGS IS STRICTLY PROHIBITED


ARCHITECT/DESIGNER	DRAFTED BY
ASSISTANT DIRECTOR AHMED SADHEEM	SUB INSP OF POLICE MOHAMED FALAAH

STRUCTURAL ENGINEER	DRAFTED BY
SUB INSP OF POLICE FAZEEN	SUB INSP OF POLICE MOHAMED FALAAH

CHECKED BY	CHECKED BY
ASSISTANT DIRECTOR AHMED SADHEEM	SUB INSP OF POLICE AHMED NIZAL

SHEET NO.	DATE: 15 NOV 2021
-----------	-------------------

D-01

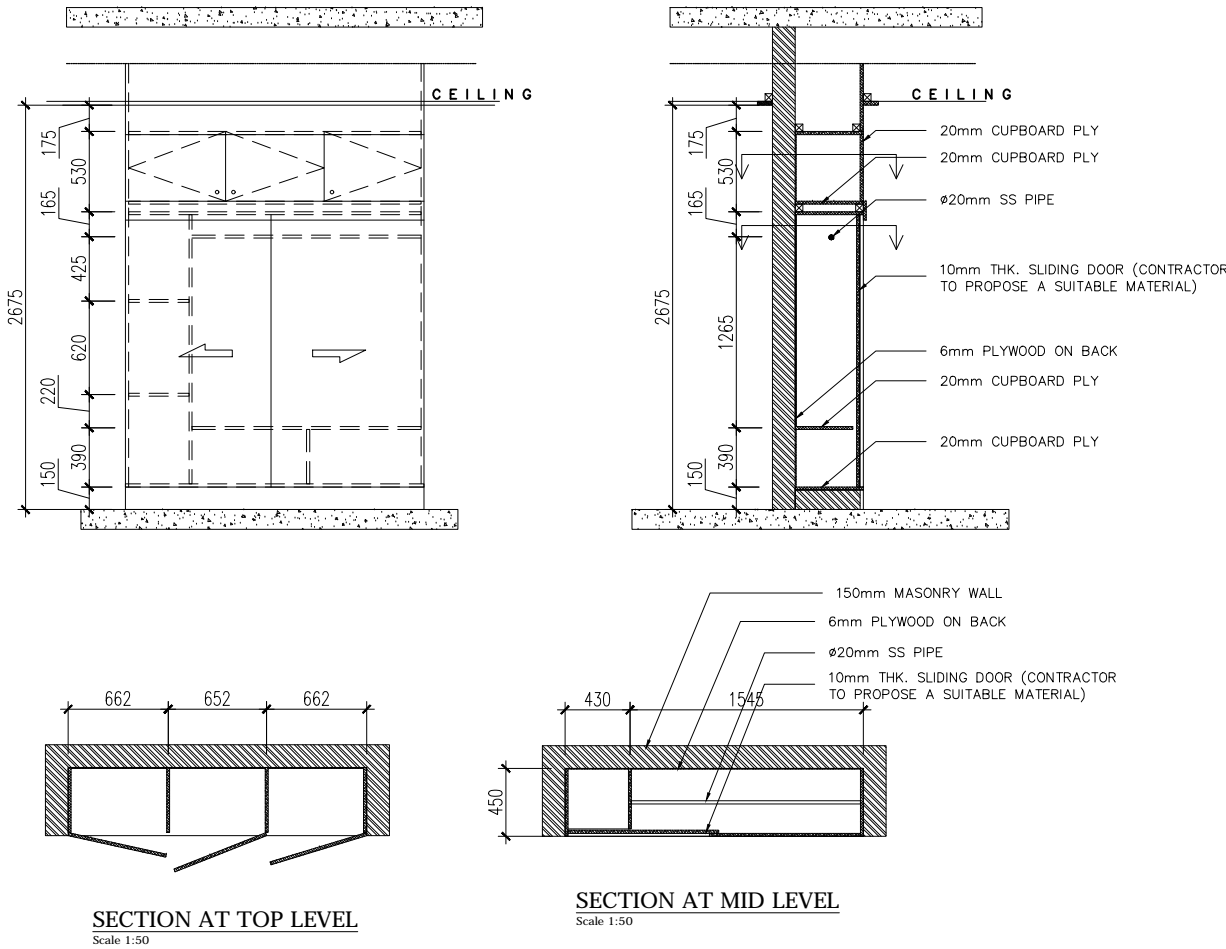

TYPE-A BUILT IN WARDROBE

SCALE 1:50

L.GAN POLICE 4 STOREY
POLICE ACCOMMODATION BUILDING
SERVICES DRAWINGS

RECOMMENDATION APROVED

ARCHITECT/DESIGNER	DRAFTED BY
ASSISTANT DIRECTOR AHMED SADHEEM	SUB INSP OF POLICE MOHAMED FALAAH

SHEET NO.	DATE: 15 NOV 2021
-----------	-------------------

D-02



SECTION AT TOP LEVEL

SCALE 1:50

L.GAN POLICE 4 STOREY
POLICE ACCOMMODATION BUILDING
SERVICES DRAWINGS

ARCHITECT/DESIGNER	DRAFTED BY
ASSISTANT DIRECTOR AHMED SADHEEM	SUB INSP OF POLICE MOHAMED FALAAH

CHECKED BY	CHECKED BY
ASSISTANT DIRECTOR AHMED SADHEEM	SUB INSP OF POLICE AHMED NIZAL

D-03



SCALE 1:50

PROJECT TITLE:

L.GAN POLICE 4 STOREY
POLICE ACCOMMODATION BUILDING
SERVICES DRAWINGS

APPROVED

DESIGN APPROVED BY:


RECOMMENDATION APPROVED

THE DRAWINGS,CONCEPT AND DESIGN CONTAINED AREA
THE PROPERTIES OF MALDIVES POLICE SERVICE,USE OF
ANY KIND OR COPY OF WHOLE OR PART OF THIS
DRAWING CONCEPT OR DESIGN OR USE ON OTHER
PROJECTS OR SITES OTHER THAN THAT SPECIFIED ON
THIS DRAWINGS IS STRICTLY PROHIBITED

ARCHITECT/DESIGNER	DRAFTED BY
ASSISTANT DIRECTOR AHMED SADHEEM	SUB INSP OF POLICE MOHAMED FALAAH
STRUCTURAL ENGINEER	DRAFTED BY
SUB INSP OF POLICE FAZEEN	SUB INSP OF POLICE MOHAMED FALAAH
CHECKED BY	CHECKED BY
ASSISTANT DIRECTOR AHMED SADHEEM	SUB INSP OF POLICE AHMED NIZAL


SHEET NO.	DATE: 15 NOV 2021
-----------	-------------------

D-04

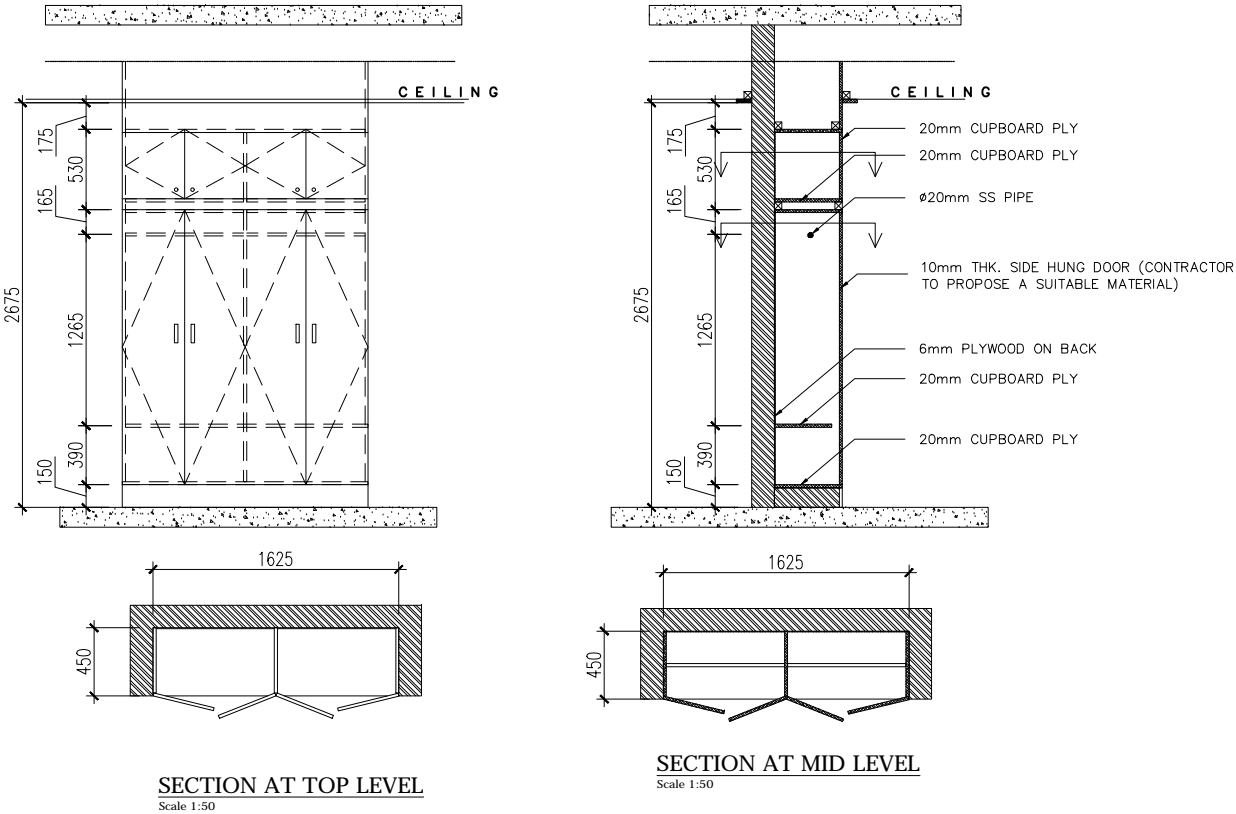




TYPE-D BUILT IN WARDROBE

SCALE 1:50

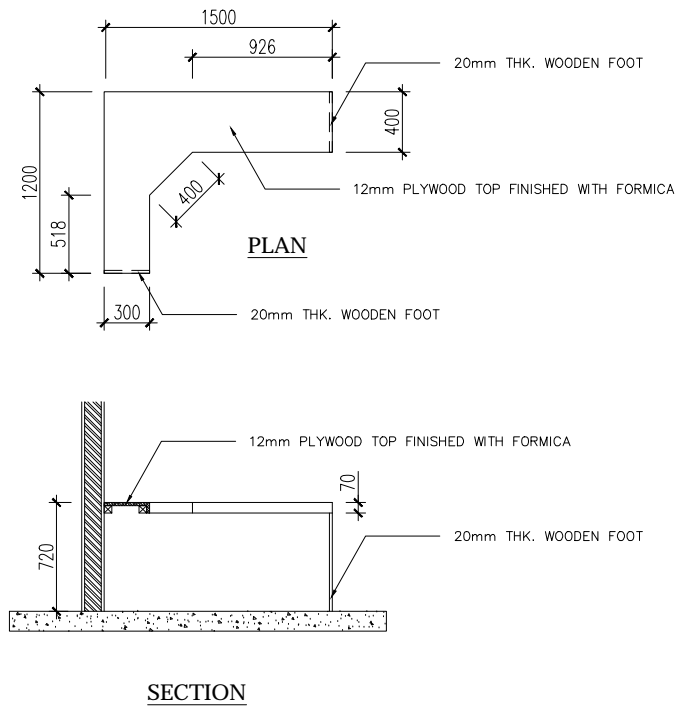

BEDROOM DESK DETAIL

Scale 1:50

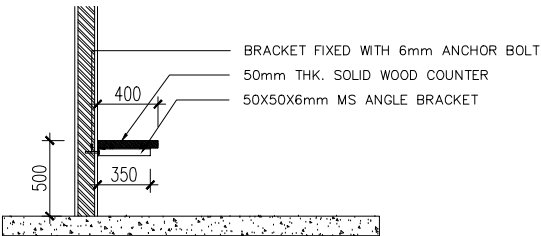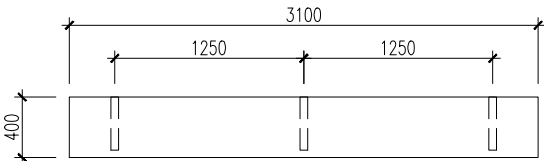
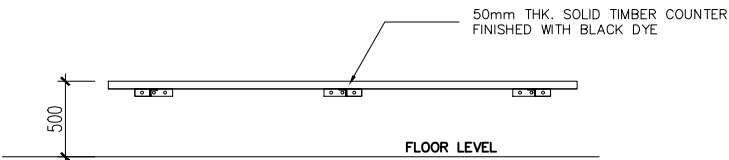


SITTING ROOM COUNTER DETAIL

Scale 1:50

ARCHITECTRAUL DETAILS 1

SCALE 1:50

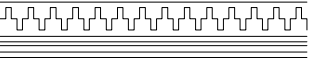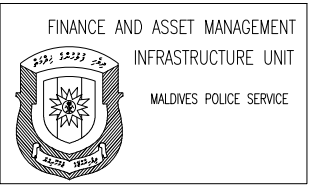

PROJECT TITLE:

L.GAN POLICE 4 STOREY
POLICE ACCOMMODATION BUILDING
SERVICES DRAWINGS

APPROVED

DESIGN APPROVED BY:

RECOMMENDATION APPROVED

THE DRAWINGS, CONCEPT AND DESIGN CONTAINED AREA THE PROPERTIES OF MALDIVES POLICE SERVICE. USE OF ANY KIND OR COPY OF WHOLE OR PART OF THIS DRAWING, CONCEPT OR DESIGN OR USE ON OTHER PROJECTS OR SITES OTHER THAN THAT SPECIFIED ON THIS DRAWINGS IS STRICTLY PROHIBITED


ARCHITECT/DESIGNER	DRAFTED BY
ASSISTANT DIRECTOR AHMED SADHEEM	SUB INSP OF POLICE MOHAMED FALAAH

STRUCTURAL ENGINEER	DRAFTED BY
SUB INSP OF POLICE FAZEEN	SUB INSP OF POLICE MOHAMED FALAAH


CHECKED BY	CHECKED BY
ASSISTANT DIRECTOR AHMED SADHEEM	SUB INSP OF POLICE AHMED NIZAL

SHEET NO.	DATE: 15 NOV 2021
-----------	-------------------


D-05

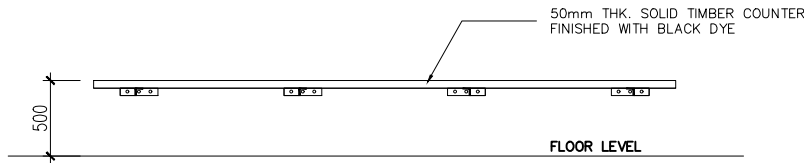


FRONT ELEVATION

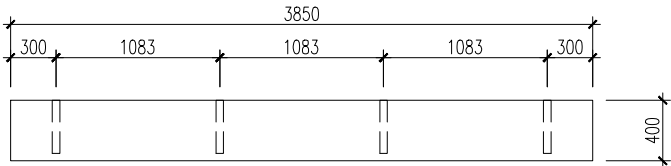


TOP VIEW

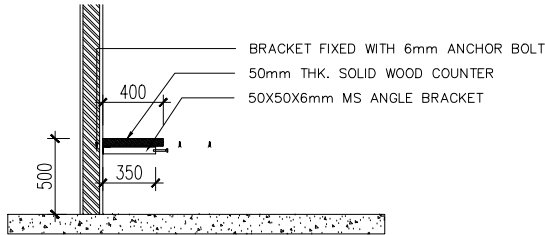


SECTION

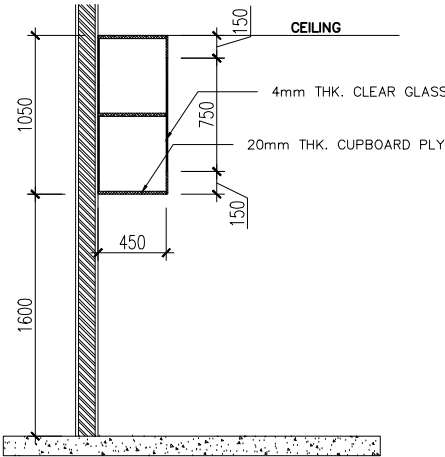

SECTION

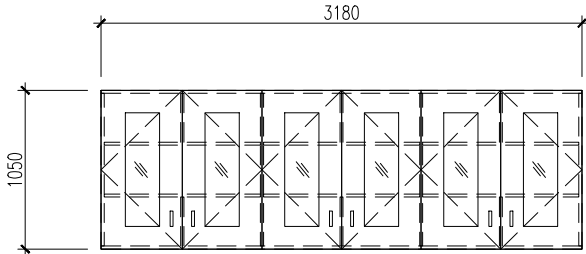

ELEVATION

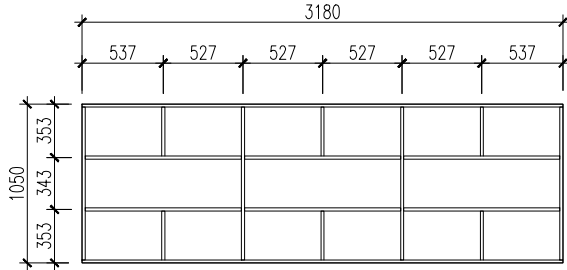

SECTIONAL ELEVATION

RECREATION ROOM COUNTER DETAIL



Scale 1:50

APARTMENT KITCHEN WALL CABINET DETAIL

Scale 1:50

ARCHITECTRAUL DETAILS 1

SCALE 1:50

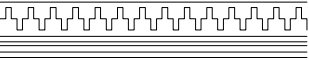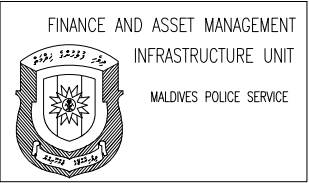

PROJECT TITLE:
L.GAN POLICE 4 STOREY POLICE ACCOMMODATION BUILDING SERVICES DRAWINGS

APPROVED

DESIGN APPROVED BY:

RECOMMENDATION APPROVED

THE DRAWINGS,CONCEPT AND DESIGN CONTAINED AREA THE PROPERTIES OF MALDIVES POLICE SERVICE.USE OF ANY KIND OR COPY OF WHOLE OR PART OF THIS DRAWING CONCEPT OR DESIGN OR USE ON OTHER PROJECTS OR SITES OTHER THAN THAT SPECIFIED ON THIS DRAWINGS IS STRICTLY PROHIBITED


ARCHITECT/DESIGNER	DRAFTED BY
ASSISTANT DIRECTOR AHMED SADHEEM	SUB INSP OF POLICE MOHAMED FALAHH

STRUCTURAL ENGINEER	DRAFTED BY
SUB INSP OF POLICE FAZEEN	SUB INSP OF POLICE MOHAMED FALAHH


CHECKED BY	CHECKED BY
ASSISTANT DIRECTOR AHMED SADHEEM	SUB INSP OF POLICE AHMED NIZAL

SHEET NO.	DATE: 15 NOV 2021
-----------	-------------------


D-06

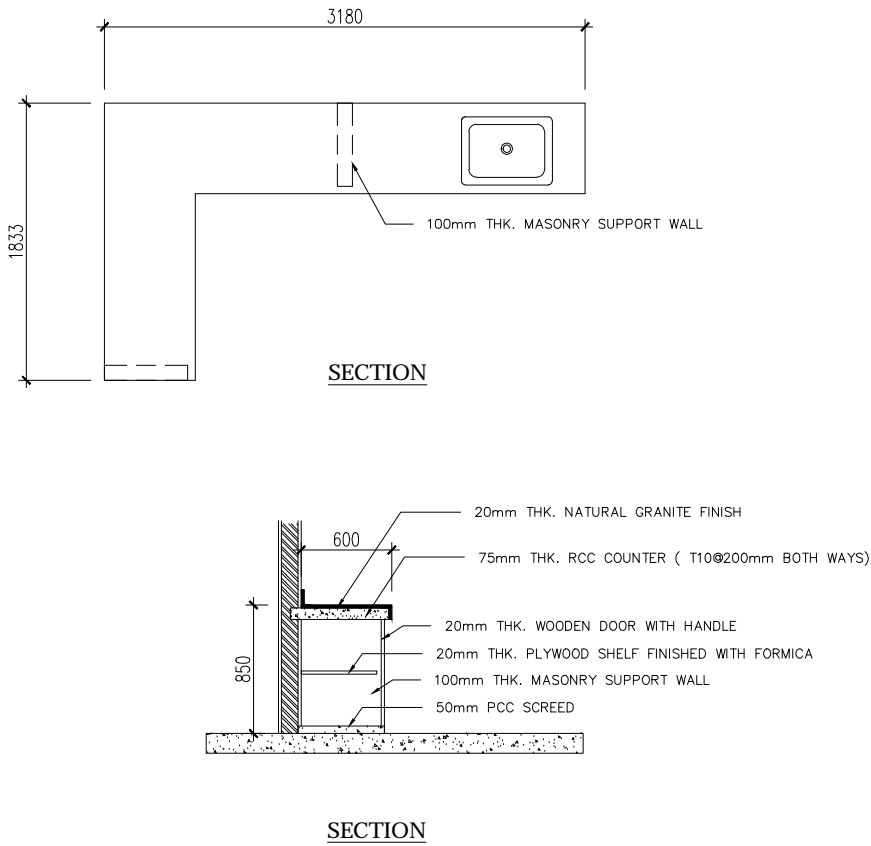

APARTMENT KITCHEN COUNTER DETAIL
Scale 1:50

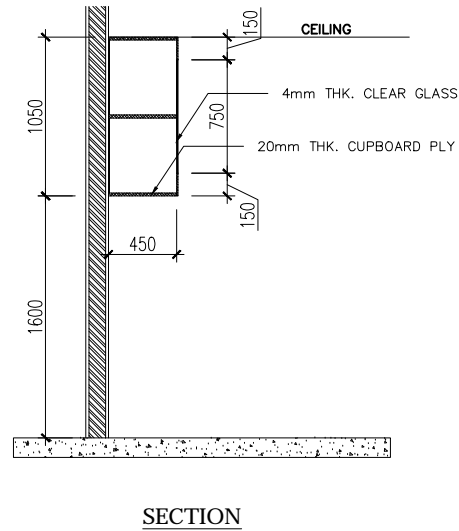

MAIN KITCHEN WALL CABINET DETAIL
Scale 1:50

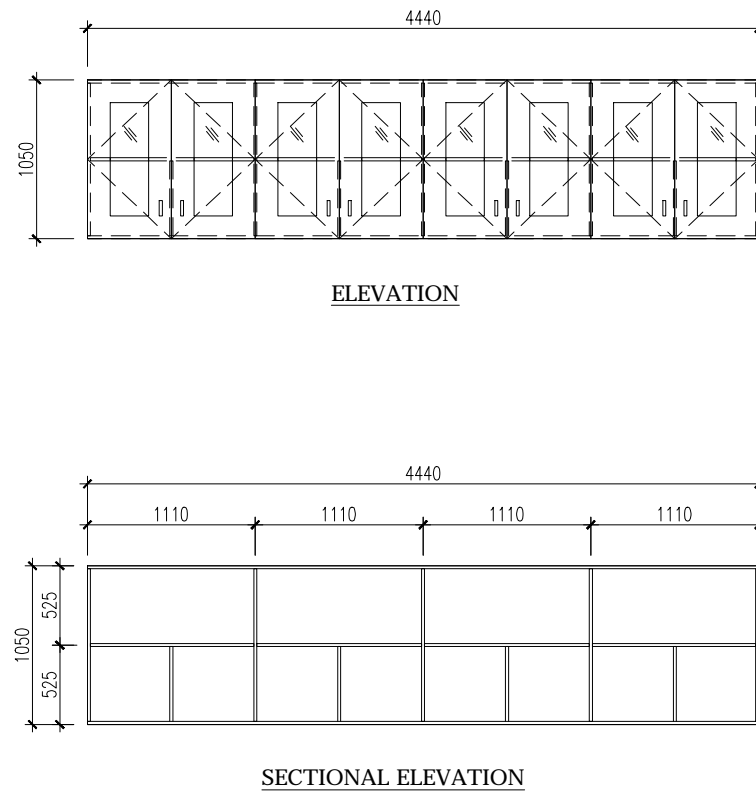

PROJECT TITLE:
L.GAN POLICE 4 STOREY
POLICE ACCOMMODATION BUILDING
SERVICES DRAWINGS

APPROVED

DESIGN APPROVED BY:


RECOMMENDATION APPROVED

THE DRAWINGS,CONCEPT AND DESIGN CONTAINED AREA
THE PROPERTIES OF MALDIVES POLICE SERVICE.USE OF
ANY KIND OR COPY OF WHOLE OR PART OF THIS
DRAWING CONCEPT OR DESIGN OR USE ON OTHER
PROJECTS OR SITES OTHER THAN THAT SPECIFIED ON
THIS DRAWINGS IS STRICTLY PROHIBITED

ARCHITECT/DESIGNER	DRAFTED BY
ASSISTANT DIRECTOR AHMED SADHEEM	SUB INSP OF POLICE MOHAMED FALAAH
STRUCTURAL ENGINEER	DRAFTED BY
SUB INSP OF POLICE FAZEEN	SUB INSP OF POLICE MOHAMED FALAAH
CHECKED BY	CHECKED BY
ASSISTANT DIRECTOR AHMED SADHEEM	SUB INSP OF POLICE AHMED NIZAL

SHEET NO. DATE: 15 NOV 2021

D-07

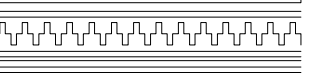

L.GAN POLICE 4 STOREY
POLICE ACCOMMODATION BUILDING
SERVICES DRAWINGS


STRUCTURAL ENGINEER	DRAFTED BY
---------------------	------------

CHECKED BY	CHECKED BY
------------	------------

--	--

$$1 - (0.8)^2$$

— 100 —

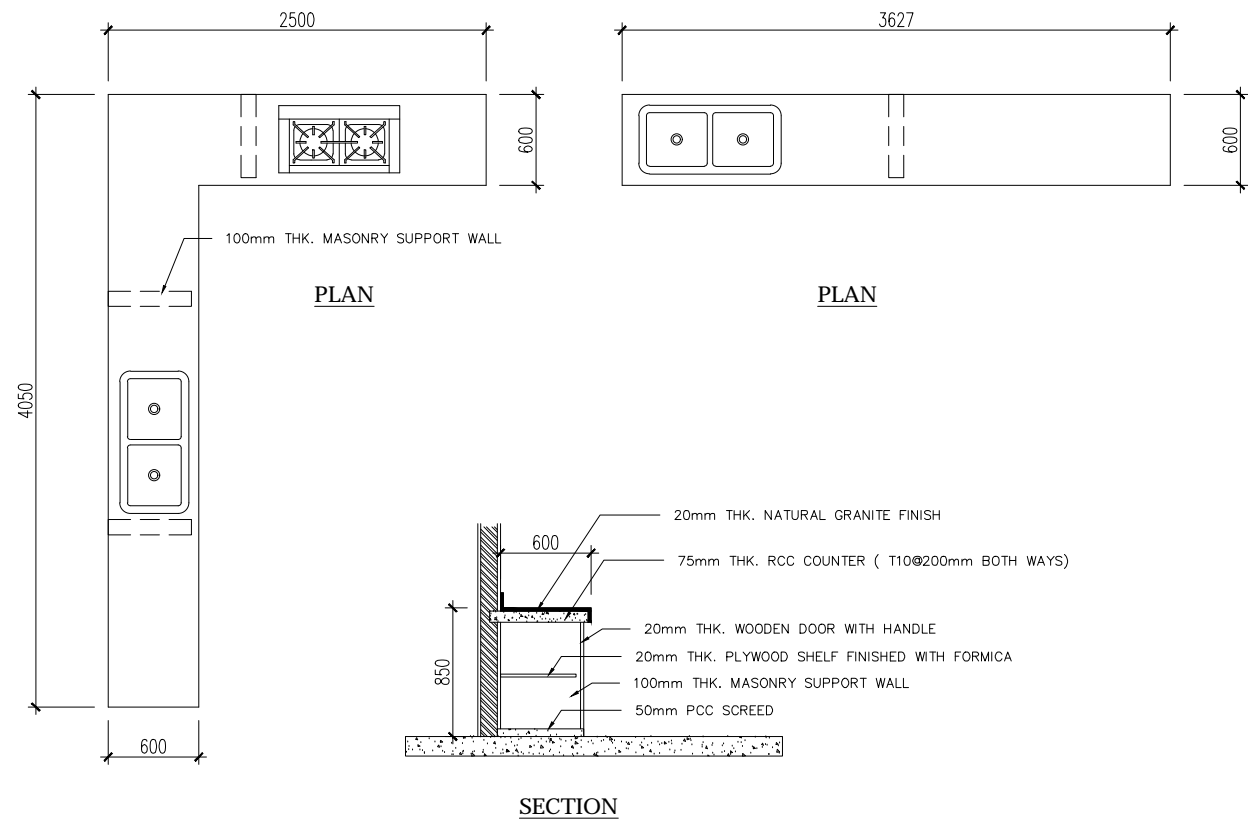

Scale 1:50

D-08

PROJECT TITLE:

L.GAN POLICE 4 STOREY
POLICE ACCOMMODATION BUILDING
SERVICES DRAWINGS

APPROVED

DESIGN APPROVED BY:

RECOMMENDATION APPROVED


THE DRAWINGS,CONCEPT AND DESIGN CONTAINED AREA
THE PROPERTIES OF MALDIVES POLICE SERVICE,USE OF
ANY KIND OR COPY OF WHOLE OR PART OF THIS
DRAWING CONCEPT OR DESIGN OR USE ON OTHER
PROJECTS OR SITES OTHER THAN THAT SPECIFIED ON
THIS DRAWINGS IS STRICTLY PROHIBITED

ARCHITECT/DESIGNER	DRAFTED BY
ASSISTANT DIRECTOR AHMED SADHEEM	SUB INSP OF POLICE MOHAMED FALAAH


STRUCTURAL ENGINEER	DRAFTED BY
SUB INSP OF POLICE FAZEEN	SUB INSP OF POLICE MOHAMED FALAAH
CHECKED BY	CHECKED BY
ASSISTANT DIRECTOR AHMED SADHEEM	SUB INSP OF POLICE AHMED NIZAL

SHEET NO.	DATE: 15 NOV 2021
-----------	-------------------


D-09

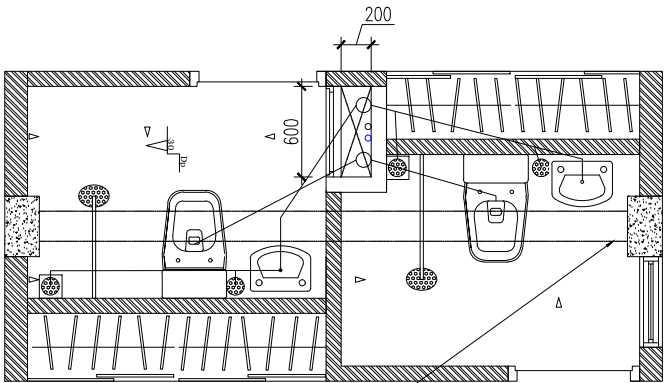

Waste water typical layout

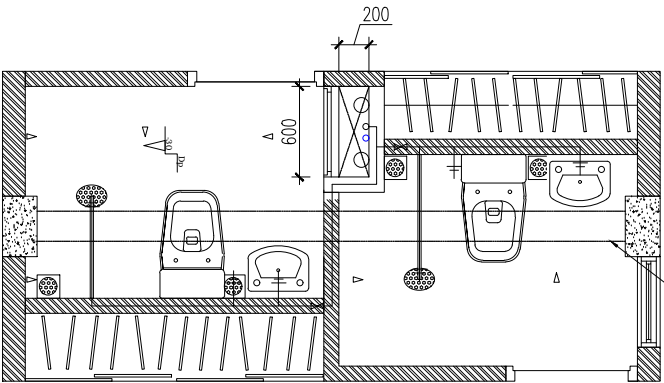


Fresh water typical layout

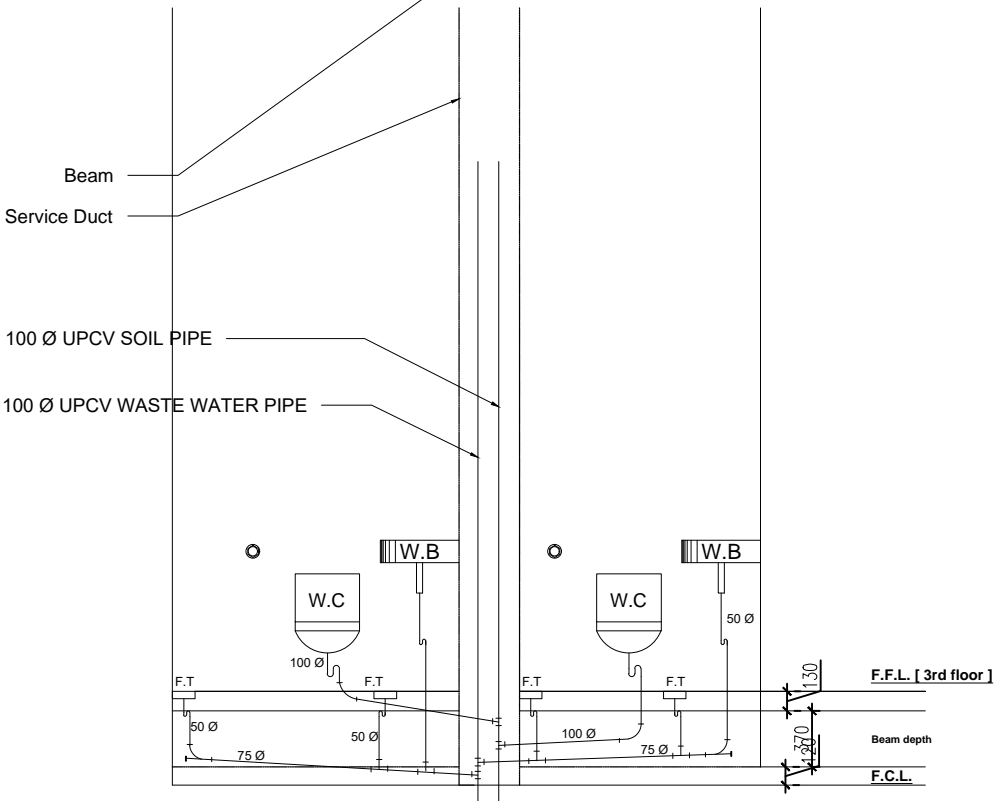


WASTE WATER TYPICAL SCHEMATIC

Scale 1:50

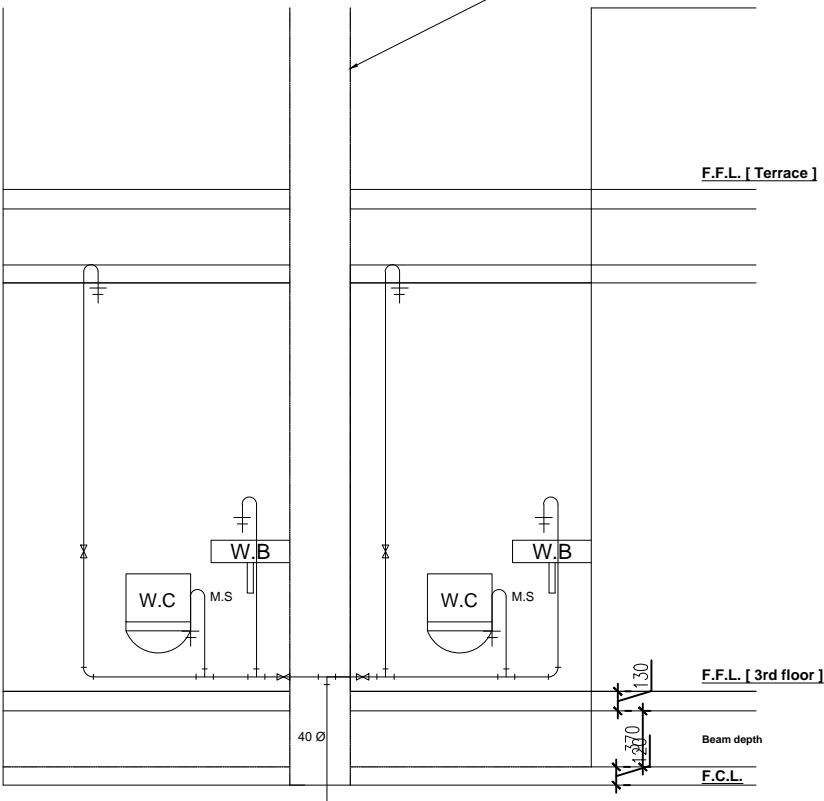

FRESH WATER TYPICAL SCHEMATIC

Scale 1:50

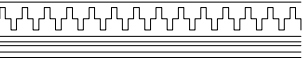


GAN POLICE 4 STOREY
POLICE ACCOMMODATION BUILDING
SERVICES DRAWINGS

RECOMMENDATION APROVED

ARCHITECT/DESIGNER	DRAFTED BY
ASSISTANT DIRECTOR AHMED SADHEEM	SUB INSP OF POLICE MOHAMED FALAAH

CHECKED BY	CHECKED BY
ASSISTANT DIRECTOR AHMED SADHEEM	SUB INSP OF POLICE AHMED NIZAL

D-10

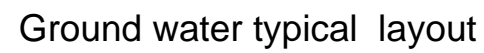

Scale 1:50

