


S.FEYDH00 SCHOOL

CONCEPTUAL LAYOUTS

ND FLOOR PLAN
1:200

ADJACENT PLOT

FUTURE ROAD

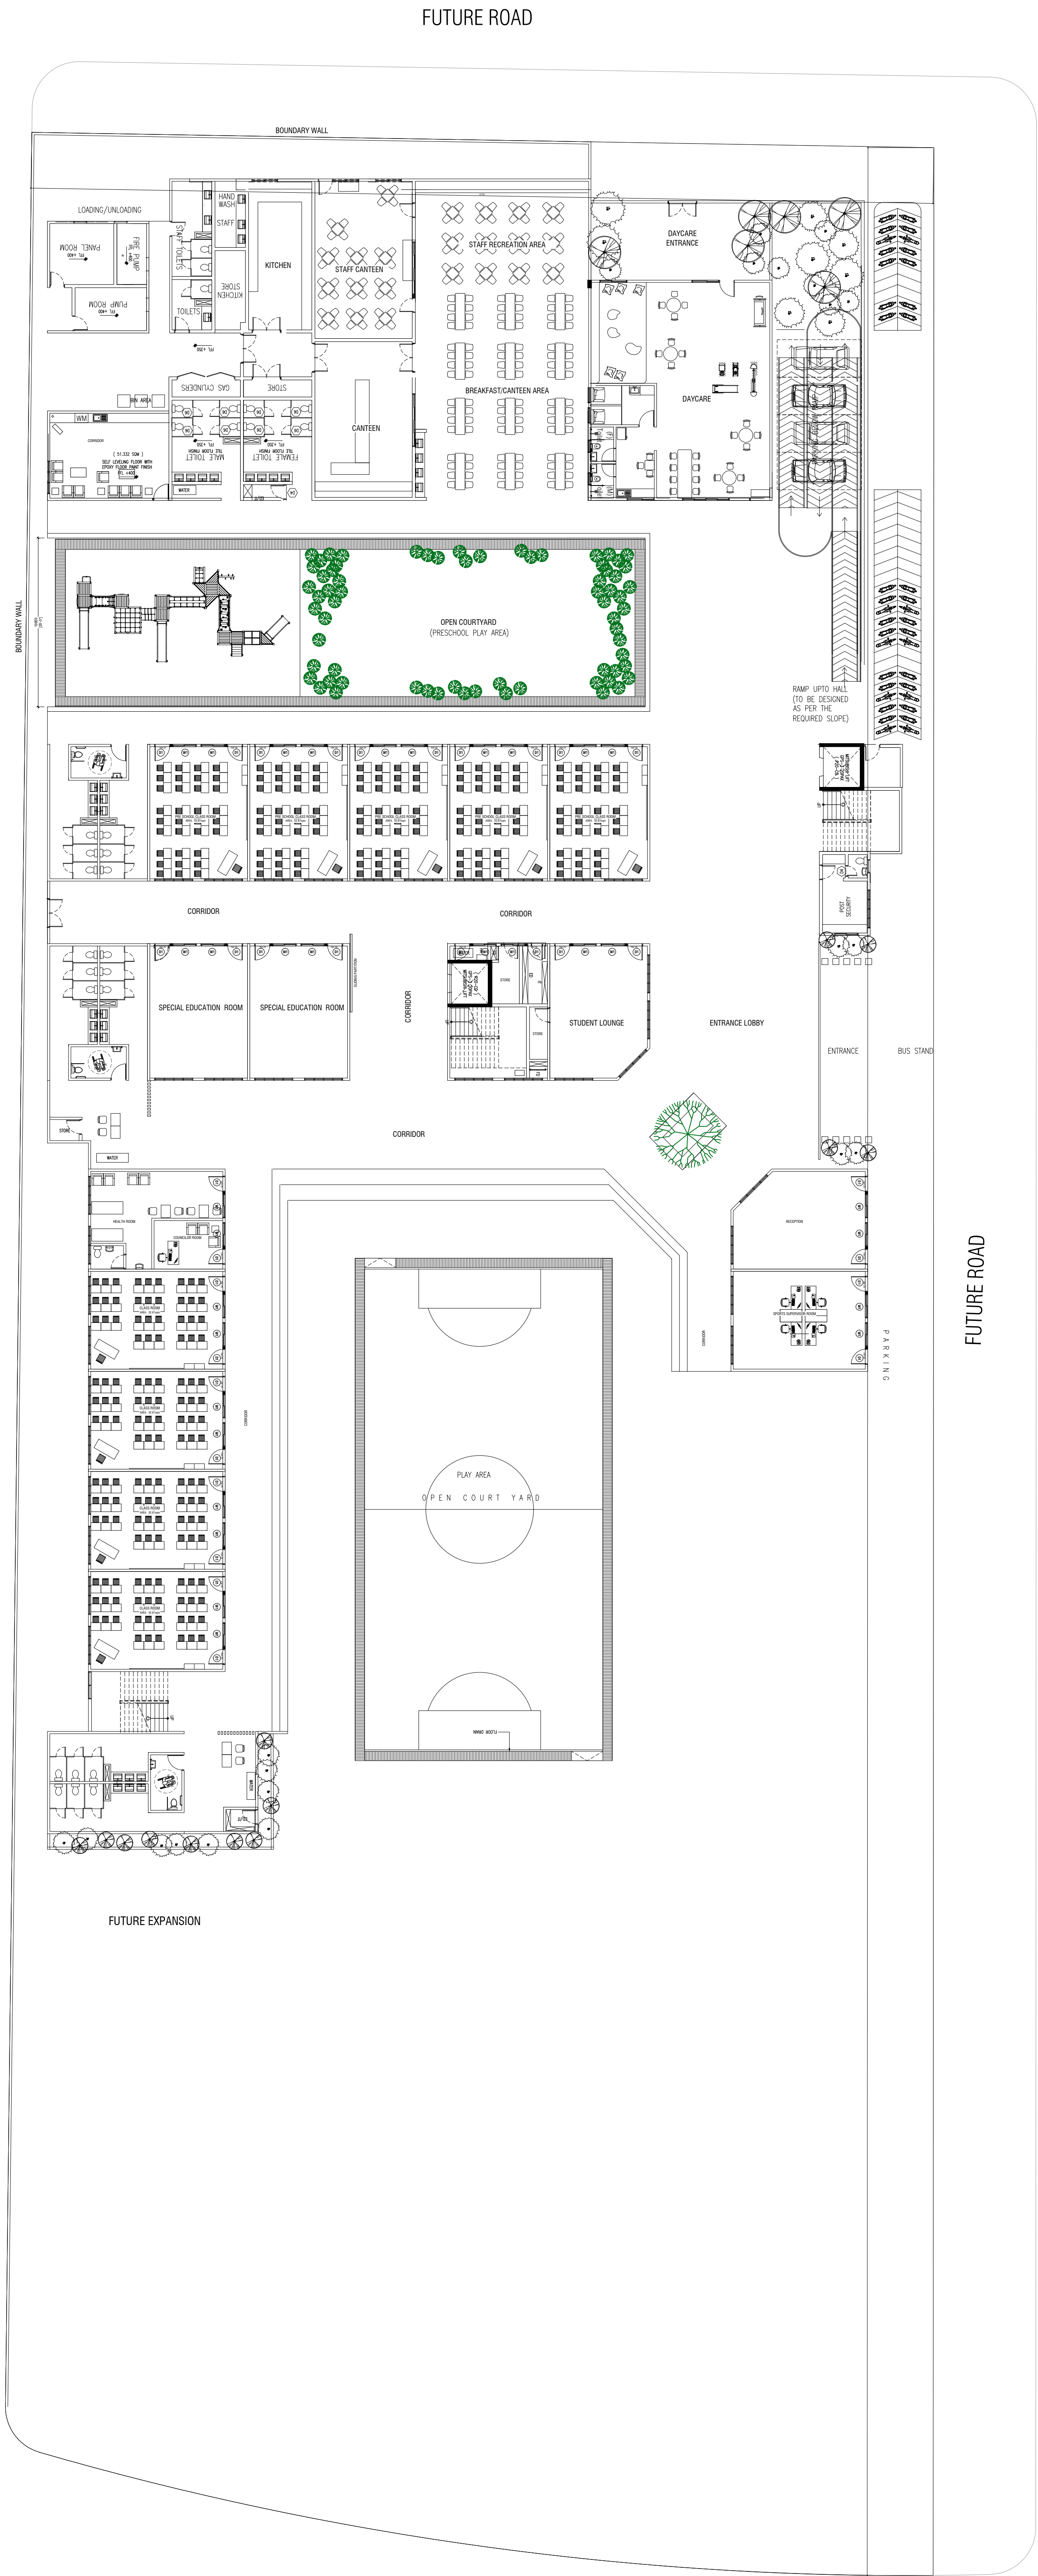

ADJACENT PLOT

FUTURE ROAD



PROJECT :
**PROPOSED
S.FEYDHOO SCHOOL
CONCEPT**

PROJ. REF:

SCALE : AS GIVEN

ARCHITECT :

ENGINEER :

DRAWN :

CHECKED :


DATE : 2023

AMMENDMENTS

Issue	Date	Description

DWG NO : **A-01**

FOR PLAN
200

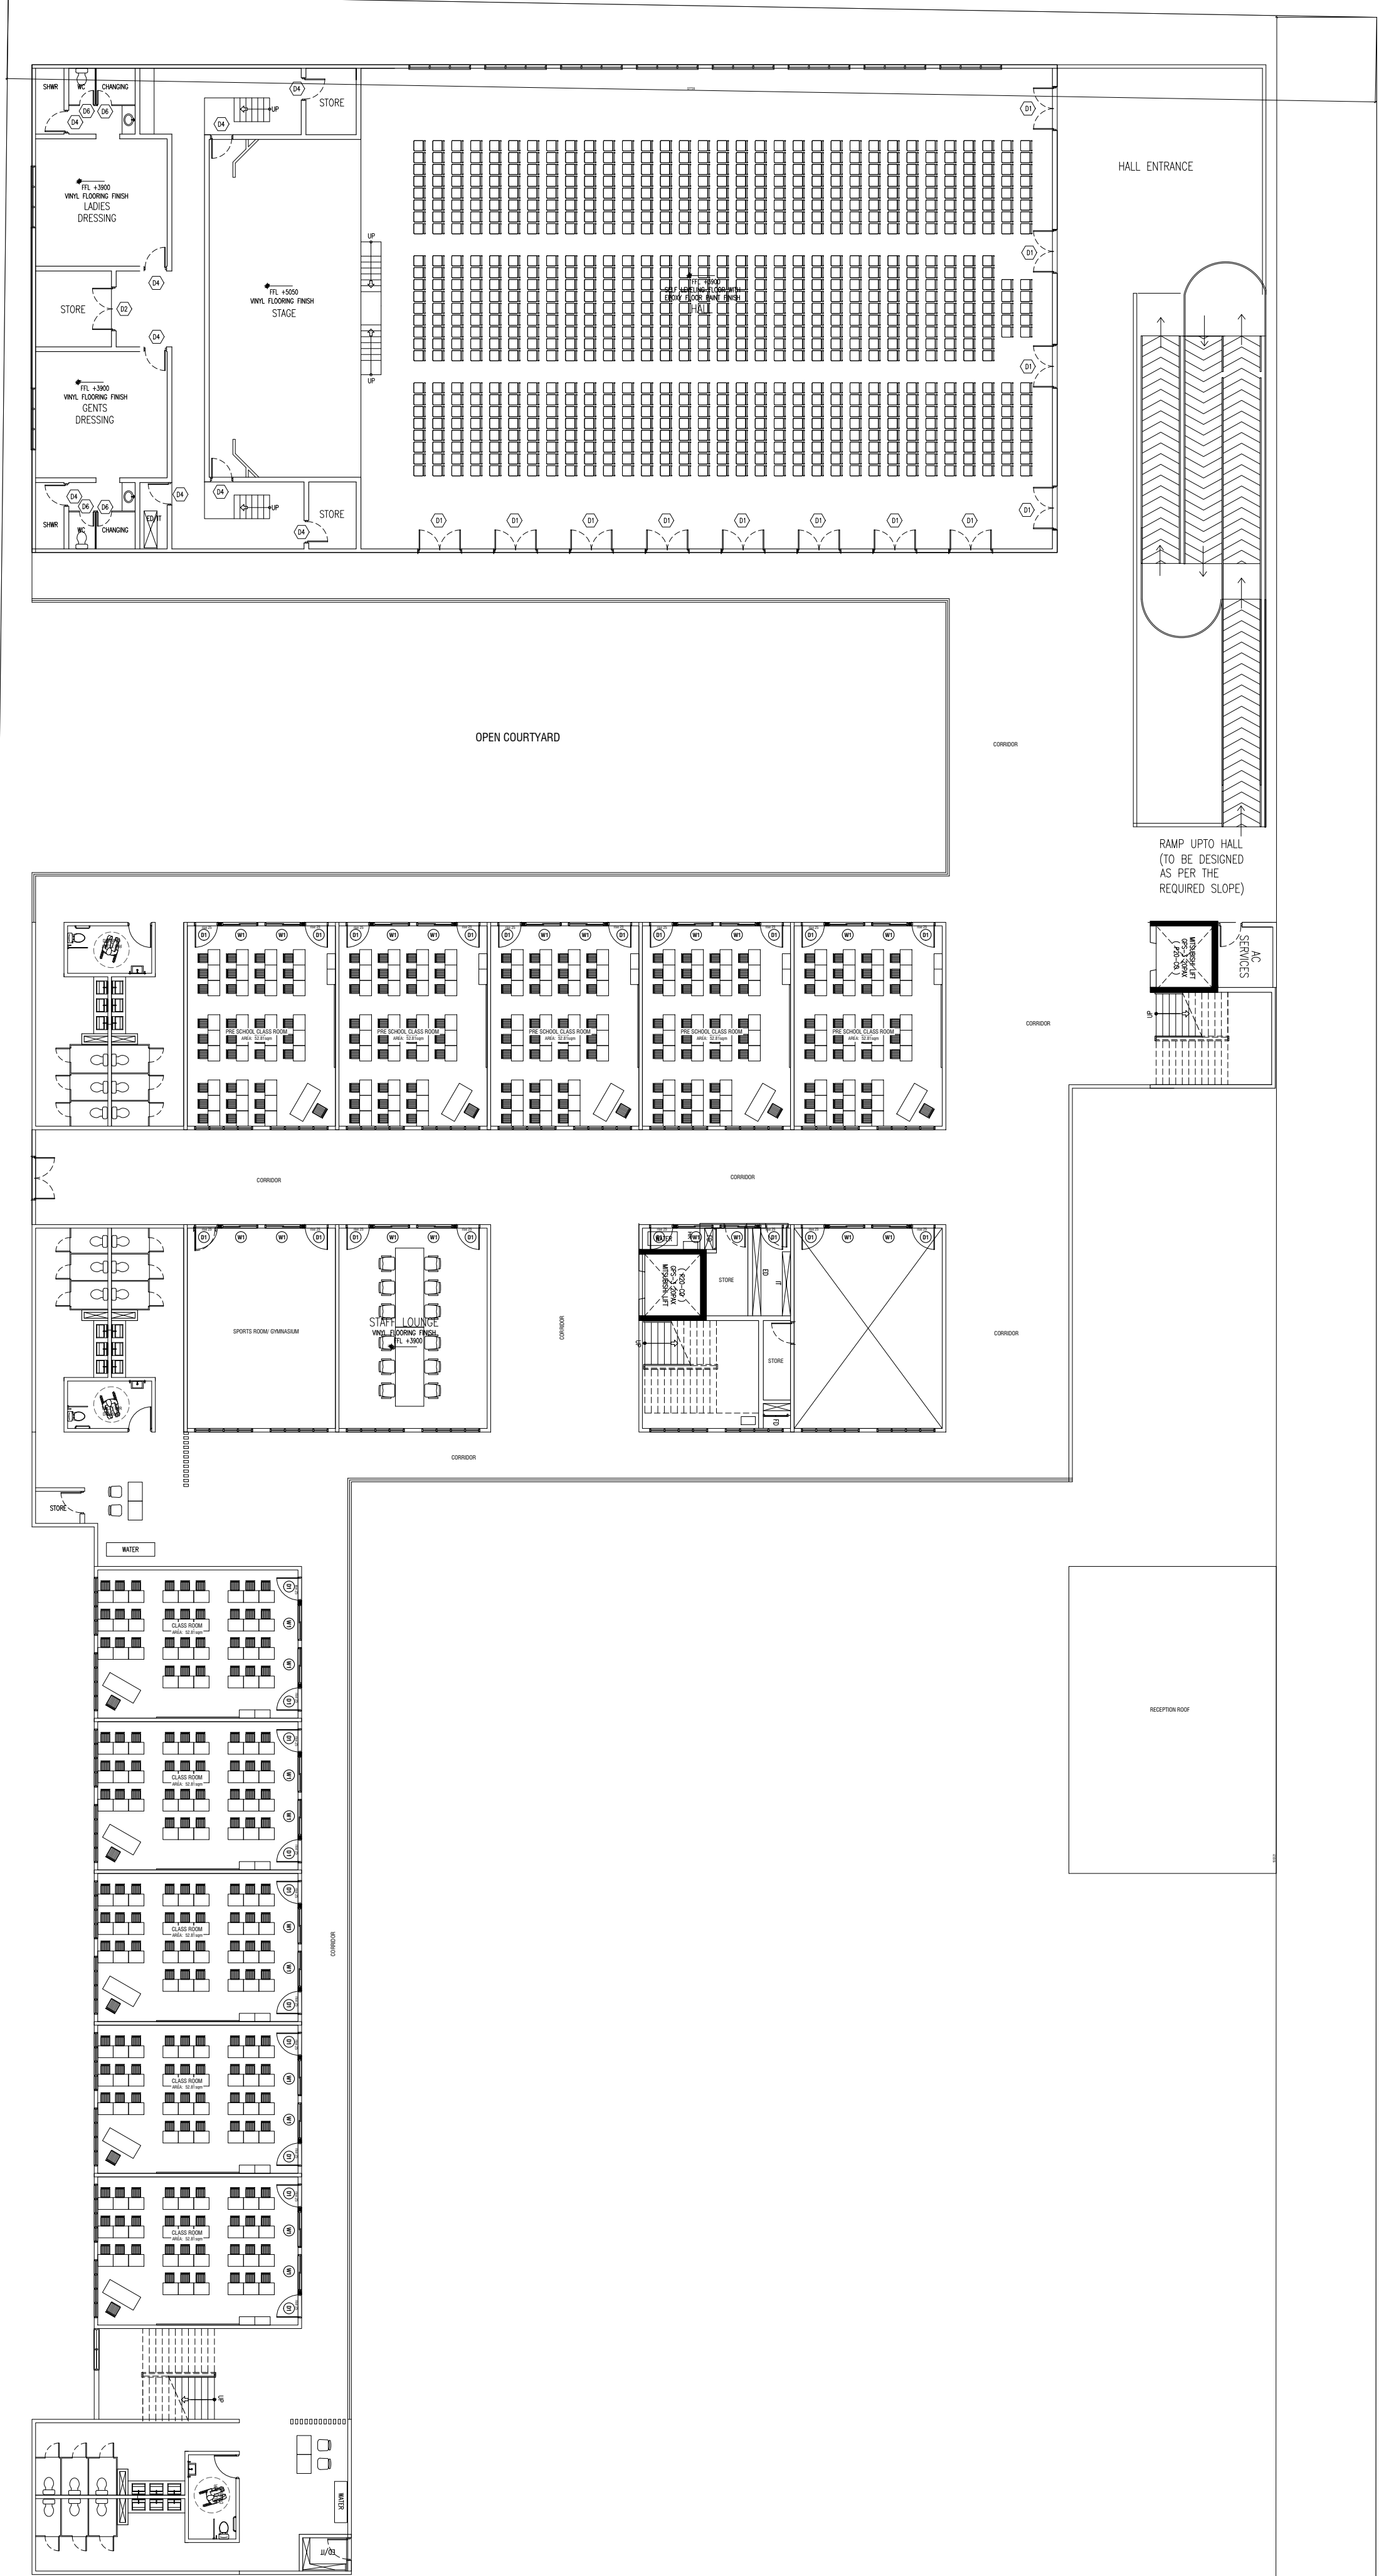

PHYSICAL FACILITIES
DEVELOPMENT SECTION
MINISTRY OF EDUCATION
REPUBLIC OF MALDIVES

PROJECT :
**PROPOSED
S.FEYDHOO SCHOOL
CONCEPT**

PROJ. REF:

SCALE : AS GIVEN

ARCHITECT :

ENGINEER :

DRAWN :

CHECKED :


DATE : 2023

AMMENDMENTS

Issue	Date	Description

DWG NO : **A-02**

ID FLOOR PLAN
 : 1:200

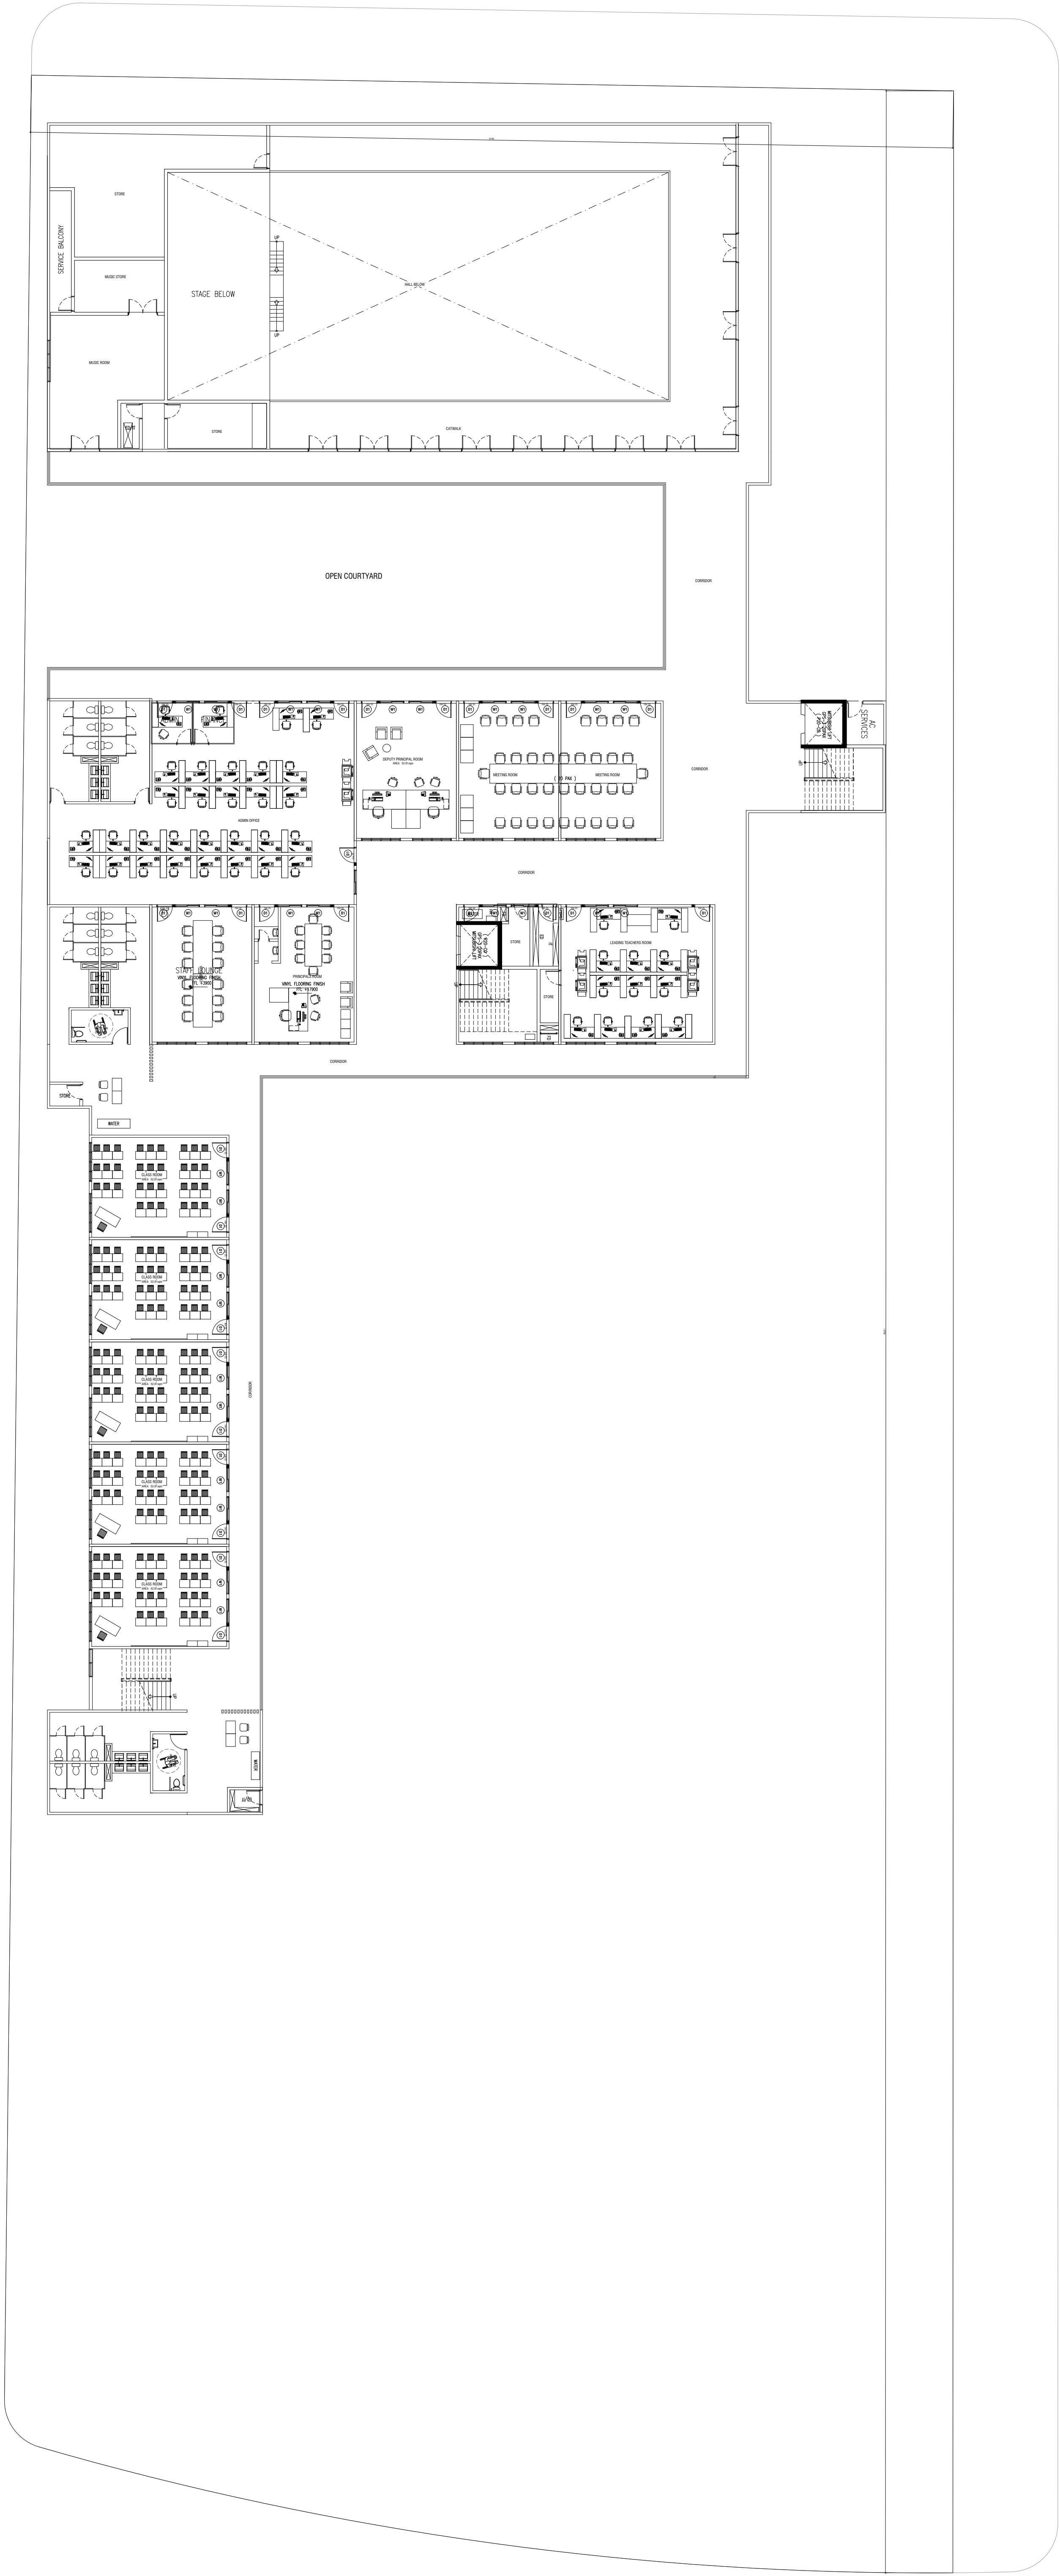

PHYSICAL FACILITIES
 DEVELOPMENT SECTION
 MINISTRY OF EDUCATION
 REPUBLIC OF MALDIVES

PROJECT :

PROPOSED
 S.FEYDHOO SCHOOL
 CONCEPT

PROJ. REF:

SCALE : AS GIVEN

ARCHITECT :

ENGINEER :

DRAWN :

CHECKED :


DATE : 2023


AMMENDMENTS

Issue	Date	Description

DWG NO : A-03

THIRD FLOOR PLAN
SCALE 1:200

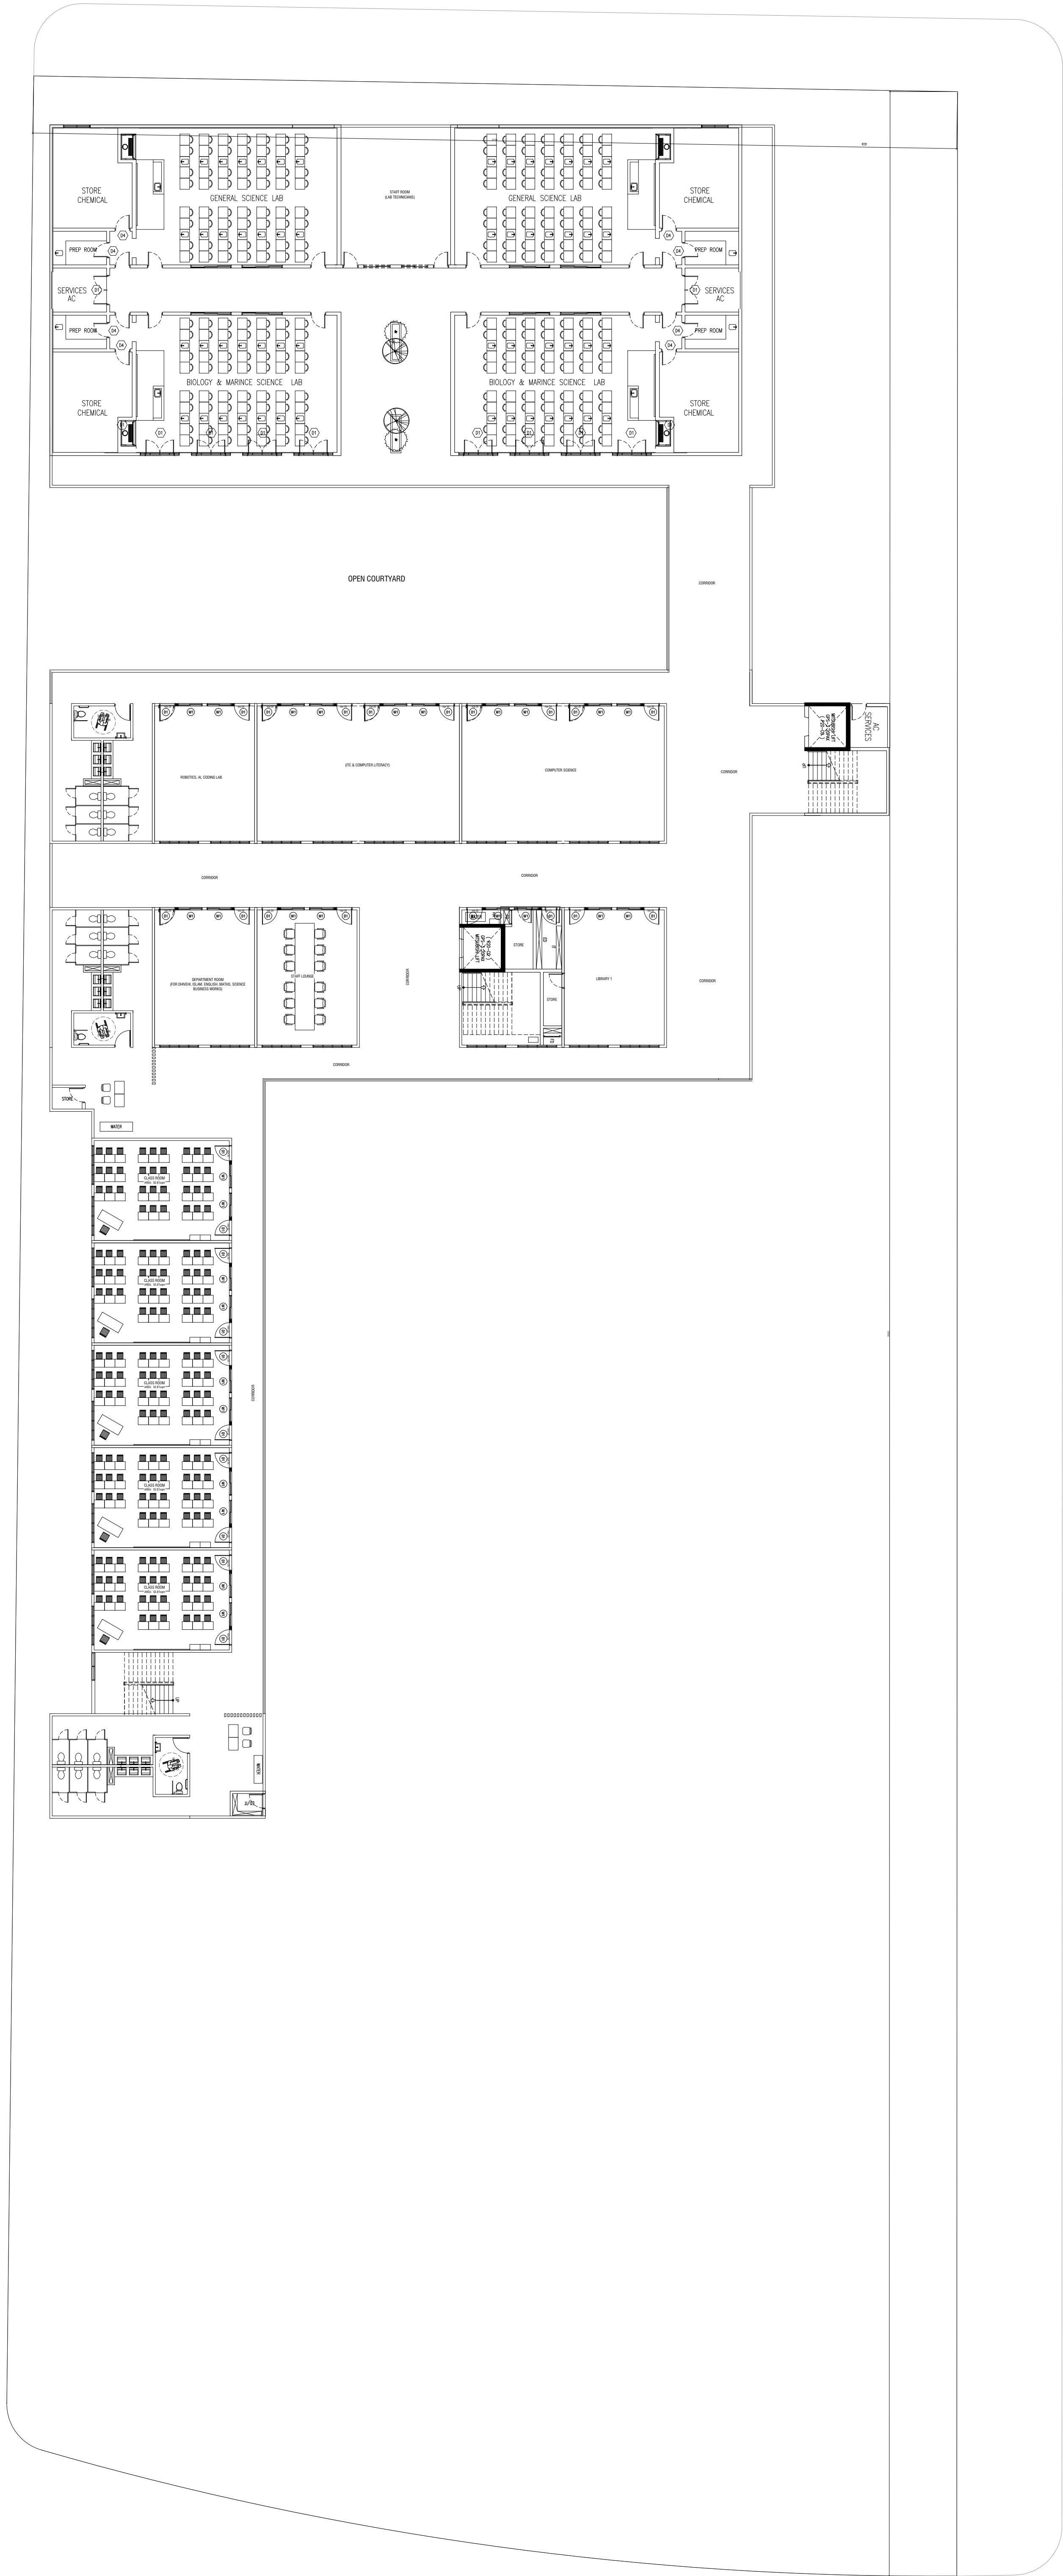



PHYSICAL FACILITIES
DEVELOPMENT SECTION
MINISTRY OF EDUCATION
REPUBLIC OF MALDIVES

PROJECT :

**PROPOSED
S.FEYDHOO SCHOOL
CONCEPT**

PROJ. REF:

SCALE : AS GIVEN

ARCHITECT :

ENGINEER :

DRAWN :

CHECKED :


DATE : 2023


AMMENDMENTS

Issue	Date	Description

DWG NO : **A-04**

TH FLOOR PLAN
1:200

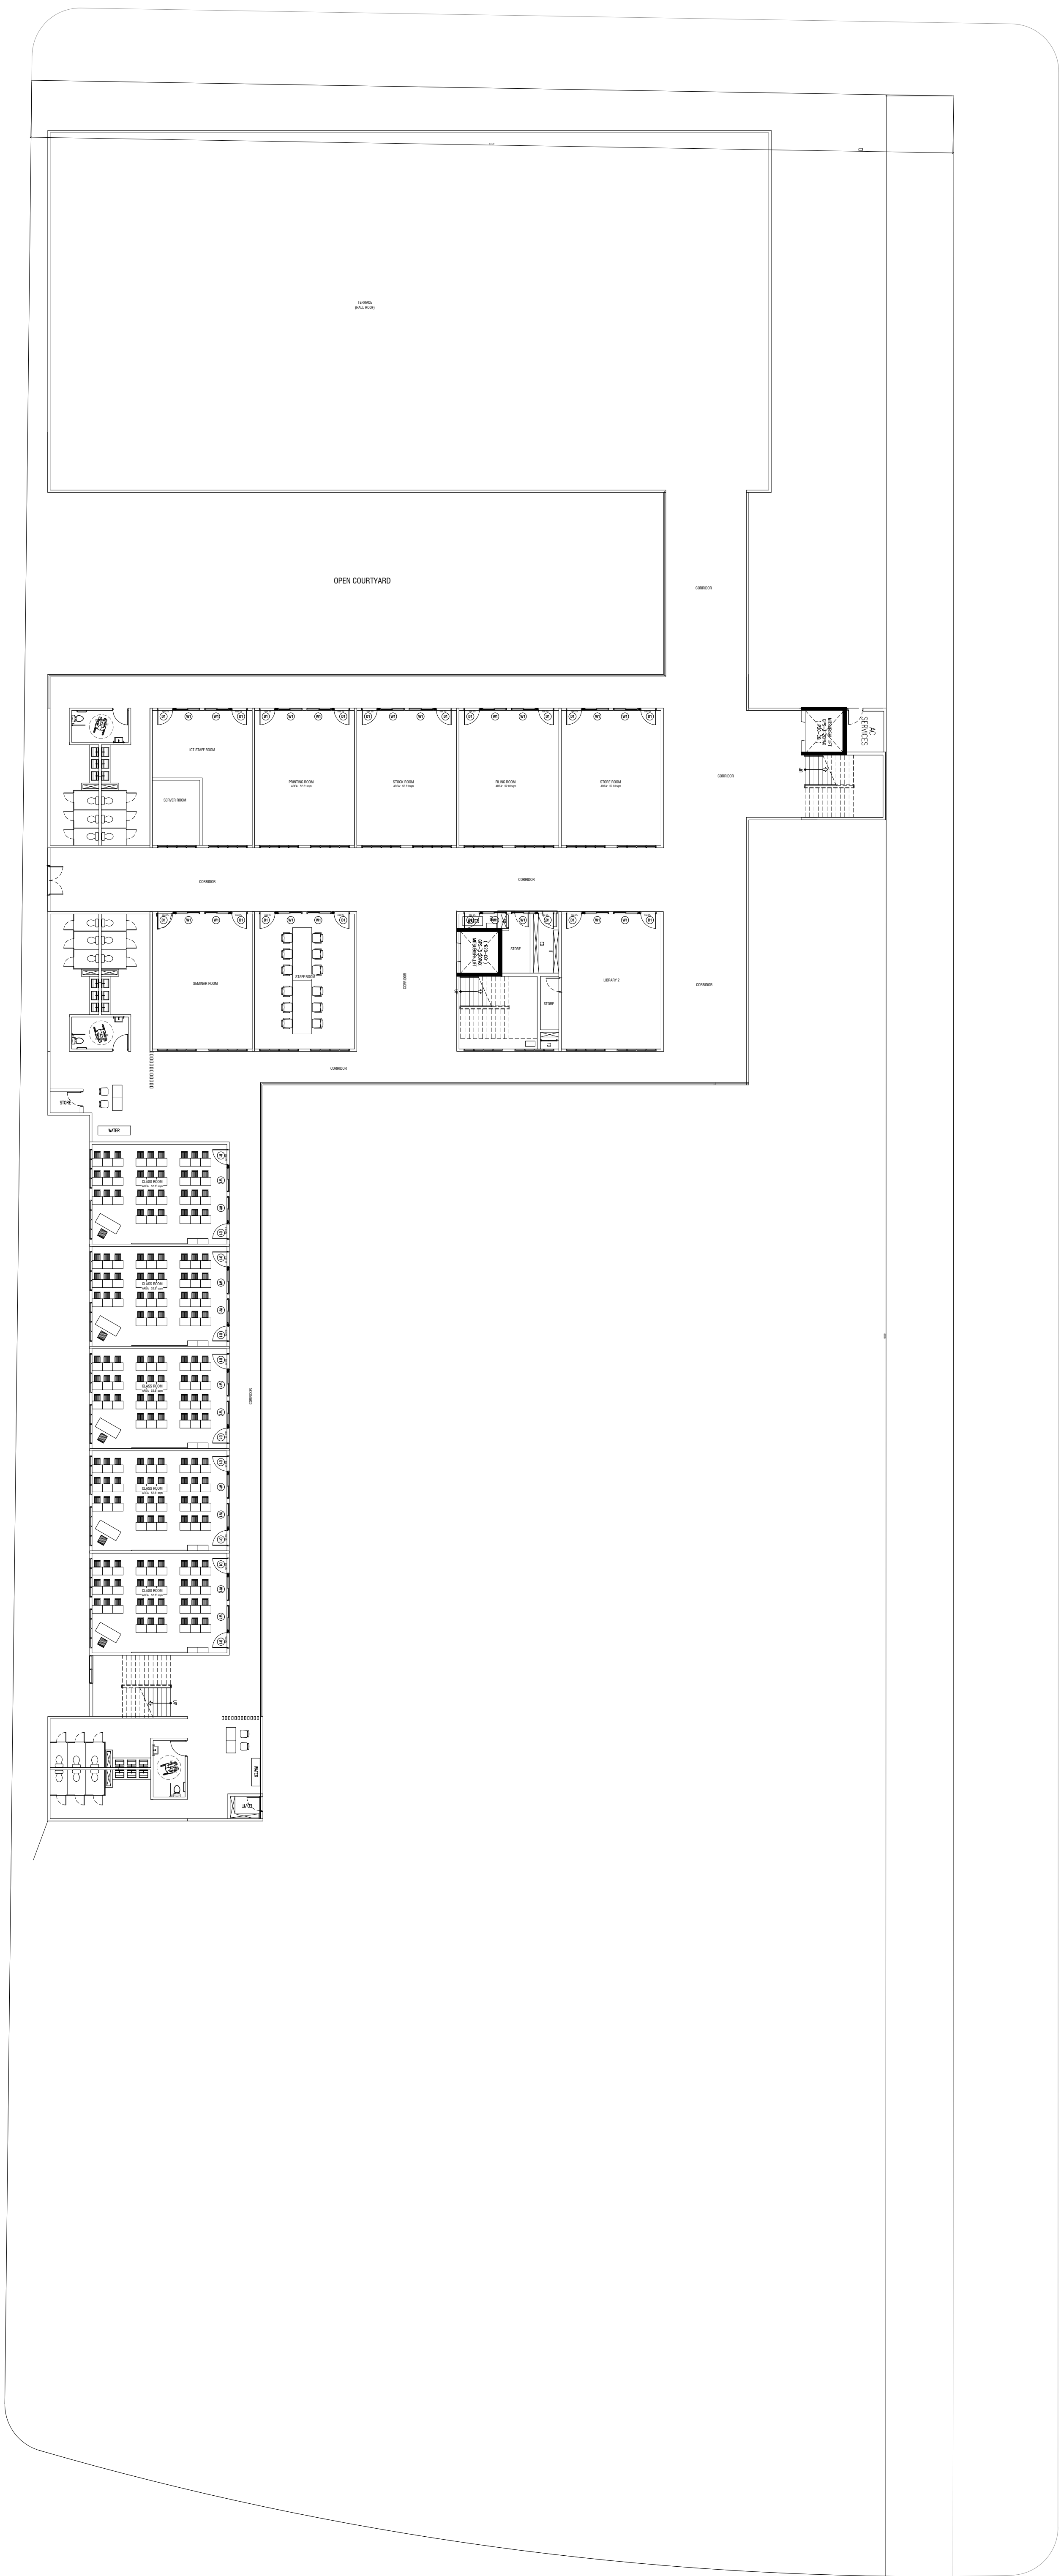



PHYSICAL FACILITIES
DEVELOPMENT SECTION
MINISTRY OF EDUCATION
REPUBLIC OF MALDIVES

PROJECT :

PROPOSED
S.FEYDHOO SCHOOL
CONCEPT

PROJ. REF:

SCALE : AS GIVEN

ARCHITECT :

ENGINEER :

DRAWN :

CHECKED :

DATE : 2023


AMMENDMENTS

Issue	Date	Description

DWG NO :

A-05

TH FLOOR PLAN
.E 1:200

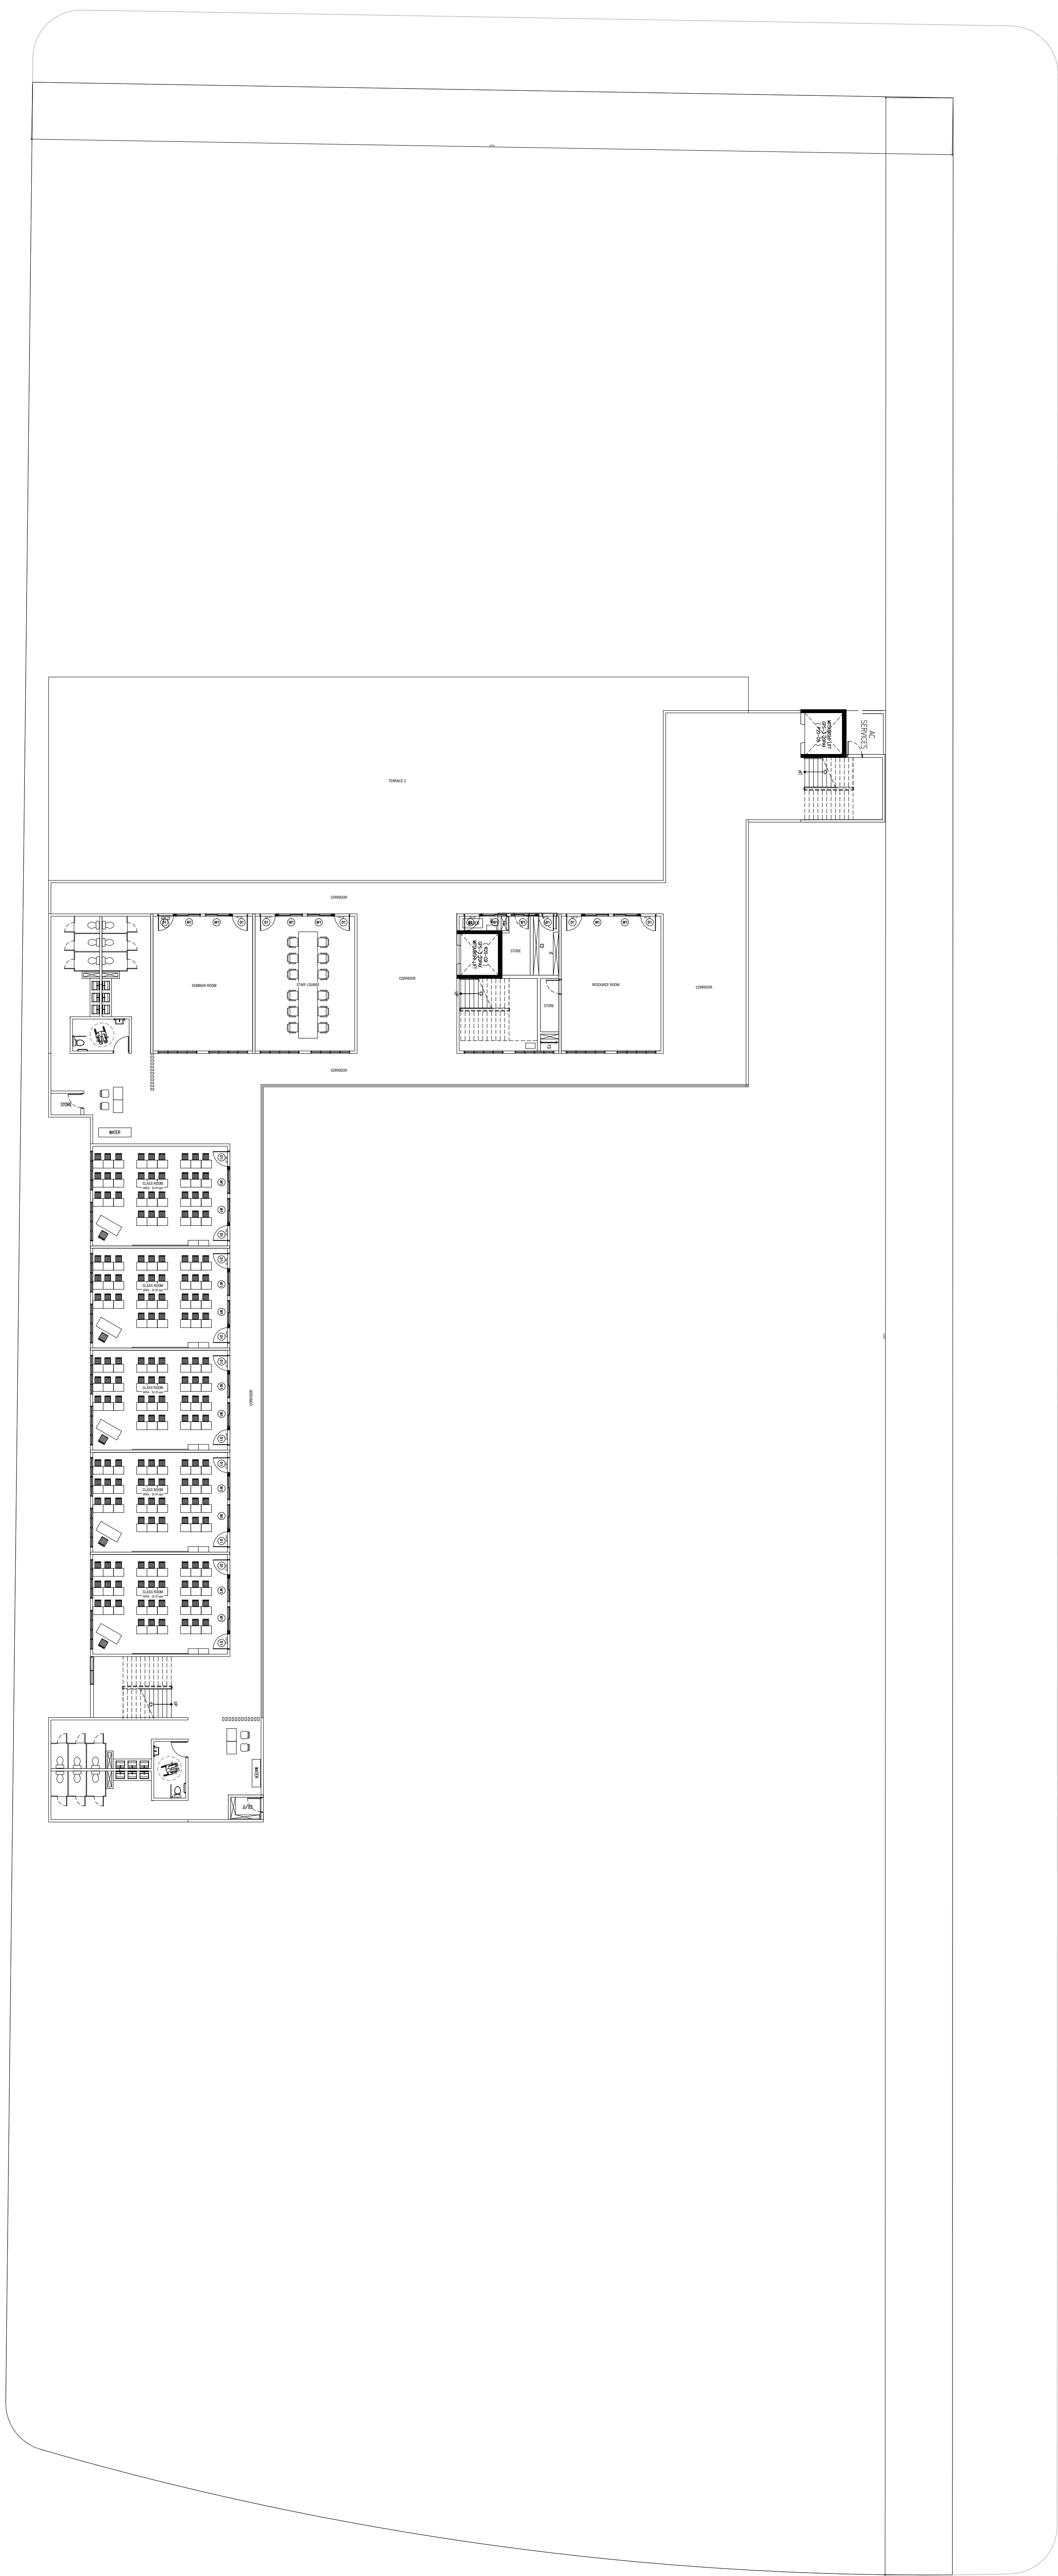



PHYSICAL FACILITIES
DEVELOPMENT SECTION

MINISTRY OF EDUCATION
REPUBLIC OF MALDIVES

PROJECT :
**PROPOSED
S.FEYDHOO SCHOOL
CONCEPT**


PROJ. REF:
SCALE : AS GIVEN

ARCHITECT :
ENGINEER :
DRAWN :
CHECKED :
DATE : 2023

AMMENDMENTS		
Issue	Date	Description

DWG NO :**A-06**

FIFTH FLOOR PLAN
SCALE 1:200



PHYSICAL FACILITIES
DEVELOPMENT SECTION

MINISTRY OF EDUCATION
REPUBLIC OF MALDIVES

PROJECT :

PROPOSED
S.FEYDHOO SCHOOL
CONCEPT

PROJ. REF:

SCALE :

AS GIVEN

ARCHITECT :

ENGINEER :

DRAWN :

CHECKED :

DATE :

2023

AMMENDMENTS

Issue	Date	Description

DWG NO :

A-07