


SITE PLAN
Scale - 1:100

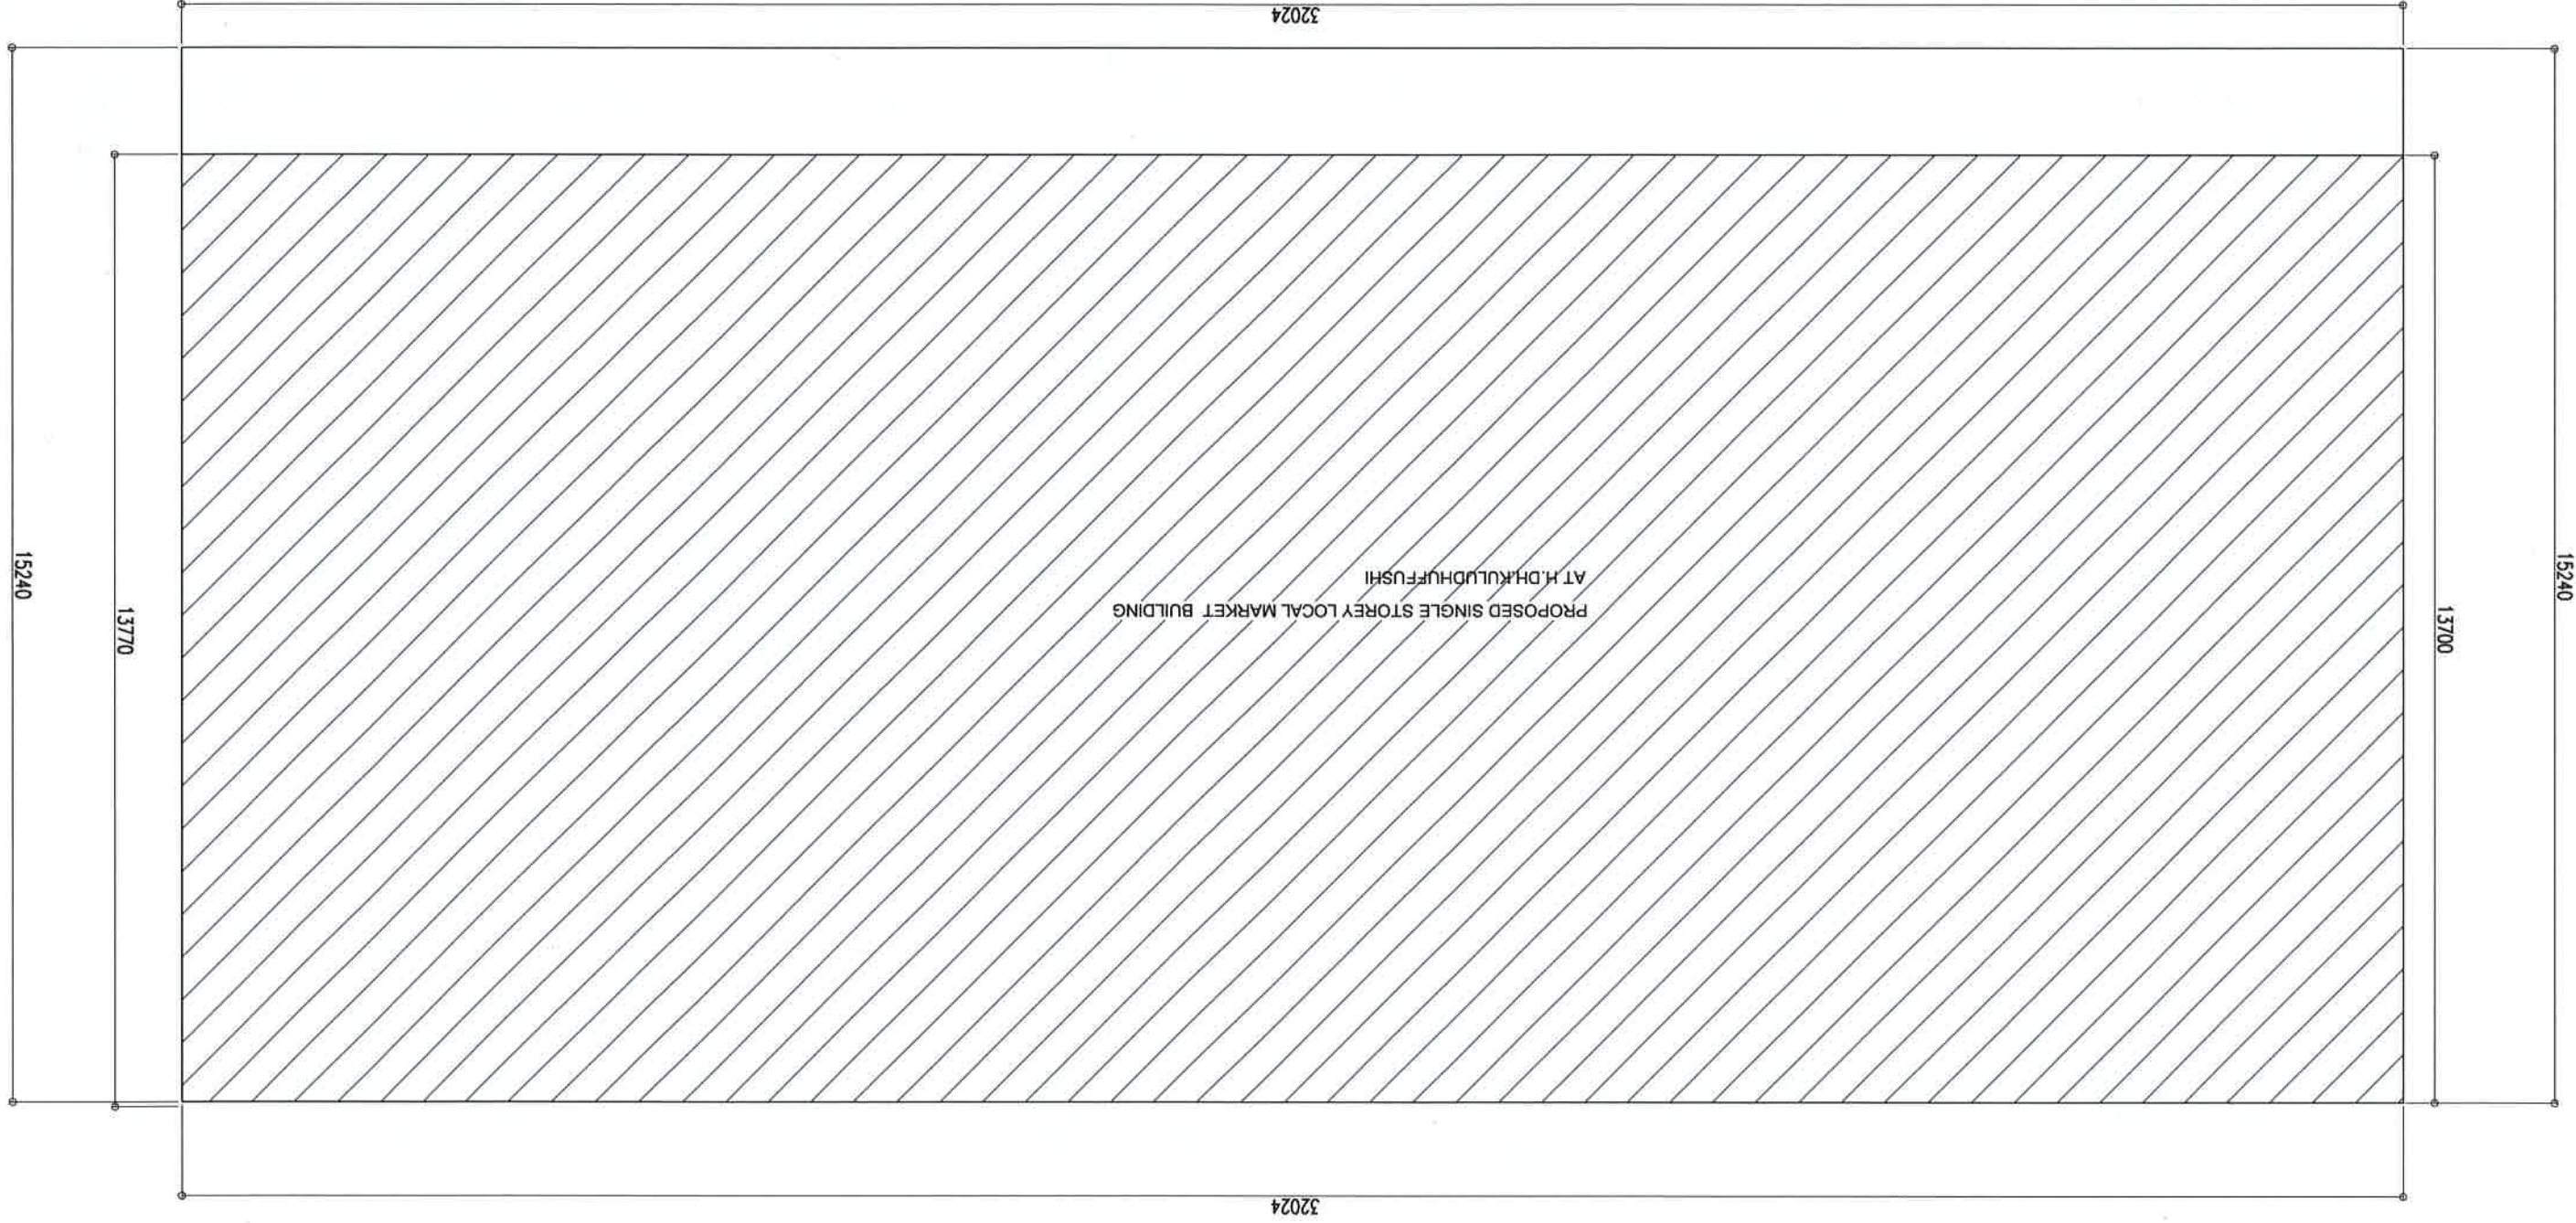

ALAAF ALAAF PRIVATE LIMITED THIRUVARUR (INDIA) 610004 TEL: (984) 7773601, E-MAIL: alaaft@gmail.com	
DESIGN: ASHRAF	PROJECT NO: 1080-01/15
DRAWN: ASHRAF	DRAWING NO: A-01 OF 17
DATE: JAN 2015	
SCALE: AS GIVEN	
CLIENT: LOCAL GOVERNANCE AUTHORITY	
PROJECT TITLE: LOCAL MARKET AT H.D.H.KULUDHUFFUSHI	
REVISIONS:	

REVISIONS:

PROJECT TITLE:
LOCAL MARKET
AT H.D.H.KULUDHUFUSHI

CLIENT:
LOCAL GOVERNANCE AUTHORITY

DESIGN: ASHRAF

DRAWN: ASHRAF

DATE: JAN 2015

SCALE: AS GIVEN

PROJECT NO
1080-01/15

DRAWING NO
A-02
OF
17

ALAAAF PRIVATE LIMITED

THAKURHEDE(GROUND FLOOR)SUDHESHVA MAGDALE 20004,

TEL: (960)773501, E-MAIL: aadaf@gmail.com, Web

Ministry of Housing & Infrastructure

STRUCTURAL CHECKER A1


NAME: KENNEDY THAKURHEDE

VALIDITY: 17.03.15 - 16.03.16



PROJECT NO: 1080-01/15

DATE: 17.03.15

AT: 2015-006-001

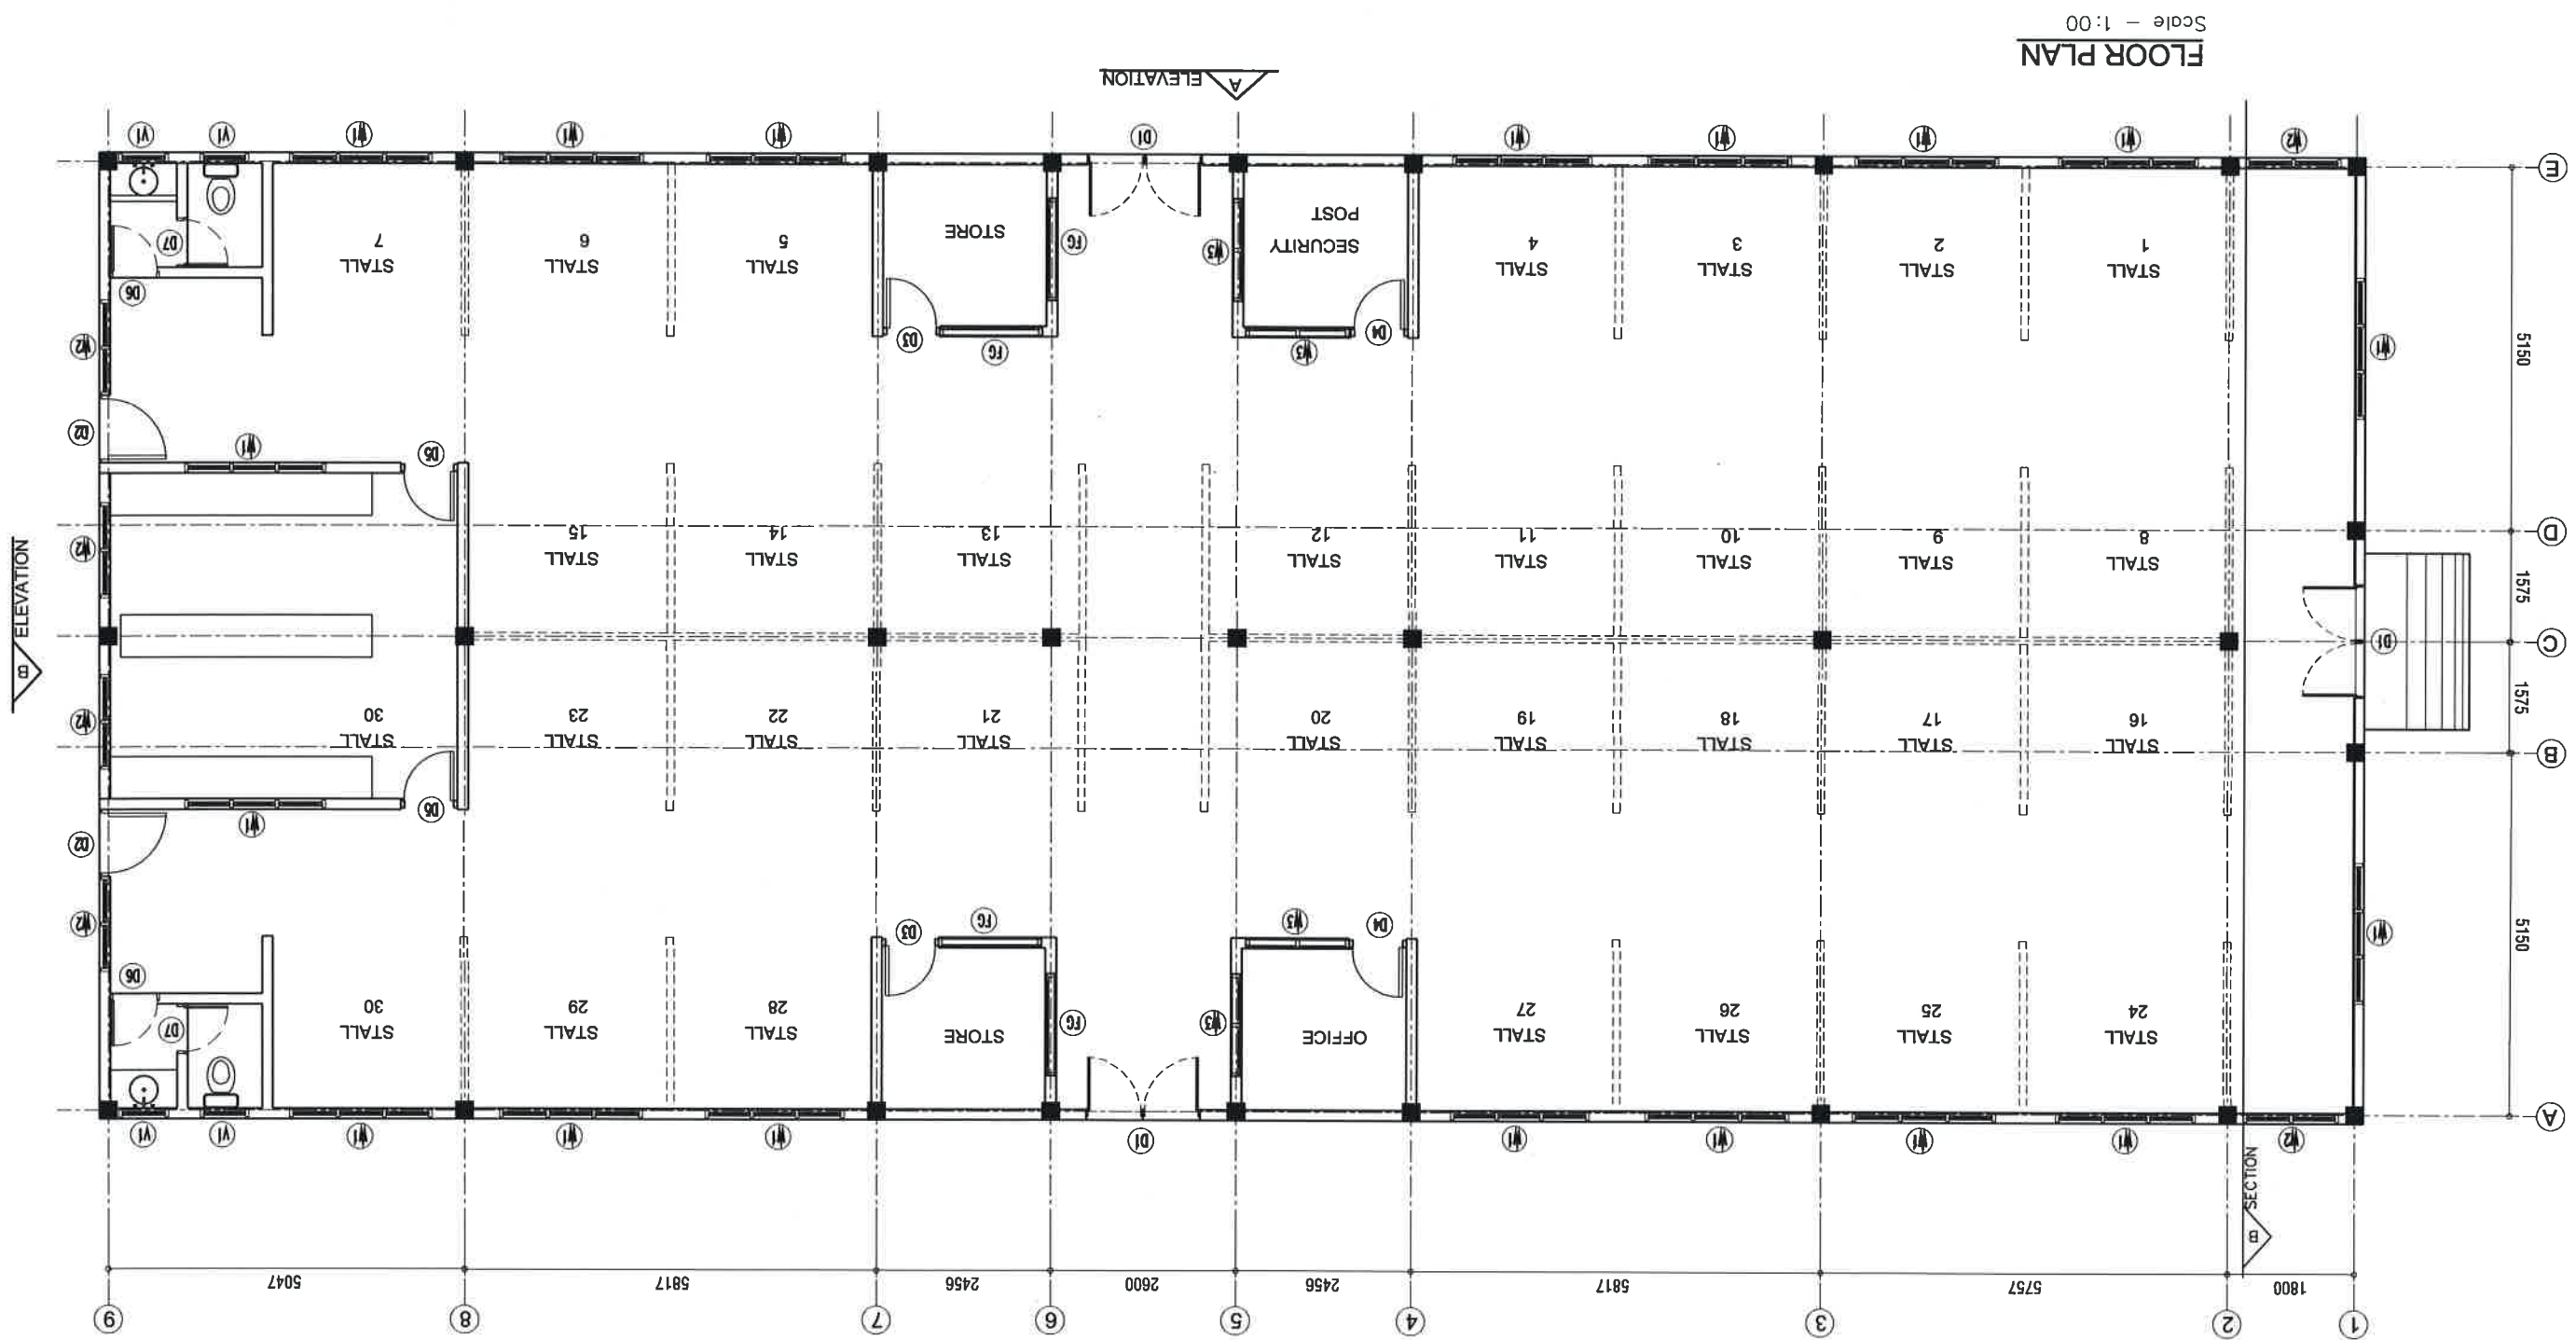


ROOF TRUSS/FRAMING PLAN
Scale - 1:100

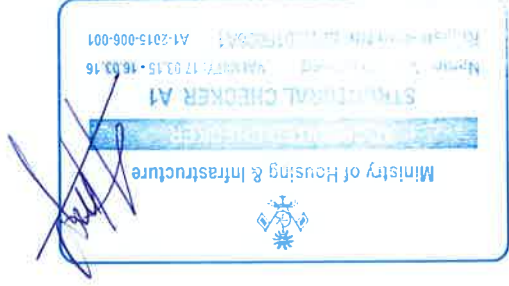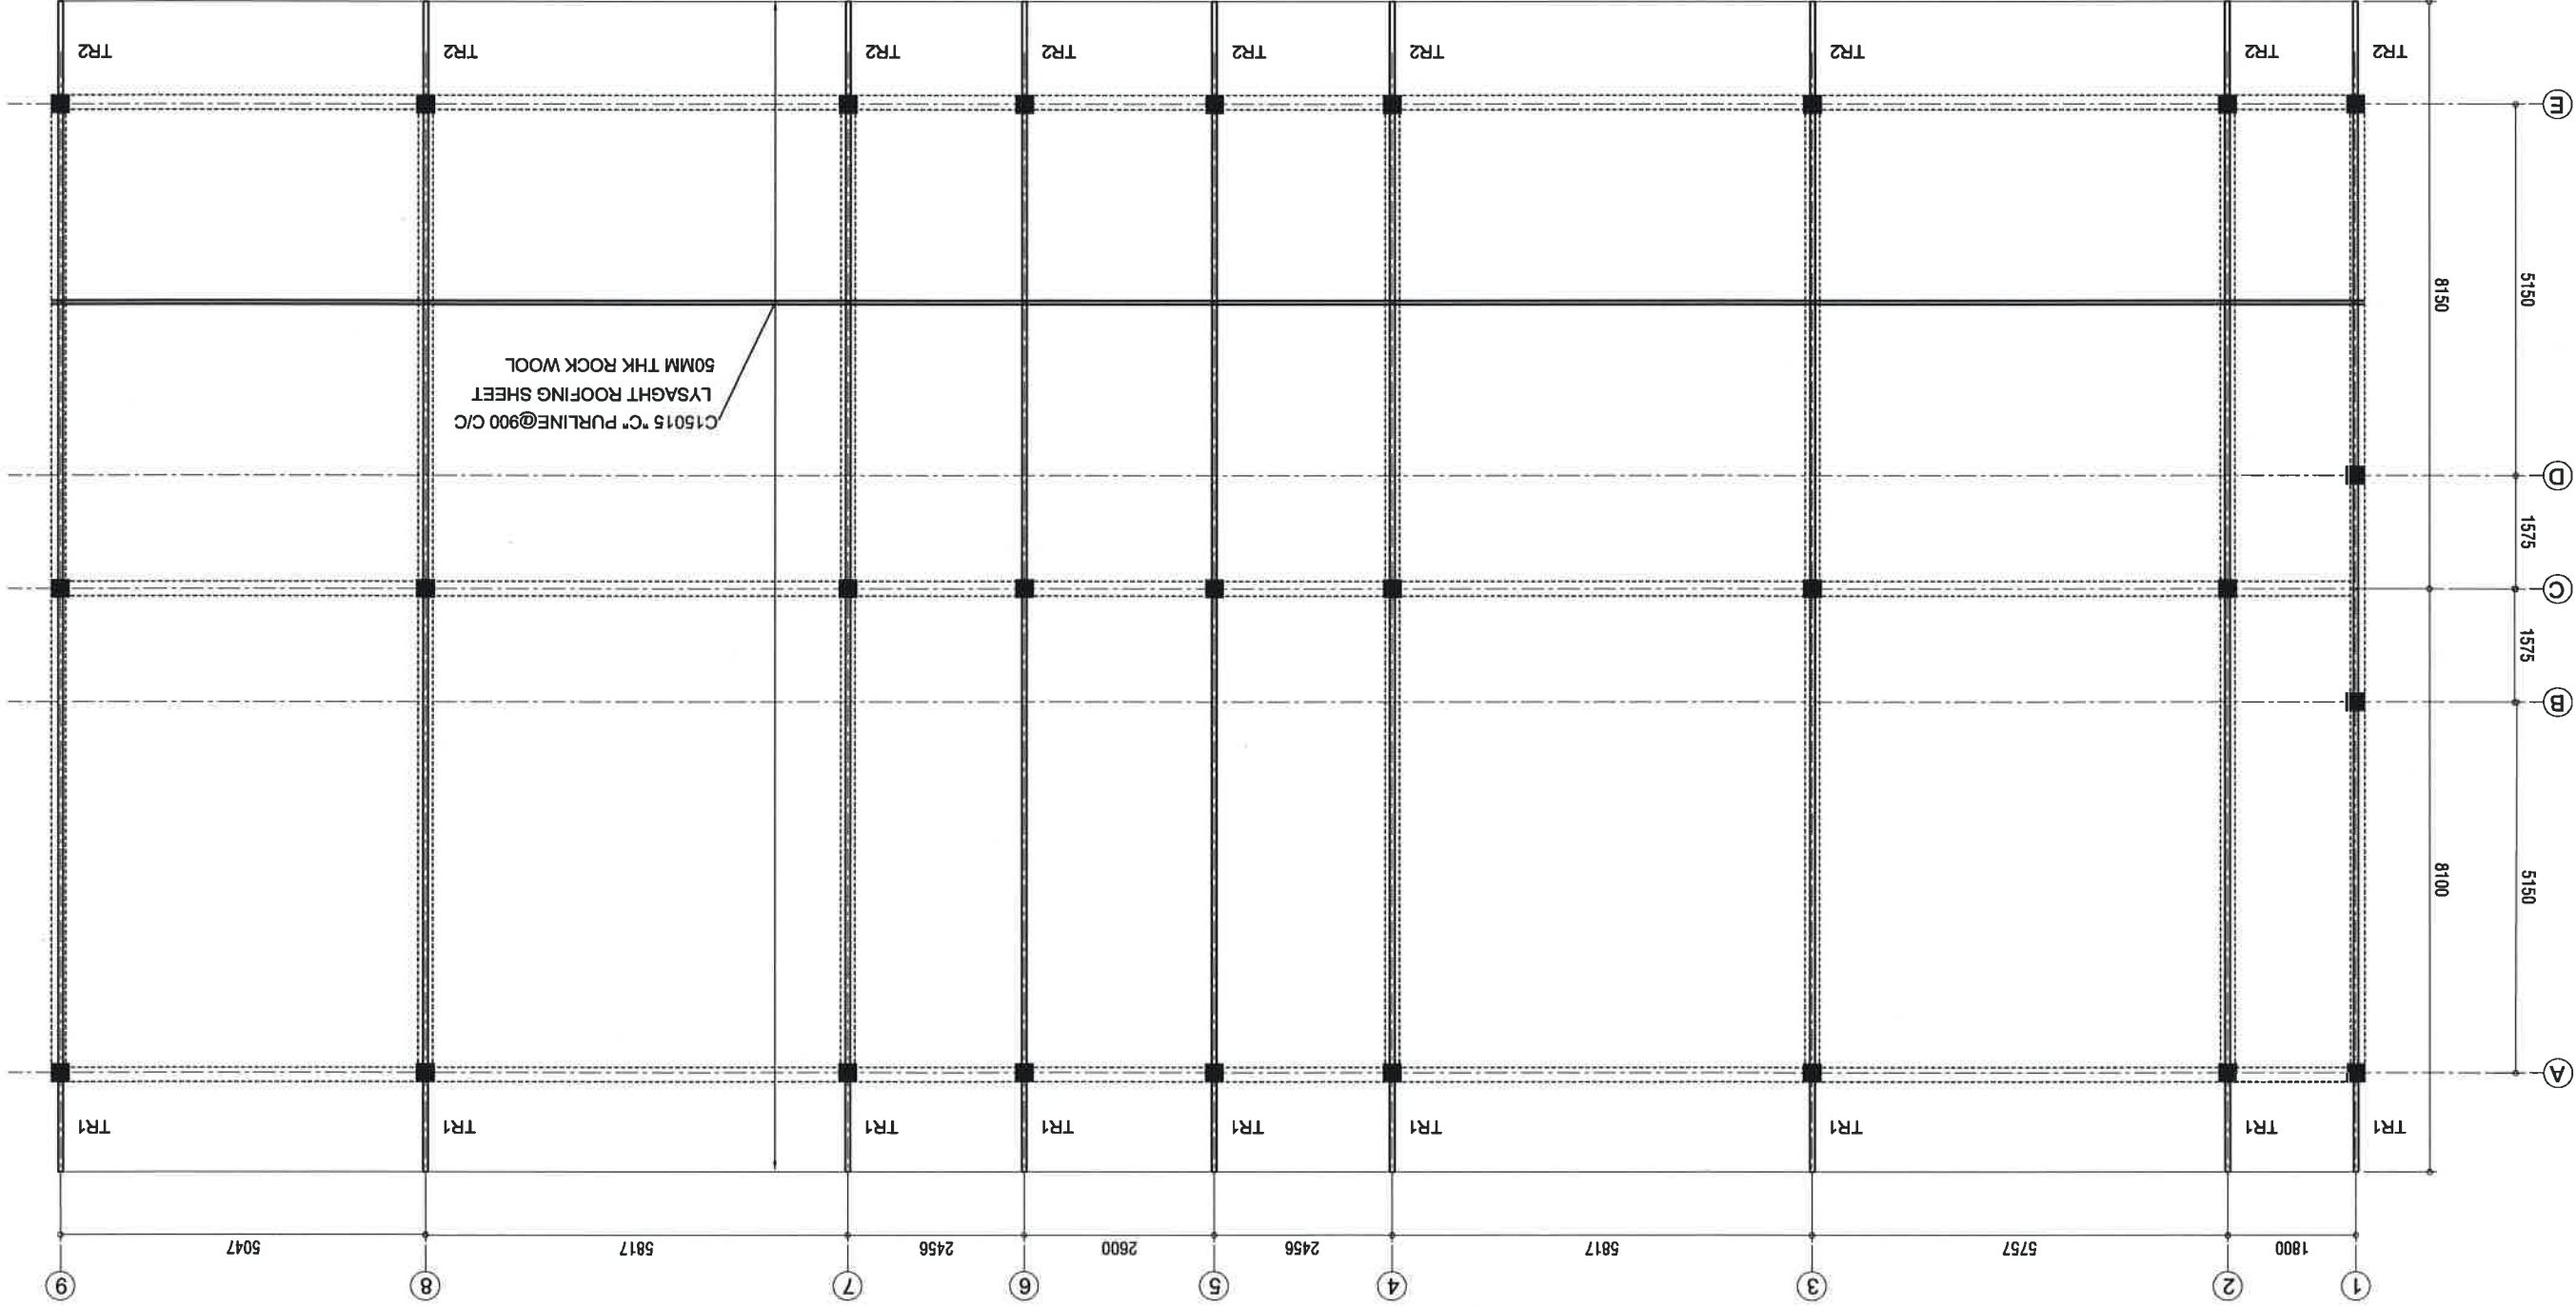

PROJECT NO 1080-01/15		DRAWING NO A-06 OF 17	
DESIGN: ASHRAF	DRAWN: ASHRAF	DATE: JAN 2015	SCALE: AS GIVEN
PROJECT TITLE: LOCAL MARKET AT H.D.H.KULUDHUFFUSHI			
CLIENT: LOCAL GOVERNANCE AUTHORITY			
ALAAF PRIVATE LIMITED THIRUVANANTHAPURAM TEL: (0477)773401, E-MAIL: alaafoffice@gmail.com, Web			
REVISIONS:			

ROOF PLAN
Scale - 1:100

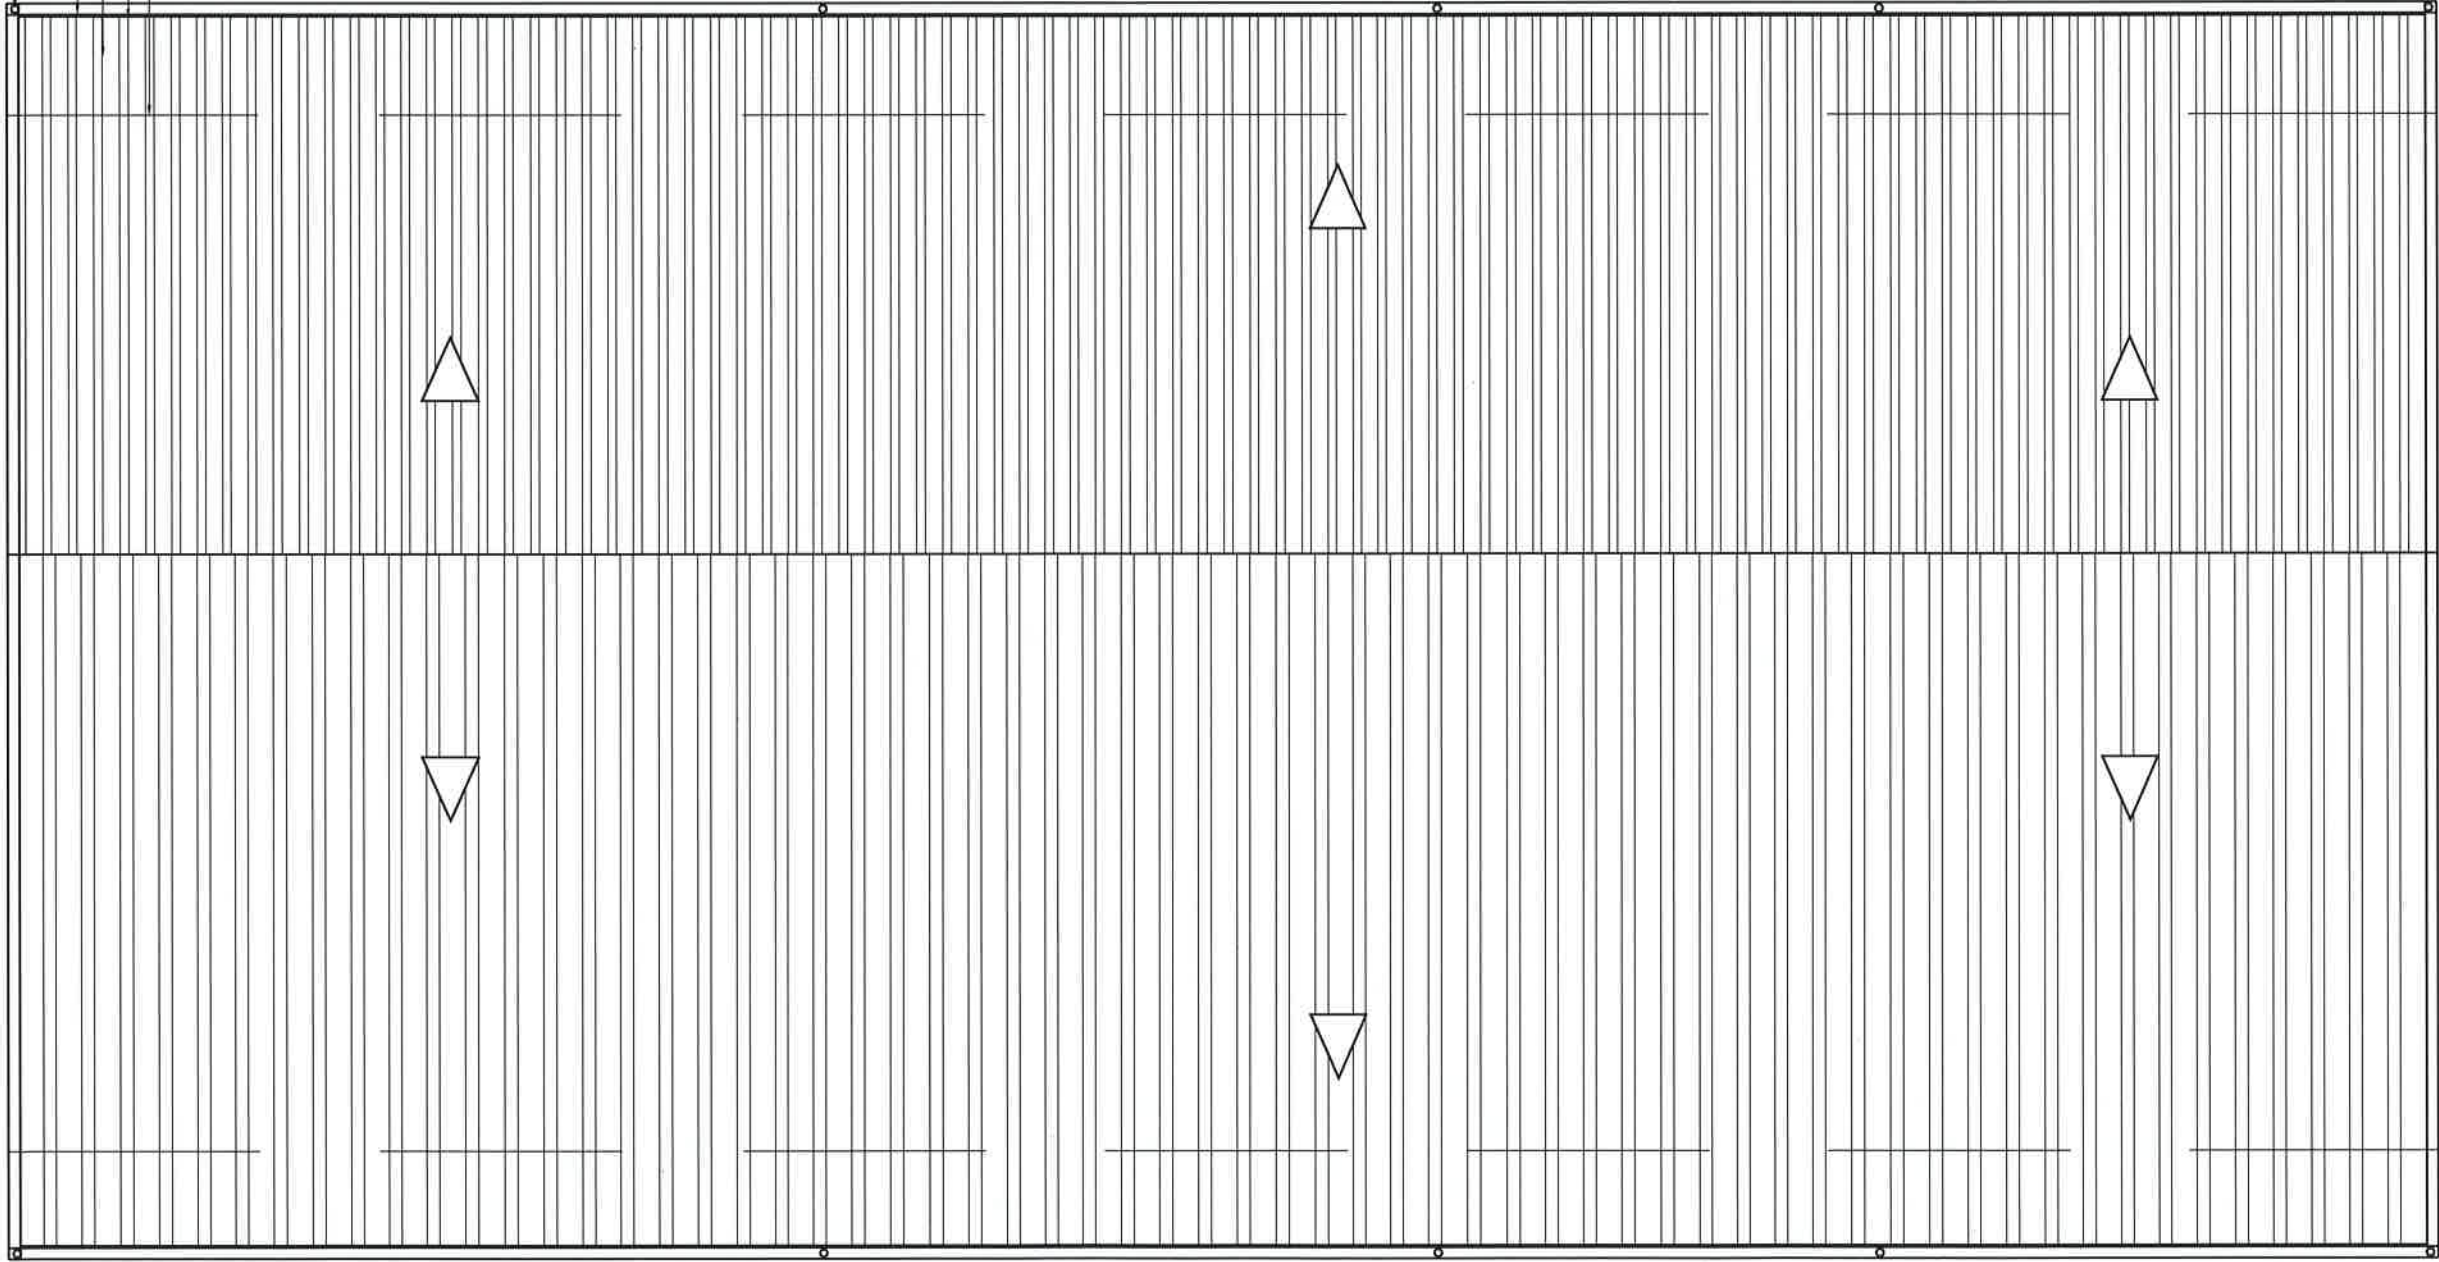


DOWN PIPE
150MMX150MM LYSAGHT GUTTER
LYSAGHT ROOFING SHEETS
25MM x 250MM TIMBER FACIA
BUILDING LINE

REVISIONS:

PROJECT TITLE: LOCAL MARKET AT H.DH.KULUDHUFFUSHI	
CLIENT : LOCAL GOVERNANCE AUTHORITY	
DESIGN: ASHRAF	PROJECT NO 1080-01/15
DRAWN: ASHRAF	DRAWING NO A-07 OF 17
DATE: JAN 2015	
SCALE: AS GIVEN	

ALAAAF
ALAAAF PRIVATE LIMITED
THAMBUKKE(GROUND FLOOR)BUDHETHA WAGUWALE 20004,
TEL: (960)7773501, E-MAIL: alaaafpriv@gmail.com,web

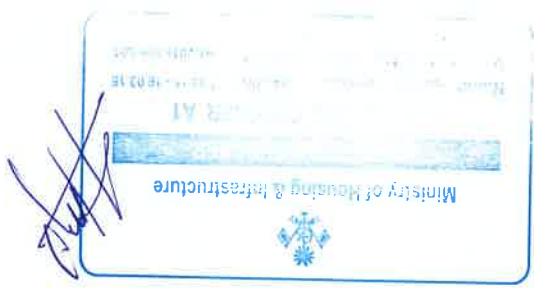

COPYRIGHT: THE CONCEPT AND DESIGN IN THIS DRAWING ARE THE PROPERTIES OF ALAAAF PVT LTD. THIS DRAWING SHOULD BE USED ONLY FOR THE PROJECT MENTIONED ON THIS SHEET.

REVISIONS:



PROJECT TITLE:
LOCAL MARKET
AT H.D.H.KULUDHUFFUSHI

CLIENT :
LOCAL GOVERNANCE AUTHORITY


DESIGN:	ASHRAF	PROJECT NO	1080-01/15
DRAWN:	ASHRAF	DRAWING NO	A-08
DATE :	JAN 2015	OF	17
SCALE:	AS GIVEN		

ALAAAF

ALAAAF PRIVATE LIMITED
THAMLEHCE(GROUND FUP)SABUDHERYA MAGZUMALE 20004,
TEL: (960)7773501, E-MAIL: alaaafprivate@gmail.com, Web

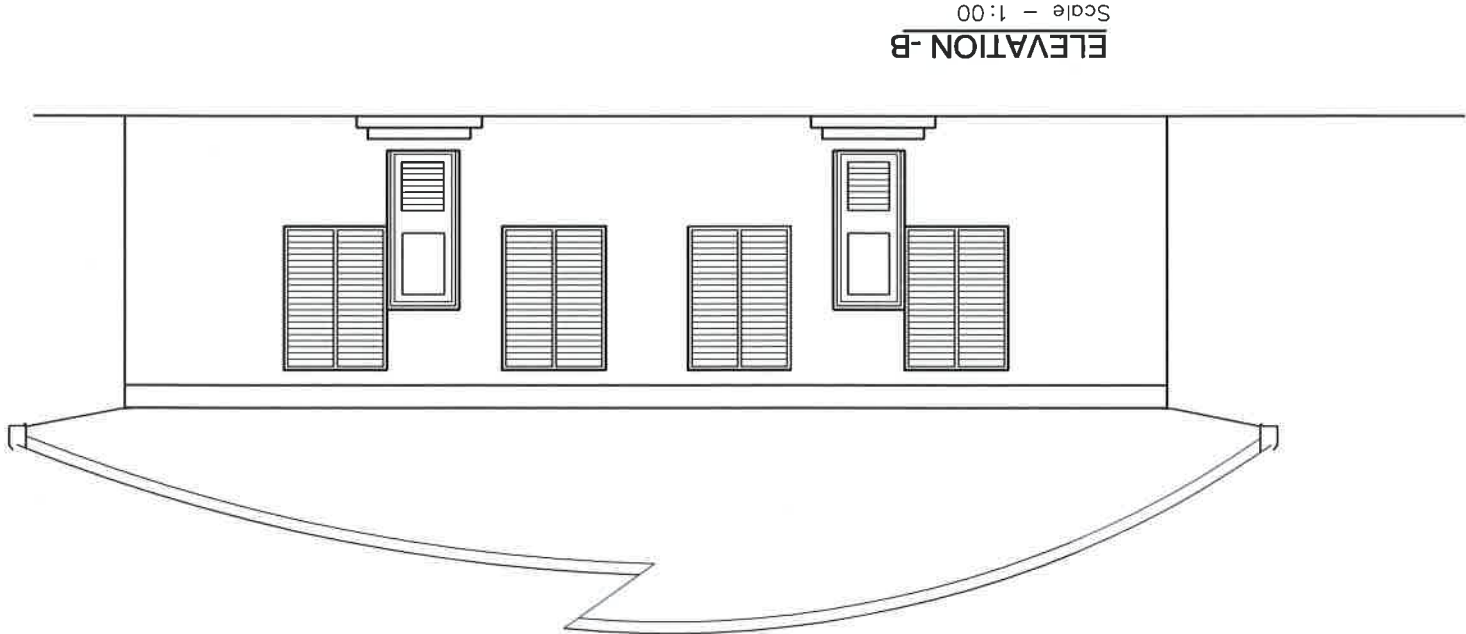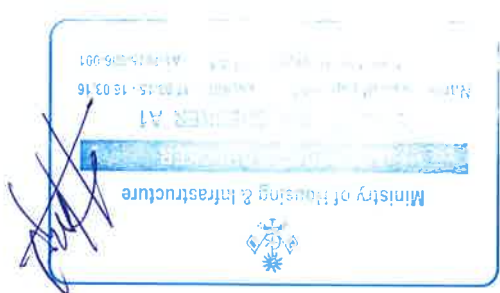

ELEVATION -B
Scale - 1:00

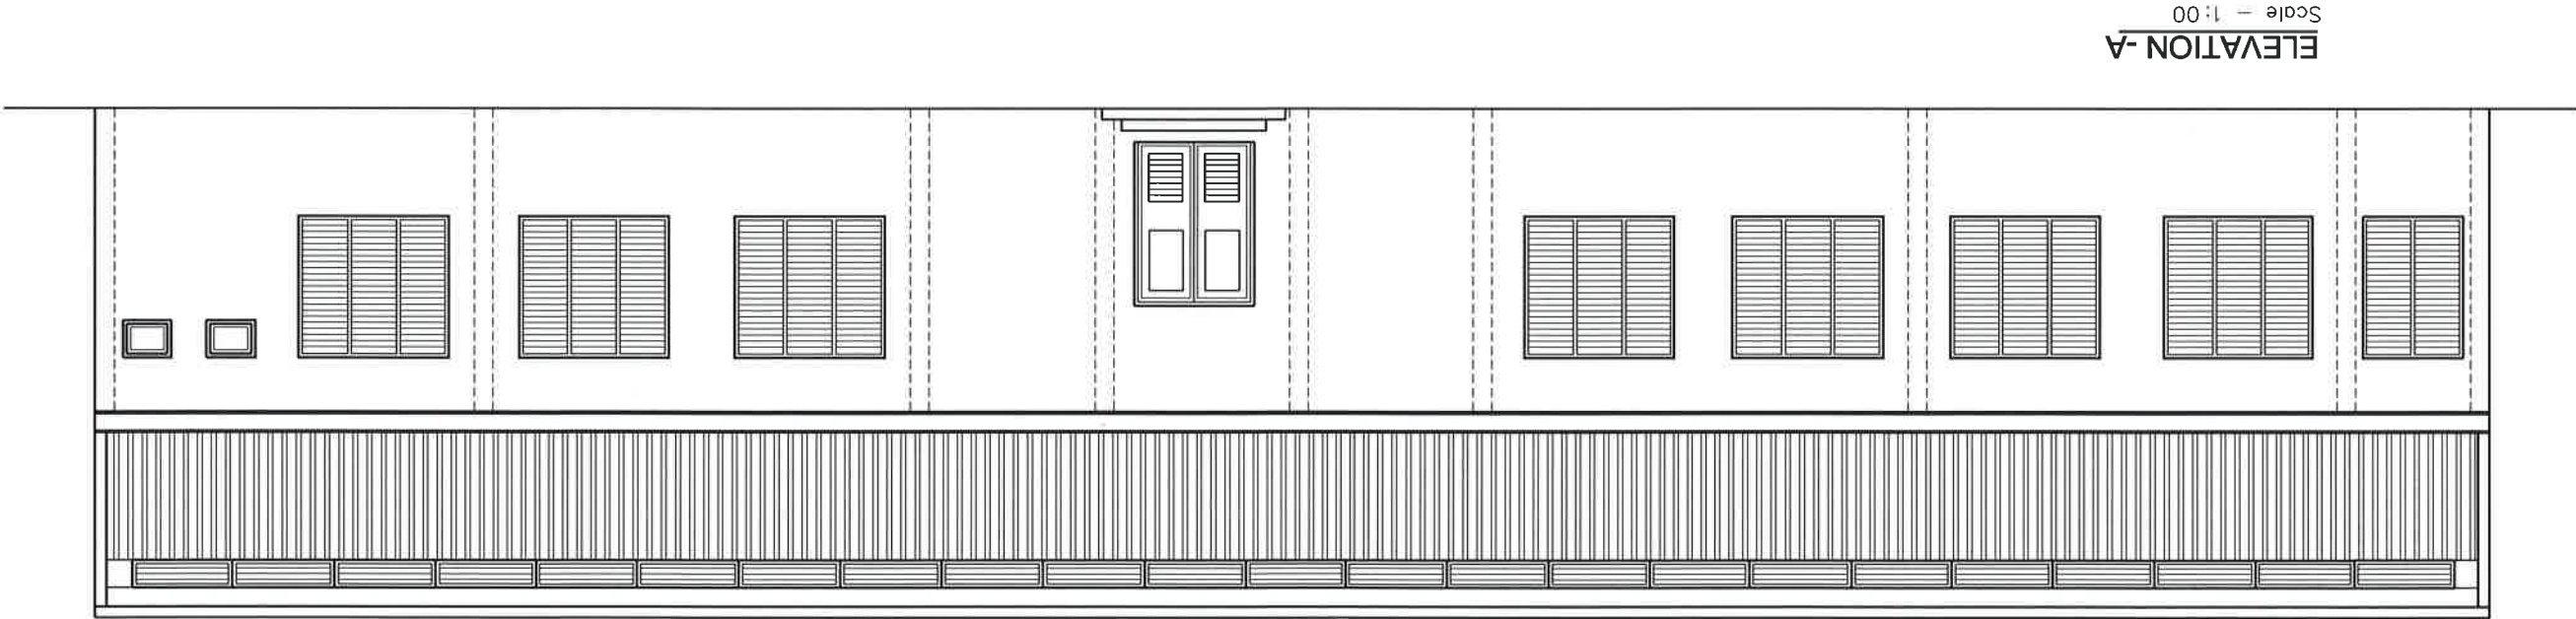

ELEVATION -A
Scale - 1:00

COPYRIGHT, THE CONCEPT AND DESIGN IN THIS DRAWING ARE THE PROPERTIES OF ALAAAF PVT LTD. THIS DRAWINGS SHOULD BE USED ONLY FOR THE PROJECT MENTIONED ON THIS SHEET.

REVISIONS:

PROJECT TITLE:

LOCAL MARKET
AT H.DH.KULUDHUFFUSHI



CLIENT :


LOCAL GOVERNANCE AUTHORITY

DESIGN:	ASHRAF	PROJECT NO	1080-01/15
DRAWN:	ASHRAF	DRAWING NO	A-09
DATE :	JAN 2015	OF	17
SCALE:	AS GIVEN		

ALAAF


ALAAF PRIVATE LIMITED
THAKURDES(GROUND FLOOR)KHEPVA MAJUMLEZKODAK
TEL: (960)773501, E-MAIL: aad@aadprivateltd.com/ibb

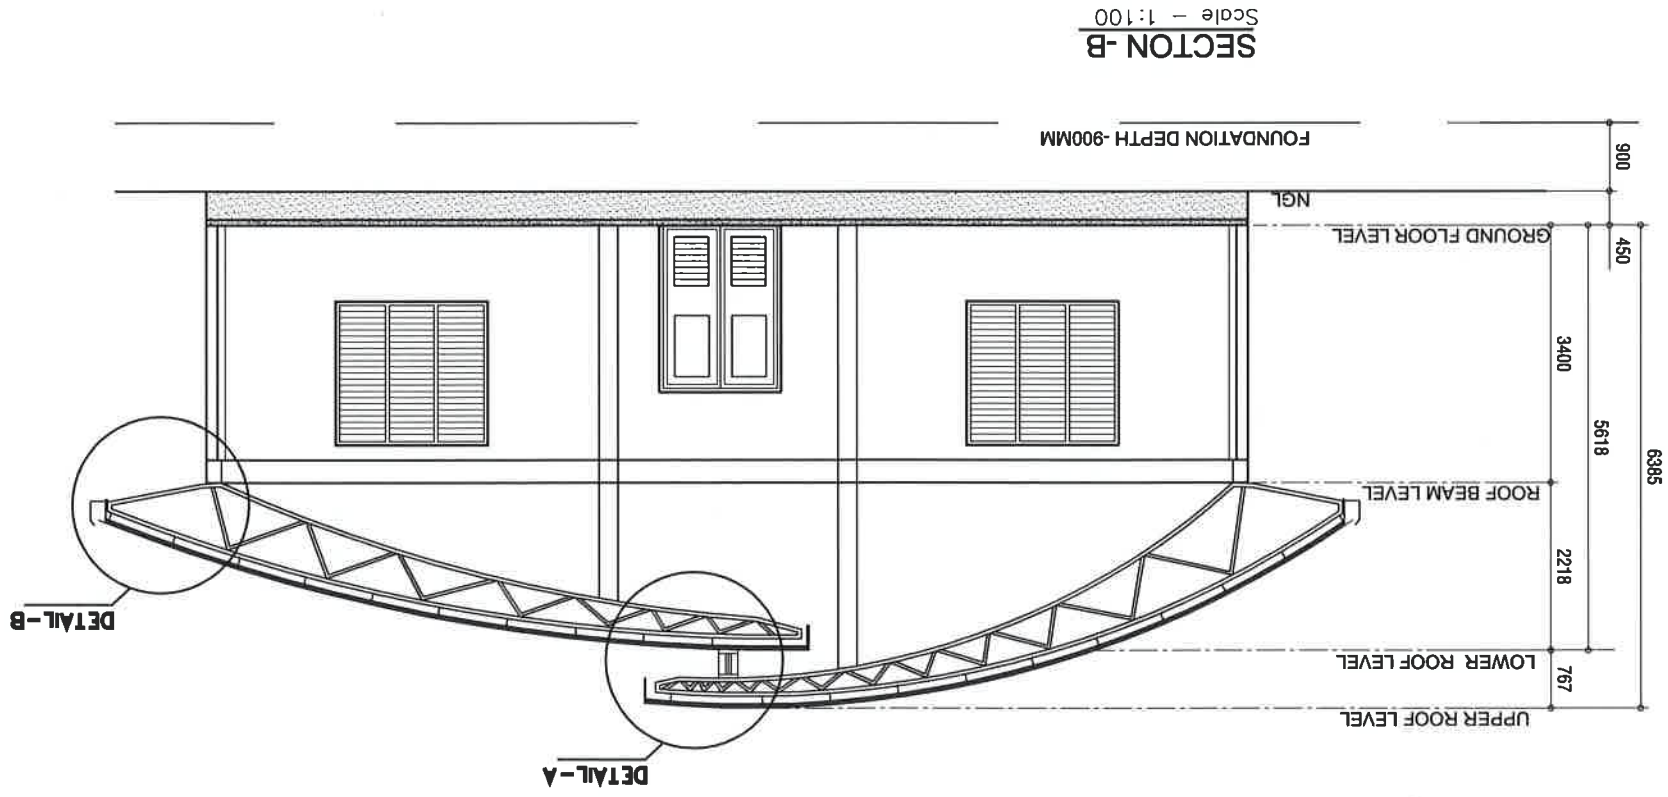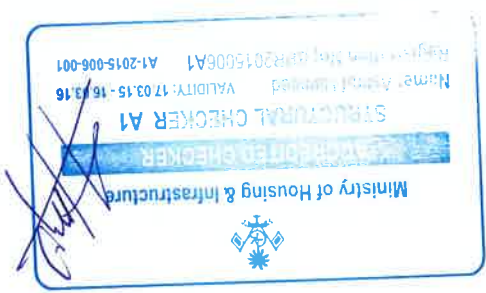

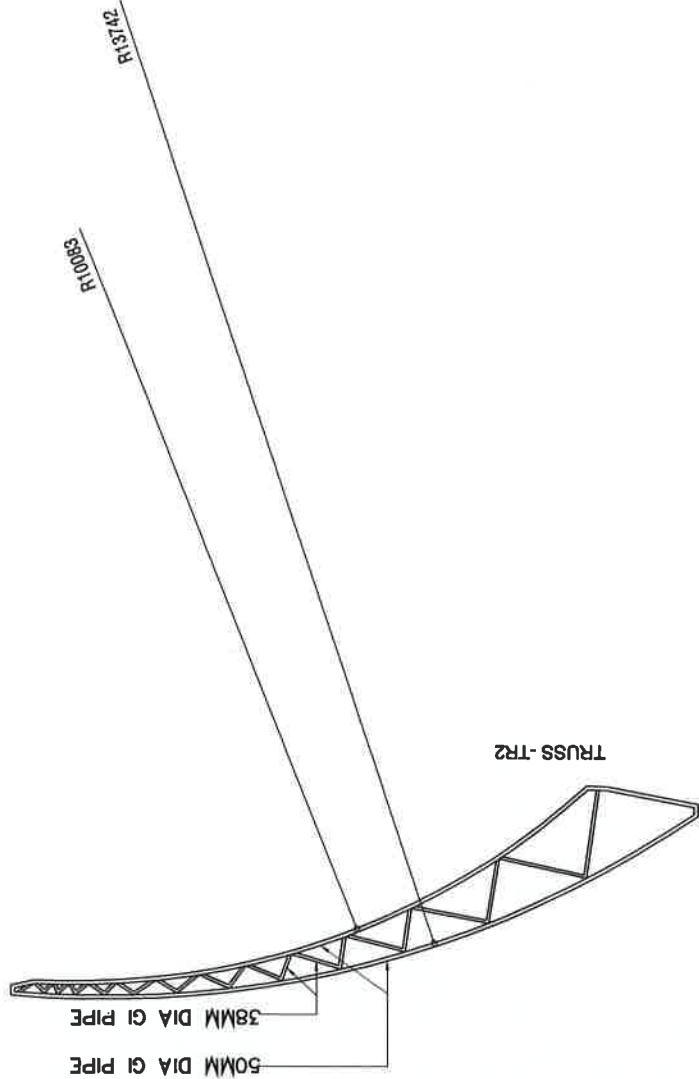

DETAIL - TRUSS

Scale - 1:100

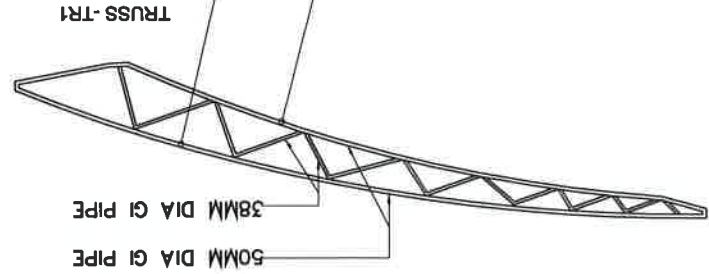

DESIGN: ASHRAF		PROJECT NO 1080-01/15	
DRAWN: ASHRAF		DRAWING NO A-10	
DATE: JAN 2015		OF 17	
SCALE: AS GIVEN			

ALAAF
ALAAF PRIVATE LIMITED
THANUNDESGROUNO PUSASAGUDERA MACULANE 2004,
TEL: (960)7773901, E-MAIL: alaaftprivate.com

PROJECT TITLE:
LOCAL MARKET
AT H.D.H.KULUDHUFFUSHI




CLIENT :
LOCAL GOVERNANCE AUTHORITY


REVISIONS:

COPYRIGHT: THE CONCEPT AND DESIGN IN THIS DRAWING ARE THE PROPERTIES OF ALAAF PVT LTD. THIS DRAWING SHOULD BE USED ONLY FOR THE PROJECT MENTIONED ON THIS SHEET.

DOORS/WINDOWS

SCALE 1:50

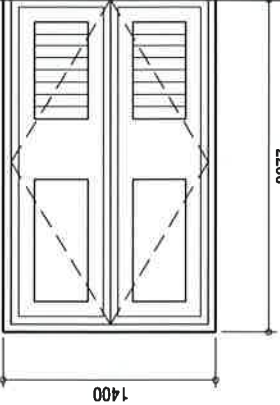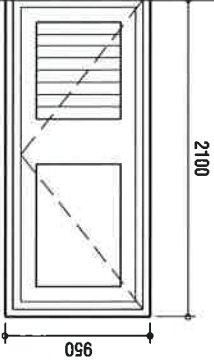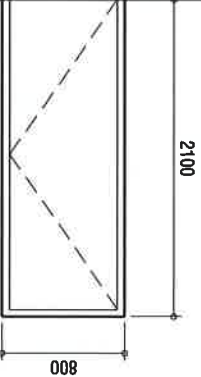REMARKS			
GLAZING			6MM THICK CLEAR GLASS
FINISHING	PAINT	PAINT	WHITE POWDER COAT
FRAME	TIMBER	TIMBER	ALUMINIUM
DOOR-D1	DOOR-D2	DOOR-D3	
F.F.L.			
			

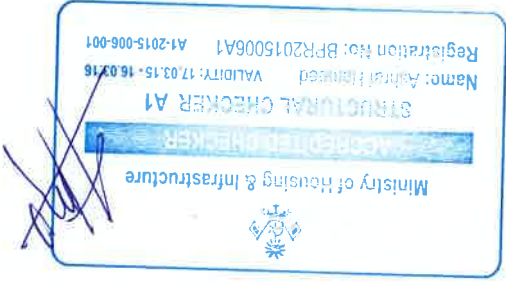



PROJECT TITLE: LOCAL MARKET AT H.D.H.KULUDHUFUSHI		CLIENT: LOCAL GOVERNANCE AUTHORITY	
DESIGN: ASHRAF	DRAWN: ASHRAF	DATE: JAN 2015	SCALE: AS GIVEN
PROJECT NO 1080-01/15		DRAWING NO A-11	OF 17
ALAA PRIVATE LIMITED THAMERHIE(GROUND FLOOR) SAIBUHEERYA MACHA,MALÉ'2004, TEL: (960)7773601, E-MAIL: alaa.private@gmail.com, Web			

REVISIONS:

COPYRIGHT: THE CONCEPT AND DESIGN IN THIS DRAWING ARE THE PROPERTIES OF ALAA PVT LTD. THIS DRAWINGS SHOULD BE USED ONLY FOR THE PROJECT MENTIONED ON THIS SHEET.





SCALE 1:50

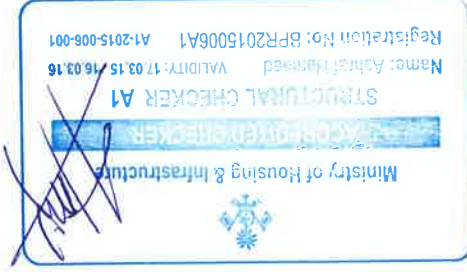
[illegible]

		ALRAF PRIVATE LIMITED TOWER 10 (GROUND FLOOR) JALAN KUALA LUMPUR 20004, TEL: (603) 7773501, E-MAIL: alraf@ptfpt.com.my, Web	
SCALE: AS GIVEN DATE: JAN 2015 DRAWN: ASHRAP DESIGN: ASHRAP	PROJECT NO 1080-01/15	DRAWING NO A-12 OF 17	
CLIENT: LOCAL GOVERNMENT AUTHORITY			
PROJECT TITLE: LOCAL MARKET AT H.D.H.KULUDHUFFUSHI			
REVISIONS:			

DOORS/WINDOWS

SCALE 1:50

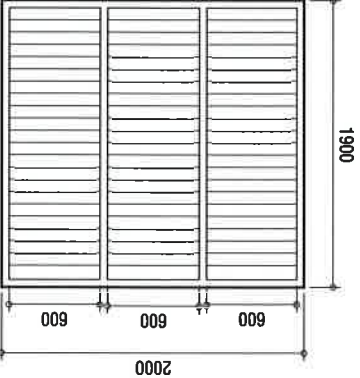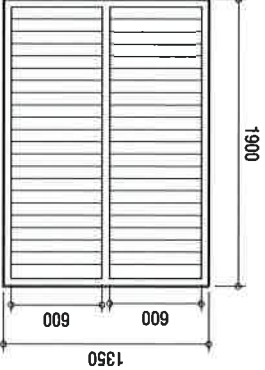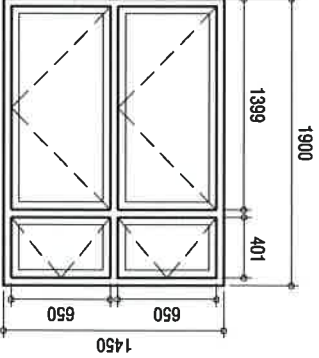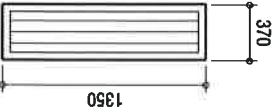REMARKS					
GLAZING	6MM THICK CLEAR GLASS LOUVERS	6MM THICK CLEAR GLASS LOUVERS	6MM THICK CLEAR GLASS LOUVERS	6MM THICK CLEAR GLASS	6MM THICK CLEAR GLASS LOUVERS
FINISHING	WHITE POWDER COAT	WHITE POWDER COAT	WHITE POWDER COAT	WHITE POWDER COAT	WHITE POWDER COAT
FRAME	ALUMINIUM	ALUMINIUM	ALUMINIUM	ALUMINIUM	ALUMINIUM
	LOUVERED WINDOW-W1	LOUVERED WINDOW-W2	WINDOW-W3	LOUVERED WINDOW-W4	
FFL					

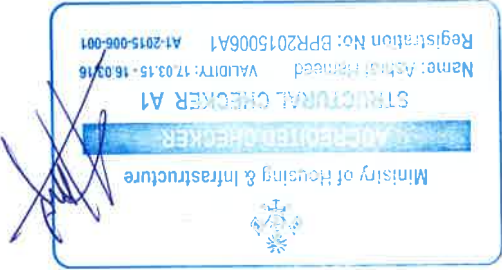

PROJECT TITLE:		LOCAL MARKET		AT H.D.H.KULUDHUFFUSHI	
CLIENT: LOCAL GOVERNANCE AUTHORITY					
PROJECT NO	1080-01/15	DESIGN:	ASHRAF	DRAWN:	ASHRAF
DRAWING NO	A-13	DATE:	JAN 2015	SCALE:	AS GIVEN
OF 17					
ALRAF PRIVATE LIMITED THAKKAR (GROUND FLOOR) 15/15/2000, TEL: (960)7773601, E-MAIL: alrafprivate@gmail.com, Web					

COMPONENT: THE CONCEPT AND DESIGN IN THIS DRAWING ARE THE PROPERTY OF ALRAF PVT LTD. THIS DRAWING SHOULD BE USED ONLY FOR THE PROJECT MENTIONED ON THIS SHEET.

Registration No: BPR2015006A1
Name: Ashraf Hameed
VALIDITY: 17.03.15 - 16.03.16
STRUCTURAL CHECKER A1
APPROVED CHECKER
Ministry of Housing & Infrastructure


COPYRIGHT: THE CONCEPT AND DESIGN IN THIS DRAWING ARE THE PROPERTIES OF ALUF PVT LTD. THIS DRAWINGS SHOULD BE USED ONLY FOR THE PROJECT MENTIONED ON THIS SHEET.

REVISIONS:

PROJECT TITLE:

LOCAL MARKET

AT H.D.H.KULUDHUFUSHI

CLIENT:

LOCAL GOVERNANCE AUTHORITY

DESIGN:	ASHRAF	PROJECT NO	1080-01/15
DRAWN:	ASHRAF	DRAWING NO	A-15
DATE:	JAN 2015	SCALE:	AS GIVEN

ALRAF PRIVATE LIMITED

THAMARASEK(ORUOD HJVSABOKESTVA WADUJALE 20004, TEL: (960)773601, E-MAIL: aod.pvt@private.com.mv)


Ministry of Housing & Infrastructure

STRUCTURAL CHECKER A1



APPROVED CHECKER

Name: Ashraf Hammed
Registration No: BPR2015006A1
VALIDITY: 17.03.15 - 16.03.16
AT-2015-006-001


DETAIL-ROOF BEAMS

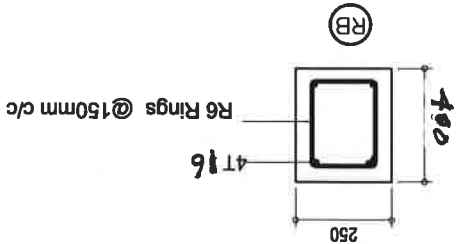

DETAIL-COLUMNS

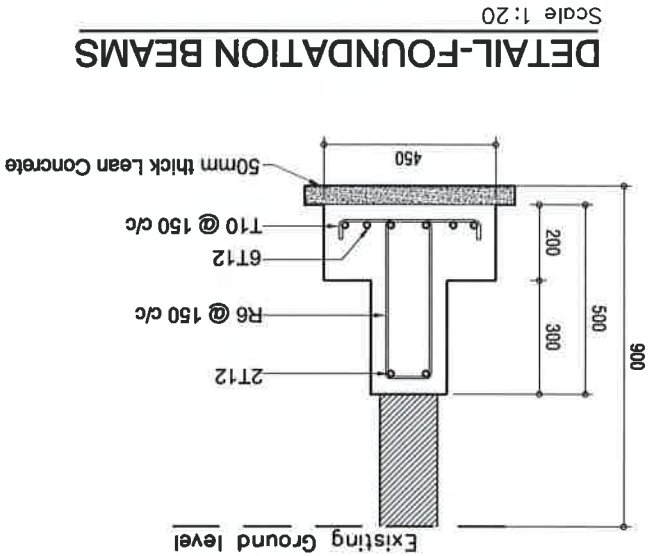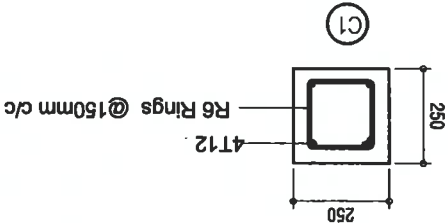

DETAIL-FOUNDATION BEAMS

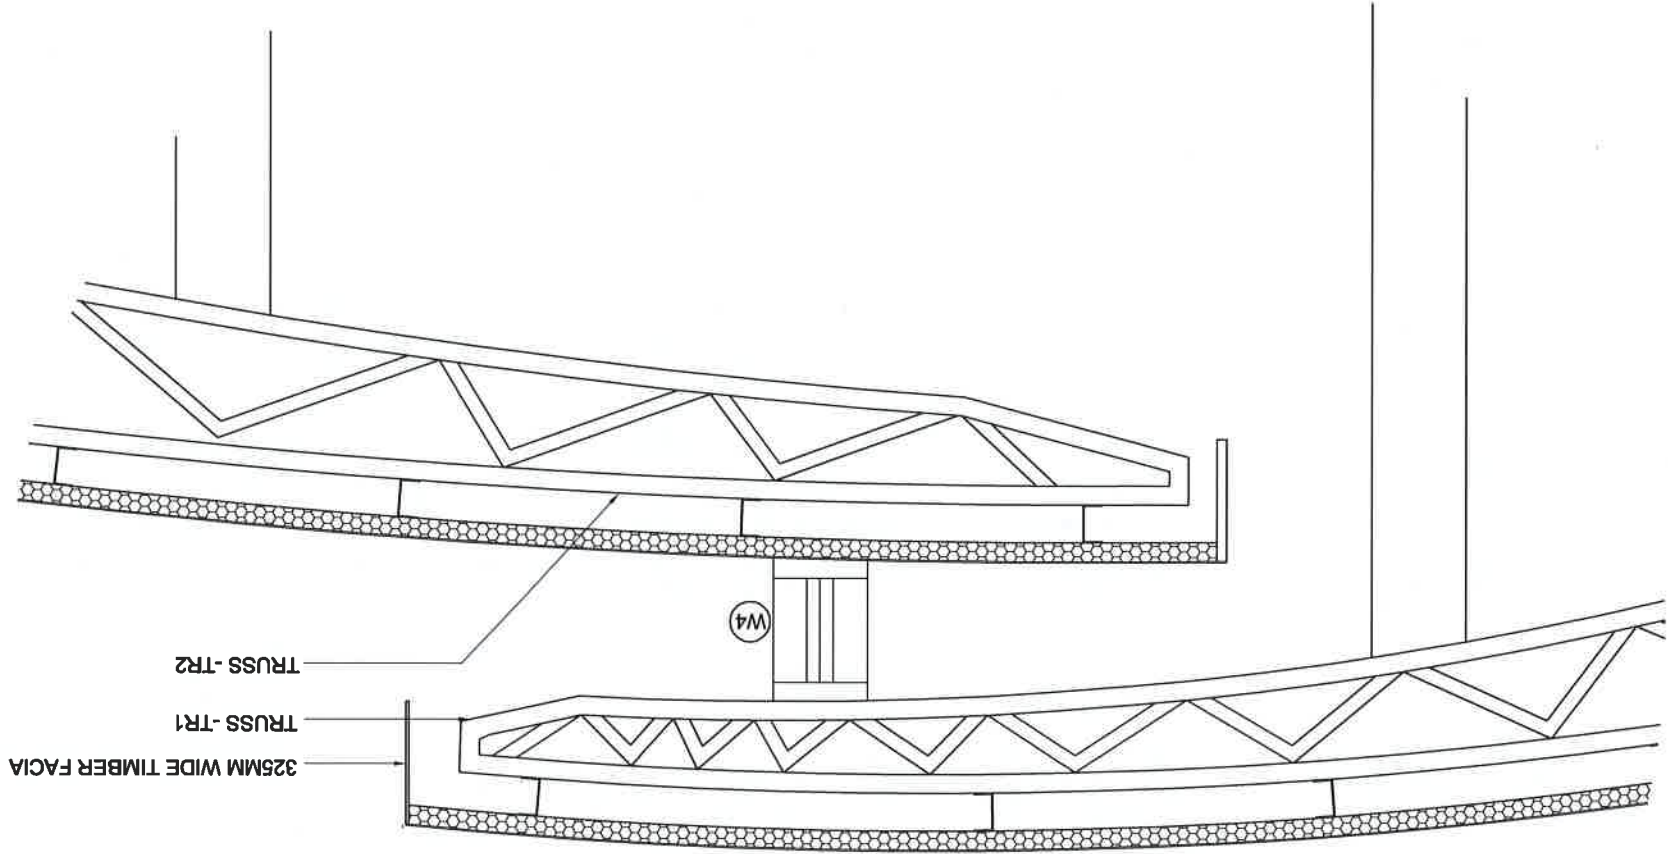

DETAIL- A

Scale – 1:20

Ministry of Housing & Infrastructure

REGISTERED CHECKER

STRUCTURAL CHECKER A1

Name: Ashraf Hameed VALIDITY: 17.03.15 - 16.03.16

Registration No: BPR2015006A1 At: 2015-006-001



[Signature]

REVISIONS:

PROJECT TITLE:

LOCAL MARKET

AT H.D.H.KULUDHUFFUSHI

CLIENT:

LOCAL GOVERNANCE AUTHORITY

DESIGN:	ASHRAF	PROJECT NO	1080-01/15
DRAWN:	ASHRAF	DRAWING NO	A-16
DATE:	JAN 2015	SCALE:	AS GIVEN
			OF 17

ALFA PRIVATE LIMITED

THANJAVUR (CHENNAI) 606004, INDIA

TEL: (9860)7773601, E-MAIL: alfa.private@gmail.com, Web: www.alfaprivate.com

COPYRIGHT: THE CONCEPT AND DESIGN IN THIS DRAWING ARE THE PROPERTIES OF ALFA PVT. LTD. THIS DRAWING SHOULD BE USED ONLY FOR THE PROJECT MENTIONED ON THIS SHEET.

REVISIONS:

PROJECT TITLE:

LOCAL MARKET

AT H.D.H.K.K.U.L.U.D.U.H.U.F.F.U.S.H.I

CLIENT :


LOCAL GOVERNANCE AUTHORITY

DESIGN:	ASHRAF	DRAWN:	ASHRAF	DATE:	JAN 2015	SCALE:	AS GIVEN
PROJECT NO	1080-01/15	DRAWING NO	A-17	OF	17		

ALRAF

ALRAF PRIVATE LIMITED

THAKRE&SOCI(CONSULTANTS)PVT.LTD.INDIA,MAHE20004,
TEL: (960)773901, E-MAIL: aad.pvt@alraf.com,india

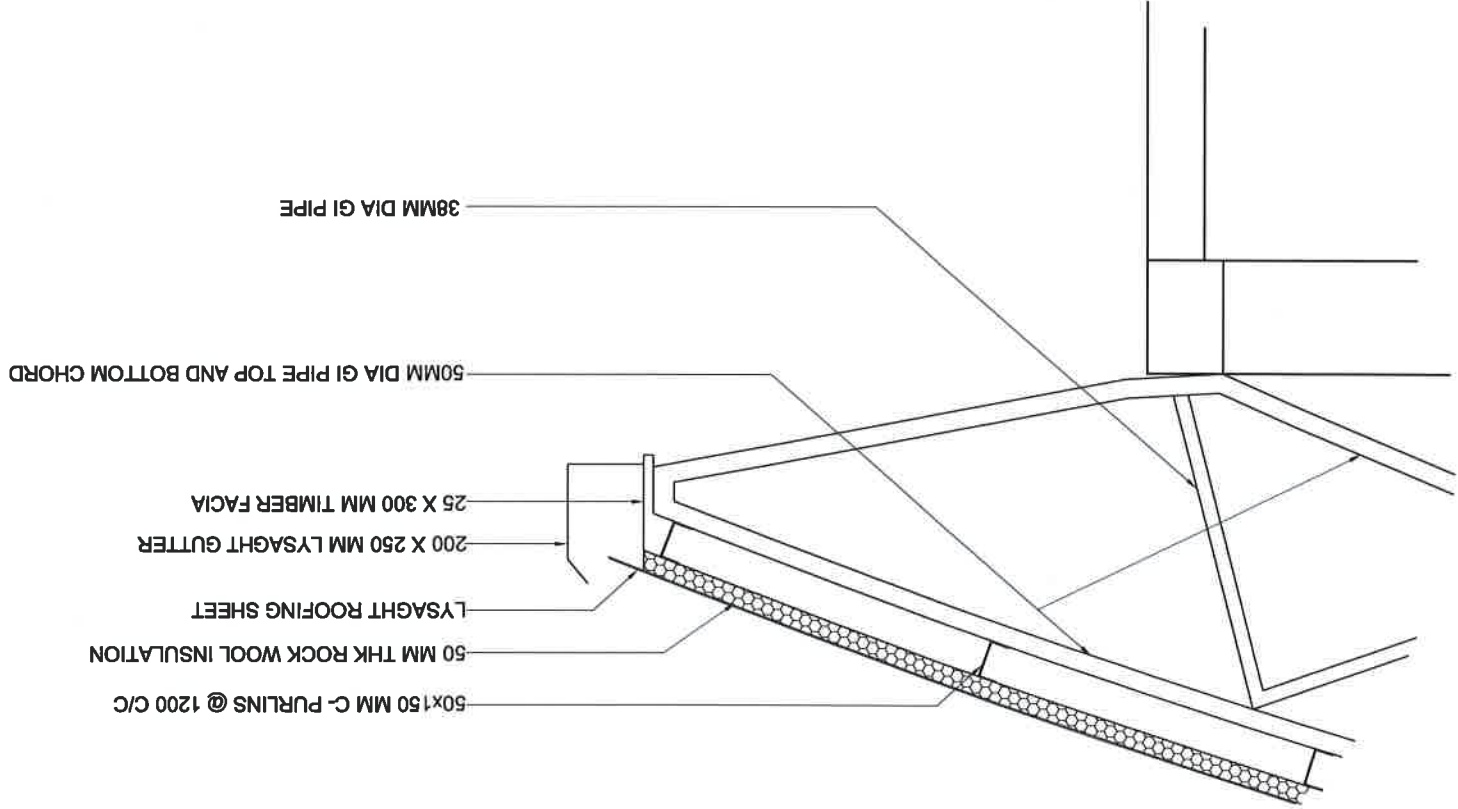

DETAIL- A

Scale – 1:20

Ministry of Housing & Infrastructure

ACCREDITED CHECKER

STRUCTURAL CHECKER A1

Name: Ashraf Hameed

Registration No: BPR2015006A1

VALIDITY: 17.03.15 - 16.03.16

A1-2015-006-001