


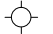



ELECTRICAL LEGEND


-   
DB


  
DB







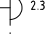


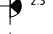









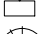








  




- 

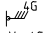

 

 

 

 










 
















- 

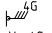

 

 

 

 












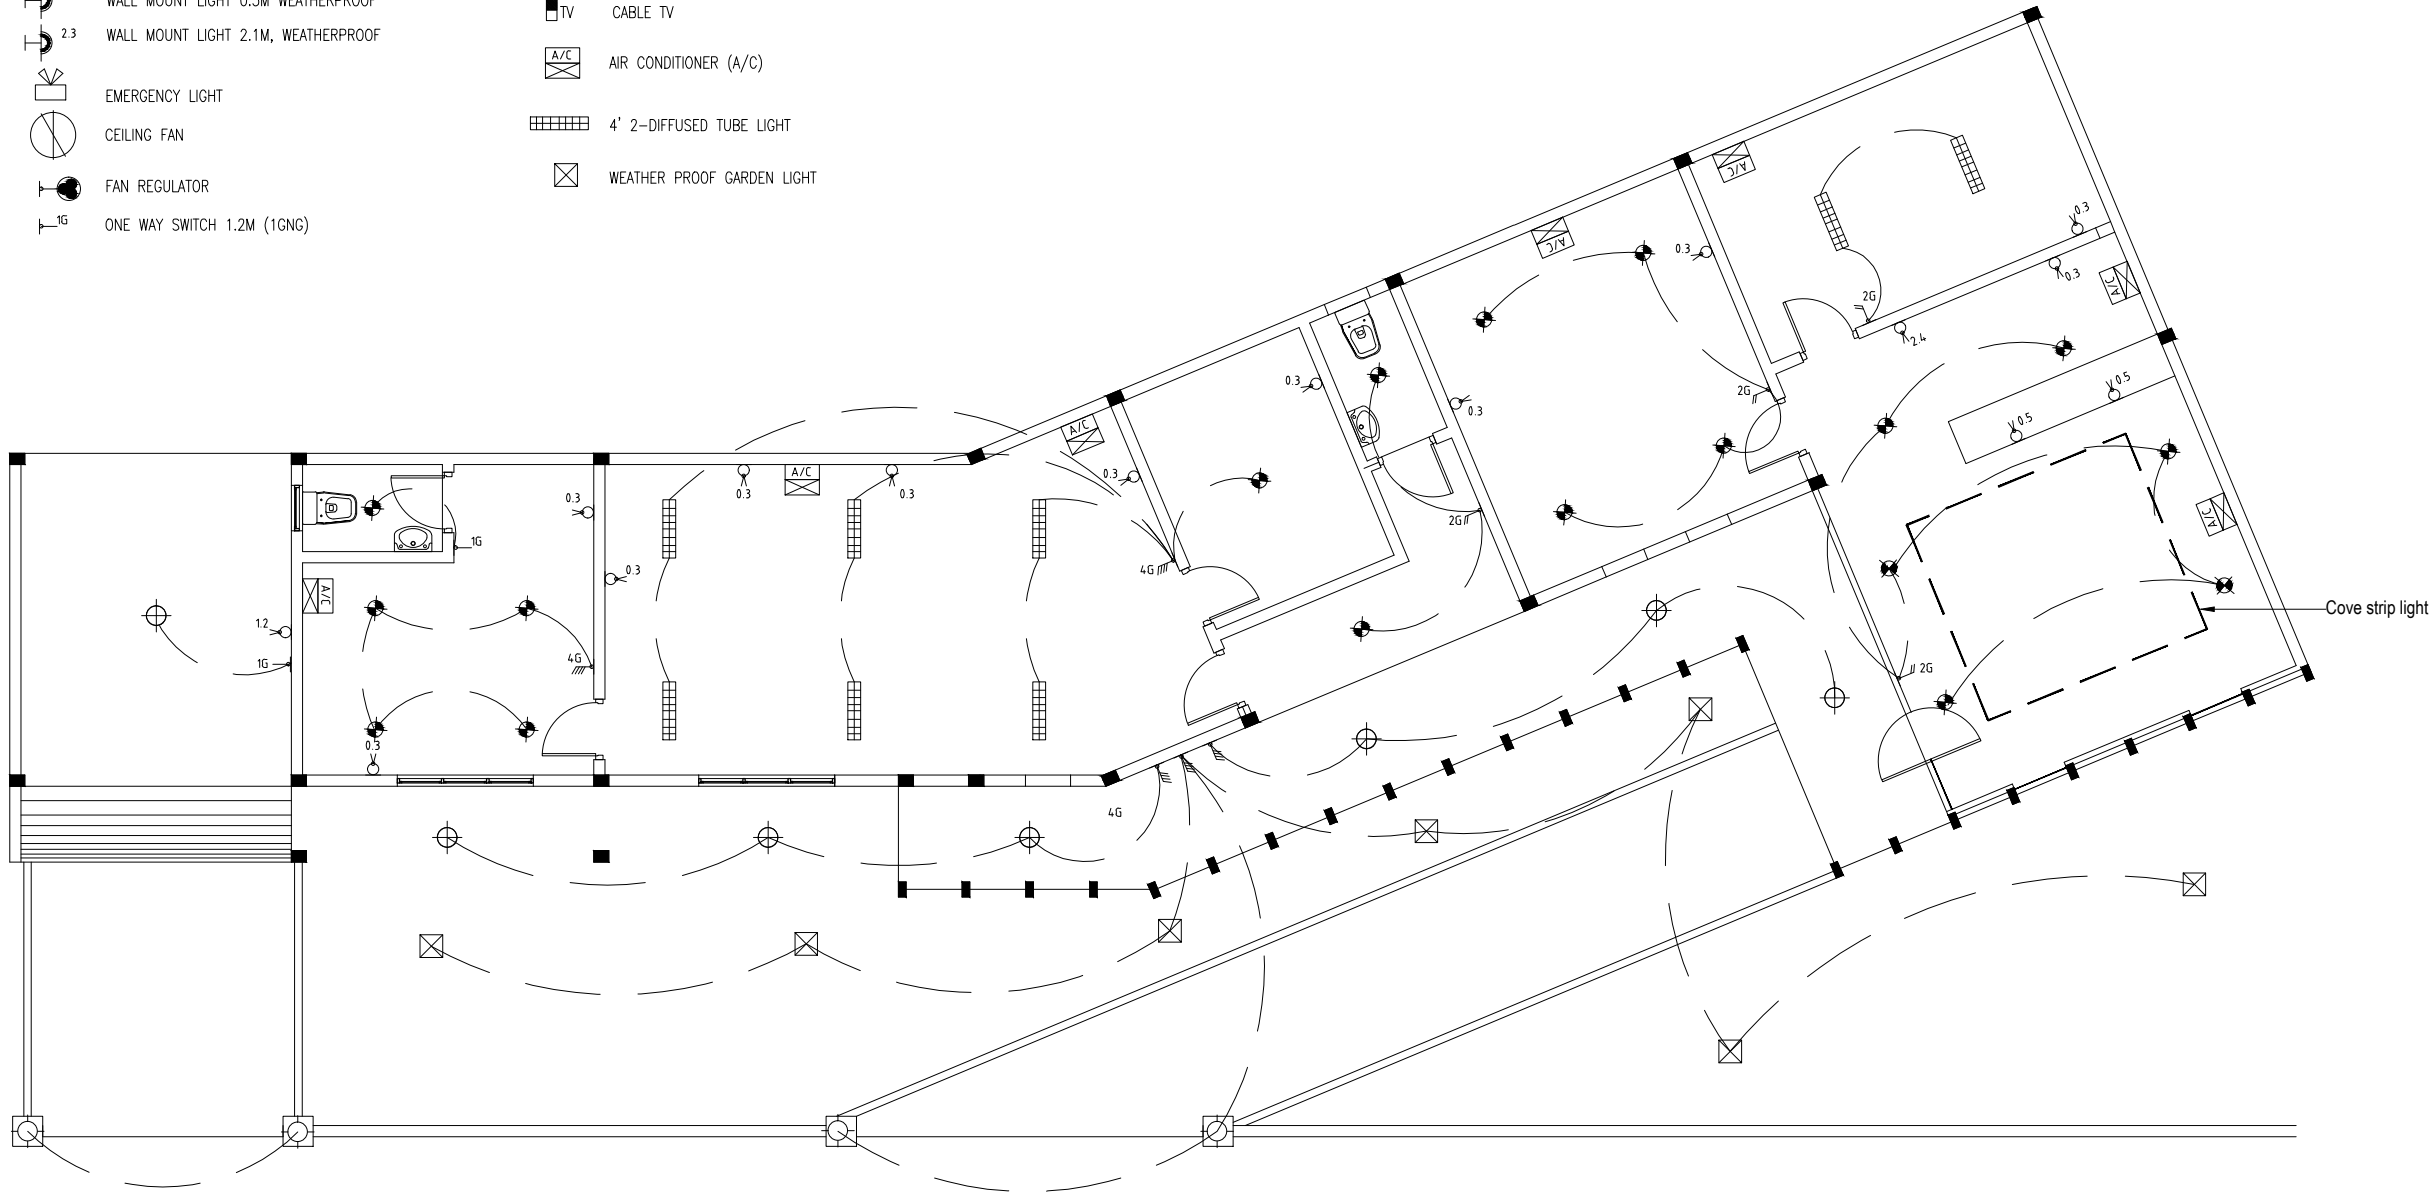












ELECTRICAL LAYOUT

SCALE 1:100



INFRASTRUCTURE UNIT  
FINANCE DEPARTMENT  
MALDIVES POLICE SERVICE  
MALE' REPUBLIC OF MALDIVES

PROJECT TITLE

GA. GEMANAFUSHI POLICE  
STATION  
OFFICE BLOCK

RECOMMENDATION APPROVED BY

ABDUL MANNAAN YOOSUF  
CHIEF SUPERINTENDENT OF POLICE

DESIGN APPROVED BY

AZEEM WAHEED  
CHIEF INSPECTOR OF POLICE

APPROVED BY

AHMED MOHAMED  
CHIEF SUPERINTENDENT OF POLICE

ARCHITECT / DESIGNER  
AHMED MOOSA  
SUB INSPECTOR OF POLICE  
STRUCTURAL ENGINEER

DRAWN BY  
AHMED MOOSA  
SUB INSPECTOR OF POLICE  
CHECKED BY

DATE  
25 - 05 - 2013  
REVISED DATE  
25 - 05 - 2015

DRAWING NO  
OB - SR1  
SHEET NO