


MEGISTRATE COURT / PRESCHOOL

ROAD 40 FEET

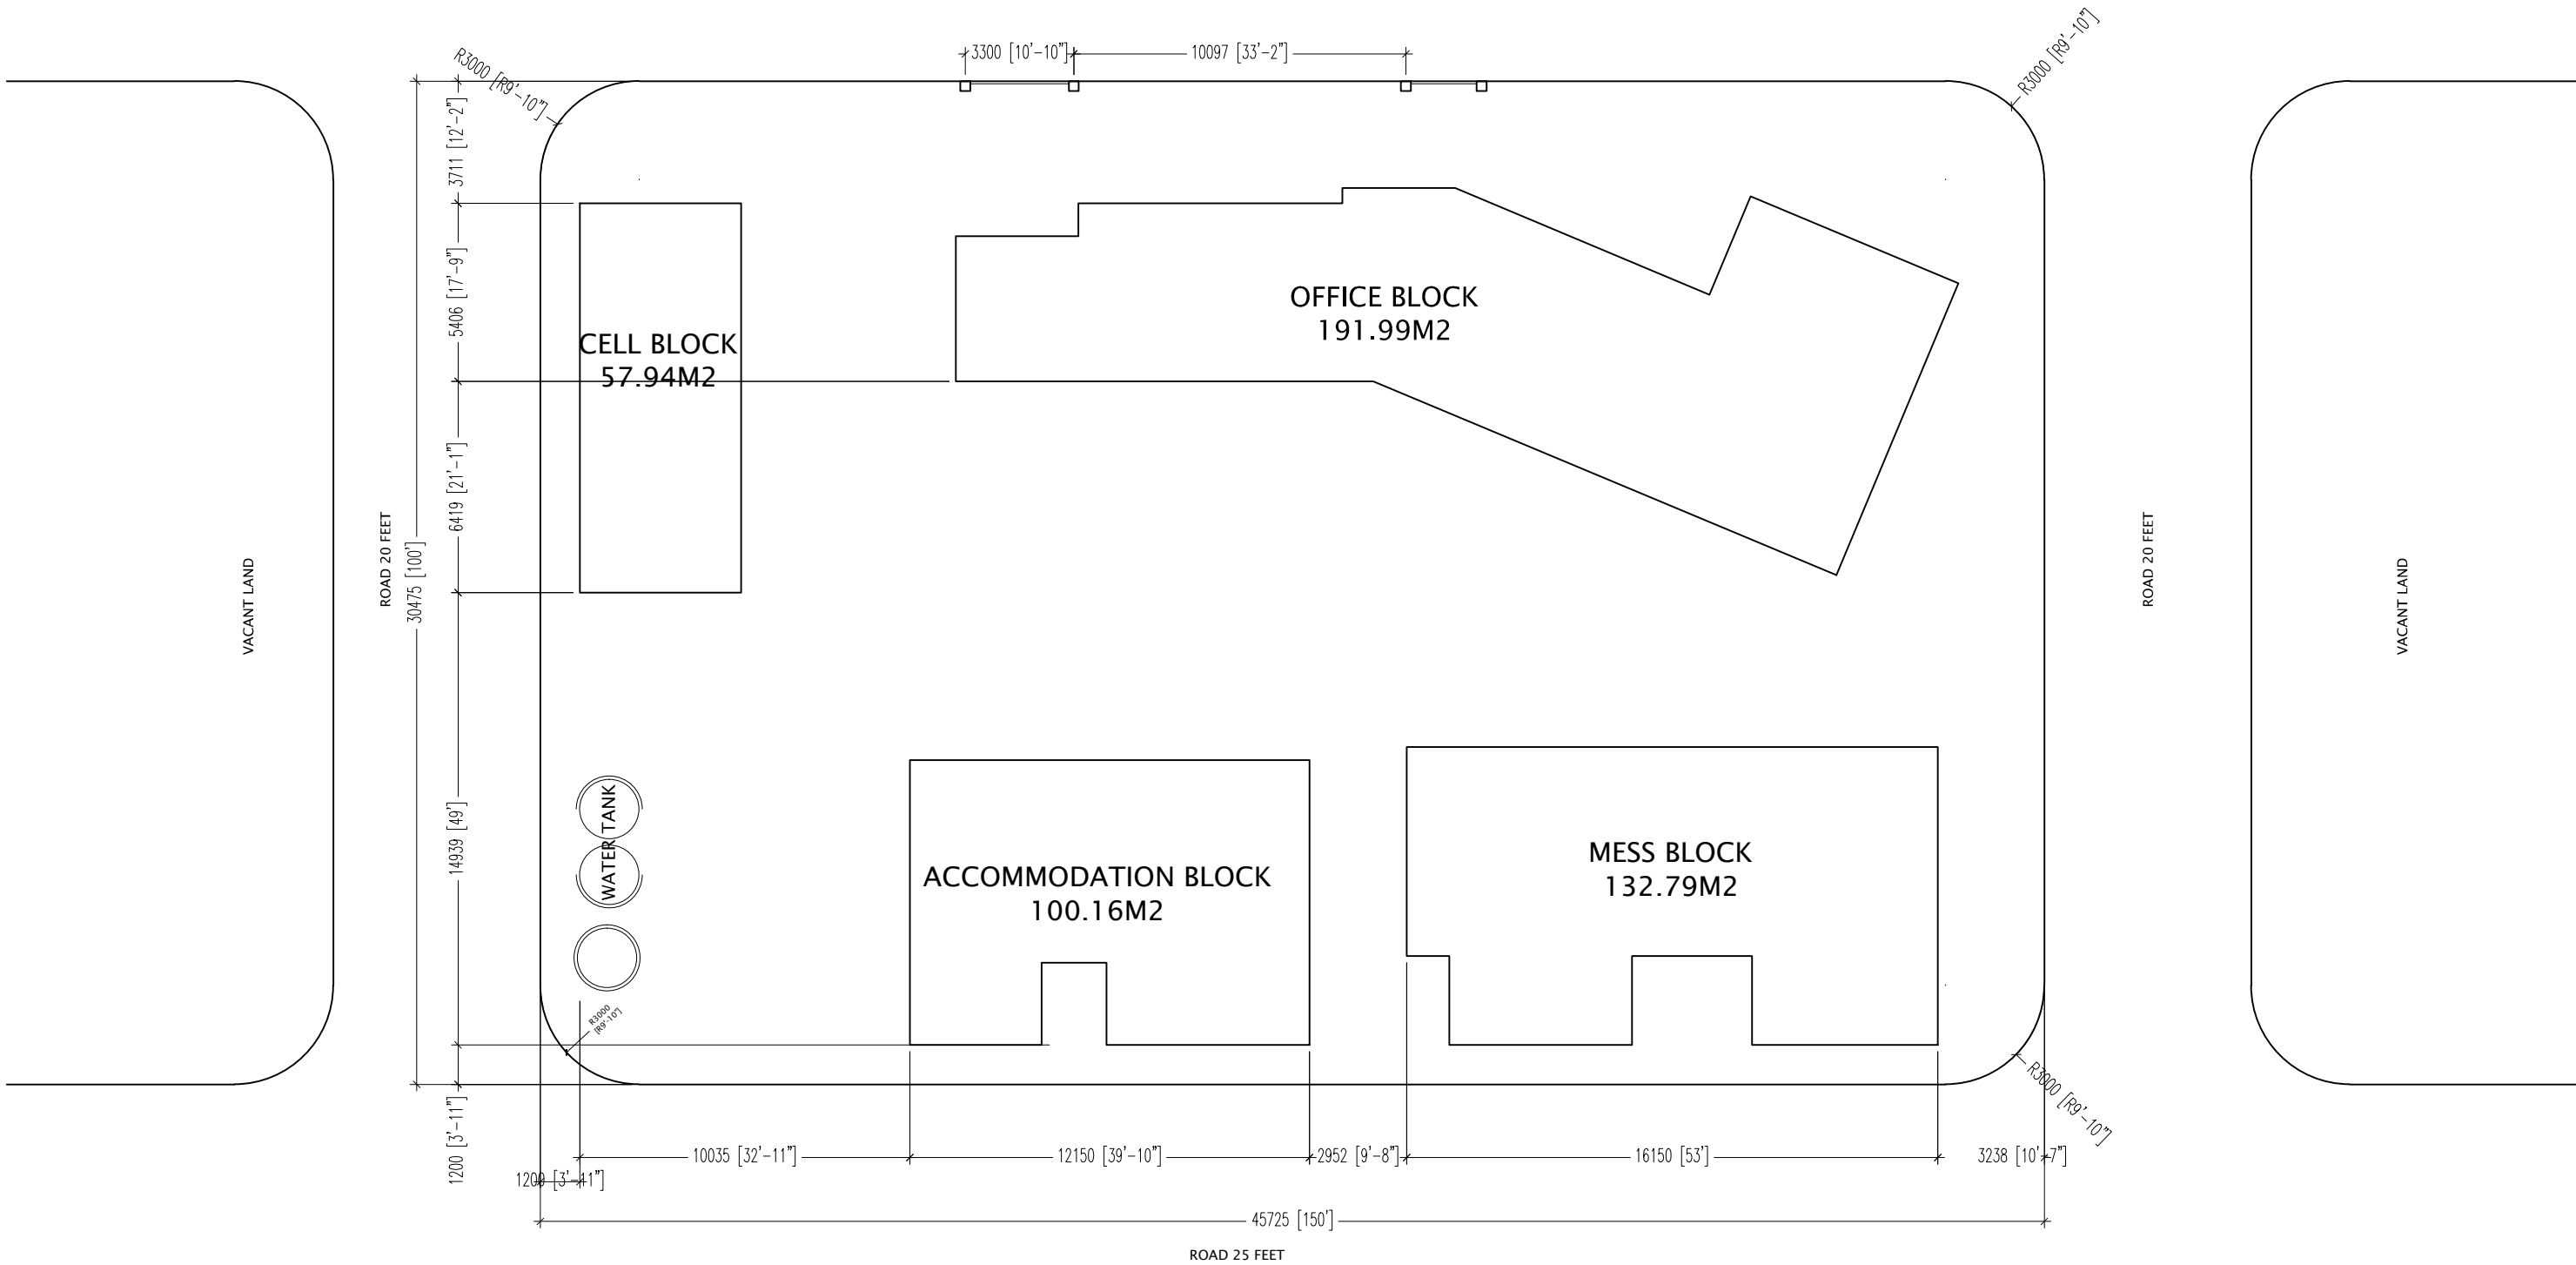


SITE PLAN

SCALE 1:200

HARBOUR FRONT

TOTAL PLOT AREA - 1385M2
BUILT UP AREA - 482.88M2
OPEN AREA - 902.86M2

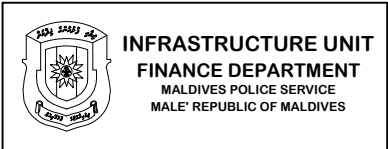

PROJECT TITLE
GA. GEMANAFUSHI POLICE STATION SITE PLAN

RECOMMENDATION APPROVED BY
ABDUL MANNAAN YOOSUF
CHIEF SUPERINTENDENT OF POLICE

DESIGN APPROVED BY
AZEEM WAHEED
CHIEF INSPECTOR OF POLICE

APPROVED BY
AHMED MOHAMED
CHIEF SUPERINTENDENT OF POLICE

ARCHITECT / DESIGNER
AHMED MOOSA
SUB INSPECTOR OF POLICE
STRUCTURAL ENGINEER

DRAWN BY
AHMED MOOSA
SUB INSPECTOR OF POLICE
CHECKED BY

DATE
25 - 05 - 2013
REVISED DATE
25 - 05 - 2015

DRAWING NO
SP - A1
SHEET NO

The drawings, concept and design contained are the properties of Maldives Police Service. Use of any kind of copy of whole or part of this drawing, concept or design or use on other projects or sites other than that specified on this drawing is strictly prohibited.