



ROOF PLAN

SCALE 1:100

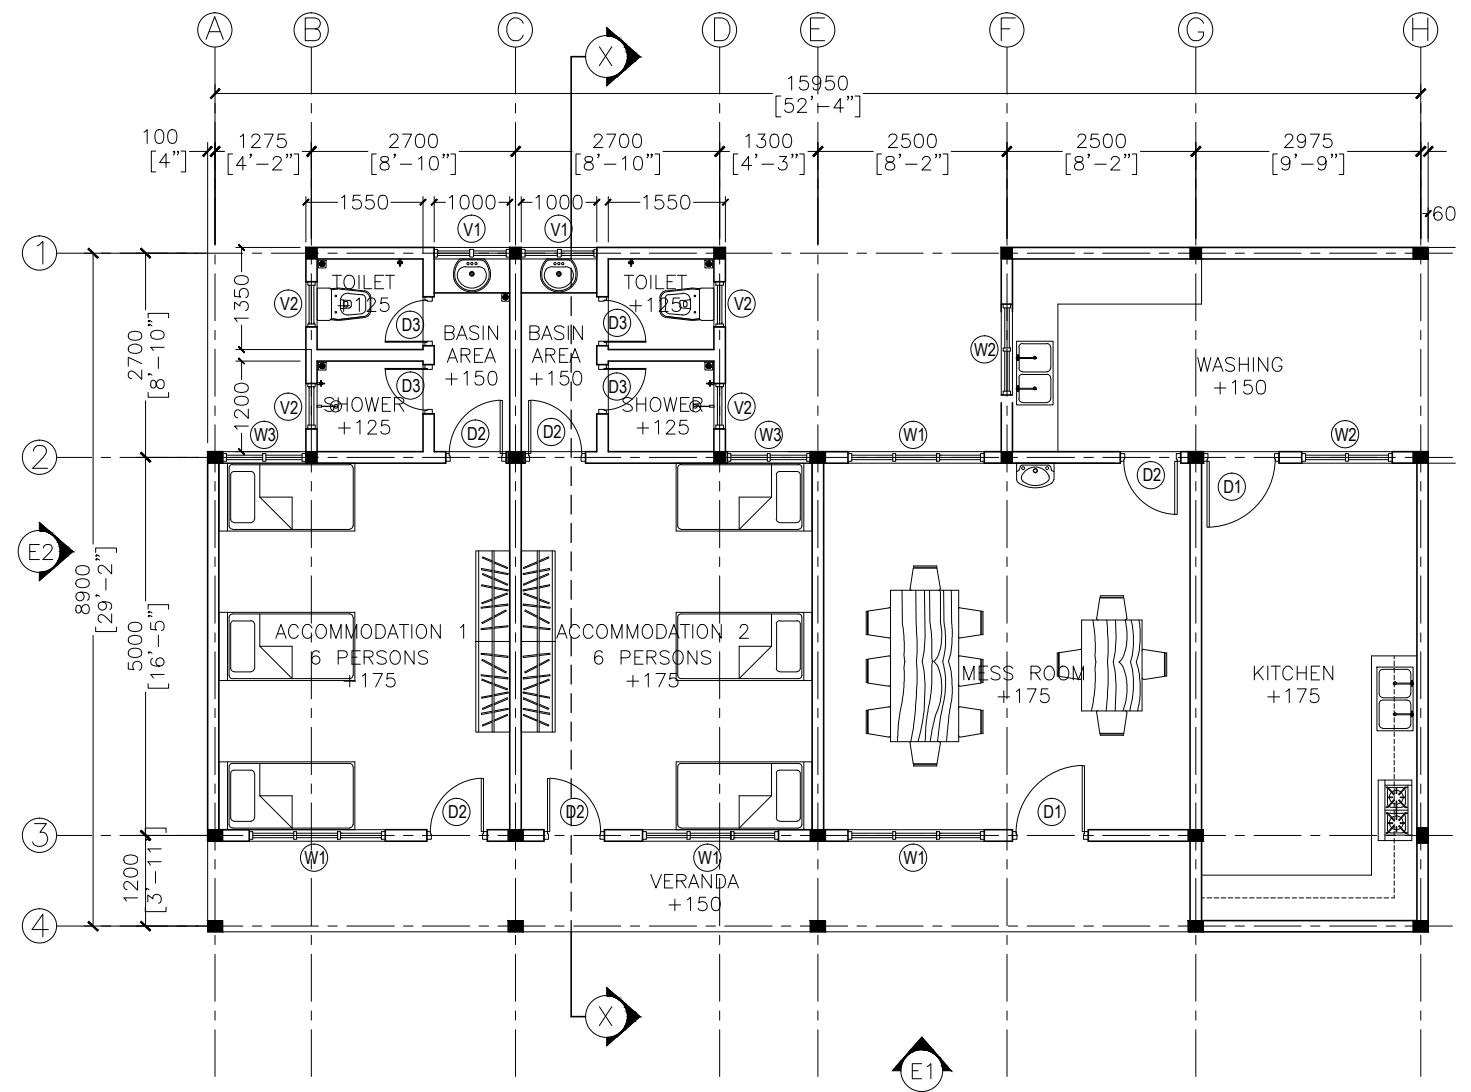

FLOOR PLAN

SCALE 1:100

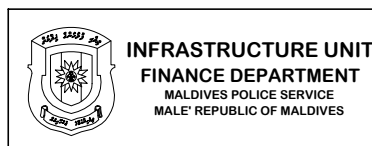

INFRASTRUCTURE UNIT
FINANCE DEPARTMENT
MALDIVES POLICE SERVICE
MALE' REPUBLIC OF MALDIVES

PROJECT TITLE
GA. GEMANAFUSHI POLICE STATION.
MESS BLOCK

RECOMMENDATION APPROVED BY

ABDUL MANNAAN YOOSUF
CHIEF SUPERINTENDENT OF POLICE

DESIGN APPROVED BY

AZEEM WAHEED
CHIEF INSPECTOR OF POLICE

APPROVED BY

AHMED MOHAMED
CHIEF SUPERINTENDENT OF POLICE

ARCHITECT / DESIGNER
AHMED MOOSA
SUB INSPECTOR OF POLICE
STRUCTURAL ENGINEER

DRAWN BY
ISMAIL RAFAEU
POLICE STATION INSPECTOR
CHECKED BY

DATE
25 - 05 - 2013
REVISED DATE
07 - 08 - 2015

DRAWING NO
MB - A1
SHEET NO

The drawings, concept and design contained are the properties of Maldives Police Service. Use of any kind of copy of whole or part of this drawing, concept or design or use on other projects or sites other than that specified on this drawing is strictly prohibited.