
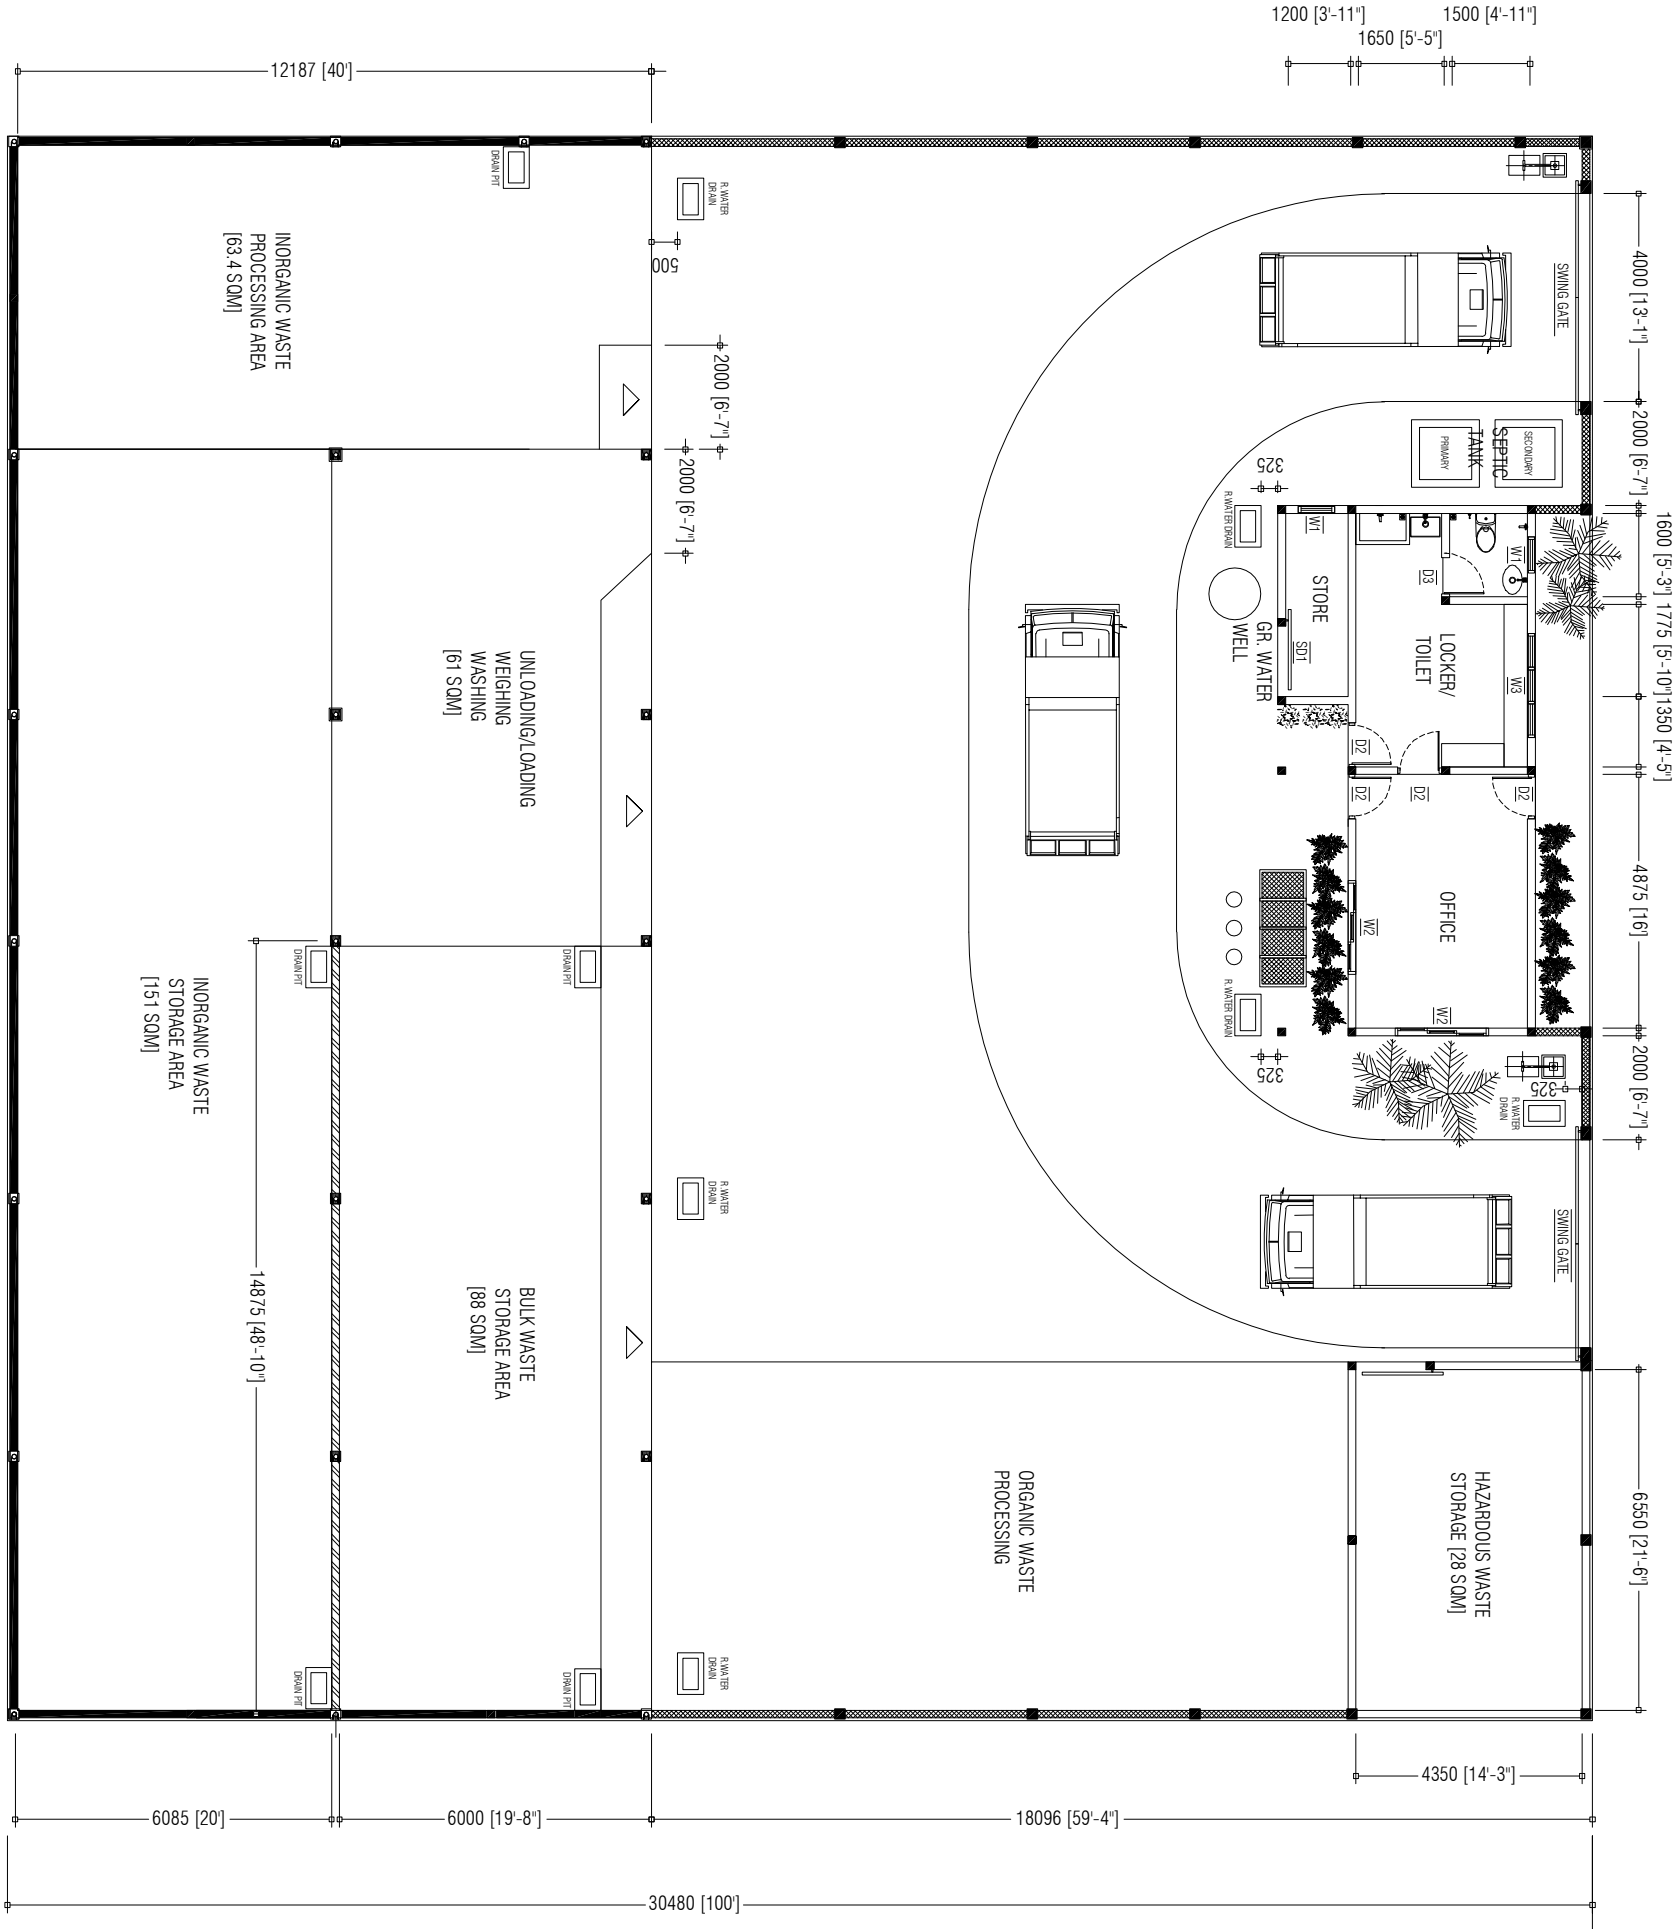
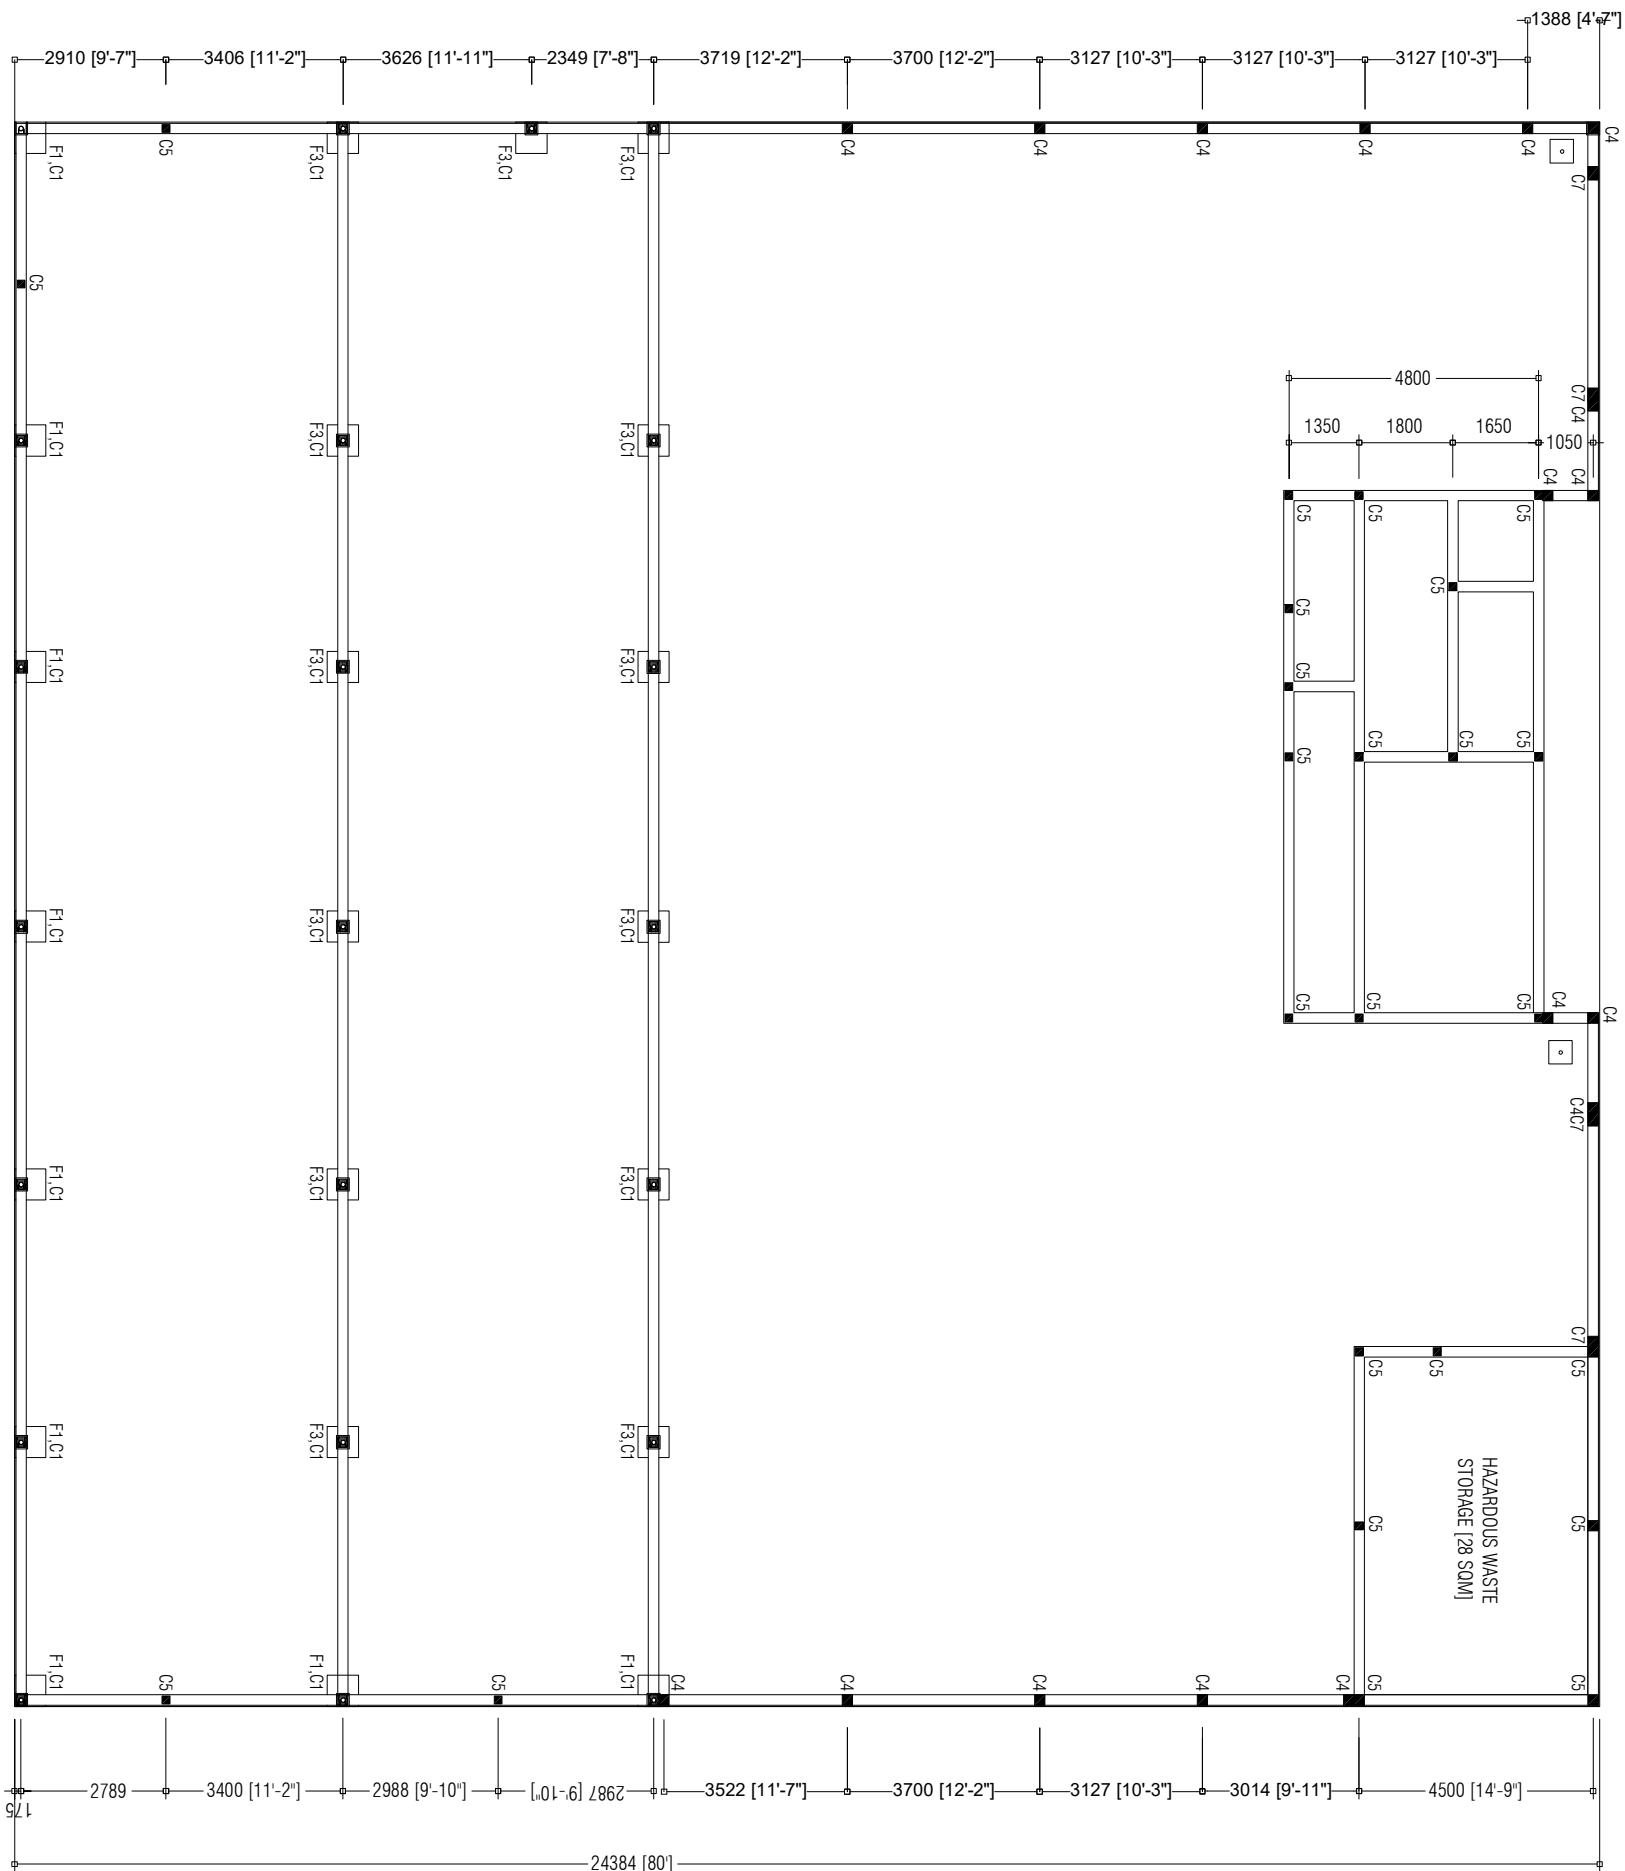


PREPARED BY		AMENDMENTS	
<div><div>OFID PHASE II MINISTRY OF ENVIRONMENT, CLIMATE CHANGE AND TECHNOLOGY GREEN BUILDING, HANDHUVAREE HIGUN, MAAFANNU, MALE (20392), REPUBLIC OF MALDIVES, TEL: +960-3018431, +960-3018300, FAX: +960-328301</div></div>	PROJECT	DESIGN BY	
	CONSTRUCTION OF ISLAND WASTE MANAGEMENT CENTRE	AFRAZ	
	SH. BILEHFARI	AMENDMENTS BY: NAUFAL	
	TITLE	STRUCTURE BY	
	SITE LAYOUT	AFRAZ	
	CLIENT DEPARTMENT	DRAWN BY	
	WMPC DEPARTMENT	AFRAZ	
	PAPER SIZE	SCALE	
	PAGE NO.	DWG NO.	
		DATE	



- NOTE:
- 600mm HEIGHT WALL + 2m HEIGHT CLADDING ON TOP
 - OFFICE / HAZARDOUS WASTE BUILDING WALLS
 - 600mm HEIGHT MASONRY WALL + FULL HEIGHT CLADDING ON TOP
 - BOUNDARY FENCE

PREPARED BY		AMENDMENTS	
<div>OFID PHASE II</div> <div>MINISTRY OF ENVIRONMENT, CLIMATE CHANGE AND TECHNOLOGY</div> <div>GREEN BUILDING, HANDHUVAREE HIGUN, MAAFANNU, MALE (20392), REPUBLIC OF MALDIVES</div> <div>TEL: +960-3018431, +960-3018300, FAX: +960-328301</div>	PROJECT	DESIGN BY	
	CONSTRUCTION OF ISLAND WASTE MANAGEMENT CENTRE	AFRAZ	
	SH. BILEHFAHI	AMENDMENTS BY: NAUFAL	
	TITLE	STRUCTURE BY	
	DEVELOPMENT PLAN	AFRAZ	
	CLIENT DEPARTMENT	DRAWN BY	
	WMPC DEPARTMENT	AFRAZ	
	PAPER SIZE	SCALE	
	A3	1:150	
	PAGE NO.	DWG NO.	
	01	DHI - 02	
		DATE	
		AUG 2020	




NOTE:


THE BEAMS [200X200mm]

- LAMP POST FOOTING [450X450mm]





OFID PHASE II
MINISTRY OF ENVIRONMENT, CLIMATE CHANGE AND TECHNOLOGY
GREEN BUILDING, HANDHUWAREE HIGUN,
MAAFANNUU, MALE (20392), REPUBLIC OF MALDIVES.
TEL + 960-30 8431, + 960-30 18300. FAX + 960-328301

PREPARED BY	PROJECT		DESIGN BY	AMENDMENTS
 OFID PHASE II MINISTRY OF ENVIRONMENT, CLIMATE CHANGE AND TECHNOLOGY GREEN BUILDING, HANOHUAREE HIGHLINE MAAFANNU, MALE (20392), REPUBLIC OF MALDIVES TEL: +960-3018431, +960-3018300, FAX: +960-328301	CONSTRUCTION OF ISLAND WASTE MANAGEMENT CENTRE SH. BILEHFAHI		AFRAZ	
	AMENDMENTS BY: NAUFAL			
	TITLE		STRUCTURE BY	
	FOUNDATION PLAN		AFRAZ	
	CLIENT DEPARTMENT		DRAWN BY	
	WMPC DEPARTMENT		AFRAZ	
	PAPER SIZE A3		SCALE	1:150
	PAGE NO. 01		DWG NO.	DHI - 03
		DATE	AUG 2020	

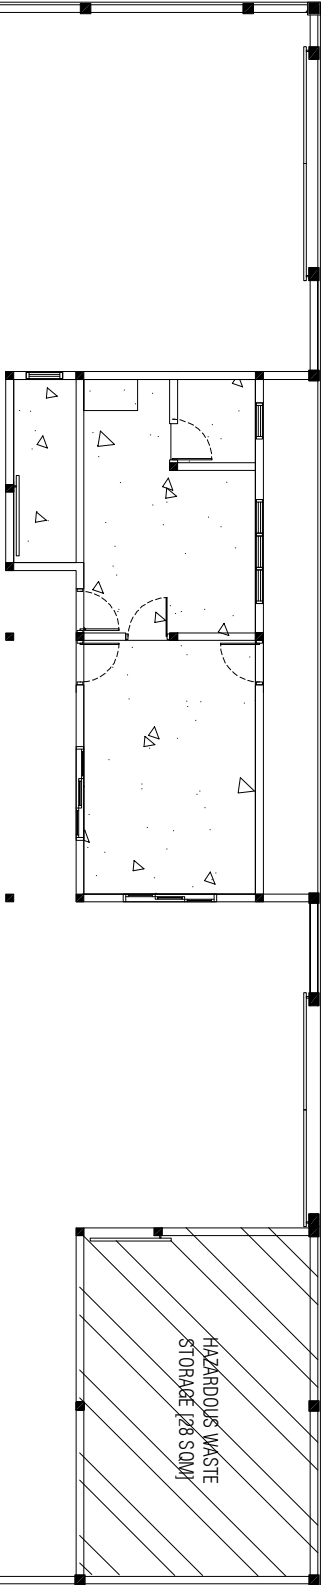



NOTE:

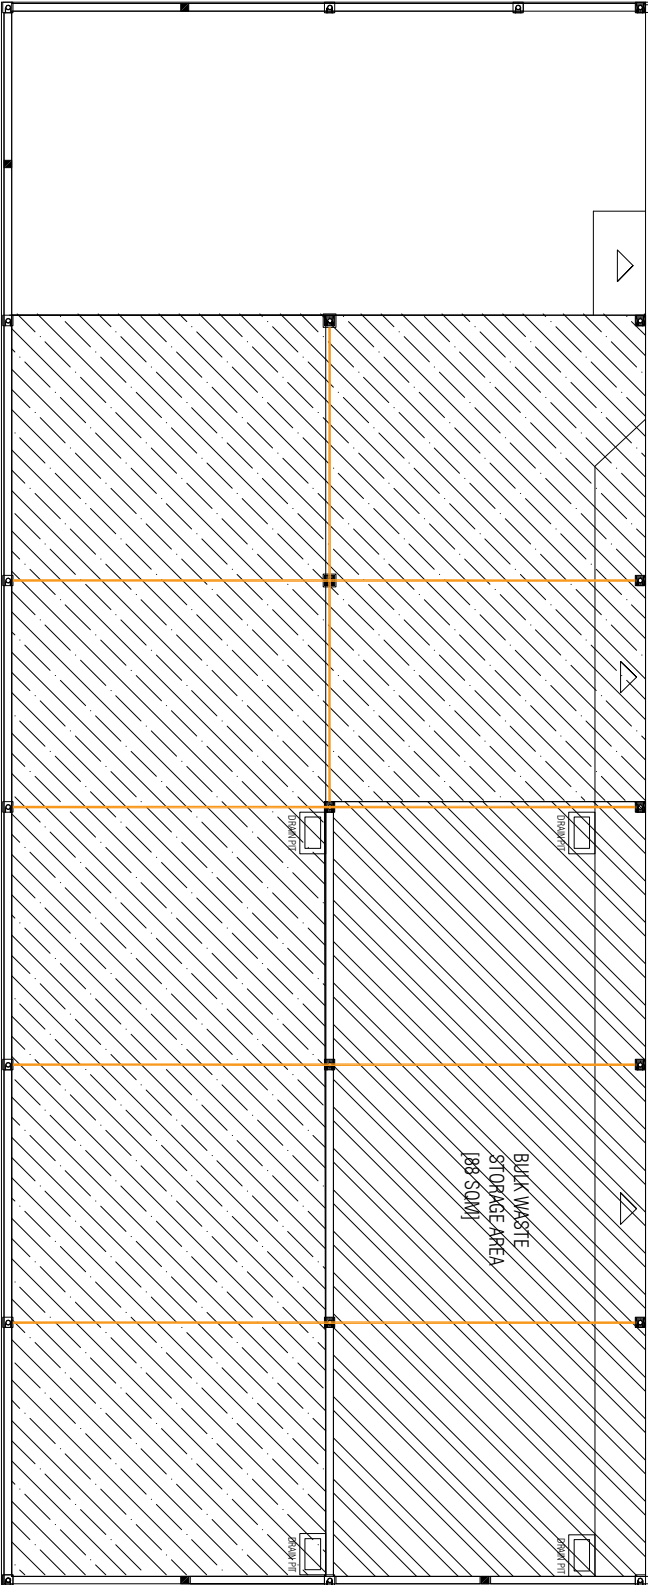


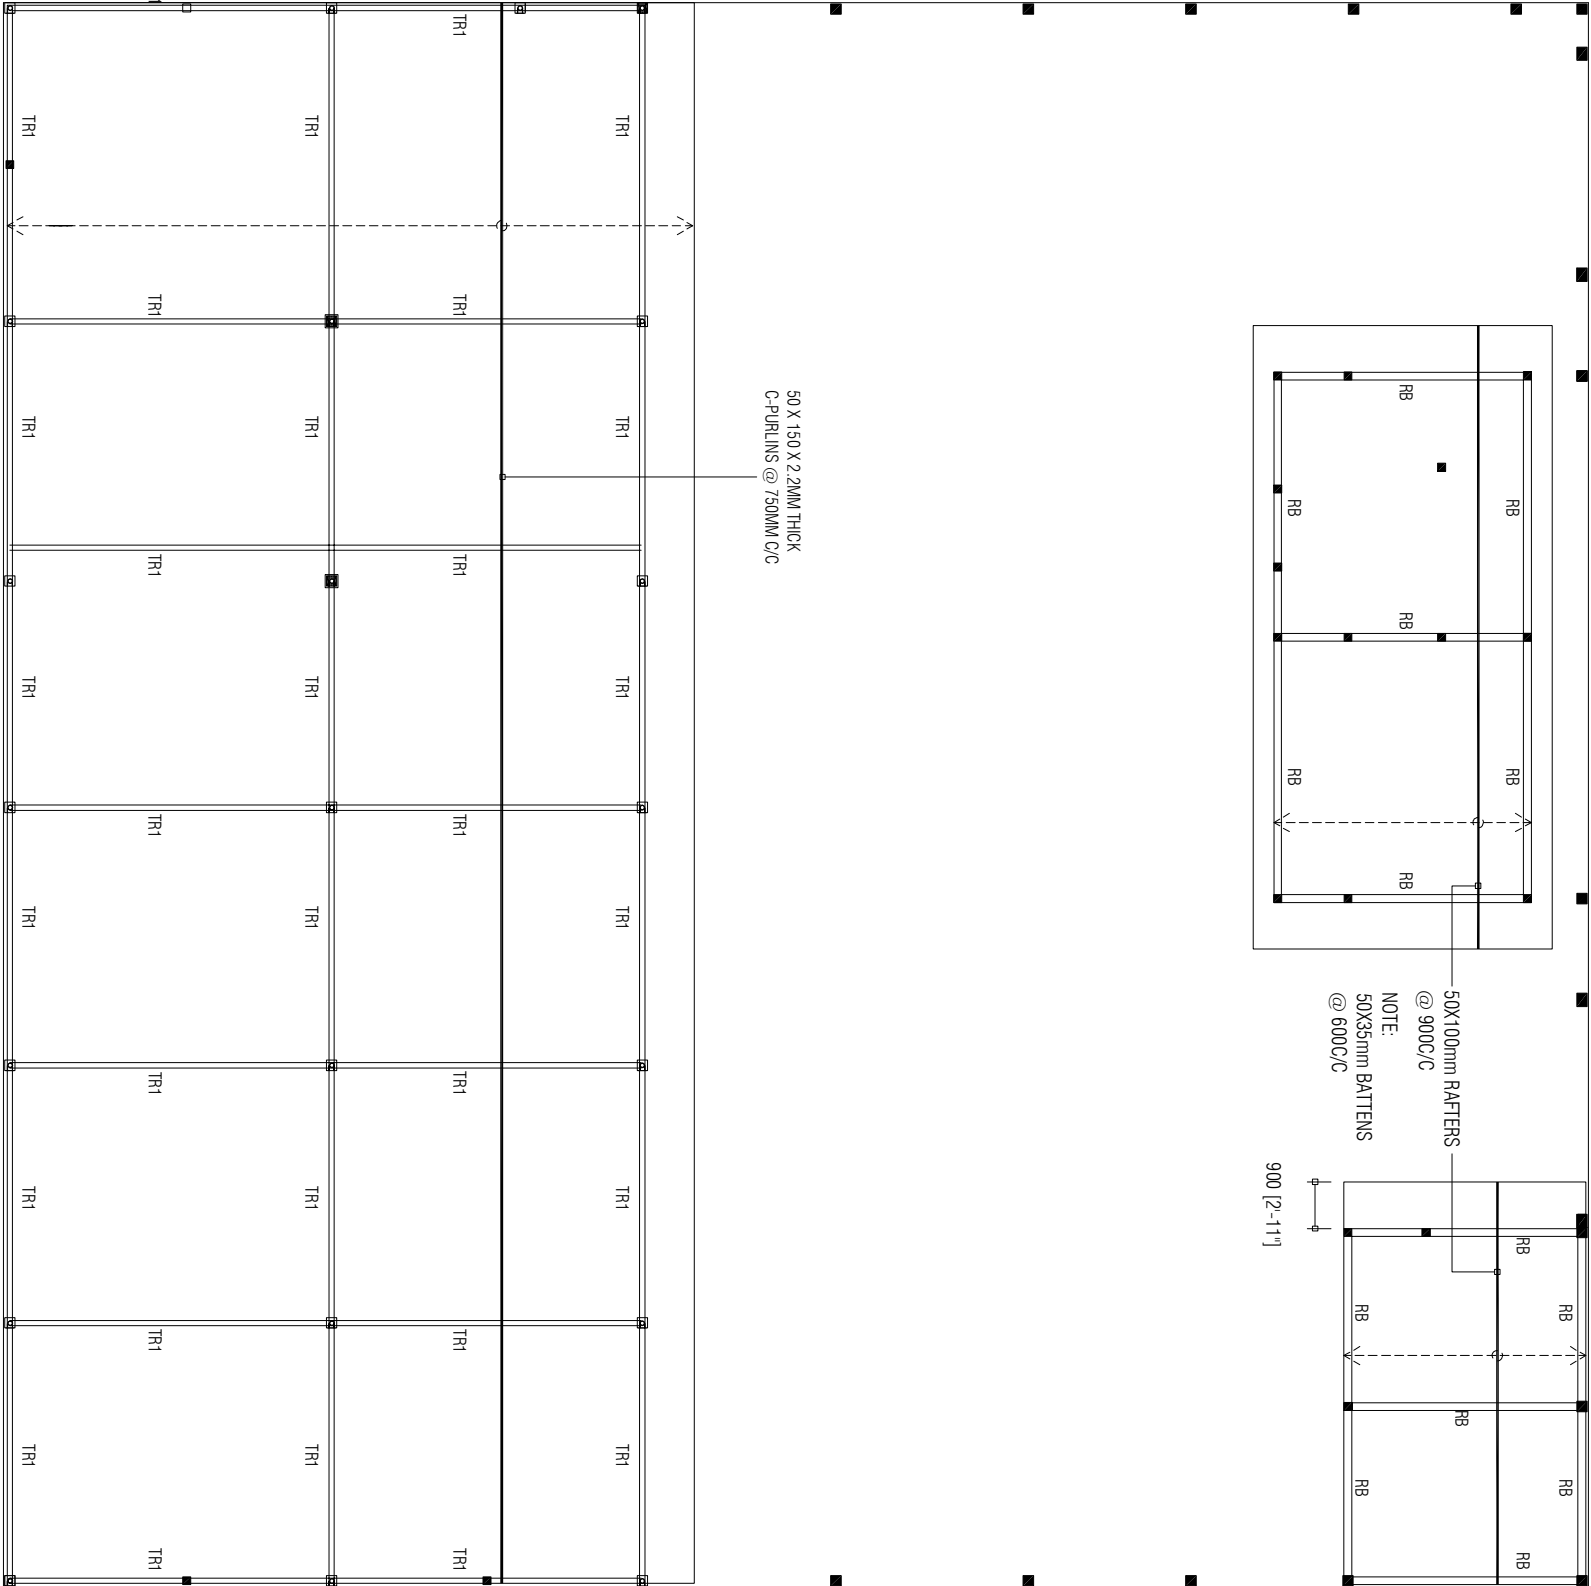
<div>PREPARED BY</div> <div></div> <div>OFID PHASE II</div> <div>MINISTRY OF ENVIRONMENT, CLIMATE CHANGE AND TECHNOLOGY</div> <div>GREEN BUILDING, HANDHUVAAREE HIGHWAY,</div> <div>MAAFANNU, MALE (20392), REPUBLIC OF MALDIVES,</div> <div>TEL: +960-301 8431, +960-3018300, FAX: +960-328301</div>	PROJECT	DESIGN BY		AMENDMENTS
	CONSTRUCTION OF ISLAND WASTE MANAGEMENT CENTRE SH. BILEHFAHI	AFFRAZ		
		AMENDMENTS BY: NAUFAL		
	TITLE	STRUCTURE BY		
	FLOOR SLAB PLAN	AFFRAZ		
	CLIENT DEPARTMENT	DRAWN BY		
	WMPC DEPARTMENT	AFFRAZ		
	PAPER SIZE	SCALE	1:150	
	PAGE NO. 01	DWG NO.	DHI - 04	
		DATE	AUG 2020	



OFID PHASE II
MINISTRY OF ENVIRONMENT, CLIMATE CHANGE AND TECHNOLOGY
GREEN BUILDING, HANDHUVAREE HIGHUN,
MAAFANNU MALE (20392), REPUBLIC OF MALDIVES
TEL: +960-3018431, +960-3018300, FAX: +960-328301

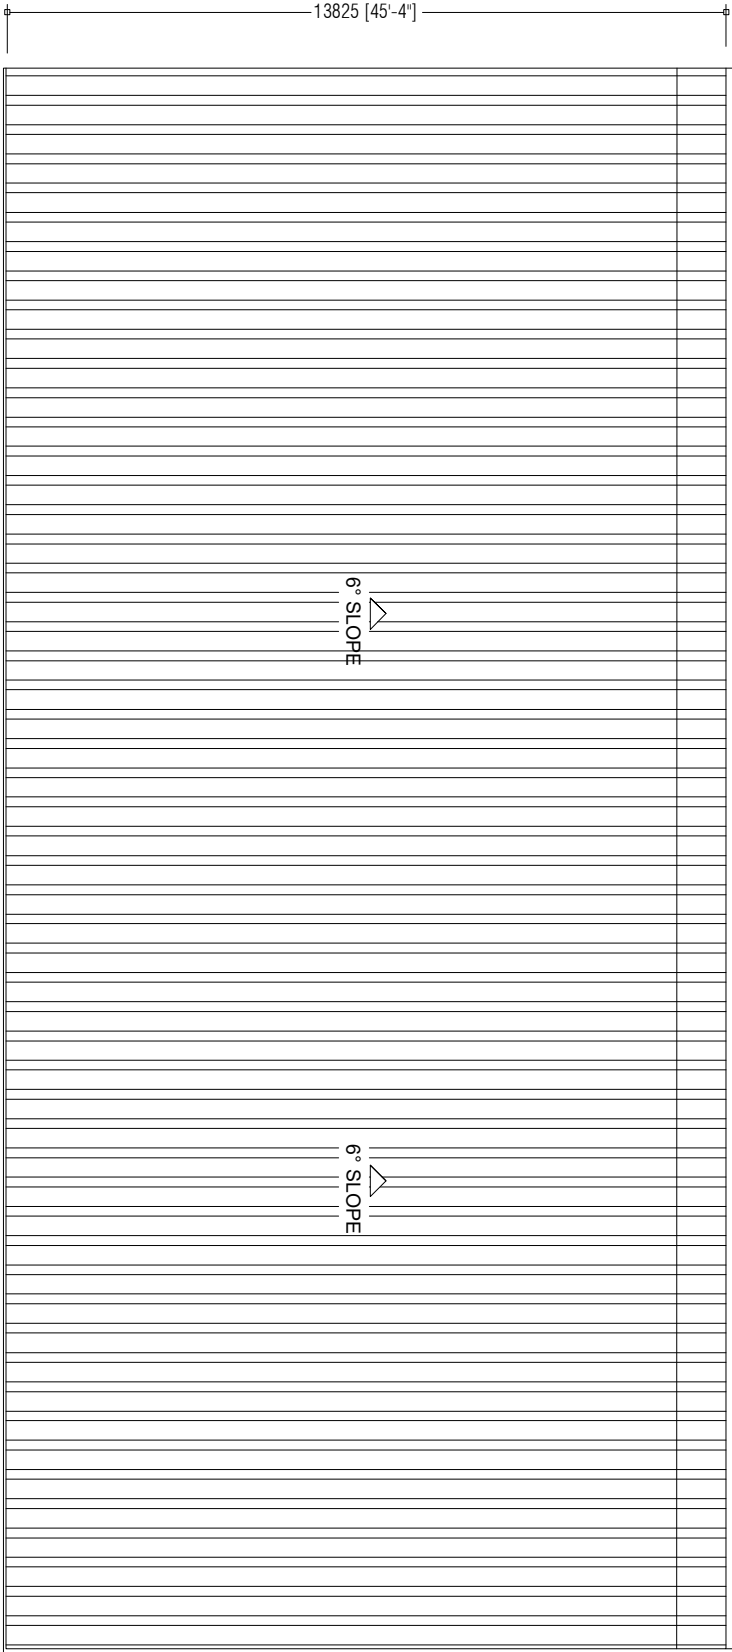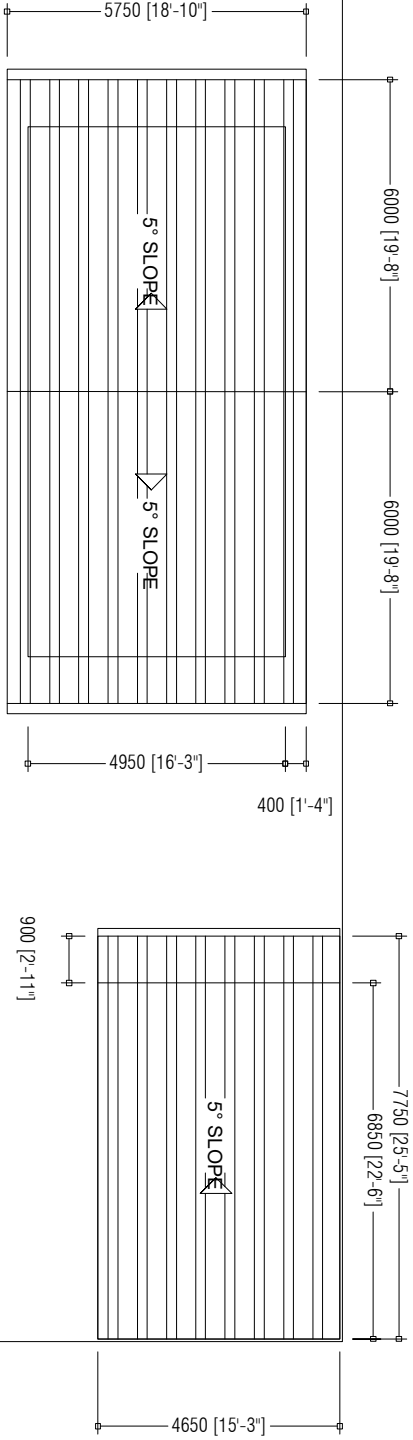


PREPARED BY		AMENDMENTS	
<div><div></div><div>OFID PHASE II</div><div>MINISTRY OF ENVIRONMENT, CLIMATE CHANGE AND TECHNOLOGY</div><div>GREEN BUILDING, HANDHUVAREE HIGUN,</div><div>MAAFANNU, MALE (20392), REPUBLIC OF MALDIVES,</div><div>TEL: +960-3018431, +960-3018300, FAX: +960-329301</div></div>		PROJECT	DESIGN BY
		CONSTRUCTION OF ISLAND WASTE MANAGEMENT CENTRE	AFRAZ
		SH. BILEHFAH	AMENDMENTS BY: NAUFAL
		TITLE	STRUCTURE BY
		ROOF PLAN	AFRAZ
		CLIENT DEPARTMENT	DRAWN BY
		WMPC DEPARTMENT	AFRAZ
		PAPER SIZE	SCALE
		A3	1:150
		PAGE NO.	DWG NO.
		01	DHI - 05
		DATE	AUG 2020




PREPARED BY		AMENDMENTS	
PROJECT		DESIGN BY	
CONSTRUCTION OF ISLAND WASTE MANAGEMENT CENTRE		AFRAZ	
SH. BILEHFAHI		AMENDMENTS BY: NAUFAL	
TITLE		STRUCTURE BY	
ROOF STRUCTURE PLAN		AFRAZ	
CLIENT DEPARTMENT		DRAWN BY	
WMPC DEPARTMENT		AFRAZ	
PAPER SIZE		SCALE	
A3		1:150	
PAGE NO.		DWG NO.	
01		DHI - 06	
		DATE	
		AUG 2020	



OFID PHASE II
MINISTRY OF ENVIRONMENT, CLIMATE CHANGE AND TECHNOLOGY
GREEN BUILDING, HANDHUVAREE HIGHWAY,
MAAFANNU, MALE' (20392), REPUBLIC OF MALDIVES.
TEL: +960-3018431, +960-3018300, FAX: +960-328301

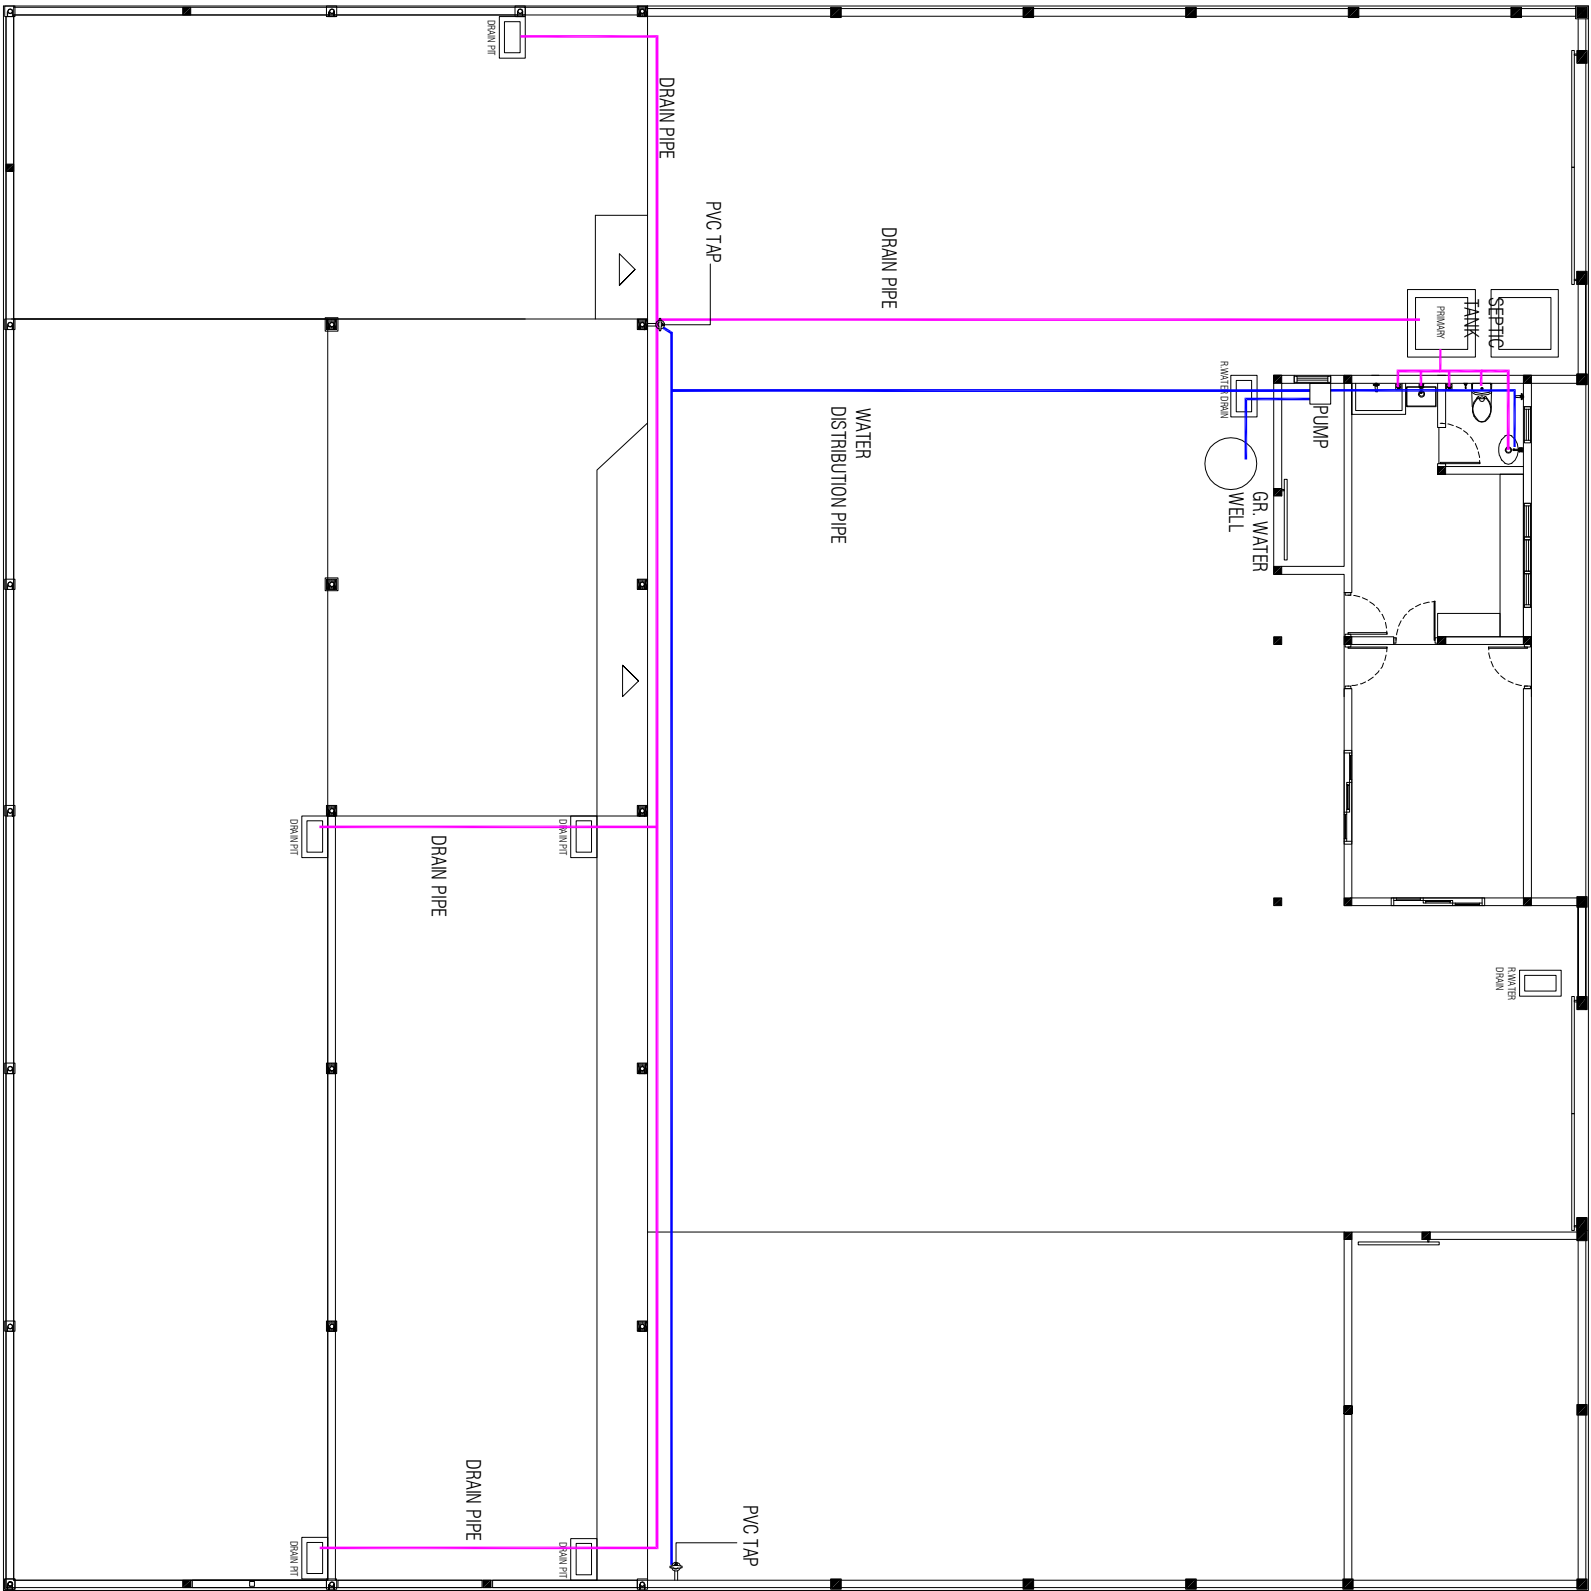


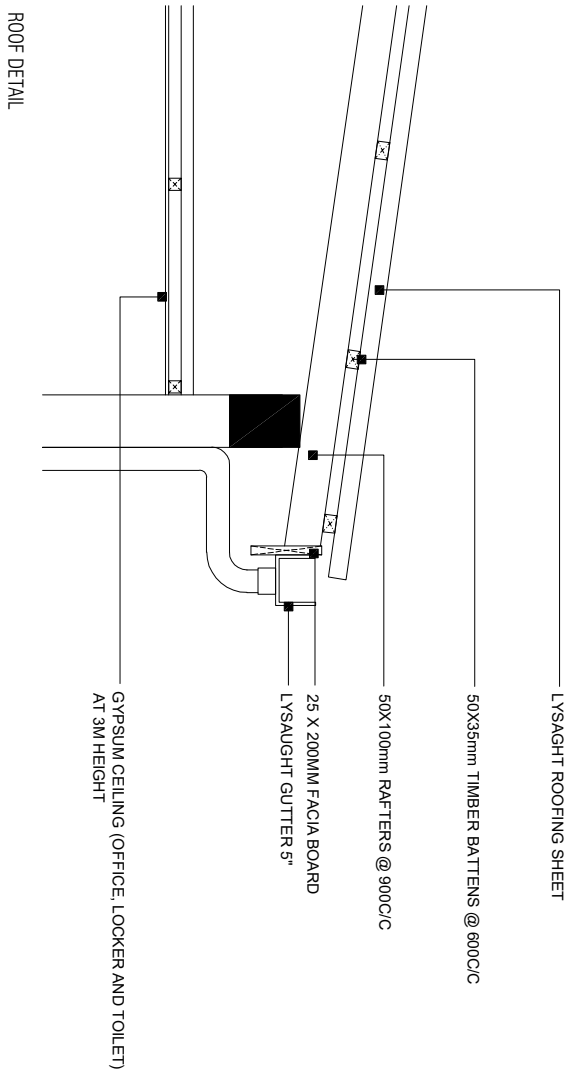
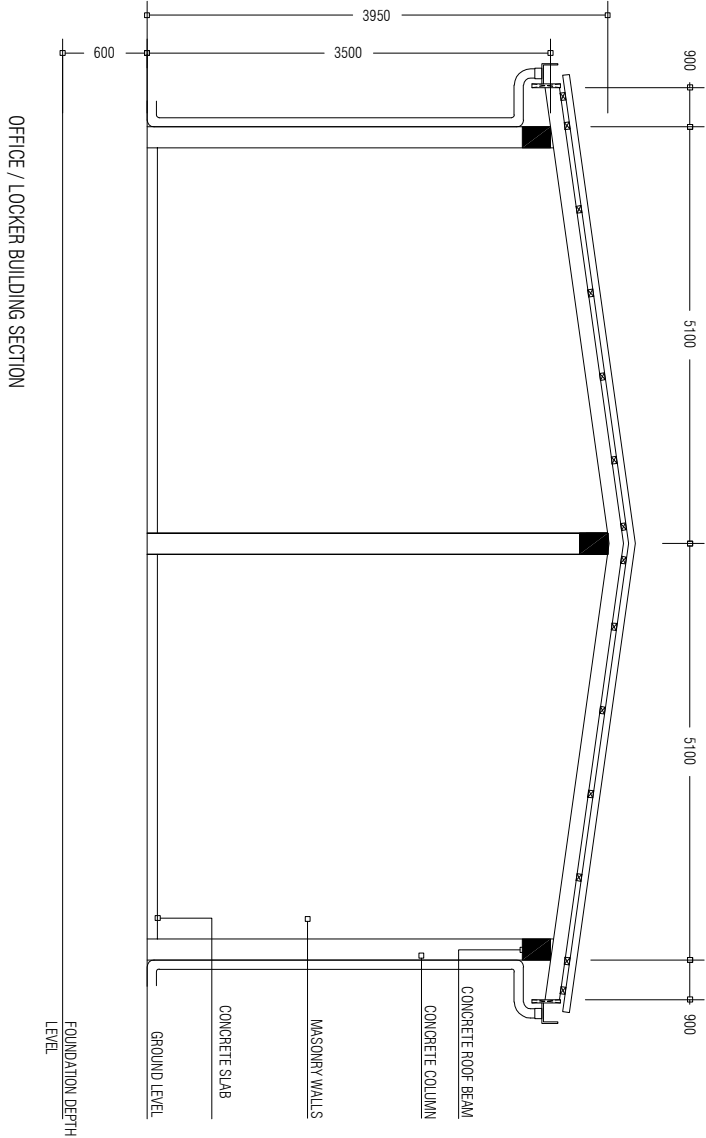
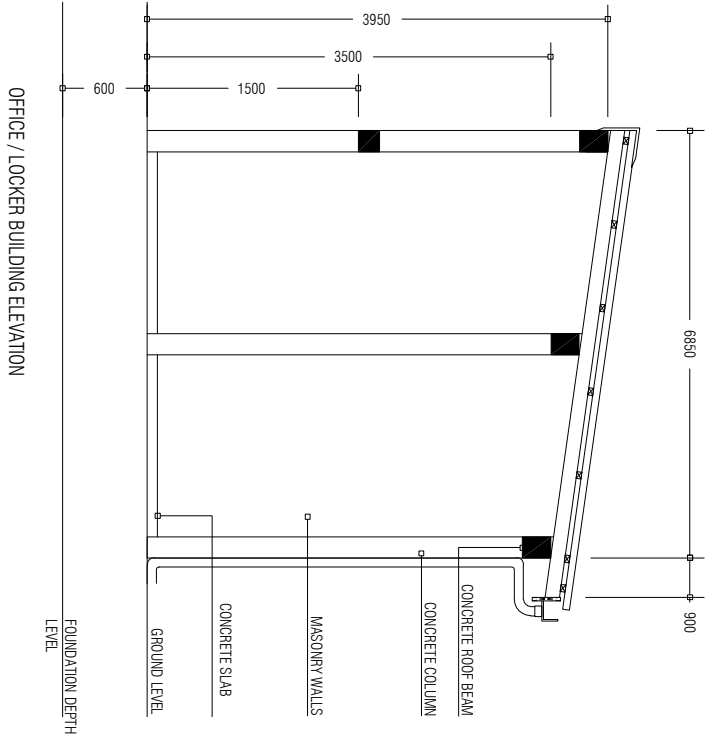
PREPARED BY		AMENDMENTS	
PROJECT		DESIGN BY	
CONSTRUCTION OF ISLAND WASTE MANAGEMENT CENTRE		AFRAZ	
SH. BILEHFAHI		AMENDMENTS BY: NAUFAL	
TITLE		STRUCTURE BY	
PLUMBING PLAN		AFRAZ	
CLIENT DEPARTMENT		DRAWN BY	
WMPC DEPARTMENT		AFRAZ	
PAPER SIZE		SCALE	
A3		1:150	
PAGE NO.		DWG NO.	
01		DHI - 07	
		DATE	
		AUG 2020	

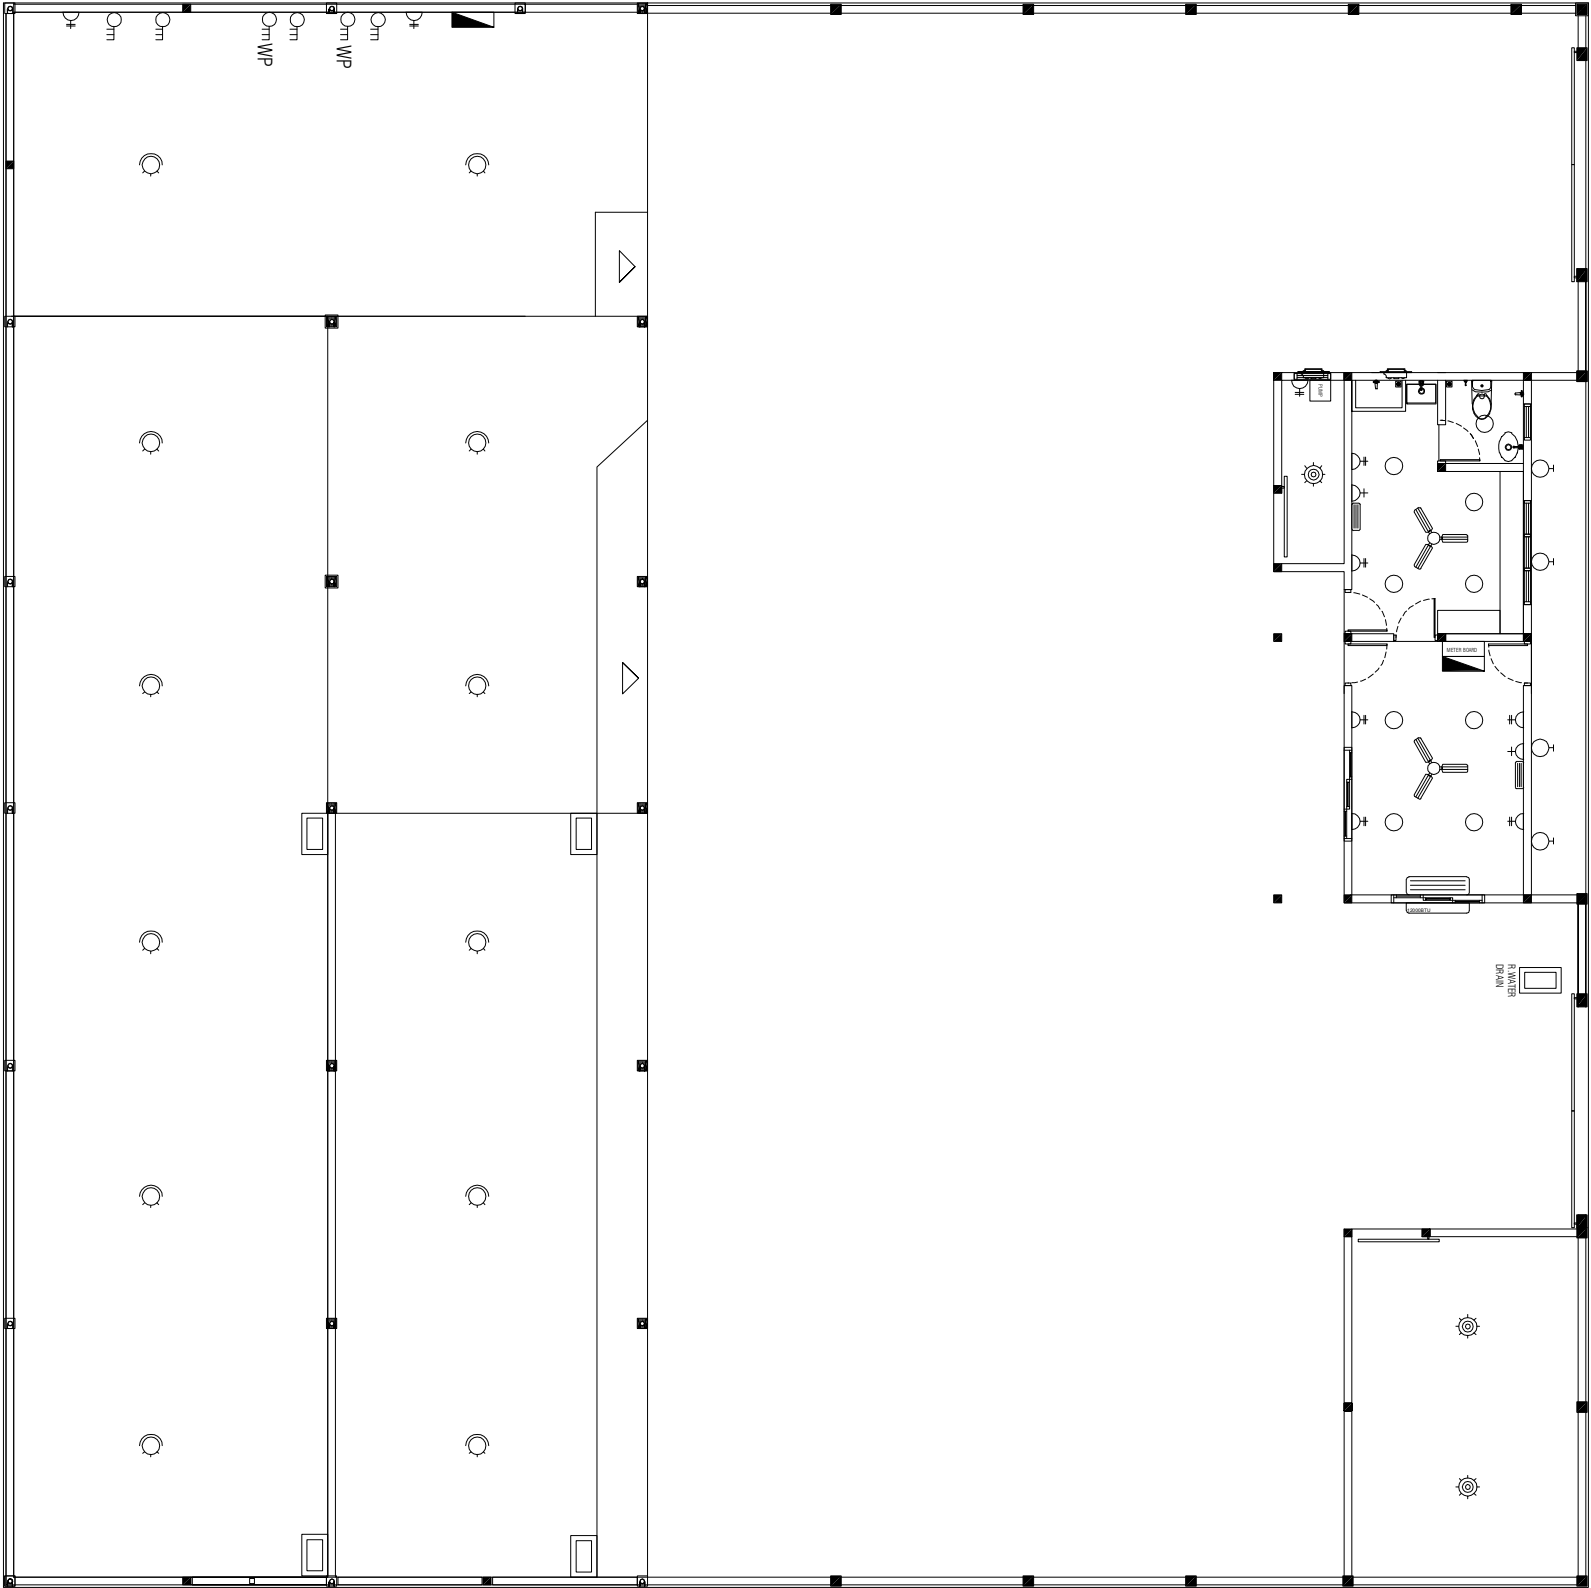


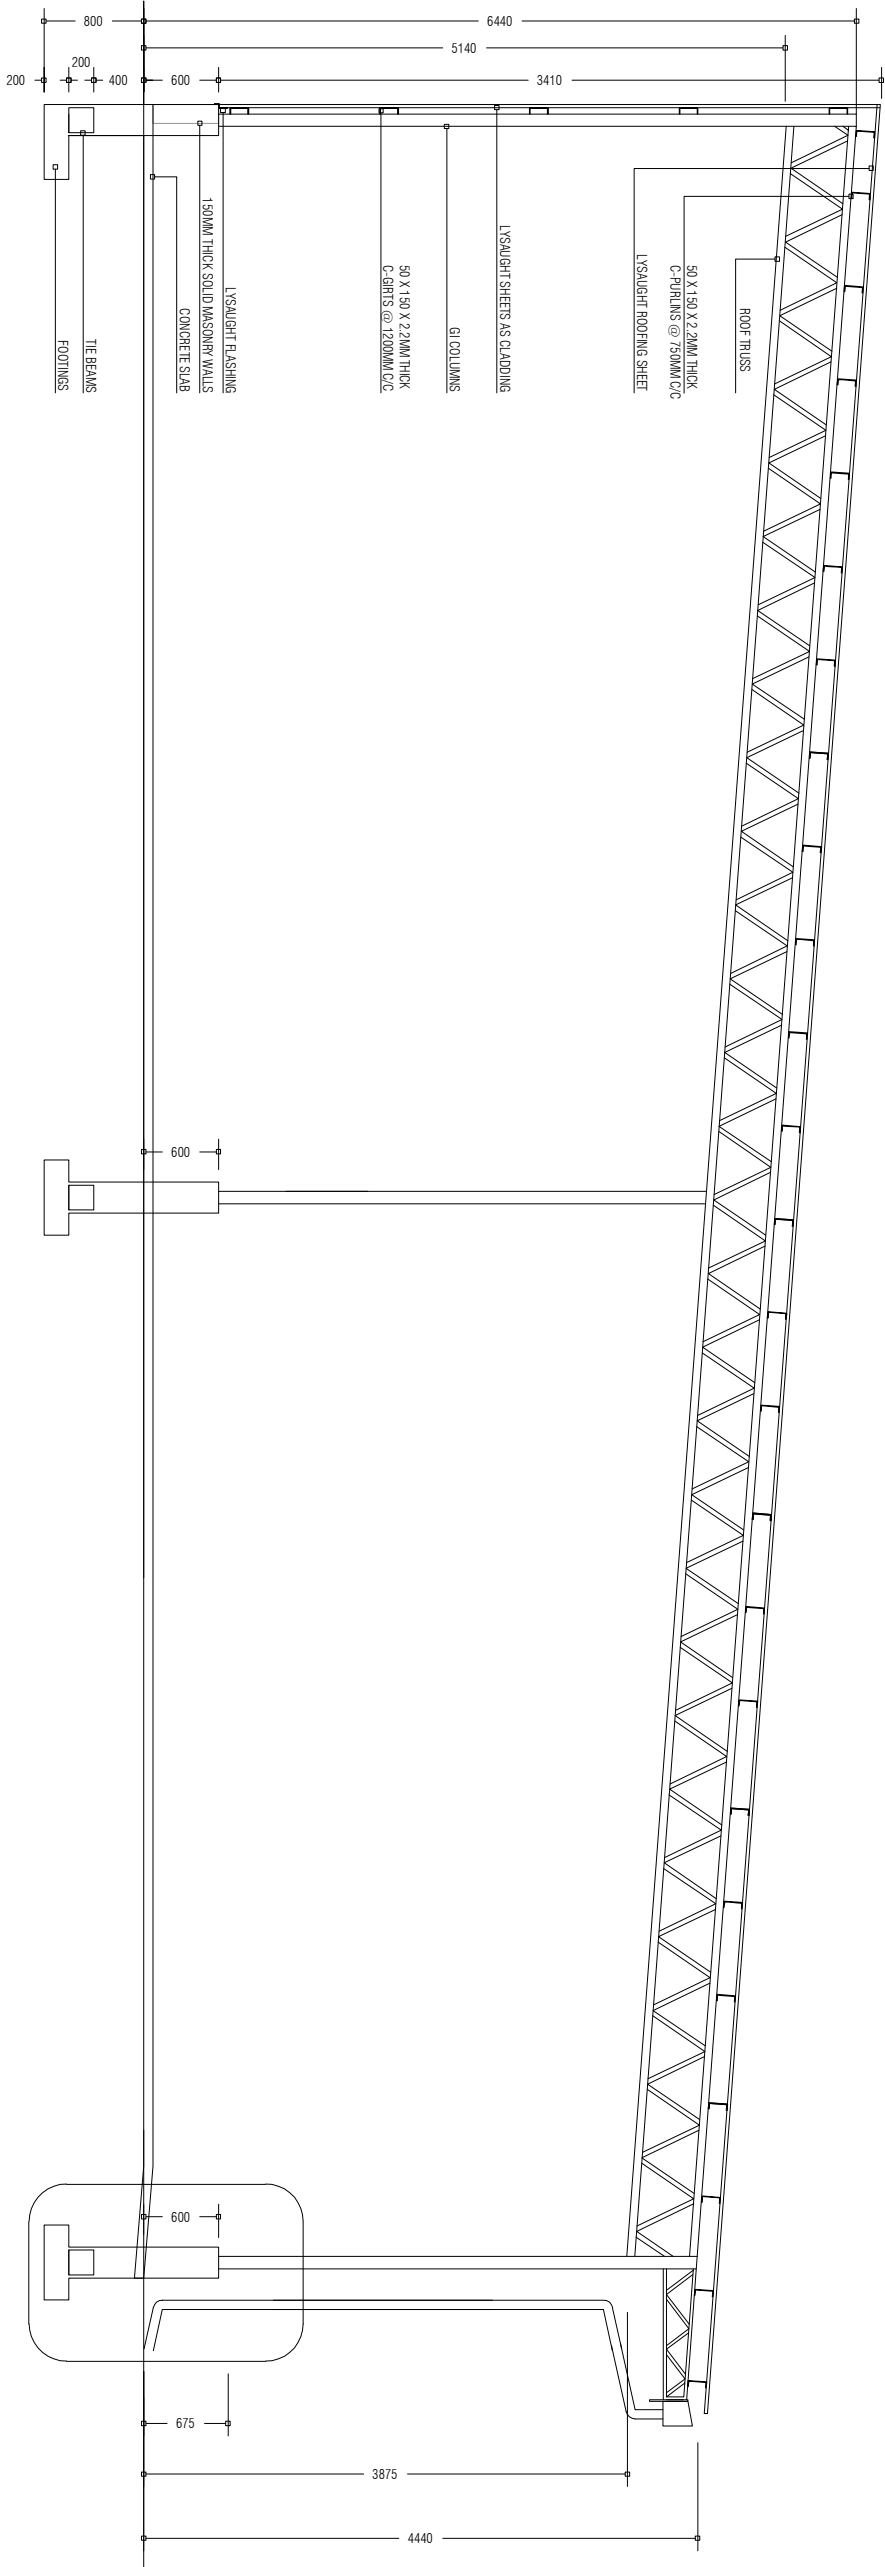
- METER BOARD

WATER BOARD
- DISTRIBUTION BOARDS
- 20W LED LIGHT (DAY LIGHT)
- 20W CEILING MOUNT LED LIGHT (WARM WHITE)
- 20W WALL MOUNT EXTERIOR LED LIGHT (WARM WHITE)
- 25W SMD LED FLOOD LIGHT (DAY LIGHT)
- 10W WALL MOUNT LED EMERGENCY LIGHT (DAY LIGHT)
- 13AMP DOUBLE SOCKET
- 3 PHASE 15A POWER POINTS (1.5m ABOVE FL. LEVEL)
- 3 PHASE WATERPROOF 15A POWER POINTS (1.5m ABOVE FL. LEVEL)
- CEILING FAN
- EXHAUST FAN
- AC WITH SPLIT SYSTEM (12,000 BTU)


<div><p>OFID PHASE II MINISTRY OF ENVIRONMENT, CLIMATE CHANGE AND TECHNOLOGY</p><p>GREEN BUILDING, HANDHUVAREE HIGUN, MAAFANNU, MALE (20392), REPUBLIC OF MALDIVES, TEL: +960-3018431, +960-3018300, FAX: +960-328301</p></div>	PREPARED BY				AMENDMENTS
	PROJECT				
	CONSTRUCTION OF ISLAND WASTE MANAGEMENT CENTRE				
	SH. BILEHFAHI	DESIGN BY	AFRAZ		
		AMENDMENTS BY: NAUFAL			
	TITLE	STRUCTURE BY			
	ELECTRICAL PLAN	AFRAZ			
	CLIENT DEPARTMENT	DRAWN BY			
	WMPC DEPARTMENT	AFRAZ			
	PAPER SIZE	A3	SCALE	1:150	
	PAGE NO.	01	DWG NO.	DHI - 08	
		DATE	AUG 2020		




PREPARED BY	PROJECT	DESIGN BY	AMENDMENTS
<div><p>OFID PHASE II MINISTRY OF ENVIRONMENT, CLIMATE CHANGE AND TECHNOLOGY GREEN BUILDING, HANDHUVAAREE HIGUN, MAAFANNU, MALE (20392), REPUBLIC OF MALDIVES, TEL: +960-3018431, +960-3018300, FAX: +960-328301</p></div>	CONSTRUCTION OF ISLAND WASTE MANAGEMENT CENTRE SH. BILEHFAHI	AFRAZ AMENDMENTS BY: NAUFAL	
	TITLE	STRUCTURE BY	
	ELEVATIONS AND SECTIONS	AFRAZ	
	CLIENT DEPARTMENT	DRAWN BY	
	WMPC DEPARTMENT	AFRAZ	
	PAPER SIZE A3	SCALE	NTS
	PAGE NO. 01	DWG NO.	DHI - 09
		DATE	AUG 2020




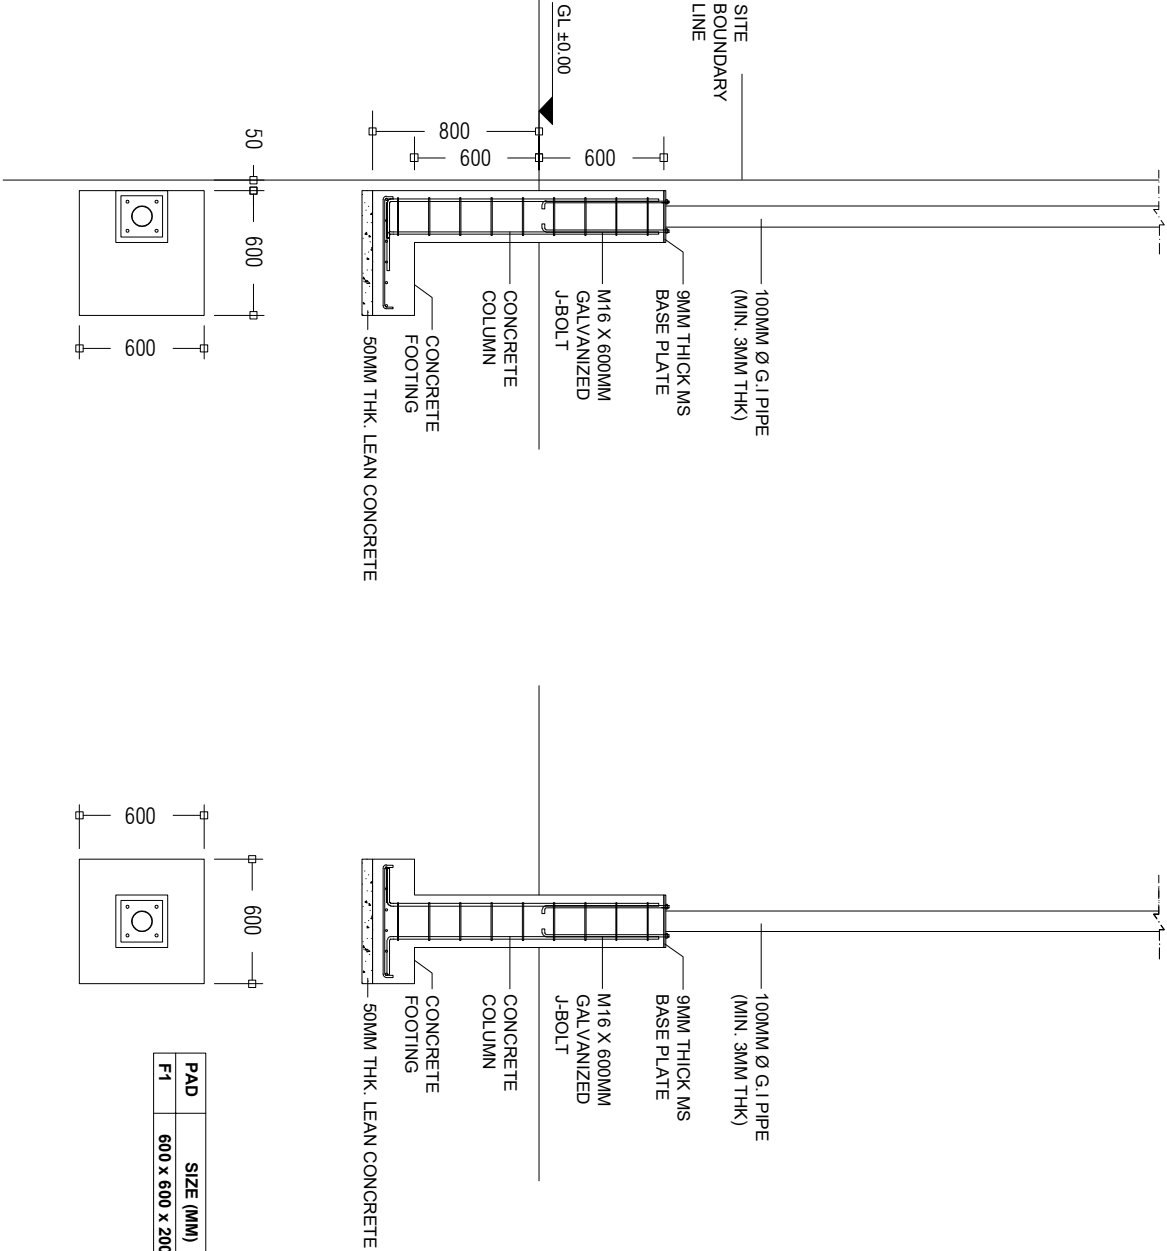
WASTE MANAGEMENT BAY SECTION

PREPARED BY		AMENDMENTS	
<div><div><div><div>OFID PHASE II</div><div>MINISTRY OF ENVIRONMENT, CLIMATE CHANGE AND TECHNOLOGY</div><div>GREEN BUILDING, HANDHUVAREE HIGUN, MAAFANNU, MALE (20382), REPUBLIC OF MALDIVES TEL: +960-3018431, +960-3018300, FAX: +960-328301</div></div></div></div>			
PROJECT	CONSTRUCTION OF ISLAND WASTE MANAGEMENT CENTRE	DESIGN BY	
	SH. BILEHFAHI	AFRAZ AMENDMENTS BY: NAUFAL	
	TITLE	STRUCTURE BY	
	ELEVATIONS AND SECTIONS	AFRAZ	
	CLIENT DEPARTMENT	DRAWN BY	
	WMPC DEPARTMENT	AFRAZ	
	PAPER SIZE	SCALE	
	A3	NTS	
	PAGE NO.	DWG NO.	
	01	DHI - 10	
		DATE	
		AUG 2020	

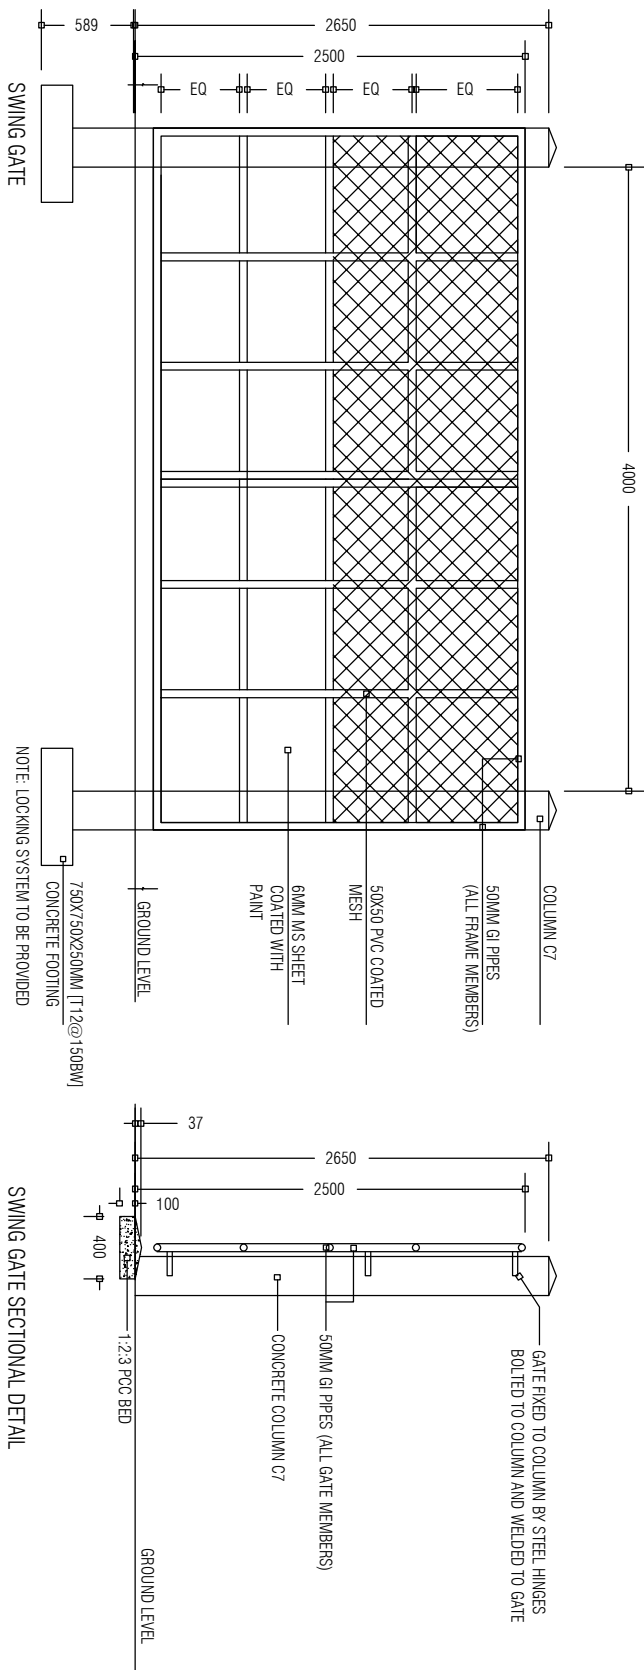


NOTE:
ALL WELDS FOR THE
GI MEMBERS ARE
5mm FILLET WELDS



<div>PREPARED BY</div> <div></div> <div>OFID PHASE II</div> <div>MINISTRY OF ENVIRONMENT, CLIMATE CHANGE AND TECHNOLOGY</div> <div>GREEN BUILDING, HANDHUVAREE HIGUN, MAAFAMNU, MALE (20392), REPUBLIC OF MALDIVES, TEL: +960-3018431 , +960-3018300, FAX: +960-328301</div>	PROJECT	DESIGN BY	AMENDMENTS
	CONSTRUCTION OF ISLAND WASTE MANAGEMENT CENTRE SH. BILEHFAHI	AFRAZ	
		AMENDMENTS BY: NAUFAL	
	TITLE	STRUCTURE BY	
	ELEVATIONS AND SECTIONS : GATE DETAILS & FENCE DETAILS	AFRAZ	
	CLIENT DEPARTMENT	DRAWN BY	
	WMPC DEPARTMENT	AFRAZ	
	PAPER SIZE A3	SCALE	NTS
	PAGE NO. 01	DWG NO.	DHI - 11
		DATE	AUG 2020




FOOTING DETAILS 1:50

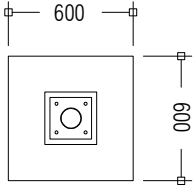


PAD	SIZE (MM)	REINFORCEMENT
F1	600 x 600 x 200	T10 @ 100 c/c BW (BOTTOM)

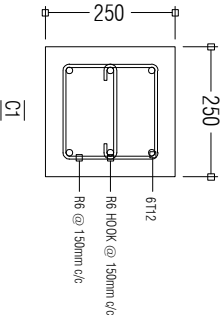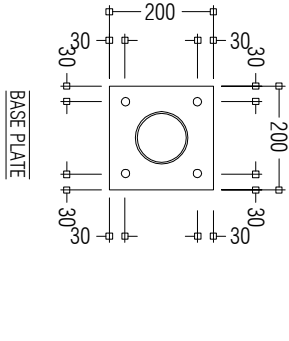


BASE PLATE AND COLUMN DETAILS 1:20


PREPARED BY	PROJECT	DESIGN BY	AMENDMENTS
<div><p>OFID PHASE II MINISTRY OF ENVIRONMENT, CLIMATE CHANGE AND TECHNOLOGY GREEN BUILDING, HANDHUVAREE HIGUN, MAAFANNU, MALE (20392), REPUBLIC OF MALDIVES, TEL: +960-3018431, +960-3018300, FAX: +960-328301</p></div>	CONSTRUCTION OF ISLAND WASTE MANAGEMENT CENTRE	AFRAZ	
	SH. BILEHFAHI	AMENDMENTS BY: NAUFAL	
	TITLE	STRUCTURE BY	
	FOOTING DETAILS	AFRAZ	
	CLIENT DEPARTMENT	DRAWN BY	
	WMPC DEPARTMENT	AFRAZ	
	PAPER SIZE	A3	
	PAGE NO.	01	
		SCALE	NTS
		DWG NO.	DHI - 12
		DATE	AUG 2020

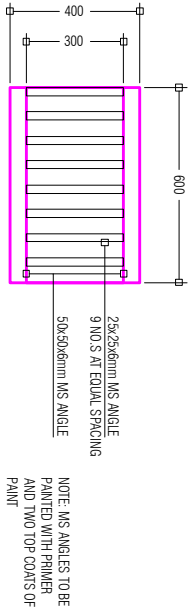


DRAIN PIT GRATE

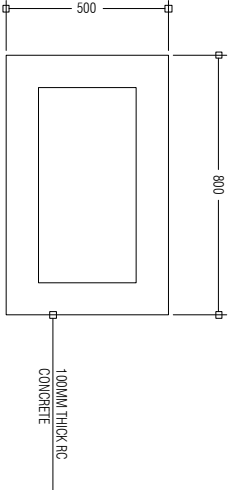


DRAIN PIT: TOP VIEW

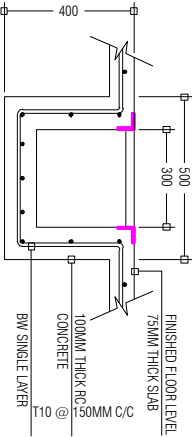


DRAIN PIT: SECTION VIEW

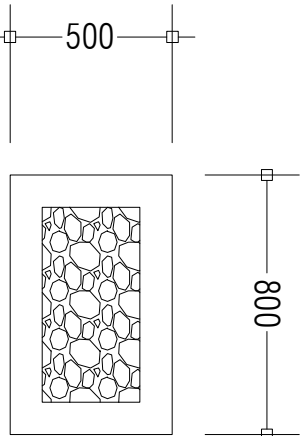

RAINWATER DRAIN PIT: TOP VIEW

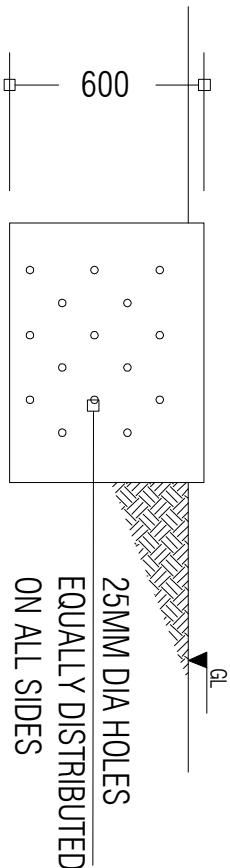


RAINWATER DRAIN PIT: SIDE VIEW

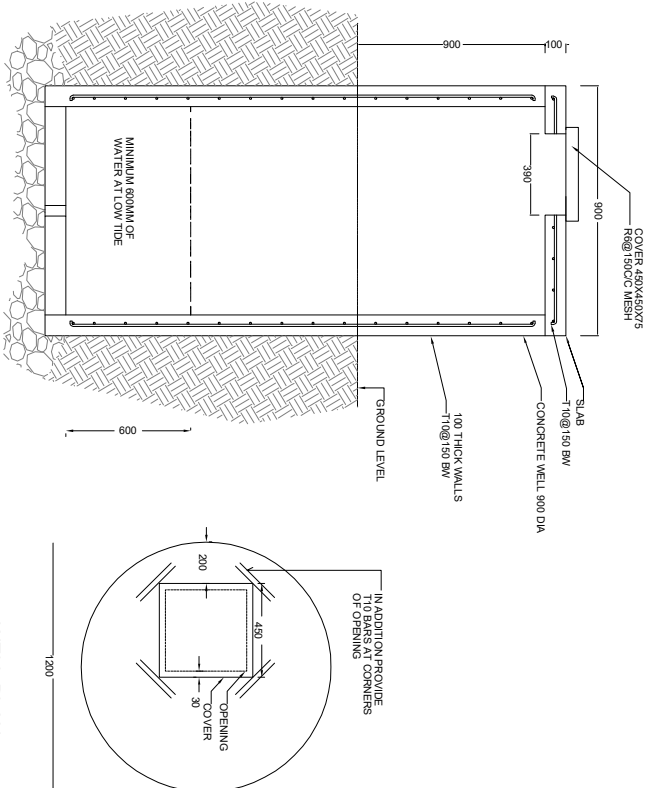


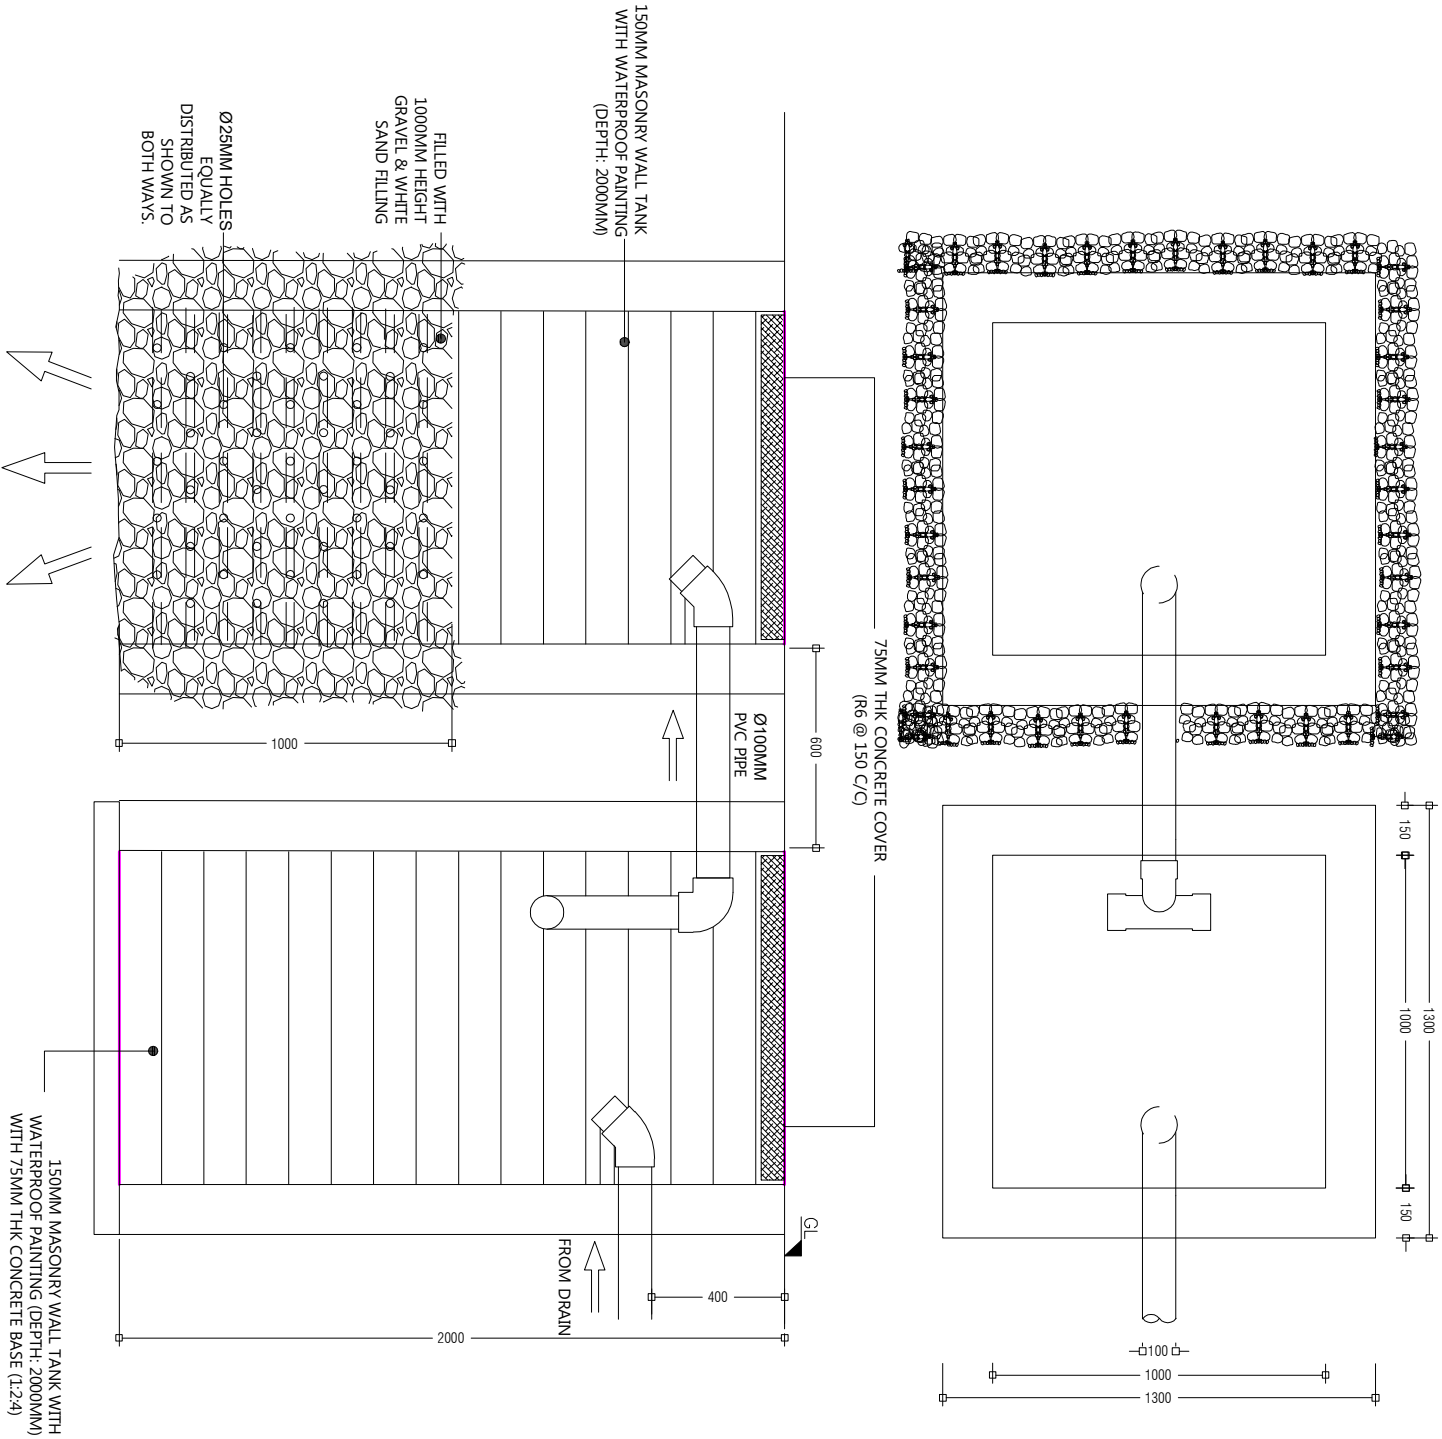
WELL SECTION
1:20

WELL PLAN
1:20

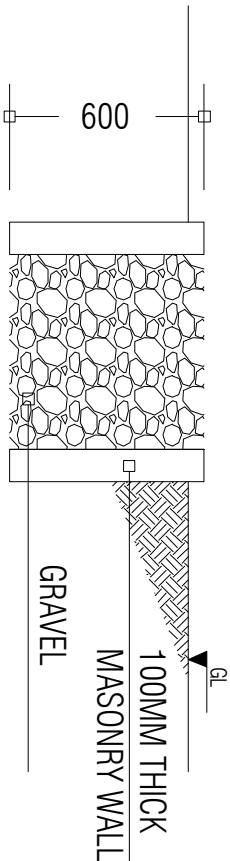


RAINWATER DRAIN PIT: SECTION VIEW

PREPARED BY	PROJECT		DESIGN BY	AMENDMENTS	
<div><p>OFID PHASE II MINISTRY OF ENVIRONMENT, CLIMATE CHANGE AND TECHNOLOGY GREEN BUILDING, HANDHUVAREE HIGUN, MAAFANNU, MALE' (20392), REPUBLIC OF MALDIVES. TEL: +960-3018431, +960-3018300, FAX: +960-328301</p></div>	CONSTRUCTION OF ISLAND WASTE MANAGEMENT CENTRE		AFRAZ		
	SH. BILEHFAH		AMENDMENTS BY: NAUFAL		
	TITLE		STRUCTURE BY		
	GROUND WELL AND DRAIN PIT DETAILS		AFRAZ		
	CLIENT DEPARTMENT		DRAWN BY		
WMPC DEPARTMENT		AFRAZ			
PAPER SIZE		A3	SCALE	1:150	
PAGE NO.		01	DWG NO.	DHI - 14	
			DATE	AUG 2020	



PREPARED BY		AMENDMENTS	
<div>OFID PHASE II</div> <div>MINISTRY OF ENVIRONMENT, CLIMATE CHANGE AND TECHNOLOGY</div> <div>GREEN BUILDING, HANDHUVAREE HIGUN,</div> <div>MAAFANNU, MALE (20392), REPUBLIC OF MALDIVES</div> <div>TEL: +960-3018431, +960-3018300, FAX: +960-328301</div>			
PROJECT		DESIGN BY	
CONSTRUCTION OF ISLAND WASTE MANAGEMENT CENTRE		AFRAZ	
SH. BILEHFAHI		AMENDMENTS BY: NAUFAL	
TITLE		STRUCTURE BY	
SEPTIC TANK DETAILS		AFRAZ	
CLIENT DEPARTMENT		DRAWN BY	
WMPC DEPARTMENT		AFRAZ	
PAPER SIZE		SCALE	
A3		NTS	
PAGE NO.		DWG NO.	
01		DHI - 15	
		DATE	
		AUG 2020	

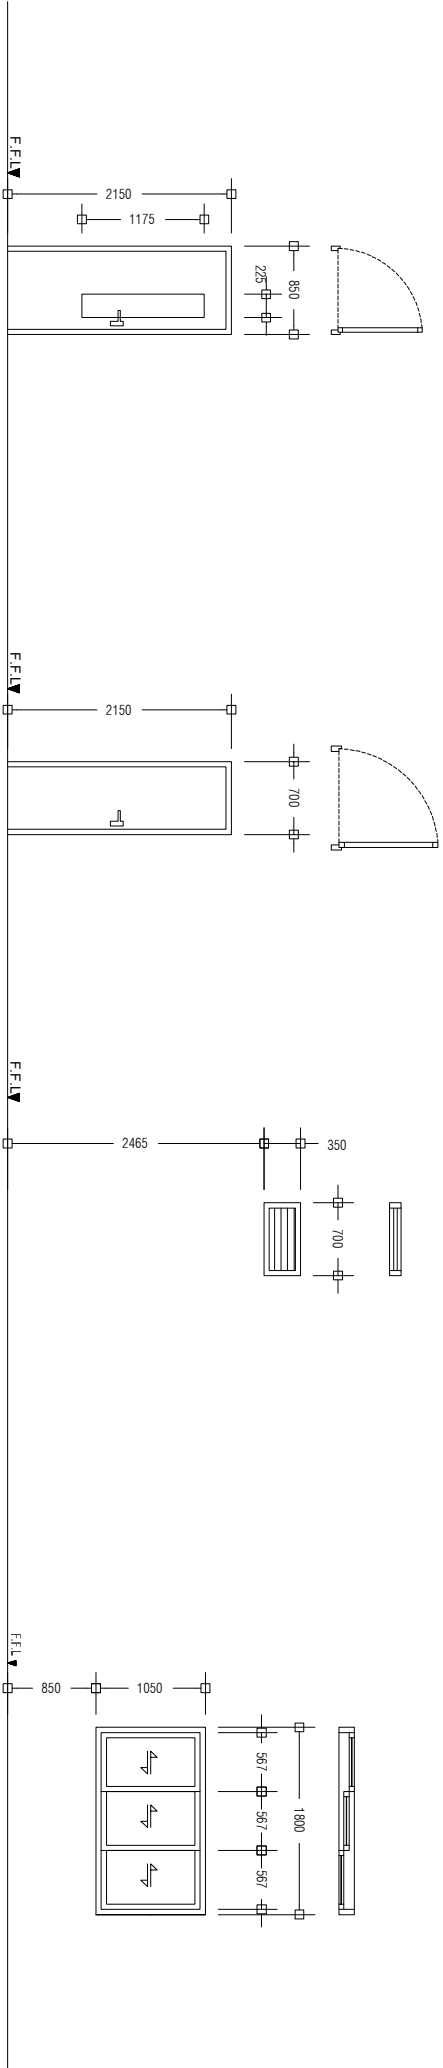


D2	SWING TYPE DOOR
REMARKS	ALUMINIUM DOOR WITH CLEAR GLASS PANEL 01 DOOR KNOB WITH LOCK SET 04 HINGES
LOCATION	GROUND FLOOR
QUANTITY	NOS. 04
OPEN AREA	1.83 m²


D3	SWING TYPE DOOR
REMARKS	ALUMINIUM DOOR WITH DOOR KNOB AND 1 LOCK SET 04 HINGES
LOCATION	GROUND FLOOR
QUANTITY	NOS. 01
OPEN AREA	1.51m²

W1	ALUMINIUM LOUVER WINDOW
REMARKS	ALUMINIUM FRAMED, ALUMINIUM LOUVERED, FINISHED WITH WHITE COATED PAINT
LOCATION	GROUND FLOOR
QUANTITY	NOS. 2
OPEN AREA	0.25 m²


W2	ALUMINIUM SLIDING WINDOW
REMARKS	ALUMINIUM FRAMED, TINTED BLACK GLASS FINISHED WITH WHITE POWDER COATED PAINT
LOCATION	GROUND FLOOR
QUANTITY	NOS. 02
OPEN AREA	1.89 m²

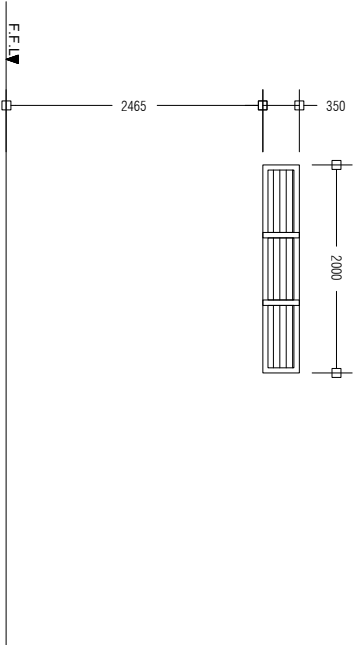


W3	ALUMINIUM LOUVER WINDOW
REMARKS	ALUMINIUM FRAMED, ALUMINIUM LOUVERED, FINISHED WITH WHITE COATED PAINT
LOCATION	GROUND FLOOR
QUANTITY	NOS. 01
OPEN AREA	0.75 m²

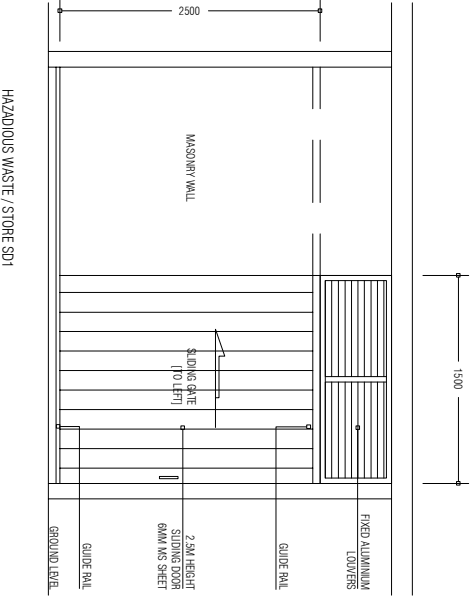

PREPARED BY	PROJECT	DESIGN BY	AMENDMENTS
	CONSTRUCTION OF ISLAND WASTE MANAGEMENT CENTRE SH. BILEHFAH	AFRAZ AMENDMENTS BY: NAUFAL	
	TITLE	STRUCTURE BY	
	DOOR AND WINDOW DETAILS	AFRAZ	
	CLIENT DEPARTMENT	DRAWN BY	
	WMPC DEPARTMENT	AFRAZ	
	PAPER SIZE	SCALE	
	A3	1:150	
	PAGE NO.	DWG NO.	
	01	DHI - 16	
		DATE	
		AUG 2020	

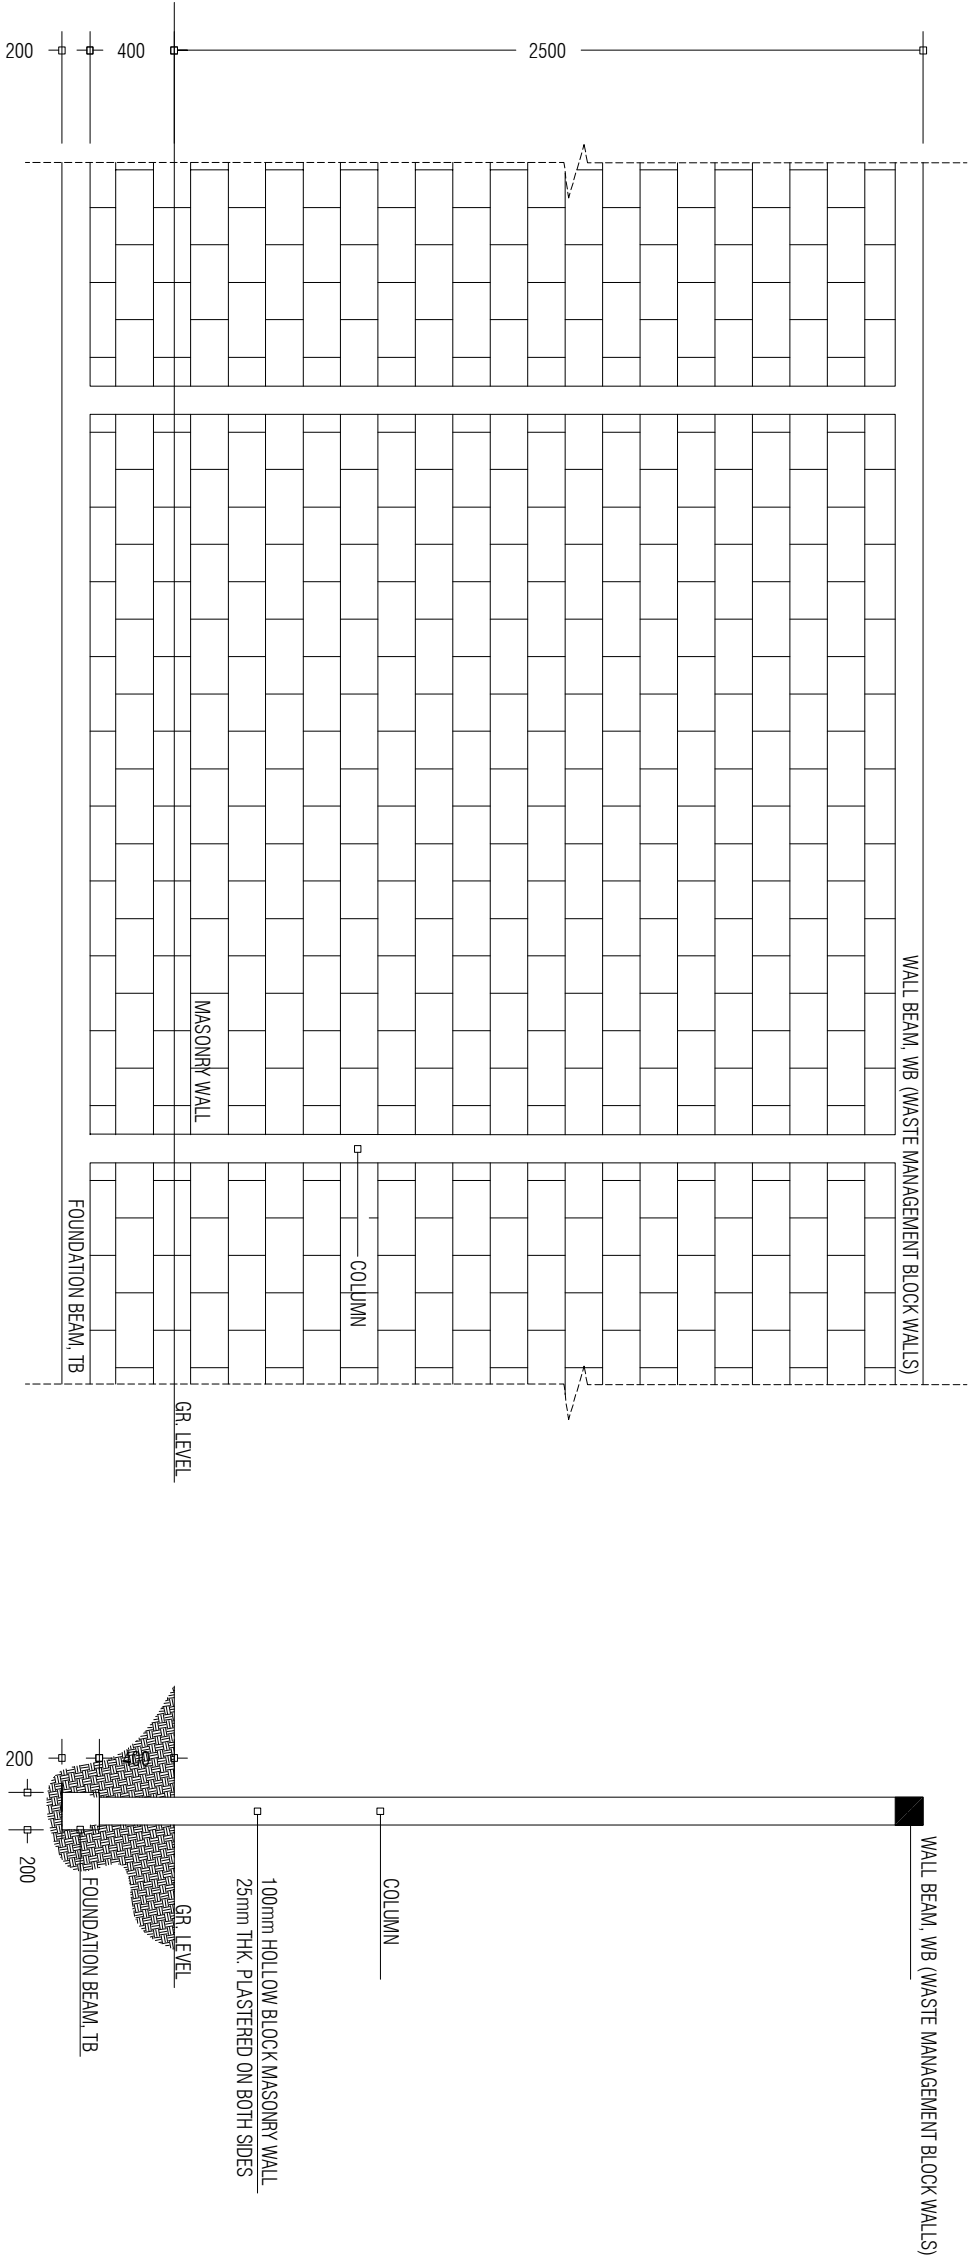

PREPARED BY		PROJECT		DESIGN BY		AMENDMENTS	
<div><p>OFID PHASE II MINISTRY OF ENVIRONMENT, CLIMATE CHANGE AND TECHNOLOGY GREEN BUILDING, HANDHUVAREE HIGHU, MAAFANNU, MALE (20382), REPUBLIC OF MALDIVES TEL: +960-3018431, +960-3018300, FAX: +960-328301</p></div>		CONSTRUCTION OF ISLAND WASTE MANAGEMENT CENTRE		AFRAZ			
		SH. BILEHFAHI		AMENDMENTS BY: NAUFAL			
		TITLE		STRUCTURE BY			
		2.5m HIGH MASONRY WALL DETAILS		AFRAZ			
		CLIENT DEPARTMENT		DRAWN BY			
		WMPC DEPARTMENT		AFRAZ			
		PAPER SIZE		SCALE			
		A3		1:150			
		PAGE NO.		DWG NO.			
		01		DHI - 17			
				DATE			
				AUG 2020			