

SITE PLAN
SCALE 1:200

0 2m 4m 6m 8m 10m


contractors shall work from figured dimensions only.
discrepancies must be reported immediately to the architects.
contractors must check all dimensions on site.

sheet title: **SITE PLAN**
DETAILED DESIGN, ARCHITECTURAL DRAWINGS
scale: 1:200

revision:			architect: SHIYAZ			str.eng: SAMNOON		
A	26-03-2013	D	int.designer:			serv.eng: ARIF		
B		E	checked by: ---			drw by: THAHSEEN		
C		F						

project title: **PROPOSED SINGLE STORY BUILDING**
CUSTOMS OFFICE AND ACCOMODATION, HA.ULIGAMU
client: MALDIVES CUSTOMS SERVICE

date: 28-04-2013
project no: CUS02-A02-302
sheet no: A-01-19

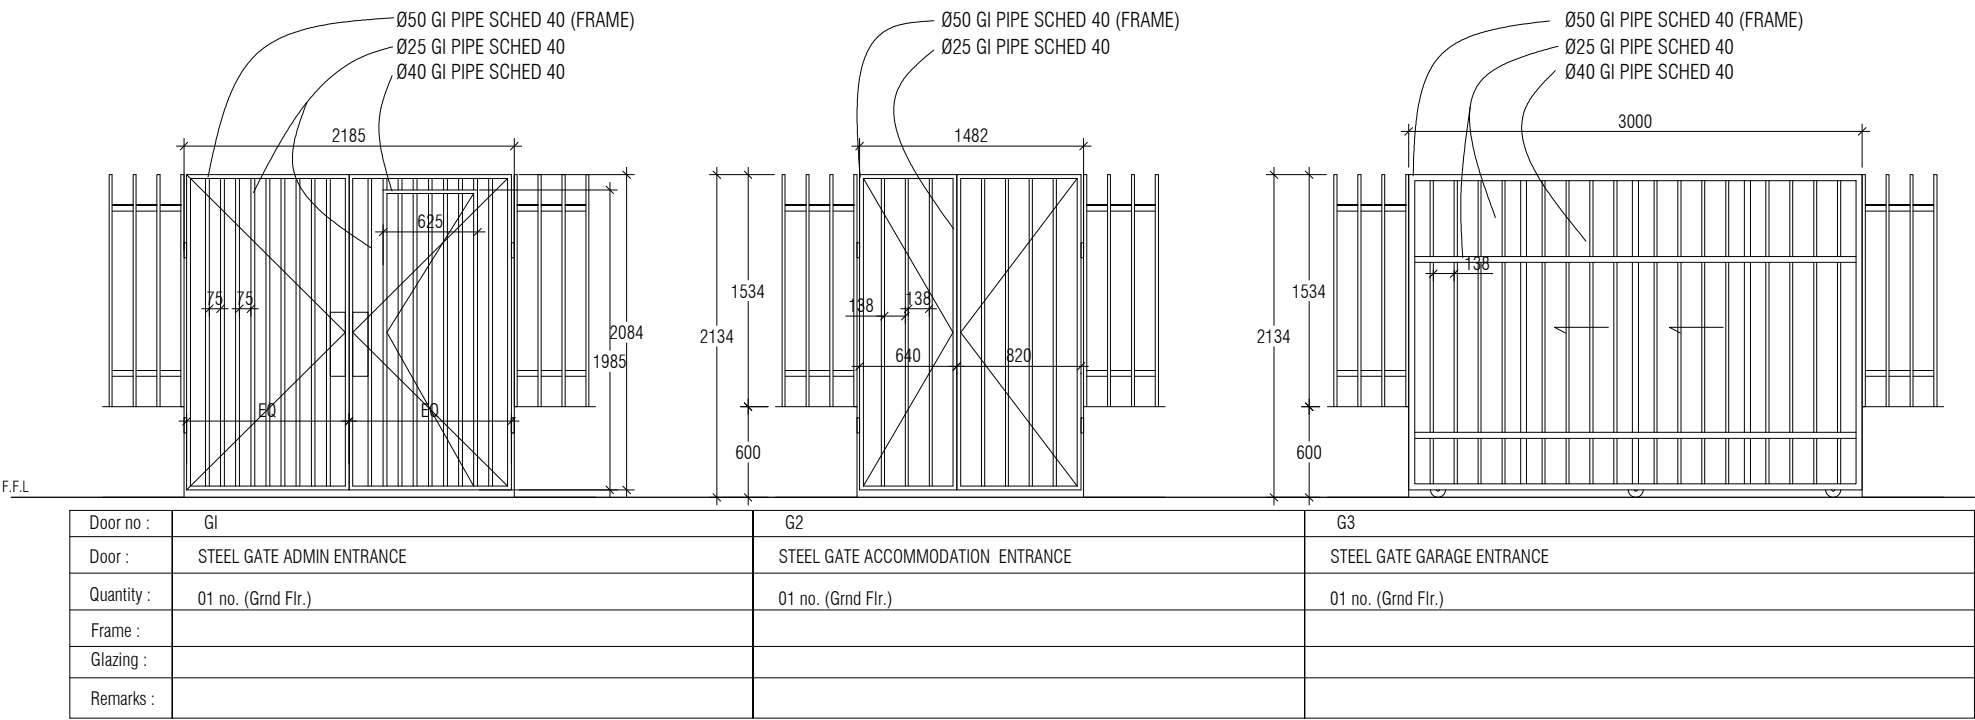

KEY
FFL: FINISHED FLOOR LVL
FG: FIXED GLASS
G: GLASS
T: TIMBER
L: LOUVERED
EQ: EQUAL SPACING


contractors shall work from figured dimensions only.
discrepancies must be reported immediately to the architects.
contractors must check all dimensions on site.

sheet title: DOOR WINDOW SCHEDULE
DETAILED DESIGN, ARCHITECTURAL DRAWINGS
scale: 1:50

revision:		architect: SHIAZ		str.eng: SAMNOON	
A	26-03-2013	D		serv.eng: ARIF	
B		E		drw by: THAHSEEN	
C		F			

project title: PROPOSED SINGLE STORY BUILDING
CUSTOMS OFFICE AND ACCOMODATION, HA.ULIGAMU
client: MALDIVES CUSTOMS SERVICE

date: 28-04-2013
project no: CUS02-A02-302
sheet no: A-06-19

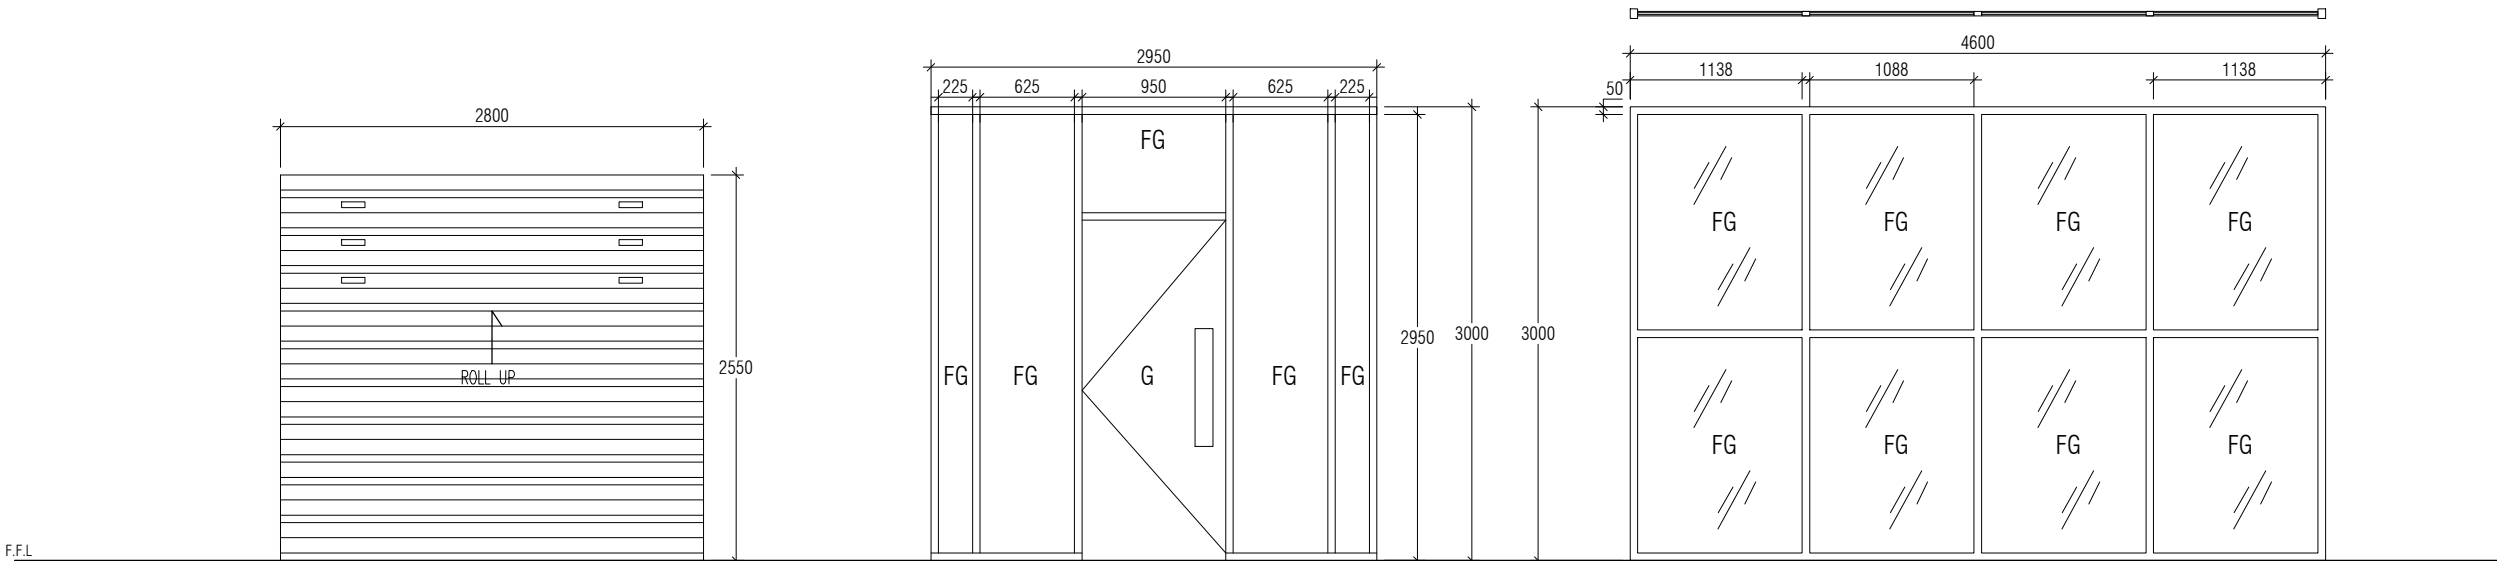

KEY
FFL: FINISHED FLOOR LVL
FG: FIXED GLASS
G: GLASS
T: TIMBER
L: LOUVERED
EQ: EQUAL SPACING

Door no :	ROLLER SHUTTER DOOR	D1	W5
Door :	AUTOMATIC ROLLER SHUTTER DOOR	MAIN ENTRANCE	MAIN ENTRANCE
Quantity :	01 no. (Grnd Flr.)	01 no. (Grnd Flr.)	01 no. (Grnd Flr.)
Frame :	PROVIDED BY THE MANUFACTURER	ALUMINIUM FRAME	ALUMINIUM FRAME
Glazing :		REFLECTIVE GLASS PANELS	REFLECTIVE GLASS PANELS
Remarks :	ALL DETAILS ARE TO BE PROVIDED BY THE MANUFACTURER		


contractors shall work from figured dimensions only.
discrepancies must be reported immediately to the architects.
contractors must check all dimensions on site.

sheet title: **DOOR WINDOW SCHEDULE**
DETAILED DESIGN, ARCHITECTURAL DRAWINGS
scale: 1:50


revision:	architect:	str.eng:
26-03-2013	SHIAZ	SAMNOON
	int.designer:	serv.eng:
		ARIF
	checked by:	drw by:
	---	THAHSEEN

project title: **PROPOSED SINGLE STORY BUILDING**
CUSTOMS OFFICE AND ACCOMODATION, HA.ULIGAMU
client: **MALDIVES CUSTOMS SERVICE**

date:	28-04-2013
project no:	CUS02-A02-302
sheet no:	A-07-19

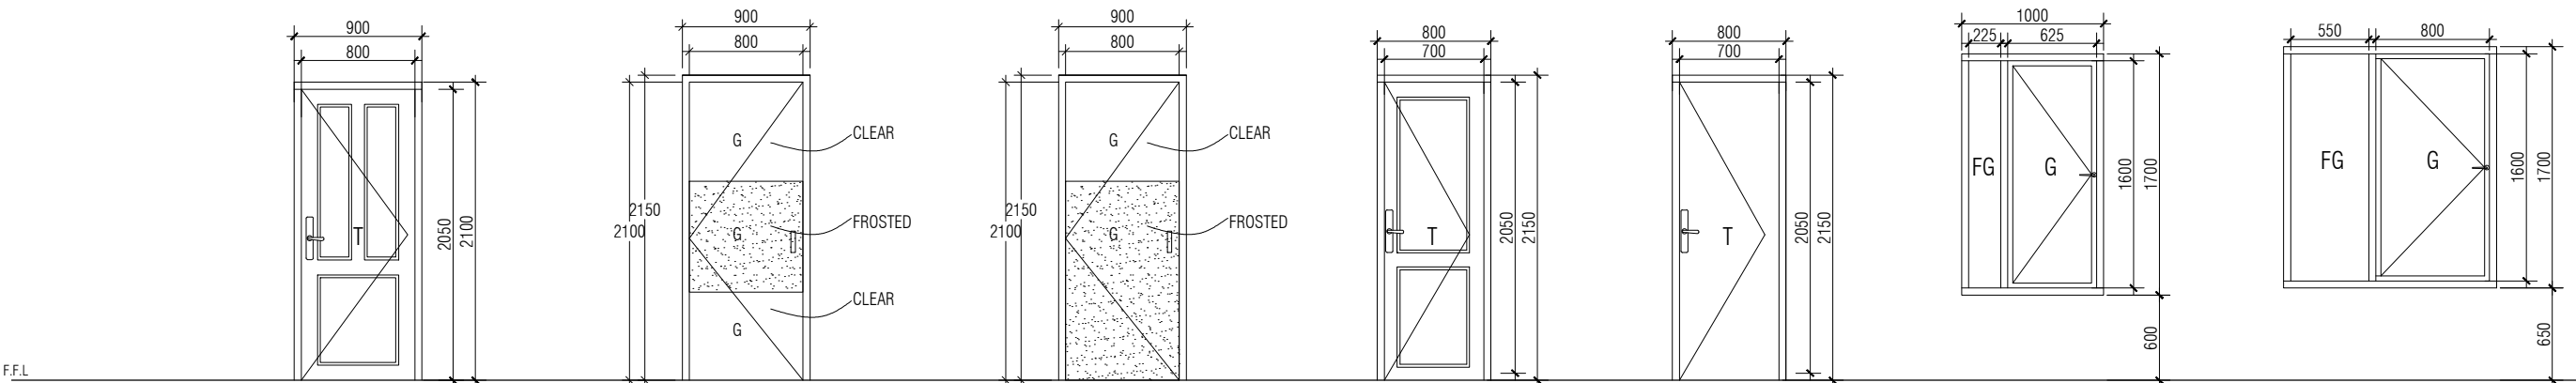

Door no :	D2	Door no :	D2A	Door no :	D2B	D3	D4	W1	W2
Door :	TIMBER DOOR	Door :	ALUMINUM AND GLASS DOOR	Door :	ALUMINUM AND GLASS DOOR	TIMBER DOOR	TIMBER DOOR	OFFICE BLOCK FACADE'	MAIN ENTRANCE
Quantity :	01 no. (Grnd Flr.)	Quantity :	01 no. (Grnd Flr.)	Quantity :	01 no. (Grnd Flr.)	01 no. (Grnd Flr.)	OFFICE BLOCK TOILETS	06 no. (Grnd Flr.)	014 no. (Grnd Flr.)
Frame :	TIMBER FRAME AND LEAF	Frame :	ALUMINUM	Frame :	ALUMINUM	TIMBER FRAME AND LEAF	TIMBER FRAME AND LEAF	ALUMINIUM FRAME	ALUMINIUM FRAME
Glazing :		Glazing :		Glazing :				REFLECTIVE GLASS PANELS	REFLECTIVE GLASS PANELS
Remarks :		Remarks :		Remarks :					

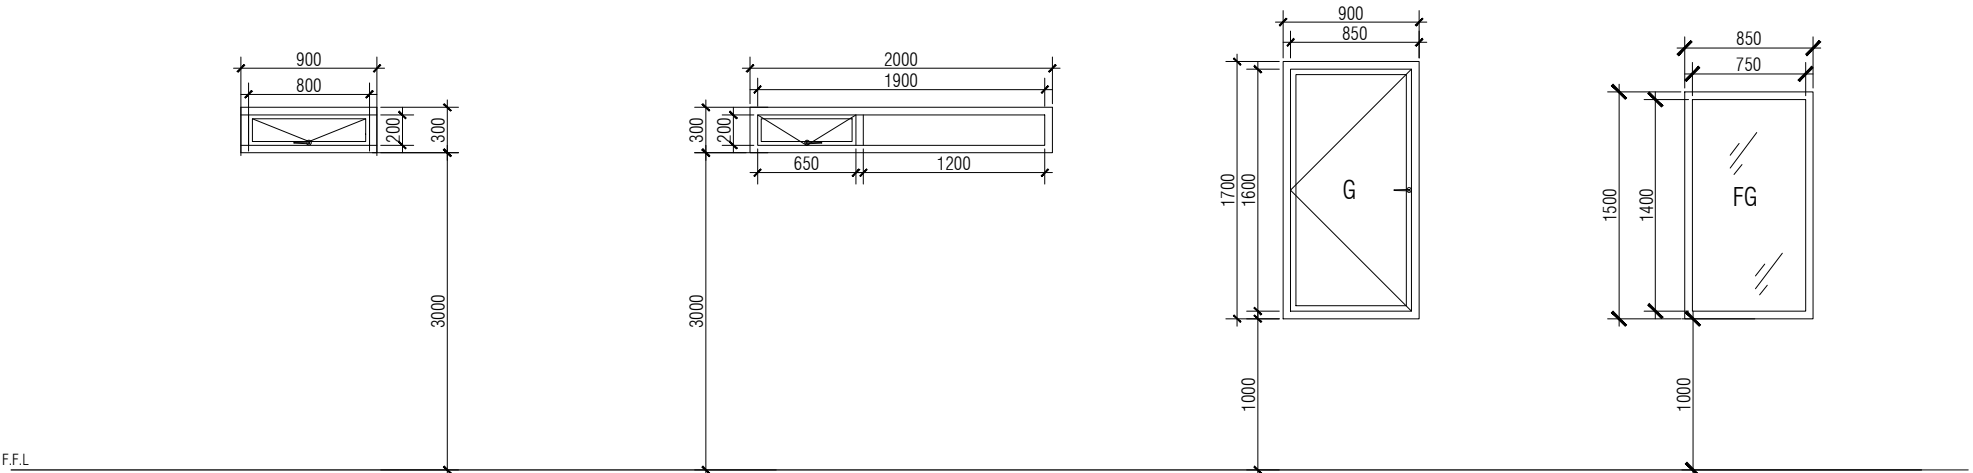

Door no :	V1	V2	W3	W4
Door :	ALUMINUM DOORS	ALUMINUM DOORS	ACCOMODATION BLOCK FACADE'	GUARD POST
Quantity :	05 no. (Grnd Flr.)	04 no. (Grnd Flr.)	01 no. (Grnd Flr.)	01 no. (Grnd Flr.)
Frame :	ALUMINIUM FRAME	ALUMINIUM FRAME	ALUMINIUM FRAME	ALUMINIUM FRAME
Glazing :	REFLECTIVE GLASS PANELS	REFLECTIVE GLASS PANELS	REFLECTIVE GLASS PANELS	REFLECTIVE GLASS PANELS
Remarks :				

KEY
FFL: FINISHED FLOOR LVL
FG: FIXED GLASS
G: GLASS
T: TIMBER
L: LOUVERED
EQ: EQUAL SPACING


contractors shall work from figured dimensions only.
discrepancies must be reported immediately to the architects.
contractors must check all dimensions on site.

sheet title: DOOR WINDOW SCHEDULE
DETAILED DESIGN, ARCHITECTURAL DRAWINGS
scale: 1:50



revision:	architect:	str.eng:
A 26-03-2013 D	SHIYAZ	SAMNOON
B E	int.designer:	serv.eng: ARIF
C F	checked by: ---	drw by: THAHSEEN

project title: PROPOSED SINGLE STORY BUILDING
CUSTOMS OFFICE AND ACCOMODATION, HA.ULIGAMU
client: MALDIVES CUSTOMS SERVICE

date:	28-04-2013
project no:	CUS02-A02-302
sheet no:	A-08-19

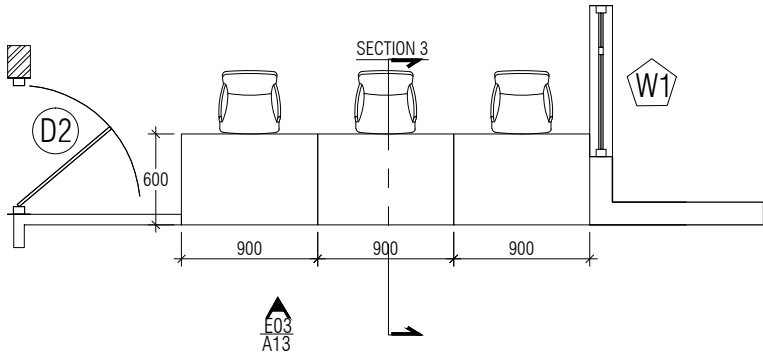

COUNTER DETAILS - DETAIL 02
SCALE 1:50
0 0.5m 1m 1.5m 2m 2.5m

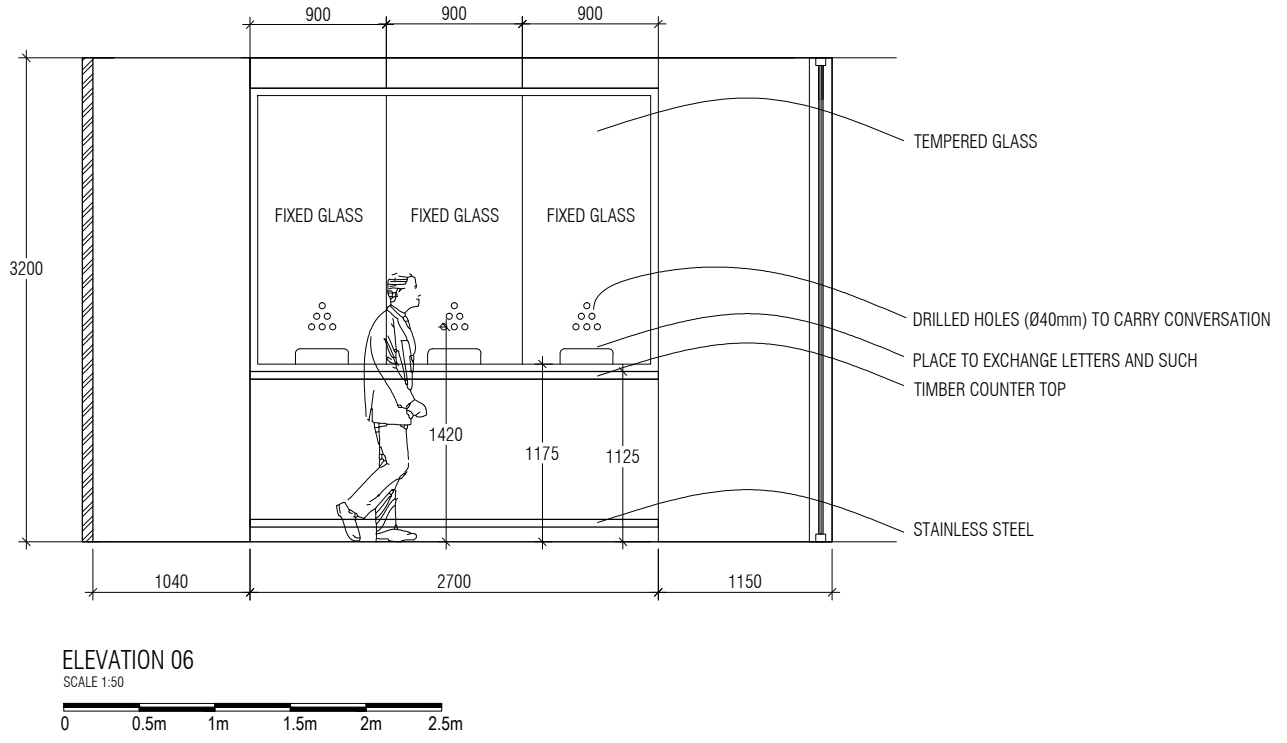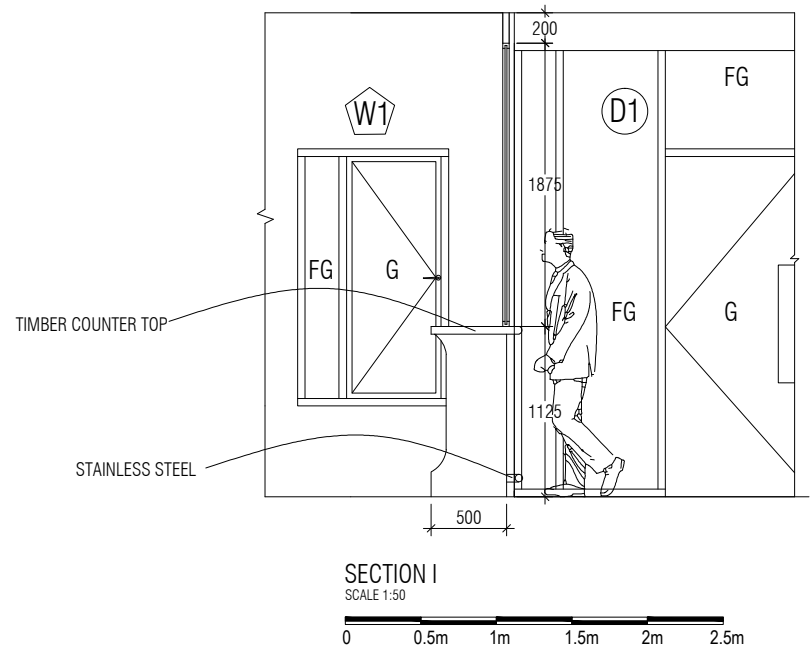



contractors shall work from figured dimensions only.
discrepancies must be reported immediately to the architects.
contractors must check all dimensions on site.

sheet title: **DOOR WINDOW SCHEDULE**
DETAILED DESIGN, ARCHITECTURAL DRAWINGS
scale: 1:50

revision:		architect: SHIYAZ		str.eng: SAMNOON	
A	26-03-2013	D		serv.eng: ARIF	
B		E		drw by: THAHSEEN	
C		F			
		int.designer:		checked by: ---	

project title: **PROPOSED SINGLE STORY BUILDING**
CUSTOMS OFFICE AND ACCOMODATION, HA.ULIGAMU
client: MALDIVES CUSTOMS SERVICE

date: 28-04-2013
project no: CUS02-A02-302
sheet no: A-16-19

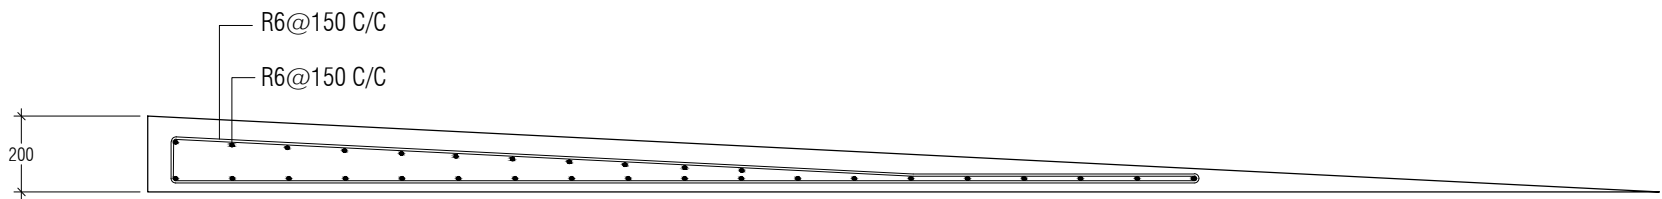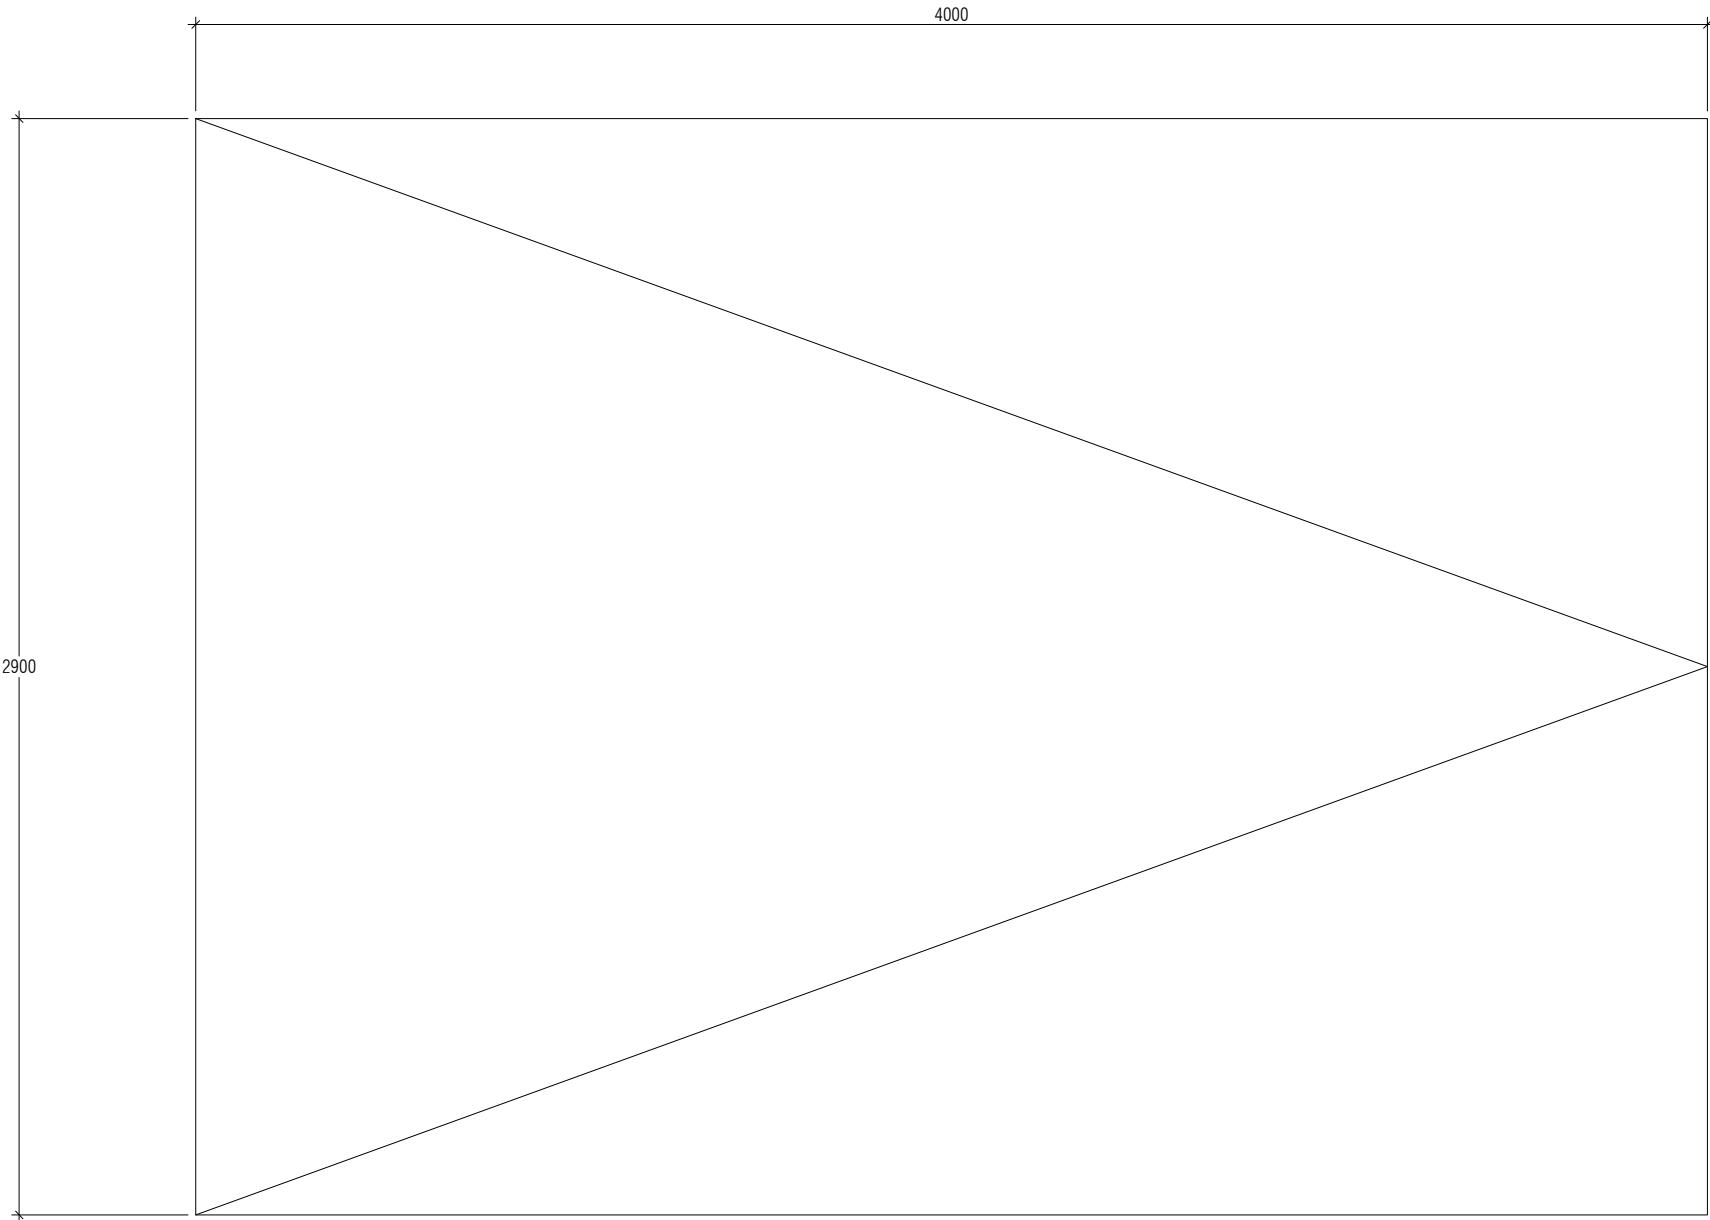

ENTRANCE DETAIL

SCALE 1:20




contractors shall work from figured dimensions only.
discrepancies must be reported immediately to the architects.
contractors must check all dimensions on site.

sheet title: **DETAILS**
DETAILED DESIGN, ARCHITECTURAL DRAWINGS
scale: 1:20

revision:			architect:	SHIYAZ	str.eng:	SAMNOON
A	26-03-2013	D			serv.eng:	ARIF
B		E		int.designer:		
C		F		checked by:	---	drw by: THAHSEEN

project title: **PROPOSED SINGLE STORY BUILDING**
CUSTOMS OFFICE AND ACCOMODATION, HA.ULIGAMU
client: **MALDIVES CUSTOMS SERVICE**

date: 28-04-2013
project no: CUS02-A02-302
sheet no: A-17-19

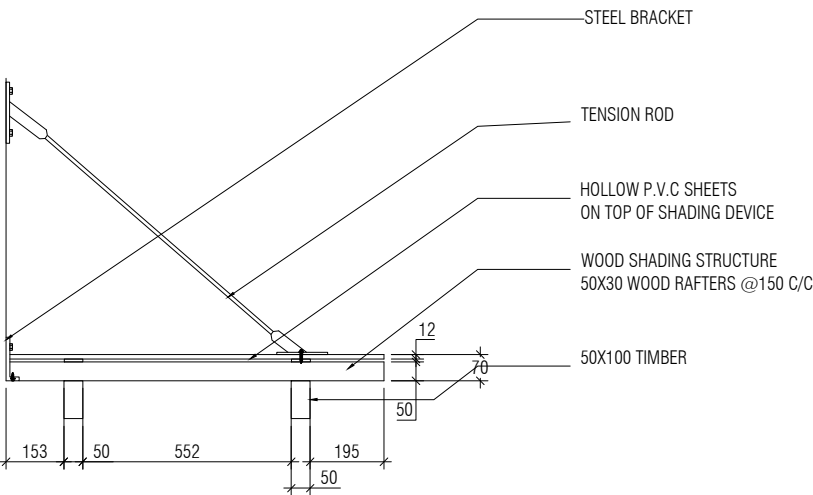

TRANSPARENT ROOFING - DETAIL
SCALE 1:20


contractors shall work from figured dimensions only.
discrepancies must be reported immediately to the architects.
contractors must check all dimensions on site.

sheet title: **DETAILS**
DETAILED DESIGN, ARCHITECTURAL DRAWINGS
scale: 1:20


revision:		architect: SHIYAZ		str.eng: SAMNOON	
A	26-03-2013	D		serv.eng: ARIF	
B		E		drw by: THAHSEEN	
C		F			
		int.designer:			
		checked by: ---			

project title: **PROPOSED SINGLE STORY BUILDING**
CUSTOMS OFFICE AND ACCOMODATION, HA.ULIGAMU
client: MALDIVES CUSTOMS SERVICE


date: 28-04-2013
project no: CUS02-A02-302
sheet no: A-18-19

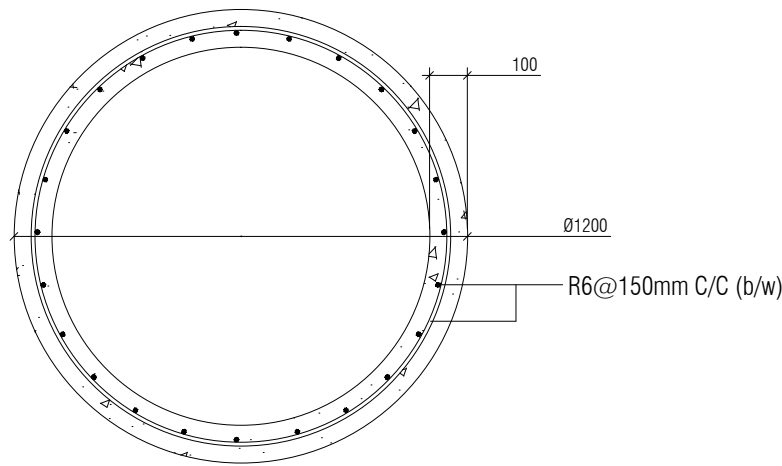

WELL SECTION TOP VIEW PLAN

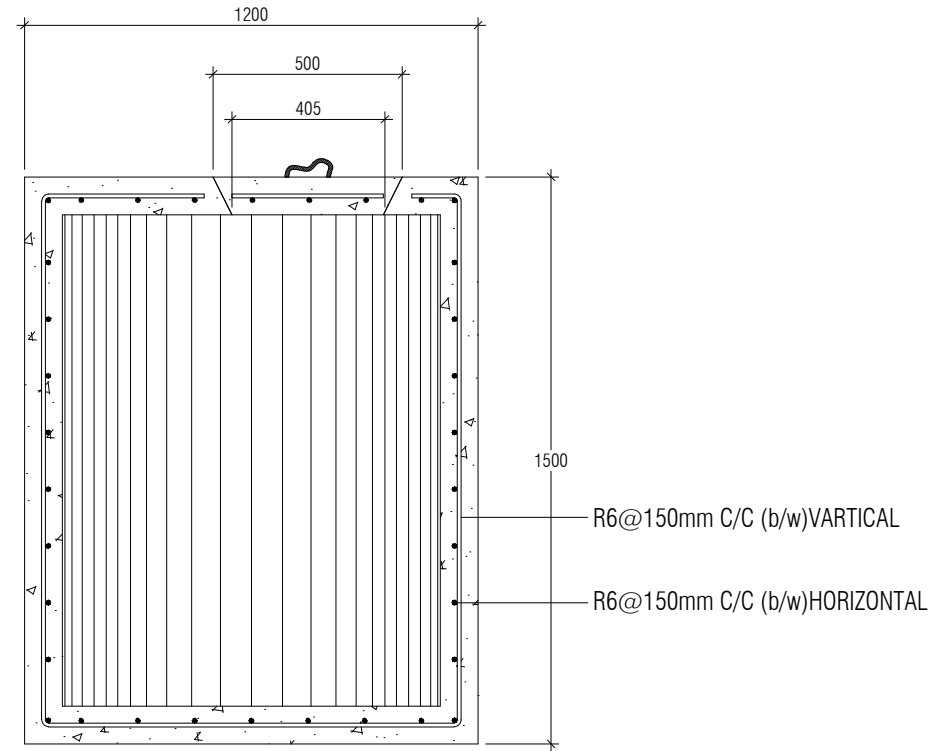

WELL SECTION SIDE VIEW PLAN

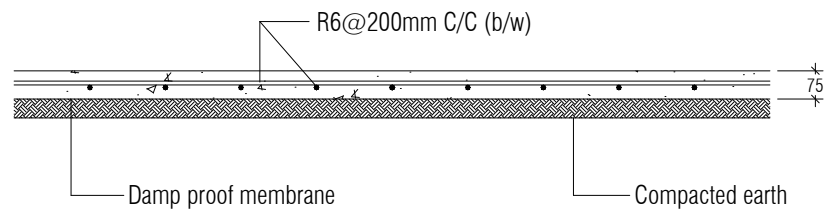

GROUND SLAB DETAIL

NOTE:
-DEPTH OF WELL 1500 mm

CONCRETE SURFACES EXPOSED TO GROUND, RAIN AND SEA WATER SHOULD
BE APPLIED WITH TWO LAYERS OF DAMP PROOFING AGENT.

contractors shall work from figured dimensions only.
discrepancies must be reported immediately to the architects.
contractors must check all dimensions on site.

sheet title: **STRUCTURAL DETAILS**
DETAILED DESIGN, STRUCTURAL DRAWINGS
scale: 1:20


revision:			architect: SHIAZ		str.eng: SAMNOON	
A	26-03-2013	D	int.designer:		serv.eng: ARIF	
B		E	checked by: ---		drw by: THAHSEEN	
C		F				

project title: **PROPOSED SINGLE STORY BUILDING**
CUSTOMS OFFICE AND ACCOMODATION, HA.ULIGAMU
client: **MALDIVES CUSTOMS SERVICE**

date: 28-04-2013
project no: CUS02-A02-302
sheet no: E-19-19

AC LAYOUT
SCALE 1:100

0 1m 2m 3m 4m 5m

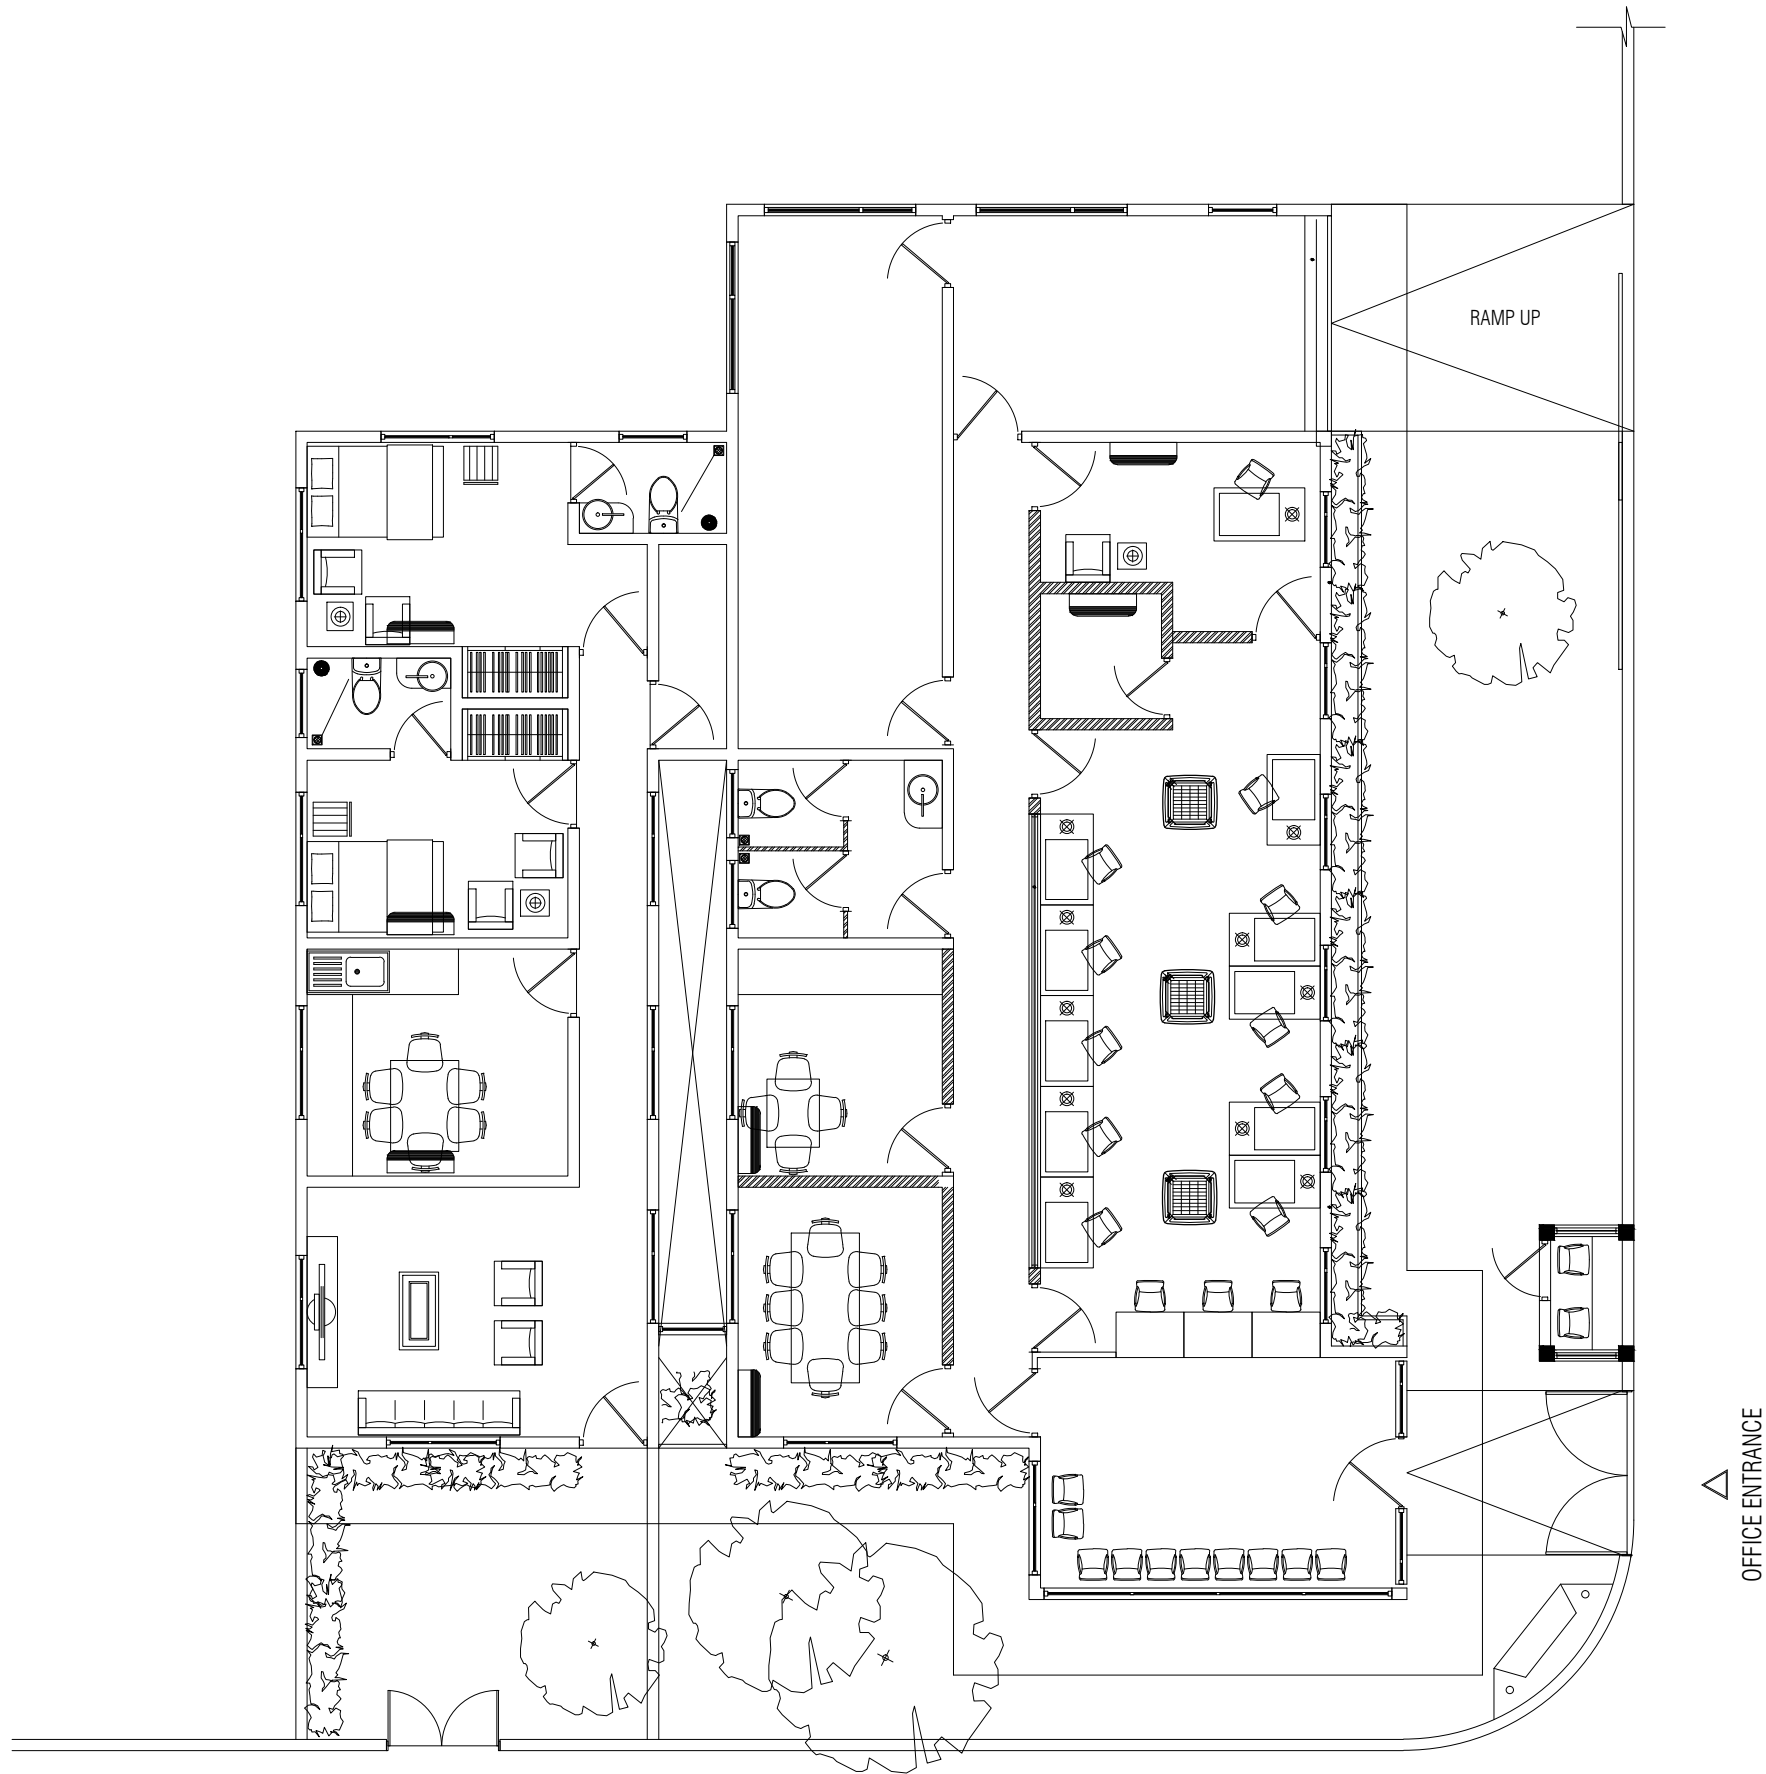

- CEILING CASSETTE
TYPE INDOOR UNIT
- WALL MOUNT
INDOOR UNIT
- AC OUTDOOR UNIT

NOTE : ALL OUTDOOR UNITS TO BE INSTALLES ON THE ROOF

discrepancies must be reported immediately to the architects.
contractors must check all dimensions on site.

sheet title: **GROUND FLOOR SANITARY LAYOUT**

DETAILED DESIGN, SERVICES DRAWINGS

scale: 1:100

revision:

A | 26-03-2013

B |

C |

D |

E |

F |

architect:

SHIAZ

int.designer:

checked by:

str.eng:

SAMNOON

serv.eng:

ARIF

drw by:

THAHSEEN

project title:

PROPOSED SINGLE STORIED BUILDING

CUSTOM BUILDING, ULIGAM

client:

MALDIVES CUSTOMS SERVICE

date:

28-04-2013

project no:

CUS02-A02-302

sheet no:

S-06-06

COPYRIGHT: THE CONCEPT AND DESIGN IN THIS DRAWING ARE THE PROPERTIES OF NOVA STUDIO. UNAUTHORIZED USE OF ANY KIND OR COPYING OF WHOLE OR PART OF THIS DRAWING, CONCEPT OR DESIGN OR USE ON PROJECTS OR SITES OTHER THAN SPECIFIED ON THIS DRAWING IS PROHIBITED AND APPLY AS TERMS AND CONDITIONS UNDER WHICH THE CLIENT IS ENTITLED TO USE THE CONCEPT OR DESIGN IN THIS DRAWING.