


AMENDMENTS :



NOTE: BUILDING SHOULD FACE SOUTH OR NORTH

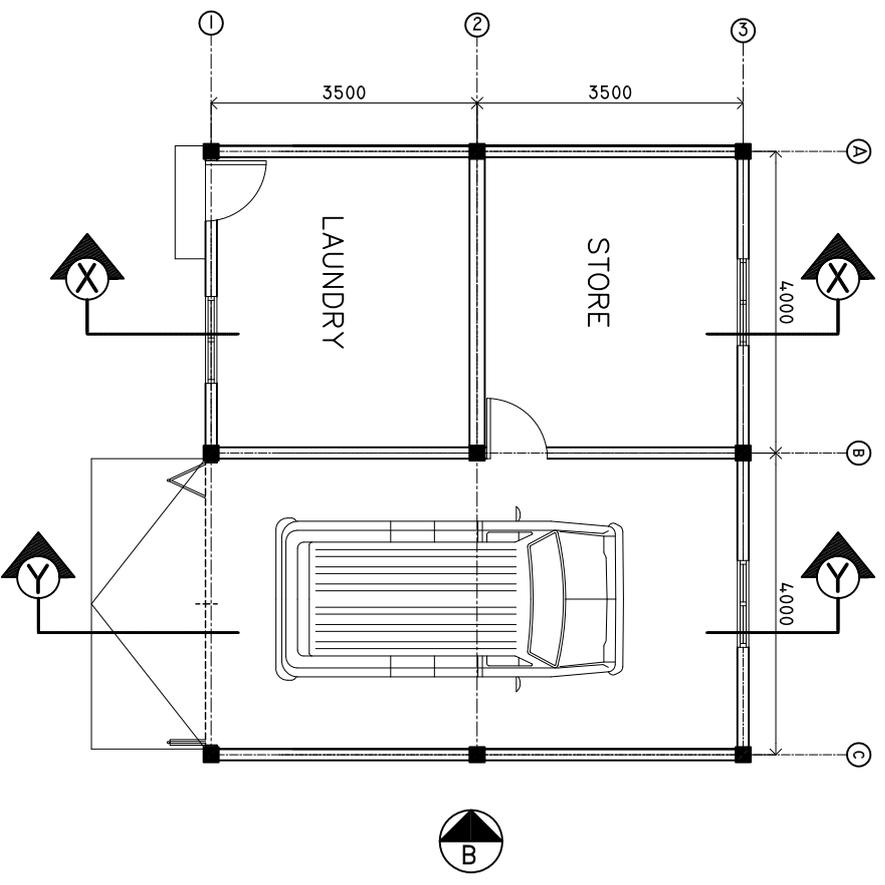


FLOOR PLAN
SCALE 1:100

PROJECT:	L. FUNADHOO HEALTH CENTRE GARAGE, LAUNDRY & STORE BUILDING
CONTENT:	AS GIVEN
PROJECT MANAGER:	A/r/f
DESIGNER:	A/r/z
CIV/STR. ENGINEER:	- A/r/f
SURVEYED BY:	-
DRAWN BY:	A/r/z
CHECKED BY:	- Nixdly
DATE:	March 2006
FILE NAME:	-
SHEET NO.:	-




ADMIN DIVISION
MINISTRY OF HEALTH
ROSHANEER BUILDING
SOSUN MAGU WALE, REPUBLIC OF MALDIVES
TEL: 3228397 FAX: 3228399


AMENDMENTS :

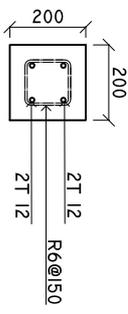


FOUNDATION BEAM (FB)

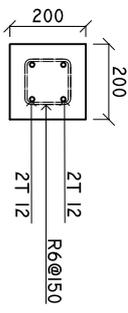

COLUMN (C1)

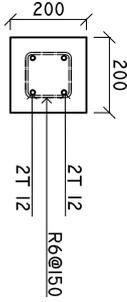

ROOF BEAM (RB)

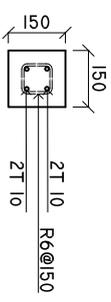

INTEL BEAM

NOTE:
LINTEL BEAMS TO BE LAID ABOVE AND BELOW ALL WINDOWS AND ALL DOORS.


STRUCTURAL DETAILS

SCALE 1:20

PROJECT:	GARAGE , LAUNDRY & STORE BUILDING
CONTENT:	AS GIVEN
PROJECT MANAGER:	AHz
DESIGNER:	AHz
CIV/STR. ENGINEER:	-AHz/
SURVEYED BY:	-
DRAWN BY:	AHz
CHECKED BY:	-Nixdly/
DATE:	March 2006
FILE NAME:	
SHEET NO.:	-



ADMIN DIVISION
MINISTRY OF HEALTH
ROSHANEER BUILDING
SOSUN WAQU, MALÉ, REPUBLIC OF MALDIVES
TEL: 3228897 FAX: 3228899

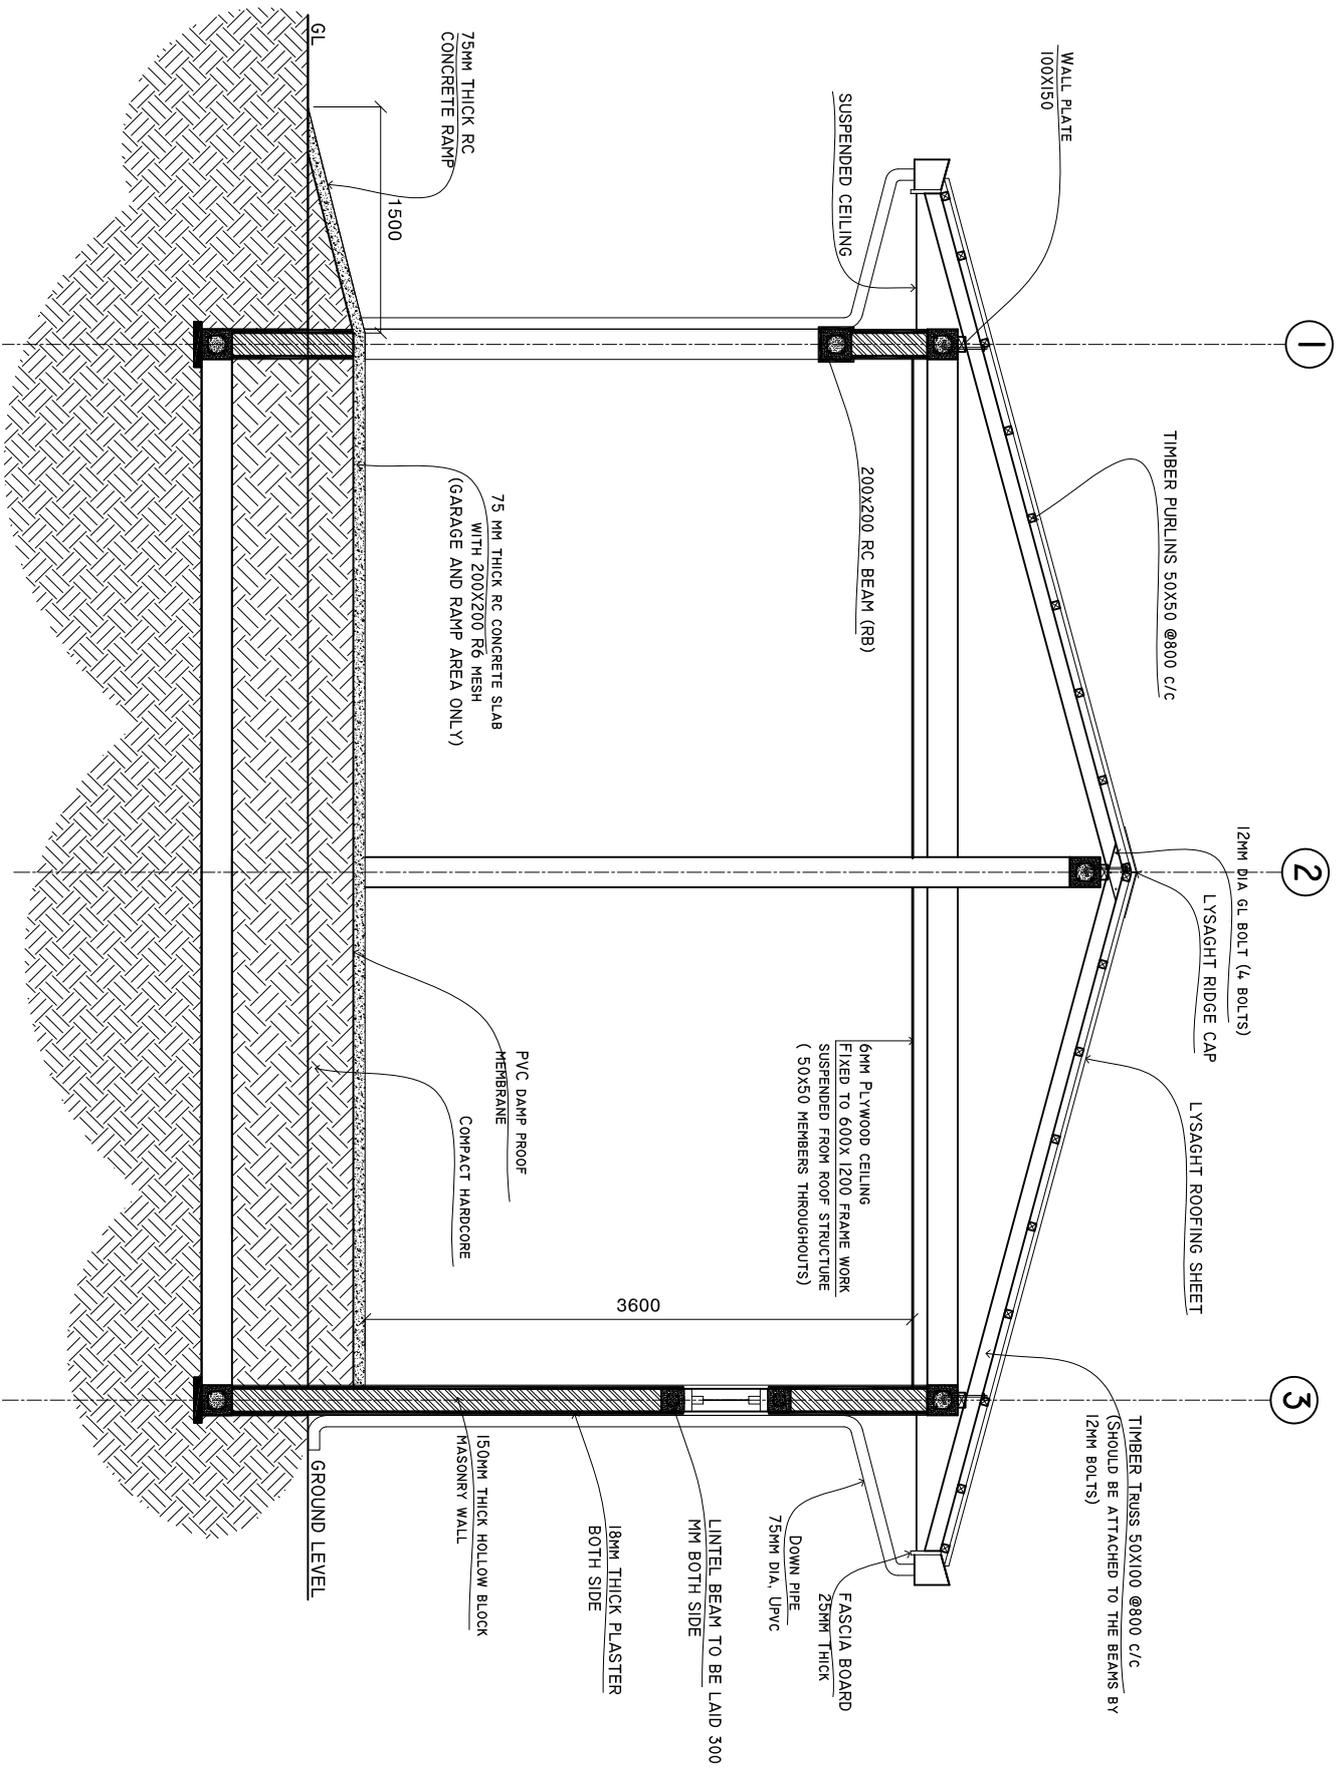

SECTION Y - Y
SCALE 1:50

AMENDMENTS :


PROJECT:
GARAGE, LAUNDRY & STORE BUILDING

CONTENT: *AS GIVEN*

PROJECT MANAGER: *Amz*
 DESIGNER: *Amz*
 CIV/STR. ENGINEER: *-Amf*
 SURVEYED BY: *-*
 DRAWN BY: *Amz*
 CHECKED BY: *-Mxdlp*
 DATE: *March 2006*
 FILE NAME: *-*
 SHEET NO.: *-*



AMENDMENTS :

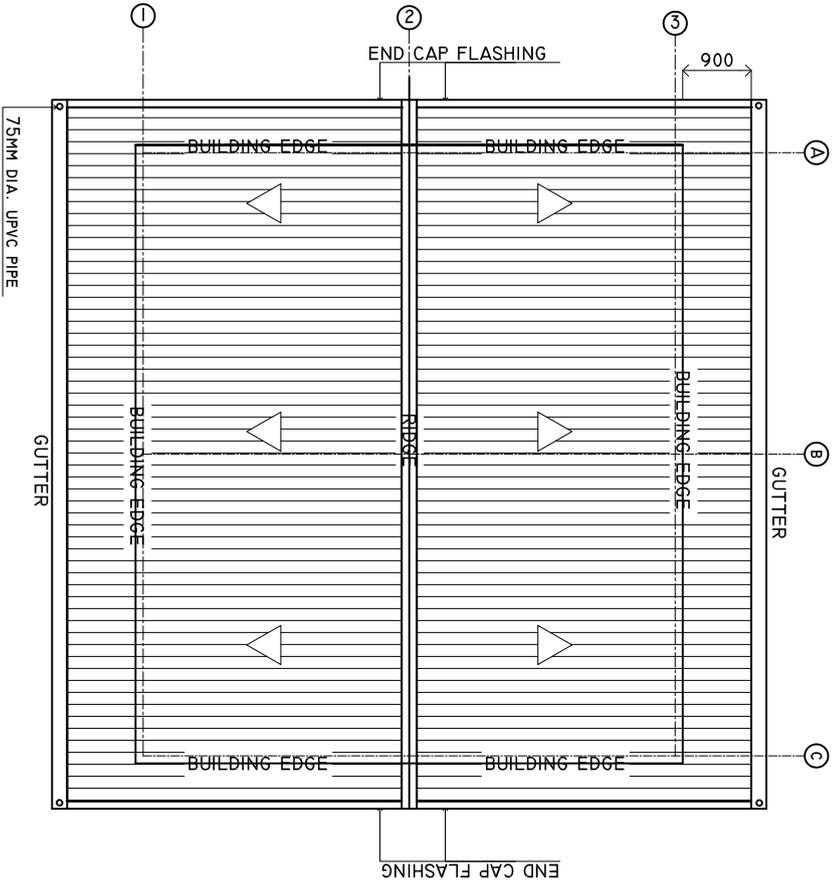

ROOF PLAN

SCALE 1:100

PROJECT:
**GARAGE, LAUNDRY &
STORE BUILDING**


CONTENT: *AS GIVEN*

PROJECT MANAGER: <i>Amz</i>
DESIGNER: <i>Amz</i>
CIV/STR. ENGINEER: <i>Amf</i>
SURVEYED BY: -
DRAWN BY: <i>Amz</i>
CHECKED BY: <i>Mxdh</i>
DATE : <i>March 2006</i>
FILE NAME :
SHEET NO. : -



ADMIN DIVISION
MINISTRY OF HEALTH
ROSHANEER BUILDING
SOSUN WAGU WALE, REPUBLIC OF MALDIVES
TEL: 3228397 FAX: 3228399

AMENDMENTS :

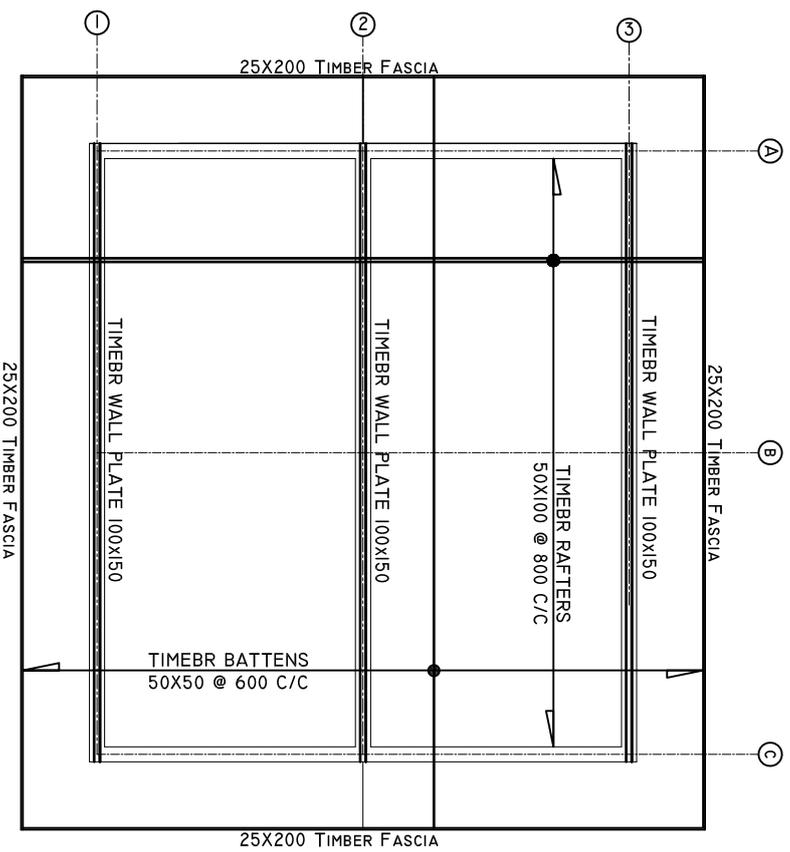


ROOF STRUCTURE PLAN

SCALE 1:100

PROJECT:	GARAGE, LAUNDRY & STORE BUILDING
CONTENT:	AS GIVEN
PROJECT MANAGER:	Amz
DESIGNER:	Amz
CIV/STR. ENGINEER:	- Amf
SURVEYED BY:	-
DRAWN BY:	Amz
CHECKED BY:	- Nixdlp
DATE:	March 2006
FILE NAME:	-
SHEET NO.:	-

ADMIN DIVISION
MINISTRY OF HEALTH
ROSHANEER BUILDING
SOSUN WAQU WALE, REPUBLIC OF MALDIVES
TEL: 3228397 FAX: 3228399

AMENDMENTS :

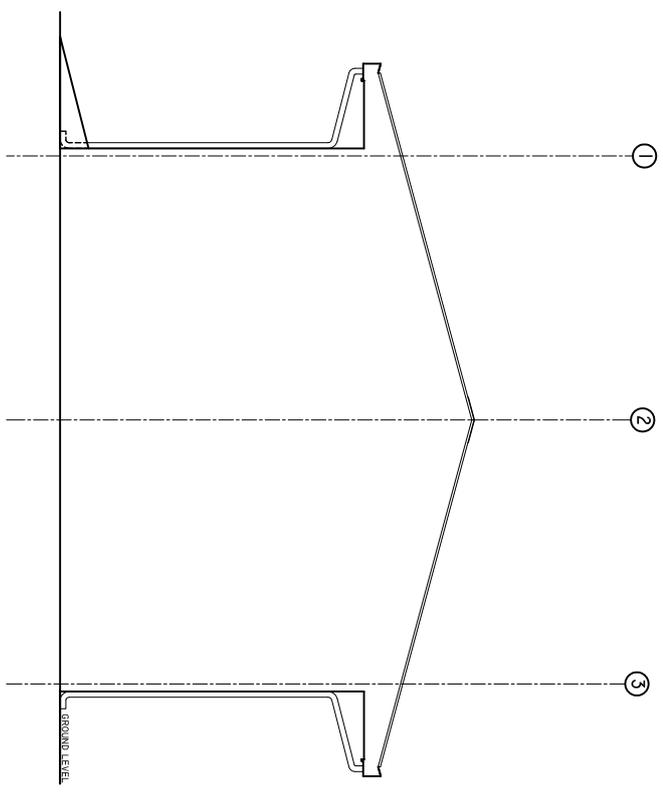

ELEVATION 'B'
SCALE 1:100

**GARAGE, LAUNDRY &
STORE BUILDING**

CONTENT: *AS GIVEN*

PROJECT MANAGER: *AHz*

DESIGNER: *AHz*

CIV/STR. ENGINEER: *AHz*

SURVEYED BY: -

DRAWN BY: *AHz*

CHECKED BY: *Nixdly*


DATE : *March 2006*

FILE NAME :

SHEET NO. : -



ADMIN DIVISION
MINISTRY OF HEALTH
ROSHANEE BUILDING
SOSUN WAQU WALE, REPUBLIC OF MALDIVES
TEL: 3228397 FAX: 3228399

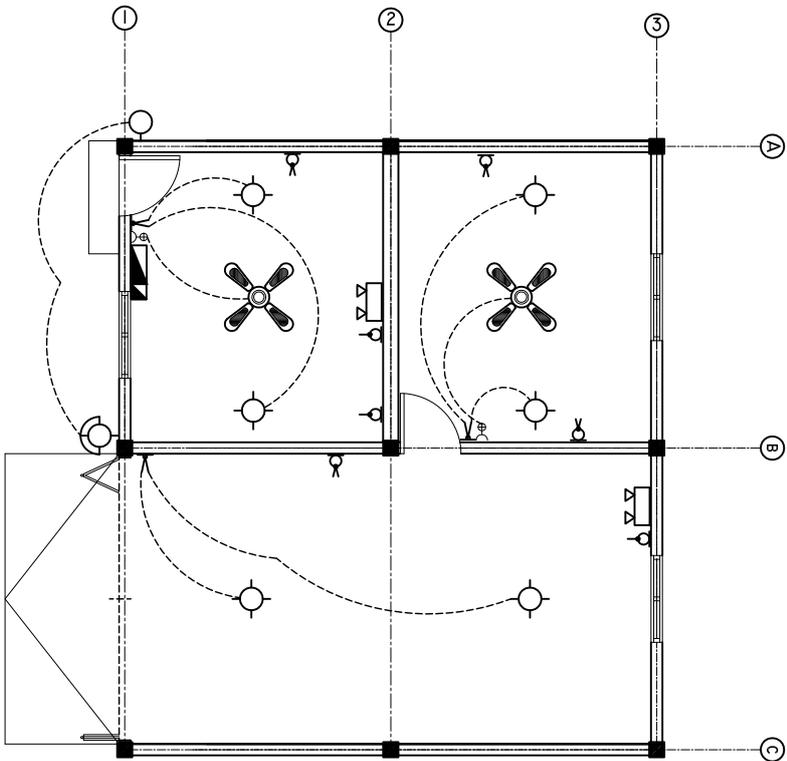

ELECTRICAL LAYOUT
SCALE 1:100

LEGEND

-  CEILING MOUNT ENERGY SAVING LIGHT 11 W "day light" (Philips) Made from Holand
-  TWO GANG SWITCH
-  FAN DIMMER
-  DISTRIBUTION BOARD (WALL EMBEDDED)
-  MAIN WALL SOCKET OUTLET (DBL GNG)
-  EMERGENCY LIGHT
-  WATER PROOF OUT DOOR WALL MOUNT LIGHT(with 20W Philips Energy Saving Light) made from Holand
-  CONTROL OF OUTDOOR LIGHT (PHOTO CELL SWITCH)
-  CEILING FAN 1400mm DIA.

NOTE: SOCKET SWITCHC SHOULD BE FIX 1.2M ABOVE FLOOR LEVEL

AMENDMENTS :

PROJECT:

GARAGE , LAUNDRY & STORE BUILDING

CONTENT: AS GIVEN

PROJECT MANAGER: *AHz*

DESIGNER: *AHz*

CIV/STR. ENGINEER: *-AHz-*

SURVEYED BY: *-*

DRAWN BY: *AHz*

CHECKED BY: *-Nixdly-*


DATE : *March 2006*

FILE NAME :

SHEET NO. : -



AMENDMENTS :

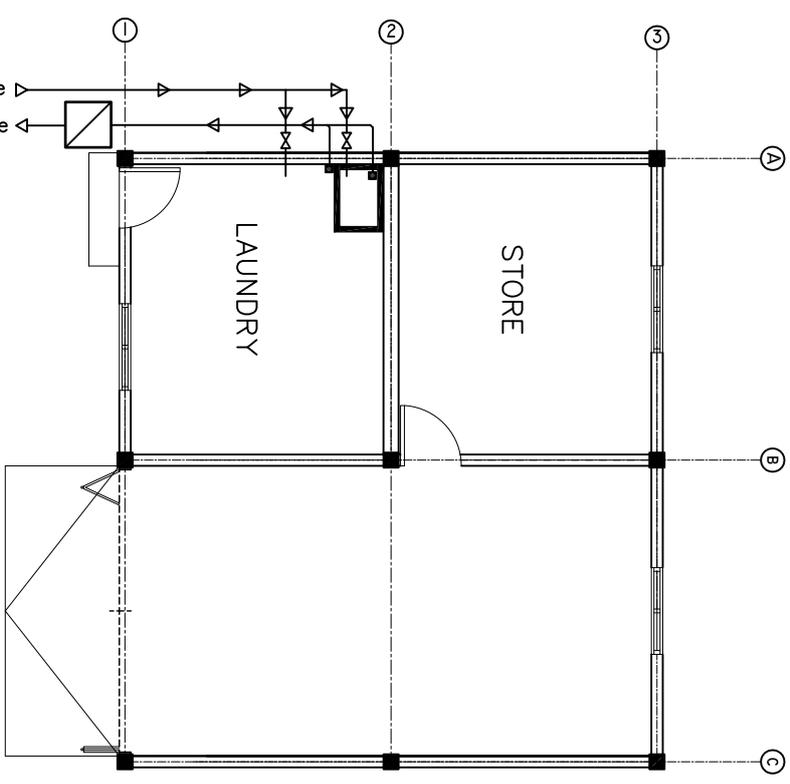


PLUMBING LAYOUT
SCALE 1:100

PROJECT:	GARAGE, LAUNDRY & STORE BUILDING
CONTENT:	AS GIVEN
PROJECT MANAGER:	AHz
DESIGNER:	AHz
CIV/STR. ENGINEER:	- AHz
SURVEYED BY:	-
DRAWN BY:	AHz
CHECKED BY:	- Nixdly
DATE:	March 2006
FILE NAME:	
SHEET NO.:	-




ADMIN DIVISION
MINISTRY OF HEALTH
ROSHANEER BUILDING
SOSUN MAGU VALE, REPUBLIC OF MALDIVES
TEL: 3228397 FAX: 3228399

AMENDMENTS :

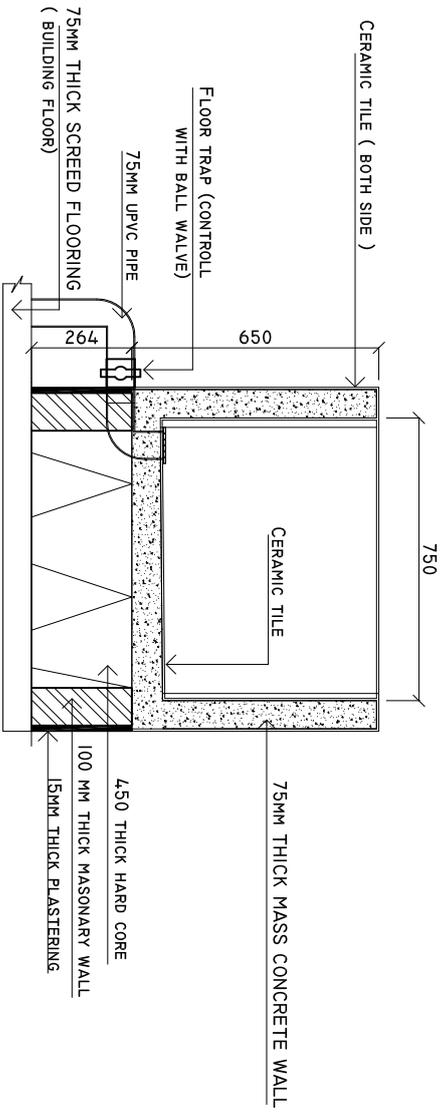

WATER TUB SECTION X - X
SCALE 1:20

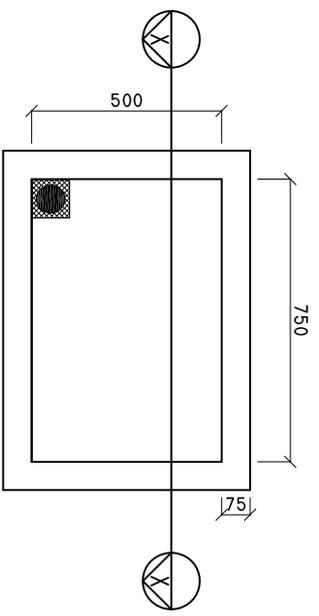

WATER TUB PLAN
SCALE 1:20

PROJECT:	GARAGE , LAUNDRY & STORE BUILDING
CONTENT:	AS GIVEN
PROJECT MANAGER:	AHz
DESIGNER:	AHz
CIV/STR. ENGINEER:	- AHz
SURVEYED BY:	-
DRAWN BY:	AHz
CHECKED BY:	- Nixdly
DATE :	March 2006
FILE NAME :	
SHEET NO. :	-



ADMIN DIVISION
MINISTRY OF HEALTH
ROSHANEER BUILDING
SOSUN WADU WALE, REPUBLIC OF MALDIVES
TEL: 3282887 FAX: 3282889