
MINISTRY OF FISHERIES & AGRICULTURE

AQUA CULTURE, AGRICULTURE & FISHERIES
DEVELOPMENT PROJECT

GA MATU ISLAND

MOSQUE


 NOVEA ENGINEERING

PO Box 3013


Male

Maldives


m : +9609999413

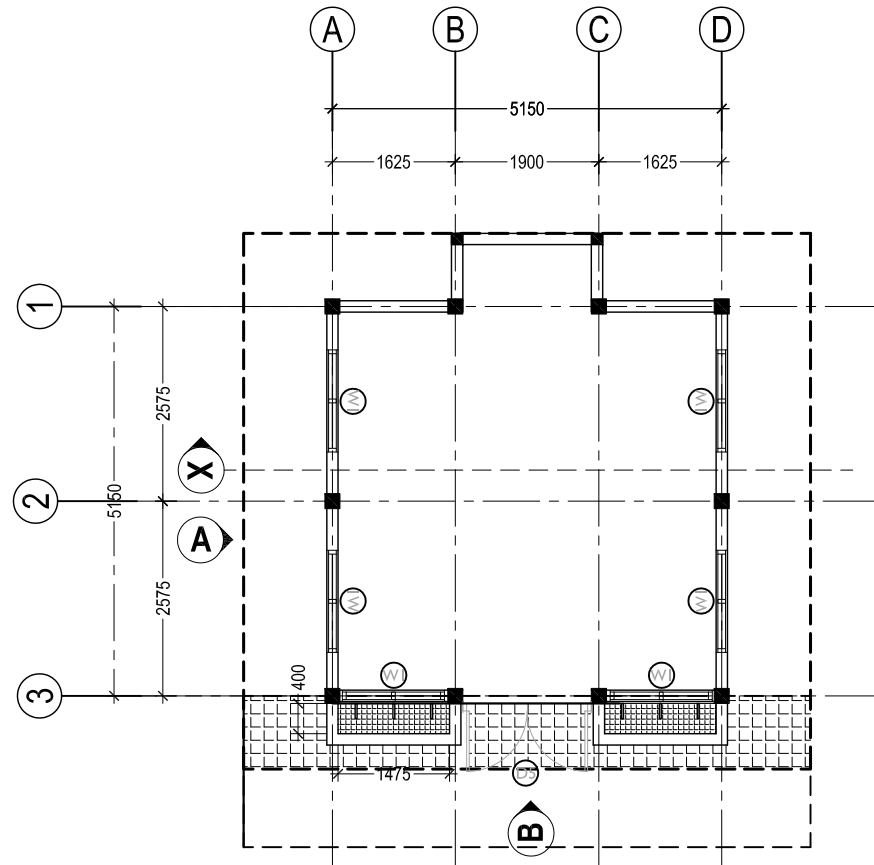


PLAN 1:100

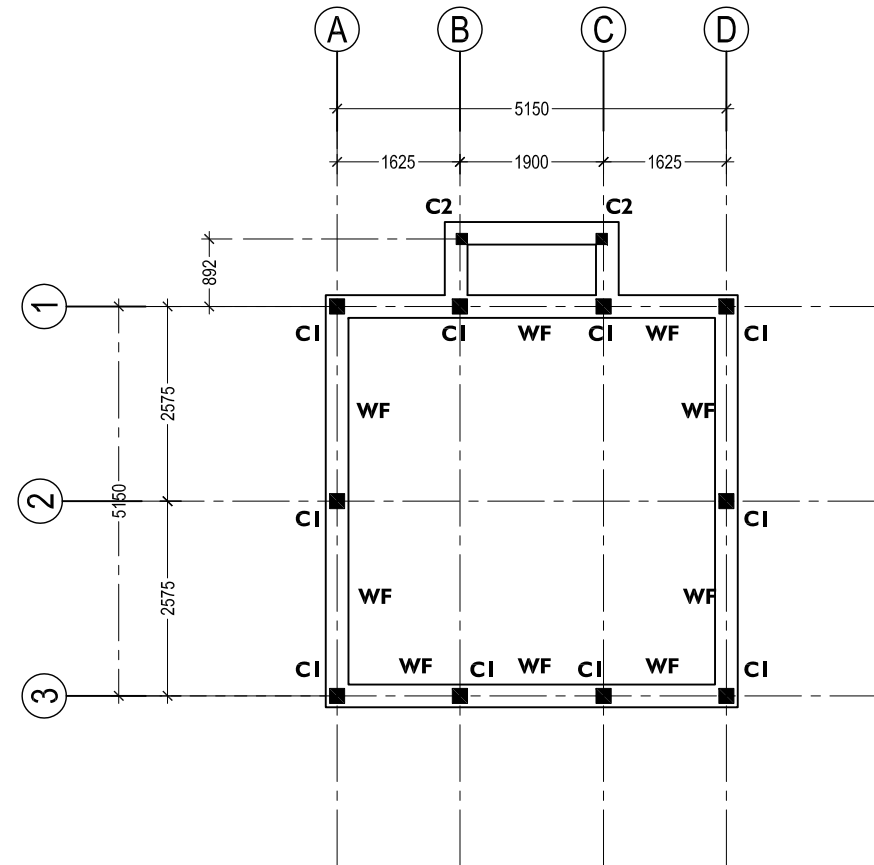


FOUNDATION PLAN 1:100

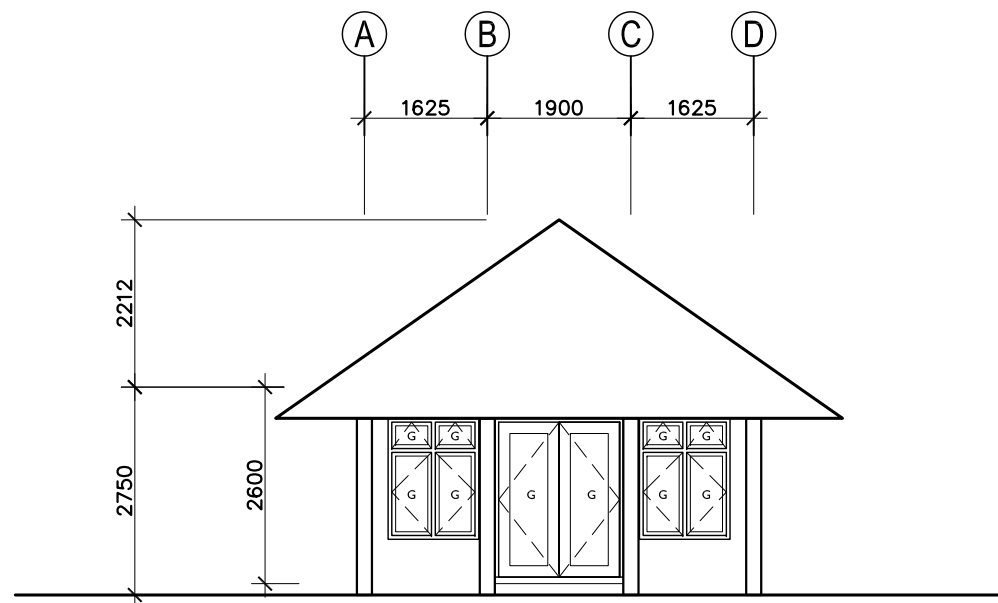


ELEVATION B 1:100

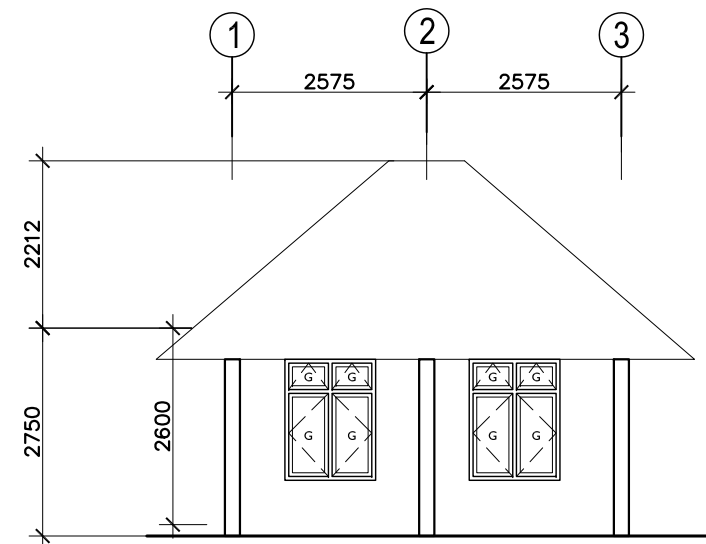


ELEVATION A 1:100

<div>NOVEA ENGINEERING</div> <div>PO Box 3013</div> <div>Male</div> <div>Maldives</div> <div>m : +9609999413</div>	<div></div> <div>CLIENT :</div> <div>MINISTRY OF FISHERIES & AGRICULTURE</div>	PROJECT :	GA MATU DEVELOPMENT			REVISIONS		DRAWING TITLE:			
		BUILDING UNIT:	MOSQUE - J1		1			01 - PLAN & ELEVATION			
					2			SCALE :	1:100	DATE :	31 July 2017


NOTE: ALL DESIGNS ABOVE ARE PROTECTED BY COPYRIGHT. NO PART SHOULD BE REPRODUCED (PHOTOCOPIED OR ANY OTHER MEANS) WITHOUT PERMISSION .

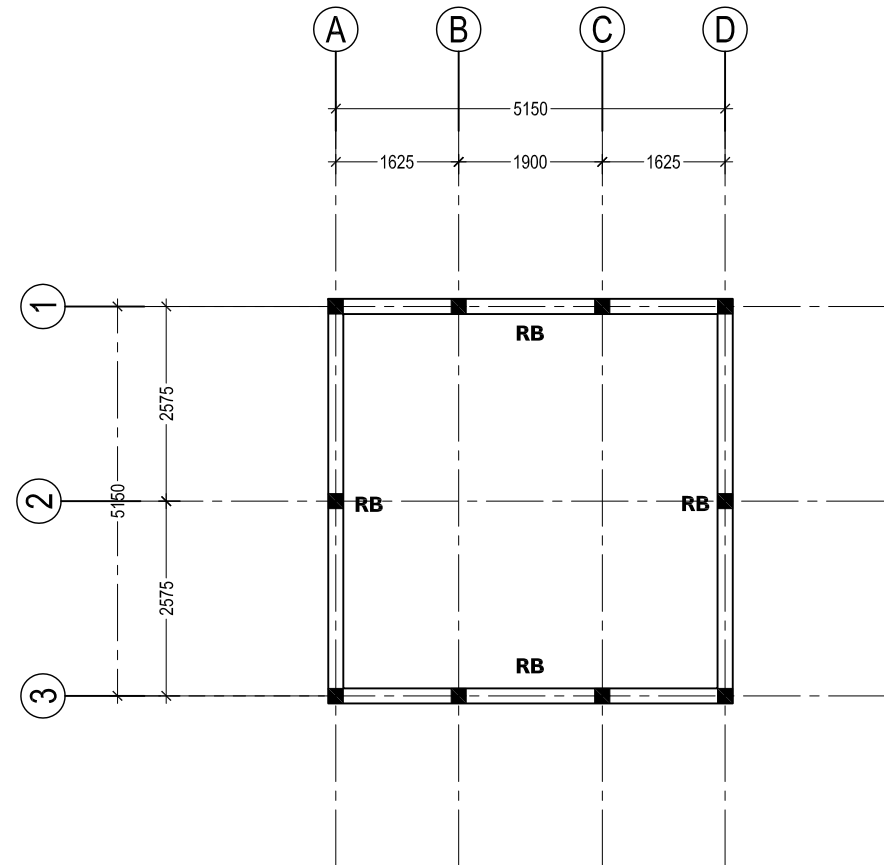


ROOF BEAMS 1:100

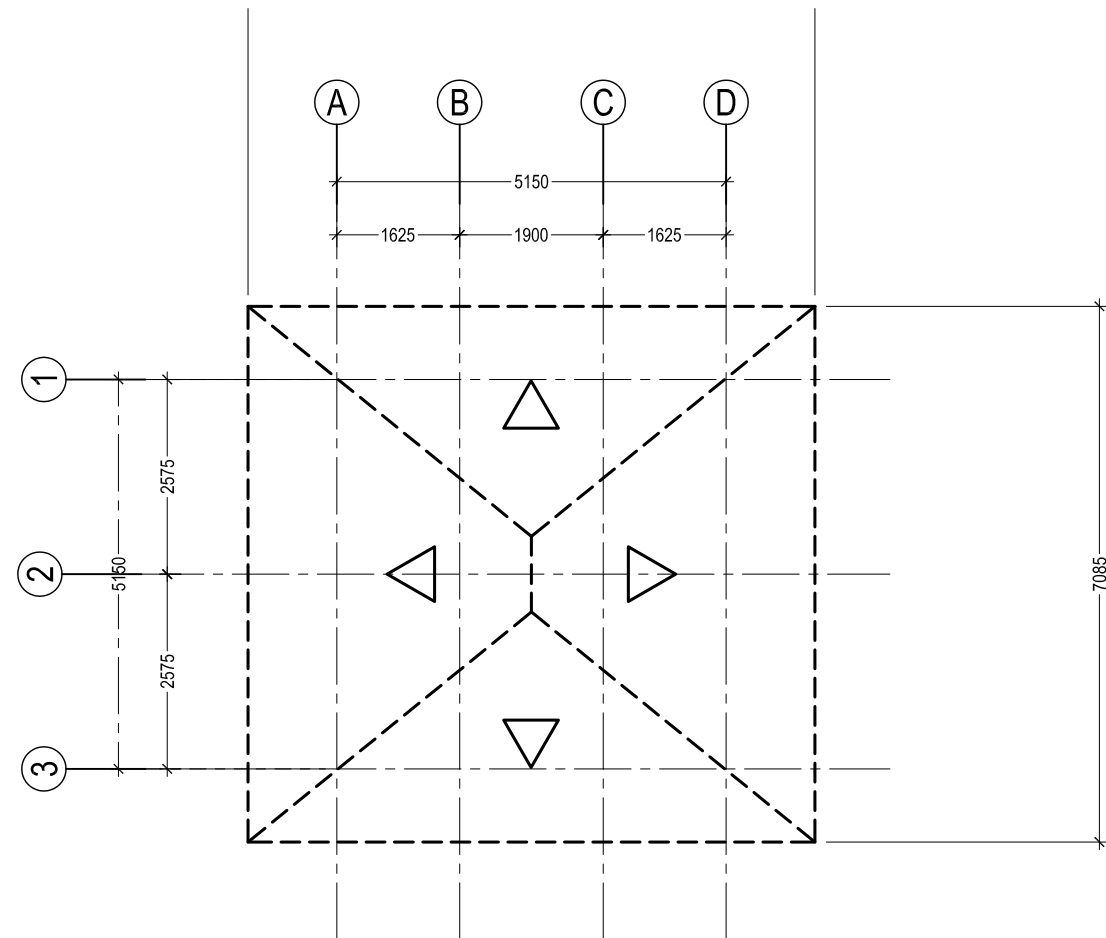


ROOF PLAN 1:100

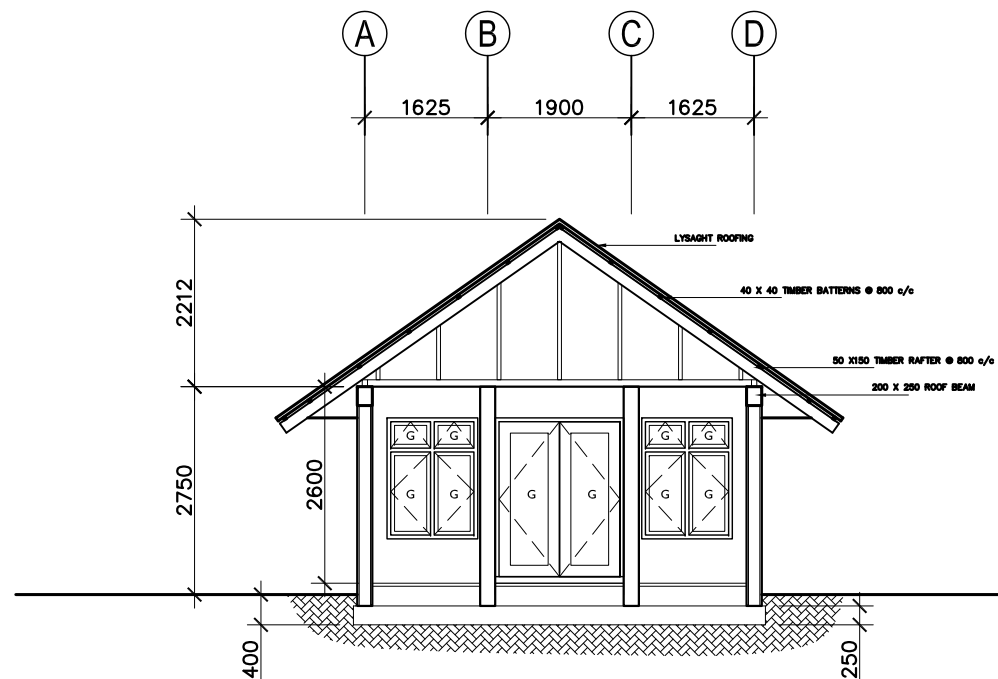


SECTION X-X 1:100

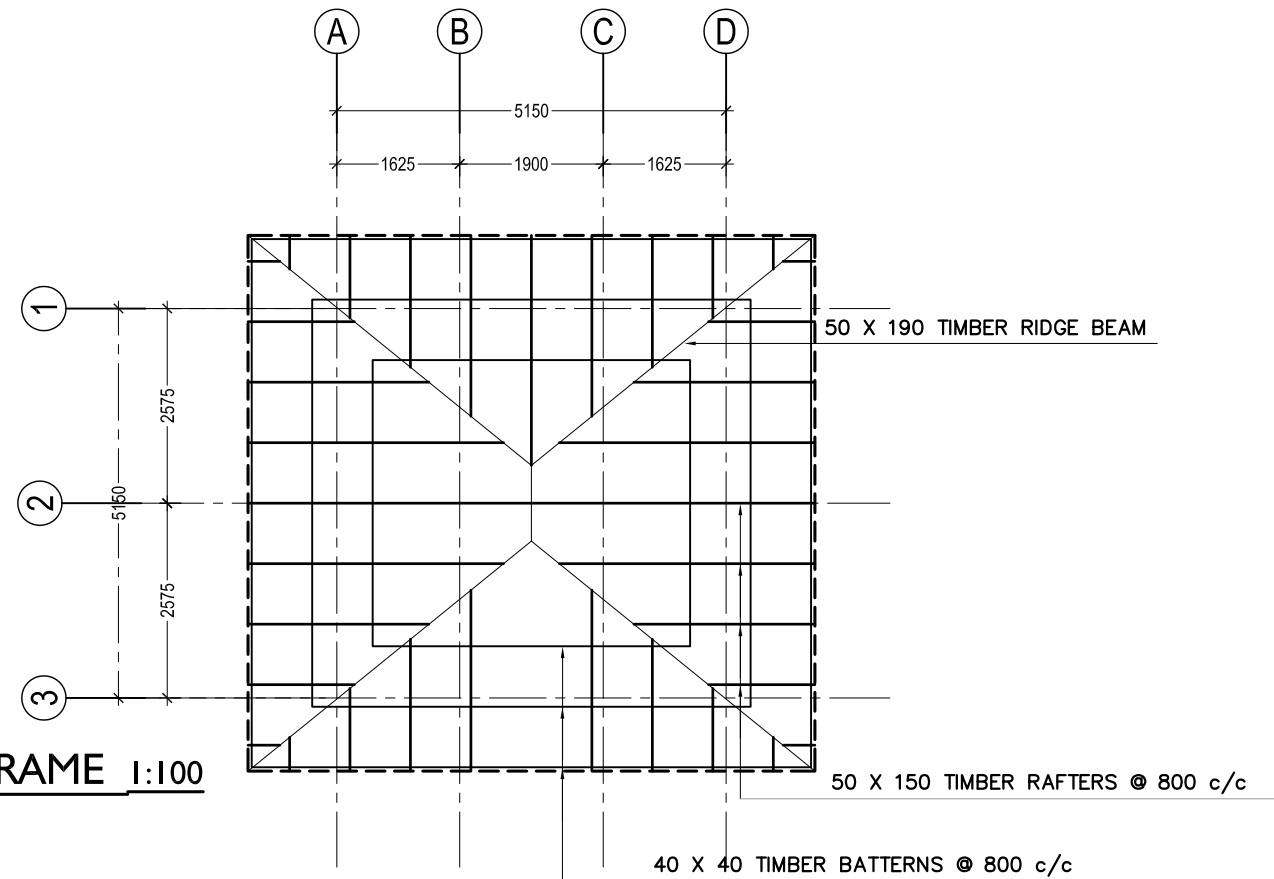



ROOF FRAME 1:100

<div>NOVEA ENGINEERING</div> <div>PO Box 3013</div> <div>Male</div> <div>Maldives</div> <div>m : +9609999413</div>	<div></div> <div>CLIENT :</div> <div>MINISTRY OF FISHERIES & AGRICULTURE</div>	PROJECT :	GA MATU DEVELOPMENT		REVISIONS		DRAWING TITLE:	
		BUILDING UNIT:	MOSQUE- J1	1			02 - SECTION & ROOF FRAMING	
				2			SCALE :	1:100

NOTE: ALL DESIGNS ABOVE ARE PROTECTED BY COPYRIGHT. NO PART SHOULD BE REPRODUCED (PHOTOCOPIED OR ANY OTHER MEANS) WITHOUT PERMISSION .

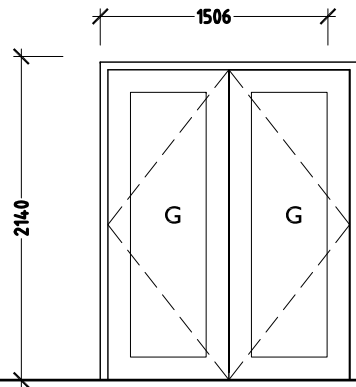


DI QTY: 01 NOS
OPEN AREA: 3.01 SQM
TYPE: DOUBLE LEAF DOOR
FRAME: ALUMINIUM
SASH: 10MM FRAMELESS TEMPERED GLASS

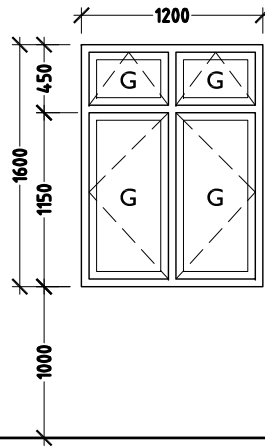 


WI QTY: 04 NOS
OPEN AREA: 1.52 SQM
TYPE: SIDE SWING WINDOW
FRAME: ALUMINIUM
SASH: 10MM FRAMELESS TEMPERED GLASS

- ALL DOORS/WINDOWS ARE ALUMINIUM (WHITE COLOUR POWDER COATED ALUMINIUM) UNLESS OTHERWISE STATED
- ALL DIMENSIONS TO BE CHECKED ON SITE PRIOR TO FABRICATION
- ALL DOOR/WINDOWS VIEWED FROM EXTERIOR
- FOR THE DOOR SWING REFER TO FLOOR PLANS
- G - 6MM THK CLEAR GLASS
- T - TIMBER
- FGL - FIXED GLASS LOUVERS
- PV - PVC


DOOR WINDOW DETAILS-I 1:50

<div>NOVEA ENGINEERING</div> <div>PO Box 3013</div> <div>Male</div> <div>Maldives</div> <div>m : +9609999413</div>	<div></div> <div>CLIENT : MINISTRY OF FISHERIES & AGRICULTURE</div>	PROJECT : GA MATU DEVELOPMENT		REVISIONS		DRAWING TITLE: 03 - DOORS & WINDOWS	
		BUILDING UNIT: MOSQUE -J1	1			SCALE : 1:50	DATE : 31 July 2017
			2				

NOTE: ALL DESIGNS ABOVE ARE PROTECTED BY COPYRIGHT. NO PART SHOULD BE REPRODUCED (PHOTOCOPIED OR ANY OTHER MEANS) WITHOUT PERMISSION .

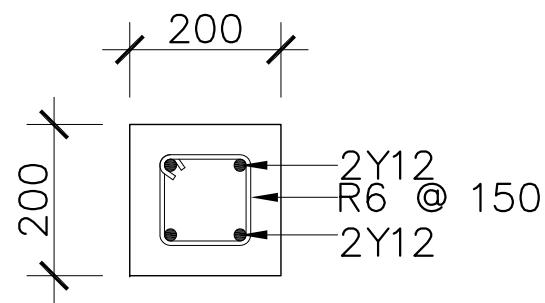


C1

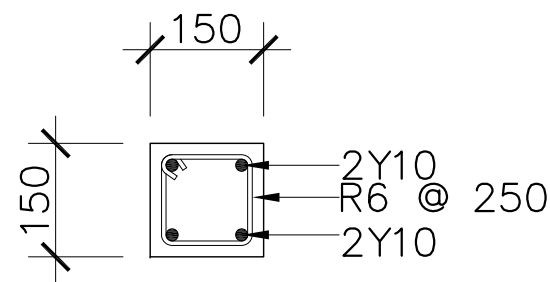


C2

COLUMN (C) DETAILS

SCALE 1:10

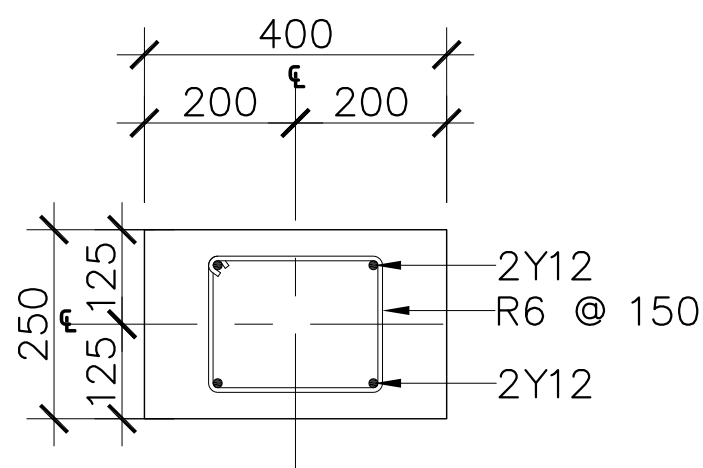

WF

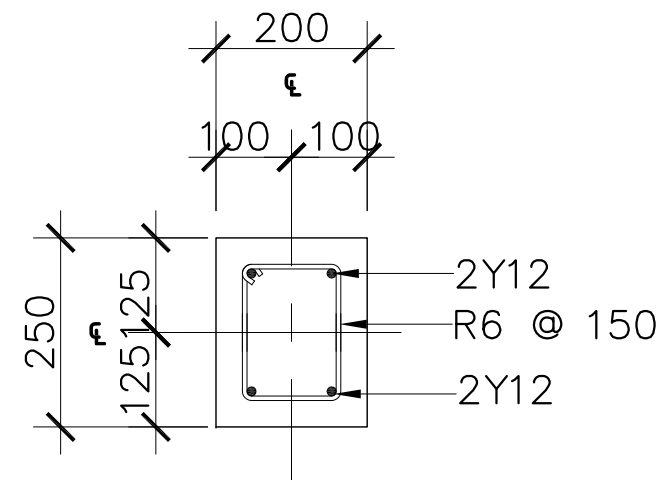

RB

WALL FOOTING (WF) DETAIL


SCALE 1:10

ROOF BEAM (RB) DETAIL


SCALE 1:10

<div>NOVEA ENGINEERING</div> <div>PO Box 3013</div> <div>Male</div> <div>Maldives</div> <div>m : +9609999413</div>	<div></div> <div>CLIENT :</div> <div>MINISTRY OF FISHERIES & AGRICULTURE</div>	PROJECT :	GA MATU DEVELOPMENT			REVISIONS		DRAWING TITLE:		
		BUILDING UNIT:	MOSQUE -J1		1			04 - STRUCTURAL DETAILS		
					2			SCALE :	1:10	DATE :

NOTE: ALL DESIGNS ABOVE ARE PROTECTED BY COPYRIGHT. NO PART SHOULD BE REPRODUCED (PHOTOCOPIED OR ANY OTHER MEANS) WITHOUT PERMISSION .

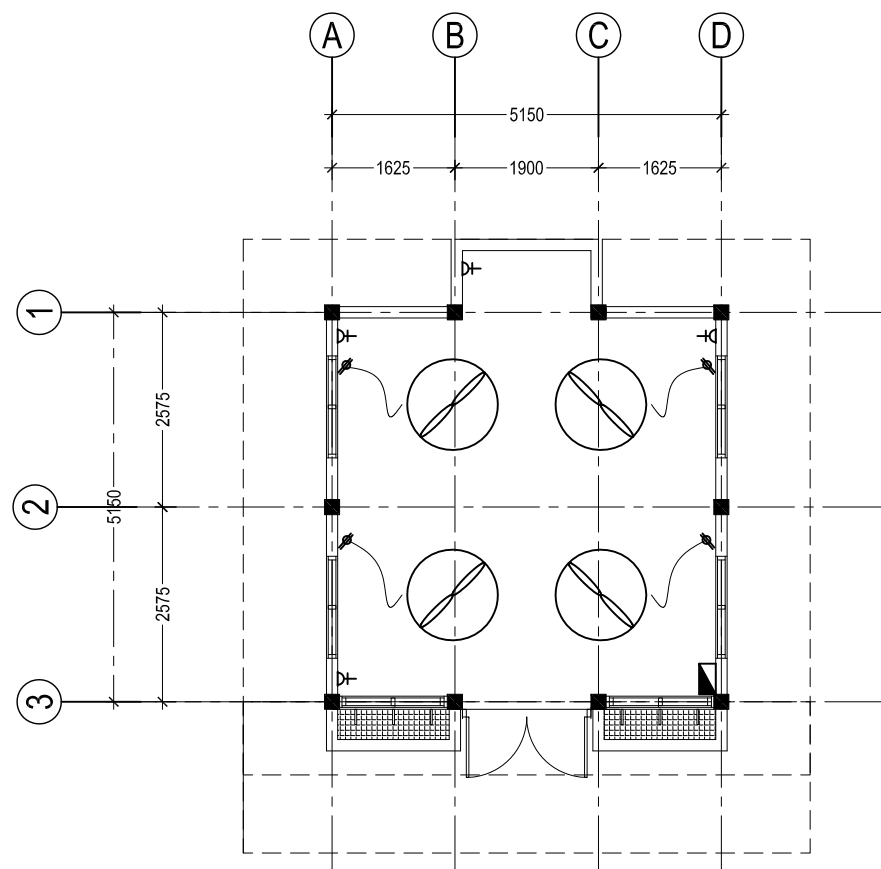


POWER & CEILING FAN LAYOUT 1:100

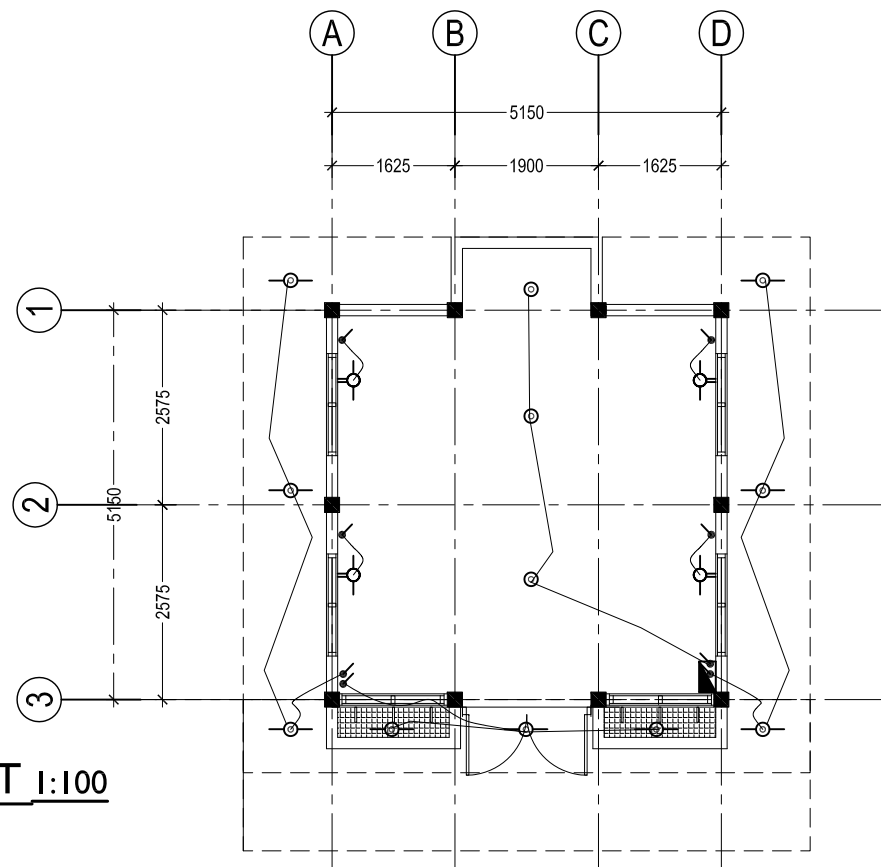

LIGHTING LAYOUT 1:100


LEGEND	
	CEILING MOUNT LED LIGHT
	WEATHER PROOF CEILING MOUNT LED LIGHT
	1x4' WALL MOUNT LED TUBE LIGHT WITH PRISMATIC COVER
	1x2' WALL MOUNT LED TUBE LIGHT WITH PRISMATIC COVER
	WALL MOUNT DECORATIVE LED LIGHT
	WEATHER PROOF WALL MOUNT LED LIGHT
	5W WALL MOUNT LED NIGHT LIGHT
	4W WALL MOUNT READING LED LIGHT
	CIRCULAR 20W LED LIGHT
	DOOR BELL
	EMERGENCY LED LIGHT, 2 HRS NON MAINTAINED
	1x13A SOCKET OUTLET (WALL MOUNTED)
	2x13A SOCKET OUTLET (WALL MOUNTED)
	1x15A SOCKET OUTLET (WALL MOUNTED)
	WATER PROOF 1x13A SOCKET OUTLET (WALL MOUNTED)
	TELEPHONE OUTLET
	CABLE TV
	DISTRIBUTION BOARD (SINGLE PHASE)
	TWO GANG SWITCH
	ONE GANG SWITCH
	WATER PROOF ONE WAY SWITCH
	FAN /LIGHT DIMMER SWITCH
	FAN /LIGHT DIMMER TWO WAY SWITCH
	PACKAGE UNIT COMPLETE WITH STARTER AND CONTROL
	AIR CONDITIONING UNIT
	CEILING FAN
	WALL MOUNT FAN
	EXHAUST FAN

ELECTRICAL LEGENDS


NOVEA ENGINEERING PO Box 3013 Male Maldives m : +9609999413		CLIENT :	PROJECT :		REVISIONS		DRAWING TITLE:		
		MINISTRY OF FISHERIES & AGRICULTURE	GA MATU DEVELOPMENT				05 - ELECTRICAL LAYOUTS		
			BUILDING UNIT:	MOSQUE- J1	1			SCALE :	1:100
				2					

NOTE: ALL DESIGNS ABOVE ARE PROTECTED BY COPYRIGHT. NO PART SHOULD BE REPRODUCED (PHOTOCOPIED OR ANY OTHER MEANS) WITHOUT PERMISSION .

PLUMBING -
WASTE LAYOUT 1:100

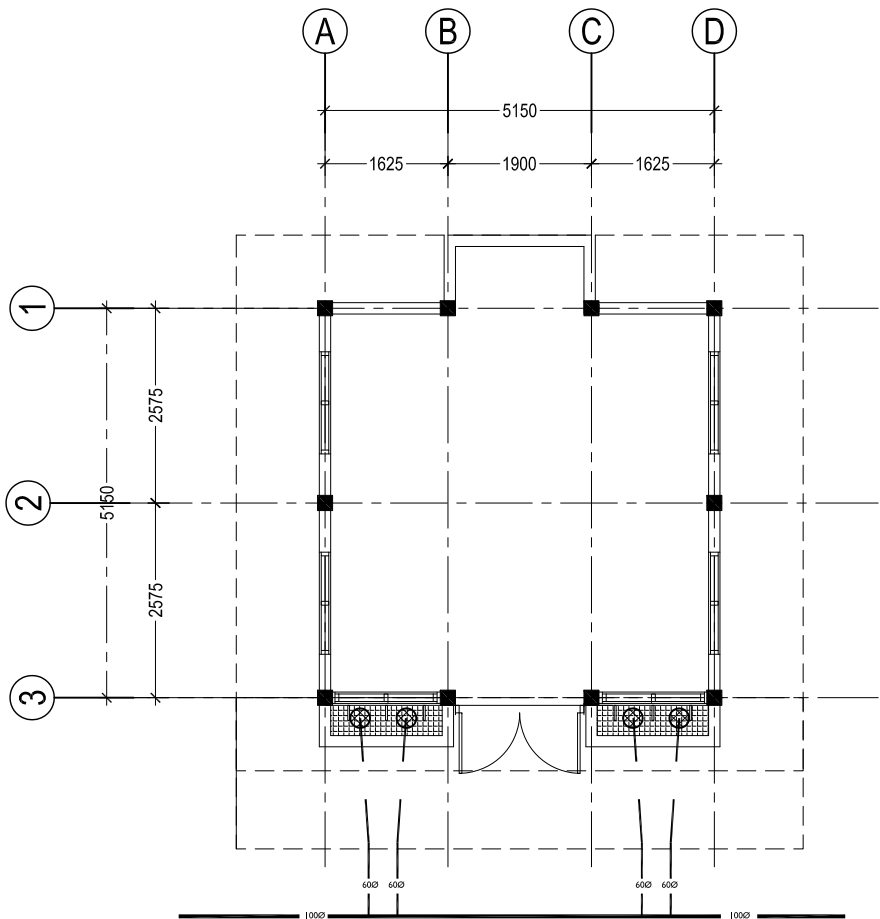


FRESH WATER
SUPPLY LAYOUT 1:100

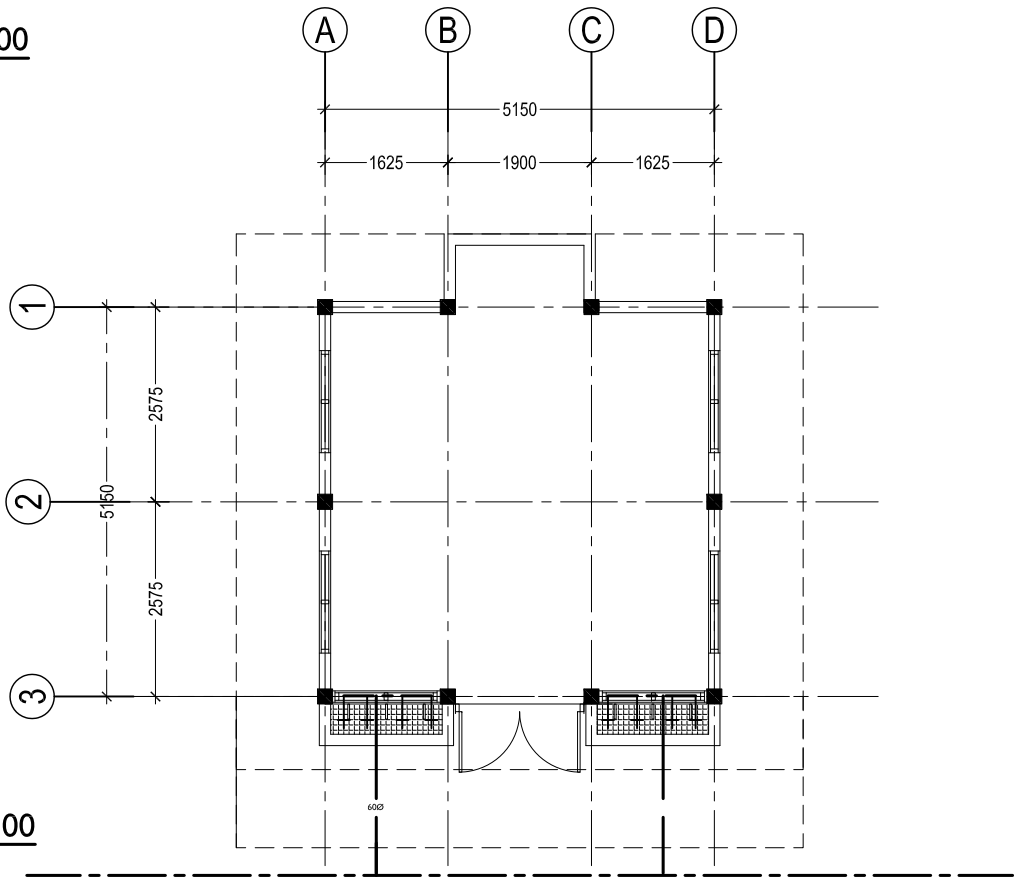

PLUMBING LEGEND

SYMBOLS / LINETYPE	DESCRIPTION
	SEWERAGE PIPE (100Ø)
	WASTE WATER PIPE/ USED WATER (60Ø)
	SALT WATER PIPE (75Ø)
	FRESH WATER PIPE (15Ø)
	INSPECTION CHAMBER
	FRESH WATER METER SET
	TAP
	MIXER TAP
	MIXER TAP SHOWER
	TAP SHOWER
	MUSLIM SHOWER
	CLEANING EYE
	FLOOR DRAIN WITH TRAP
	VALVE
	NON RETURN VALVE
	PUMP 1

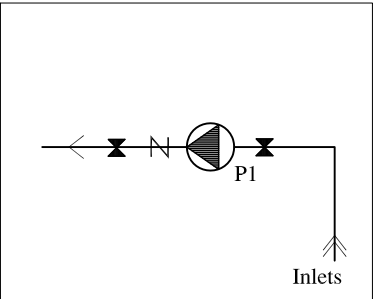

PLUMBING LEGEND 1:100

NOVEA ENGINEERING
PO Box 3013
Male
Maldives
m : +9609999413



CLIENT :
MINISTRY OF FISHERIES & AGRICULTURE

PROJECT : GA MATU DEVELOPMENT

BUILDING UNIT: MOSQUE- J1

REVISIONS

1
2

DRAWING TITLE:
06 - PLUMBING LAYOUT

SCALE : 1:100

DATE : 31 July 2017