


DRAWING 1

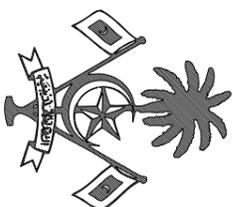

INTERIOR CHANGES TO MHI

CLIENT:

MINISTRY OF HOUSING AND INFRASTRUCTURE


PREPARED BY:

CONSTRUCTION INDUSTRY DEVELOPMENT DEPARTMENT

MINISTRY OF HOUSING AND INFRASTRUCTURE

MALE', REPUBLIC OF MALDIVES


JUNE 2018

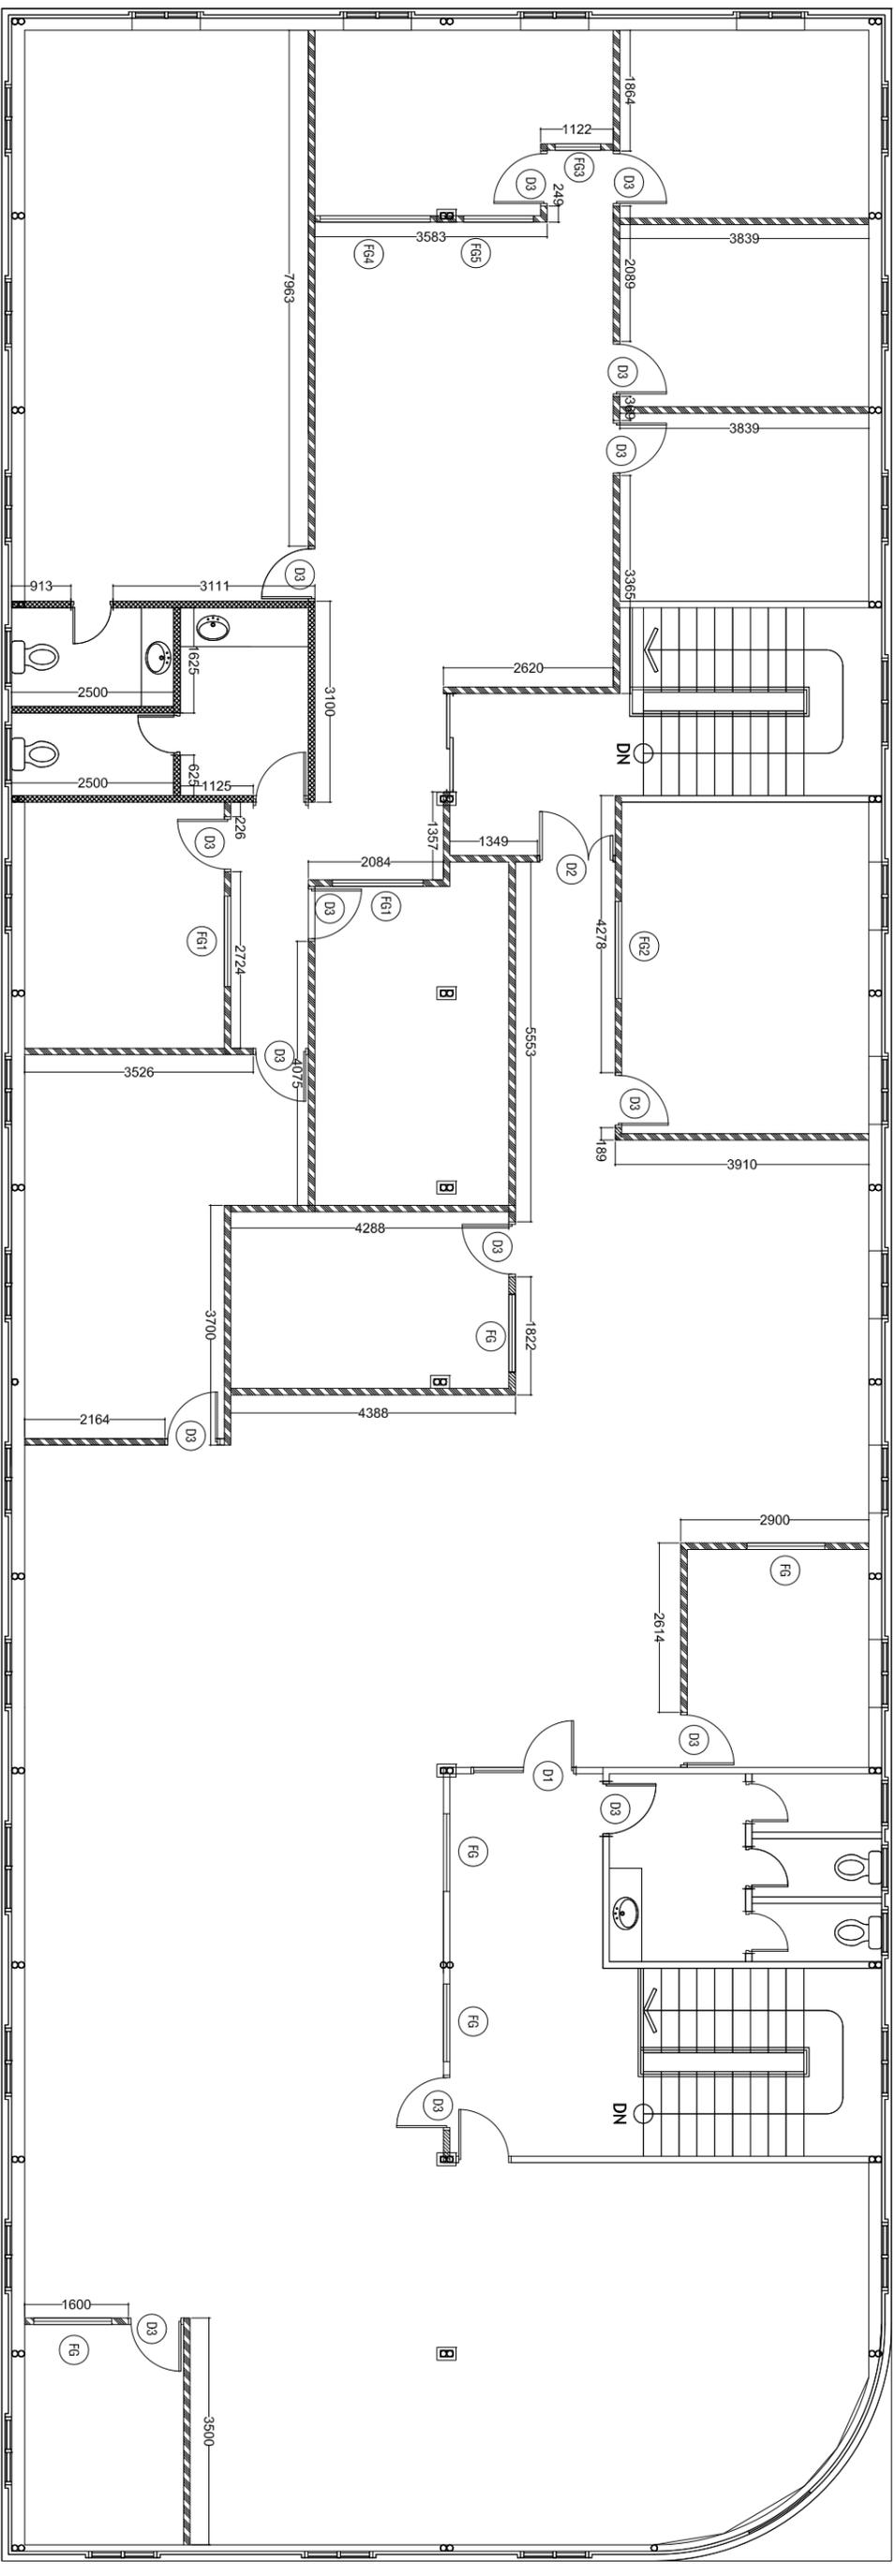

-  100MM TIMBER PARTITIONS WITH 6MM M-BOARD WITH PAINT FINISH
-  MASONRY WALLS

SECOND FLOOR PARTITIONS (EXISTING)
SCALE 1:100

DESIGN : MHI	PROJECT : MHI - ANNEX BUILDING	DATE : June 2018	DWG NO. : A-01
ENGINEER : MHI	CLIENT : MHI	SCALE : AS GIVEN	 MINISTRY OF HOUSING AND INFRASTRUCTURE
DRAWN BY : MHI	TITLE : AS GIVEN	CHECKED :	
D O N O T S C A L E T H E D R A W I N G			
AMENDMENT :		PROJECT CODE :	

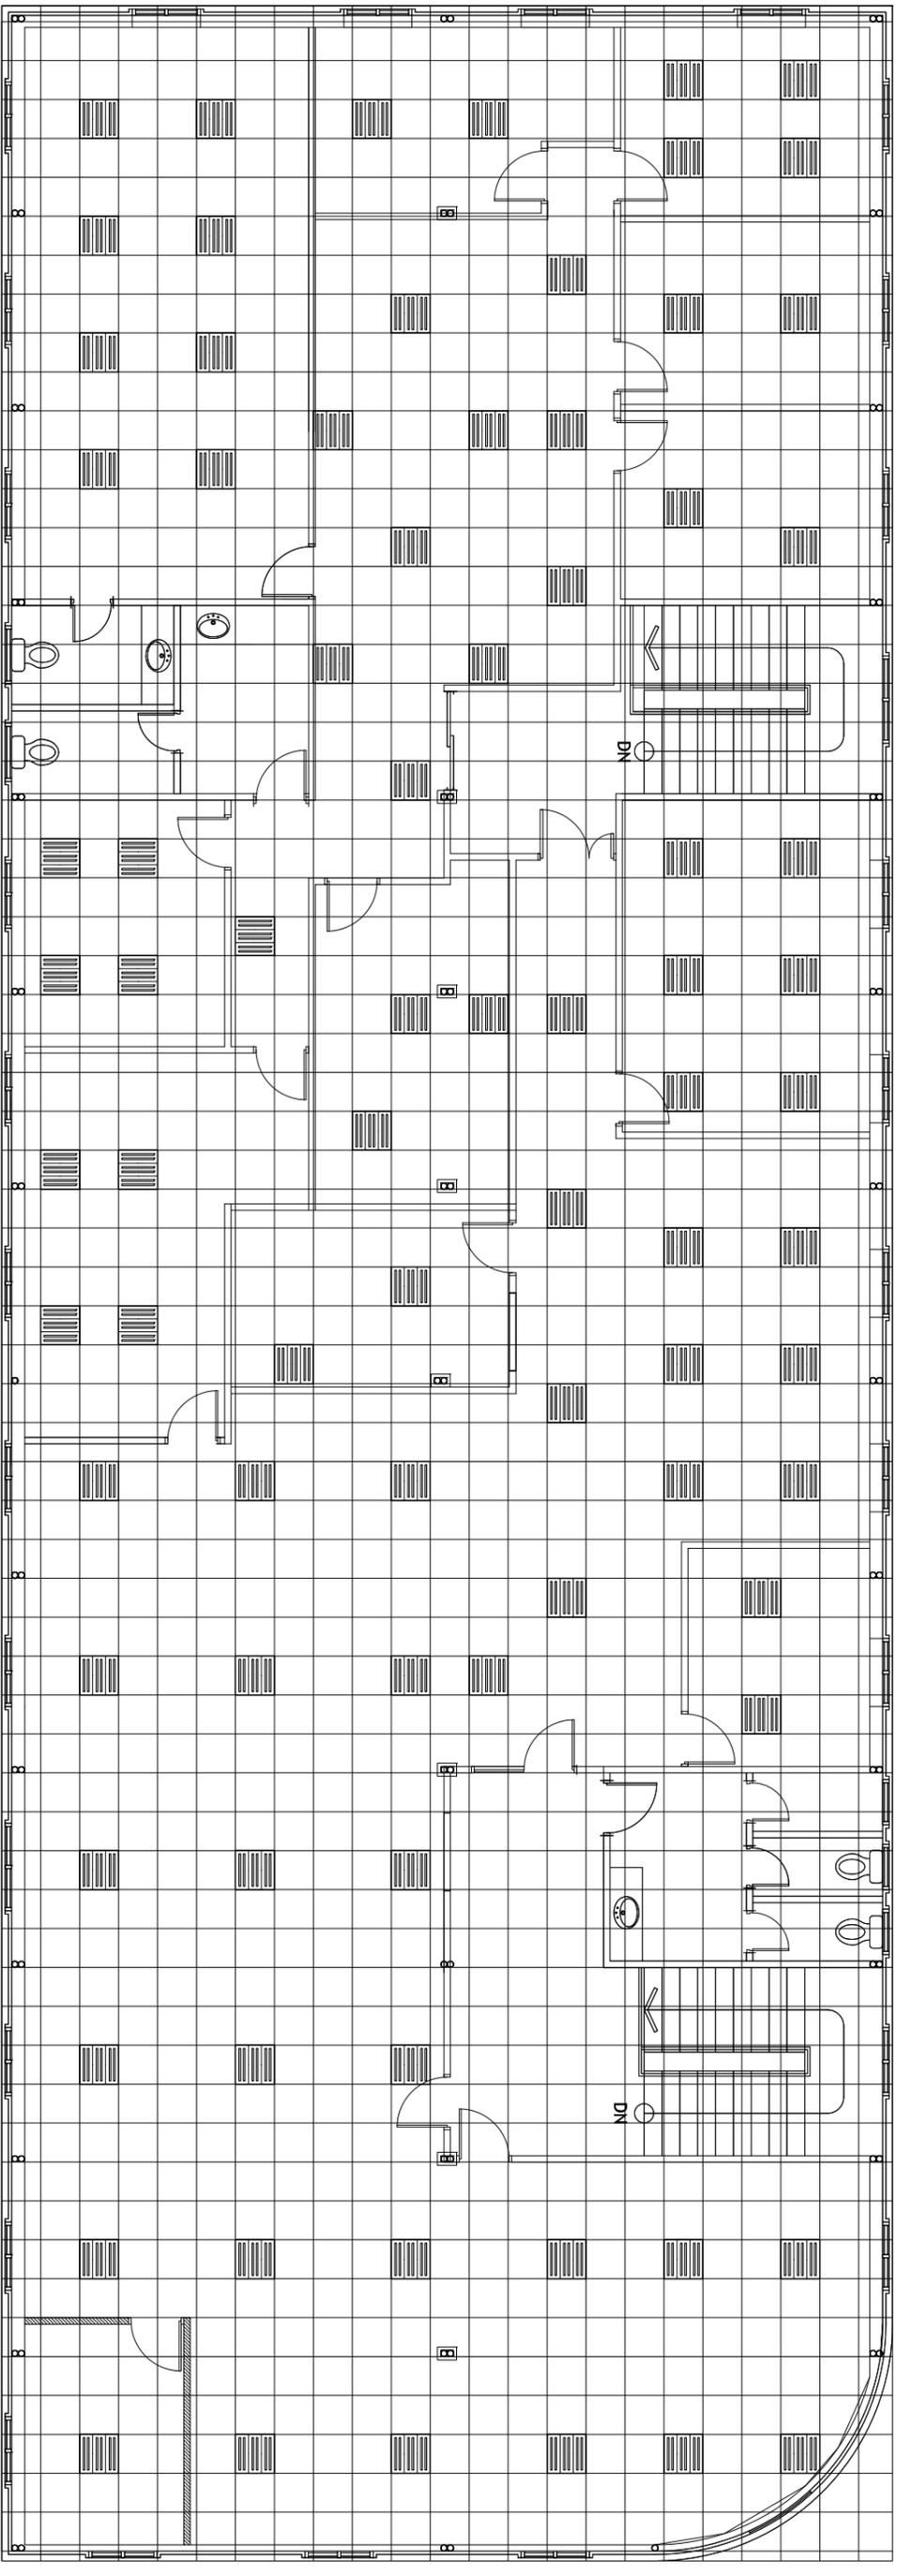

RECESSED TUBE LIGHTS
WITH BEDDING

TOTAL NUMBER OF LIGHTS: 85



SECOND FLOOR LIGHTING PLAN (EXISTING)
SCALE 1:100

DESIGN : MHI
ENGINEER : MHI
DRAWN BY : MHI
D O N O T S C A L E T H E D R A W I N G


PROJECT : MHI - ANNEX BUILDING
CLIENT : MHI
TITLE : AS GIVEN
AMENDMENT :

DATE : June 2018
SCALE : AS GIVEN
CHECKED :
PROJECT CODE :

DWG NO :
A-03



MINISTRY OF
HOUSING AND
INFRASTRUCTURE

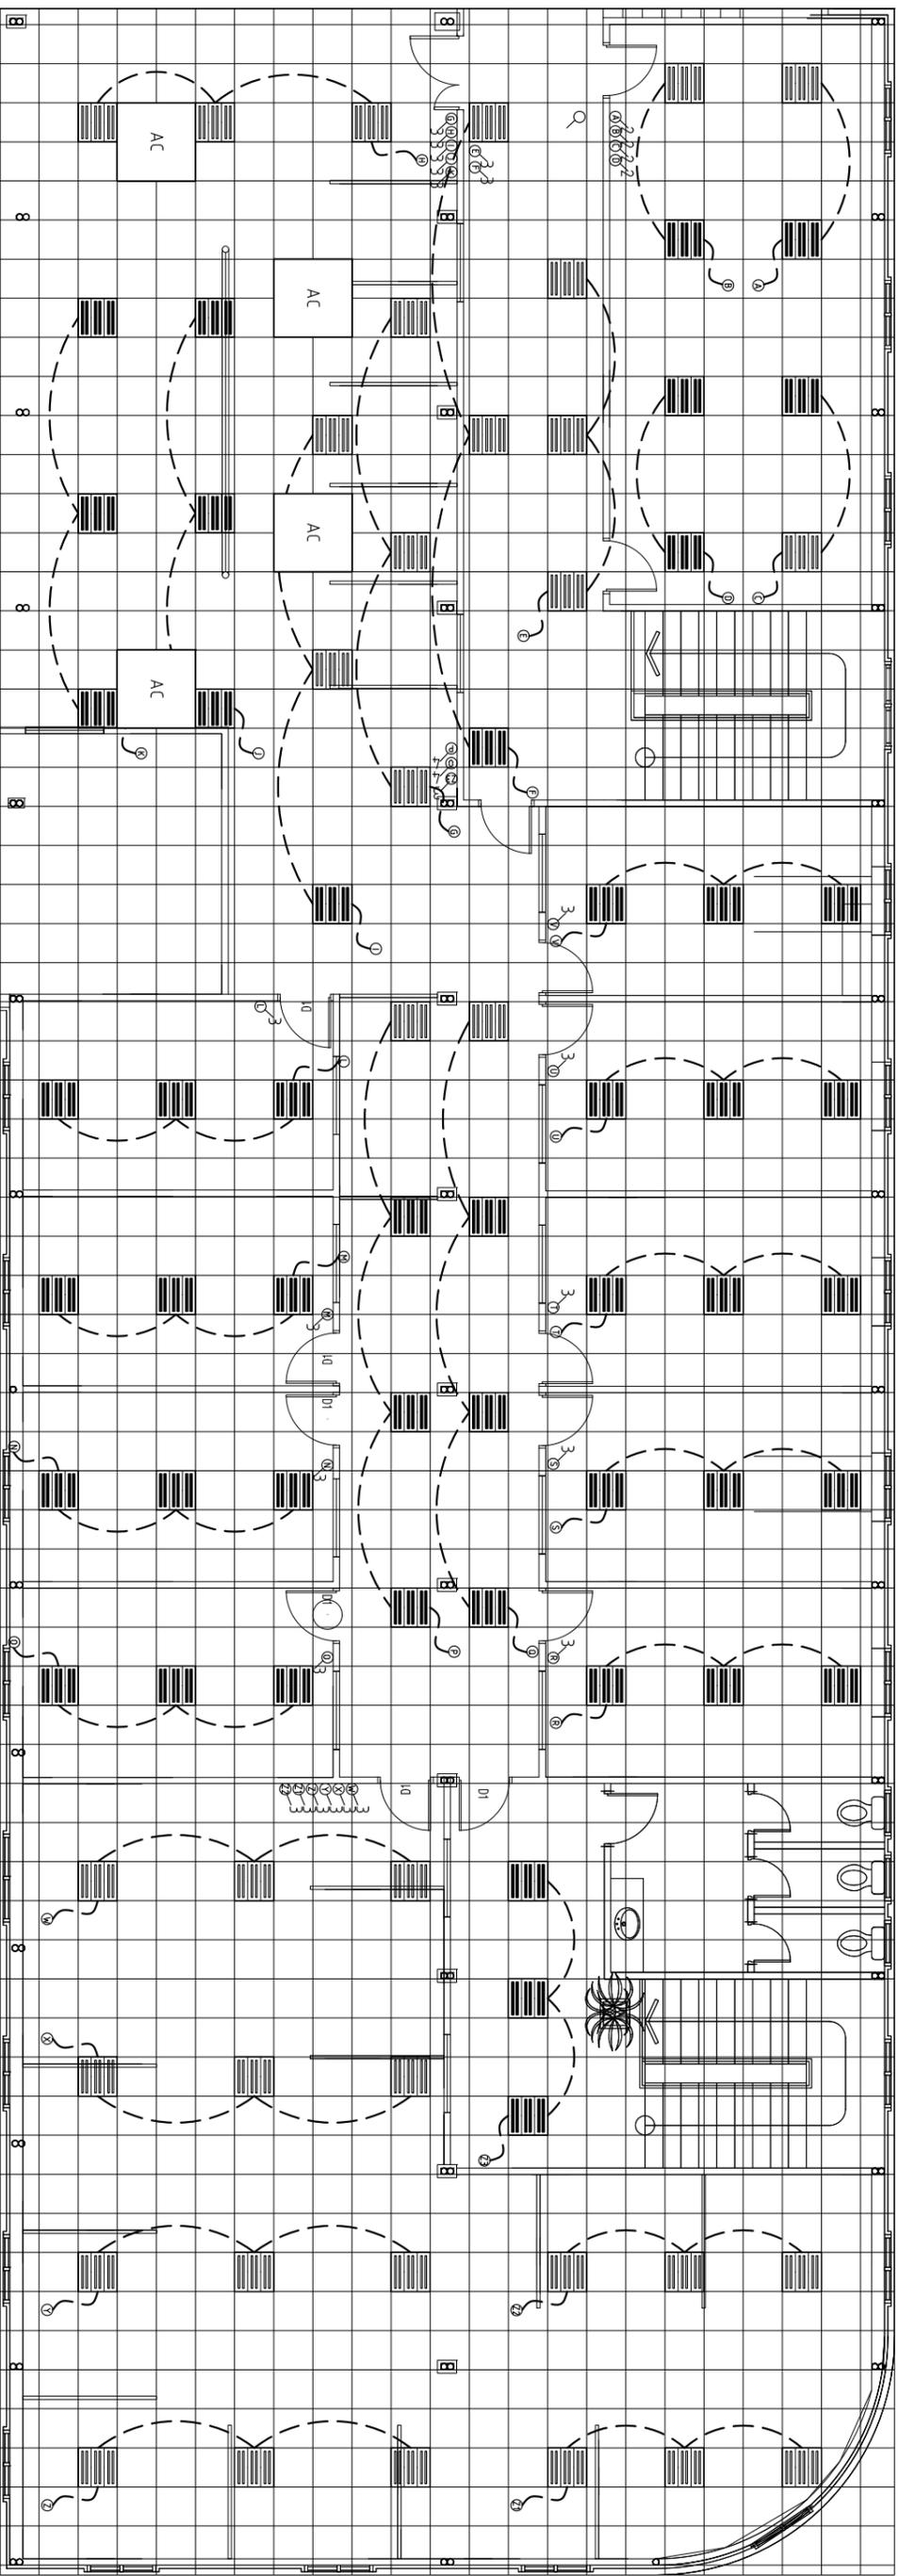

NOTE: EXISTING LIGHTS TO BE RELOCATED

RECESSED TUBE LIGHTS WITH BEDDING

TOTAL NUMBER OF LIGHTS TO KEEP: 36


TOTAL NUMBER OF LIGHTS TO RELOCATE: 49

- ONE GANG SWITCH
- TWO GANG SWITCH
- THREE GANG SWITCH
- FOUR GANG SWITCH

SCALE 1:100

SECOND FLOOR LIGHTING PLAN (PROPOSED)

DESIGN : MHI	PROJECT : MHI - ANNEX BUILDING	DATE : June 2018	DWG NO. : A-04
ENGINEER : MHI	CLIENT : MHI	SCALE : AS GIVEN	 MINISTRY OF HOUSING AND INFRASTRUCTURE
DRAWN BY : MHI	TITLE : AS GIVEN	CHECKED :	
D O N O T S C A L E T H E D R A W I N G		AMENDMENT :	

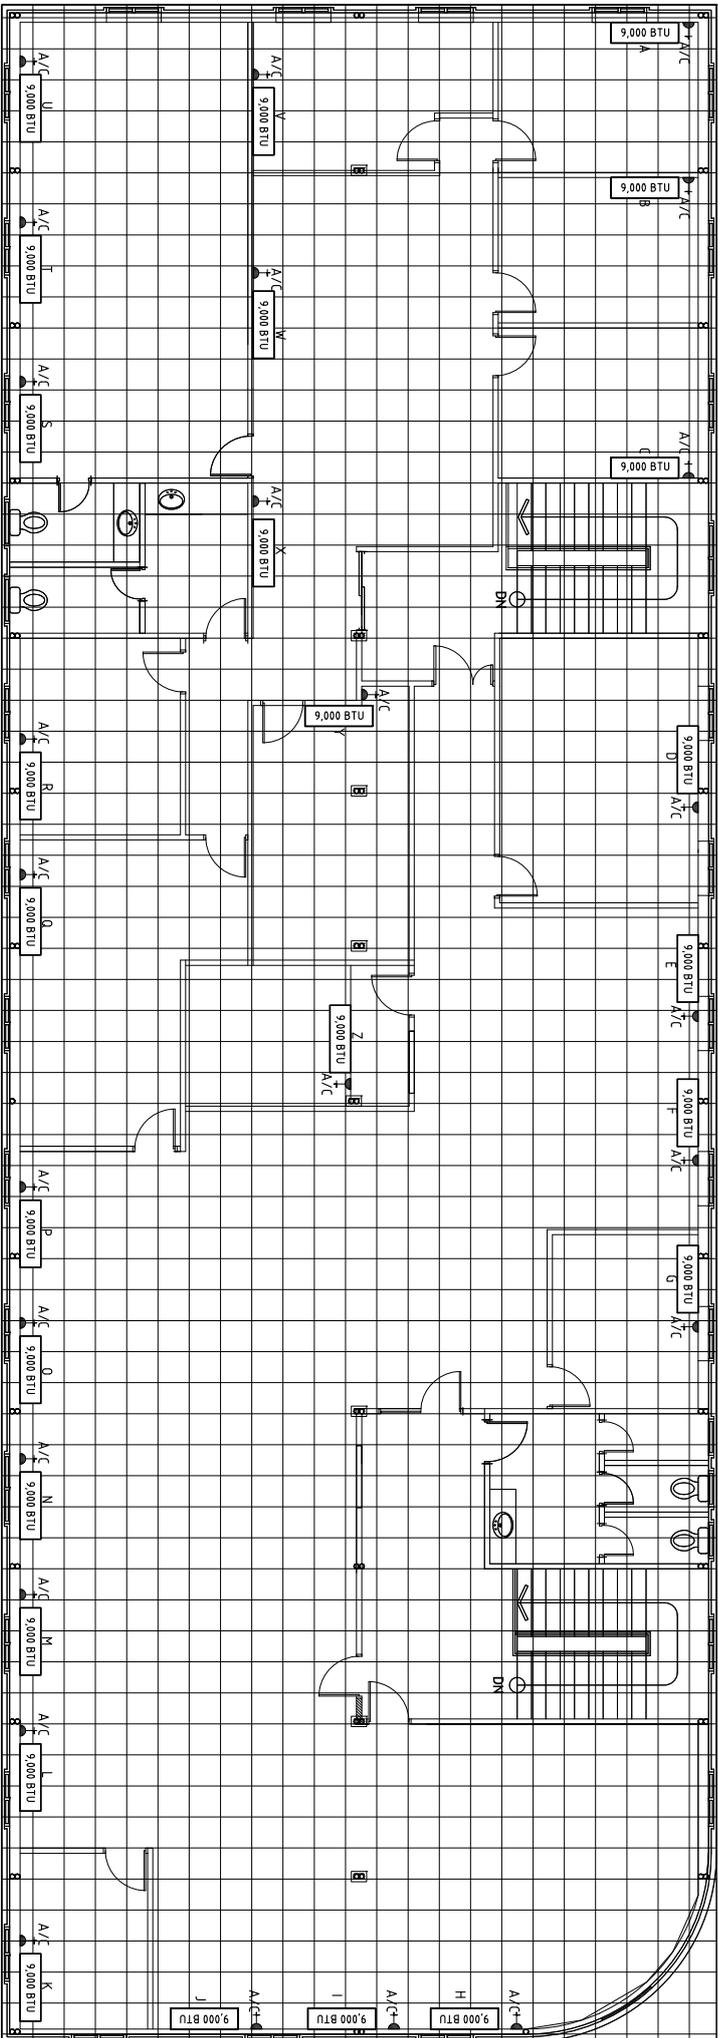

□ WALL MOUNT AC UNIT

TOTAL NUMBER OF AC: 26

TOTAL NUMBER OF ACS TO REMOVE & RELOCATE: 17 (A,B,C,D,E,F,G,O,R,S,T,U,V,W,X,Y,Z)

□ A/C (K/S/A/A/Q) SOCKET OUTLET



SECOND FLOOR AIR CONDITIONING PLAN (EXISTING)

SCALE 1:100

DESIGN: MHI
 ENGINEER: MHI
 DRAWN BY: MHI
 DO NOT SCALE THE DRAWING

PROJECT: MHI - ANNEX BUILDING
 CLIENT: MHI
 TITLE: AS GIVEN
 AMENDMENT:

DATE: June 2018
 SCALE: AS GIVEN
 CHECKED:


PROJECT CODE:

DWG NO:

A-05



MINISTRY OF
 HOUSING AND
 INFRASTRUCTURE

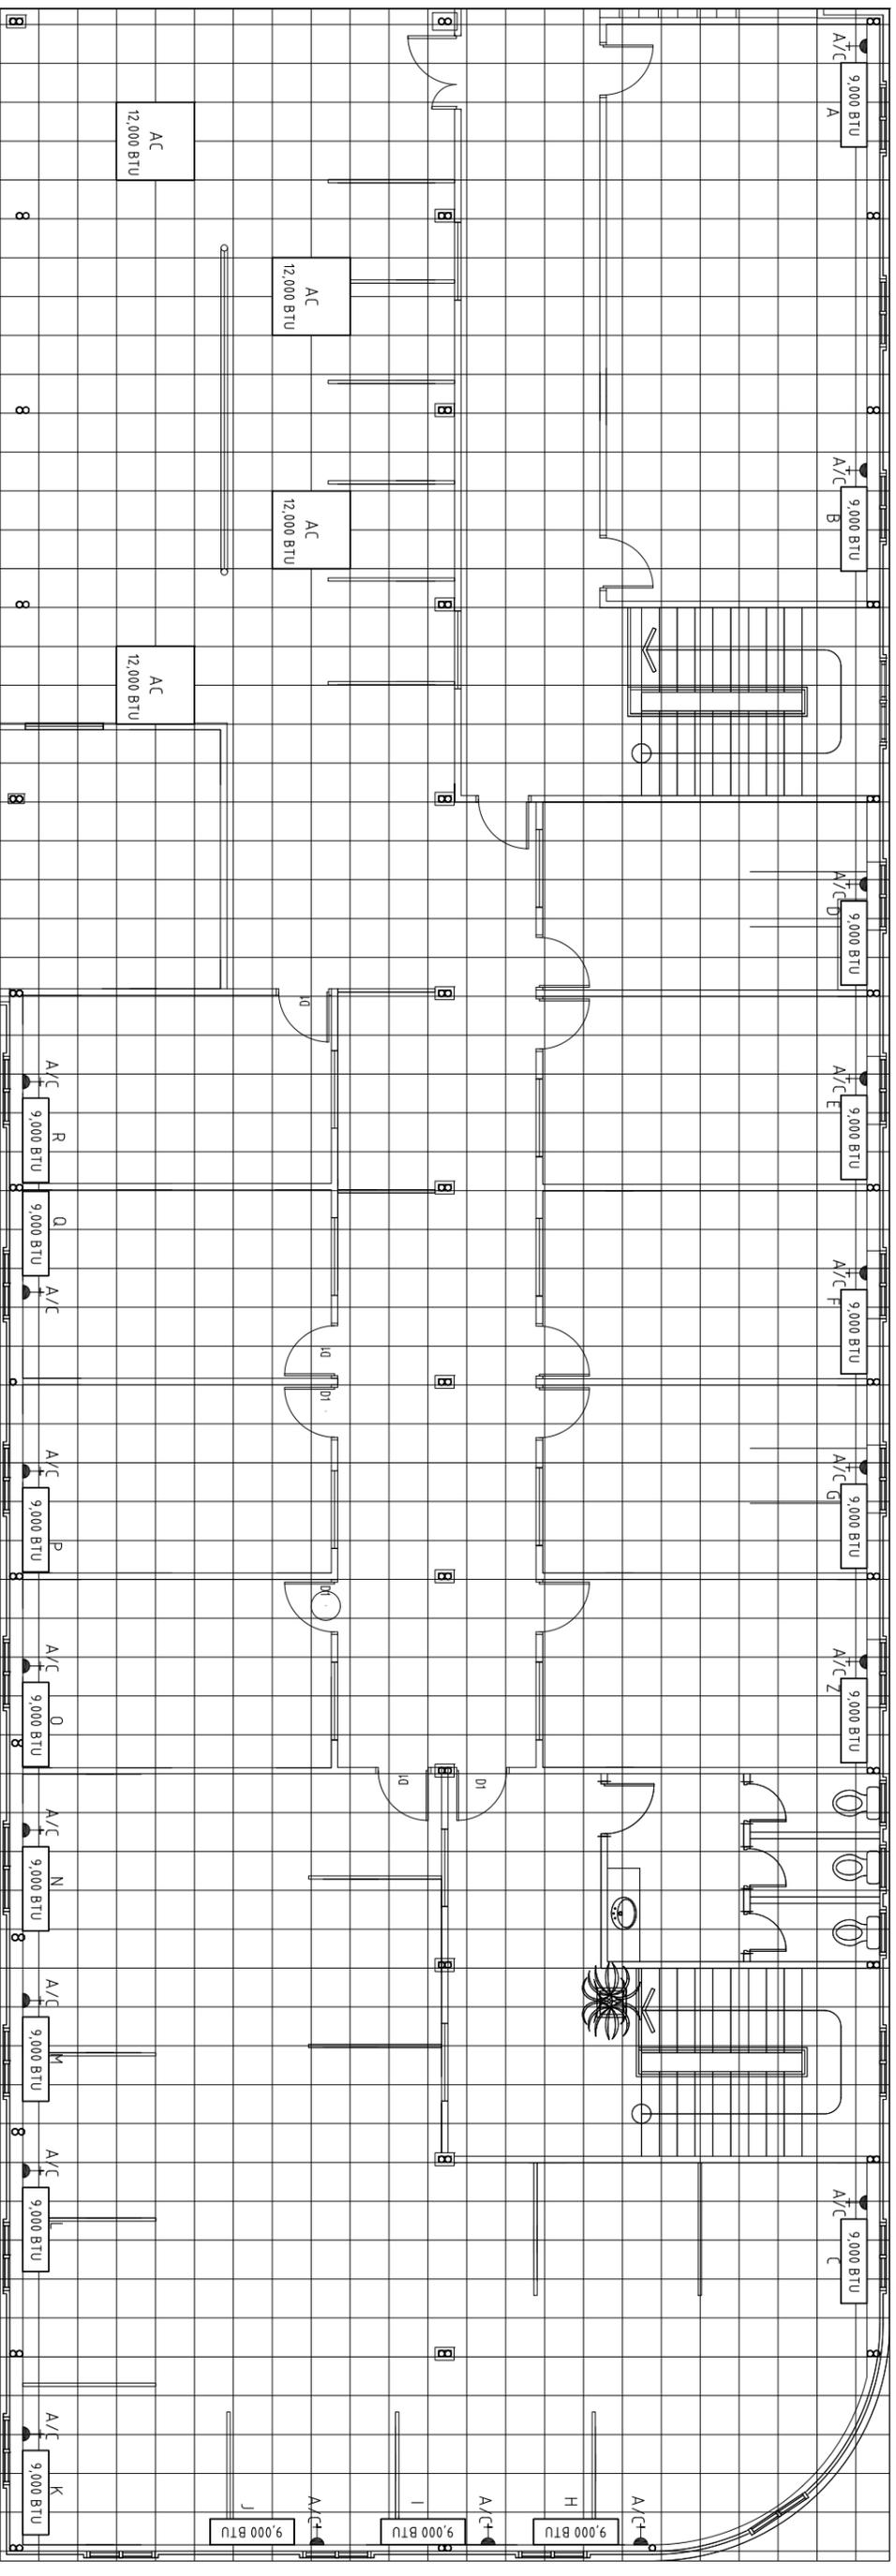

- AC CEILING MOUNT AC UNIT
- WALL MOUNT AC UNIT

TOTAL NUMBER OF CEILING MOUNT AC: 4

TOTAL NUMBER OF WALL MOUNT AC TO BE RELOCATED: 10 (A,B,C,D,E,F,G,Q,R,Z)

A/C 1X15(A/C) SOCKET OUTLET



SECOND FLOOR AIR CONDITIONING PLAN (PROPOSED)

SCALE 1:100

DESIGN : MHI
 ENGINEER : MHI
 DRAWN BY : MHI
 D O N O T S C A L E T H E D R A W I N G


PROJECT: MHI - ANNEX BUILDING
 CLIENT: MHI
 TITLE: AS GIVEN
 AMENDMENT:

DATE: June 2018
 SCALE: AS GIVEN
 CHECKED:
 PROJECT CODE:

DWG NO:
A-06



MINISTRY OF
 HOUSING AND
 INFRASTRUCTURE

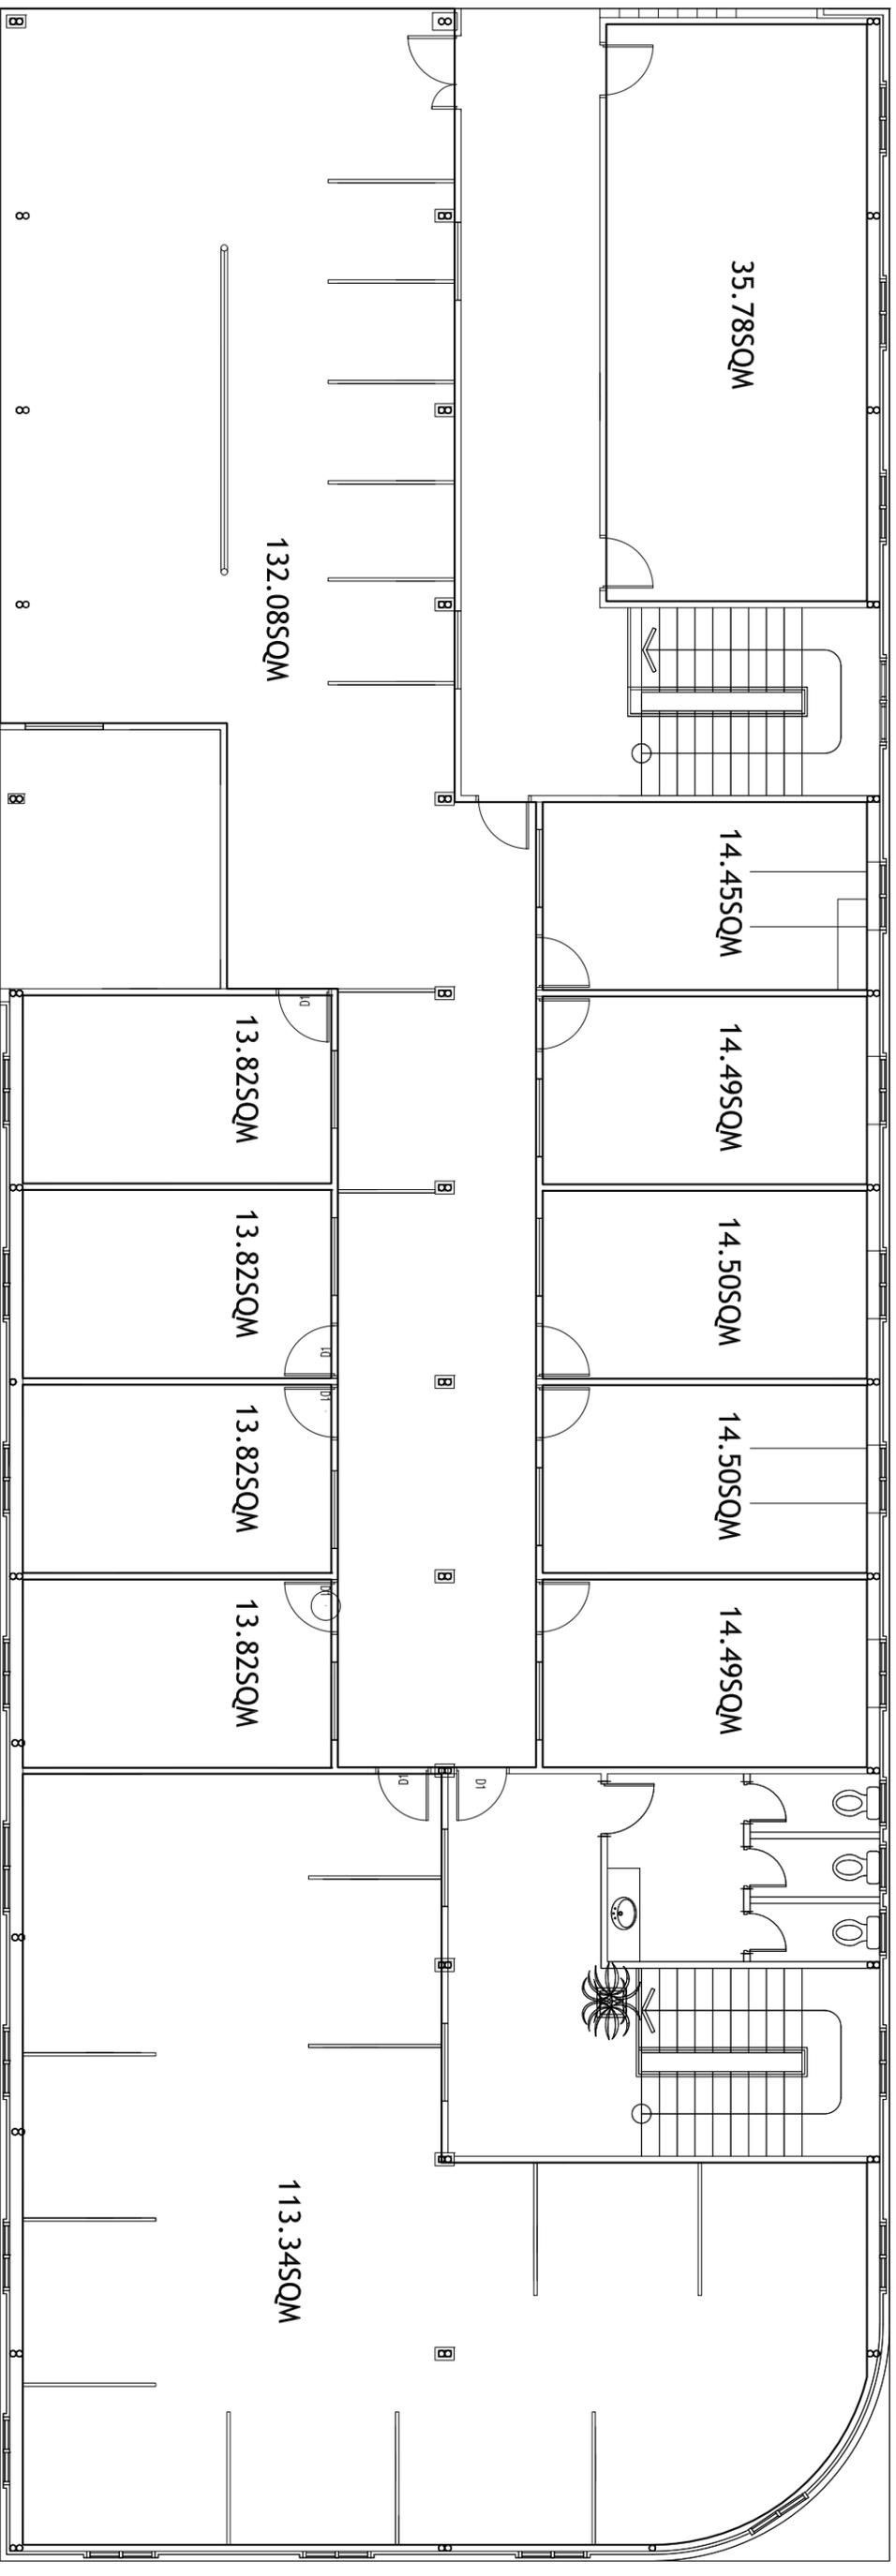

SECOND FLOOR AIR CONDITIONING AREAS (PROPOSED)
SCALE 1:100

DESIGN : MHI
 ENGINEER : MHI
 DRAWN BY : MHI
 D O N O T S C A L E T H E D R A W I N G


PROJECT : MHI - ANNEX BUILDING
 CLIENT : MHI
 TITLE : AS GIVEN
 AMENDMENT :

DATE : June 2018
 SCALE : AS GIVEN
 CHECKED :
 PROJECT CODE :

DWG NO :
A-07



MINISTRY OF
 HOUSING AND
 INFRASTRUCTURE

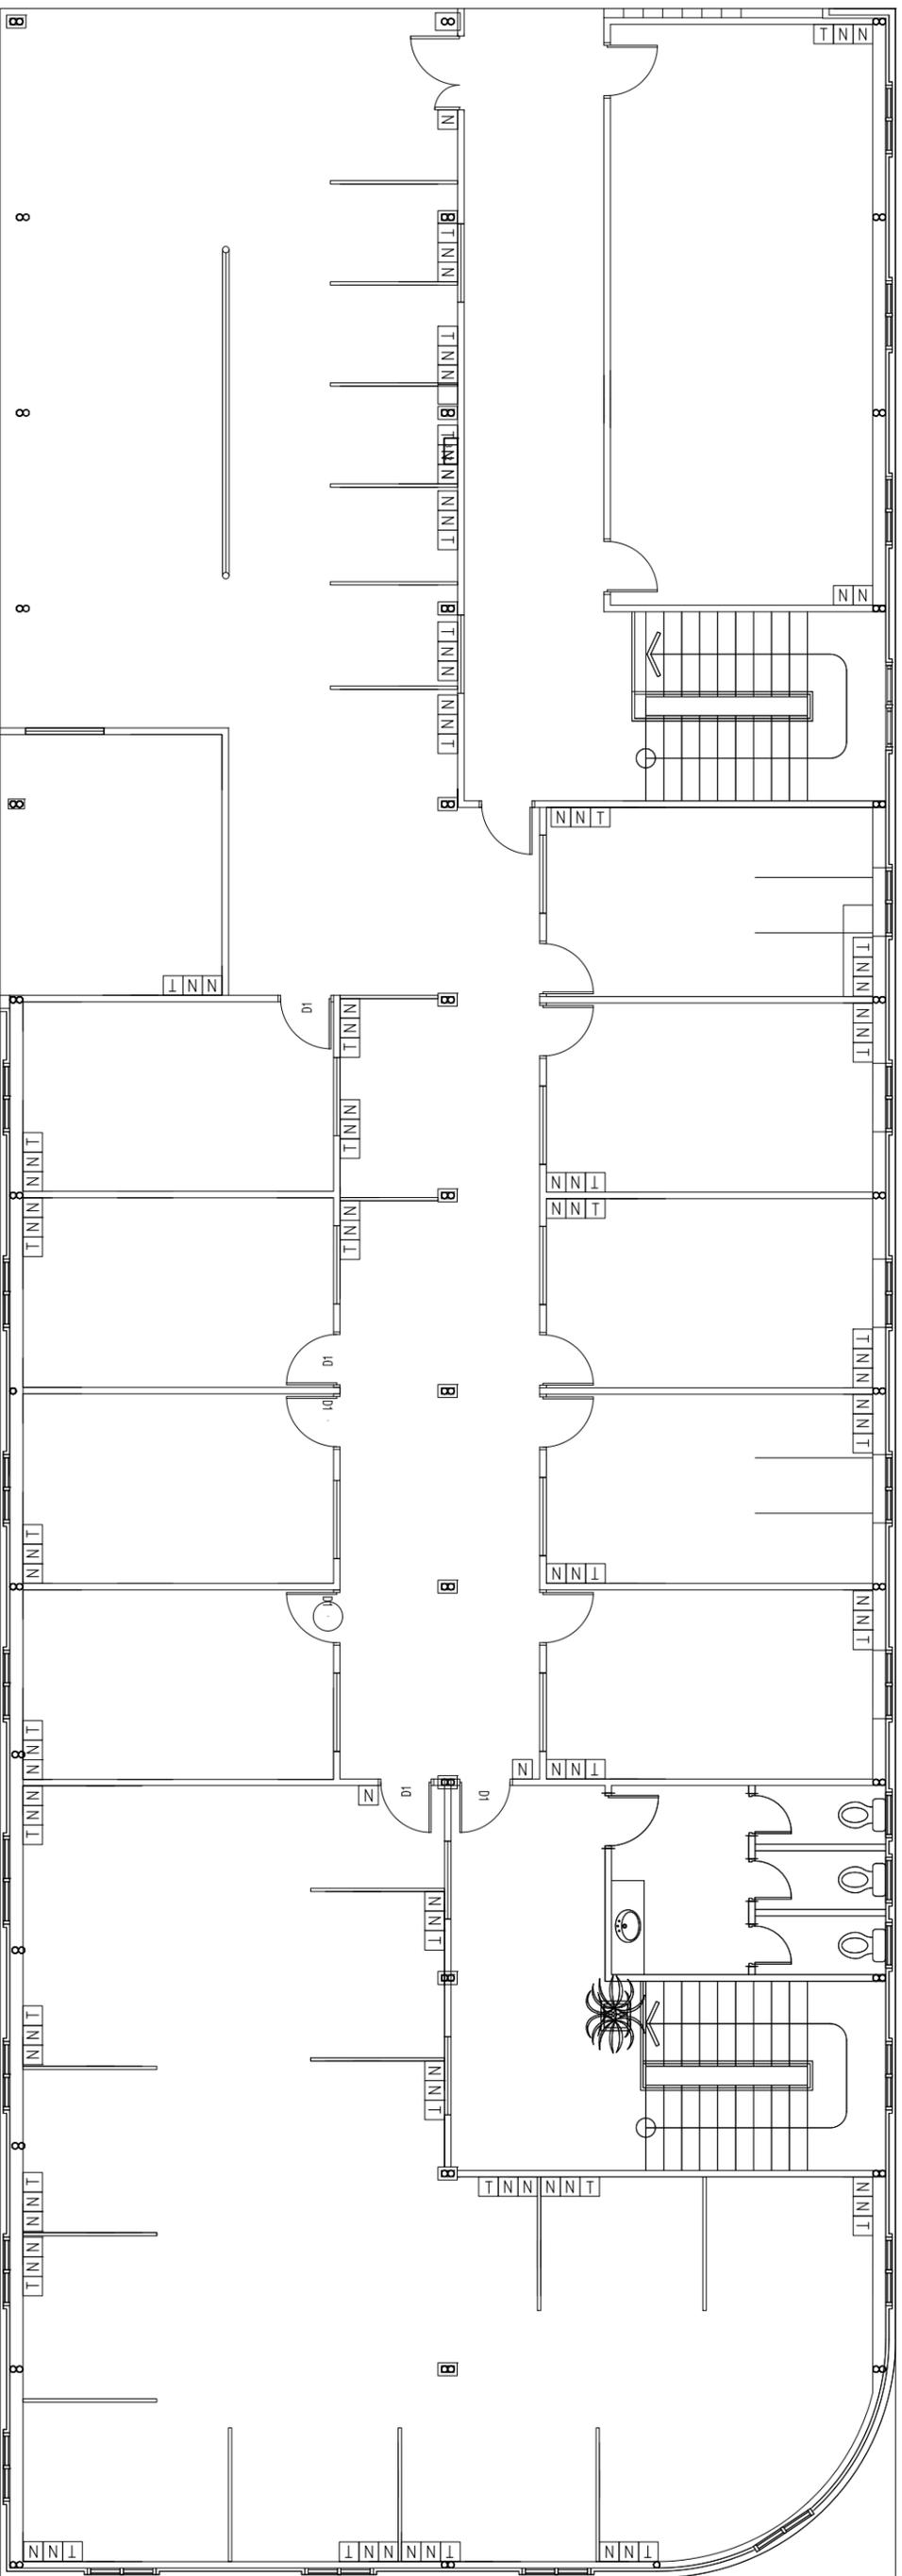

- N NETWORK POINT
- T TELEPHONE POINT
- N|N NETWORK POINT (DUAL GANG)



NETWORKING AND TELEPHONE LINE (PROPOSED)
SCALE 1:100

DESIGN : MHI
 ENGINEER : MHI
 DRAWN BY : MHI
 D O N O T S C A L E T H E D R A W I N G


PROJECT : MHI - ANNEX BUILDING
 CLIENT : MHI
 TITLE : AS GIVEN
 AMENDMENT :

DATE : June 2018
 SCALE : AS GIVEN
 CHECKED :

DWG NO :
A-08



MINISTRY OF
 HOUSING AND
 INFRASTRUCTURE

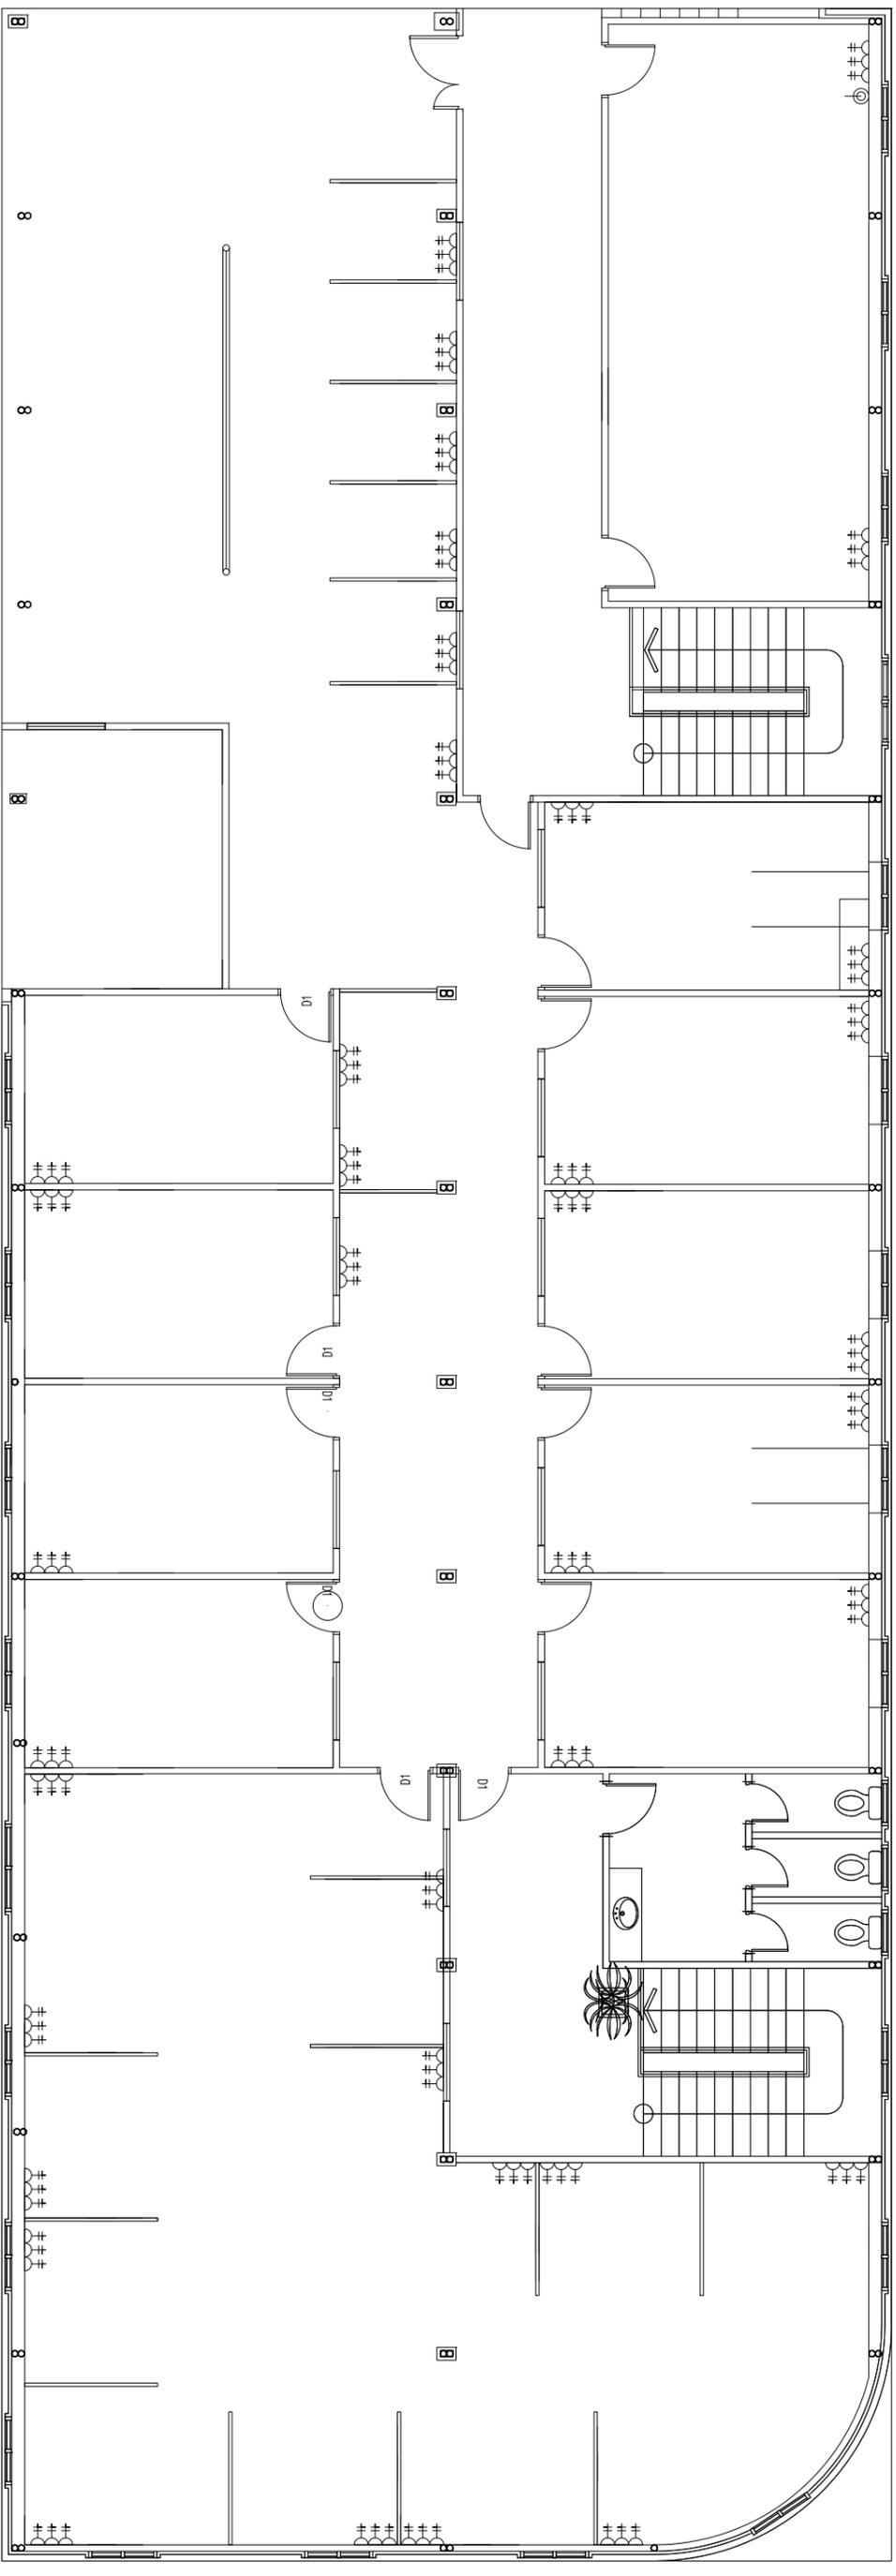

- D+ 2x13A SOCKET OUTLET (120 NOS)
- ⊖ CABLE TV OUTLET (1 NOS)



SECOND FLOOR ELECTRICAL LAYOUT PLAN (PROPOSED)
SCALE 1:100


DESIGN : MHI
 ENGINEER : MHI
 DRAWN BY : MHI
 D O N O T S C A L E T H E D R A W I N G

PROJECT : MHI - ANNEX BUILDING
 CLIENT : MHI
 TITLE : AS GIVEN
 AMENDMENT :

DATE : June 2018
 SCALE : AS GIVEN
 CHECKED :
 PROJECT CODE :

DWG NO :
A-09



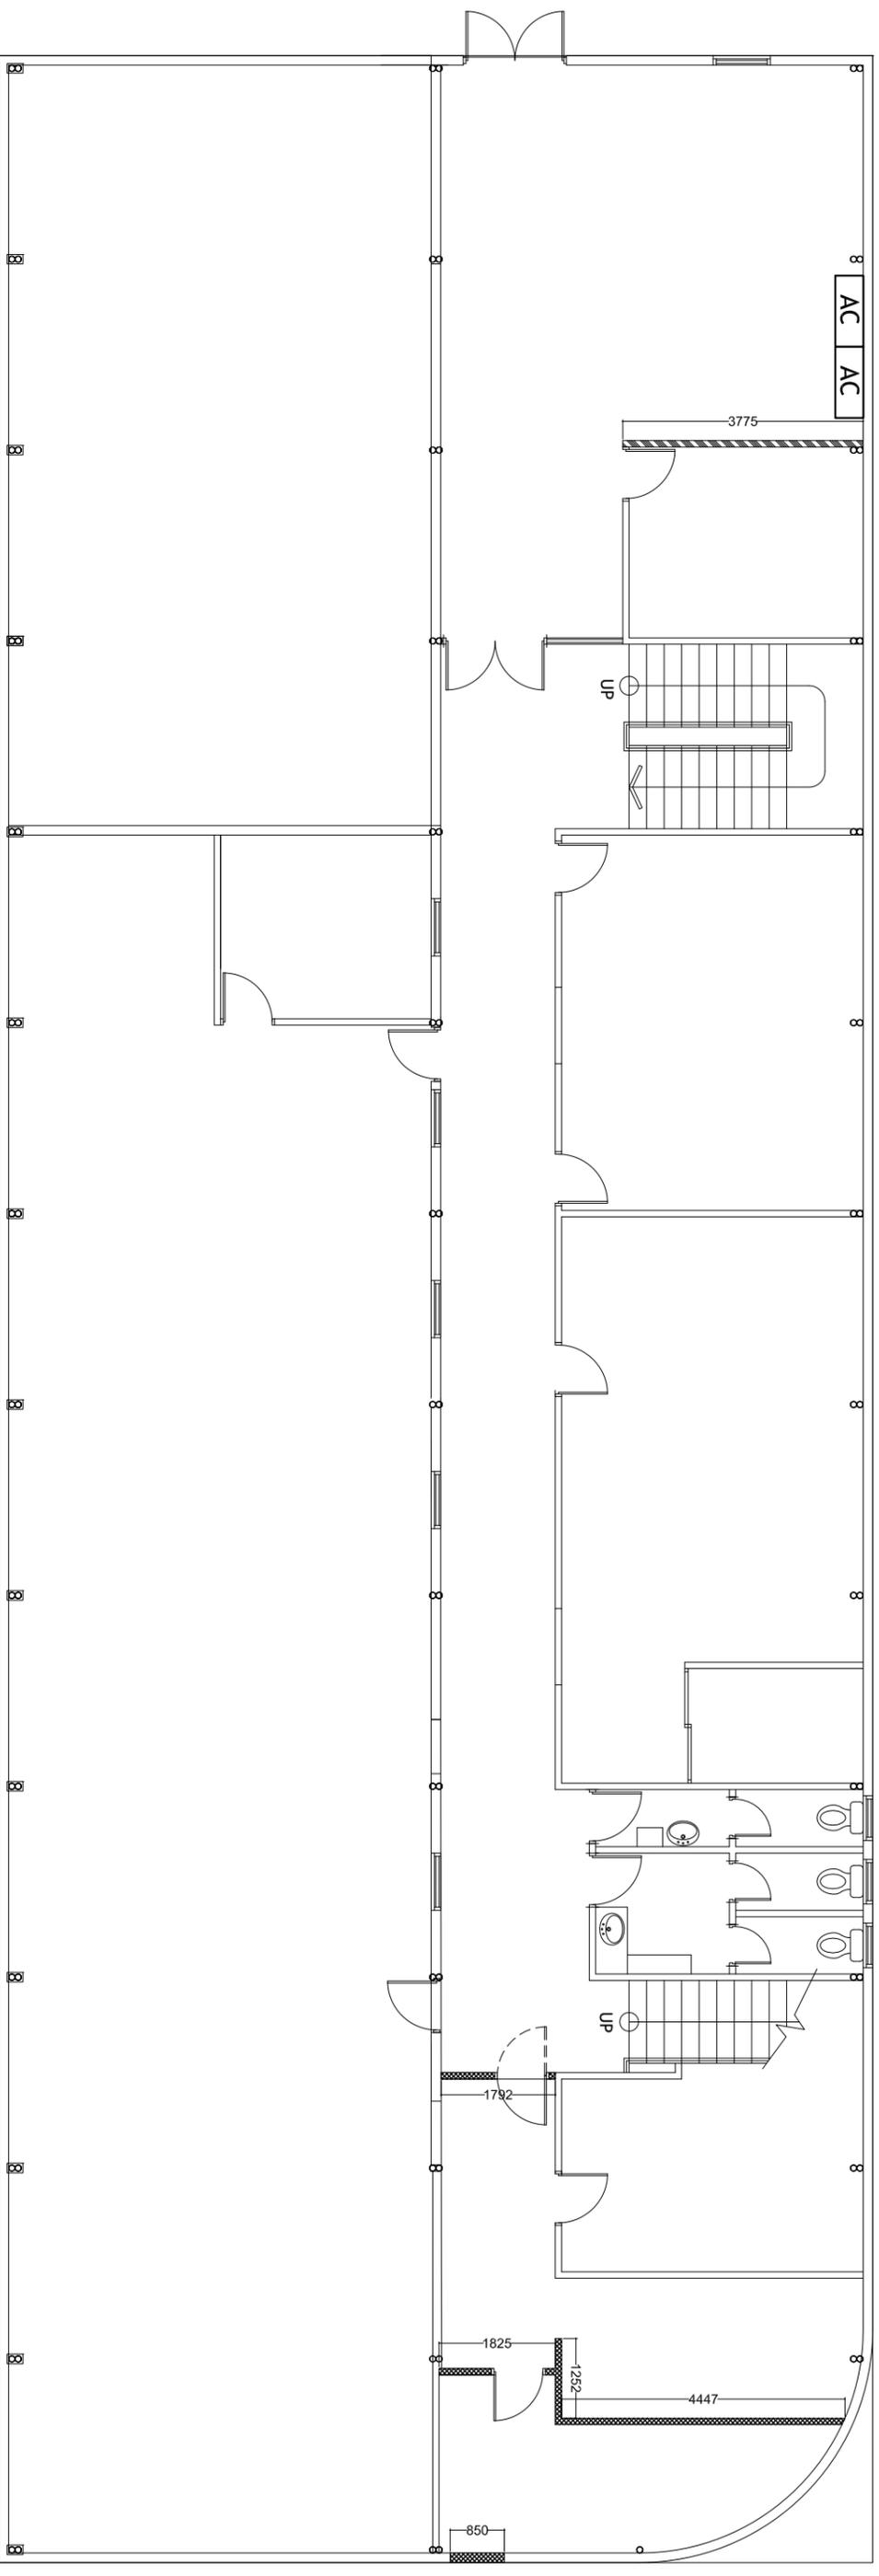

-  100MM TIMBER PARTITIONS WITH 6MM M-BOARD WITH PAINT FINISH
-  MASONRY WALL
-  AC TO BE REMOVED

GROUND FLOOR PARTITIONS (EXISTING)
SCALE 1:100

DESIGN : MHI
 ENGINEER : MHI
 DRAWN BY : MHI
 D O N O T S C A L E T H E D R A W I N G


PROJECT : MHI - ANNEX BUILDING
 CLIENT : MHI
 TITLE : AS GIVEN
 AMENDMENT :

DATE : June 2018
 SCALE : AS GIVEN
 CHECKED :
 PROJECT CODE :

DWG NO :
A-10



MINISTRY OF
 HOUSING AND
 INFRASTRUCTURE

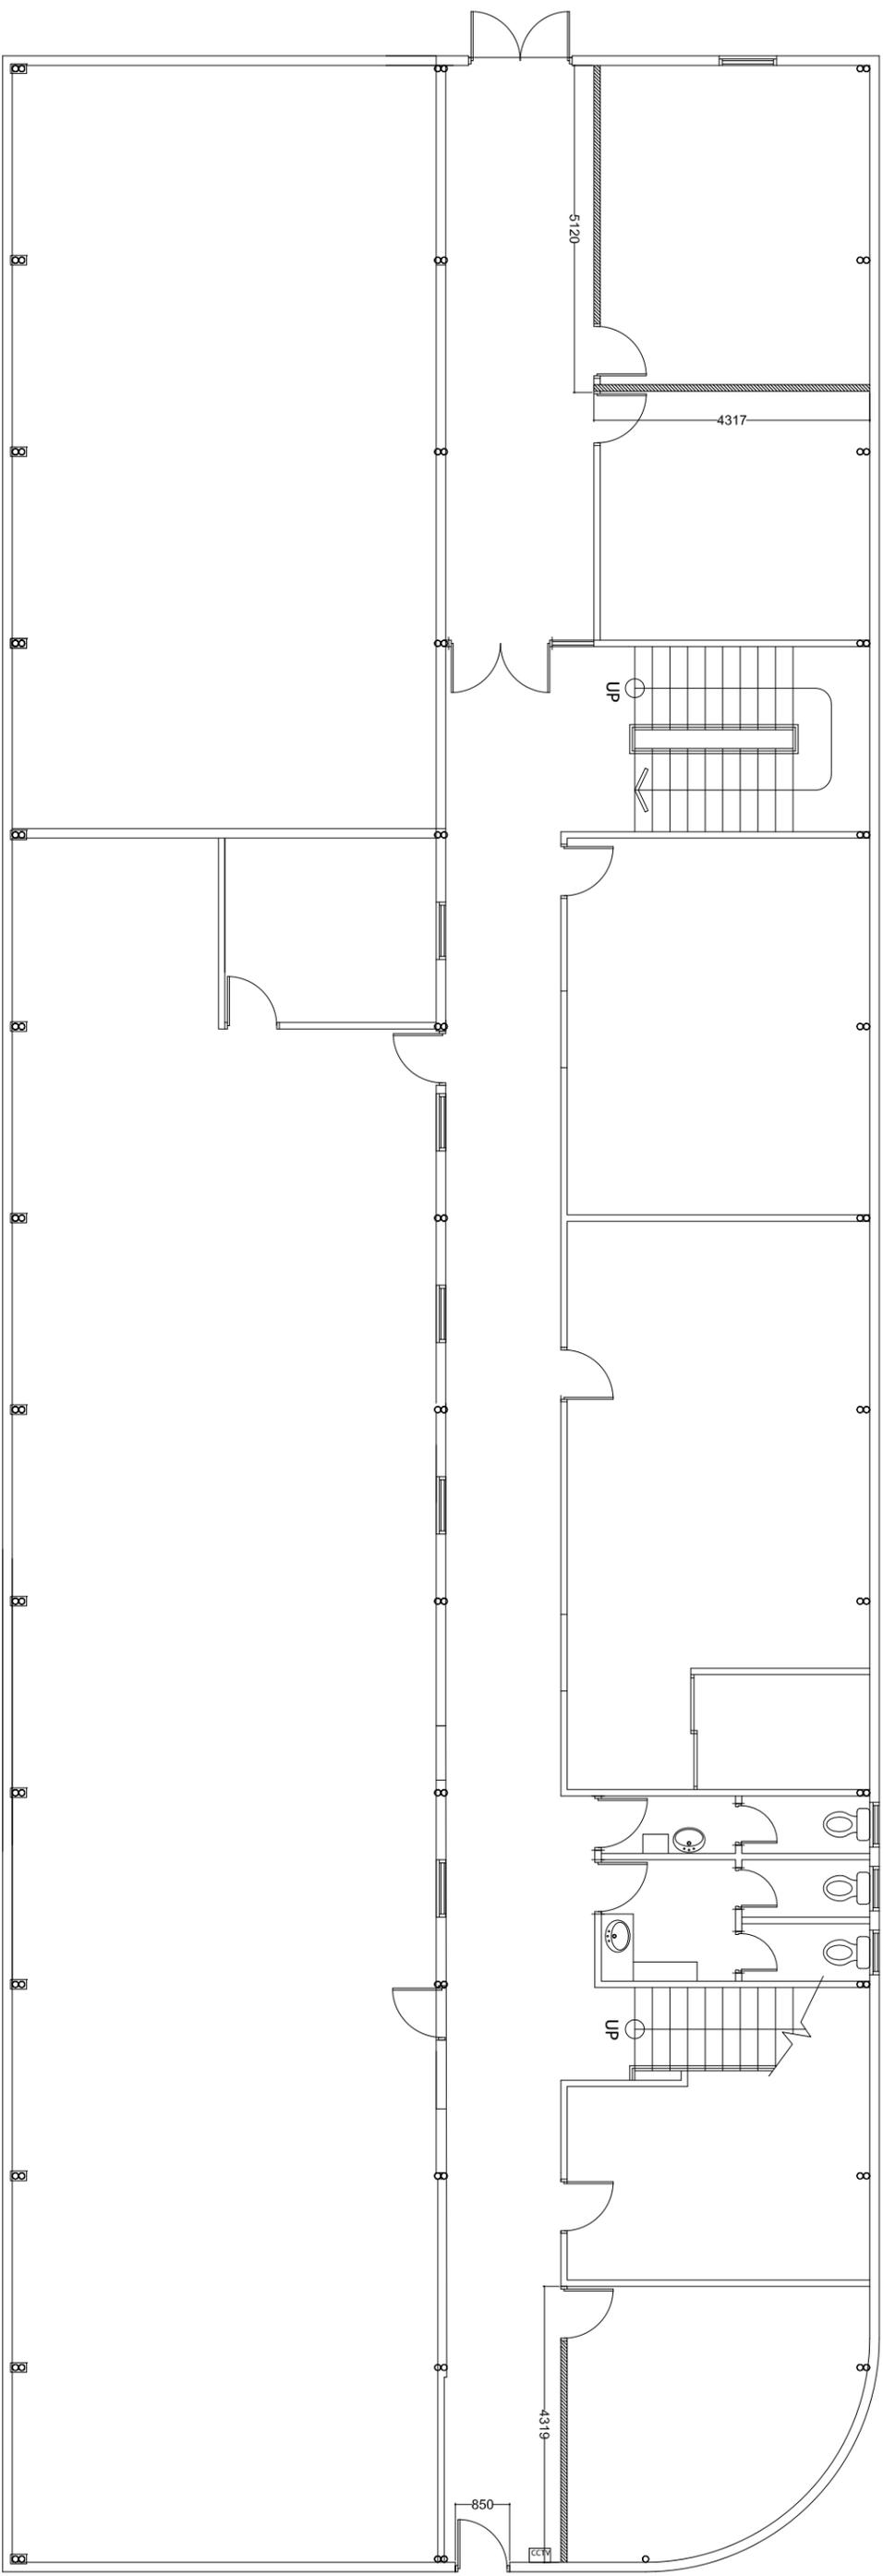


 100MM TIMBER PARTITIONS WITH 6MM
 M-BOARD WITH PAINT FINISH (NIPPON OR
 EQUIVALENT)



GROUND FLOOR PARTITIONS (PROPOSED)
 SCALE 1:100


DESIGN : MHI	PROJECT : MHI - ANNEX BUILDING	DATE : June 2018	DWG NO. : A-11	 MINISTRY OF HOUSING AND INFRASTRUCTURE
ENGINEER : MHI	CLIENT : MHI	SCALE : AS GIVEN		
DRAWN BY : MHI	TITLE : AS GIVEN	CHECKED :		
D O N O T S C A L E T H E D R A W I N G	AMENDMENT :	PROJECT CODE :		

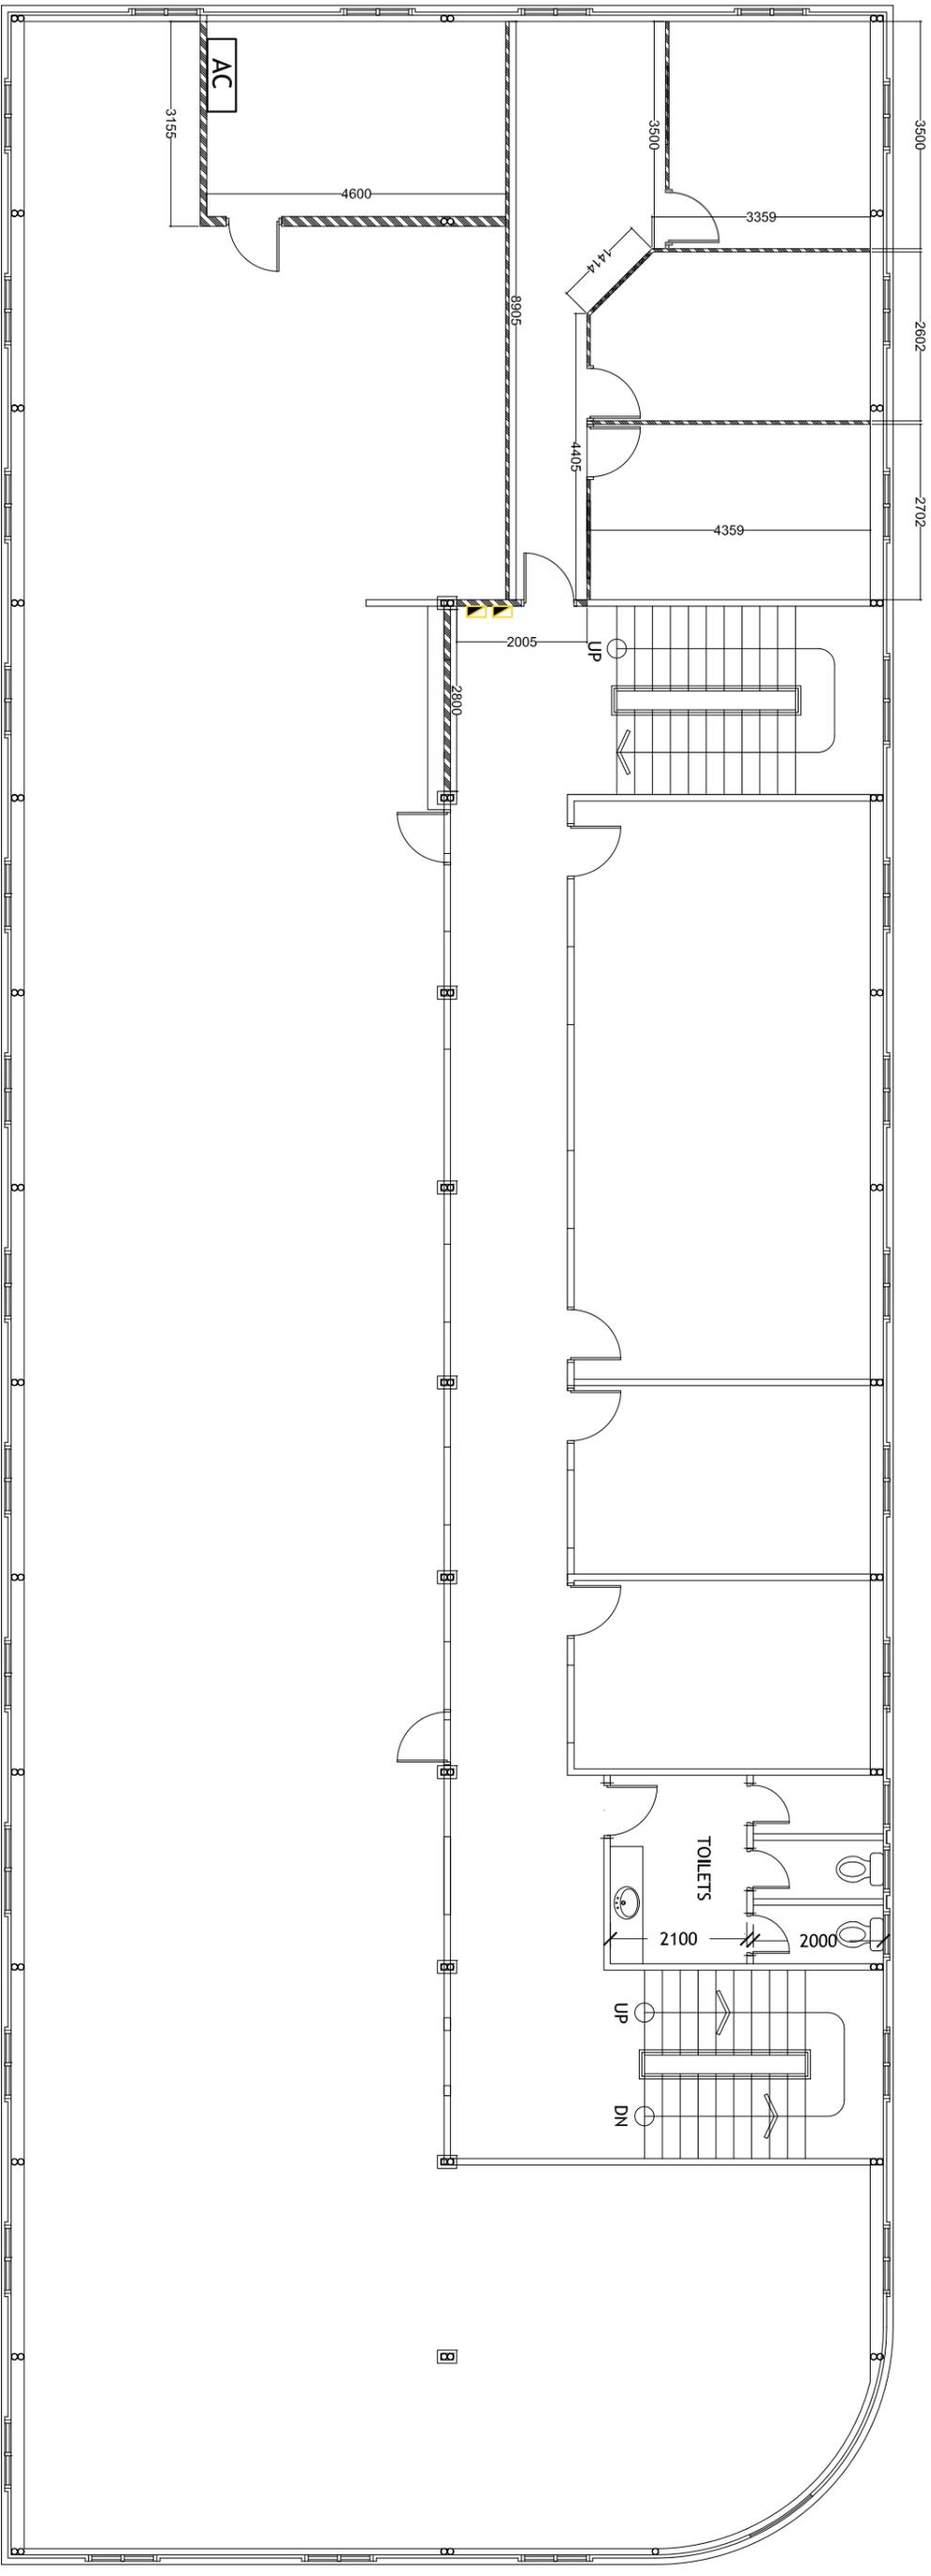

-  100MM TIMBER PARTITIONS WITH 6MM M-BOARD WITH PAINT FINISH
-  MASONRY WALLS
-  AC TO BE RELOCATED
-  DISTRIBUTION BOARDS TO BE RELOCATED

FIRST FLOOR PARTITIONS (EXISTING)
SCALE 1:100

DESIGN : MHI	PROJECT : MHI - ANNEX BUILDING	DATE : June 2018	DWG NO. : A-12
ENGINEER : MHI	CLIENT : MHI	SCALE : AS GIVEN	 MINISTRY OF HOUSING AND INFRASTRUCTURE
DRAWN BY : MHI	TITLE : AS GIVEN	CHECKED :	
DO NOT SCALE THE DRAWING			
AMENDMENT :		PROJECT CODE :	

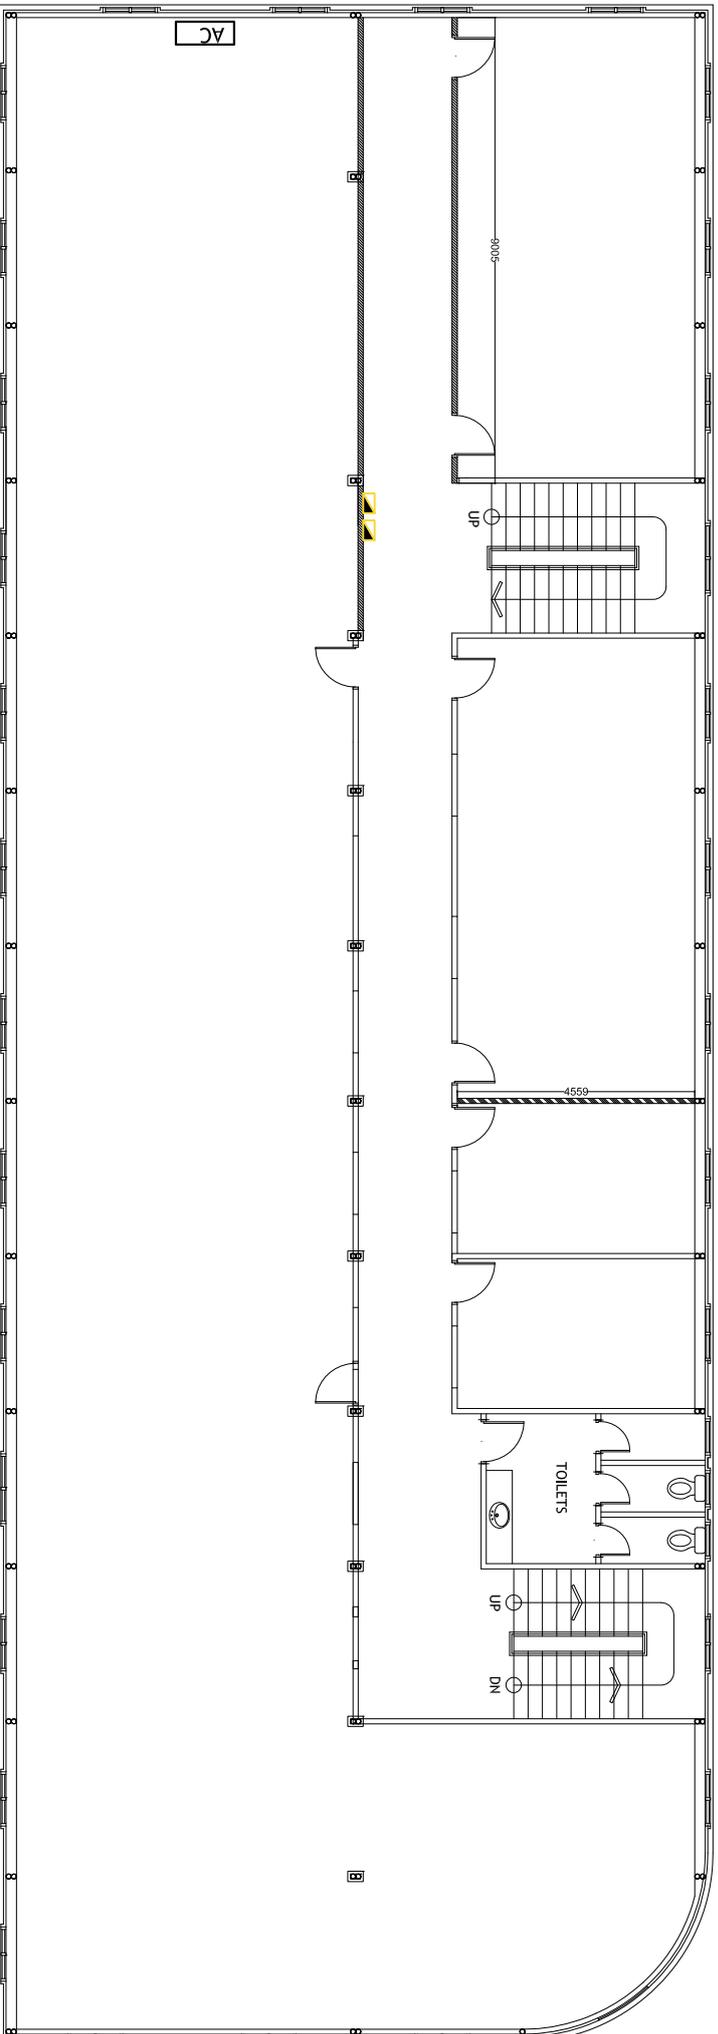

100MM TIMBER PARTITIONS WITH 6MM
 M-BBOARD WITH PAINT FINISH (NIPPON OR
 EQUIVALENT)

AC RELOCATED

DISTRIBUTION BOARDS (RELOCATED)



FIRST FLOOR PARTITIONS (PROPOSED)

SCALE 1:100

DESIGN: MHI
 ENGINEER: MHI
 DRAWN BY: MHI
 DO NOT SCALE THE DRAWING

PROJECT: MHI - ANNEX BUILDING
 CLIENT: MHI
 TITLE: AS GIVEN
 AMENDMENT:

DATE: June 2018
 SCALE: AS GIVEN
 CHECKED:
 PROJECT CODE:

DWG NO:

A-13




MINISTRY OF
 HOUSING AND
 INFRASTRUCTURE



GROUND FLOOR PANEL BOARD PARTITION DETAIL

SCALE 1:50

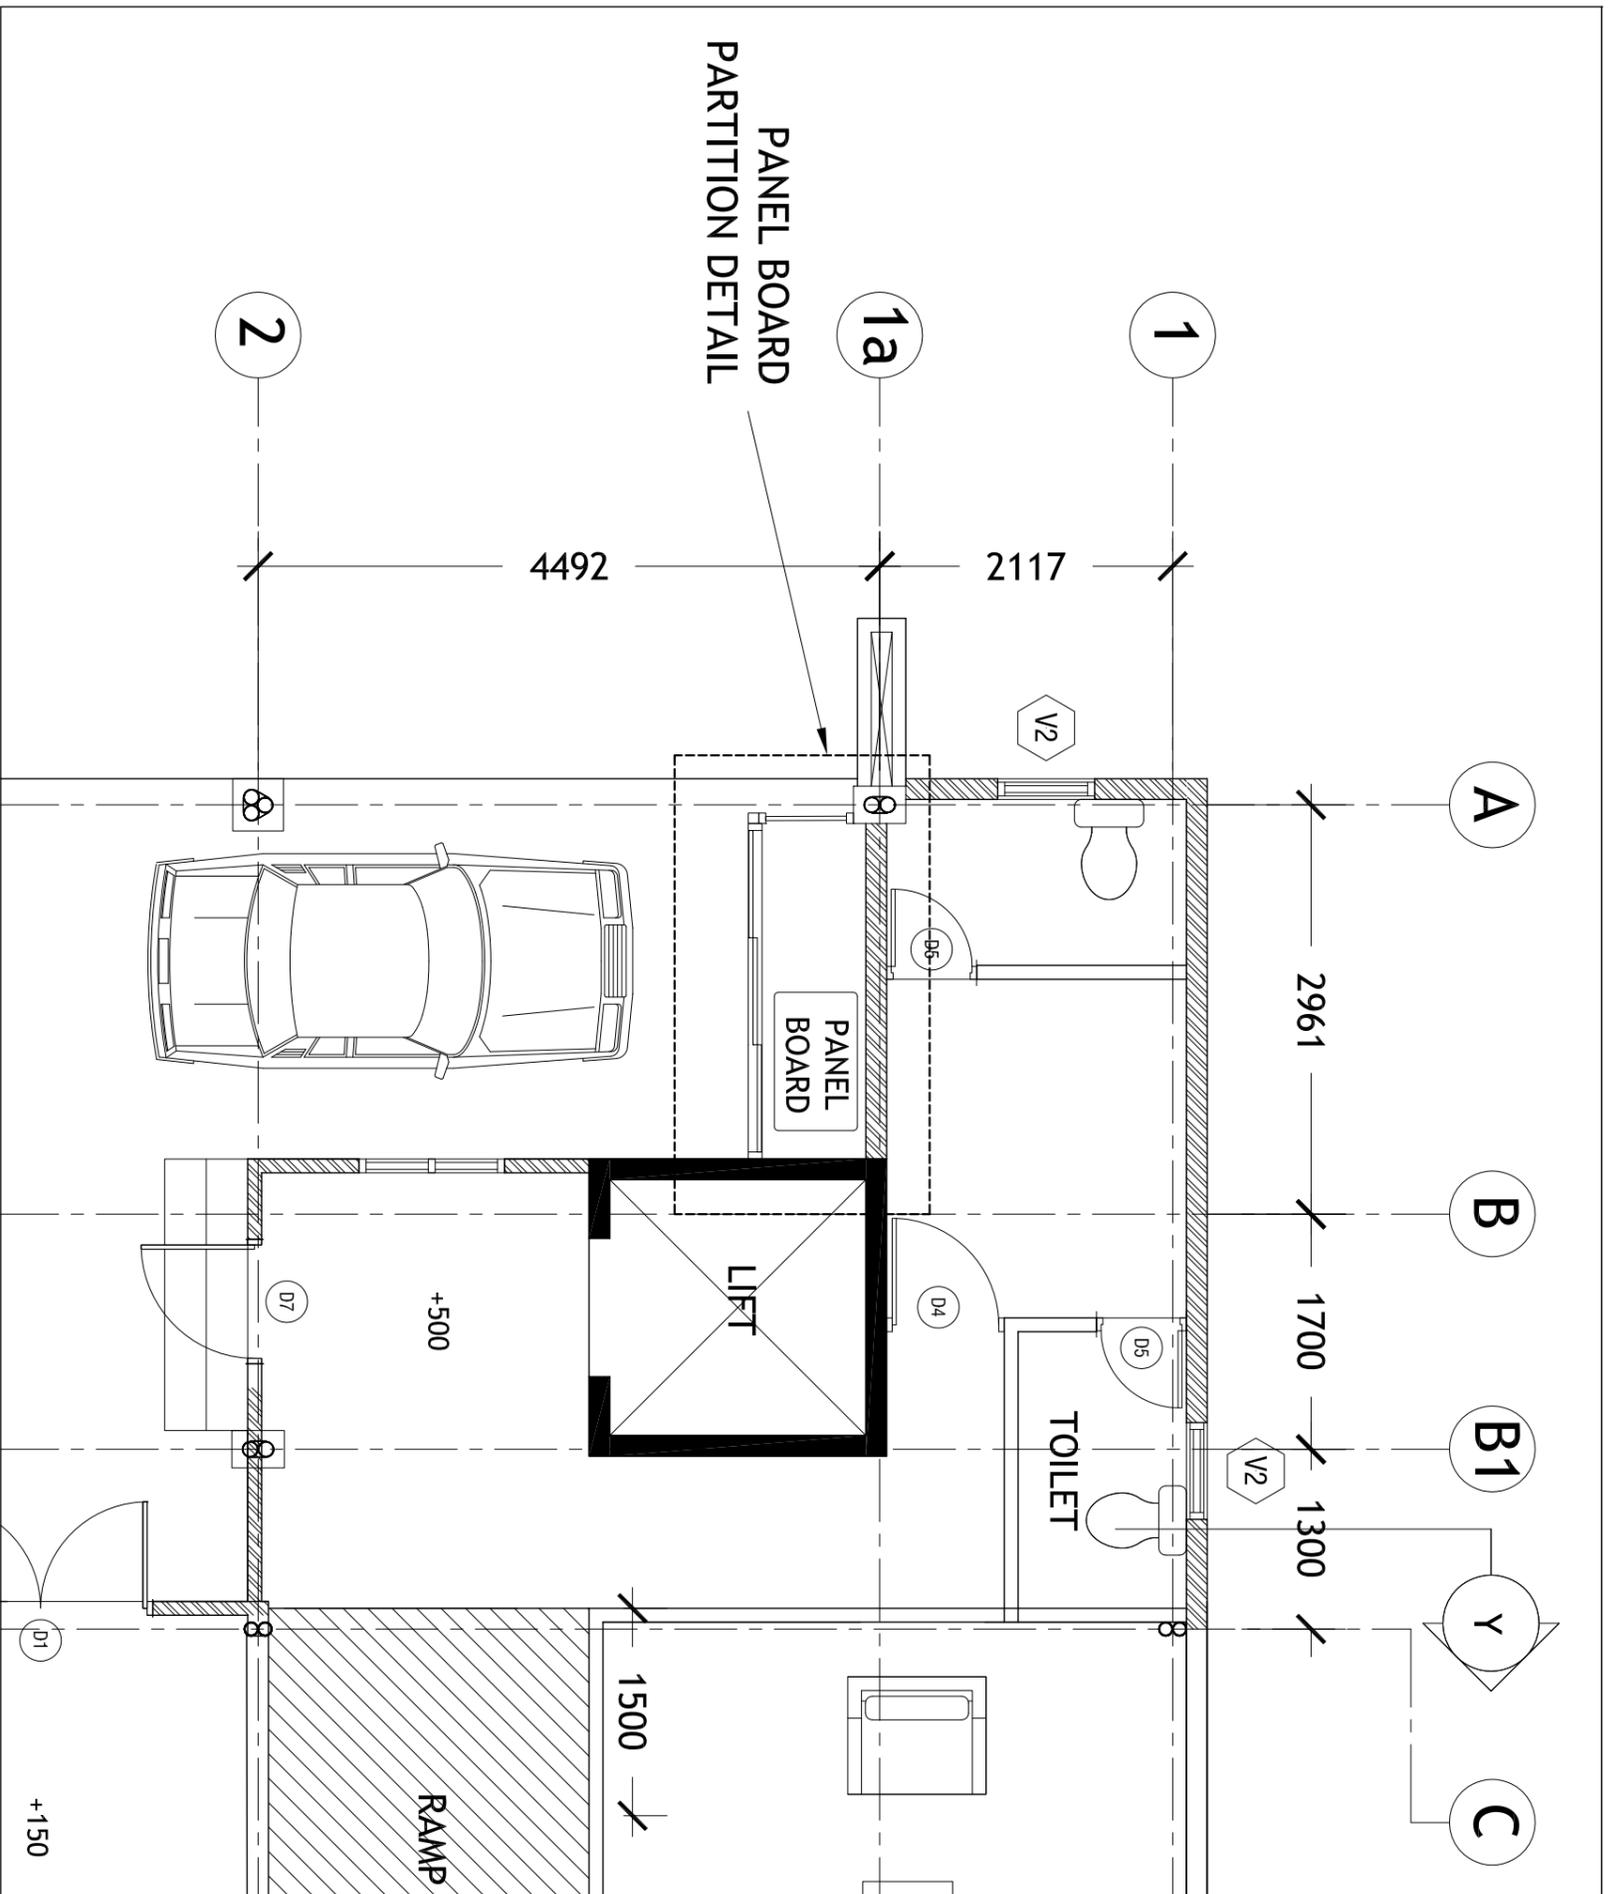

DESIGN : MHI
ENGINEER : MHI
DRAWN BY : MHI
DO NOT SCALE THE DRAWING




PROJECT : MHI - ANNEX BUILDING
CLIENT : MHI
TITLE : AS GIVEN
AMENDMENT :

DATE : June 2018
SCALE : AS GIVEN
CHECKED :

DWG NO :
A-14

MINISTRY OF
HOUSING AND
INFRASTRUCTURE

PANEL BOARD
PARTITION DETAIL

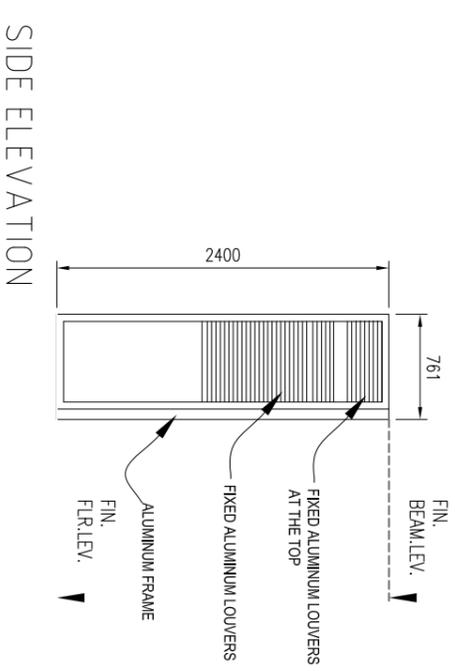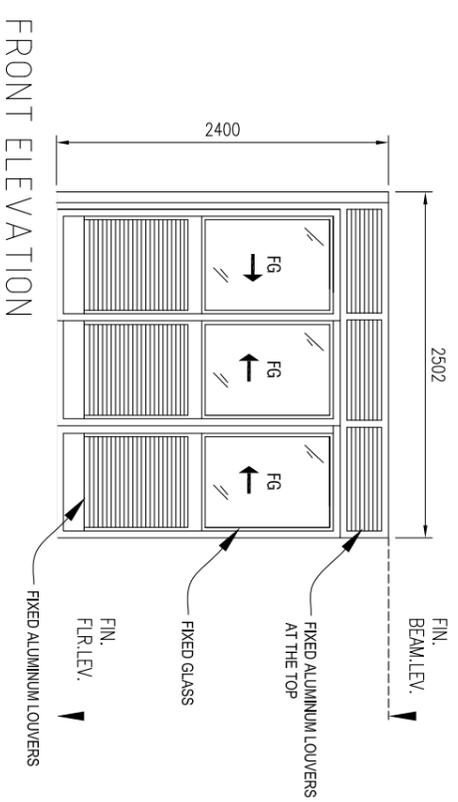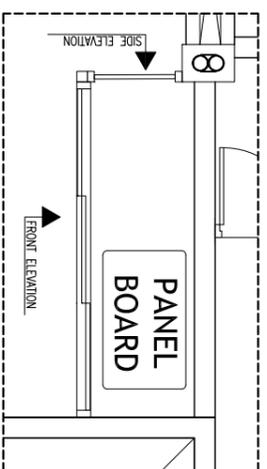

GROUND FLOOR PANEL BOARD PARTITION DETAIL

SCALE 1:50



DESIGN : MHI
ENGINEER : MHI
DRAWN BY : MHI
D O N O T S C A L E T H E D R A W I N G

PROJECT : MHI - ANNEX BUILDING
CLIENT : MHI
TITLE : AS GIVEN
AMENDMENT:

DATE: June 2018
SCALE: AS GIVEN
CHECKED:
PROJECT CODE:

DWG NO:
A-14A

