

PLOT AREA = 131.800 m²
PROPOSED BUILDING AREA = 97.79m²



SITE PLAN 1:100

Sheet Number: 01

Sheet Contents:

SITE PLAN

Revisions:

Project Title:

AQUATIC ANIMAL QUARANTINE
FACILITY

Location:

K. HULHULHÉ ISLAND
(INIA)

Drawn:

Mariyam Noor

Checked:

Fayaz

Date: 26 January - 2016

Sheet No:



Ministry of Fisheries &
Agriculture, Malé,
Maldives


Scale: 1:100

NOVEA ENGINEERING

PO Box 3013
Male
Maldives
m : +9609999413
e : fayaz@dhivehinet.net.mv

The contractors must check all dimensions on
site prior to the commencement of any work.

NORTH

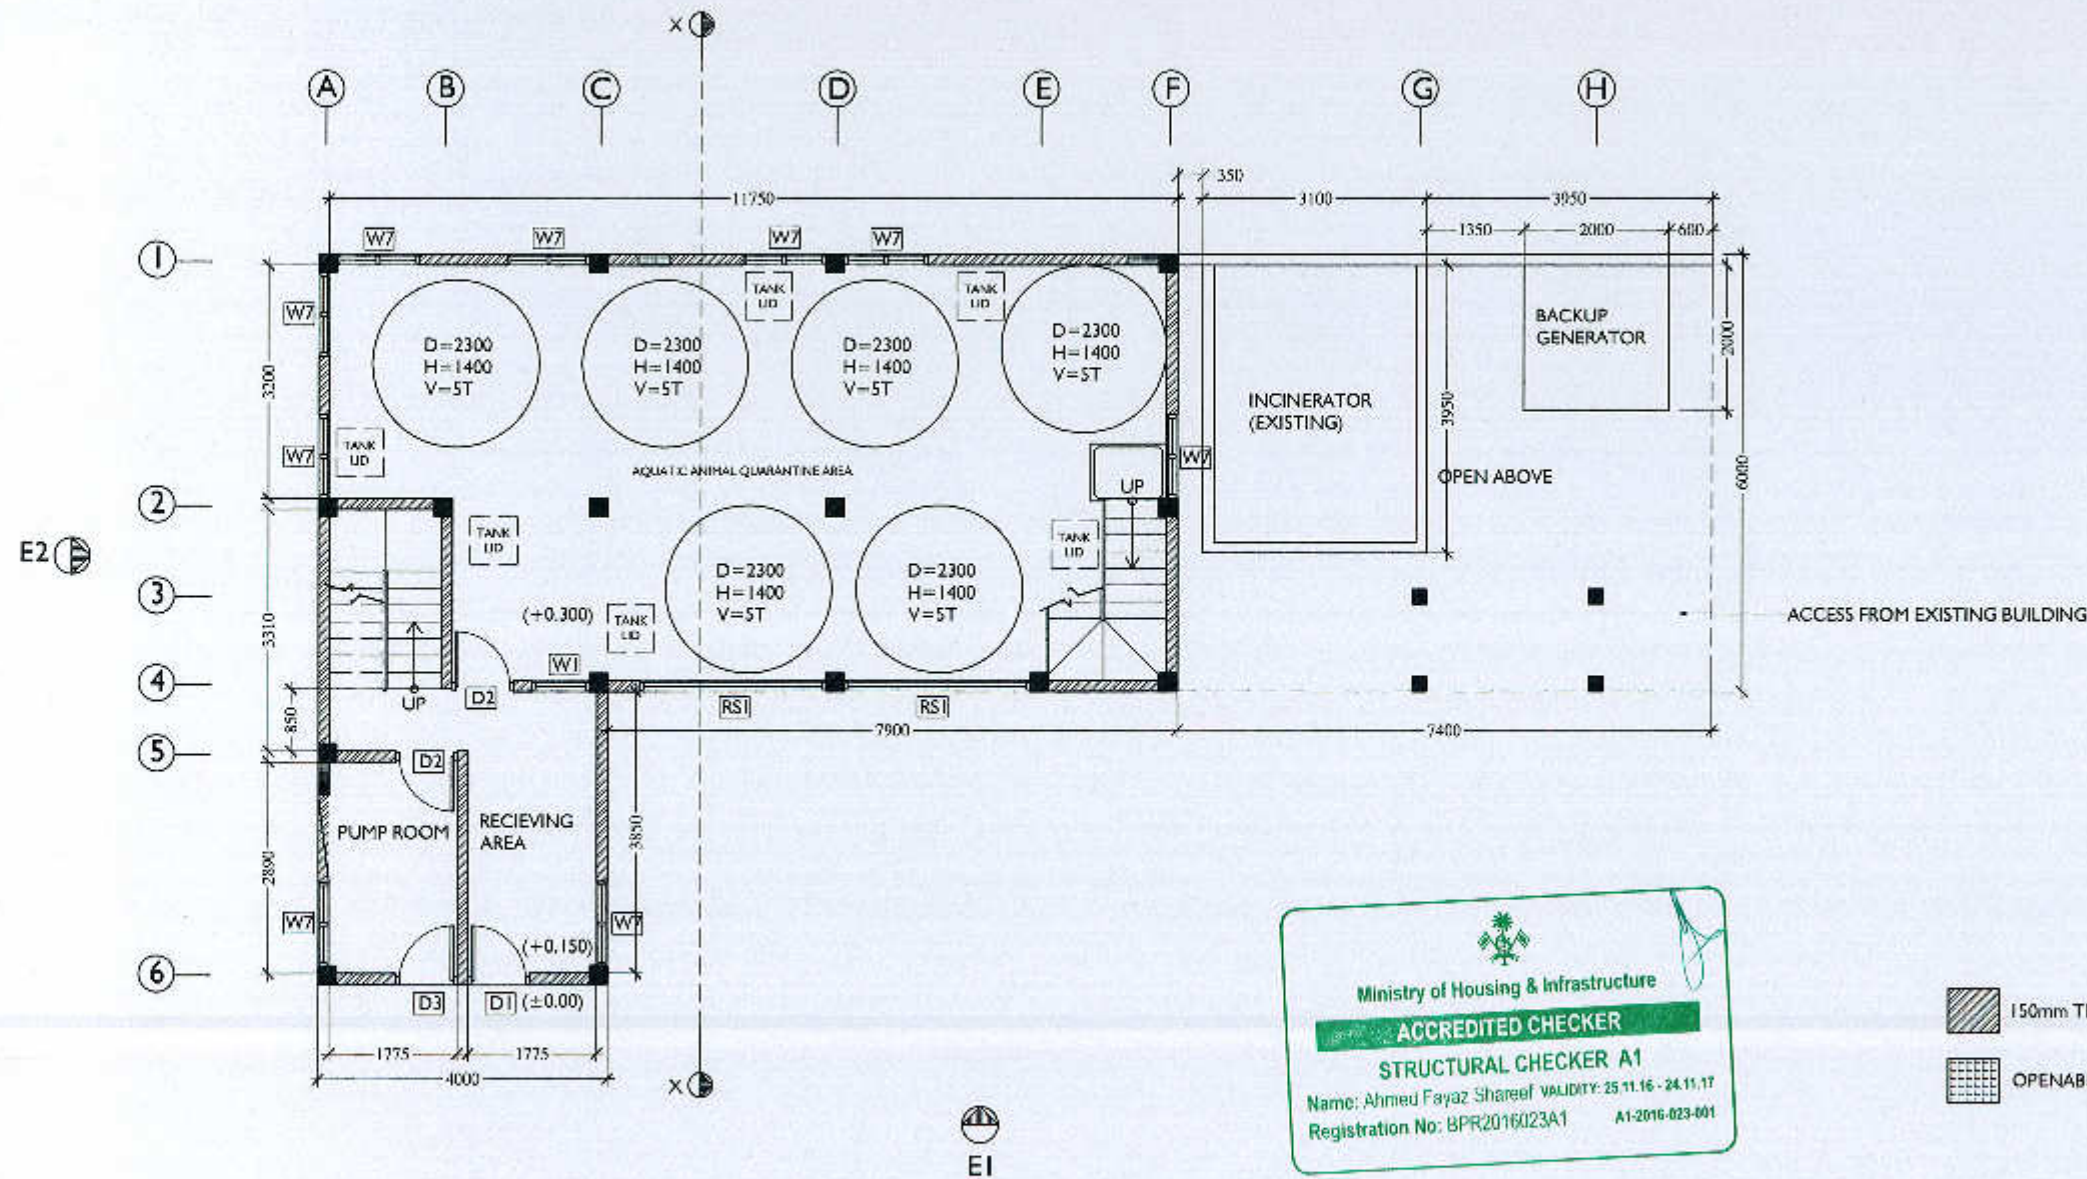

GROUND FLOOR PLAN 1:100



150mm THK MASONRY SOLID WALL
OPENABLE EXHAUST FAN

Sheet Number: 02

Sheet Contents:

LAYOUT
GROUND FLOOR PLAN

Revisions:

Project Title:

AQUATIC ANIMAL QUARANTINE
FACILITY

Location:

K. HULHULHÉ ISLAND
(INTA)

Drawn:

Mariyam Naeem

Checked:

Fayaz

Date:

26 January - 2016

Sheet No:





Ministry of Fisheries &
Agriculture, Malé,
Maldives

Scale: 1:100

NOVEA ENGINEERING

PO Box 3013
Malé
Maldives
m : +9609999413
c : fayaz@dhivehinet.net.mv

The contractors must check all dimensions on
site prior to the commencement of any work.

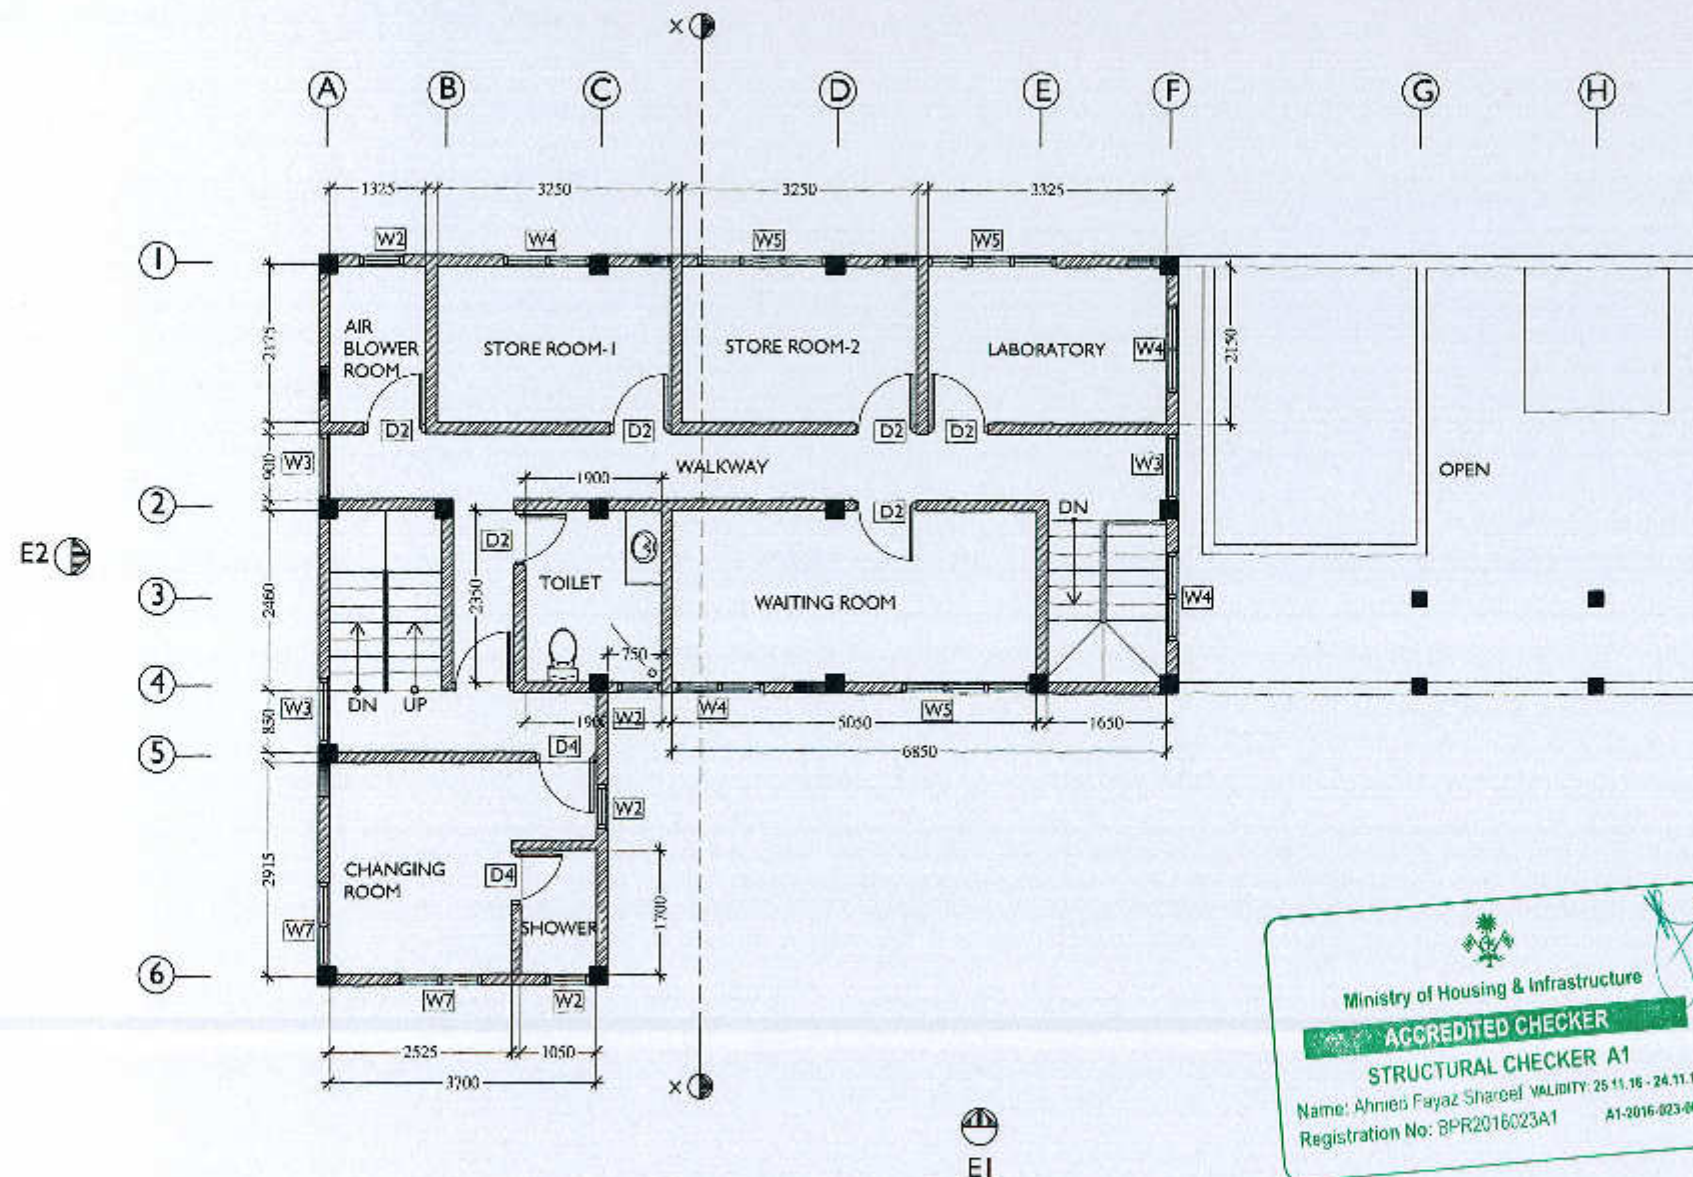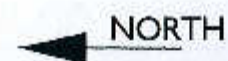

FIRST FLOOR PLAN 1:100

Sheet Number: 03

Sheet Contents:

LAYOUT
FIRST FLOOR PLAN

Revisions:

Project Title:

AQUATIC ANIMAL QUARANTINE
FACILITY

Location:

K. HULHULIHE ISLAND
(INIA)

Drawn:

Mariyam Neelee

Checked:

Fayaz

Date:

26 January - 2016

Sheet N2:



Ministry of Fisheries &
Agriculture, Malé,
Maldives


Scale: 1:100

NOVEA ENGINEERING

PO Box 3013
Malé
Maldives
m: +9609999413
e: fayaz@dhivehinet.net.mv

The contractors must check all dimensions on
site prior to the commencement of any work.

NORTH

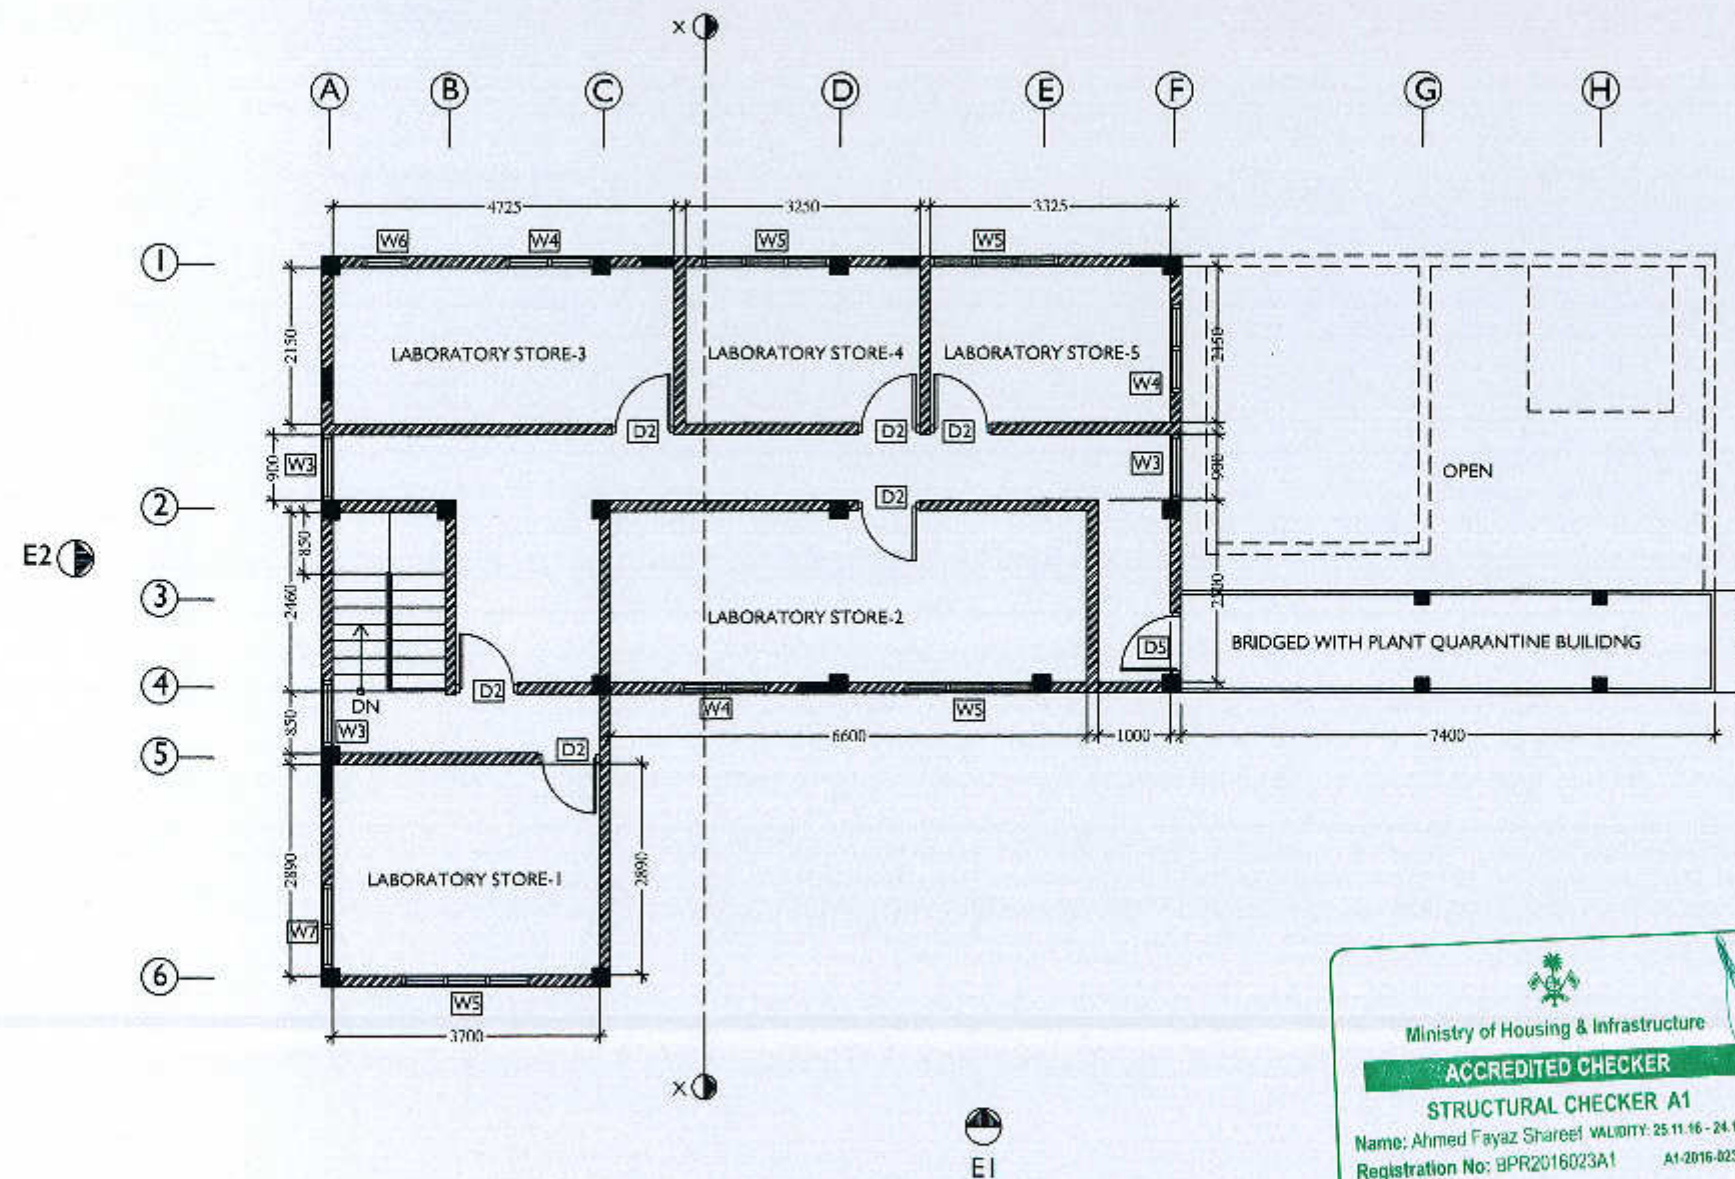

SECOND FLOOR PLAN 1:100

Ministry of Housing & Infrastructure
ACCREDITED CHECKER
STRUCTURAL CHECKER A1
 Name: Ahmed Fayaz Shareef VALIDITY: 25.11.16 - 24.11.17
 Registration No: BPR2016023A1 A1-2016-023-001

150mm THK MASONRY SOLID WALL
 OPENABLE EXHAUST FAN

Ministry of Housing & Infrastructure
ACCREDITED CHECKER
ARCHITECTURAL CHECKER B1
 Name: Abdul Wahid Mohamed VALIDITY: 28.09.16 - 27.09.17
 Registration No: BPR2016011B1 B1-2016-011-001

Sheet Number: D4

Sheet Contents:

LAYOUT
 SECOND FLOOR PLAN

Revisions:

Project Title:

AQUATIC ANIMAL QUARANTINE
 FACILITY

Location:

K. HULIULHI ISLAND

Drawn:

Mariyam Nasir

Checked:

Fayaz

Date:

26 January - 2016

Sheet No:





Ministry of Fisheries &
 Agriculture, Malé,
 Maldives

Scale: 1:100

NOVEA ENGINEERING

PO Box 3013
 Male
 Maldives
 m : +9609999413
 e : fayaz@dhivehinet.net.mv

The contractors must check all dimensions on
 site prior to the commencement of any work.

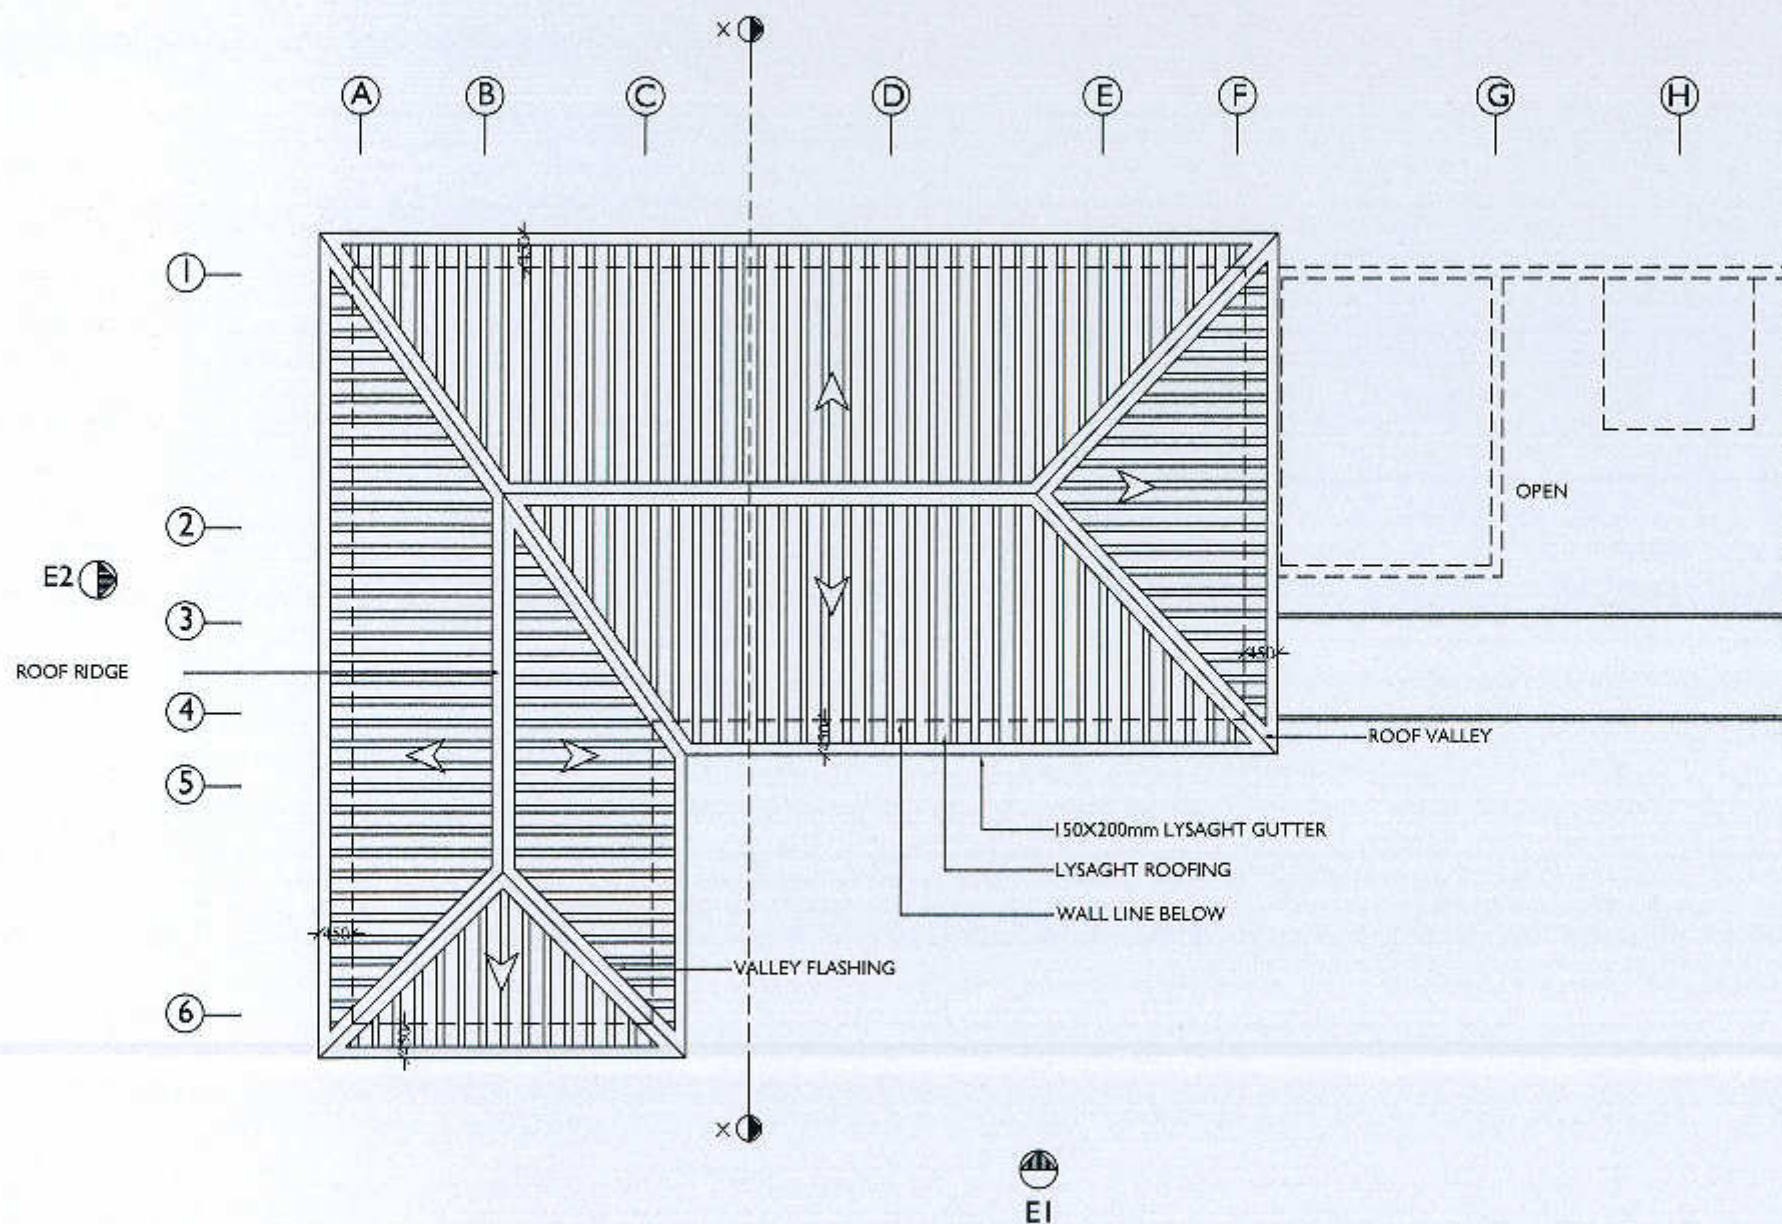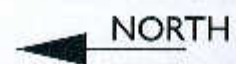

Sheet Number: 05

Sheet Contents:

LAYOUT
ROOF PLAN

Revisions:

Project Title:

AQUATIC ANIMAL QUARANTINE
FACILITY

Location:

K. HULHULHE ISLAND
(INIA)

Drawn:

Marlyam Neelee

Checked:

Fayaz

Date:

26 January - 2016

Sheet No:




Ministry of Fisheries &
Agriculture, Malé,
Maldives

Scale: 1:100

NOVEA ENGINEERING

PO Box 3013
Male
Maldives
m: +9609999413
e: fayaz@dhivehinet.net.mv

The contractors must check all dimensions on
site prior to the commencement of any work.

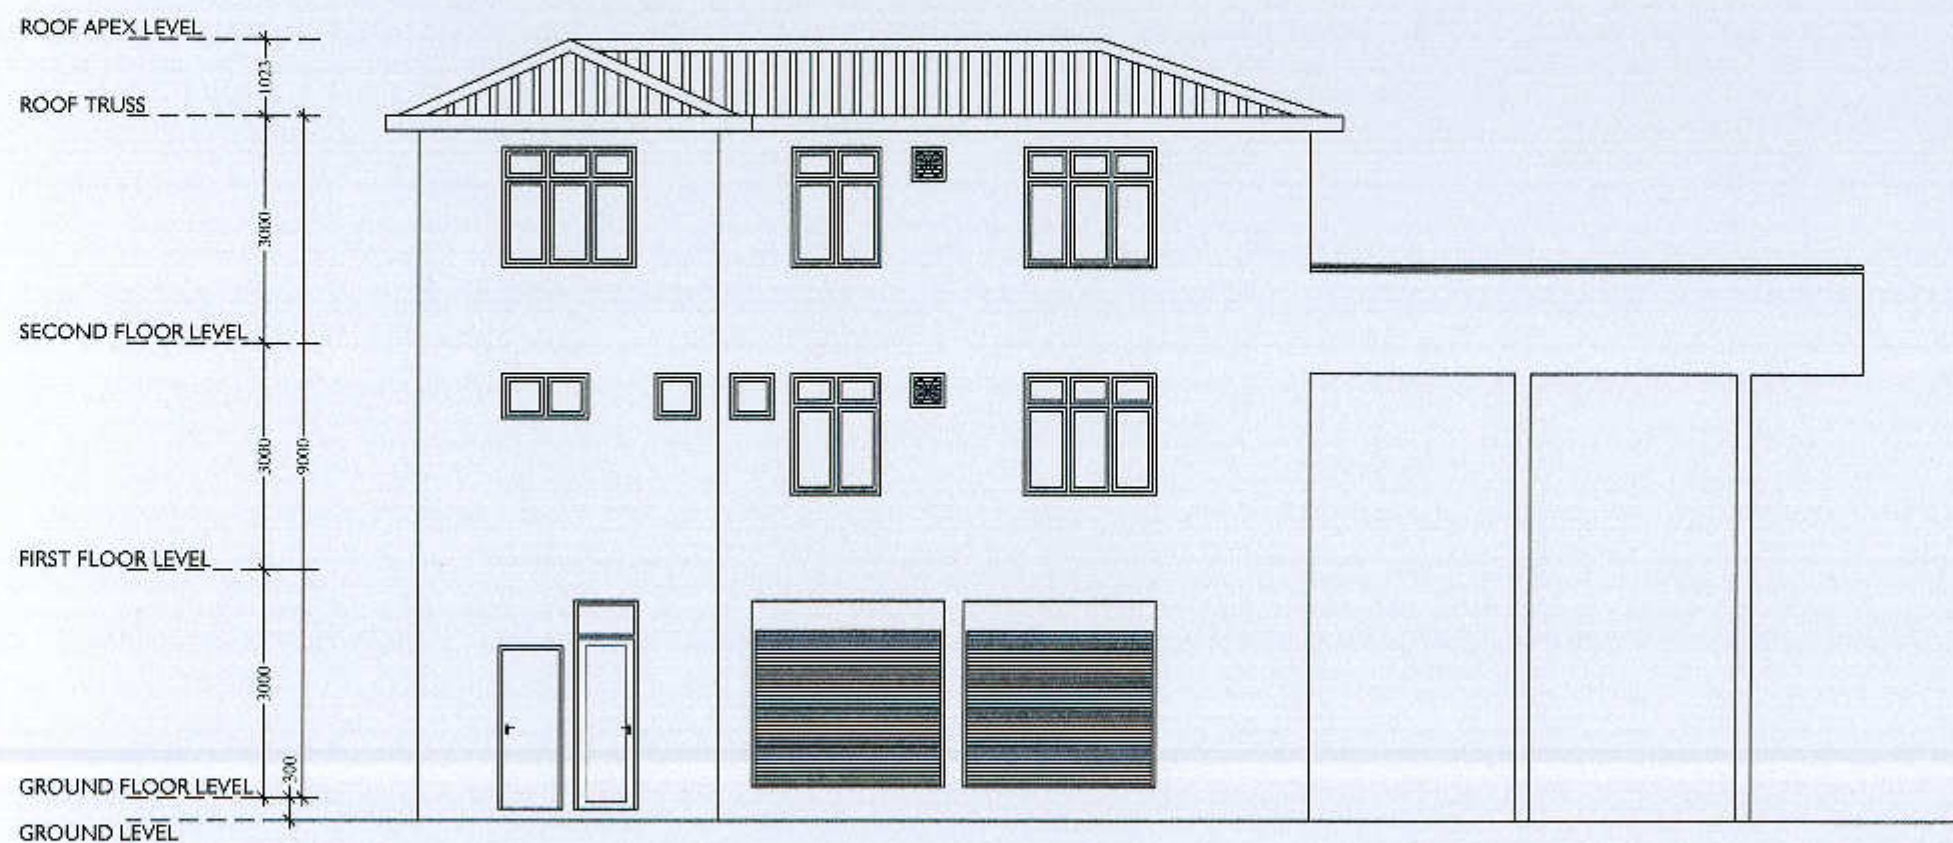

FRONT ELEVATION E1 1:100



Sheet Number: D6

Sheet Contents:

FRONT ELEVATION

Revisions:

Project Title:

AQUATIC ANIMAL QUARANTINE FACILITY

Location:

K. HULHULHÉ ISLAND (INIA)

Drawn:

Mariyam Neelee

Checked:

Fayaz

Date: 26 January - 2016

Sheet No:




Ministry of Fisheries &
Agriculture, Malé,
Maldives

Scale: 1:100

NOVEA ENGINEERING

PO Box 3013
Male
Maldives
m : +9609999413
e : fayaz@dhivehinet.net.mv

The contractors must check all dimensions on site prior to the commencement of any work.

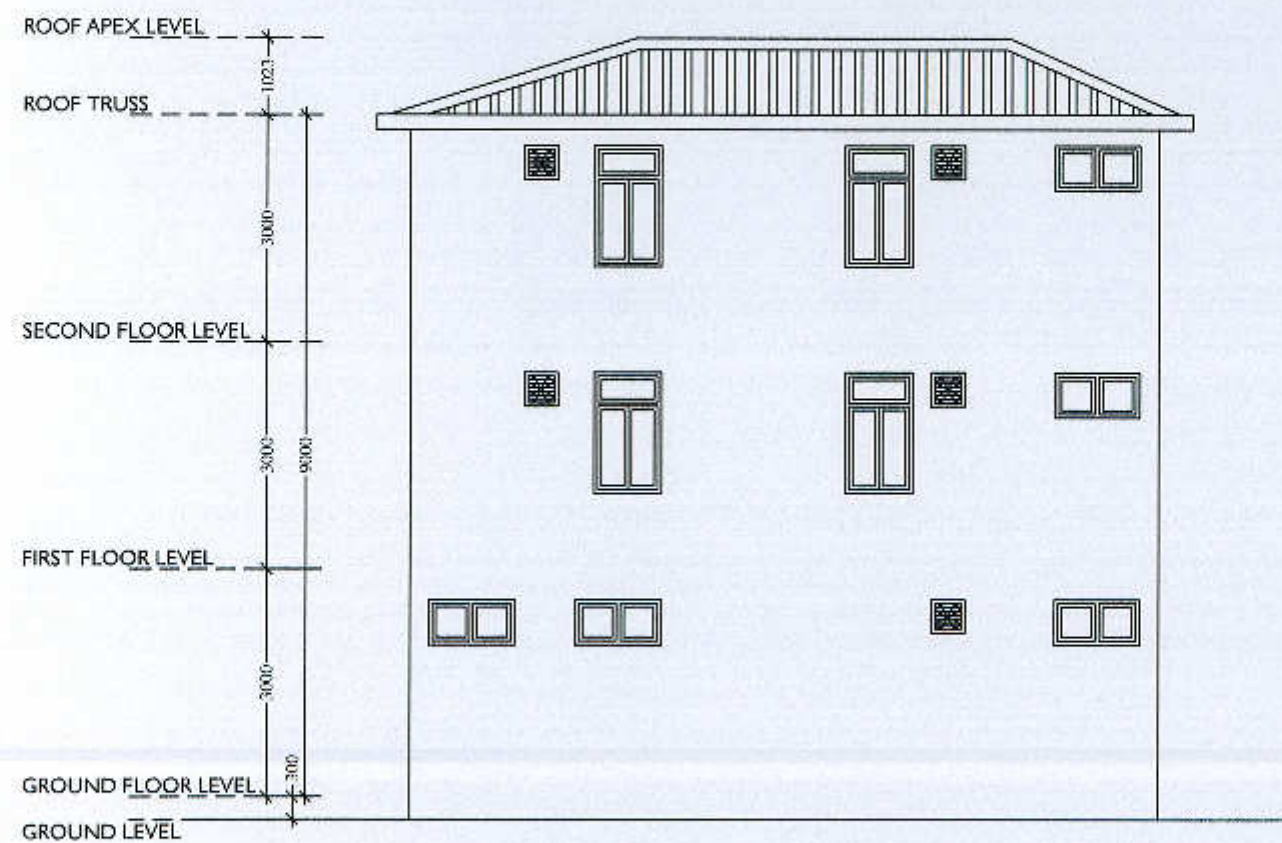

SIDE ELEVATION E2 1:100



Sheet Number: 07

Sheet Contents:

SIDE ELEVATION

Revisions:

Project Title:

AQUATIC ANIMAL QUARANTINE
FACILITY

Location:

K. HULHULHE ISLAND
(INIA)

Drawn:

Marlyam Noor

Checked:

Fayaz

Date:

26 January - 2016

Sheet No:




Ministry of Fisheries &
Agriculture, Malé,
Maldives

Scale : 1:100

NOVEA ENGINEERING

PO Box 3013
Male
Maldives
m : +9609999413
e : fayaz@dhivehinet.net.mv

The contractors must check all dimensions on
site prior to the commencement of any work.

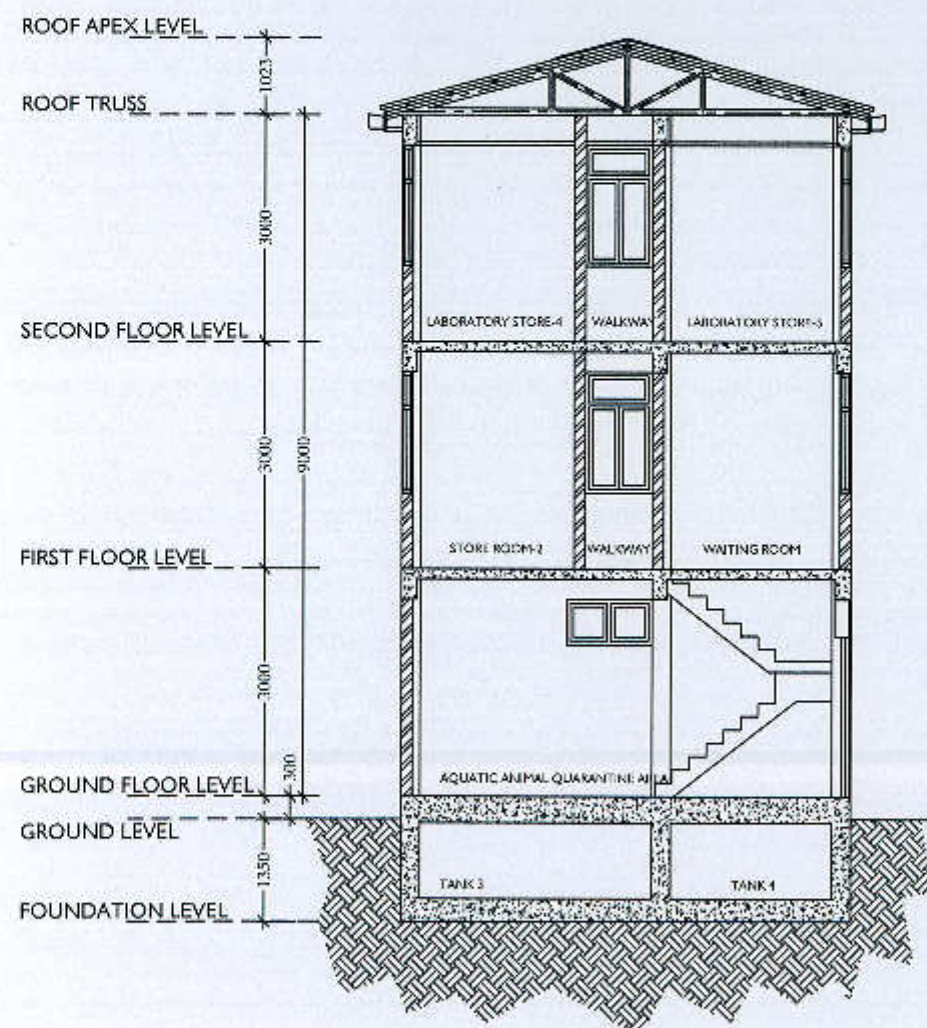

SECTION X-X 1:100



Sheet Number: 08

Sheet Contents:

CROSS SECTION

Revisions:

Project Title:

AQUATIC ANIMAL QUARANTINE FACILITY

Location:

K. HULHULHE ISLAND (INIA)

Drawn :

Maryam Noelee

Checked:

Fayaz

Date:

26 January - 2016

Sheet No:





Ministry of Fisheries &
Agriculture, Malé,
Maldives

Scale : 1:100

NOVEA ENGINEERING

PO Box 3013
Male
Maldives
m : +9609999413
e : fayaz@dhivehinet.net.mv

The contractors must check all dimensions on site prior to the commencement of any work.

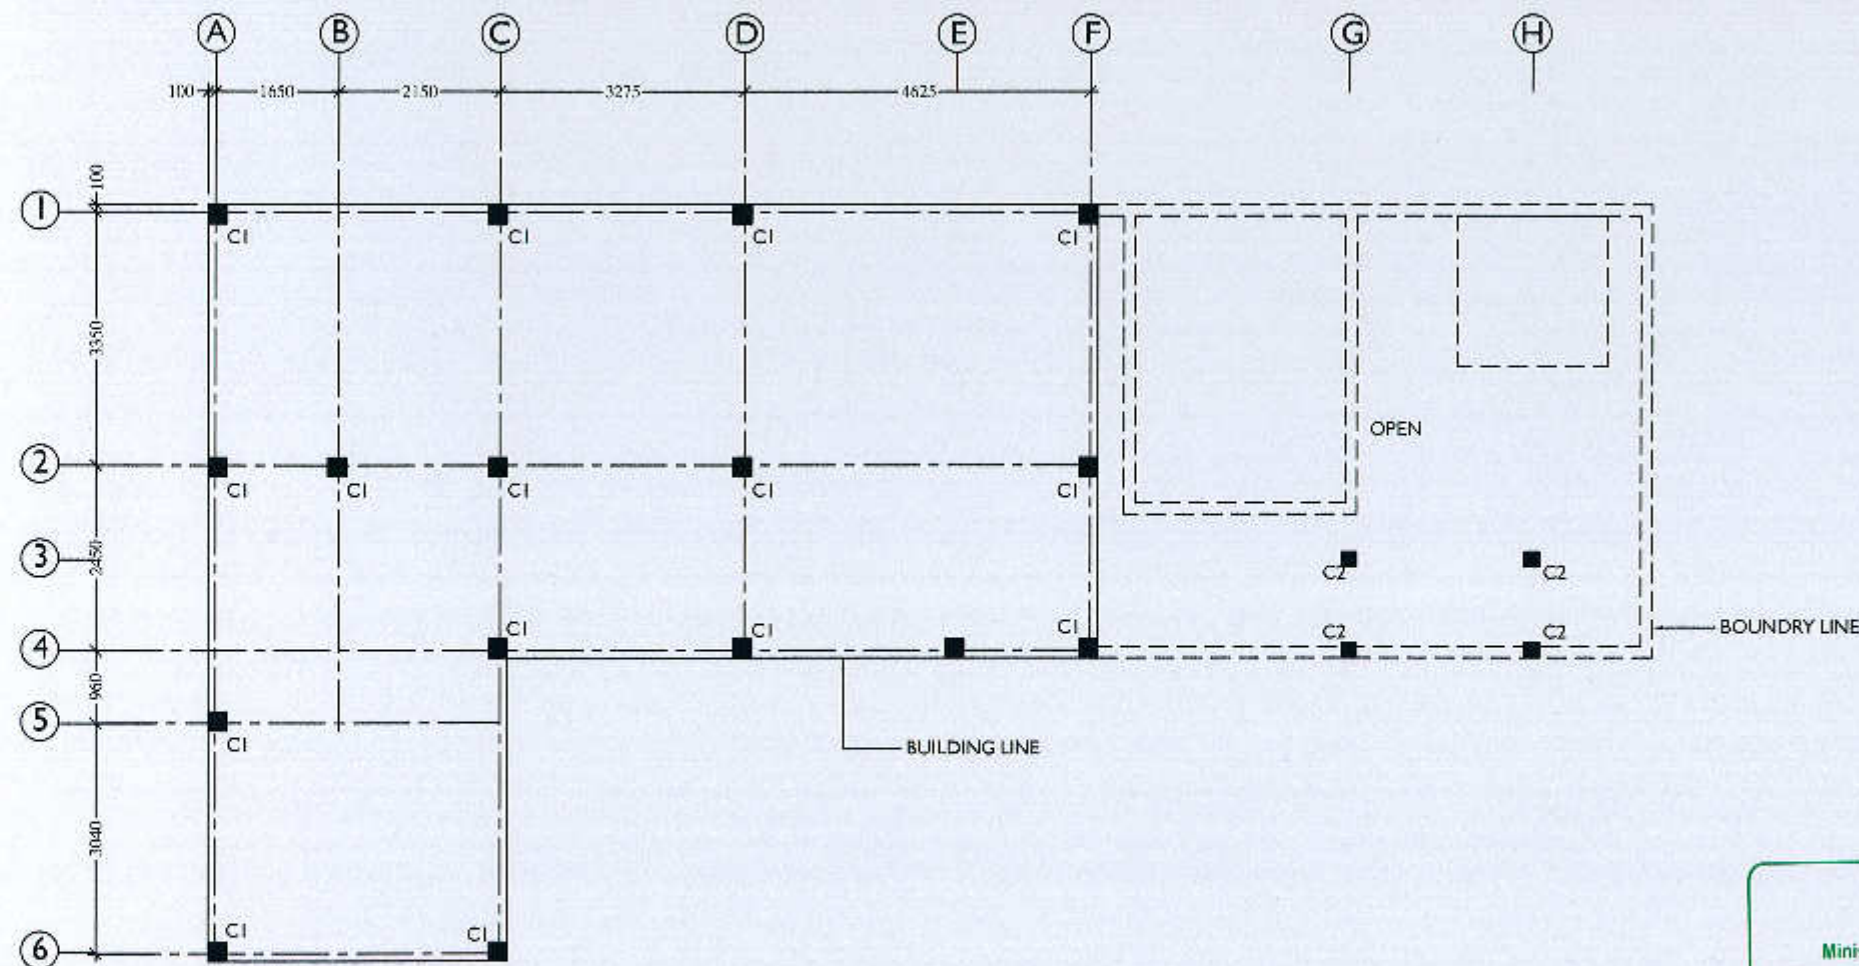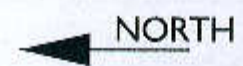

COLUMN LOCATION PLAN 1:100



Sheet Number: 09

Sheet Contents:

COLUMN LAYOUT

Revisions:

Project Title:

AQUATIC ANIMAL QUARANTINE FACILITY

Location:

K. HULHULHE ISLAND (INLA)

Drawn:

Manyam Neeles

Checked:

Fayaz

Date:

26 January - 2016

Sheet No:



Ministry of Fisheries & Agriculture, Malé, Maldives



Scale: 1:100

NOVEA ENGINEERING

PO Box 3013
Male
Maldives

m: +9609999413
e: fayaz@dhivehinet.net.mv

The contractors must check all dimensions on site prior to the commencement of any work.

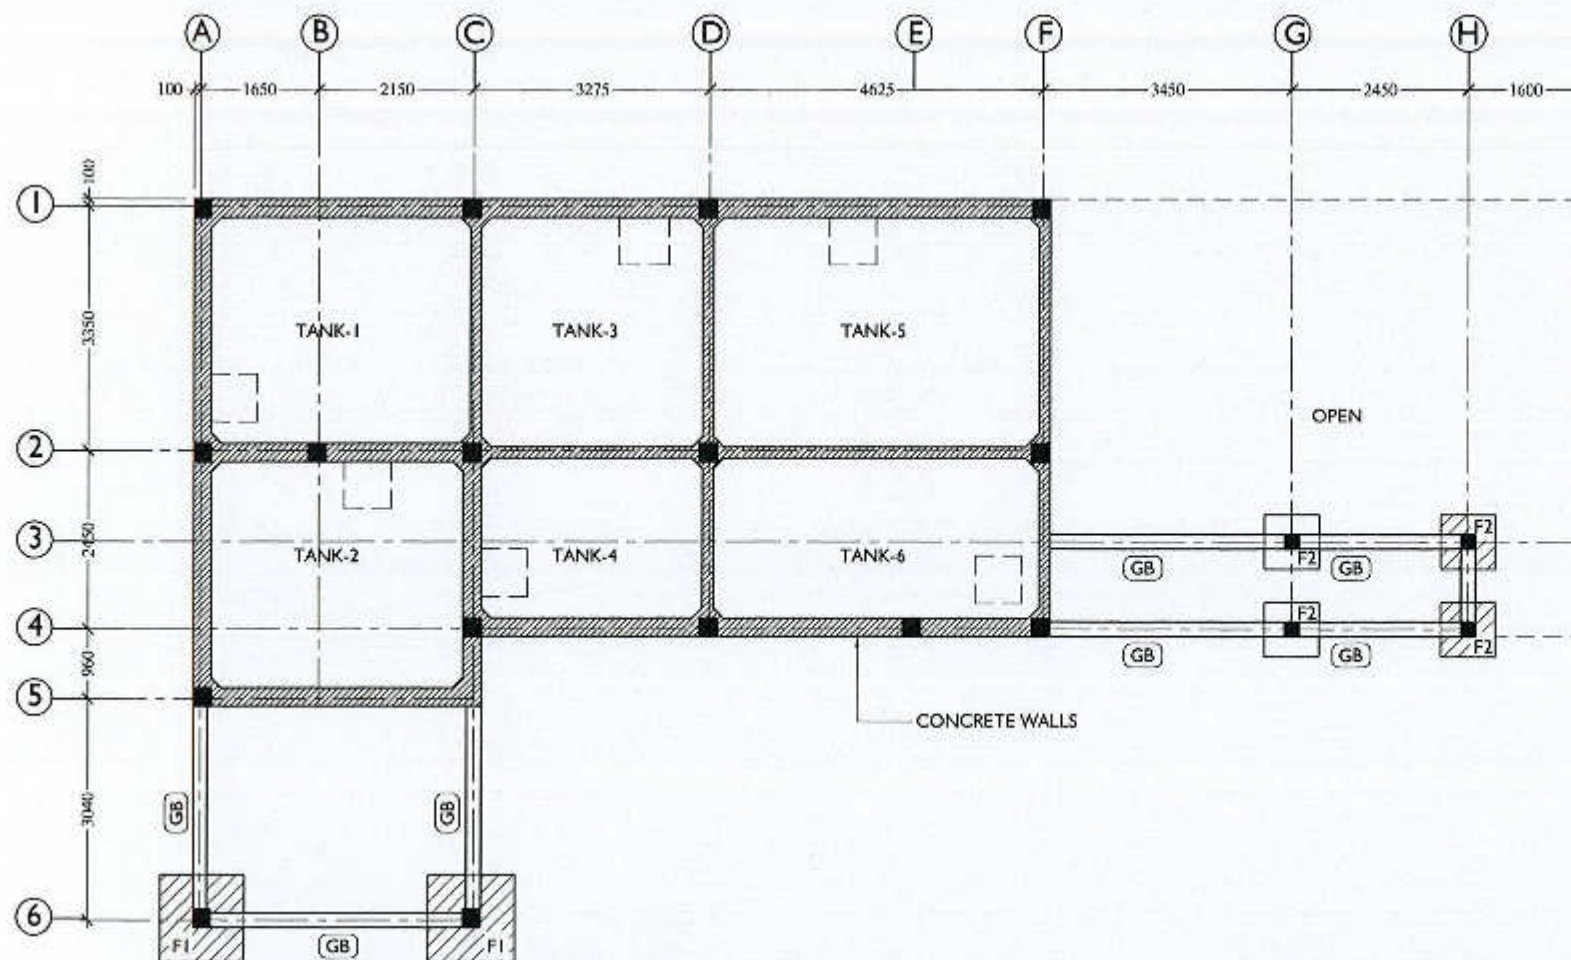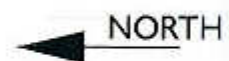

FOUNDATION PLAN 1:100



Sheet Number: 10

Sheet Contents:

FOUNDATION LAYOUT

Revisions:

Project Title:

AQUATIC ANIMAL QUARANTINE FACILITY

Location:

K. HULHULHE ISLAND (INIA)

Drawn:

Mariyam Neelee

Checked:

Fayaz

Date:

26 January - 2016

Sheet N1:



Ministry of Fisheries &
Agriculture, Malé,
Maldives

Scale: 1:100

NOVEA ENGINEERING

PO Box 3013



Male

Maldives

m: +9609999413

e: fayaz@dhivehinet.net.mv

The contractors must check all dimensions on site prior to the commencement of any work.

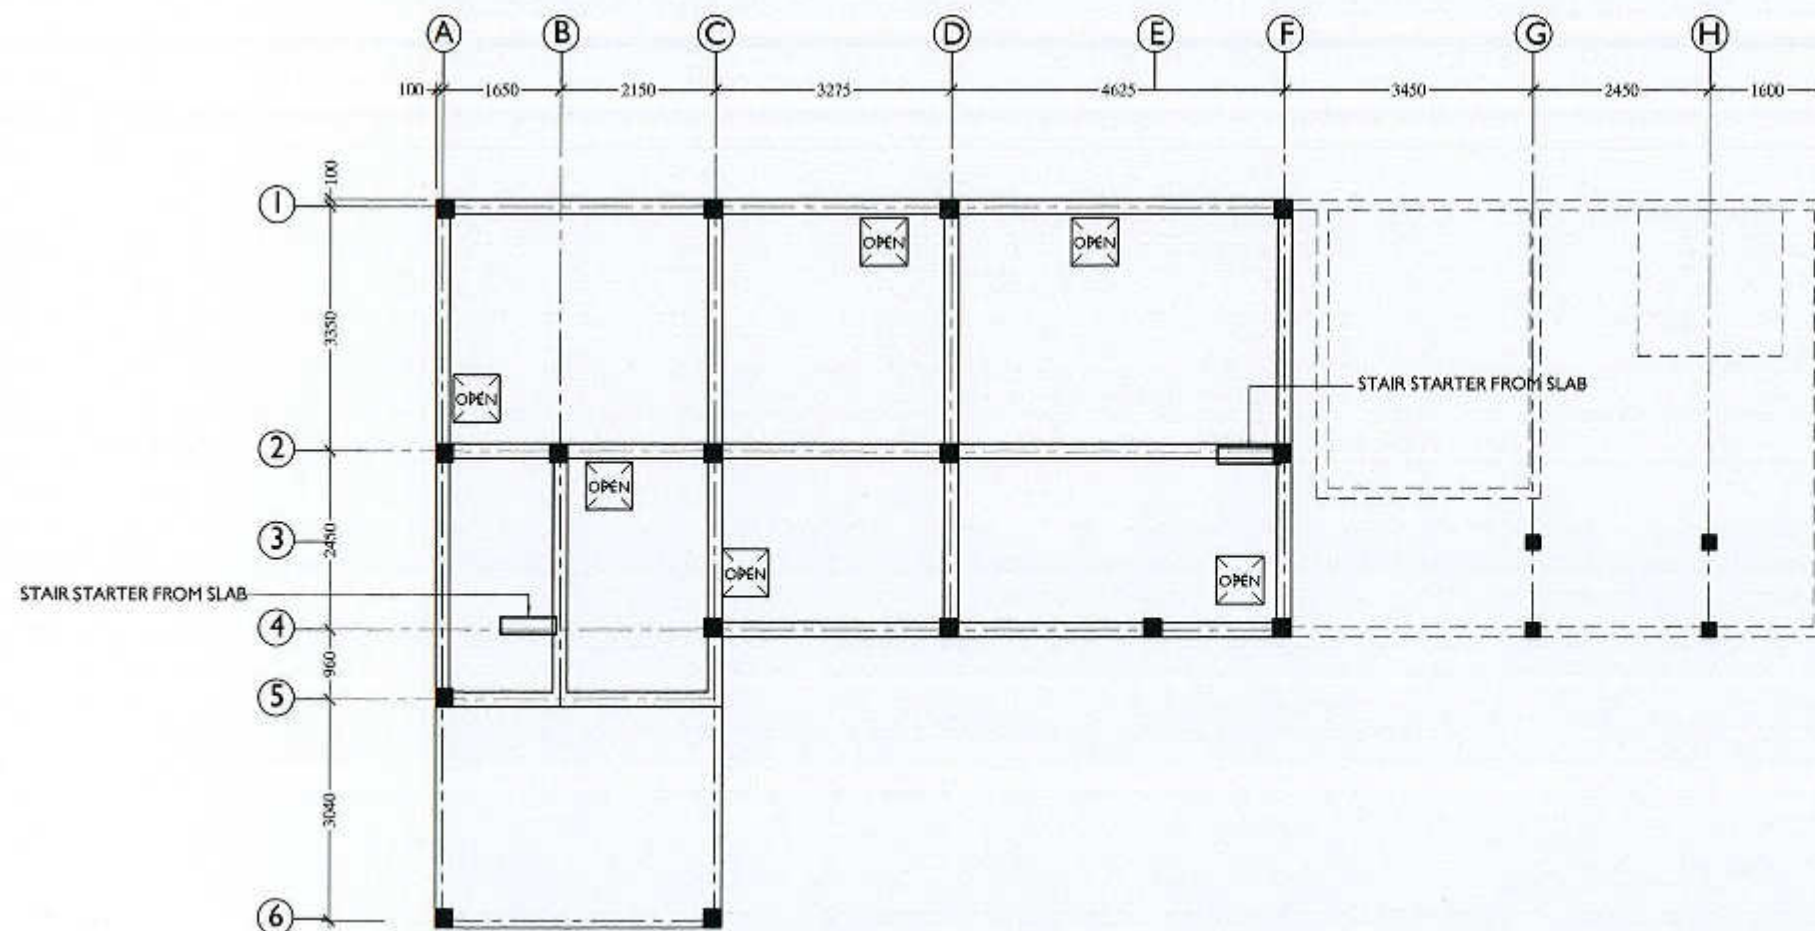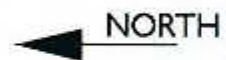

GROUND FLOOR BEAM/ CONCRETE WALL PLAN 1:100



Sheet Number: 11

Sheet Contents:

GF SLAB LAYOUT

Revisions:

Project Title:

AQUATIC ANIMAL QUARANTINE
FACILITY

Location:

K. HULHULHÉ ISLAND
(INIA)

Drawn:

Mariyam Nae'ee

Checked:

Fayaz

Date:

26 January - 2016

Sheet No:





Ministry of Fisheries &
Agriculture, Malé,
Maldives

Scale: 1:100

NOVEA ENGINEERING

PO Box 3013
Male
Maldives
m : +9609999413
e : fayaz@dhivehinet.net.mv

The contractors must check all dimensions on
site prior to the commencement of any work.

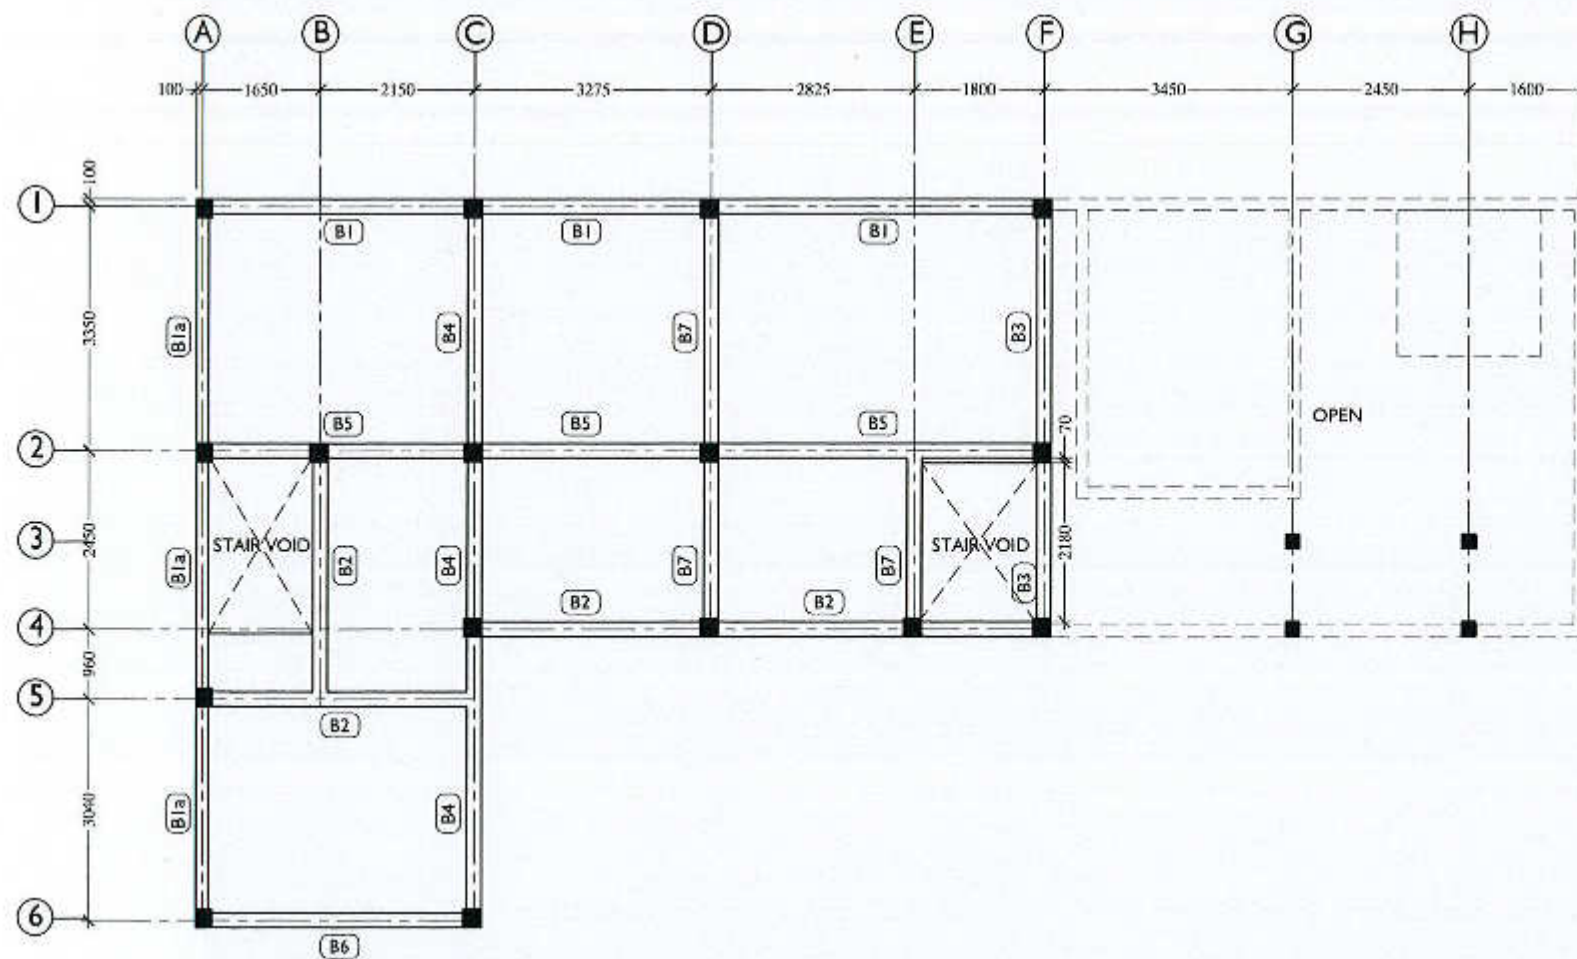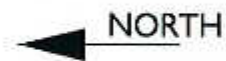

FIRST FLOOR BEAM PLAN 1:100



Sheet Number: 12

Sheet Contents:

FIRST FLOOR BEAM PLAN

Revisions:

Project Title:

AQUATIC ANIMAL QUARANTINE FACILITY

Location:

K. HULHULHE ISLAND (INIA)

Drawn:

Mariyam Neelee

Checked:

Fayaz

Date: 26 January - 2016

Sheet No:




Ministry of Fisheries &
Agriculture, Malé,
Maldives

Scale: 1:100

NOVEA ENGINEERING

PO Box 3013
Male
Maldives
m : +9609999413
e : fayaz@dhivehinet.net.mv

The contractors must check all dimensions on site prior to the commencement of any work.

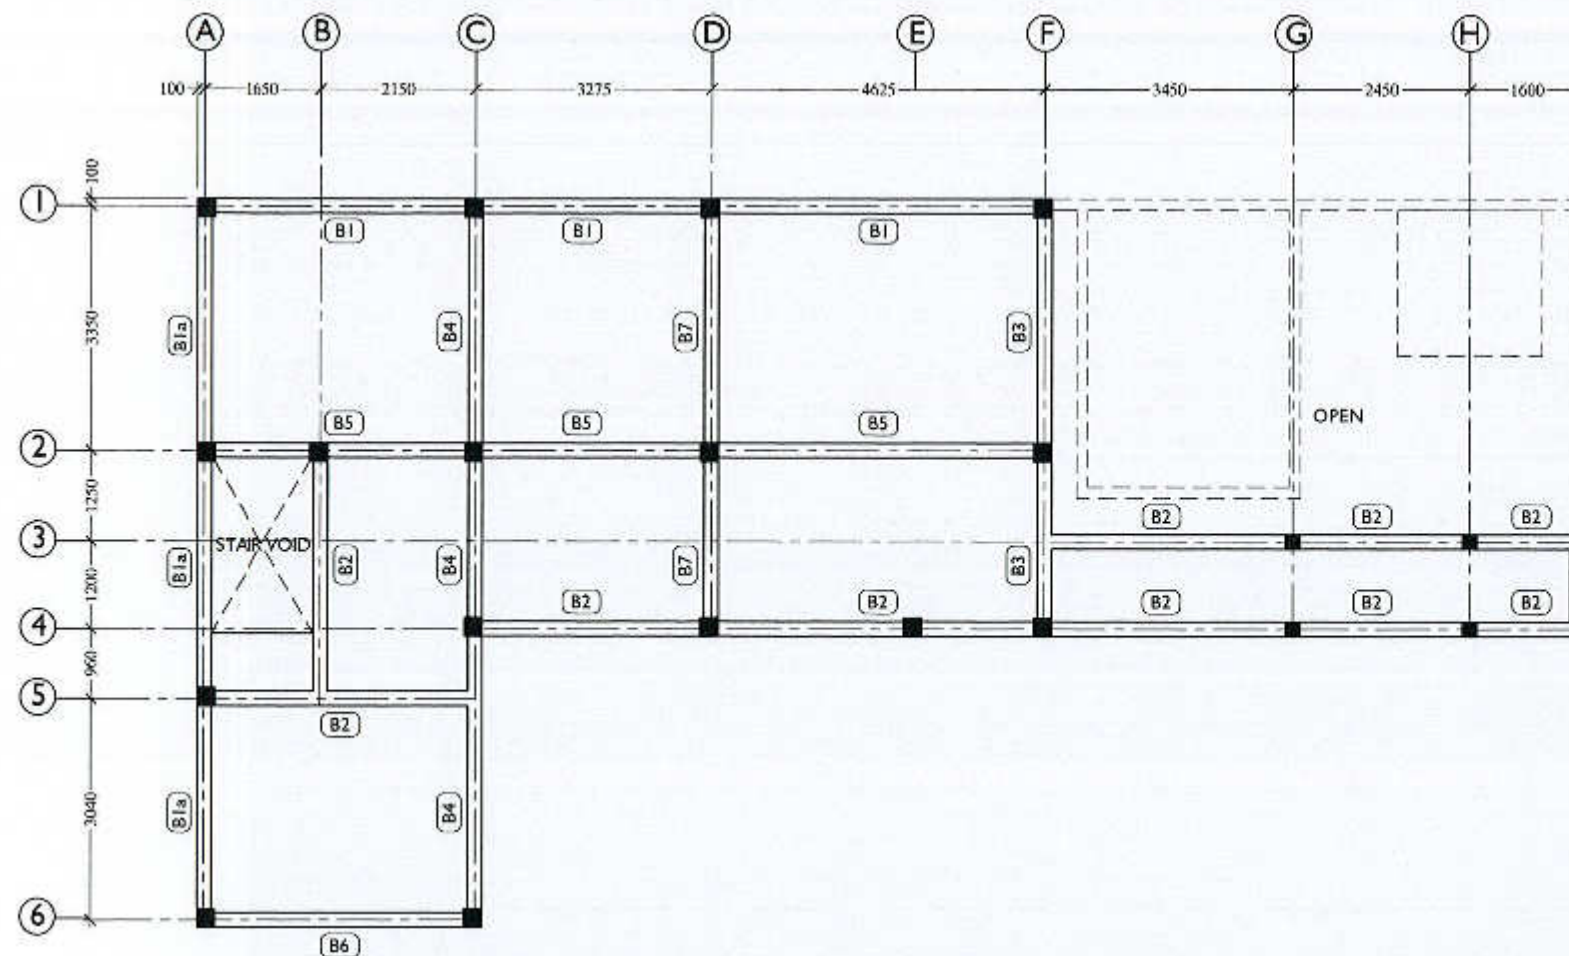

SECOND FLOOR BEAM PLAN 1:100



Sheet Number: 13

Sheet Contents:

SECOND FLOOR BEAM PLAN

Revisions:

Project Title:

AQUATIC ANIMAL QUARANTINE FACILITY

Location:

K. HULHULHÉ ISLAND (INIA)

Drawn:

Mariyam Naelee

Checked:

Fayaz

Date: 26 January - 2016

Sheet No:





Ministry of Fisheries &
Agriculture, Malé,
Maldives

Scale: 1:100

NOVEA ENGINEERING

PO Box 3013
Malé
Maldives
m: +9609999413
e: fayaz@dhivehinet.net.mv

The contractors must check all dimensions on site prior to the commencement of any work.

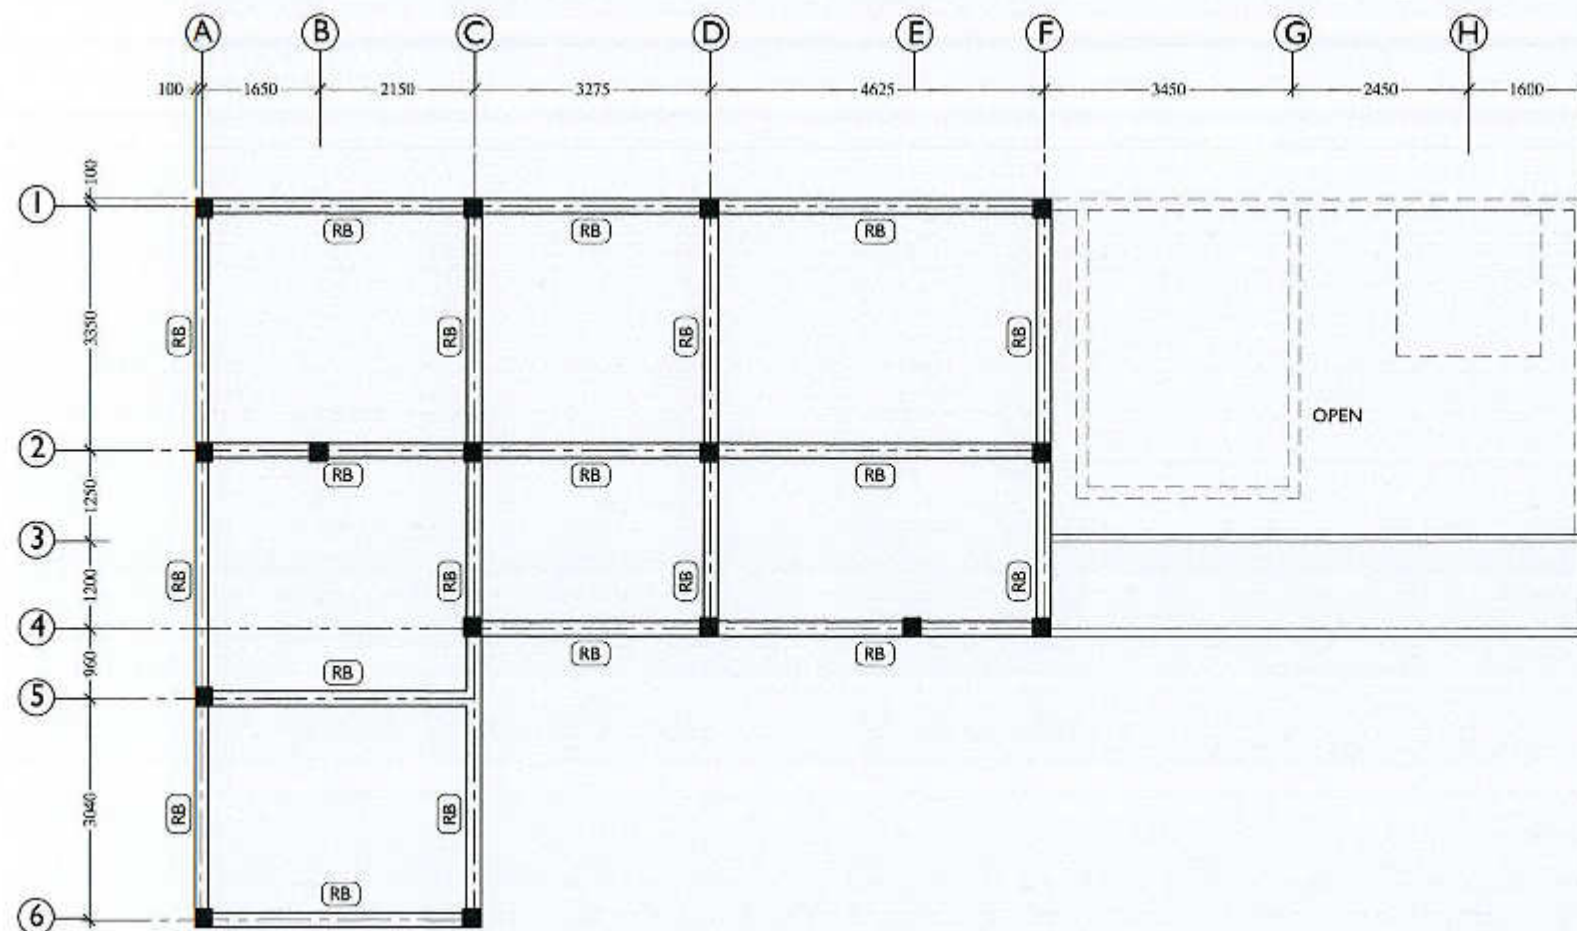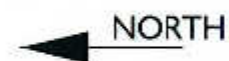

ROOF BEAM PLAN 1:100



Sheet Number: 14

Sheet Contents:

ROOF BEAM PLAN

Revisions:

Project Title:

AQUATIC ANIMAL QUARANTINE FACILITY

Location:

K. HULIHLIHE ISLAND (INIA)

Drawn :

Mariyam Neelee

Checked:

Fayaz

Date: 26 January - 2016

Sheet No:





Ministry of Fisheries &
Agriculture, Malé,
Maldives

Scale : 1:100

NOVEA ENGINEERING

PO Box 3013
Male
Maldives
m : +9609999413
e : fayaz@dhivehinet.net.mv

The contractors must check all dimensions on site prior to the commencement of any work.

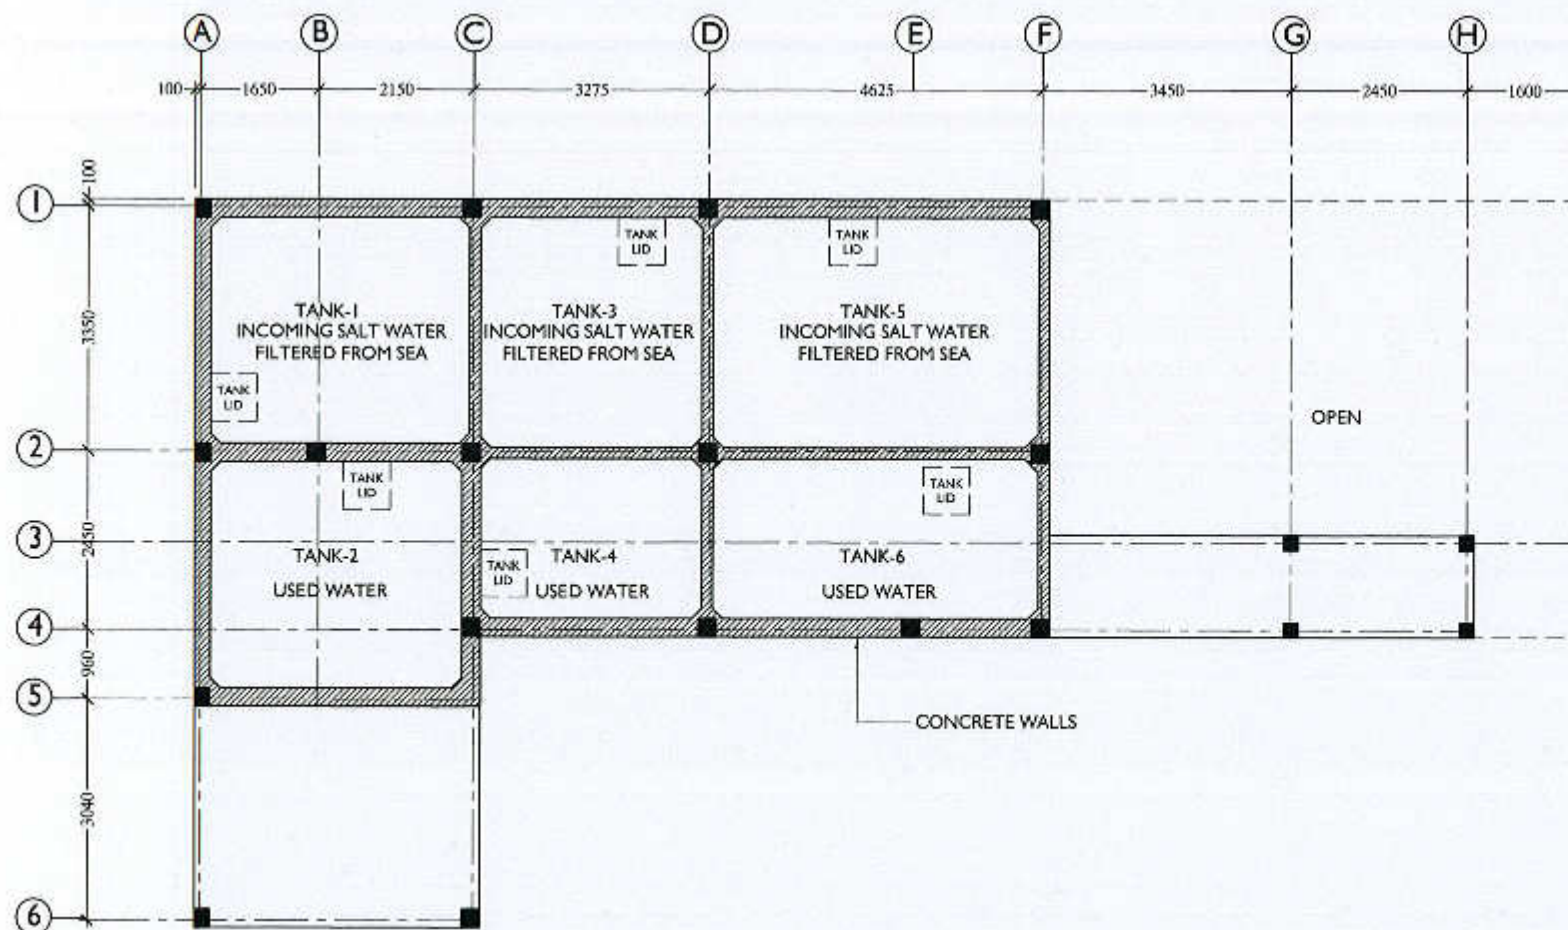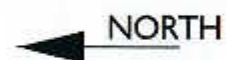

UNDERWATER TANK PLAN 1:100



Sheet Number: 15

Sheet Contents:

UNDER WATER TANK PLAN

Revisions:

Project Title:

AQUATIC ANIMAL QUARANTINE FACILITY

Location:

K. HULHULIHE ISLAND (INIA)

Drawn :

Mariyam Neelee

Checked:

Fayaz

Date: 26 January - 2016

Sheet No:



Ministry of Fisheries &
Agriculture, Malé,
Maldives

Scale : 1:100

NOVEA ENGINEERING

PO Box 3013
Male
Maldives
m : +9609999413
e : fayaz@dhivehinet.net.mv

The contractors must check all dimensions on site prior to the commencement of any work.

Sheet Number: 16

Steel Contents:

GF SLAB REINFORCEMENT DETAILS

Revisions:

Project Title:

AQUATIC ANIMAL QUARANTINE FACILITY

Location:
K. HULIHULIÉ ISLAND
(INIA)

Drawn :
Maryam Neelee

Checked:
Fayaz

Date: 26 January - 2016

Sheet No:





Ministry of Fisheries &
Agriculture, Malé,
Maldives

Scale : 1:100

NOVEA ENGINEERING

PO Box 3013
Male
Maldives
m : +9609999413
e : fayaz@dhivehinet.net.mv

The contractors must check all dimensions on site prior to the commencement of any work.

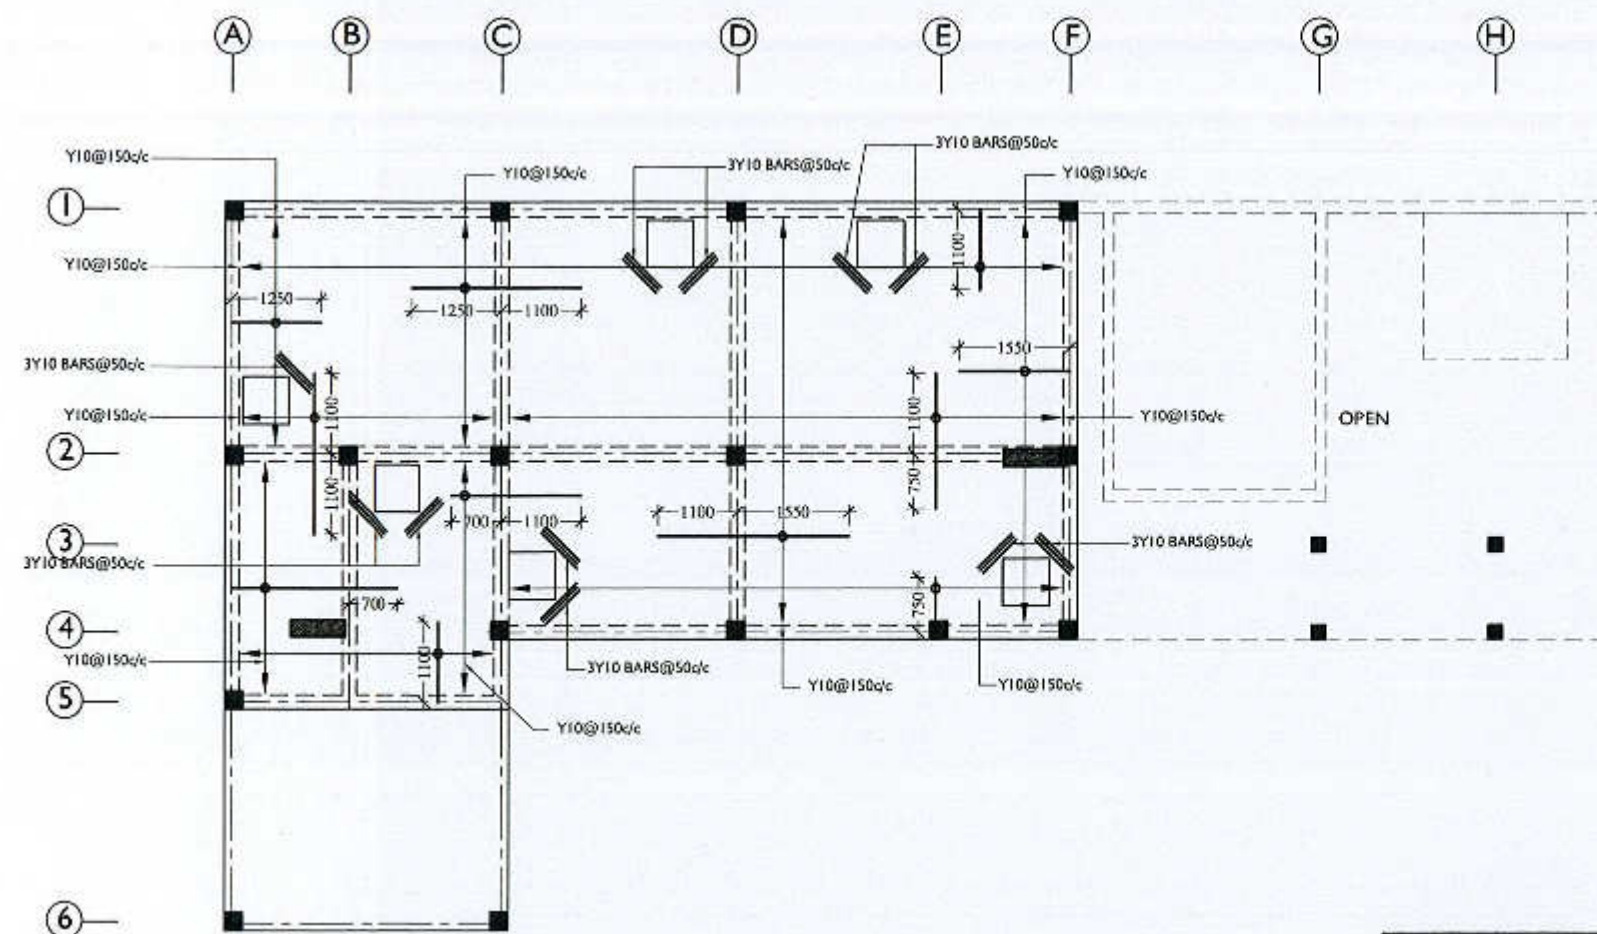
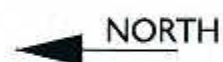


NOTE:

- > SLAB THICKNESS 135mm
- > BOTTOM REINFORCEMENT Y10@150 c/c (BW)
- > TOP REINFORCEMENT AS SHOWN
- > TOP DISTRIBUTION STEEL T10@250 c/c
- > ALL REINFORCEMENT ARE DISCONTINUOUS OVER VOIDS
- > COVER TO REINFORCEMENT 25mm

GROUND FLOOR SLAB REINFORCEMENT PLAN 1:100



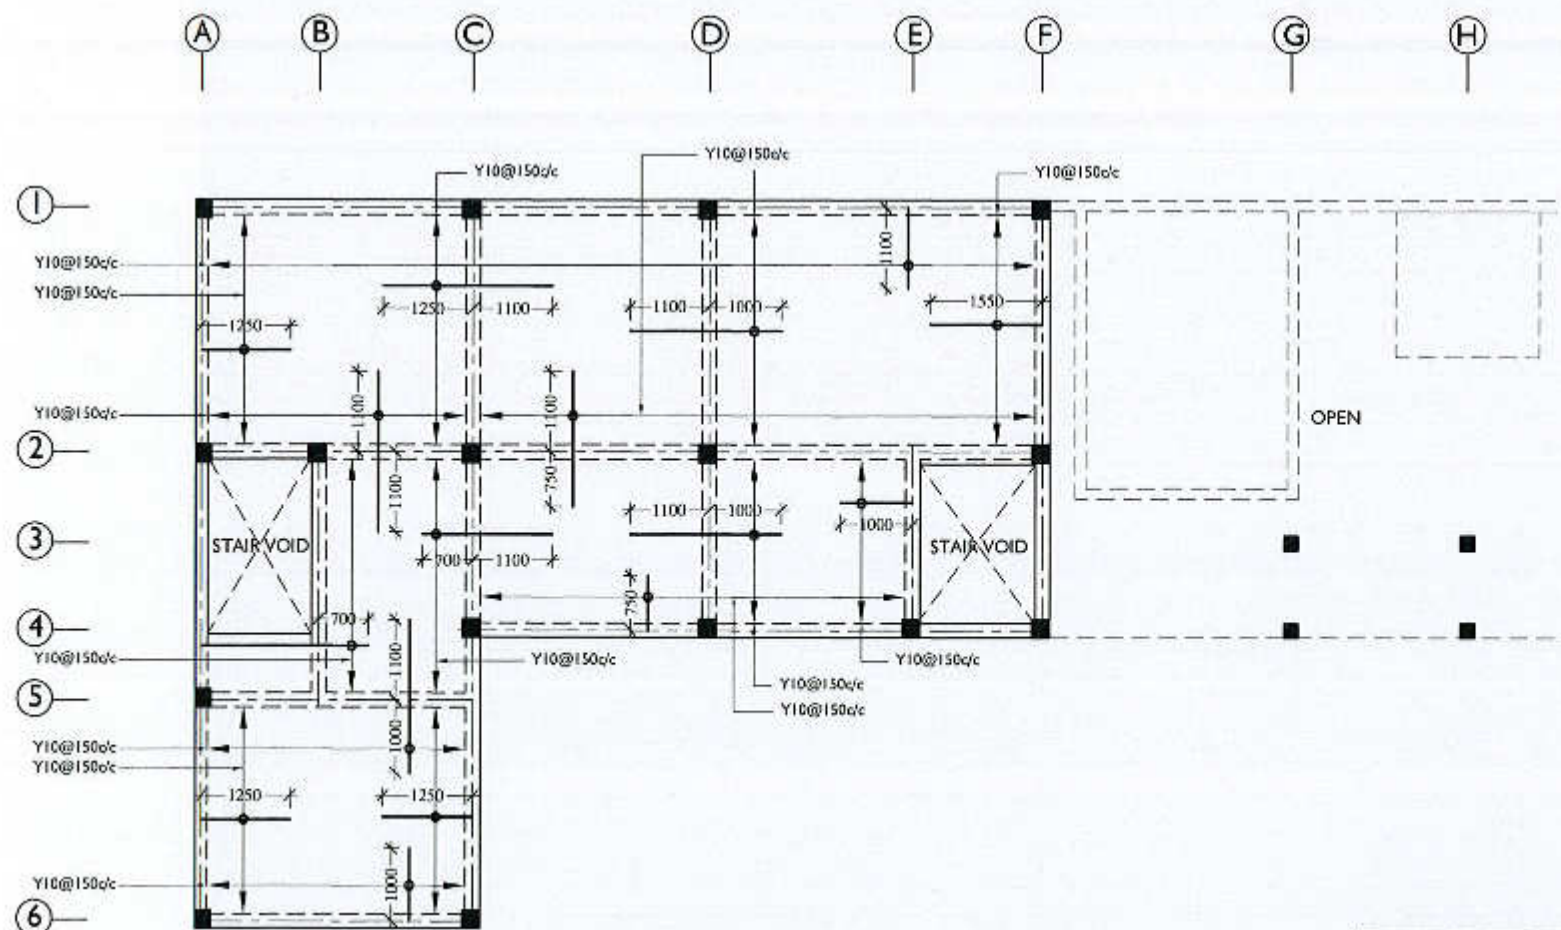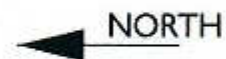

NOTE:
 > SLAB THICKNESS 135mm
 > BOTTOM REINFORCEMENT Y10@150 c/c (BW)
 > TOP REINFORCEMENT AS SHOWN
 > TOP DISTRIBUTION STEEL T10@250 c/c
 > ALL REINFORCEMENT ARE DISCONTINUOUS OVER VOIDS
 > COVER TO REINFORCEMENT 25mm

FIRST FLOOR SLAB REINFORCEMENT PLAN 1:100



Sheet Number: 17

Sheet Contents:

FF SLAB REINFORCEMENT DETAILS

Revisions:

Project Title:

AQUATIC ANIMAL QUARANTINE FACILITY

Location:

K. HULHULHE ISLAND (INIA)

Drawn:

Mariyam Neeles

Checked:

Fayaz

Date:

26 January - 2016

Sheet No:



Ministry of Fisheries &
Agriculture, Malé,
Maldives

Scale: 1:100

NOVEA ENGINEERING

PO Box 3013

Male


Maldives

m: +9609999413

e: fayaz@dhivehinet.net.mv

The contractors must check all dimensions on site prior to the commencement of any work.

← NORTH

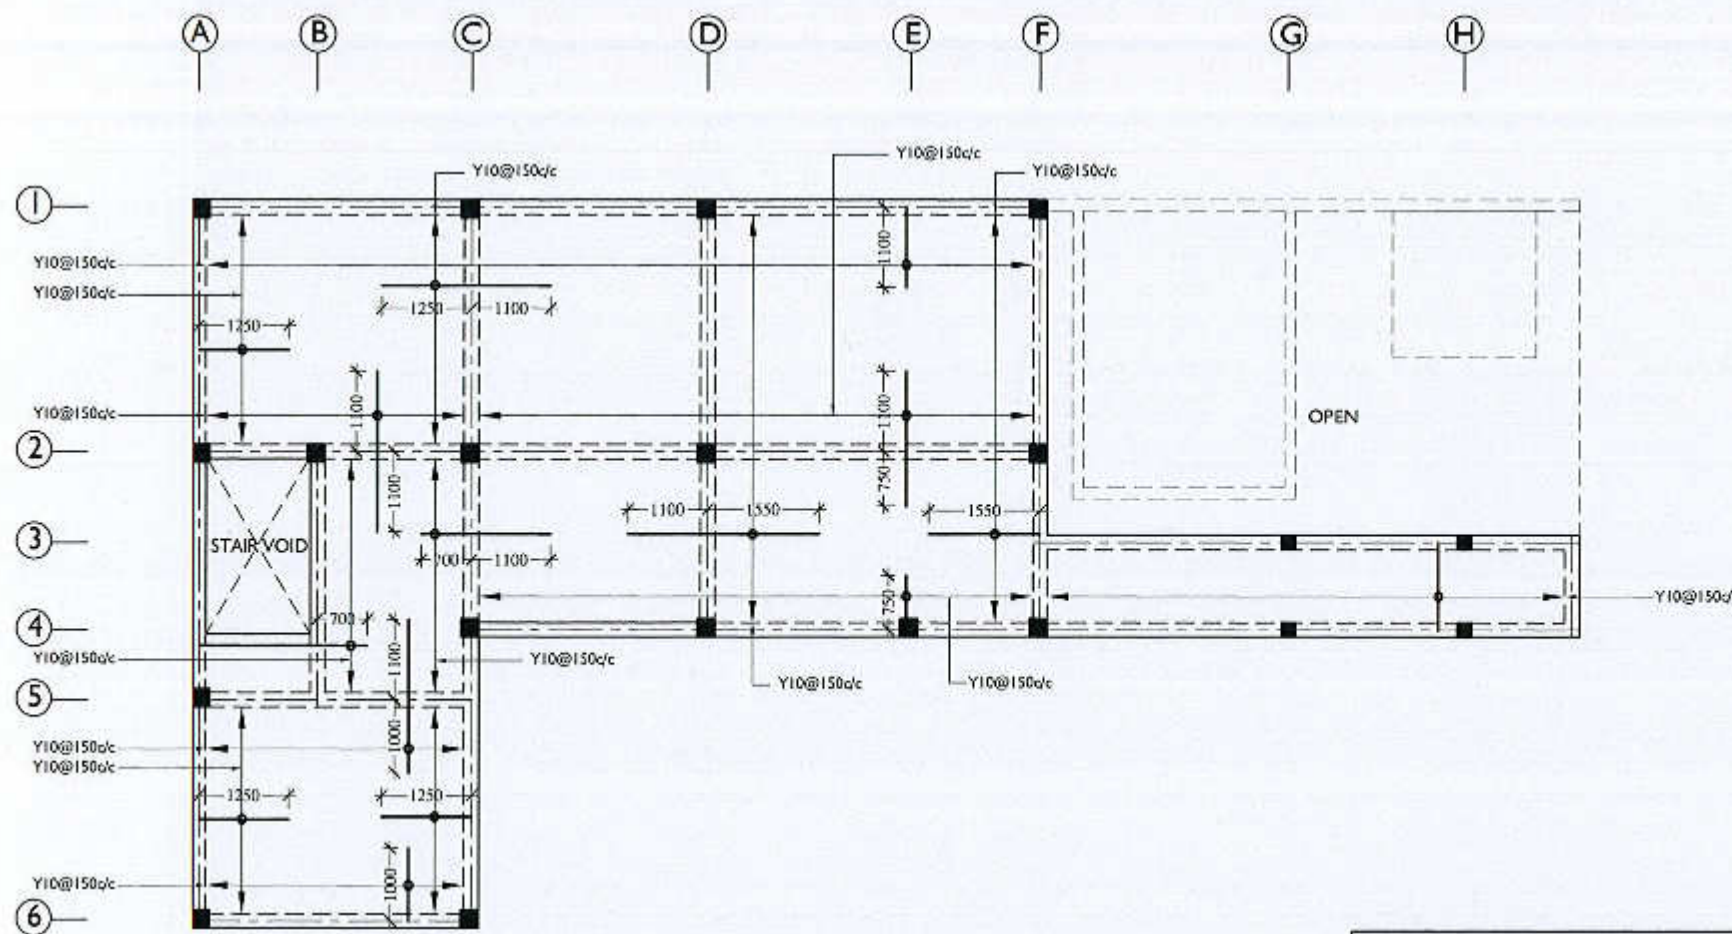

NOTE:

- > SLAB THICKNESS 135mm
- > BOTTOM REINFORCEMENT Y10@150 c/c (BW)
- > TOP REINFORCEMENT AS SHOWN
- > TOP DISTRIBUTION STEEL T10@250 c/c
- > ALL REINFORCEMENT ARE DISCONTINUOUS OVER VOIDS
- > COVER TO REINFORCEMENT 25mm

SECOND FLOOR SLAB REINFORCEMENT PLAN 1:100



Sheet Number: 18

Sheet Contents:

2F SLAB REINFORCEMENT DETAILS

Revisions:

Project Title:

AQUATIC ANIMAL QUARANTINE FACILITY

Location:

K. HULHULHE ISLAND (INIA)

Drawn:

Mariyam Neelee

Checked:

Fayaz

Date:

26 January - 2016

Sheet No:



Ministry of Fisheries & Agriculture, Malé, Maldives

Scale: 1:100

NOVEA ENGINEERING

PO Box 3013



Male

Maldives

m: +9609999413

e: fayaz@dhivehinet.net.mv

The contractors must check all dimensions on site prior to the commencement of any work.

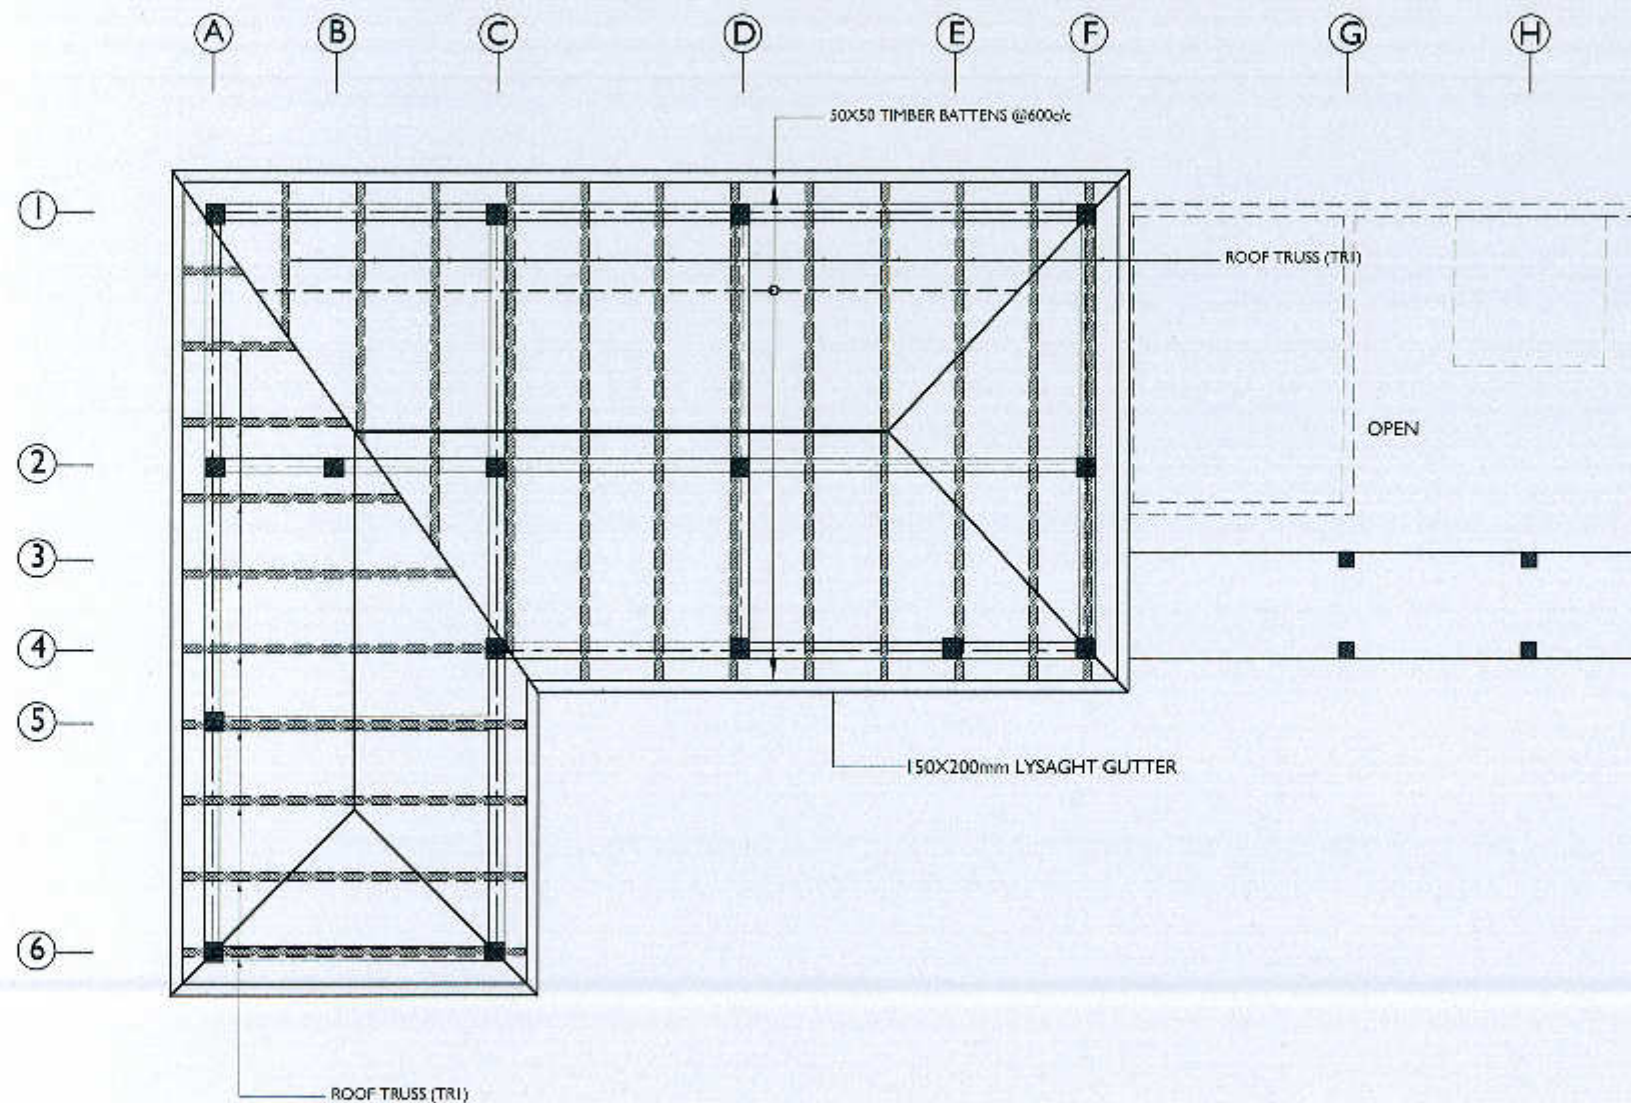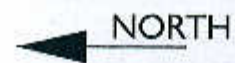

ROOF FRAMING PLAN 1:100



Sheet Number: 19

Sheet Contents:

ROOF FRAMING PLAN

Revisions:

Project Title:

AQUATIC ANIMAL QUARANTINE
FACILITY

Location:

K. HULHULHE ISLAND
(INIA)

Drawn:

Manyam Neelee

Checked:

Fayaz

Date:

26 January - 2016

Sheet No:




Ministry of Fisheries &
Agriculture, Malé,
Maldives

Scale: 1:100

NOVEA ENGINEERING

PO Box 3013
Malé
Maldives
m : +9609999413
e : fayaz@dhivehinet.net.mv

The contractors must check all dimensions on
site prior to the commencement of any work.

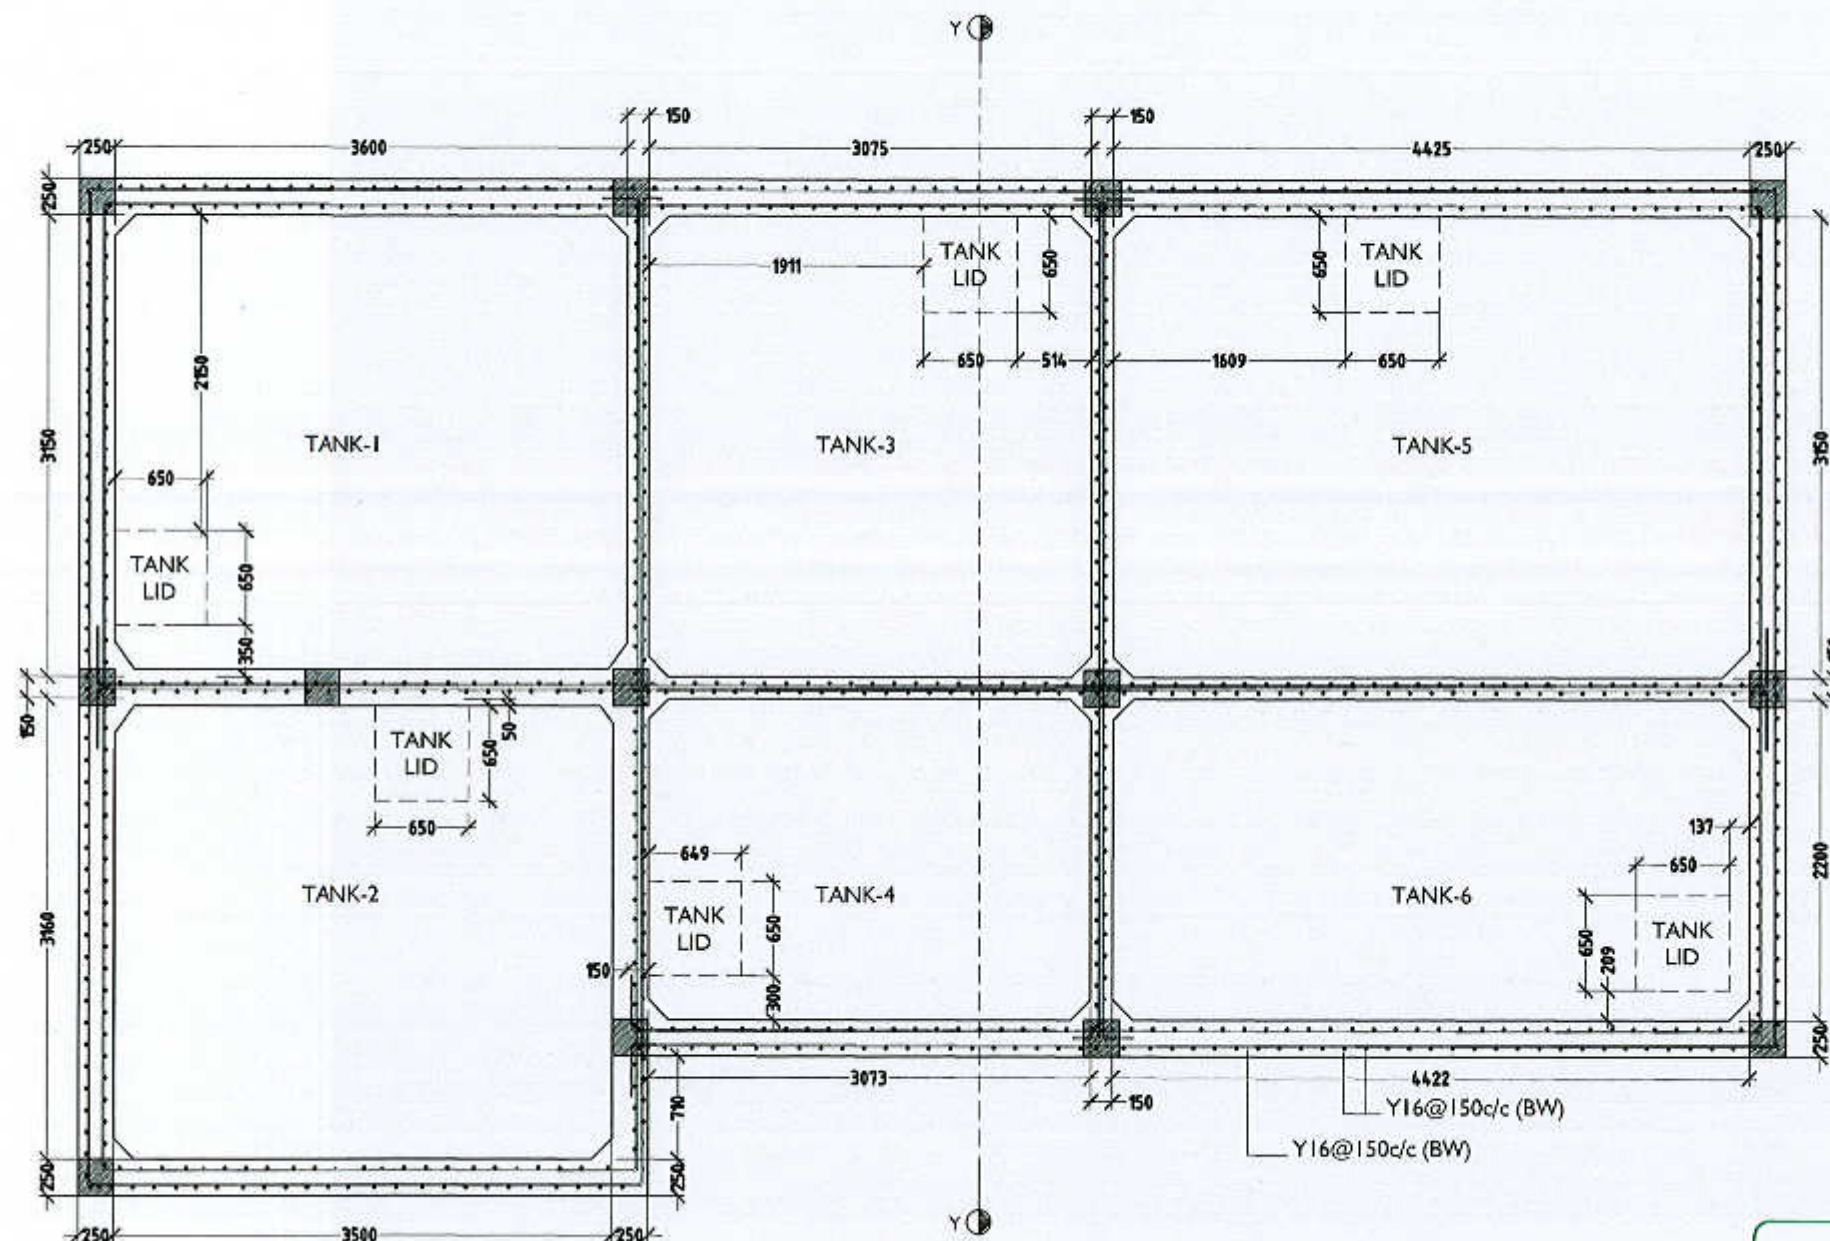

UNDERWATER TANK PLAN 1:50

UNDERWATER TANK DETAILS 1:50



Sheet Number: 20

Sheet Contents:

UNDER GROUND TANK DETAILS

Revisions:

Project Title:

AQUATIC ANIMAL QUARANTINE FACILITY

Location:

K. HULHULHÉ ISLAND (INIA)

Drawn :

Mariyam Neelee

Checked:

Fayaz

Date: 26 January - 2016

Sheet N2:



Ministry of Fisheries &
Agriculture, Malé,
Maldives

Scale : 1:50

NOVEA ENGINEERING

PO Box 3013
Male
Maldives
m : +9609999413
e : fayaz@dhivehinet.net.mv

The contractors must check all dimensions on site prior to the commencement of any work.

Sheet Number: 20a

Sheet Contents:

UNDER GROUND TANK DETAILS

Revisions:

Project Title:

AQUATIC ANIMAL QUARANTINE
FACILITY

Location:

K. HULHULHÉ ISLAND
(INIA)

Drawn:

Manyam Neelee

Checked:

Fayaz

Date:

28 January - 2018

Sheet No:




Ministry of Fisheries &
Agriculture, Malé,
Maldives

Scale: 1:20

NOVEA ENGINEERING


PO Box 3013
Malé
Maldives
m: +9609999413
e: fayaz@dhivehinet.net.mv

The contractor must check all dimensions on
site prior to the commencement of any work.

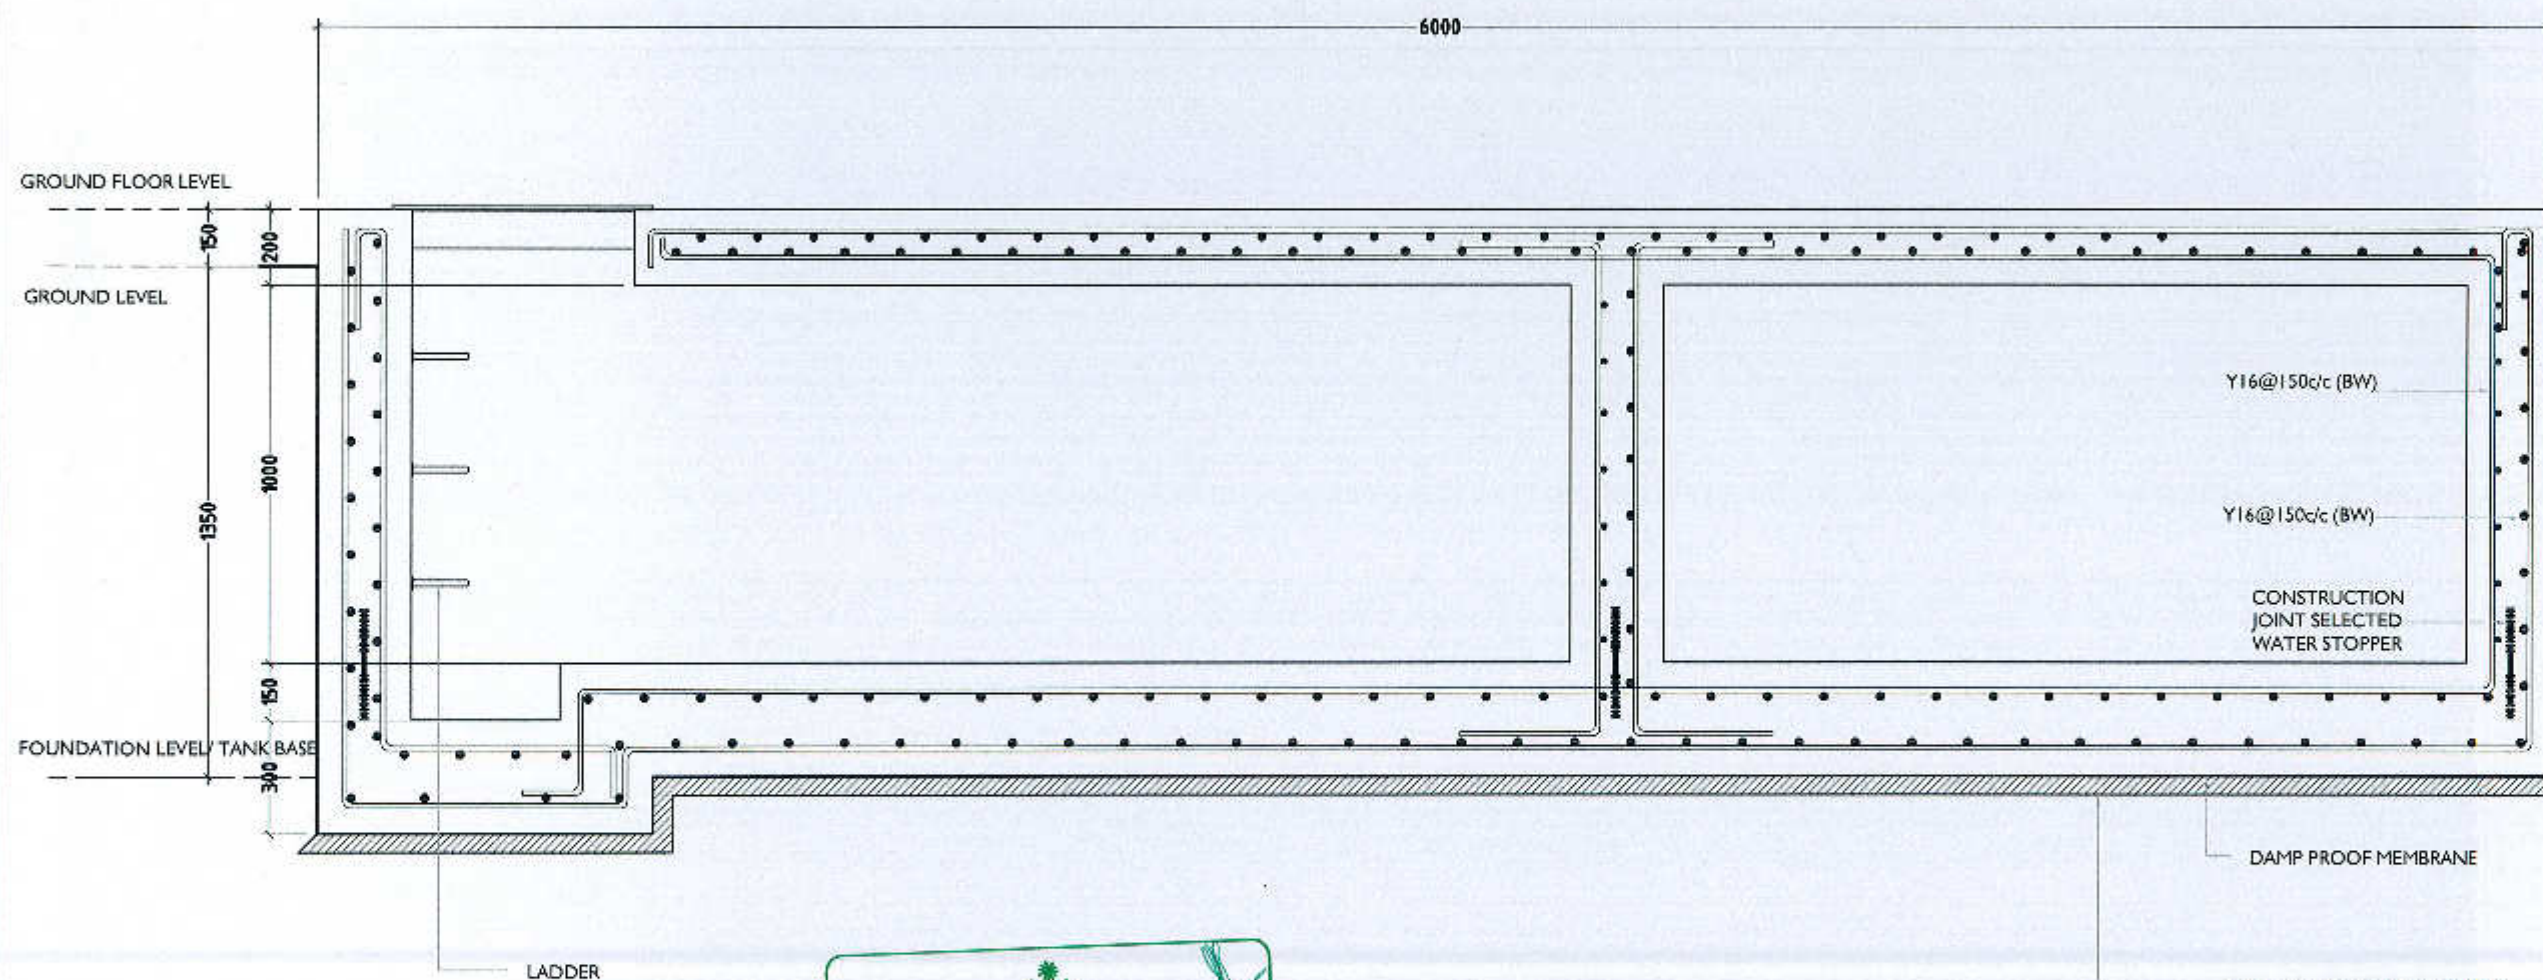


UNDERWATER TANK DETAILS 1:50



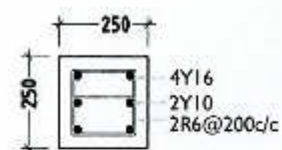


C1

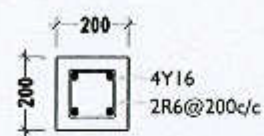

C2


COLUMN DETAILS 1:20

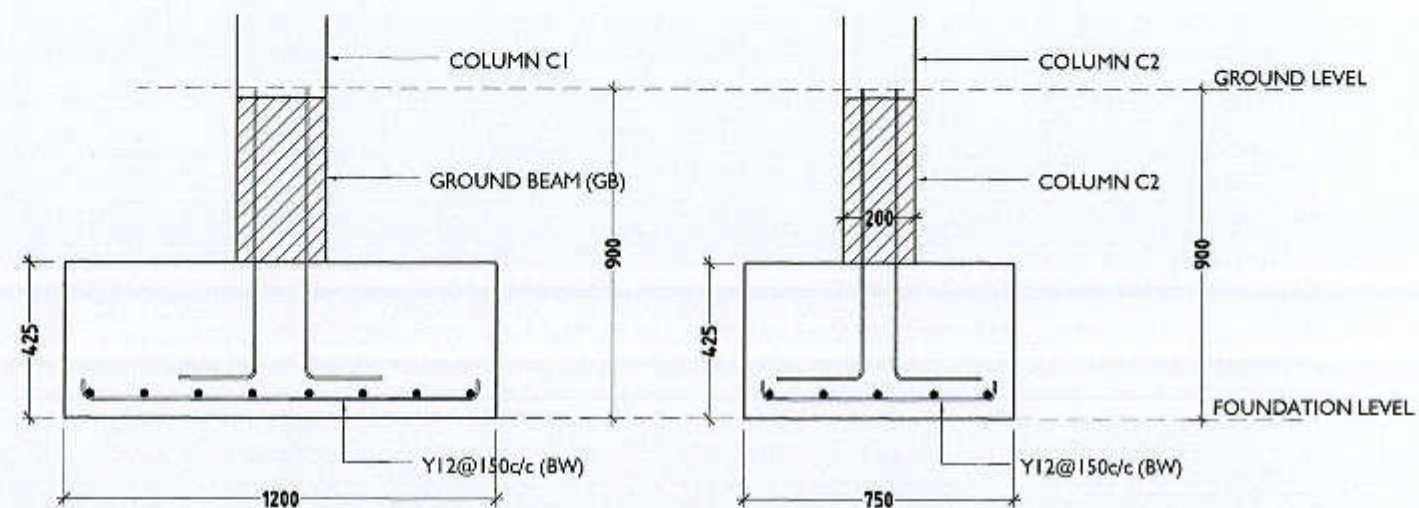


F1

F2

FOOTING DETAILS 1:20

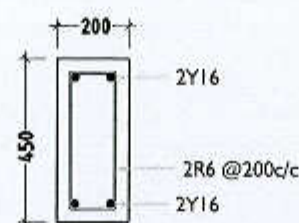

GB

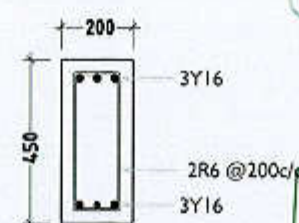

RB

FOUNDATION & ROOF BEAM DETAILS 1:20



Sheet Number: 21

Sheet Contents:

STRUCTURAL DETAILS 1

Revisions:

Project Title:

AQUATIC ANIMAL QUARANTINE FACILITY

Location:

K. HULHULHE ISLAND (INIA)

Drawn:

Maryam Neelee

Checked:

Fayaz

Date:

26 January - 2016

Sheet No:




Ministry of Fisheries &
Agriculture, Malé,
Maldives

Scale: 1:20

NOVEA ENGINEERING


PO Box 3013
Male
Maldives
m : +9609999413
e : fayaz@dhivehinet.net.mv

The contractors must check all dimensions on site prior to the commencement of any work.

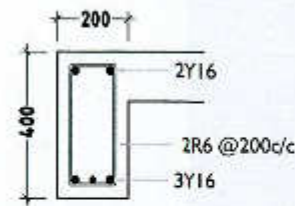


END & MID SPAN

B1

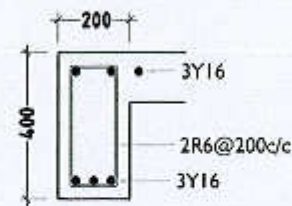


SUPPORT

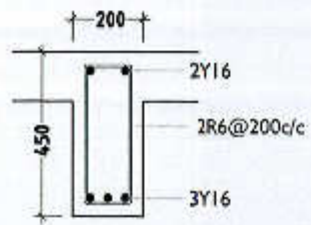


END & MID SPAN

B1a

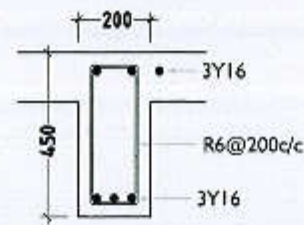


SUPPORT

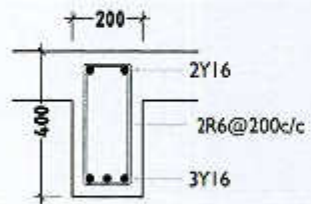


END & MID SPAN

B2

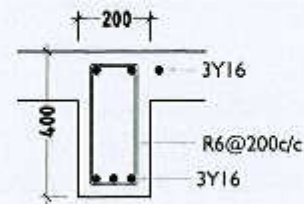


SUPPORT

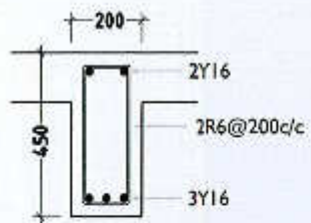


END & MID SPAN

B3

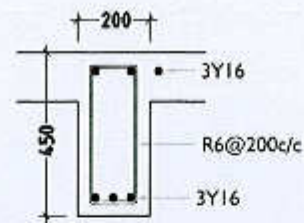


SUPPORT

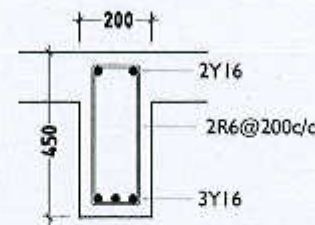


END & MID SPAN

B4

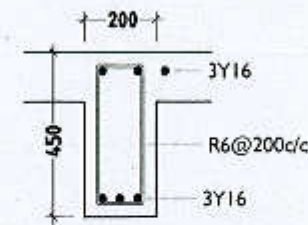


SUPPORT

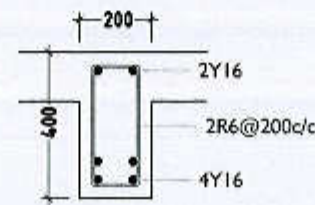


END & MID SPAN


B5

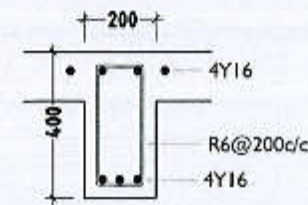

SUPPORT

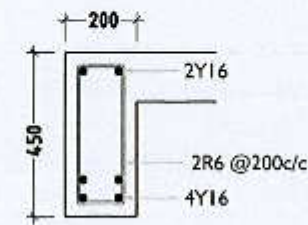


B6

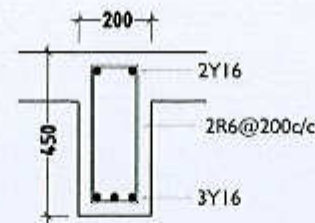

END & MID SPAN

B7

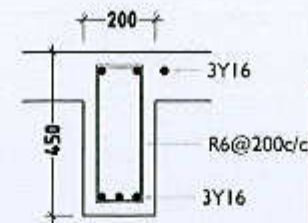

SUPPORT



FLOOR BEAM DETAILS 1:20

Sheet Number: 22

Sheet Contents:

STRUCTURAL DETAILS 2

Revisions:

Project Title:

AQUATIC ANIMAL QUARANTINE FACILITY

Location:

K. HULHULHE ISLAND (INIA)

Drawn:

Mariyam Neelee

Checked:

Fayaz

Date: 26 January - 2016

Sheet No:




Ministry of Fisheries & Agriculture, Malé, Maldives

Scale: 1:20


NOVEA ENGINEERING

PO Box 3013
Male
Maldives
m : +9609999413
e : fayaz@dhivehinet.net.mv


The contractors must check all dimensions on site prior to the commencement of any work.

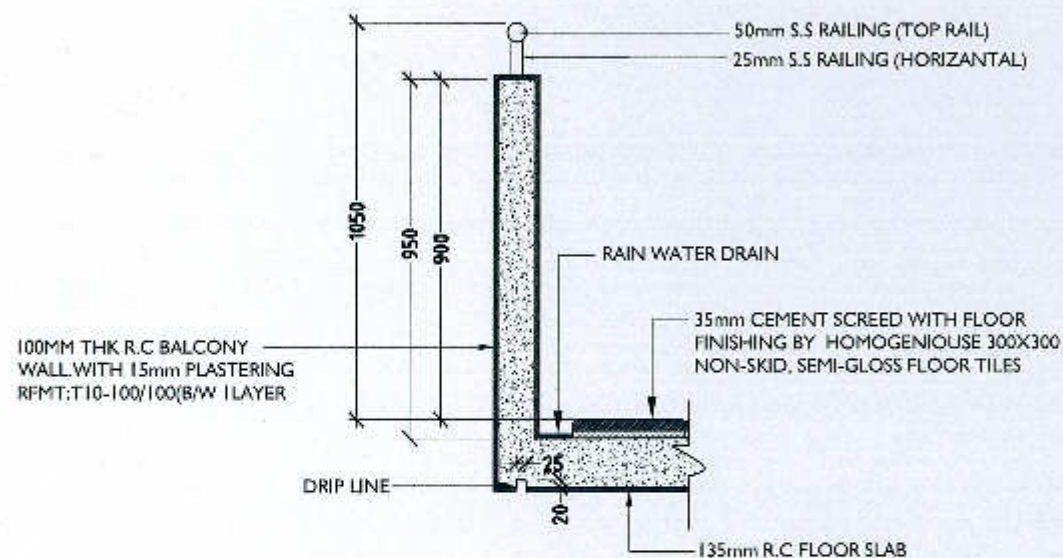

1.2m PARAPET WALL DETAILS AT CONNECTING BRIDGE 1:20

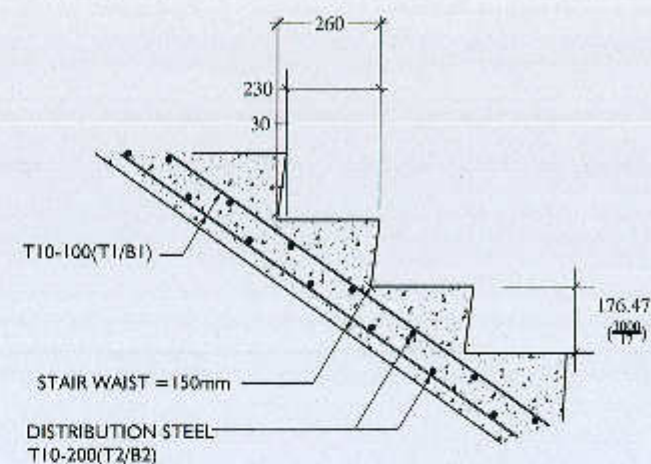

STAIR DETAIL (STAIR-A) 1:20

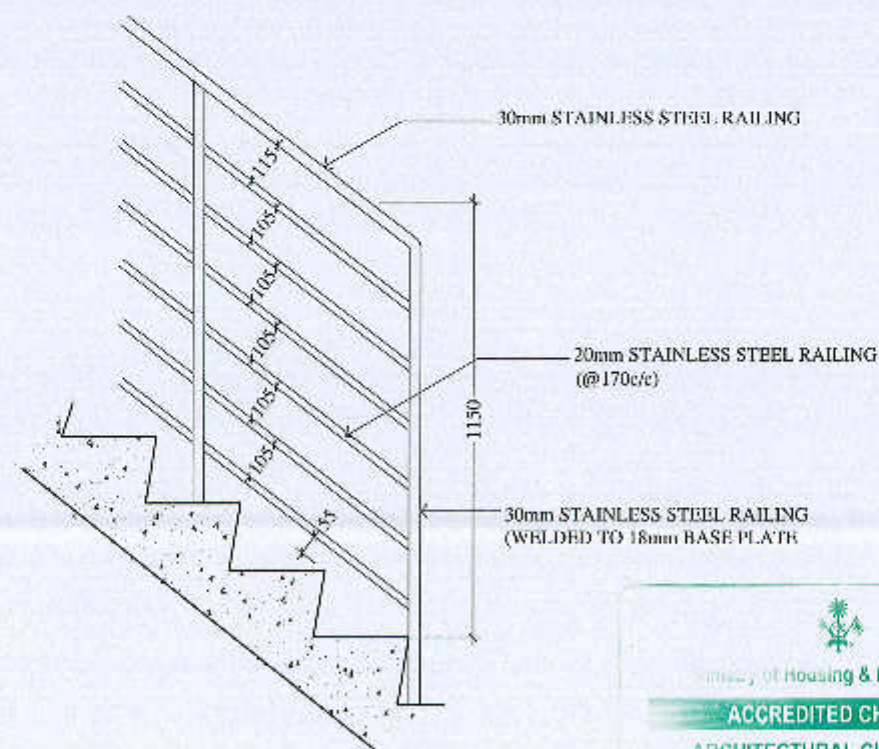

TYPICAL RAILING DETAIL 1:20



Sheet Number: 23

Sheet Contents:

STRUCTURAL DETAILS 3

Revisions:

Project Title:

AQUATIC ANIMAL QUARANTINE FACILITY

Location:

K. HULHULHÉ ISLAND (INIA)

Drawn:

Mariyam Neeles

Checked:

Fayez

Date:

26 January - 2016

Sheet No:




Ministry of Fisheries &
Agriculture, Malé,
Maldives

Scale: 1:20

NOVEA ENGINEERING

PO Box 3013
Male
Maldives
m : +9609999413
e : fayaz@dhivehinet.net.mv

The contractors must check all dimensions on site prior to the commencement of any work.

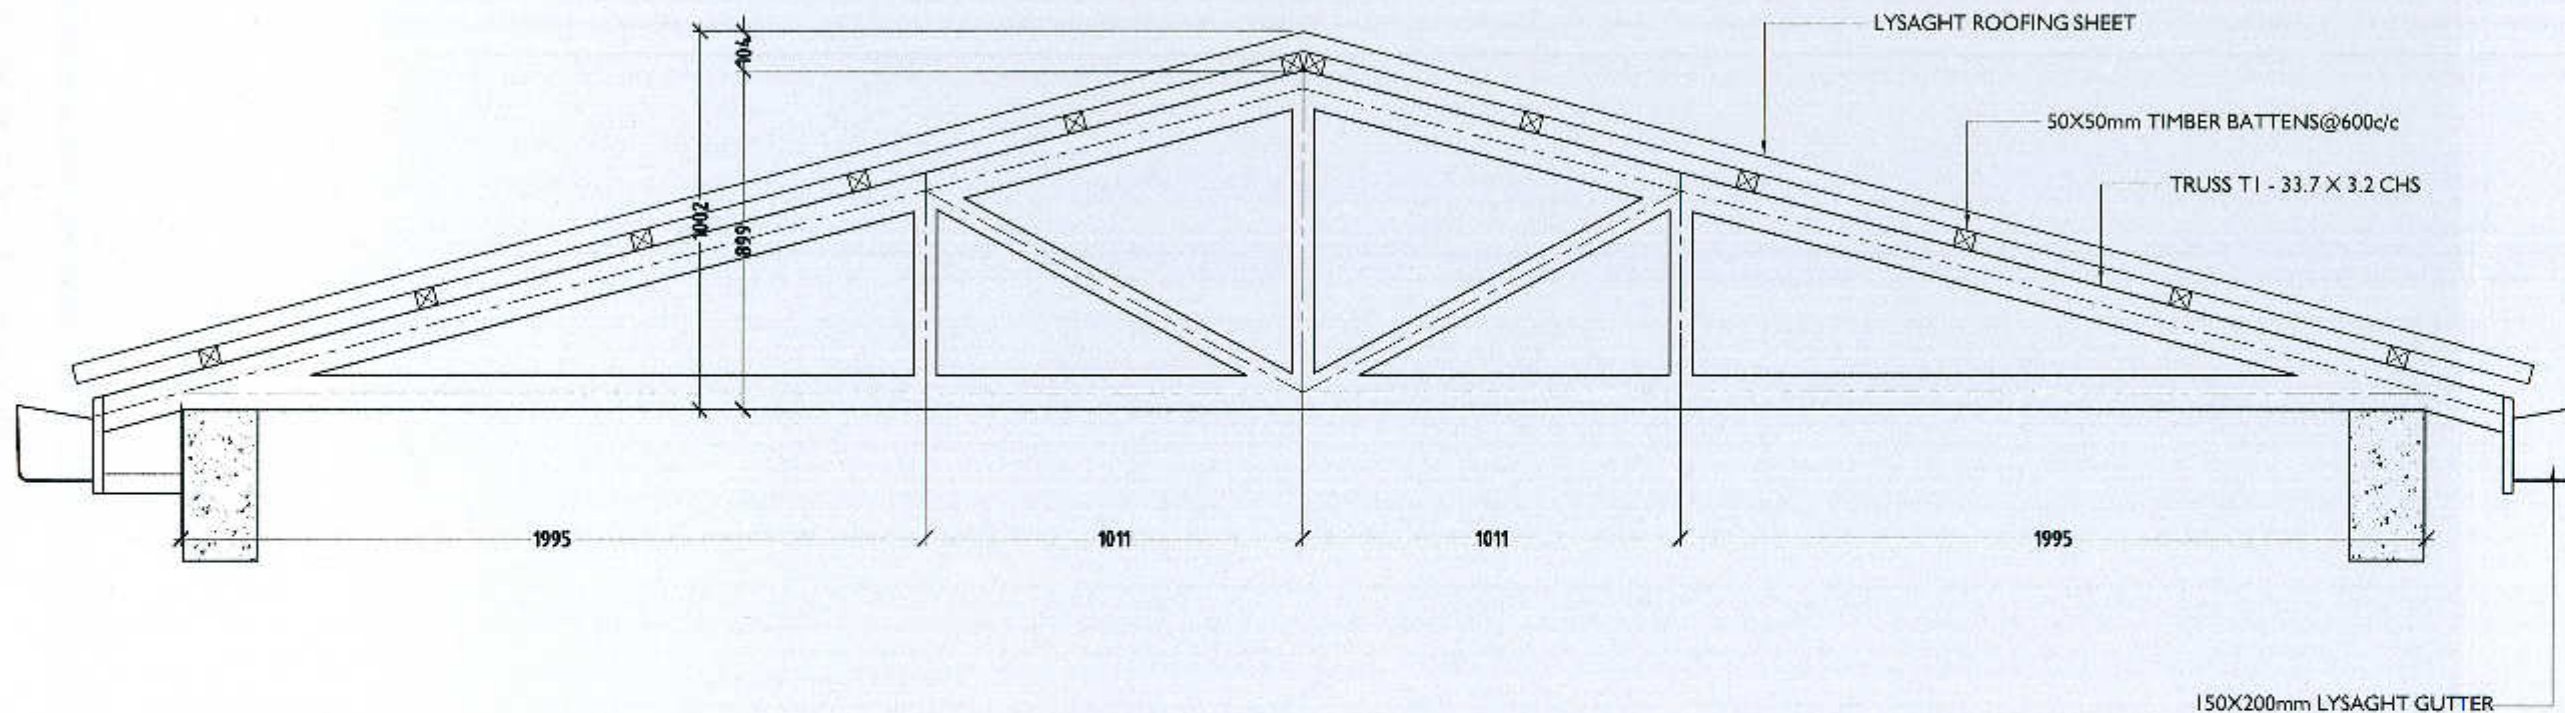

ROOF TRUSS & ROOFING DETAIL (TRI) 1:20



Sheet Number: 24

Sheet Contents:

STRUCTURAL DETAILS 4

Revisions:

Project Title:

AQUATIC ANIMAL QUARANTINE FACILITY

Location:

K. HULHULHE ISLAND (INIA)

Drawn:

Mariyam Neelee

Checked:

Fayaz

Date:

28 January - 2018

Sheet No:




Ministry of Fisheries &
Agriculture, Malé,
Maldives

Scale: 1:20

NOVEA ENGINEERING

PO Box 3013
Male
Maldives
m : +9609999413
e : fayaz@dhivehinet.net.mv

The contractors must check all dimensions on site prior to the commencement of any work.

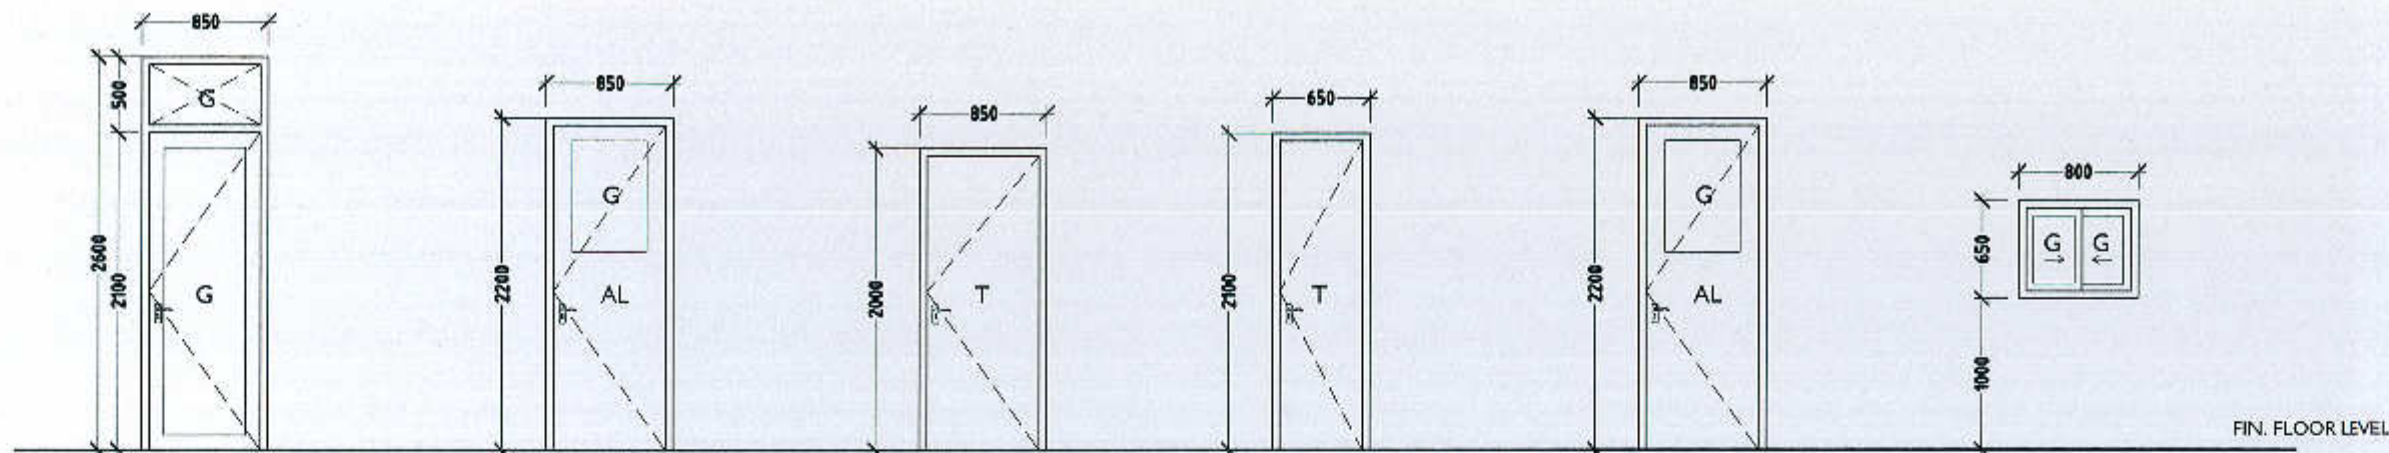

D1 QTY: 01 NOS
OPEN AREA: 1.57 SQM
TYPE: SINGLE LEAF DOOR
FRAME: ALUMINIUM
SASH: 10MM FRAMELESS TEMPERED GLASS


D2 QTY: 13 NOS
OPEN AREA: 1.61 SQM
TYPE: SINGLE LEAF DOOR
FRAME: ALUMINIUM
SASH: 10MM FRAMELESS TEMPERED GLASS

D3 QTY: 01 NOS
OPEN AREA: 1.16 SQM
TYPE: SINGLE LEAF DOOR
FRAME: TIMBER
SASH: TIMBER


D3 QTY: 06 NOS
OPEN AREA: 1.12 SQM
TYPE: SINGLE LEAF DOOR
FRAME: TIMBER
SASH: TIMBER

D4 QTY: 01 NOS
OPEN AREA: 1.61 SQM
TYPE: SINGLE LEAF DOOR
FRAME: ALUMINIUM
SASH: 10MM FRAMELESS TEMPERED GLASS


W1 QTY: 01 NOS
OPEN AREA: 0.17 SQM
TYPE: SLIDING WINDOW
FRAME: ALUMINIUM
SASH: 10MM FRAMELESS TEMPERED GLASS

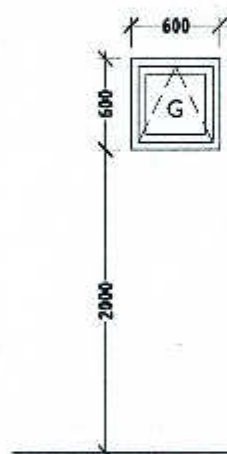


W2 QTY: 07 NOS
OPEN AREA: 0.25 SQM
TYPE: TOP HUNG WINDOW
FRAME: ALUMINIUM
SASH: 10MM FRAMELESS TEMPERED GLASS

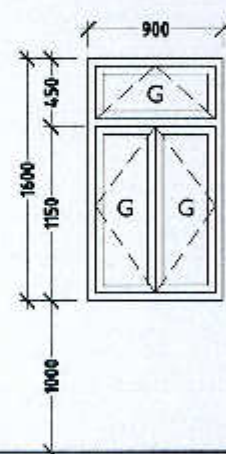

W3 QTY: 04 NOS
OPEN AREA: 1.16 SQM
TYPE: SIDE SWING WINDOW
FRAME: ALUMINIUM
SASH: 10MM FRAMELESS TEMPERED GLASS

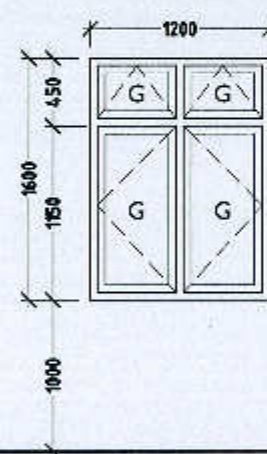

W4 QTY: 04 NOS
OPEN AREA: 1.52 SQM
TYPE: SIDE SWING WINDOW
FRAME: ALUMINIUM
SASH: 10MM FRAMELESS TEMPERED GLASS

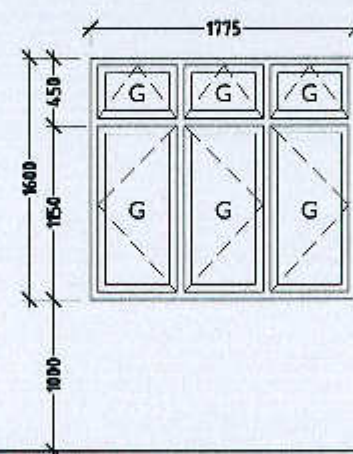

W5 QTY: 07 NOS
OPEN AREA: 1.83 SQM
TYPE: SIDE SWING WINDOW
FRAME: ALUMINIUM
SASH: 10MM FRAMELESS TEMPERED GLASS

- ALL DOORS/WINDOWS ARE ALUMINIUM (WHITE COLOUR POWDER COATED ALUMINIUM) UNLESS OTHERWISE STATED
- ALL DIMENSIONS TO BE CHECKED ON SITE PRIOR TO FABRICATION
- ALL DOOR/WINDOWS VIEWED FROM EXTERIOR
- FOR THE DOOR SWING REFER TO FLOOR PLANS
G - 6MM THK CLEAR GLASS
T - TIMBER
FGL - FIXED GLASS LOUVERS
PV - PVC

Ministry of Housing & Infrastructure

ACCREDITED CHECKER

STRUCTURAL CHECKER A1

Name: Ahmed Fayaz Shareef VALIDITY: 25.11.16 - 24.11.17

Registration No: BPR2016023A1 A1-2016-023-001



Ministry of Housing & Infrastructure

ACCREDITED CHECKER

ARCHITECTURAL CHECKER B1

Name: Abdul Wahid Mohamed VALIDITY: 28.09.16 - 27.09.17

Registration No: BPR2016011B1 B1-2016-011-001

DOOR WINDOW DETAILS-I 1:50

Sheet Number: 25

Sheet Contents:

DOORS & WINDOWS

Revisions:

Project Title:

AQUATIC ANIMAL QUARANTINE FACILITY

Location:

K. HULHULHE ISLAND (INIA)

Drawn:

Mariyam Neelee

Checked:

Fayaz

Date: 28 January - 2016

Sheet N2:



Ministry of Fisheries & Agriculture, Malé, Maldives

Scale: 1:50

NOVEA ENGINEERING

PO Box 3013


Malé

Maldives

m : +9609999413

e : fayaz@dhivehinet.net.mv

The contractors must check all dimensions on site prior to the commencement of any work.

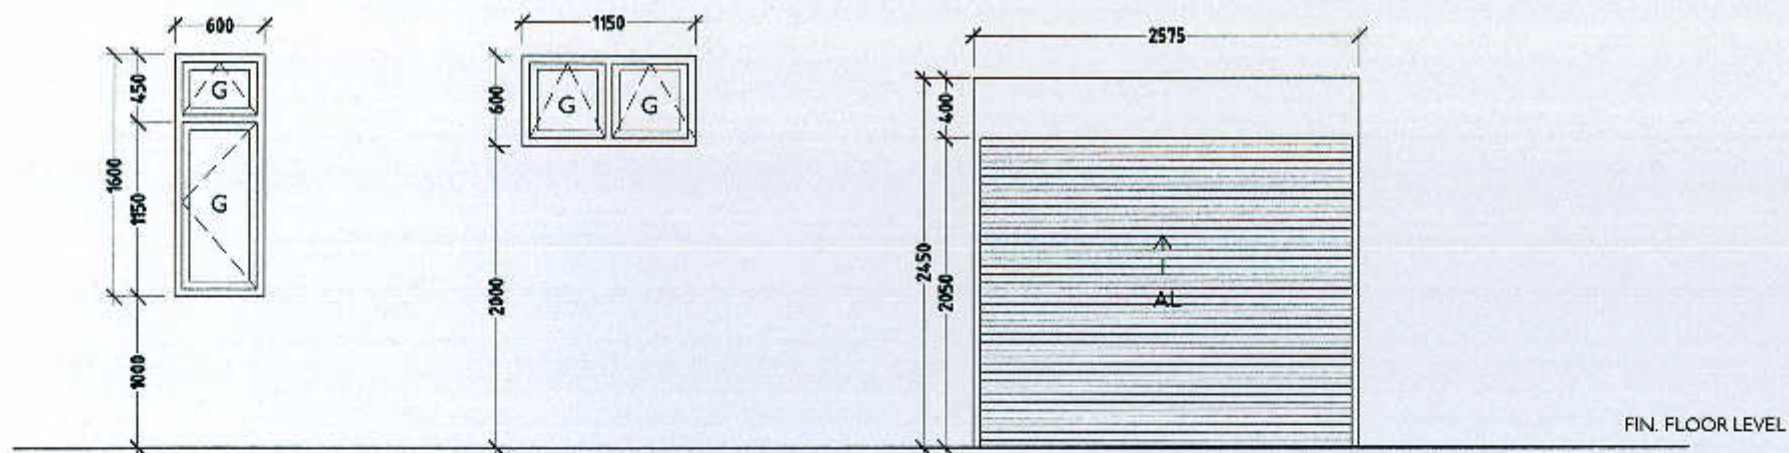

(W6)	QTY: 01 NOS OPEN AREA: 0.72 SQM TYPE: SIDE SWING WINDOW FRAME: ALUMINIUM GLASS: 10MM FRAMELESS TEMPERED GLASS
(W7)	QTY: 01 NOS OPEN AREA: 0.23 SQM TYPE: TOP HUNG WINDOW FRAME: ALUMINIUM GLASS: 10MM FRAMELESS TEMPERED GLASS
(RSI)	QTY: 01 NOS OPEN AREA: 6.15 SQM TYPE: ROLLER SHUTTER FRAME: ALUMINIUM GLASS: ALUMINIUM

- ALL DOORS/WINDOWS ARE ALUMINIUM (WHITE COLOUR POWDER COATED ALUMINIUM) UNLESS OTHERWISE STATED
- ALL DIMENSIONS TO BE CHECKED ON SITE PRIOR TO FABRICATION
- ALL DOOR/WINDOWS VIEWED FROM EXTERIOR
- FOR THE DOOR SWING REFER TO FLOOR PLANS
- G - 6MM THK CLEAR GLASS
- T - TIMBER
- FGL - FIXED GLASS LOUVERS
- PV - PVC

DOOR WINDOW DETAILS-2 1:50



Sheet Number: 26

Sheet Contents:

DOORS & WINDOWS

Revisions:

Project Title:

AQUATIC ANIMAL QUARANTINE FACILITY

Location:

K. HULHULHE ISLAND (INIA)

Drawn:

Mariyam Noeela

Checked:

Fayaz

Date: 26 January - 2016

Sheet No:



Ministry of Fisheries & Agriculture, Malé, Maldives

Scale: 1:50

NOVEA ENGINEERING

PO Box 3013
Male
Maldives
m : +9609999413
e : fayaz@dhivehinet.mv

The contractors must check all dimensions on site prior to the commencement of any work.