



RECHARGE STRUCTURE

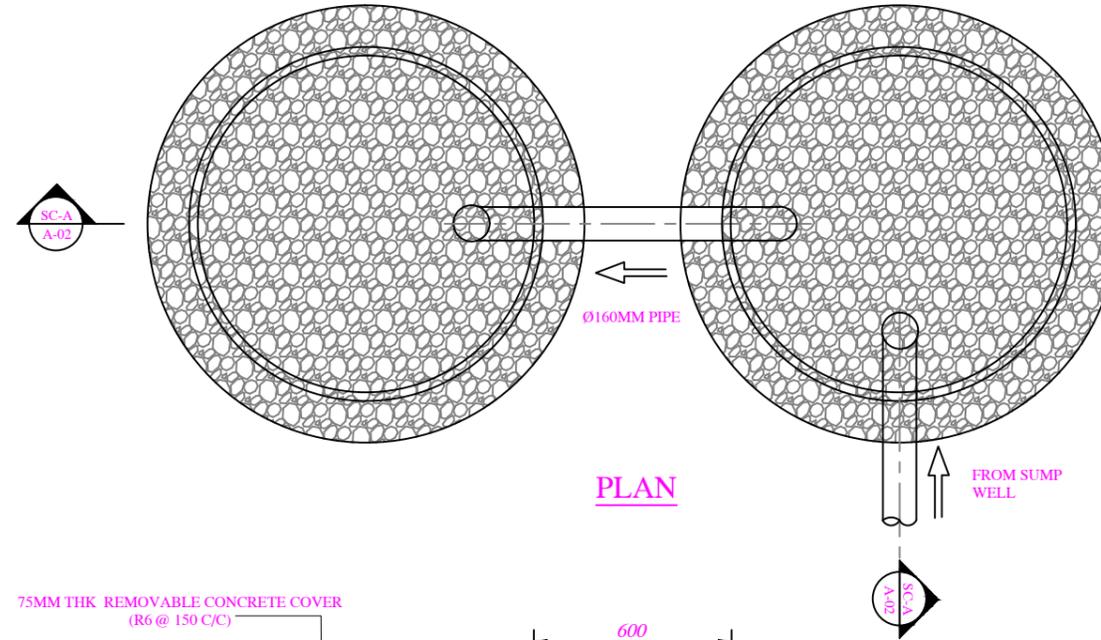

PLAN

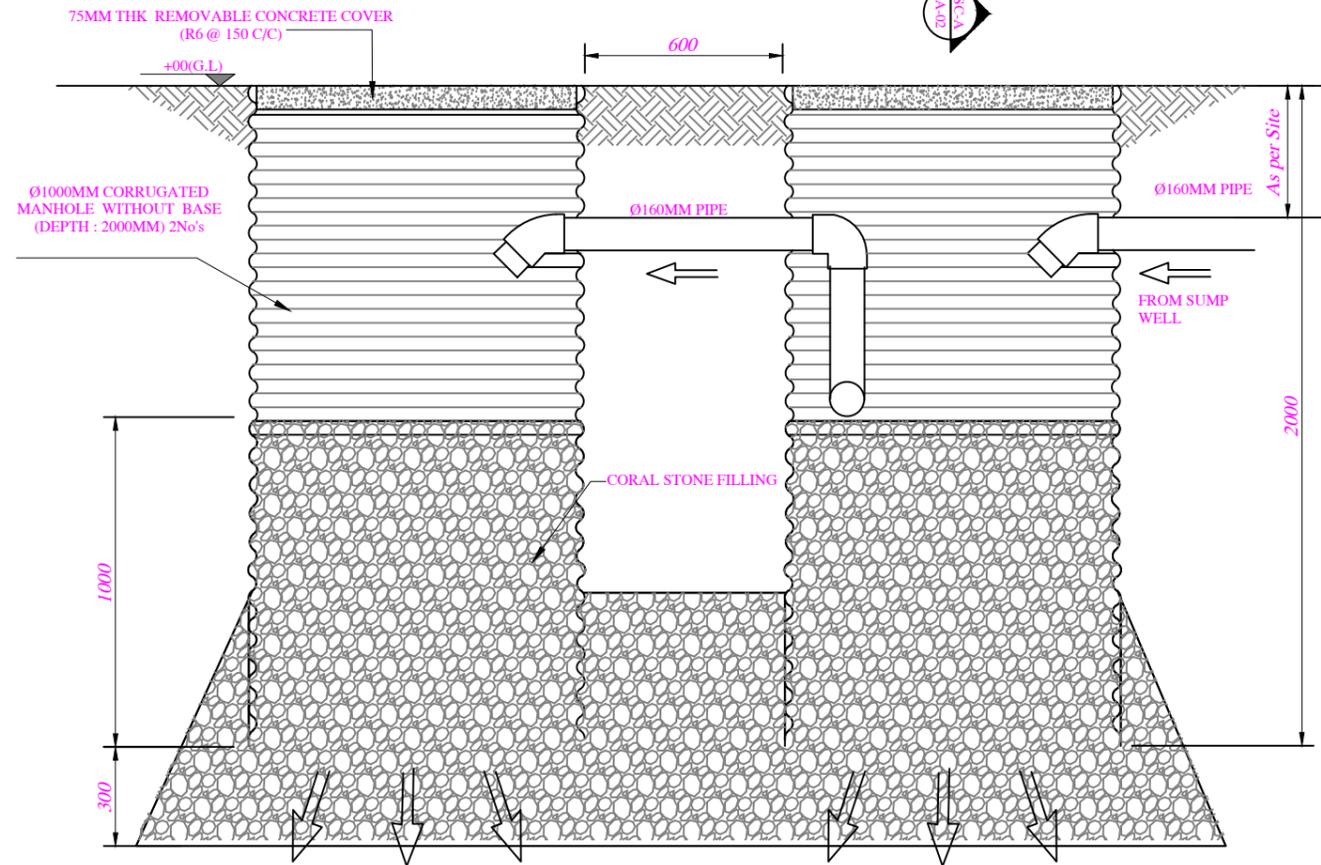

SECTIONAL ELEVATION A-A

1. ALL DIMENSIONS ARE IN MM UNLESS AND OTHERWISE SPECIFIED.

					CLIENT MINISTRY OF ENVIRONMENT AND ENERGY MALDIVES REPUBLIC OF MALDIVES
					PROJECT PROVISION OF RAINWATER HARVESTING SYSTEM IN 10 ISLANDS
					ASSIGNMENT CONSULTANCY SERVICES FOR DESIGN AND SUPERVISION OF RAINWATER HARVESTING SYSTEM IN HA, UTHEEMU, HA, MULHADHOO, HA, MURADHOO, HA, ULGAMU, HA, MAARANDHOO, HA, TILLADHOO, HEDI, TINEY, HIDI, KURINBI, HIDI, NEYKURENDHOO, HIDI, HIRMARADHOO, MALDIVES [PACKAGE - I]
No.	DESCRIPTION	BY	DATE	APPR.	DRAWING TITLE
					TYPICAL DRAWING OF RECHARGE STRUCTURE
REVISION					
CONSULTANT IN ASSOCIATION WITH SHAH TECHNICAL CONSULTANTS PVT. LTD., INDIA DEVELOPMENT TECHNOLOGIES MALDIVES, MALDIVES					APPROVED SSS SSS SPP PDP
SCALE AS SHOWN		DATE APR 2018		DRAWING NUMBER WS/TYP/06	
					REVISION 0