




NOTE:
1.ALL DIAMENSIONS ARE IN MILLMETER
2.ALL LEVELS SHOWN ARE IN METERS
3.THIS DRAWING TO BE READ IN CONJECTION
RELEVENT DRAWINGS, GENERAL NOTHES AN



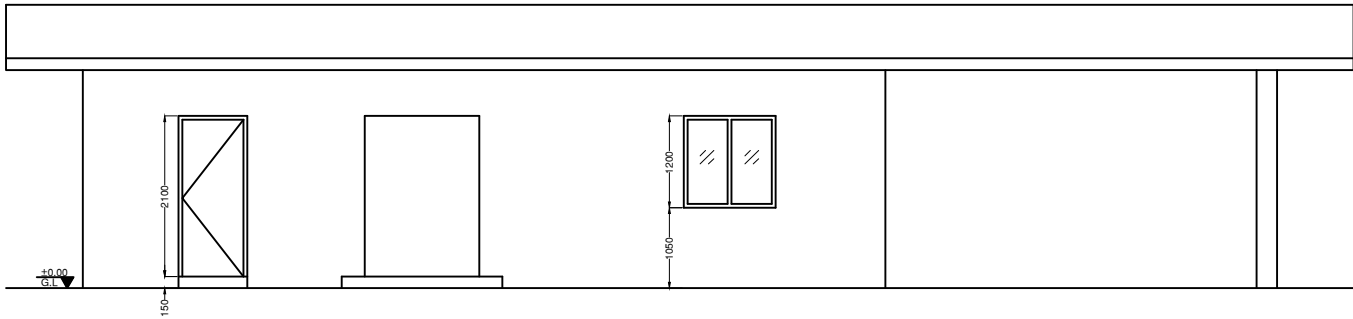

ELEVATION - 01

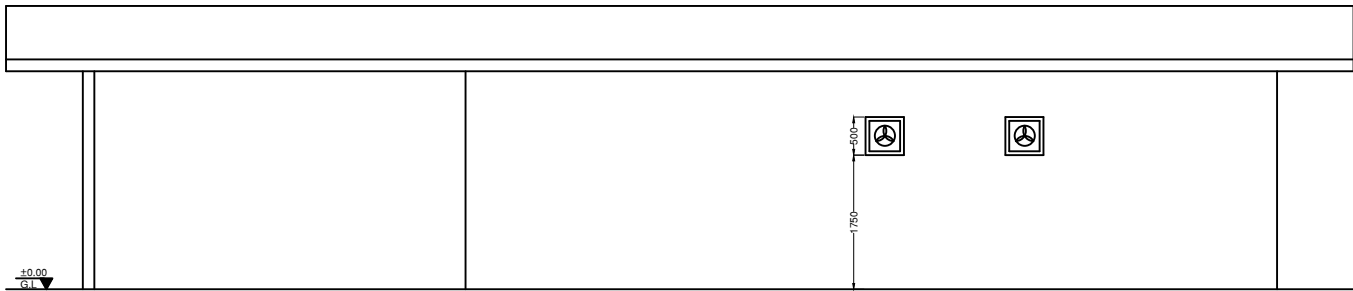

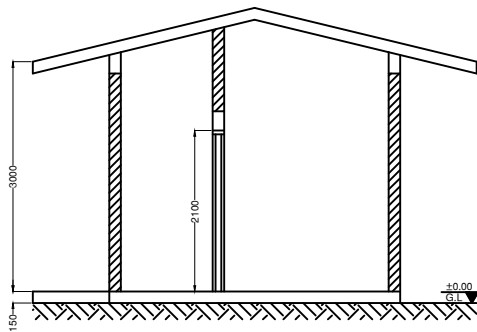ELEVATION - 02



SECTION A-A

| | | | | | | | | | |
|-------------------------------------------------------------------------------------|---|---|----------|---------------------------------------------------|--------------|----------|-------|-----------|-------------|
|  | CLIENT: MINISTRY OF ENVIRONMENT AND ENERGY | CONSULTANCY SERVICES FOR DESIGN OF WATER SUPPLY FACILITIES IN Ha.HORAFUSHI, Hdh.HANIMAADHOO,Sh.MILANDHOO,R.UNGOOFAARU,Lh.NAIFARU,Dh,KUDAHUVADHOO ,Th.GURaidhoo AND Ga.VILLINGILI , MALDIVES | DESIGN | DRAWN | CHECKED | APPROVED | SL.NO | DRWING NO | DESCRIPTION |
| | | | ENGINEER | | DESIGN CHIEF | | | | |
| | | | DATE | DRG.NO: MILANDHOO/ADMIN/03 SCALE: NOT TO SCALE | | | | | |
|  | GREENTECH CONSULTANTS (Pvt.) Ltd IN ASSOCIATION WITH DEVELOPMENT COLLABORATION PARTNERSHIP (Pvt.) Ltd MALDIVES AND OPTIMUM SOLOUTIONS (Pvt) Ltd, MALDIVES | TITLE: RO PLANT ADMIN BUILDING ELEVATIONS & SECTION MILANDHOO | | | | | | | |
| | | | | | | | | | |
| | | | | | | | | | |