

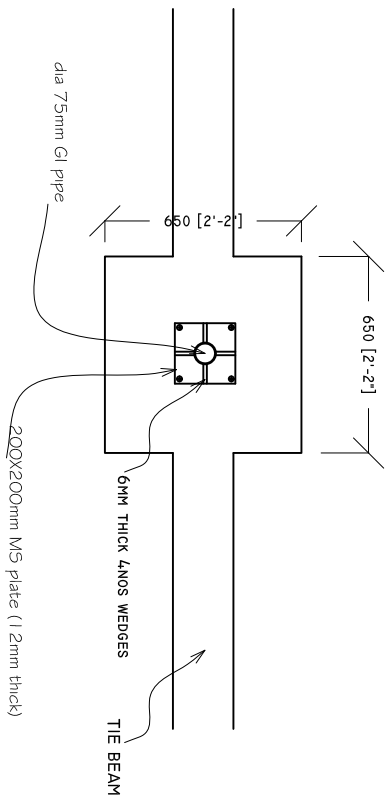


DETAILS R/C

SCALE: 1 : 25

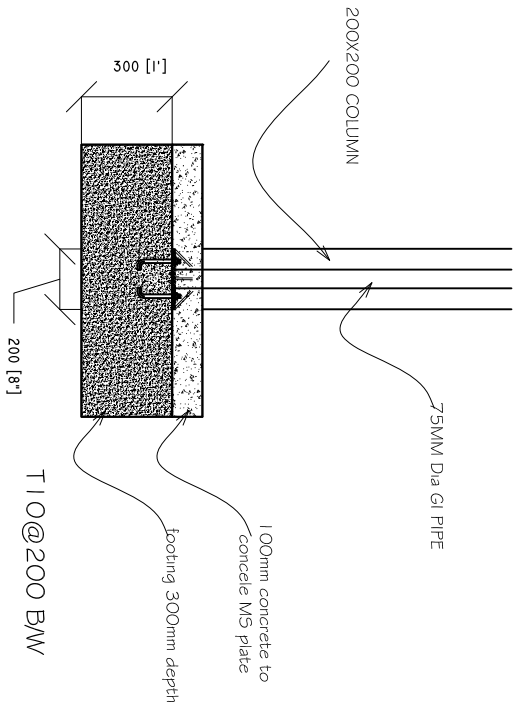

Structural Details
Scale 1 : 10

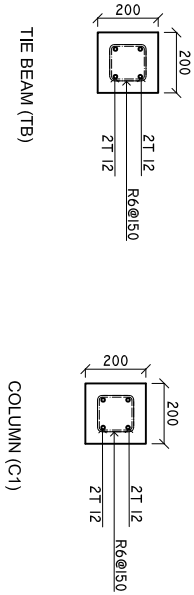

Structural Details
Scale 1 : 10

MINIMUM 50MM COVER BELOW GROUND LEVEL	ALL BAR BENDING & OVERLAPS AS PER ACTUAL BS STANDARD.
MINIMUM 30MM COVER ABOVE GROUND LEVEL	

SHEET CONTENTS :

REVISION NOTES:

PROJECT:
CONSTRUCTION OF SH.
FUNADHOO PLANT
HOUSE

CLIENT:

MINISTRY OF HEALTH

LOCATION:

SH. FUNADHOO

CONTENTS: AS GIVEN

PROJECT MANAGER:

DESIGNER: ARIZ

CIV/STR. ENGINEER:

SURVEYED BY: -

DRAWN BY: ARIZ

CHECKED BY:

DATE : SEPTEMBER 2014

SHEET NO. : /



ADMIN DIVISION
Ministry of Health
Roshanee Building
Saanu Maafu
Tel: 332 8887, Fax: 332 8889