

**PROPOSED 3 STOREY HOSPITAL EXTENSION AT
GN ATOLL HOSPITAL
REPUBLIC OF MALDIVES**


AIR CONDITIONING LAYOUT

CLIENT

**MINISTRY OF HEALTH
MALE' REPUBLIC OF MALDIVES**


APRIL 2016

ARCHITECT


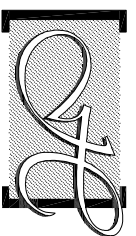


Hannan Yoosuf Architects

MILANO (3ST FLOOR) RAHDHEBAMAGU
MACHCHANGOLHI MALE' 20159 MALDIVES
TEL: (960) 331 8765 FAX: (960) 331 8763
EMAIL: info@hyarch.net WEB: www.hyarch.net

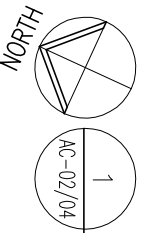

1ST FLOOR AC LAYOUT 1:100

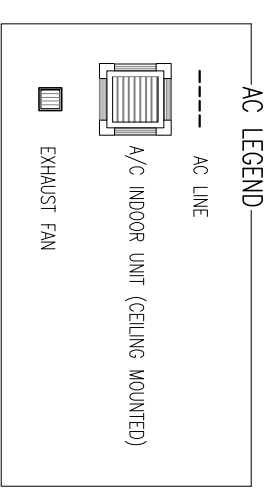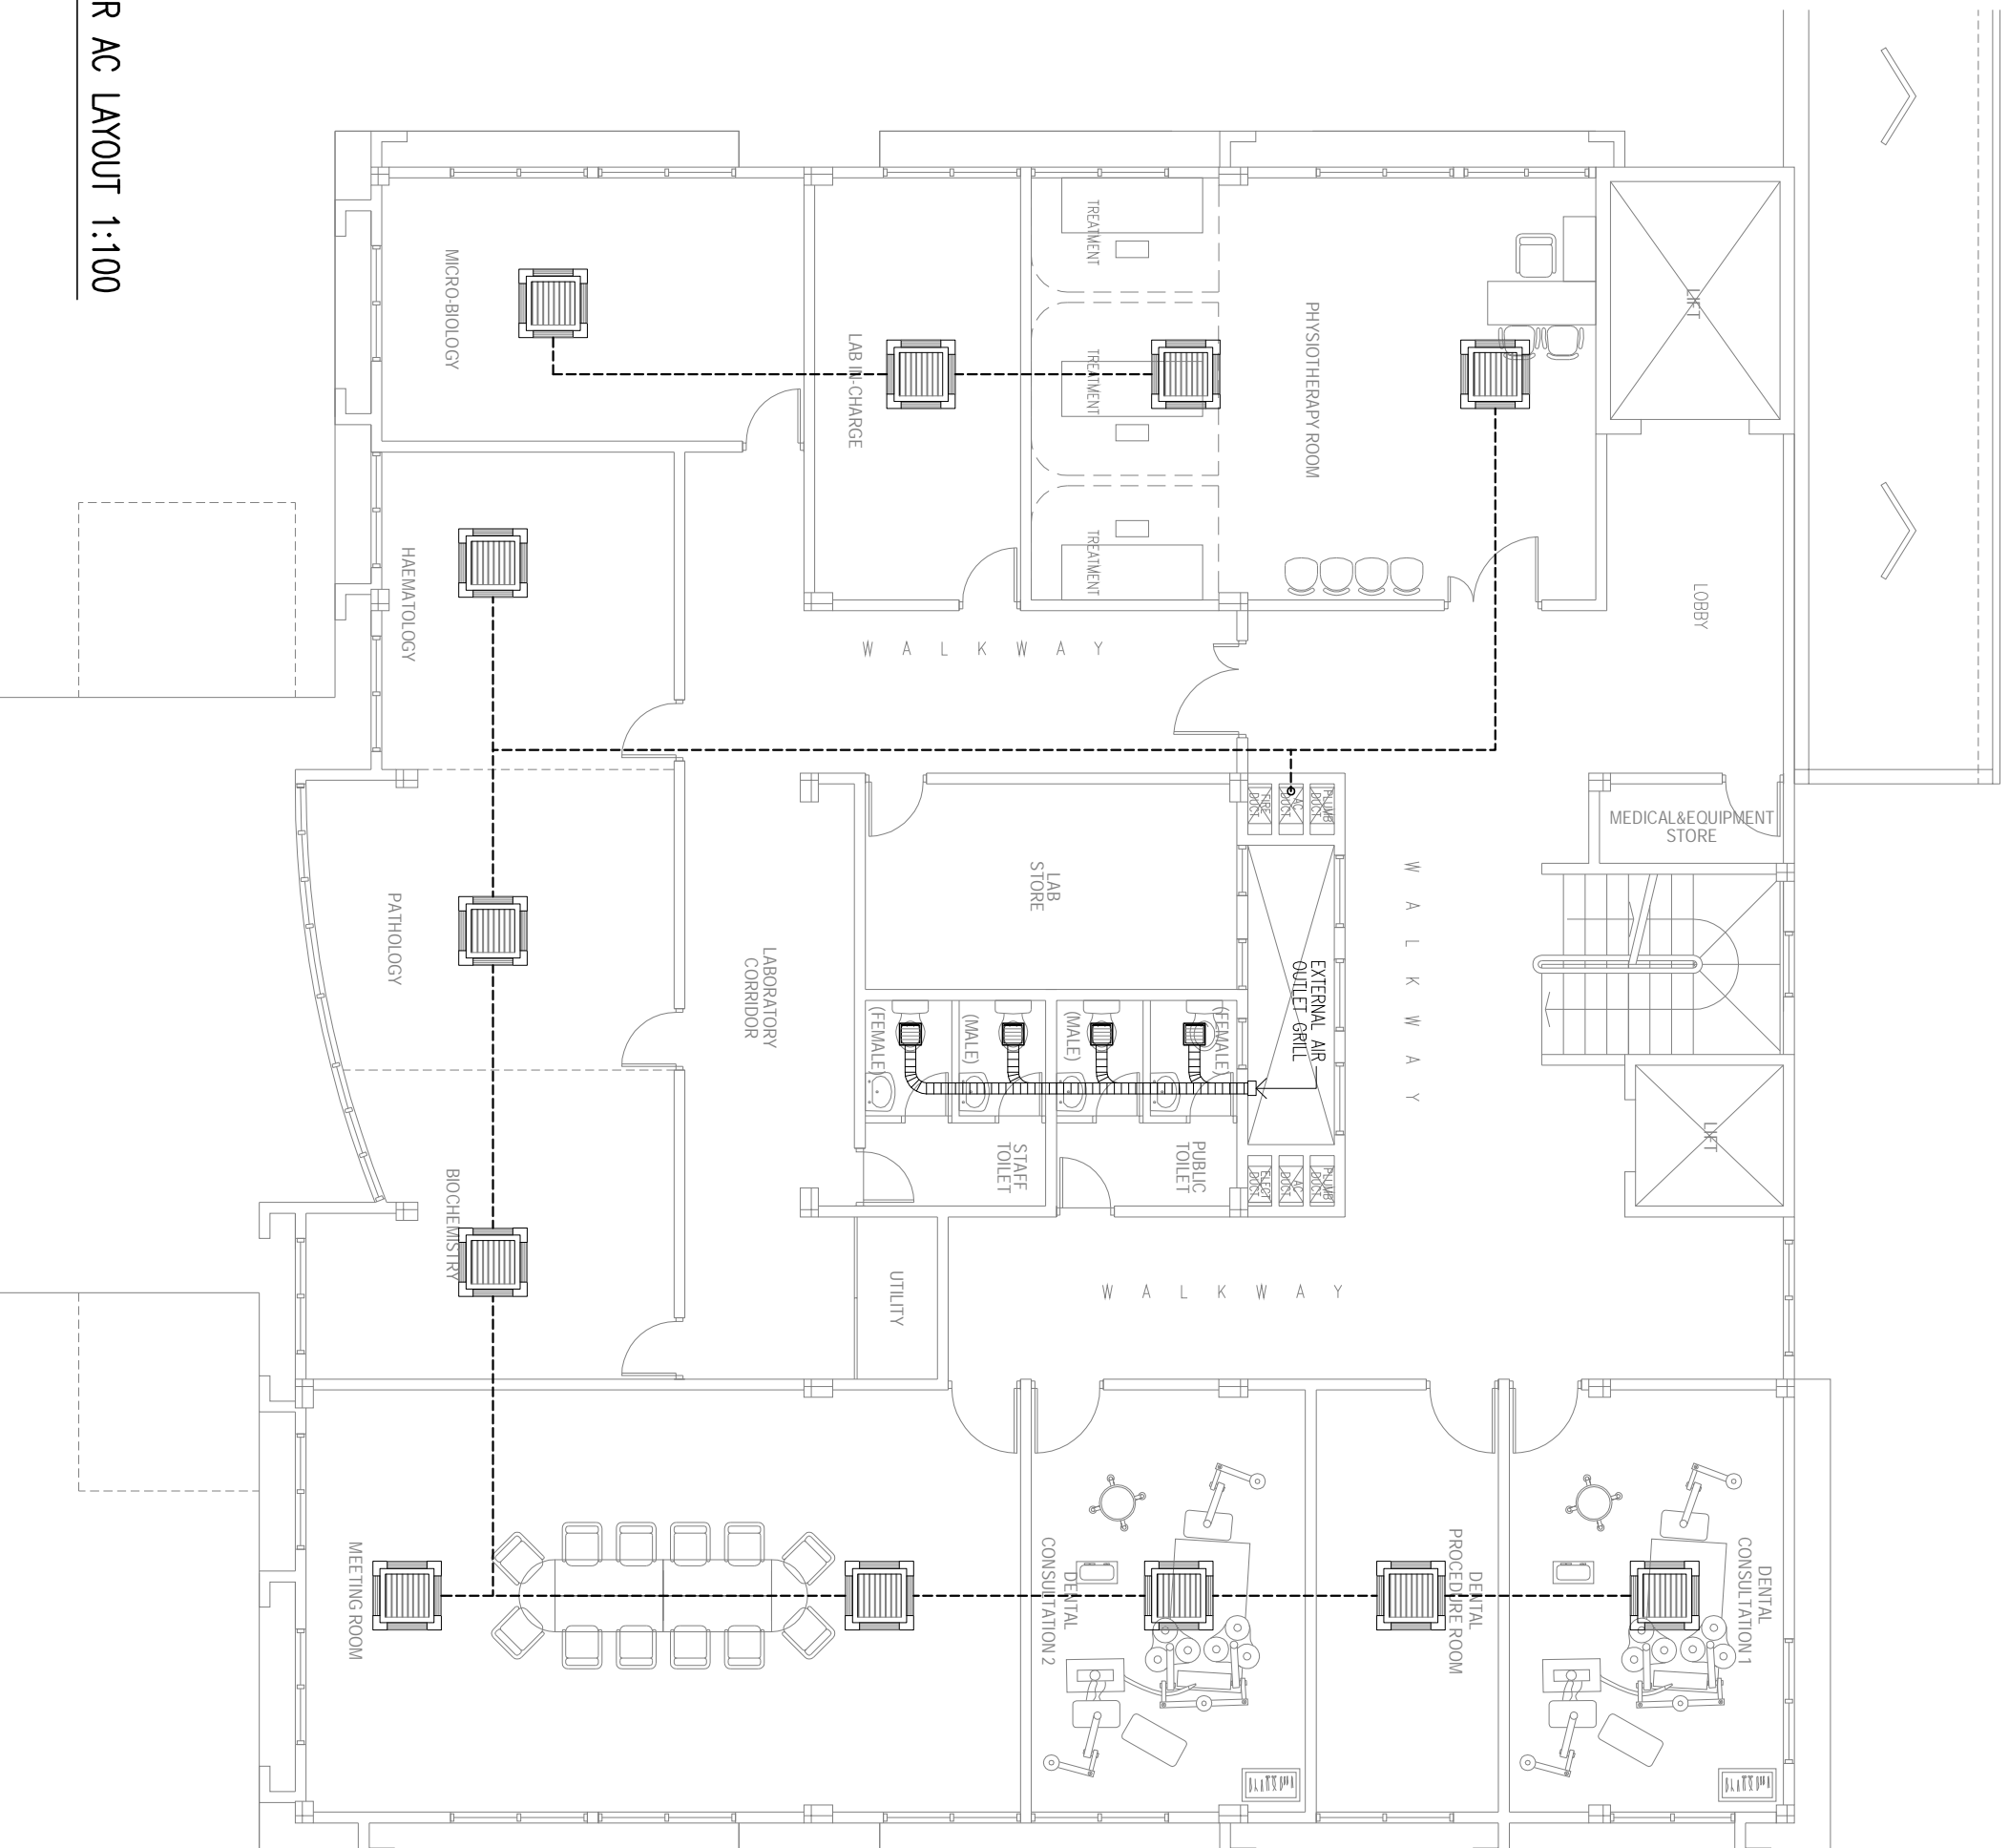


NOTES:

- USE: VRV III (R410) AIR-CONDITIONING SYSTEM
- DAKIN OR EQUIVALENT
- OUTDOOR UNITS: PROVIDE WEATHER PROOF 3-PHASE ISOLATOR SWITCH CONSULT w/ A/C SUPPLIER/ SERVICE ENGINEER PRIOR TO INSTALLATION AND A/C WORKS

NOTES

ARCHITECT



Hannan Yoosuf Architects
 MILANO (3RD FLOOR) RAHDHEBAI MAGU
 MACHCHANGOLHI MALE 20159 MALDIVES
 TEL: (960) 331 8765 FAX: (960) 331 8763
 EMAIL: info@hyanarch.net WEB: www.hyanarch.net

CLIENT
MINISTRY OF HEALTH

PROJECT
PROPOSED 3 STOREY EXTENSION OF GN ATOLL HOSPITAL


GN. EIVAHMULAH
 REPUBLIC OF MALDIVES

STAGE
 DETAIL DESIGN

CONTENTS
 1ST FLOOR
 AC LAYOUT



DESIGN RAZZAN	DRAWN IVA	CHECKED RAZZAN
PROJECT NO. 2016/L-16/22	DRAWING NO. AC-02	OF 04
PROJECT DATE APRIL 2016		

COPYRIGHT, THE CONCEPT AND DESIGN IN THIS DRAWING ARE THE PROPERTY OF HANNAN YOOSUF ARCHITECTS PVT LTD. UNAUTHORIZED USE OF ANY KIND OR COPYING OF WHOLE OR PART OF THIS DRAWING, CONCEPT OR DESIGN OR USE ON PROJECTS OR SITES OTHER THAN SPECIFIED ON THIS DRAWING IS PROHIBITED.

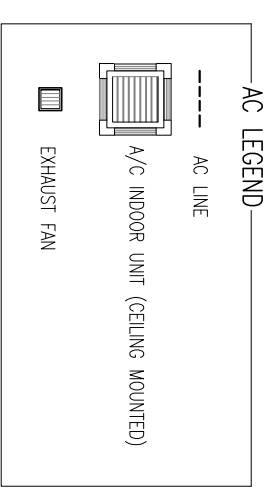

NOTES:

- USE: VRV III (R410) AIR-CONDITIONING SYSTEM
DAIKIN OR EQUIVALENT
- OUTDOOR UNITS: PROVIDE WEATHER PROOF 3-PHASE ISOLATOR SWITCH
CONSULT w/ A/C SUPPLIER/ SERVICE ENGINEER PRIOR TO
INSTALLATION AND A/C WORKS

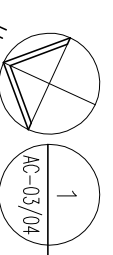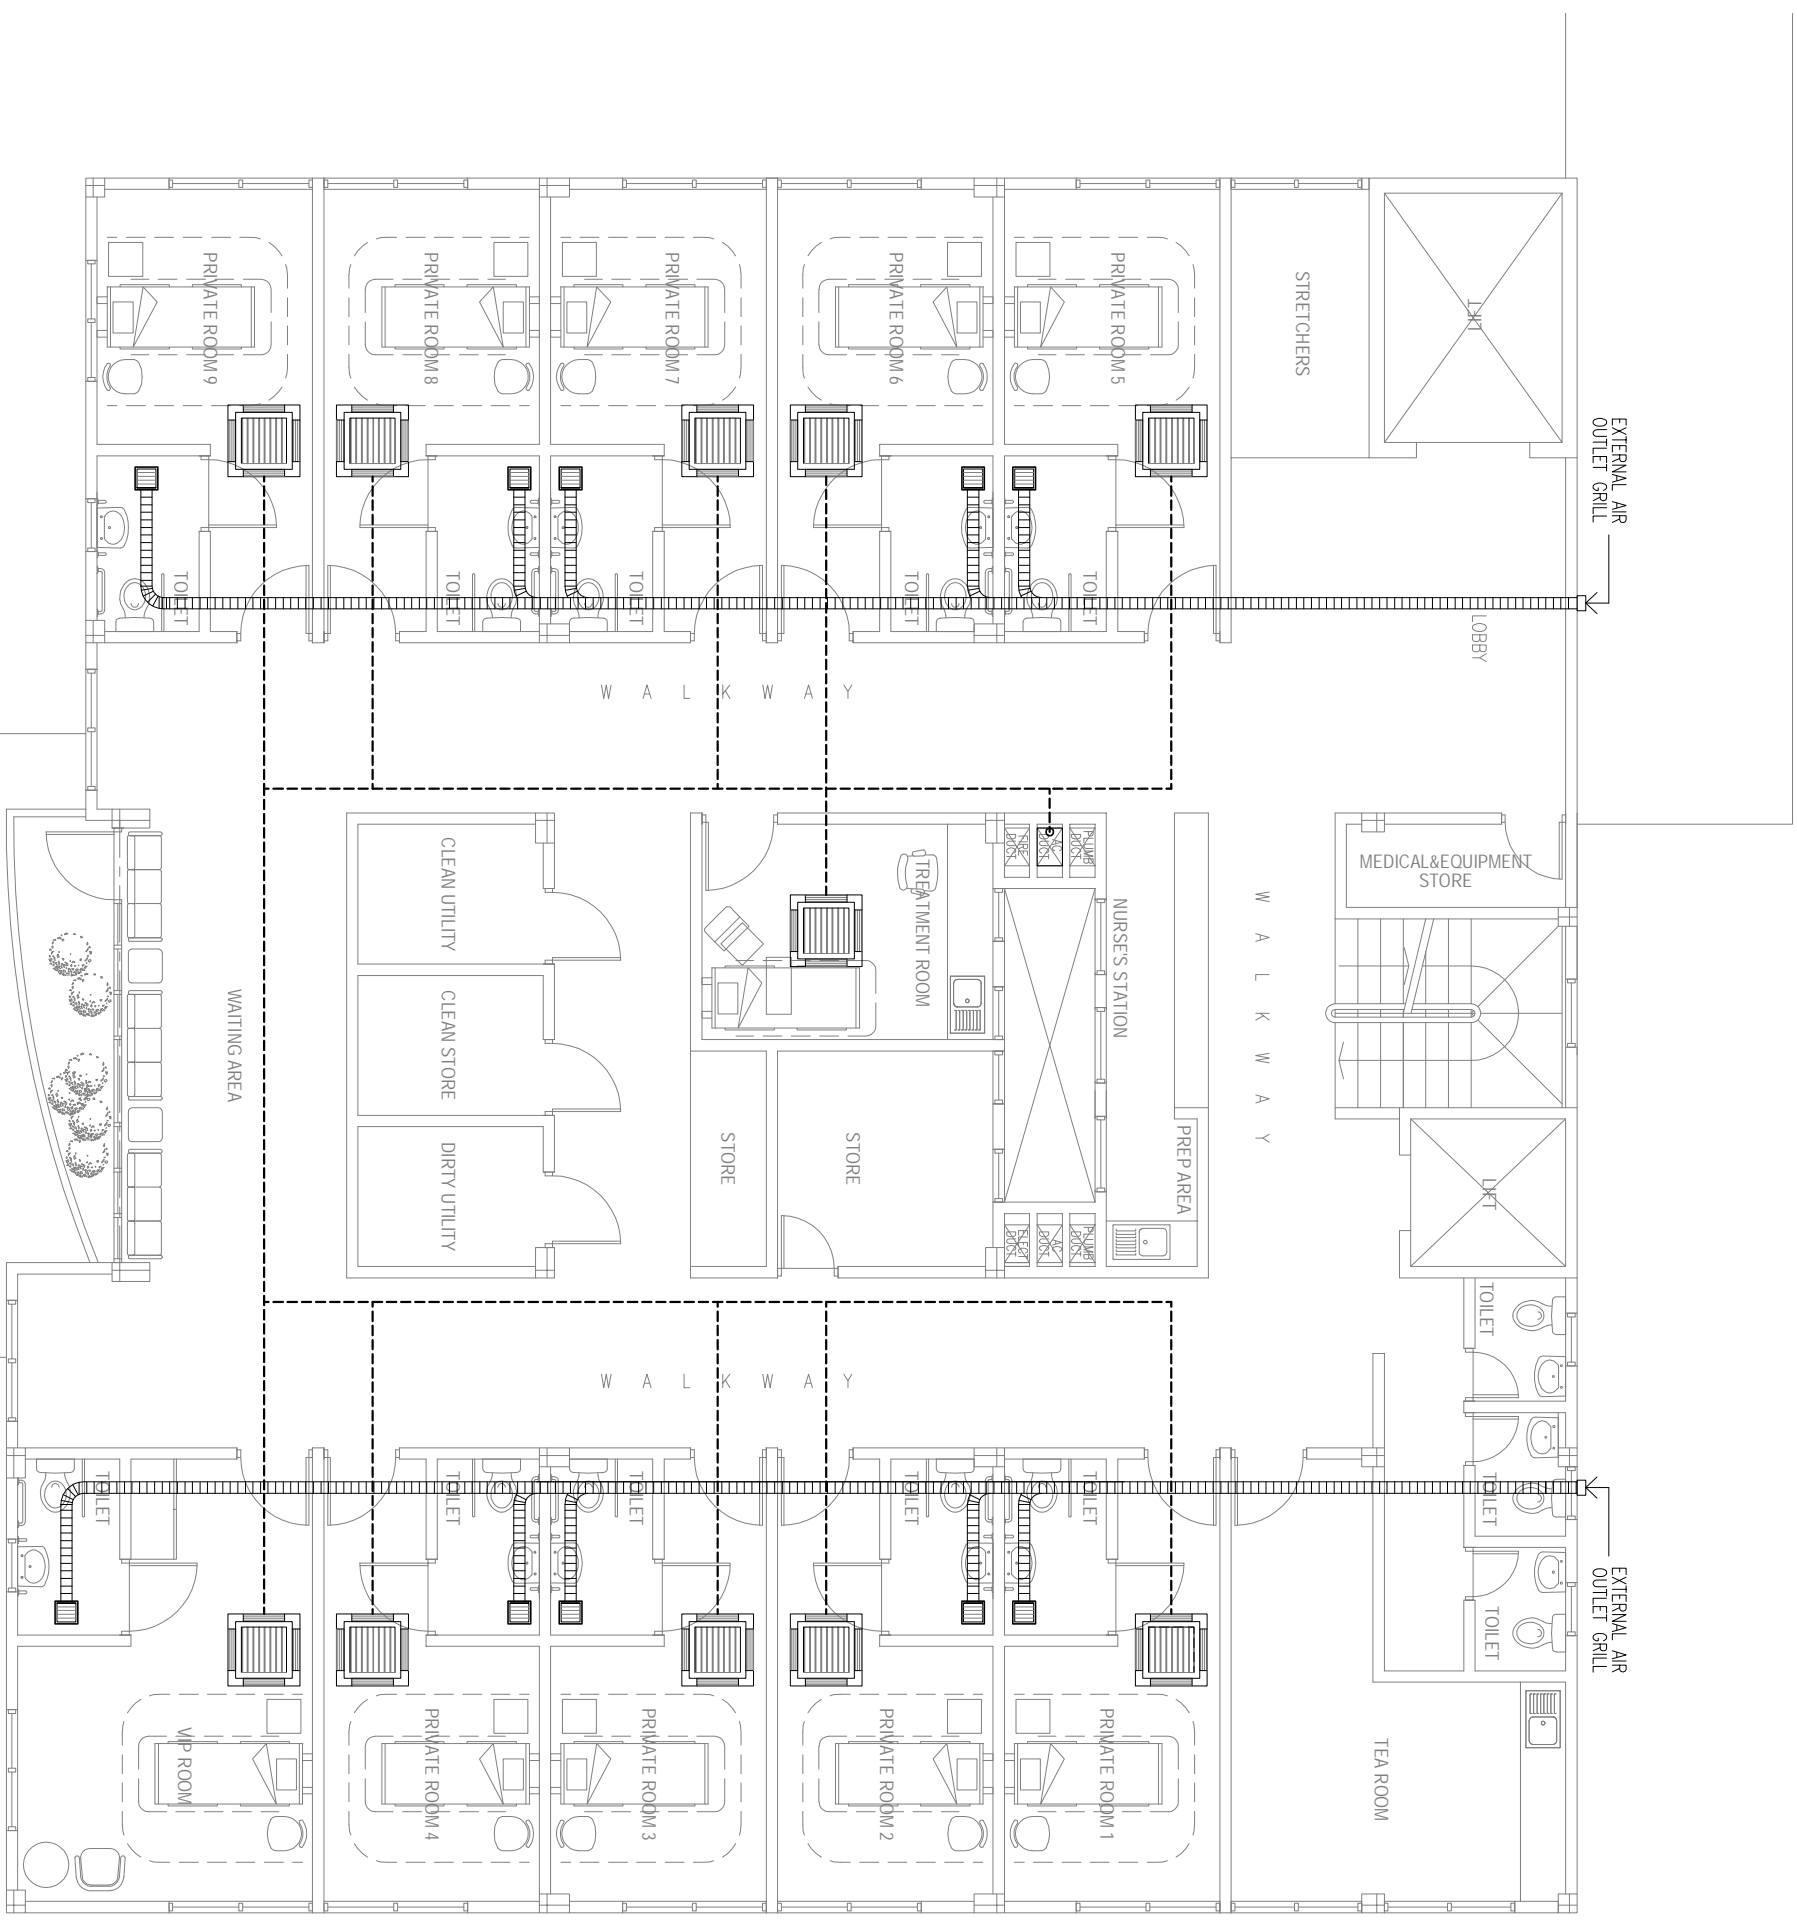

2ND FLOOR AC LAYOUT 1:100

<p>NOTES</p> <p>_____</p> <p>_____</p> <p>_____</p> <p>_____</p> <p>_____</p> <p>_____</p> <p>_____</p>			
<p>ARCHITECT</p> <p>_____</p> <p>_____</p> <p>_____</p>			
<p>Hannan Yoosuf Architects</p> <p>MILANO (3RD FLOOR) RAHDHEBAI MAGU MACHCHANGOLHI MALE 20159 MALDIVES TEL: (960) 331 8765 FAX: (960) 331 8763 EMAIL: info@yoosuf.net WEB: www.yoosuf.net</p>			
<p>CLIENT</p> <p>MINISTRY OF HEALTH</p> <p>_____</p> <p>_____</p>			
<p>PROJECT</p> <p>PROPOSED 3 STOREY EXTENSION OF GN ATOLL HOSPITAL</p> <p>GN. FUVAHULIHAH REPUBLIC OF MALDIVES</p> <p>STAGE DETAIL DESIGN</p>			
<p>CONTENTS</p> <p>2ND FLOOR AC LAYOUT</p>			
<p>DESIGN RAZZAN</p>	<p>DRAWN IVA</p>	<p>CHECKED RAZZAN</p>	<p>DRAWING NO. AC-03 OF 04</p>
<p>PROJECT NO. 2016/L-16/22</p>		<p>PROJECT DATE APRIL 2016</p>	

COPYRIGHT, THE CONCEPT AND DESIGN IN THIS DRAWING ARE THE PROPERTIES OF HANNAN YOOSUF ARCHITECTS PVT LTD. UNAUTHORISED USE OF ANY KIND OR COPYING OF WHOLE OR PART OF THIS DRAWING, CONCEPT OR DESIGN OR USE ON PROJECTS OR SITES OTHER THAN SPECIFIED ON THIS DRAWING IS PROHIBITED.

