



Additional Components

- * Navigation lights (2 nos)
- * Double arm lights (20m intervals) along new quaywall
- * Mooring blocks (10 nos)
- * Pavement along quaywall (5m width)
- * Ramp (11m x11m)

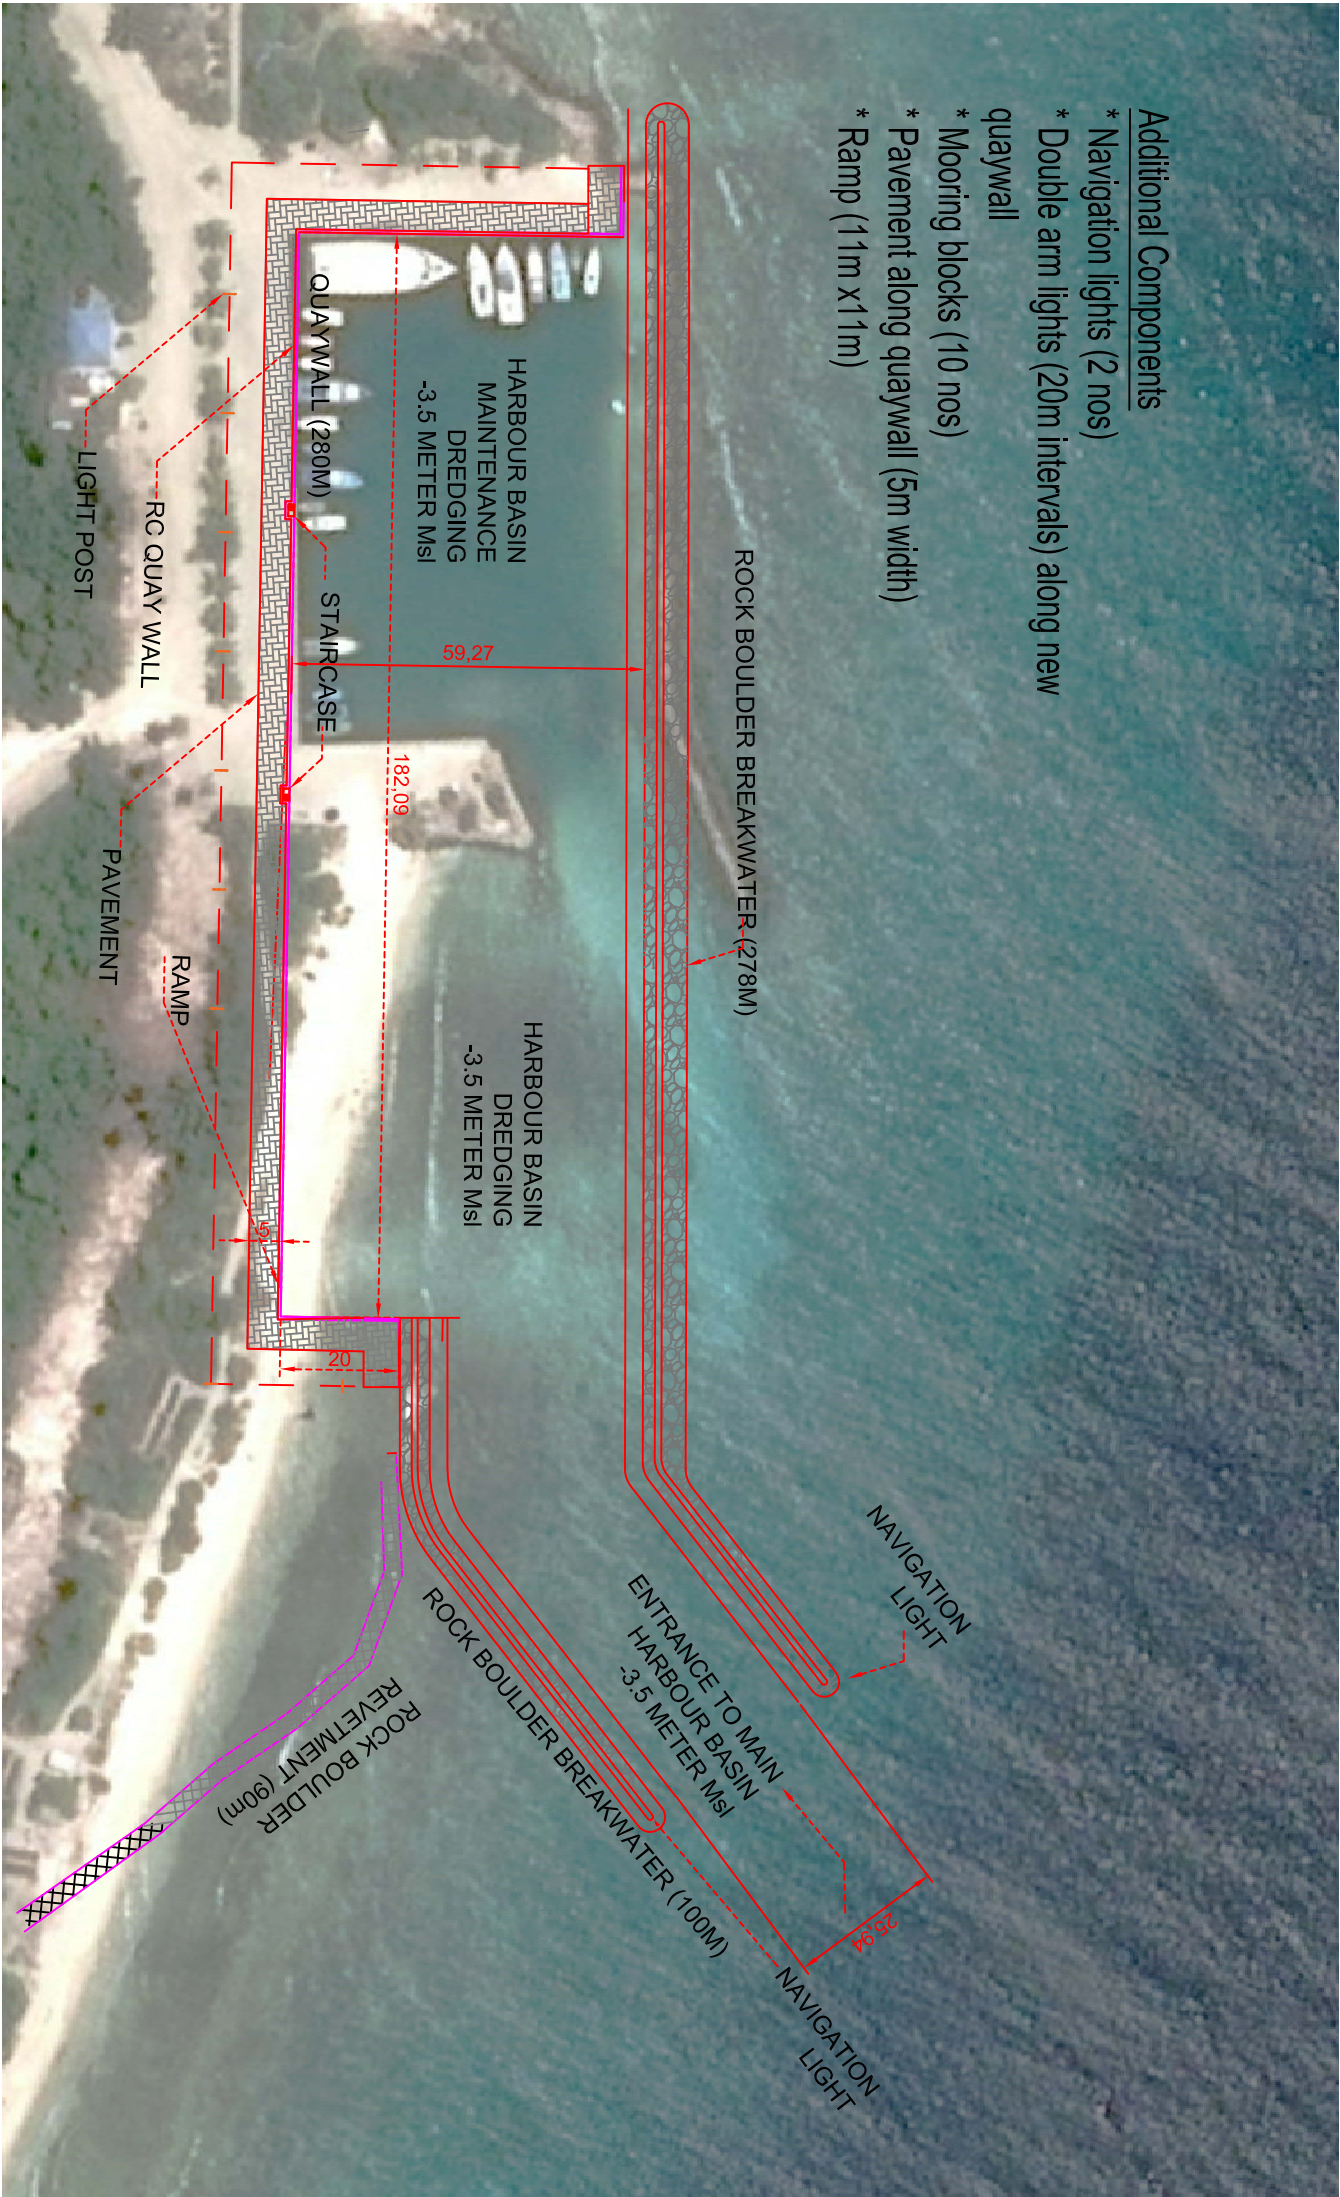

SH.FEYDHOO HARBOUR

PROJECT:	SH.FEYDHOO HARBOUR		
COMMENTS:	HARBOUR LAYOUT		
SCALE:	NTS	DWG NO.:	-
FILE:			
			
MINISTRY OF NATIONAL PLANNING & INFRASTRUCTURE REPRODUCTIVE DEPARTMENT NATIONAL ROAD, BANGKOK, THAILAND TEL: +662 2500000, FAX: +662 2500001			