


GROUND FLOOR PLUMBING LAYOUT

SCALE 1:100

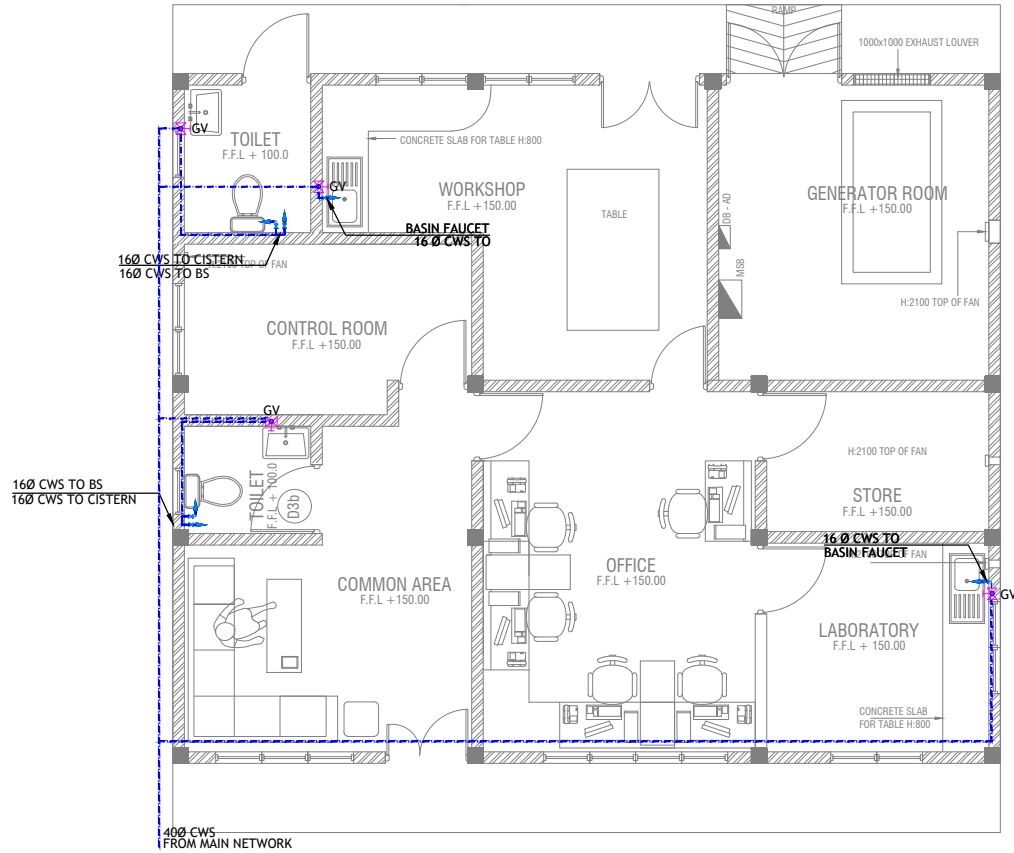

LEGEND

- CWS Cold Water Supply
- HWS Hot Water Supply
- RWS Rain Water Supply
- GV Gate Valve
- WT Wall Tap
- TA To Above
- TB To Below

CONSULTANCY SERVICES FOR SURVEY & DESIGN
OF SEWERAGE FACILITIES IN AA.MATHIVERI, MALDIVES
CLIENT: MINISTRY OF ENVIRONMENT AND ENERGY

PROJECT NUMBER -	Rev no	Date
DATE: MARCH 2016	--	----
ENGINEER: - Mohamed Saif Saeed	--	----
CHECKED BY: - Insan Waheed	--	----
DRAWN BY: - Mariyam Irasha Shareef	--	----
SERVICES: Aishath Ahmed	--	----