


TYPICAL FENCE DETAIL
SCALE 1:50

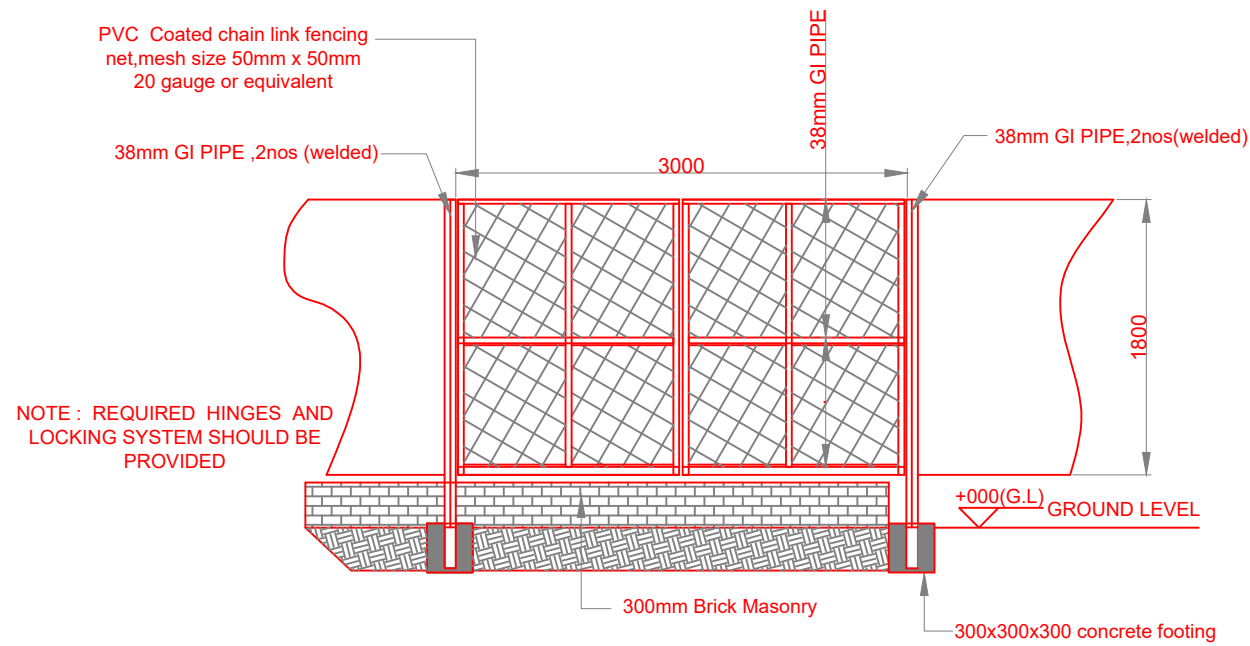

GATE DETAIL
SCALE 1:50

VVP

VIVEK V. PAGNIS
(STRUCTURAL ENGINEER)

1. ALL DIMENSIONS ARE IN MM UNLESS AND OTHERWISE SPECIFIED.

				CLIENT	MINISTRY OF ENVIRONMENT AND ENERGY MALÉ REPUBLIC OF MALDIVES			
				PROJECT	PROVISION OF RAINWATER HARVESTING SYSTEM IN 10 ISLANDS			
				ASSIGNMENT	CONSULTANCY SERVICES FOR DESIGN AND SUPERVISION OF RAINWATER HARVESTING SYSTEM IN SH. NOOMARA, SH. BILEHFAHL, SH. FEYDHOO, SH. FEEVAH, SH. NARUDHOO, SH. LHAIMAGU, SH. FUNADHOO, N. HENBADHOO, N. LHOHI, N. MAGOODHOO, MALDIVES [PACKAGE - 2]			
No.	DESCRIPTION	BY	DATE	APPR.	DRAWING TITLE TYPICAL DRAWING OF BOUNDARY WALL			
REVISION					APPROVED			
CONSULTANT SHAH TECHNICAL CONSULTANTS PVT. LTD., INDIA IN ASSOCIATION WITH DEVELOPMENT TECHNOLOGIES MALDIVES, MALDIVES					VVP	SSS	SPP	SSN
SCALE AS SHOWN					DATE FEB 2018	DRAWING NUMBER WS/TYP/01		REVISION 0