


**SINK CUPBOARD
DETAIL B-B**
SCALE: 1 : 10

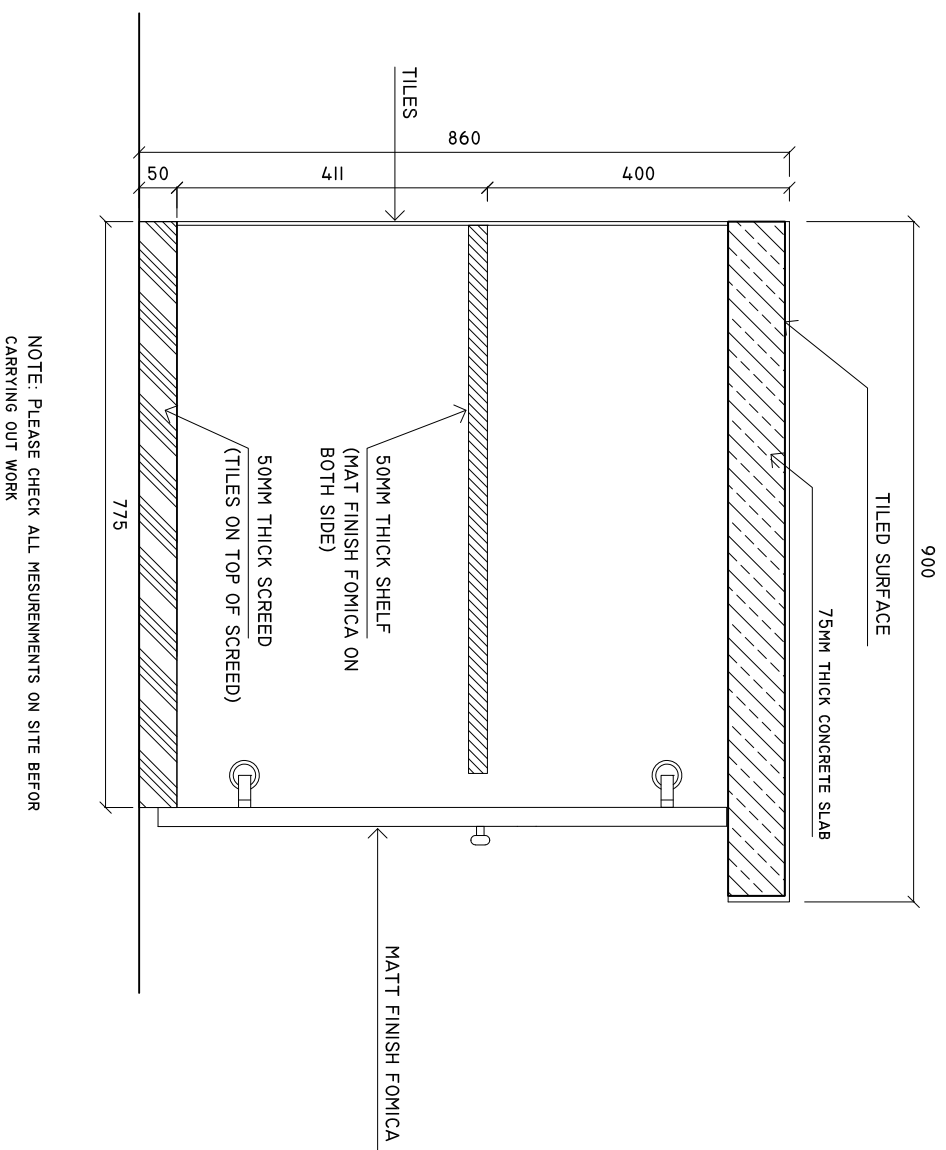

SHEET CONTENTS :
REVISION NOTES:
PROJECT: CONSTRUCTION OF GDH. FARES-MAATHODA HEALTH CENTER FINISHING WORKS
CLIENT: MINISTRY OF HEALTH
LOCATION: GDH. FARES-MAATHODA
CONTENTS: AS GIVEN
PROJECT MANAGER:
DESIGNER: ARIZ
CIV/STR. ENGINEER:
SURVEYED BY: -
DRAWN BY: ARIZ
CHECKED BY:
DATE: MARCH 2017
SHEET NO. : /

