



PLAN

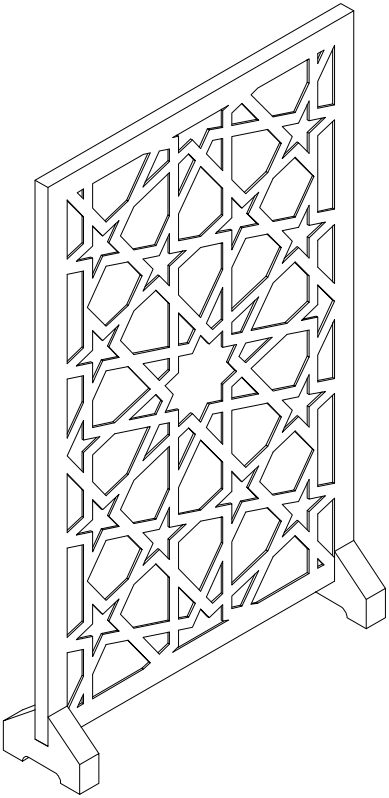

ISOMETRIC

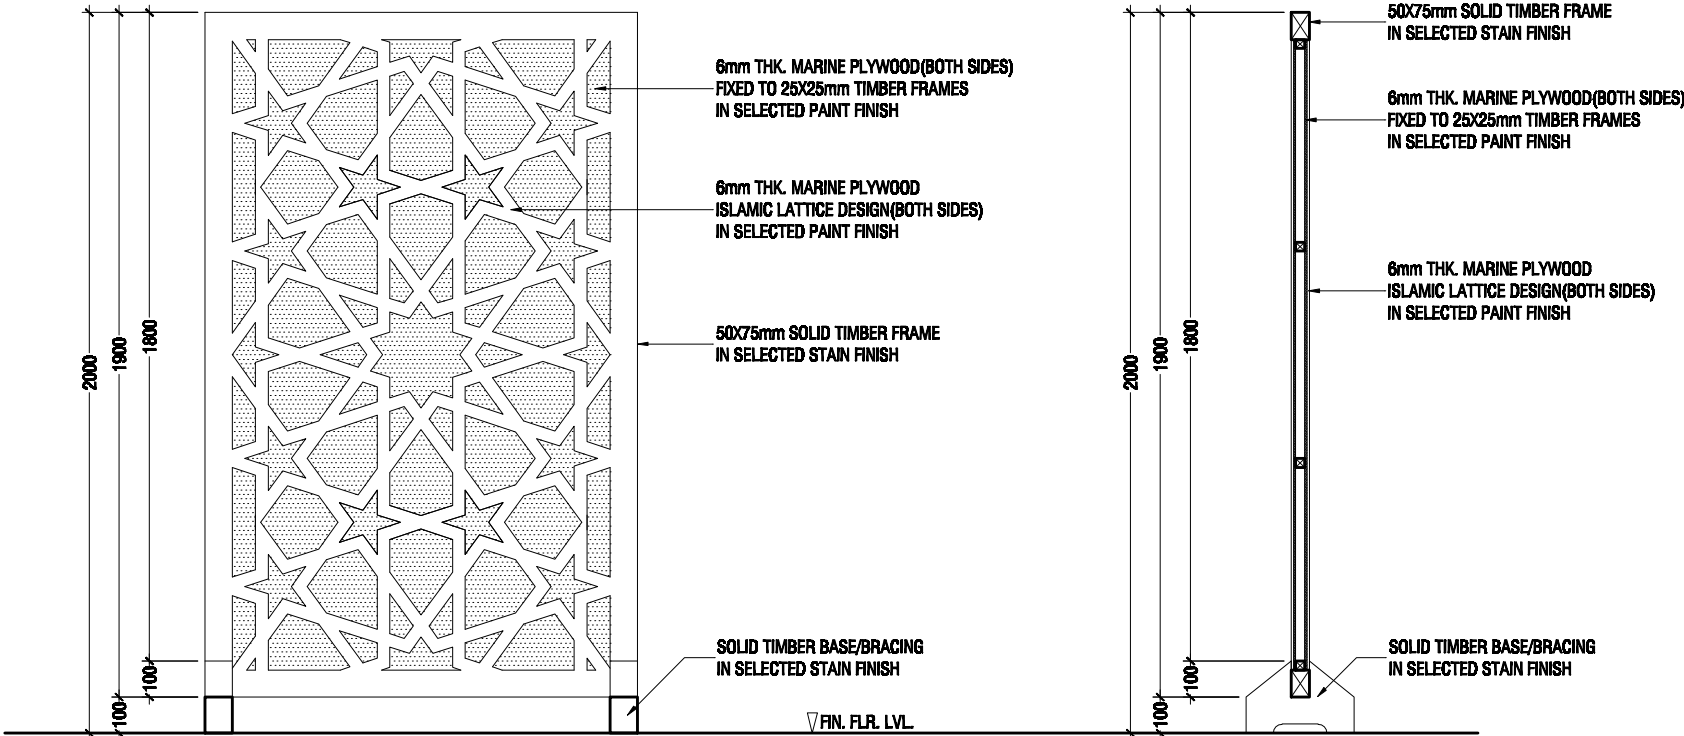

ELEVATION

SECTION

MOVABLE PRIVACY PARTITION DETAIL
SCALE 1:20

PROJECT :
**F.DHARABOODHOO
MOSQUE (304 PAX)**



**INFRASTRUCTURE
DEVELOPMENT SECTION**

**MINISTRY OF ISLAMIC
AFFAIRS**