
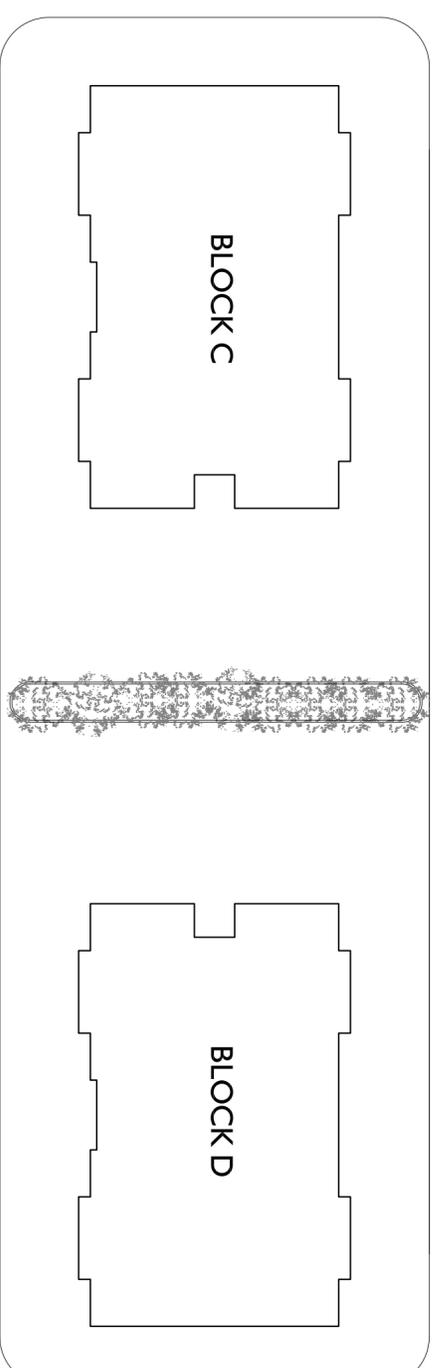


# CONCEPTUAL DESIGN FOR LH. NAIFARU

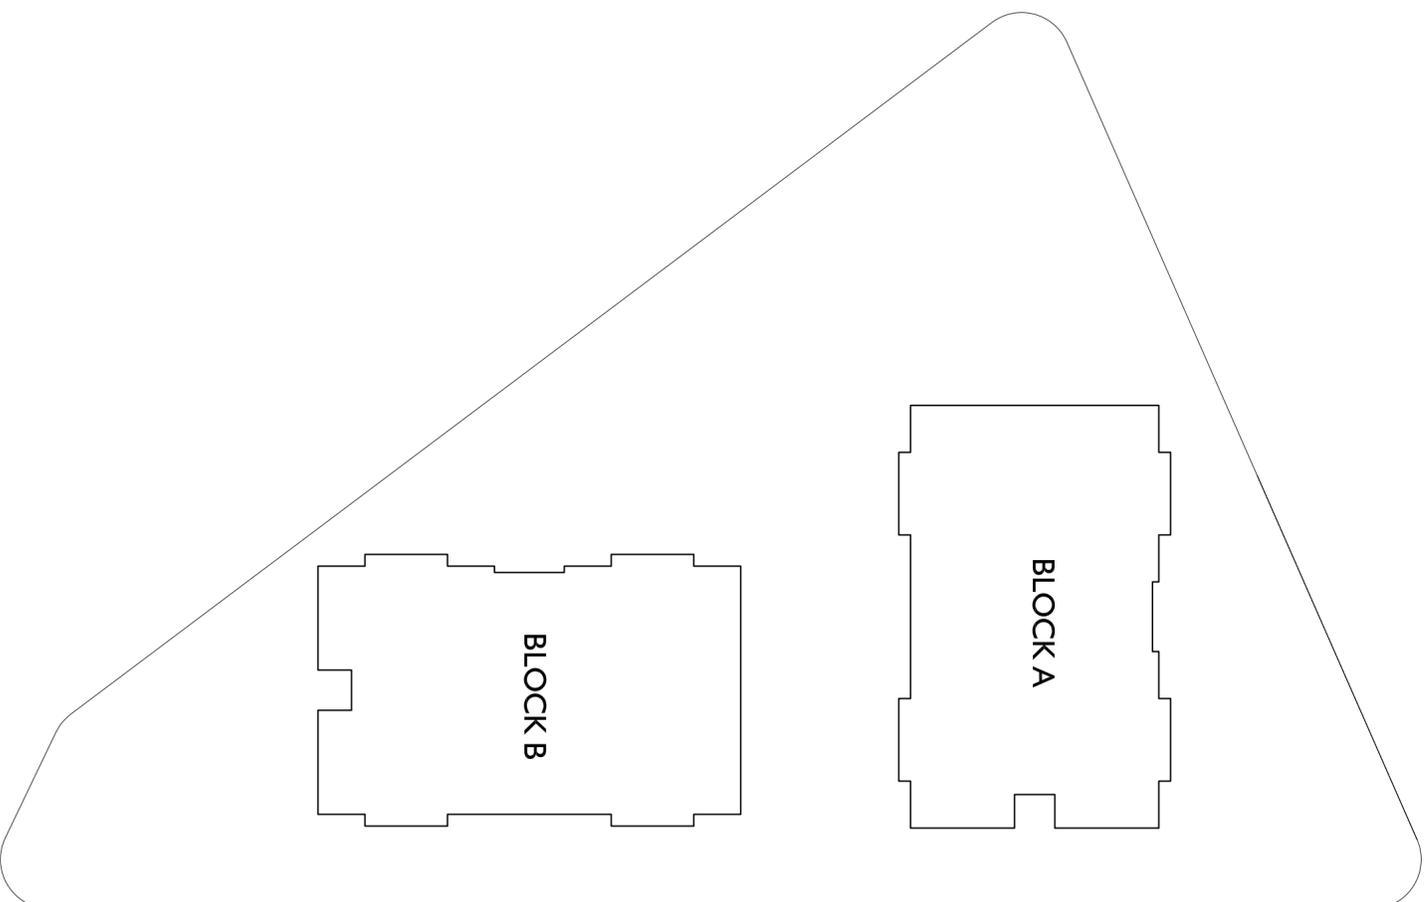

AMENDMENTS

NOTE

CHECKER:

CONTENTS  
SITE LAYOUT PLAN

SCALE: NS

PROJECT:  
DBF 300 HOUSING UNITS

CLIENT:  
MINISTRY OF HOUSING &  
INFRASTRUCTURE

ARCH. DESIGN: THOL

STRUC. DESIGN: -

IPRANK. BY: THOL

DATE: OCT 2017

FILE: DWG. NO.: A01/03