


- FIRE HYDRANT
- 25mm DIA SINGLE ORIFICE AIR VALVE
- 50mm DIA LARGE ORIFICE AIR VALVE
- 80mm DIA DOUBLE ORIFICE AIR VALVE
- SLUICE VALVE
- WASH OUT
- END CAP
- 63mm PIPE
- 80mm PIPE
- 110mm PIPE
- 160mm PIPE
- 225mm PIPE
- HOUSE CONNECTION

DIAMETER	DEPTH
63mm PIPE	0.9
80mm PIPE	1.1
110mm PIPE	1.2
160mm PIPE	1.2
225mm PIPE	1.3

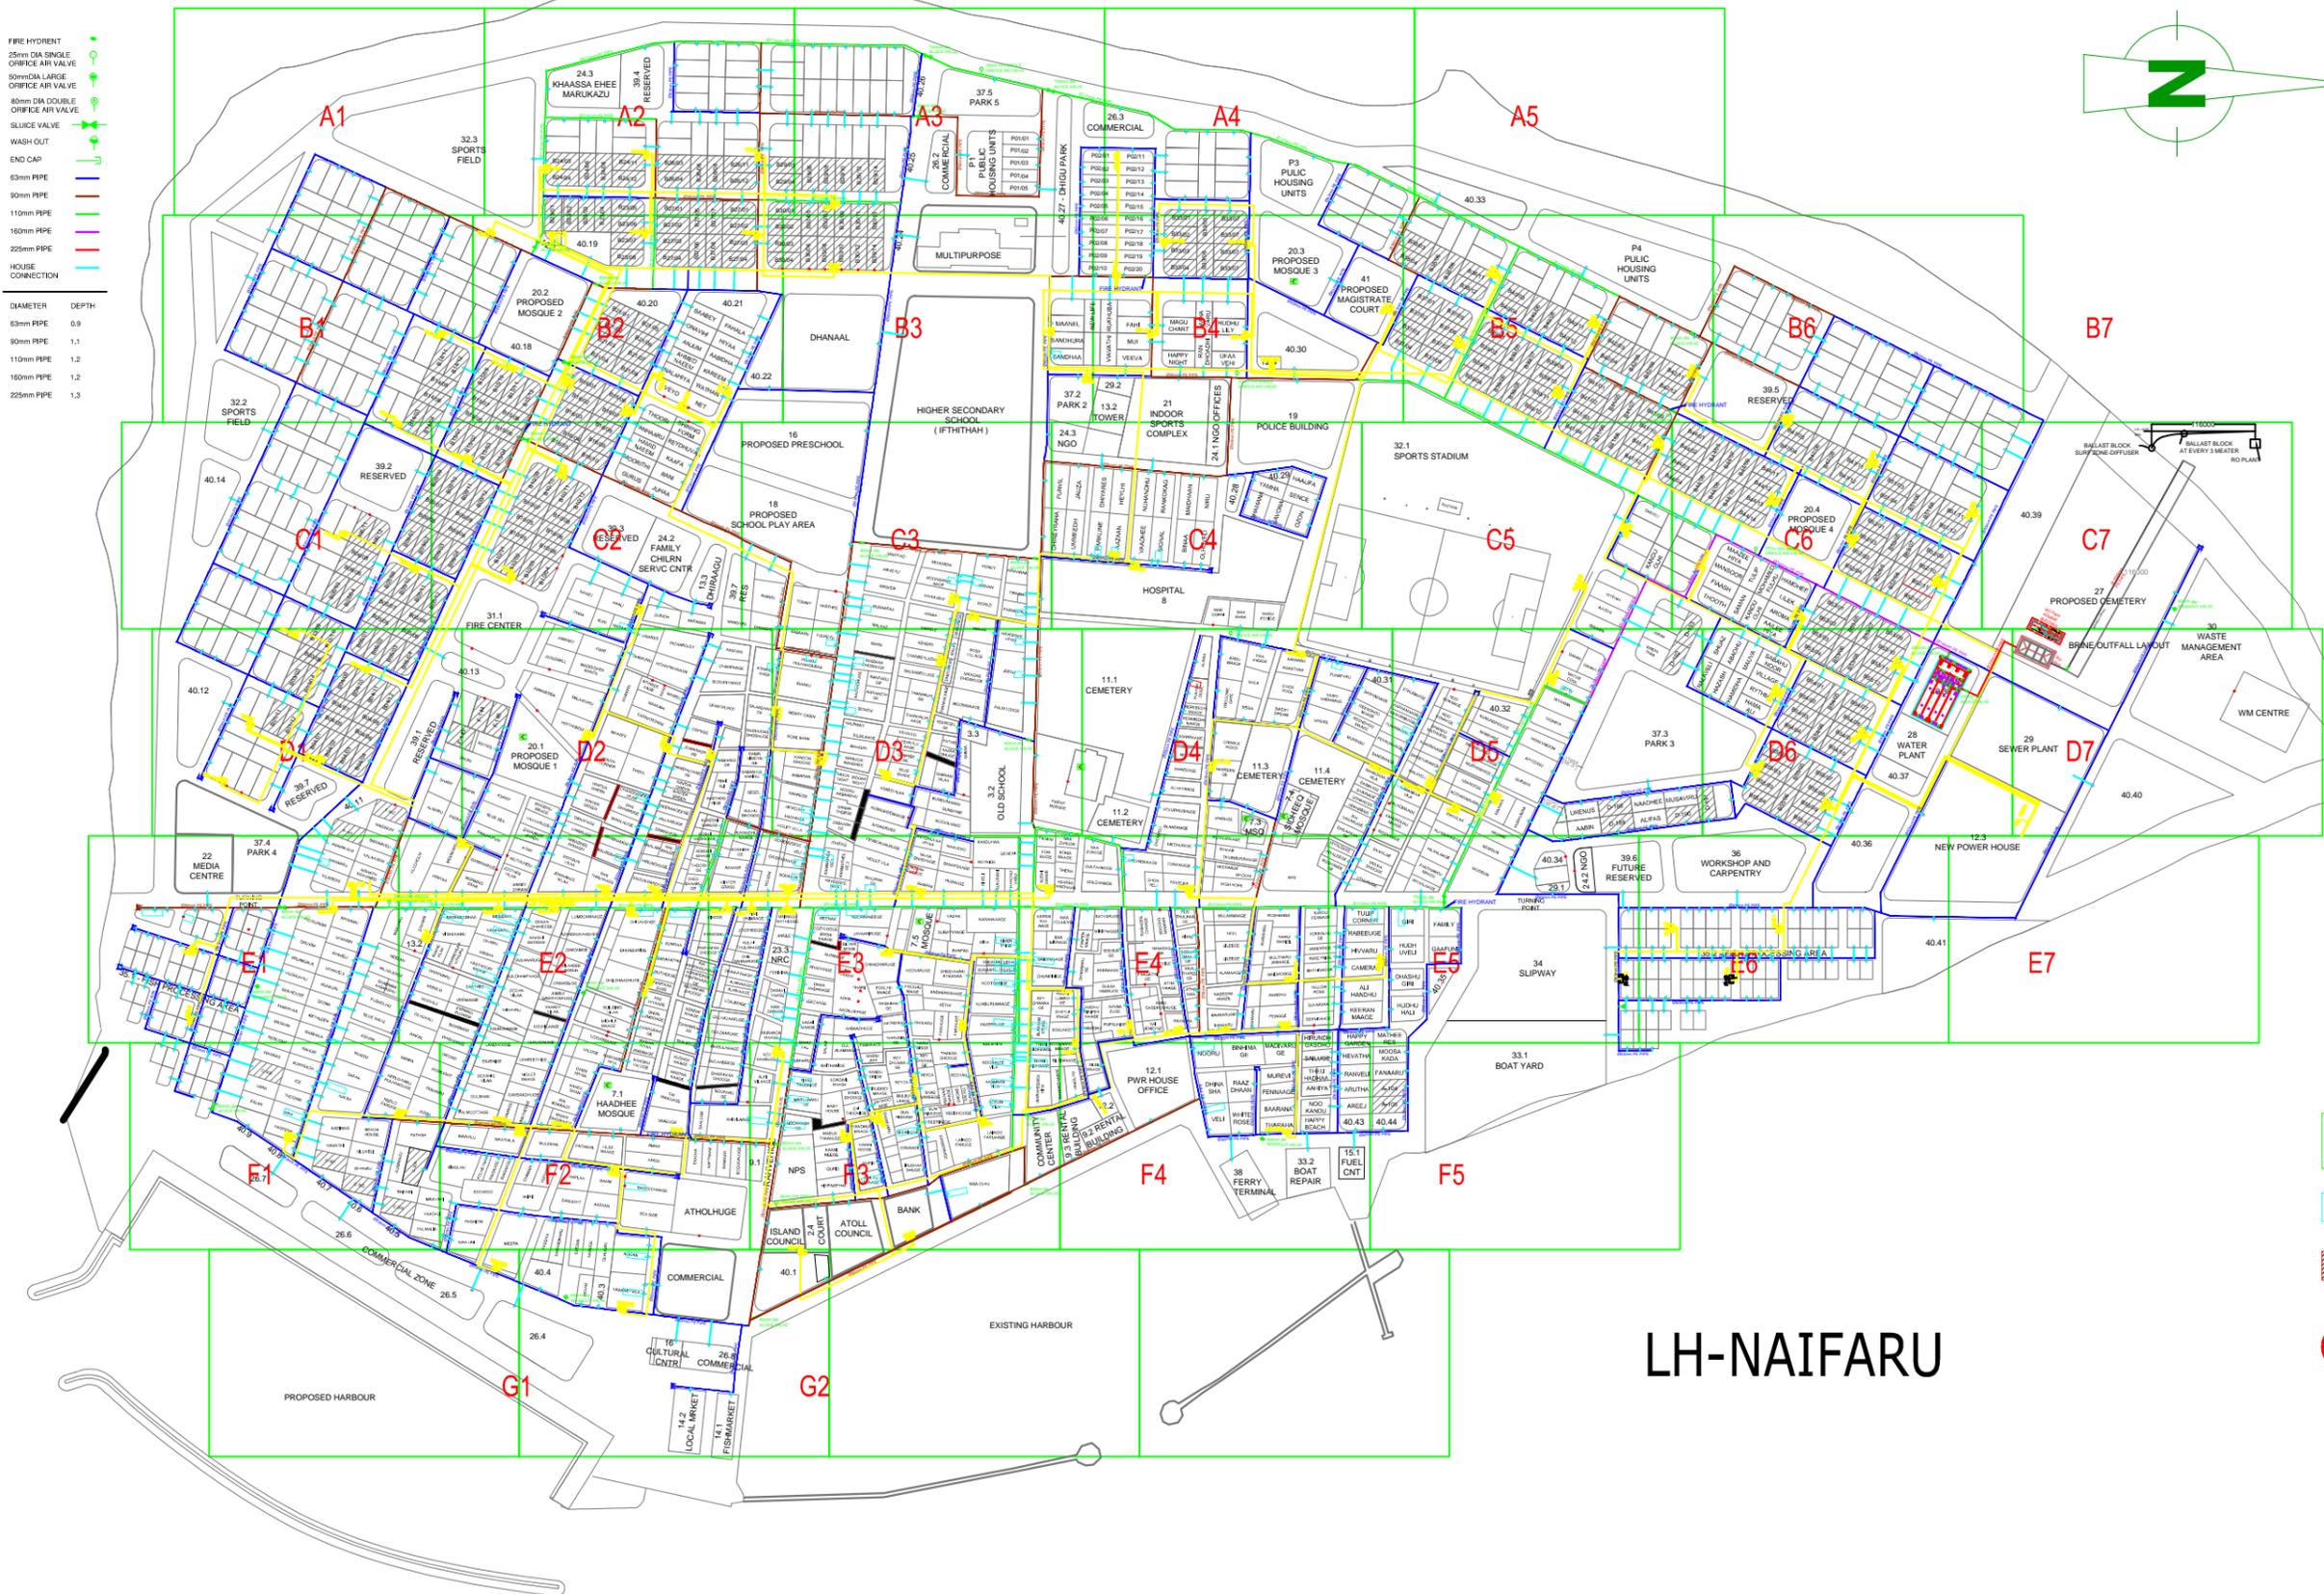

KEYS

- MOSQUE
- SHOPS
- DEAD ENDS
- CONNECTION POINT

LH-NAIFARU

	CLIENT: MINISTRY OF ENVIRONMENT AND ENERGY	CONSULTANCY SERVICES FOR DESIGN OF WATER SUPPLY FACILITIES IN Ha.HORAFUSHI, Hdh.HANIMAADHOO, Sh.MILANDHOO, R.UNGOOFARU, Lh.NAIFARU, Dh.KUDAHUVADHOO, Th.GURAI DHOO AND Ga.VILLINGILI, MALDIVES	DESIGN	DRAWN	CHECKED	APPROVED	SL.NO	DRWING NO	DESCRIPTION
		GREENTECH CONSULTANTS (Pvt.) Ltd IN ASSOCIATION WITH DEVELOPMENT COLLABORATION PARTNERSHIP (Pvt.) Ltd MALDIVES AND OPTIMUM SOLOUTIONS (Pvt) Ltd, MALDIVES	TITLE: NAIFARU DISTRIBUTION SYSTEM	ENGINEER		DESIGN CHIEF			
				DATE	DRG.NO: NAIFARU/DIST/01				
				SCALE: 1 : 500					