






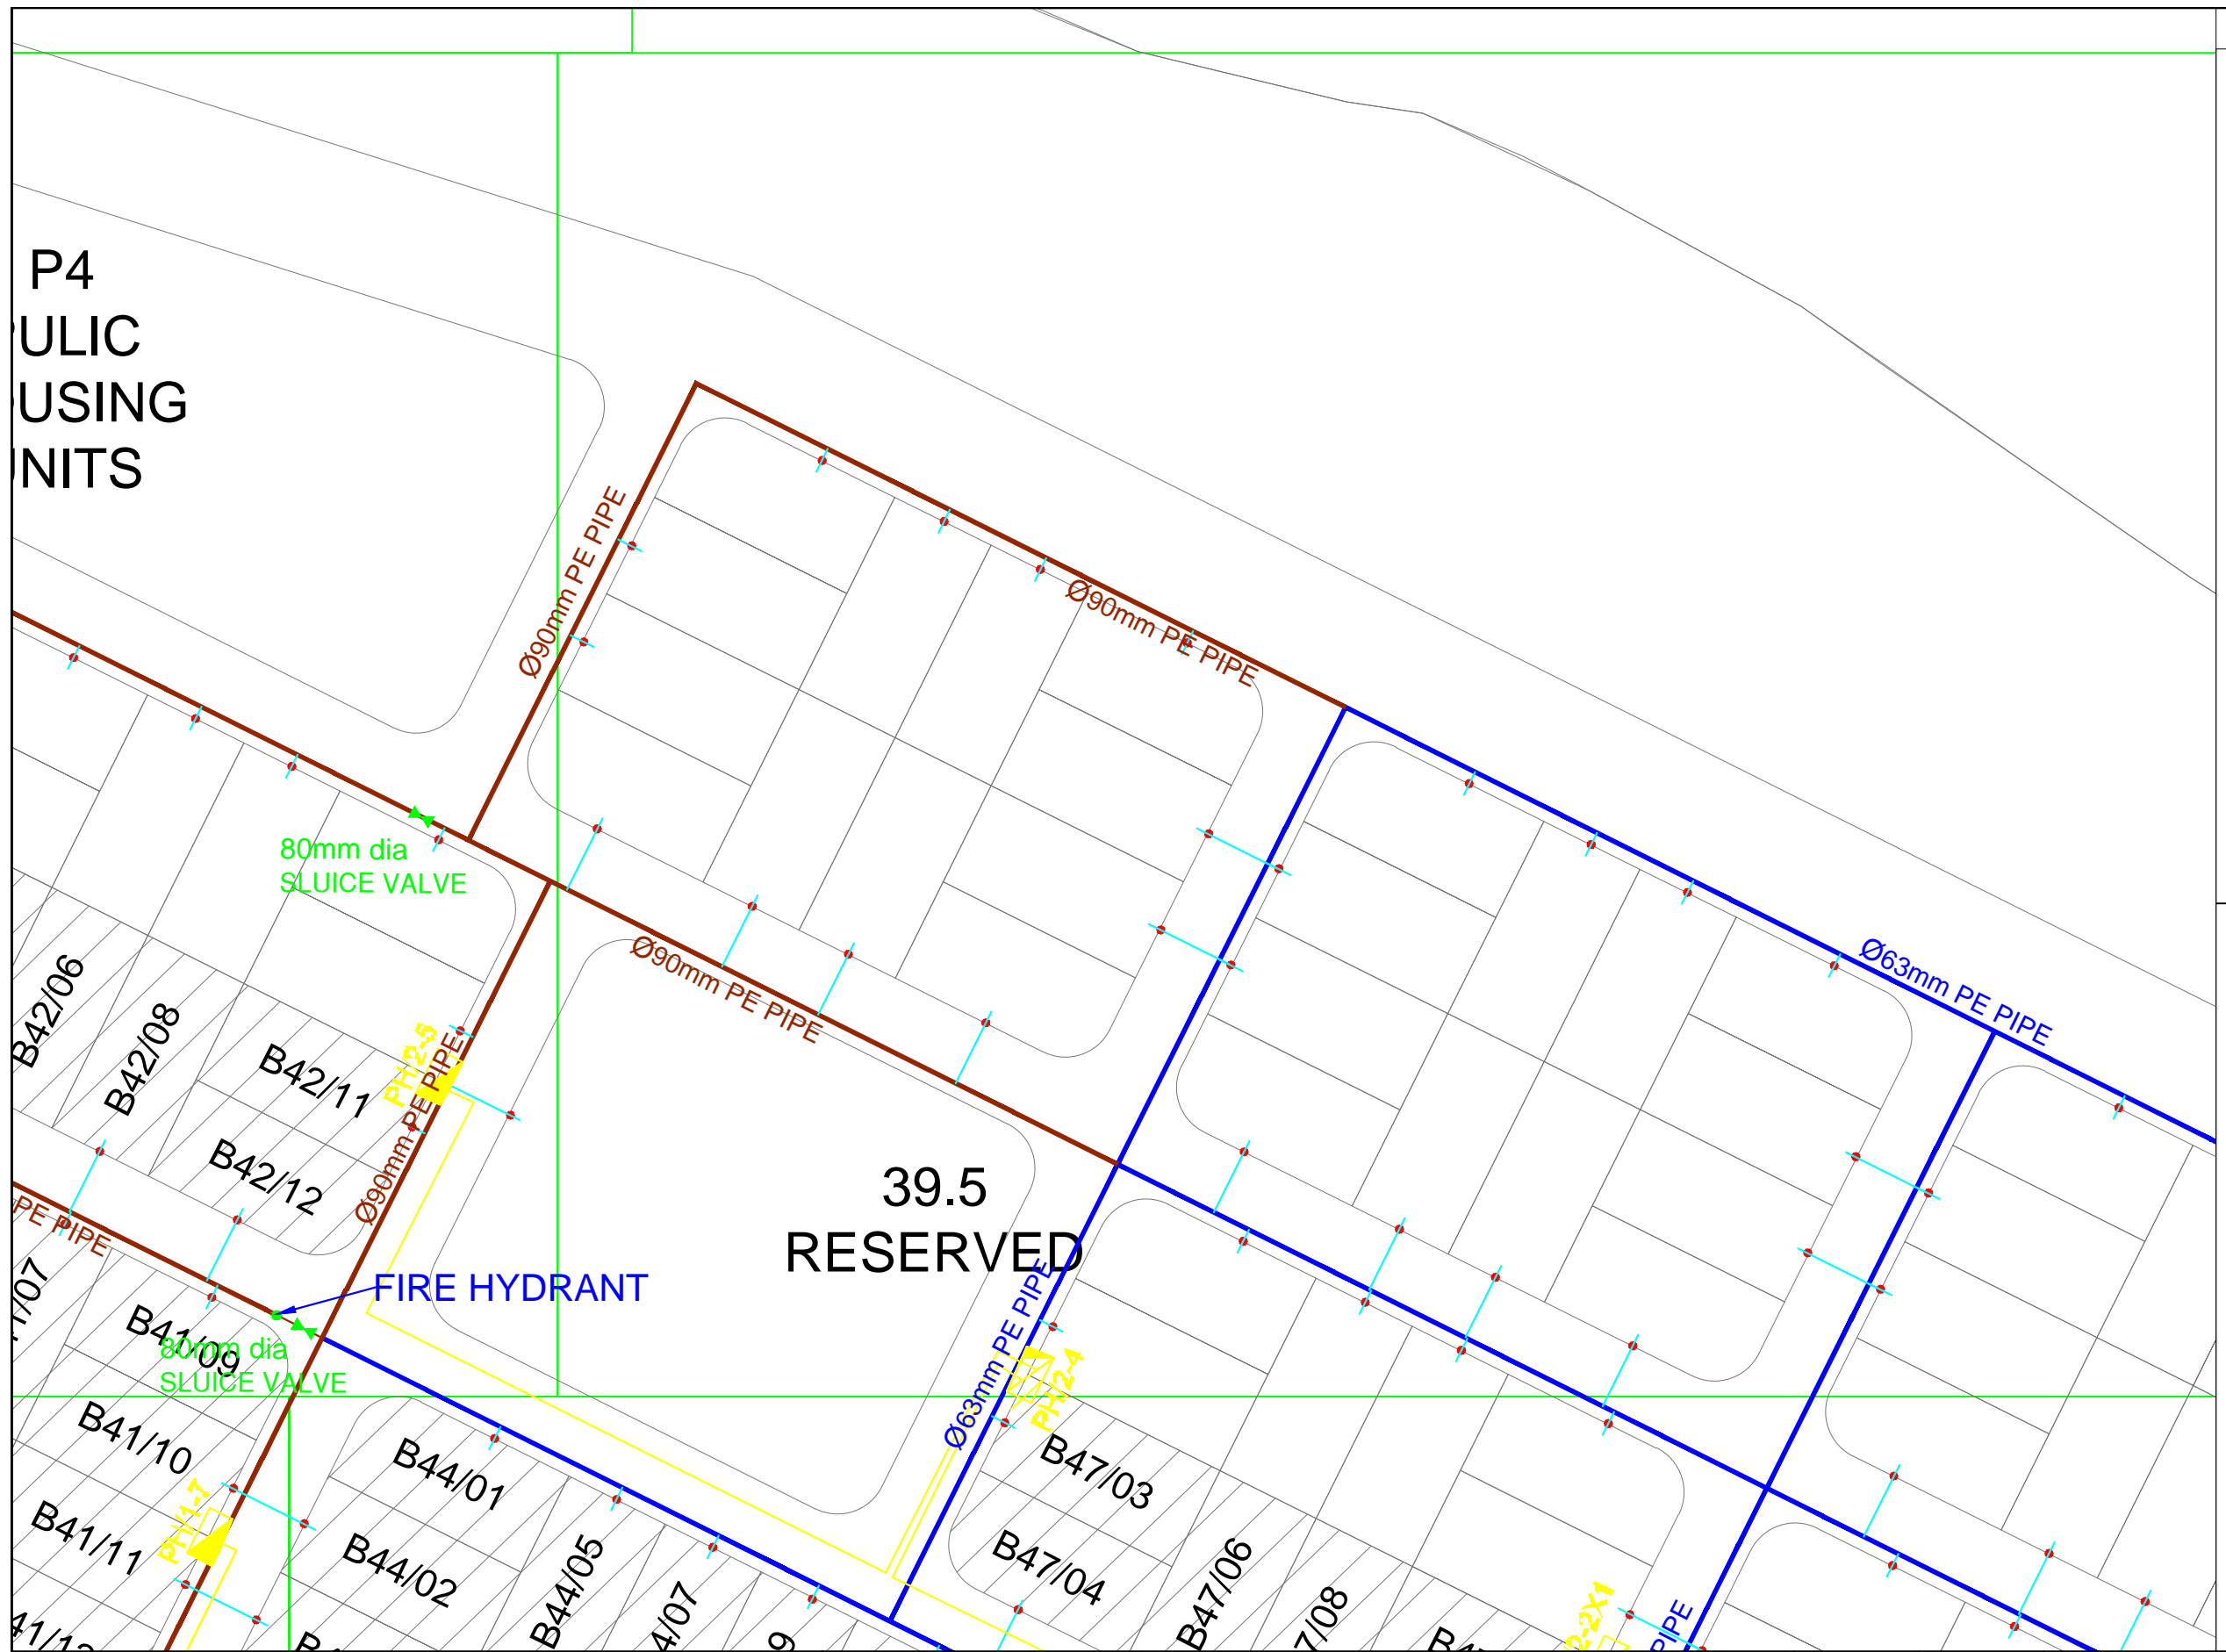


FIRE HYDRENT	
25mm DIA SINGLE ORIFICE AIR VALVE	
50mm DIA LARGE ORIFICE AIR VALVE	
80mm DIA DOUBLE ORIFICE AIR VALVE	
SLUICE VALVE	
WASH OUT	
END CAP	

DIAMETER	DEPTH
63mm PIPE	0.9
90mm PIPE	1.1
110mm PIPE	1.2
160mm PIPE	1.2
225mm PIPE	1.3



CONSULTANCY SERVICES FOR DESIGN OF WATER SUPPLY FACILITIES IN Ha.HORAFUSHI,
Hdh.HANIMAADHOO,Sh.MILANDHOO,R.UNGOOFARU,Lh.NAIFARU,Dh,KUDAHUVADHOO
,Th.GURADHOO AND Ga.VILLINGILI , MALDIVES



TITLE:	NAIFARU DISTRIBUTION SYSTEM
--------	-----------------------------

DESIGN
ENGINEER

DRAWN

CHECKED
DESIGN CHIEF

APPROVED

SL.NO

DRWING NO

DESCRIPTION