


GRID NO:A5

- FIRE HYDRENT 
- 25mm DIA SINGLE ORIFICE AIR VALVE 
- 50mm DIA LARGE ORIFICE AIR VALVE 
- 80mm DIA DOUBLE ORIFICE AIR VALVE 
- SLUICE VALVE 
- WASH OUT 
- END CAP 
- 63mm PIPE 
- 90mm PIPE 
- 110mm PIPE 
- 160mm PIPE 
- 225mm PIPE 
- HOUSE CONNECTION 

DIAMETER	DEPTH
63mm PIPE	0.9
90mm PIPE	1.1
110mm PIPE	1.2
160mm PIPE	1.2
225mm PIPE	1.3

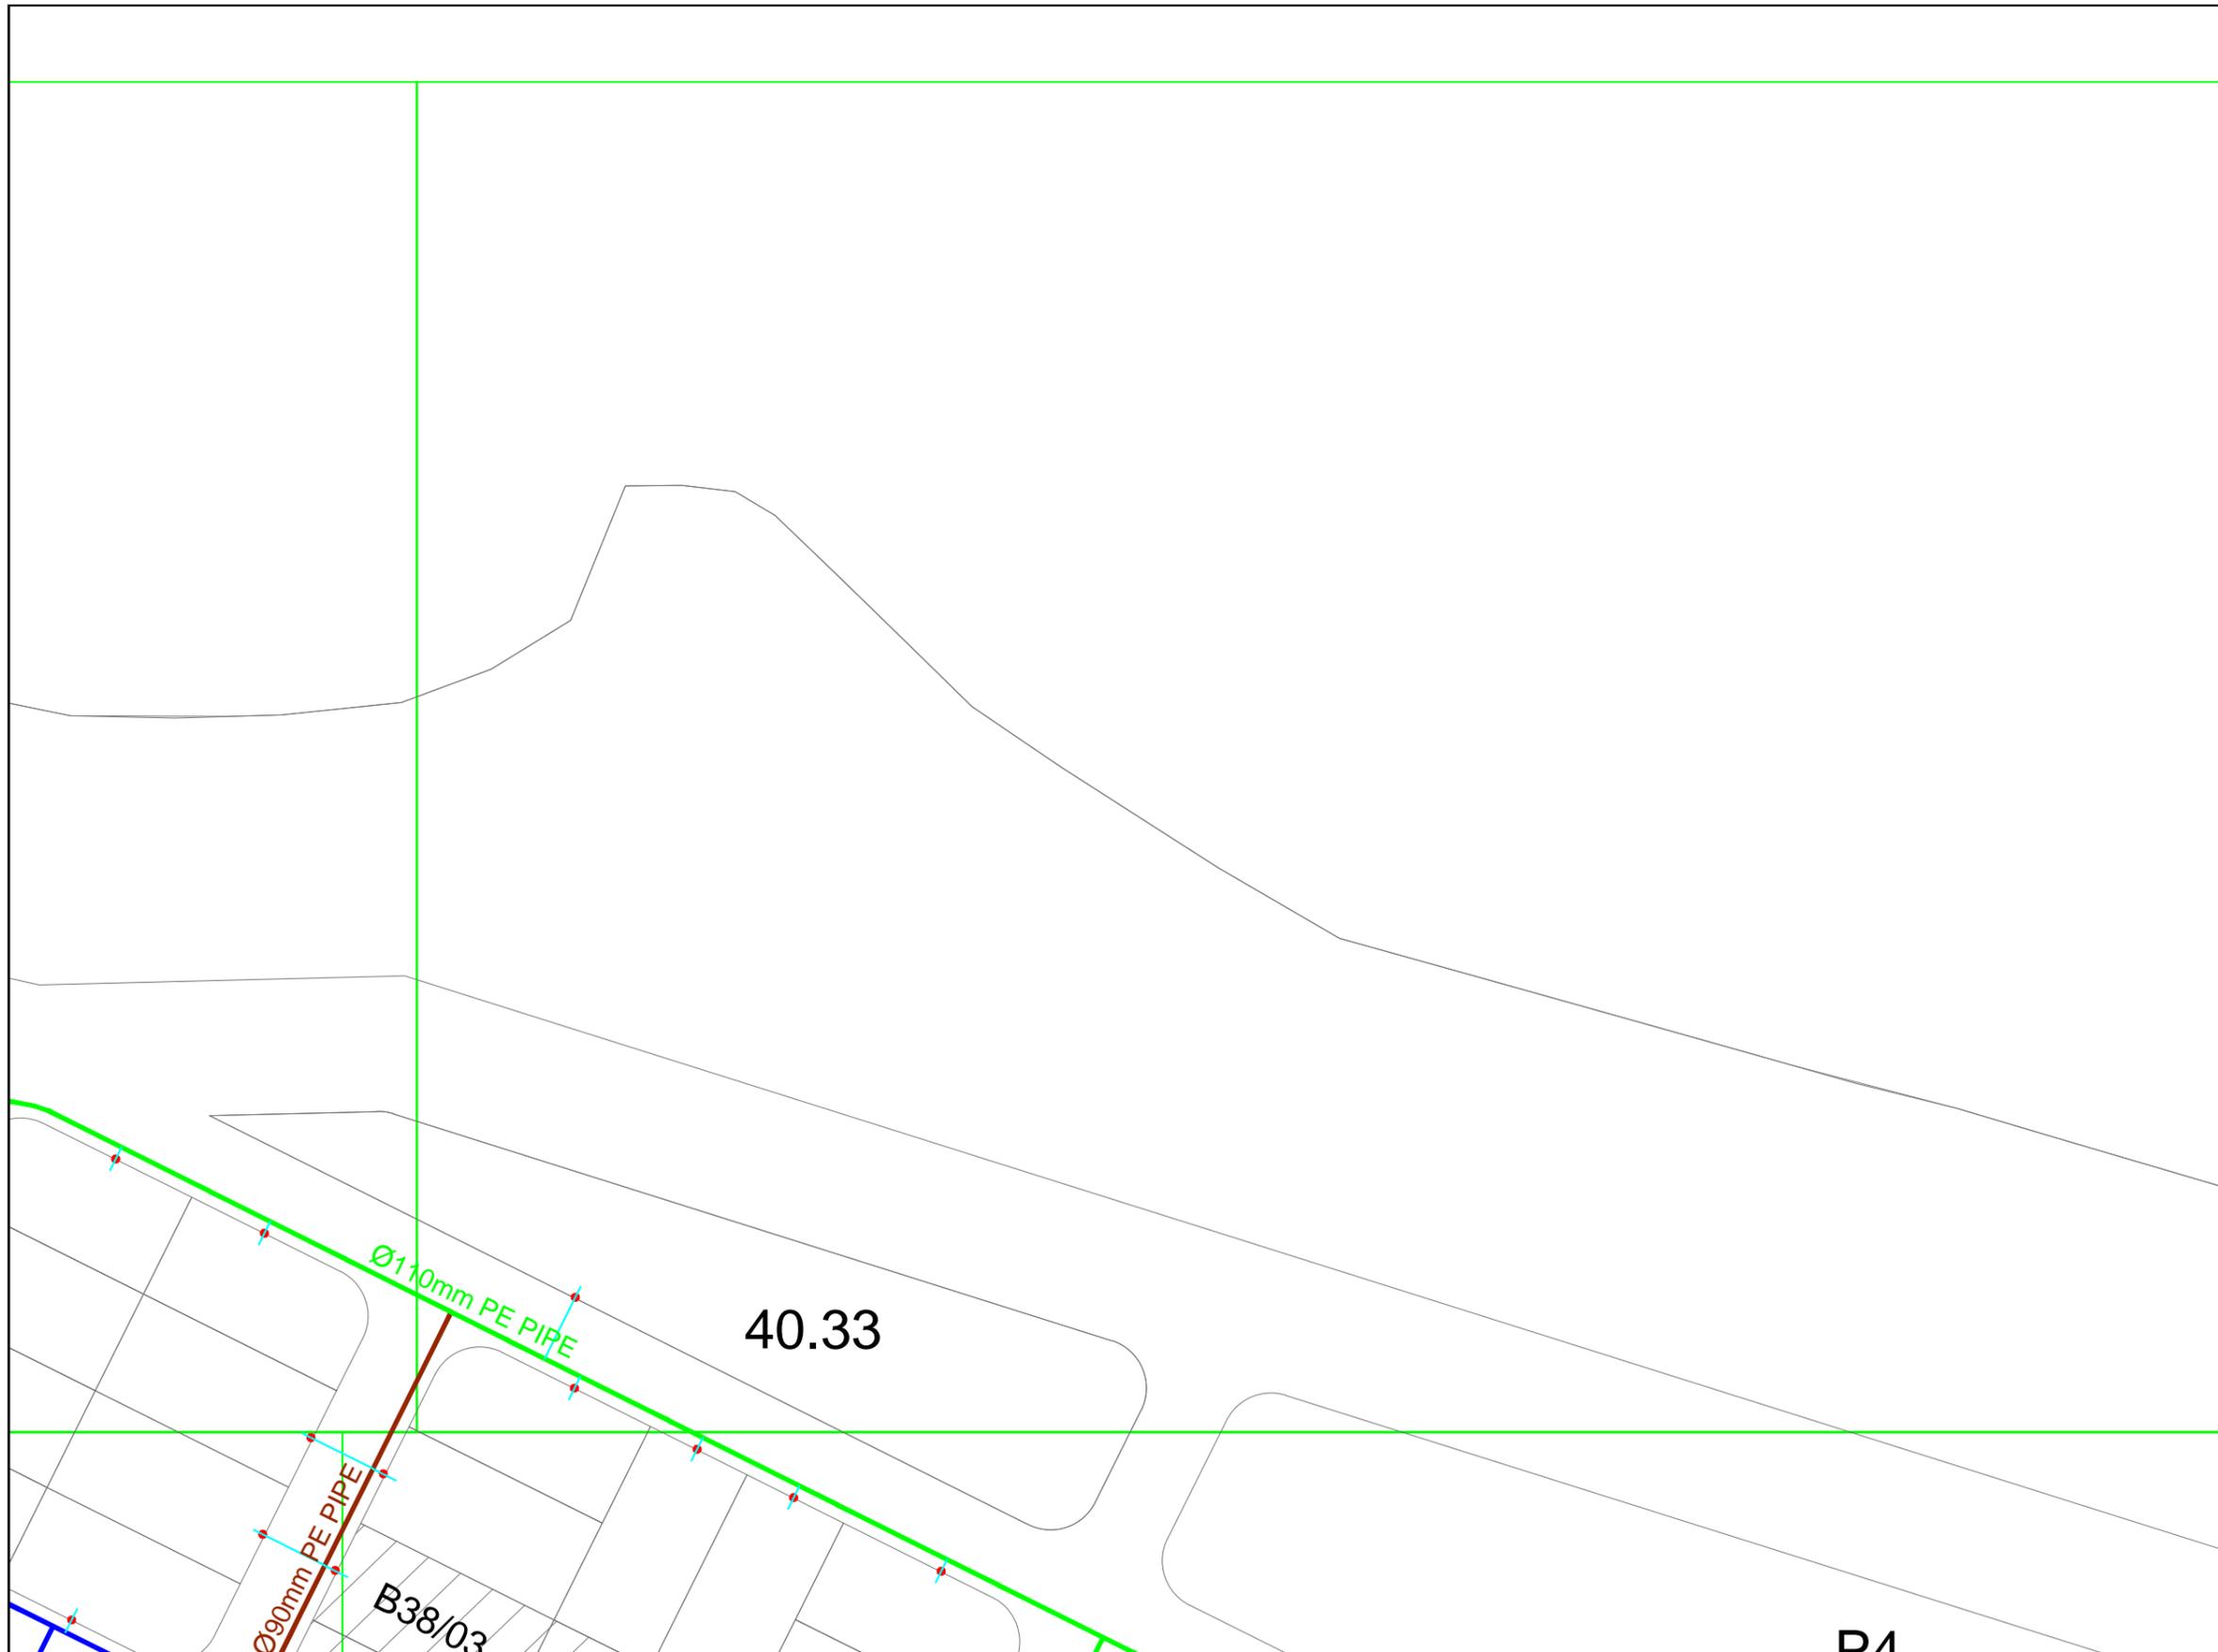

**D1**

 <p>CLIENT: MINISTRY OF ENVIRONMENT AND ENERGY</p>	<p>CONSULTANCY SERVICES FOR DESIGN OF WATER SUPPLY FACILITIES IN Ha.HORAFUSHI, Hdh.HANIMAADHOO,Sh.MILANDHOO,R.UNGOOFAARU,Lh.NAIFARU,Dh,KUDAHUVADHOO ,Th.GURAI DHOO AND Ga.VILLINGILI , MALDIVES</p>	DESIGN	DRAWN	CHECKED	APPROVED	SL.NO	DRWING NO	DESCRIPTION
		ENGINEER		DESIGN CHIEF				
 <p>GREENTECH CONSULTANTS (Pvt.) Ltd IN ASSOCIATION WITH DEVELOPMENT COLLABORATION PARTNERSHIP (Pvt.) Ltd MALDIVES AND OPTIMUM SOLOUTIONS (Pvt) Ltd, MALDIVES</p>	<p>TITLE: NAIFARU DISTRIBUTION SYSTEM</p>	DATE	DRG.NO: NAIFARU/DIST/06					
			SCALE: 1 : 500					