

- FIRE HYDRENT
- 25mm DIA SINGLE ORIFICE AIR VALVE
- 50mm DIA LARGE ORIFICE AIR VALVE
- 80mm DIA DOUBLE ORIFICE AIR VALVE
- SLUICE VALVE
- WASH OUT
- END CAP
- 63mm PIPE
- 90mm PIPE
- 110mm PIPE
- 160mm PIPE
- 225mm PIPE
- HOUSE CONNECTION

DIAMETER	DEPTH
63mm PIPE	0.9
90mm PIPE	1.1
110mm PIPE	1.2
160mm PIPE	1.2
225mm PIPE	1.3

100mm dia SLUICE VALVE

Ø110mm PE PIPE


26.3 COMMERCIAL

Ø110mm PE PIPE

P3 PULIC HOUSING UNITS

Ø63mm PE PIPE

40.27 - DHIGU PARK

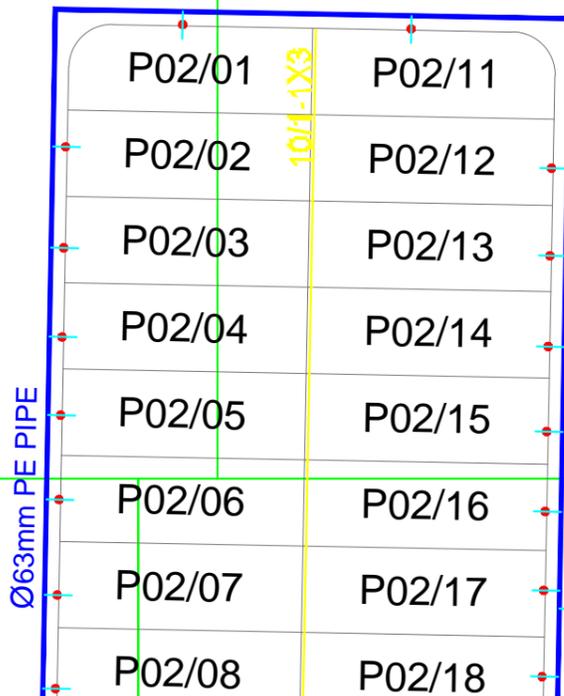

CLIENT:
MINISTRY OF ENVIRONMENT AND ENERGY

CONSULTANCY SERVICES FOR DESIGN OF WATER SUPPLY FACILITIES IN Ha.HORAFUSHI, Hdh.HANIMAADHOO, Sh.MILANDHOO, R. UNGOOF AARU, Lh.NAIFARU, Dh,KUDAHUVADHOO, Th.GURAI DHOO AND Ga.VILLINGILI, MALDIVES

DESIGN	DRAWN	CHECKED	APPROVED	SL.NO	DRWING NO	DESCRIPTION
ENGINEER		DESIGN CHIEF				



GREENTECH CONSULTANTS (Pvt.) Ltd IN ASSOCIATION WITH DEVELOPMENT COLLABORATION PARTNERSHIP (Pvt.) Ltd MALDIVES AND OPTIMUM SOLOUTIONS (Pvt) Ltd, MALDIVES

TITLE:
NAIFARU DISTRIBUTION SYSTEM

DATE	DRG.NO: NAIFARU/DIST/05
	SCALE: 1 : 500