



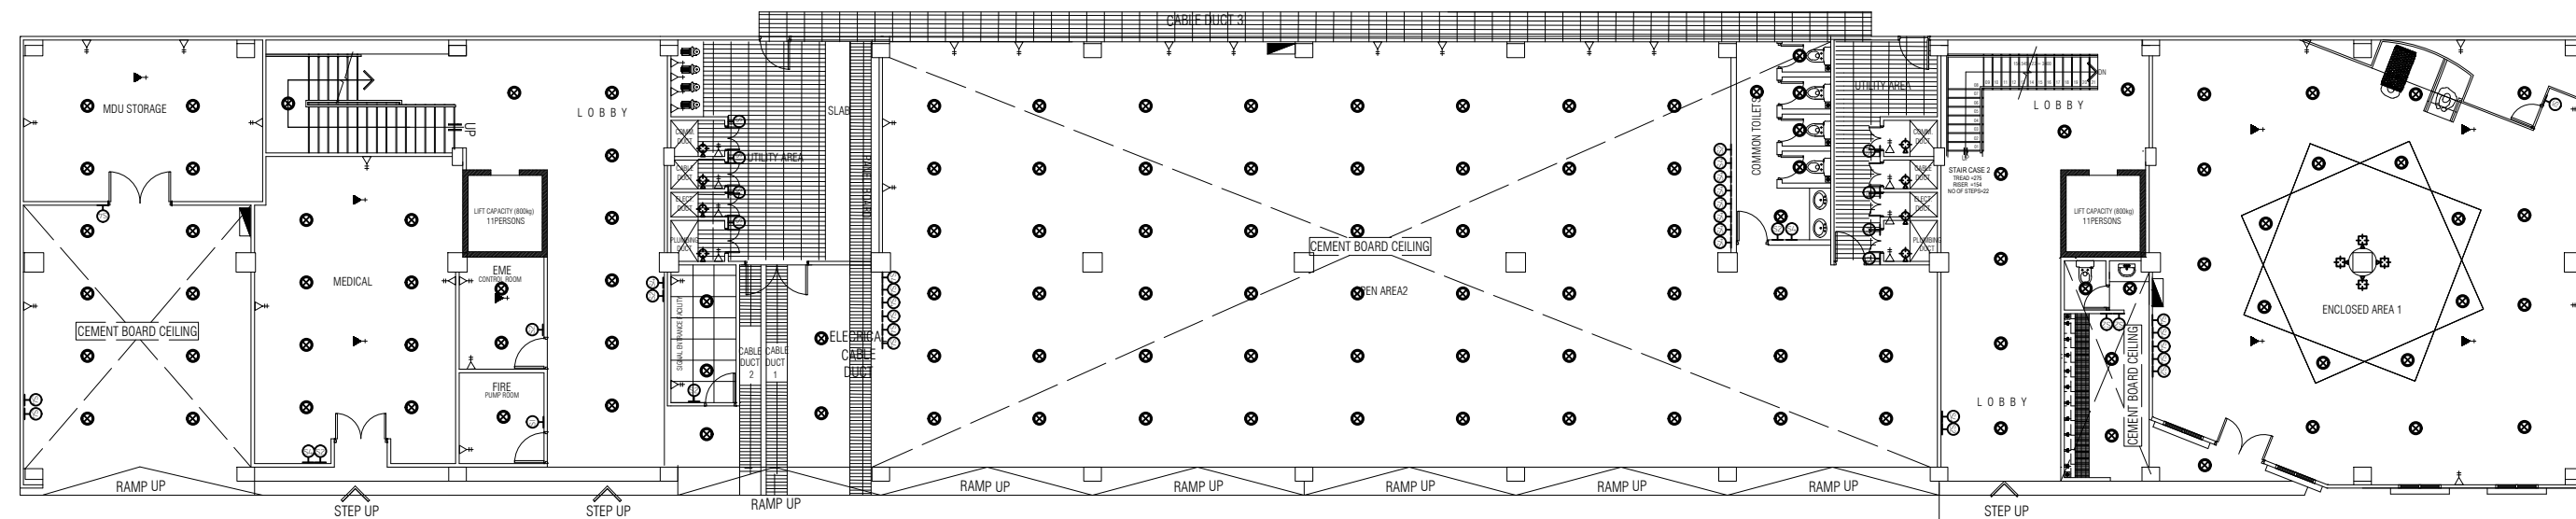

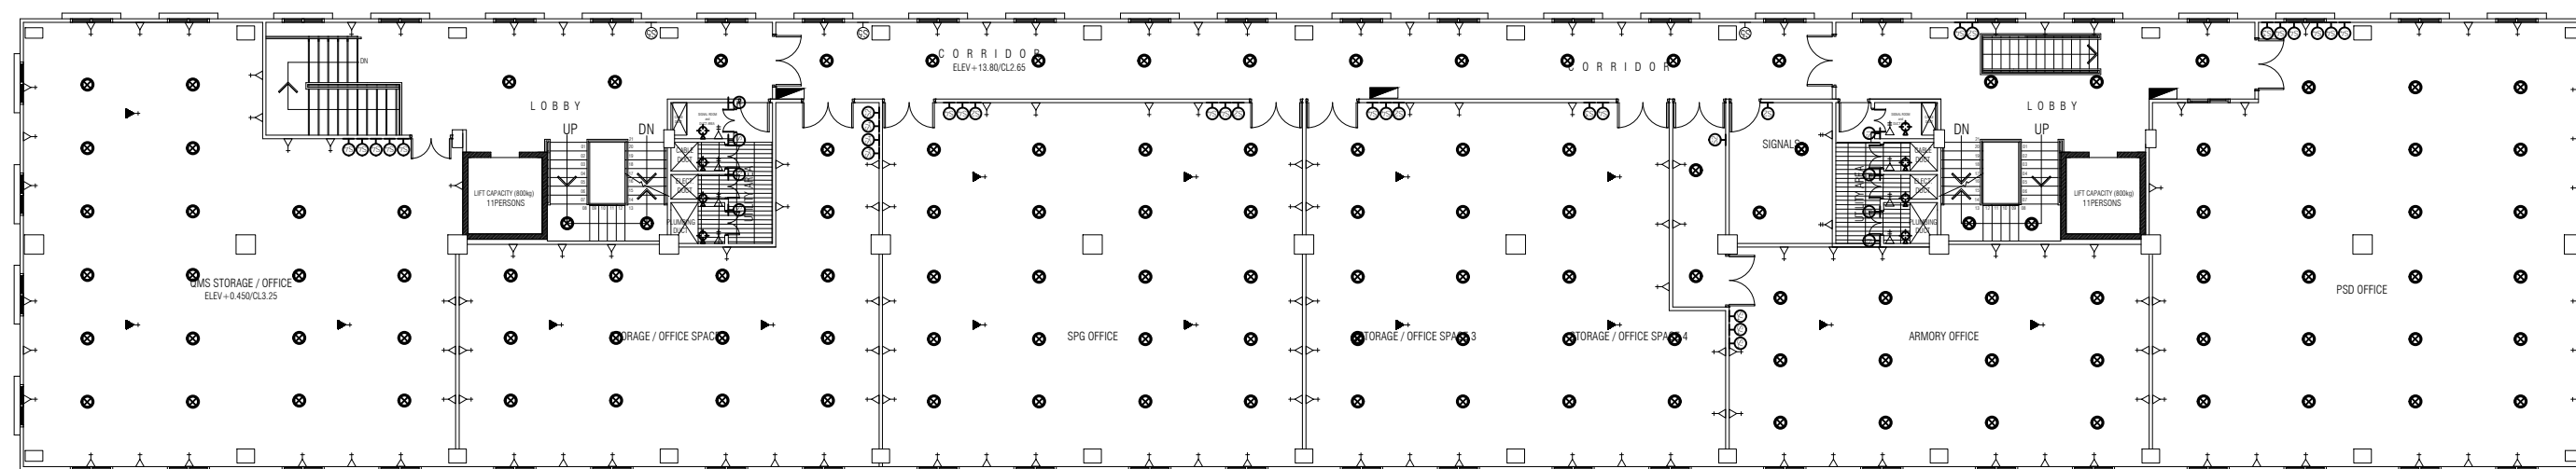








15 / 02 / 2017



GROUND FLOOR
ELECTRIC LAYOUT
SCALE 1:200



FIRST FLOOR
ELECTRIC LAYOUT
SCALE 1:200

LEGEND:		
SYMBOL	QUANTITY GRND 1ST	DESCRIPTION
	126 133	DOWN LIGHTS WITH COVER, LED BULD (12W ENEGY SAVER)
	10 08	ONE GANG SWITCH
	11 07	TWO GANG SWITCH
	24 24	FOUR GANG SWITCH
	00 03	FIVE GANG SWITCH
	08 08	INDOOR WALL LIGHT
	04 00	DECORATIVE WALL LIGHT
	03 03	DISTRIBUTION BOARD
	04 148	1x13A POWER OUTLET
	36 10	2x13A POWER OUTLET
	08 15	1x15A POWER OUTLET

9 STOREY ACCOMMODATION BUILDING

BANDAARA KOSHI / MALE*

SHEET CONTENT:

RECOM. APPROVAL:

CPT. AHMED SHARIM
OFFICER COMMANDING

DESIGN APPROVAL:

BRIG.GEN.AHMED SHAHID
VICE CHIEF OF DEFENCE FORCE

APPROVED:

MAJ.GEN. AHMED SHIYAM
CHIEF OF DEFENCE FORCE

APPROVED DATE:

DESIGNED:

PTE MOHAMED SAIF
L.CPL ALI MUTHASIM
Architectural

WO1 AHMED SHAZEEL
Structural

CHECKED:

CPT MOHAMED SHIFAAU
Architectural

WO3 AIMINATH ALI
Structural

Electrical & Mechanical Communication

DRAWN:

PTE MOHAMED SAIF
L.CPL ALI MUTHASIM

REVISION:

PTE YAMIN SAEED
PTE HUSSAIN QASIM

07/08/2016

25/01/2017

SCALE:


SHEET NO:

1:200




MILITARY ENGINEERS
MALDIVES NATIONAL DEFENCE FORCE
Male', Republic of Maldives

The drawings, concept and design contained are the properties of Military Engineers MNDF . Use of any kind or copy of whole or part of this drawing, concept or design or use on other projects or sites other than that specified on this drawing is strictly prohibited.

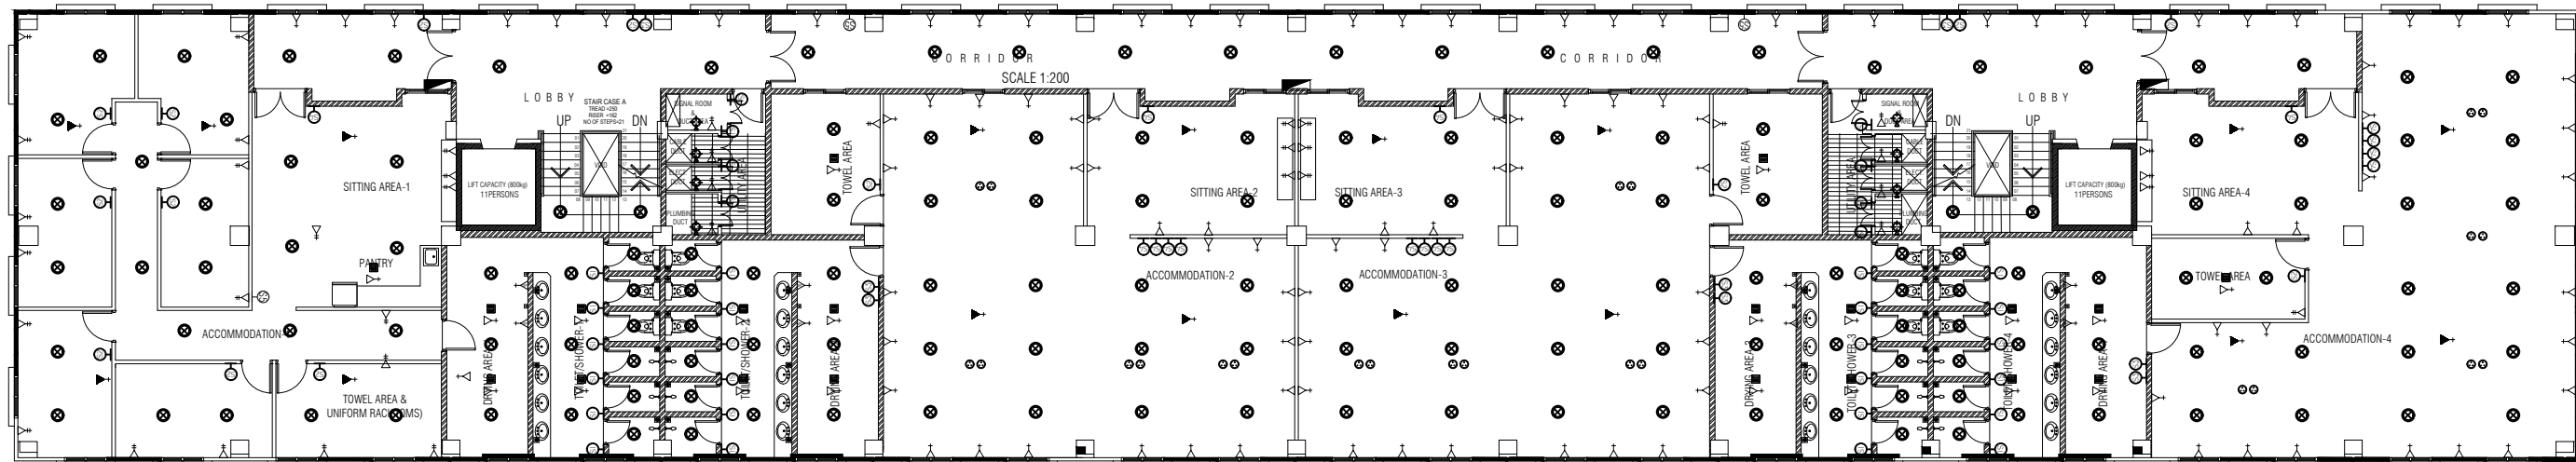

SECOND FLOOR
ELECTRIC LAYOUT
SCALE 1:200

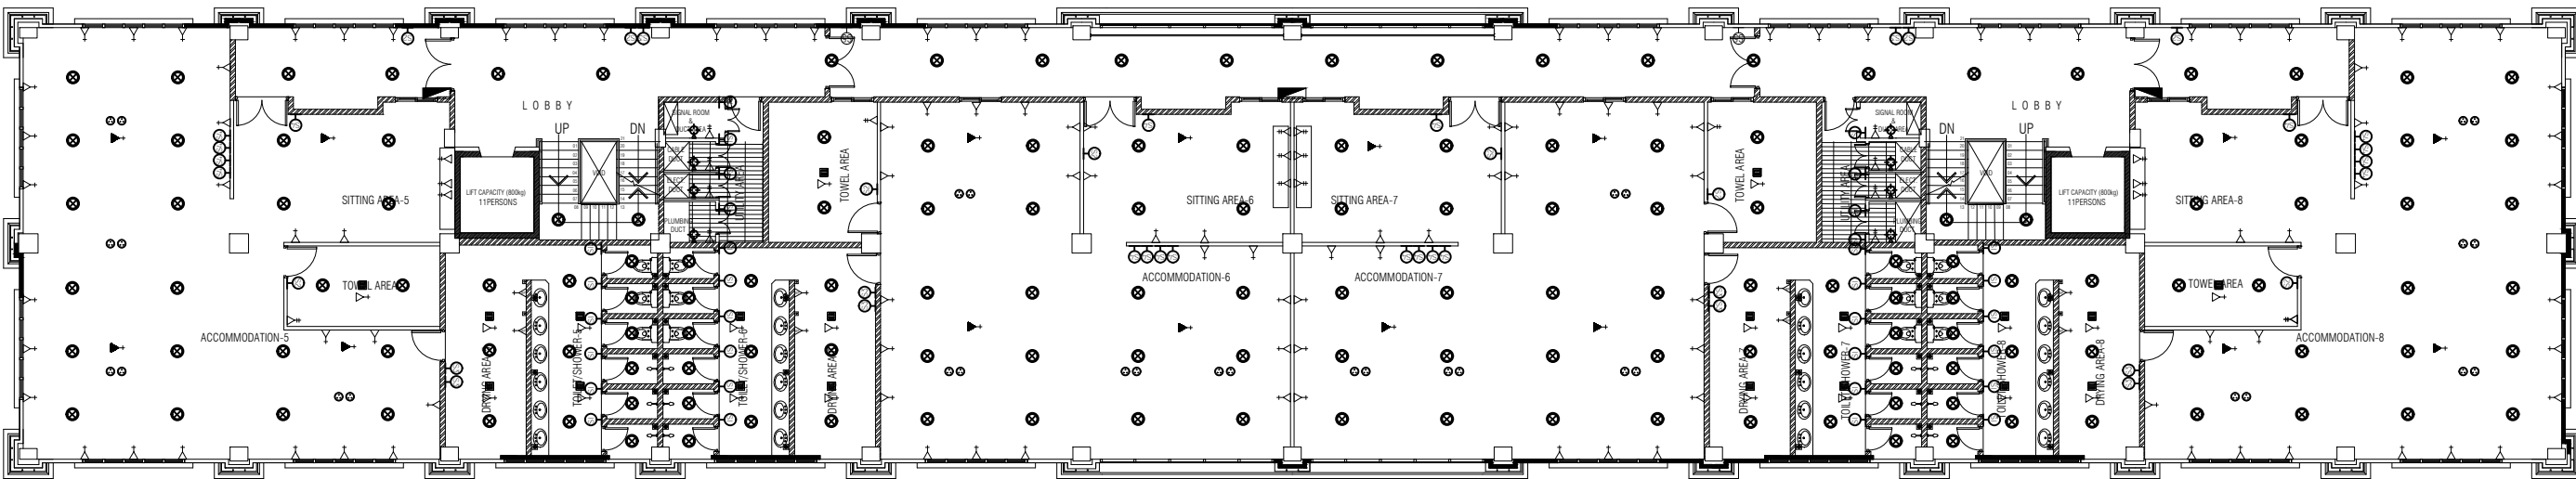

THIRD FLOOR
ELECTRIC LAYOUT
SCALE 1:200

LEGEND:

SYMBOL	QUANTITY	DESCRIPTION
	2ND 3RD	
●	161 160	DOWN LIGHTS WITH COVER, LED BULD (12W ENEGY SAVER)
○	132 134	ONE GANG SWITCH
○	14 25	TWO GANG SWITCH
○	08 10	THREE GANG SWITCH
○	16 20	FOUR GANG SWITCH
○	03 02	FIVE GANG SWITCH
■	19 20	CEILING EXHAUST
□	03 03	DISTRIBUTION BOARD
▽	08 08	1x1 3A POWER OUTLET (WATER PROOF)
▽	120 20	13A POWER OUTLET
▽	40 55	2x1 3A POWER OUTLET
▽	17 16	1x1 5A POWER OUTLET
○	24 32	16A INDUSTRIAL PLUG SOCKET

9 STOREY ACCOMMODATION BUILDING

BANDAARA KOSHI / MALE'

SHEET CONTENT:

RECOM. APPROVAL:

CPT. AHMED SHARIM
OFFICER COMMANDING

DESIGN APPROVAL:

BRIG.GEN.AHMED SHAHID
VICE CHIEF OF DEFENCE FORCE

APPROVED:

MAJ.GEN. AHMED SHIYAM
CHIEF OF DEFENCE FORCE

APPROVED DATE:

DESIGNED:

PTE MOHAMED SAIF
L.CPL ALI MUTHASIM
Architectural

WO1 AHMED SHAZEEL
Structural

CHECKED:

CPT MOHAMED SHIFAAU
Architectural

WO3 AIMINATH ALI
Structural

Electrical & Mechanical Communication

DRAWN:

PTE MOHAMED SAIF
L.CPL ALI MUTHASIM

07/08/2016

REVISION:

PTE YAMIN SAEED
PTE HUSSAIN QASIM

25/01/2017

SCALE:


1:200

SHEET NO:




MILITARY ENGINEERS
MALDIVES NATIONAL DEFENCE FORCE
Male', Republic of Maldives

The drawings, concept and design contained are the properties of Military Engineers MNDF . Use of any kind or copy of whole or part of this drawing, concept, or design or use on other projects or sites other than that specified on this drawing is strictly prohibited.

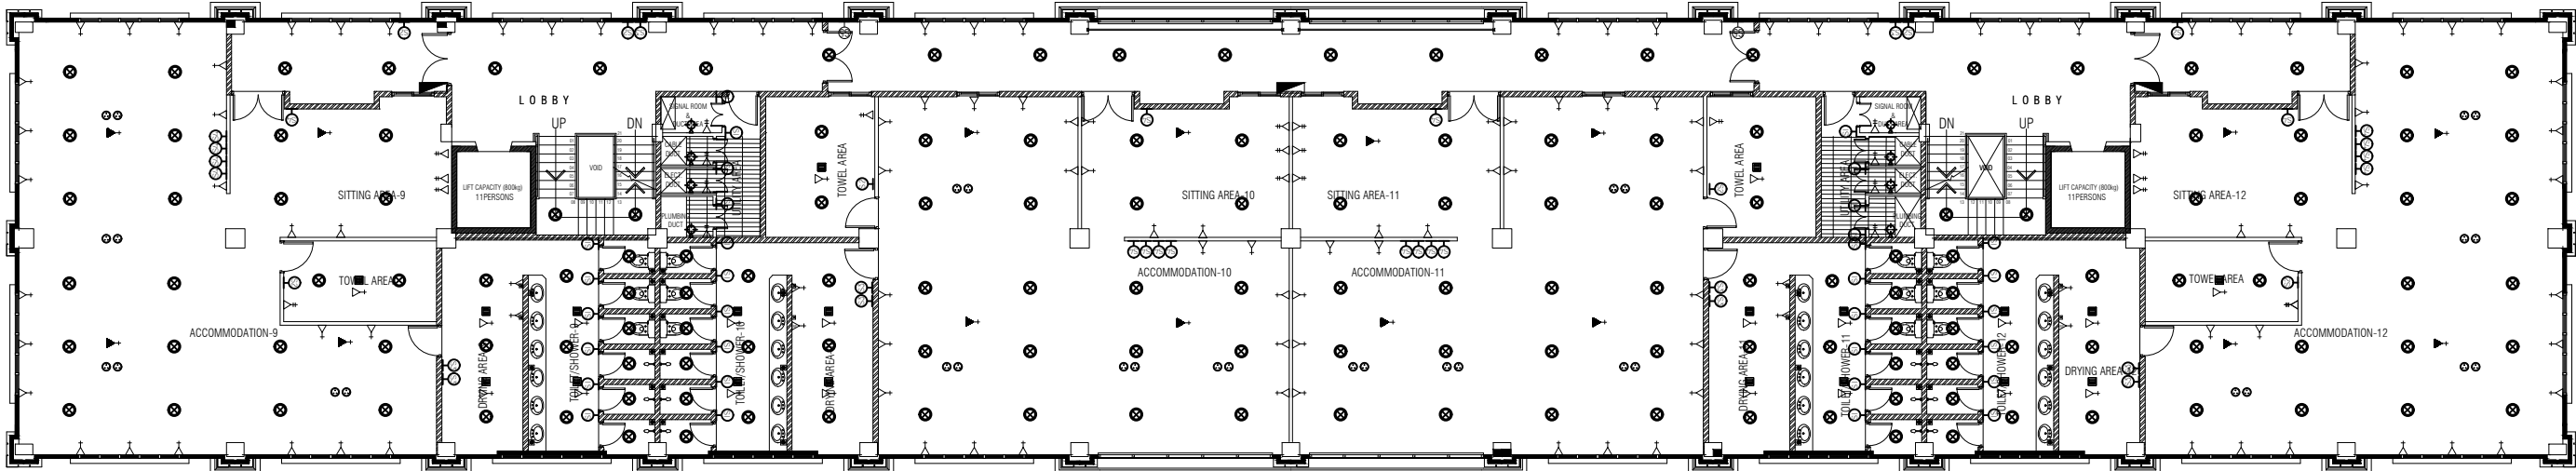

FOURTH FLOOR
ELECTRIC LAYOUT
SCALE 1:200

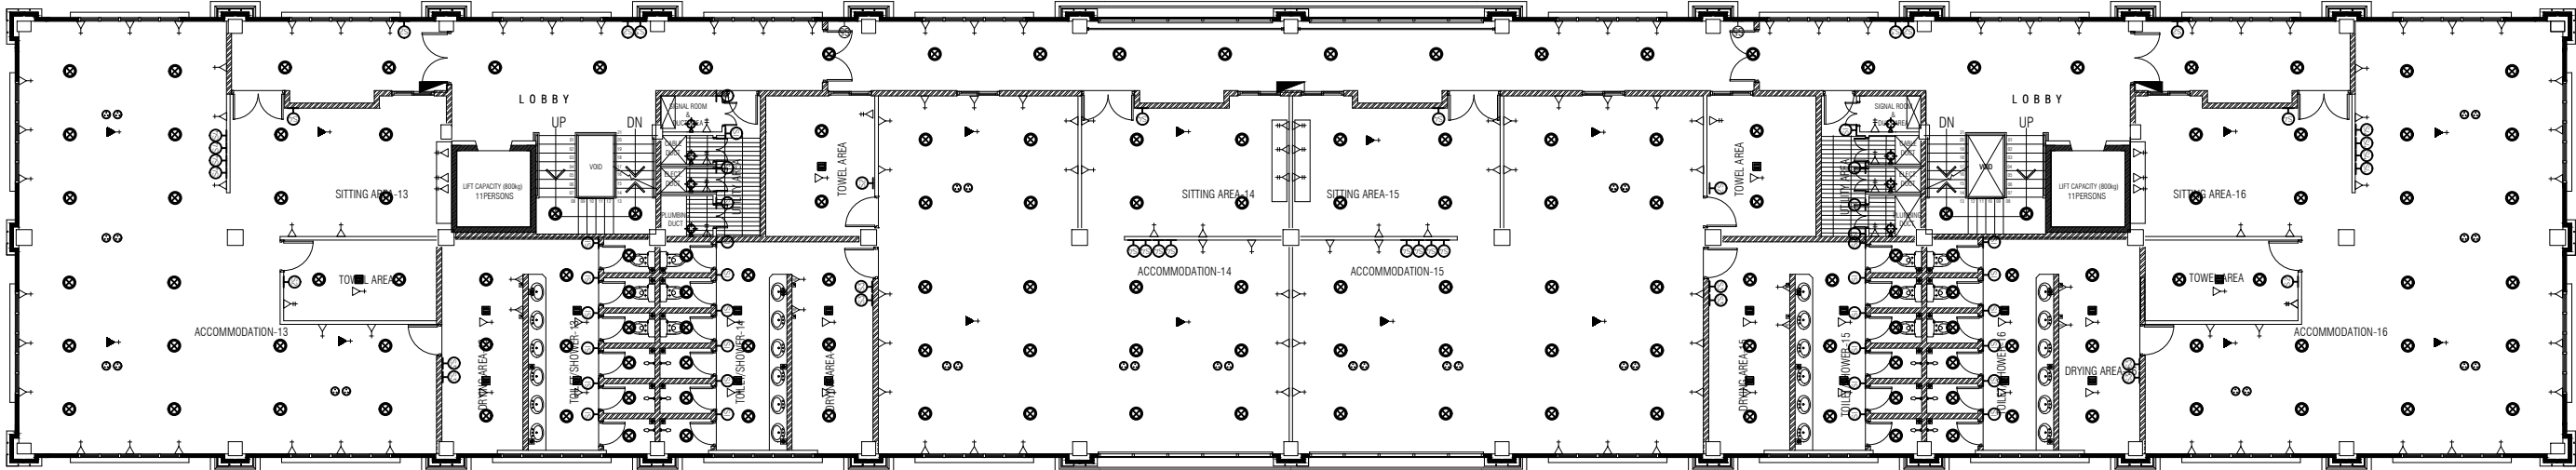

FIFTH & SIXTH FLOOR
ELECTRIC LAYOUT
SCALE 1:200

LEGEND:			
SYMBOL	QUANTITY		DESCRIPTION
	4TH	5TH 6TH	
	160	160 160	DOWN LIGHTS WITH COVER, LED BULD (12W ENEGY SAVER)
	32	32 32	ONE GANG SWITCH
	08	08 08	TWO GANG SWITCH
	10	10 10	THREE GANG SWITCH
	20	20 20	FOUR GANG SWITCH
	02	02 02	FIVE GANG SWITCH
	20	20 20	CEILING EXHAUST
	03	03 03	DISTRIBUTION BOARD
	08	08 08	1x13A POWER OUTLET(WATER PROOF)
	132	132 132	13A POWER OUTLET
	25	25 25	2x13A POWER OUTLET
	16	16 16	1x15A POWER OUTLET
	32	32 32	16A INDUSTRIAL PLUG SOCKET

9 STOREY ACCOMMODATION BUILDING

BANDAARA KOSHI / MALE'

SHEET CONTENT:

RECOM. APPROVAL:

CPT. AHMED SHARIM
OFFICER COMMANDING

DESIGN APPROVAL:

BRIG.GEN.AHMED SHAHID
VICE CHIEF OF DEFENCE FORCE

APPROVED:

MAJ.GEN. AHMED SHIYAM
CHIEF OF DEFENCE FORCE

APPROVED DATE:

DESIGNED:

PTE MOHAMED SAIF
L.CPL ALI MUTHASIM
Architectural

WO1 AHMED SHAZEEL
Structural

CHECKED:

CPT MOHAMED SHIFAAU
Architectural

WO3 AIMINATH ALI
Structural

Electrical & Mechanical Communication

DRAWN:

PTE MOHAMED SAIF
L.CPL ALI MUTHASIM

07/08/2016

REVISION:

PTE YAMIN SAEED
PTE HUSSAIN QASIM

25/01/2017

SCALE:


1:200

SHEET NO:




MILITARY ENGINEERS
MALDIVES NATIONAL DEFENCE FORCE
Male', Republic of Maldives

The drawings, concept and design contained are the properties of Military Engineers MNDF . Use of any kind or copy of whole or part of this drawing, concept or design or use on other projects or sites other than that specified on this drawing is strictly prohibited.

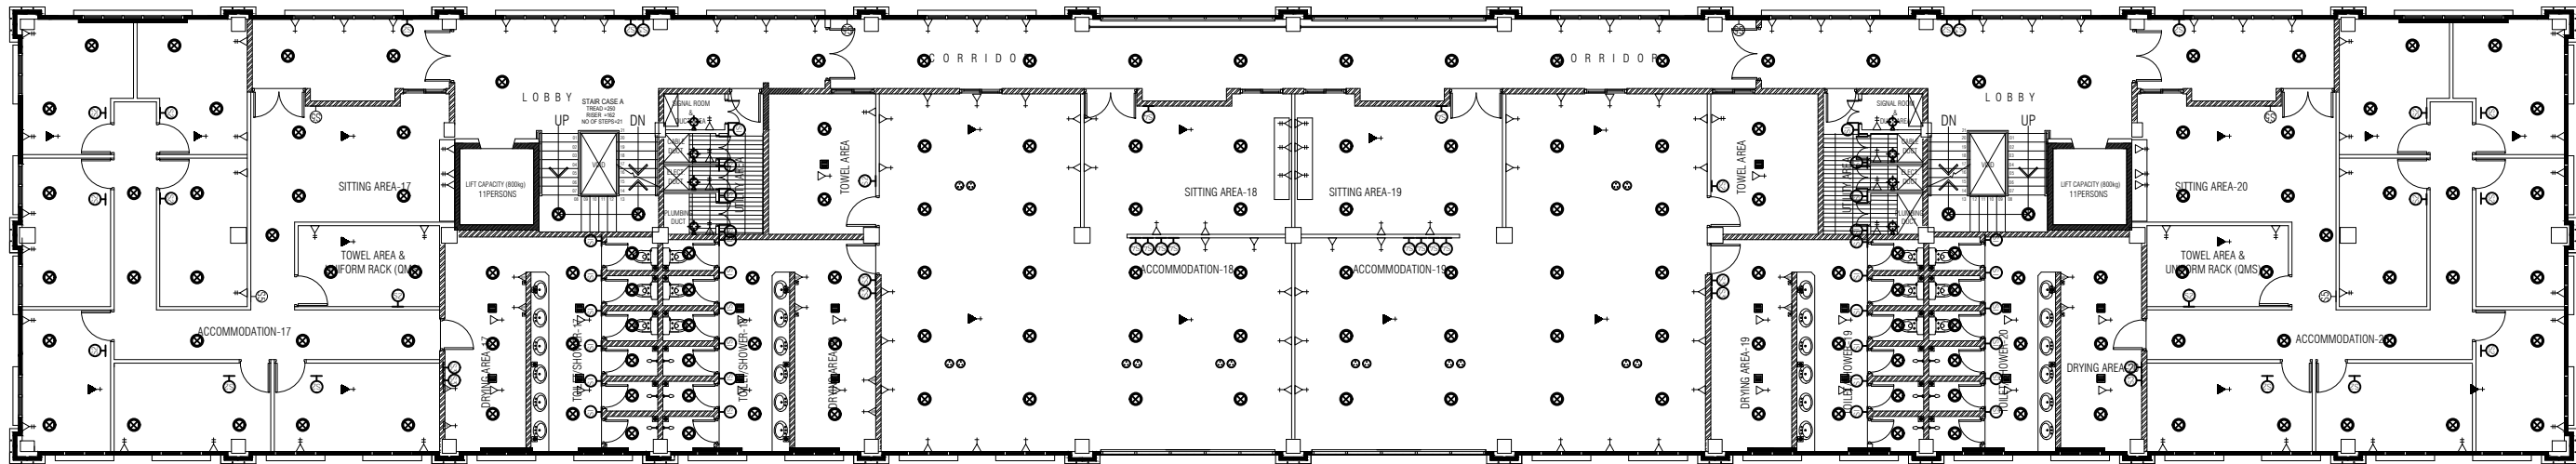

SEVENTH FLOOR
ELECTRIC LAYOUT
SCALE 1:200

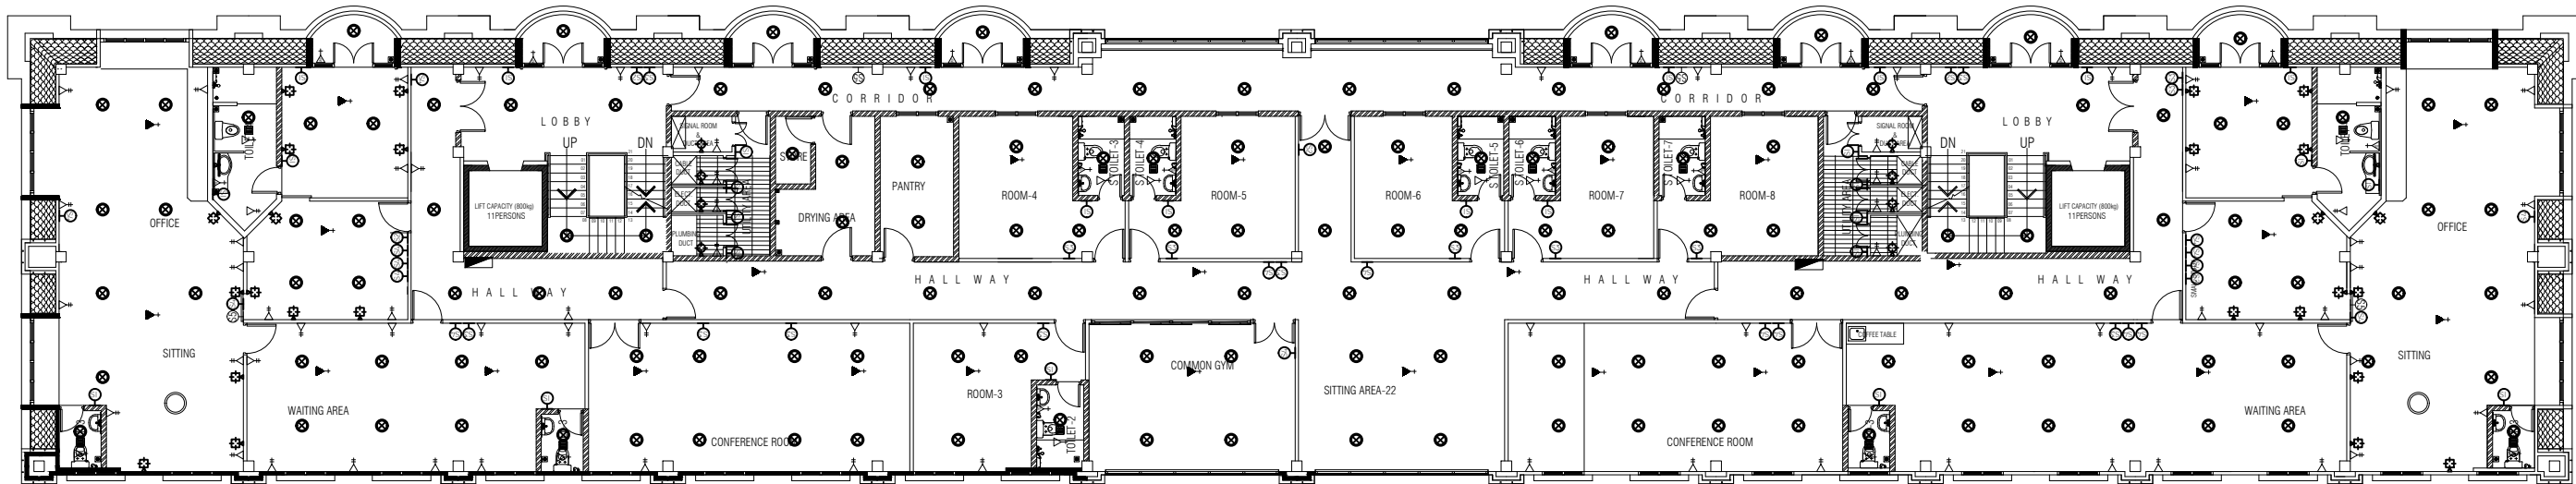

EIGHTH FLOOR
ELECTRIC LAYOUT
SCALE 1:200

LEGEND:

SYMBOL	QUANTITY	DESCRIPTION	
	7TH	8TH	
	168	155	DOWN LIGHTS WITH COVER, LED BULD (12W ENERGY SAVER)
	32	20	ONE GANG SWITCH
	22	05	TWO GANG SWITCH
	10	15	THREE GANG SWITCH
	10	19	FOUR GANG SWITCH
	06	04	FIVE GANG SWITCH
	18	12	CEILING EXHAUST
	08	08	INDOOR WALL LIGHT
	00	26	DECORATIVE WALL LIGHT
	00	02	MIRROR LIGHT
	00	02	DECORATIVE CEILING LIGHT
	00	08	WATER HEATER
	00	02	DISTRIBUTION BOARD
	08	15	1x13A POWER OUTLET(WATER PROOF)
	84	12	1x1 3A POWER OUTLET
	54	66	2x1 3A POWER OUTLET
	20	28	1x1 5A POWER OUTLET
	16	00	16A INDUSTRIAL PLUG SOCKET

9 STOREY ACCOMMODATION BUILDING

BANDAARA KOSHI / MALE'

SHEET CONTENT:

RECOM. APPROVAL:

CPT. AHMED SHARIM
OFFICER COMMANDING

DESIGN APPROVAL:

BRIG.GEN.AHMED SHAHID
VICE CHIEF OF DEFENCE FORCE

APPROVED:

MAJ.GEN. AHMED SHIYAM
CHIEF OF DEFENCE FORCE

APPROVED DATE:

DESIGNED:

PTE MOHAMED SAIF
L.CPL ALI MUTHASIM
Architectural

WO1 AHMED SHAZEEL
Structural

CHECKED:

CPT MOHAMED SHIFAAU
Architectural

WO3 AIMINATH ALI
Structural

Electrical & Mechanical

Communication

DRAWN:

PTE MOHAMED SAIF
L.CPL ALI MUTHASIM

07/08/2016

REVISION:

PTE YAMIN SAEED
PTE HUSSAIN QASIM

25/01/2017

SCALE:

1:200


SHEET NO:






MILITARY ENGINEERS
MALDIVES NATIONAL DEFENCE FORCE
Male', Republic of Maldives

The drawings, concept and design contained are the properties of Military Engineers MNDF . Use of any kind or copy of whole or part of this drawing, concept or design or use on other projects or sites other than that specified on this drawing is strictly prohibited.

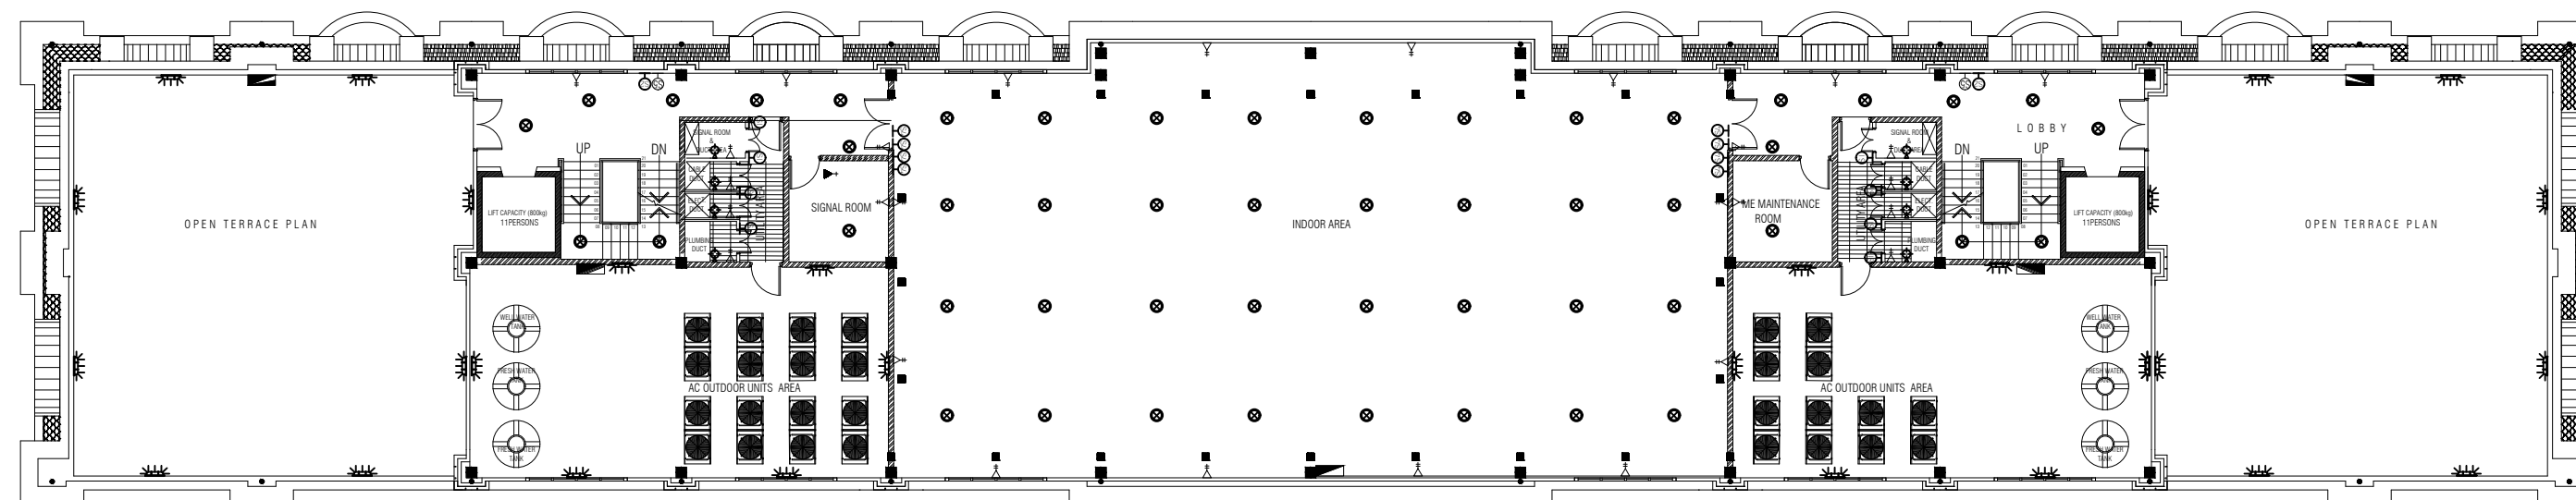15 / 02 / 2017



TERRACE FLOOR
ELECTRIC LAYOUT
SCALE 1:200

LEGEND:		
SYMBOL	QUANTITY	DESCRIPTION
	50	DOWN LIGHTS WITH COVER, LED BUILD (12W ENERGY SAVER)
	08	ONE GANG SWITCH
	02	TWO GANG SWITCH
	08	FOUR GANG SWITCH
	02	FIVE GANG SWITCH
	08	INDOOR WALL LIGHT
	28	WARM WHITE 8W E5 LIGHT WALL MOUNTING TYPE WATER PROOF
	01	DISTRIBUTION BOARD
	02	OUTDOOR DISTRIBUTION BOARD
	02	3 PHASE DISTRIBUTION BOARD
	20	2x13A POWER OUTLET
	01	1x15A POWER OUTLET

9 STOREY ACCOMMODATION BUILDING

BANDAARA KOSHI / MALE¹

SHEET CONTENT:

RECOM. APPROVAL:

CPT. AHMED SHARIM
OFFICER COMMANDING

DESIGN APPROVAL:

BRIG.GEN.AHMED SHAHID
VICE CHIEF OF DEFENCE FORCE

APPROVED:

MAJ.GEN. AHMED SHIYAM
CHIEF OF DEFENCE FORCE

APPROVED DATE:

DESIGNED:

PTE MOHAMED SAIF
L.CPL ALI MUTHASIM
Architectural

WO1 AHMED SHAZEEL
Structural

CHECKED:

CPT MOHAMED SHIFAAU **W**
Architectural **S**

WO3 AIMINATH ALI
Structural

Electrical & Mechanical

Communication

DRAWN:

PTE MOHAMED SAIF
L.CPL ALI MUTHASIM

REVISION:

PTE YAMIN SAEED
PTE HUSSAIN QASIM

07/08/2016

25/01/2017

SCALE:

1:200

SHEET NO:



MILITARY ENGINEERS
MALDIVES NATIONAL DEFENCE FORCE
Male', Republic of Maldives

The drawings, concept and design contained are the properties of Military Engineers MNDF . Use of any kind or copy of whole or part of this drawing, concept or design for use on other projects or sites other than that specified on this drawing is strictly prohibited.