


SYMBOL	CODE	DESCRIPTION
<div>FB</div>	F00	FIRE BLANKET
<div>⊗</div>	F02	BREAK GLASS MANUAL CALL POINT
<div>Ⓢ</div>	F03	SMOKE DETECTOR
<div>HD</div>	F05	FIRE ALARM BELL
<div>PE_{H2O}</div>	F07	PORTABLE EXTINGUISHER (H2O)
<div>PE_{CO2}</div>	F08	PORTABLE EXTINGUISHER (CO2)
<div>J</div>	F09	JUNCTION BOX
<div>MJ</div>	F10	CONVENTIONAL FIRE ALARM PANEL
<div>EXIT</div>	L12	EXIT SIGN

NOTE: ALL FIRE RESISTANT CABLES SHALL BE ENCLOSED IN PVC CONDUITE

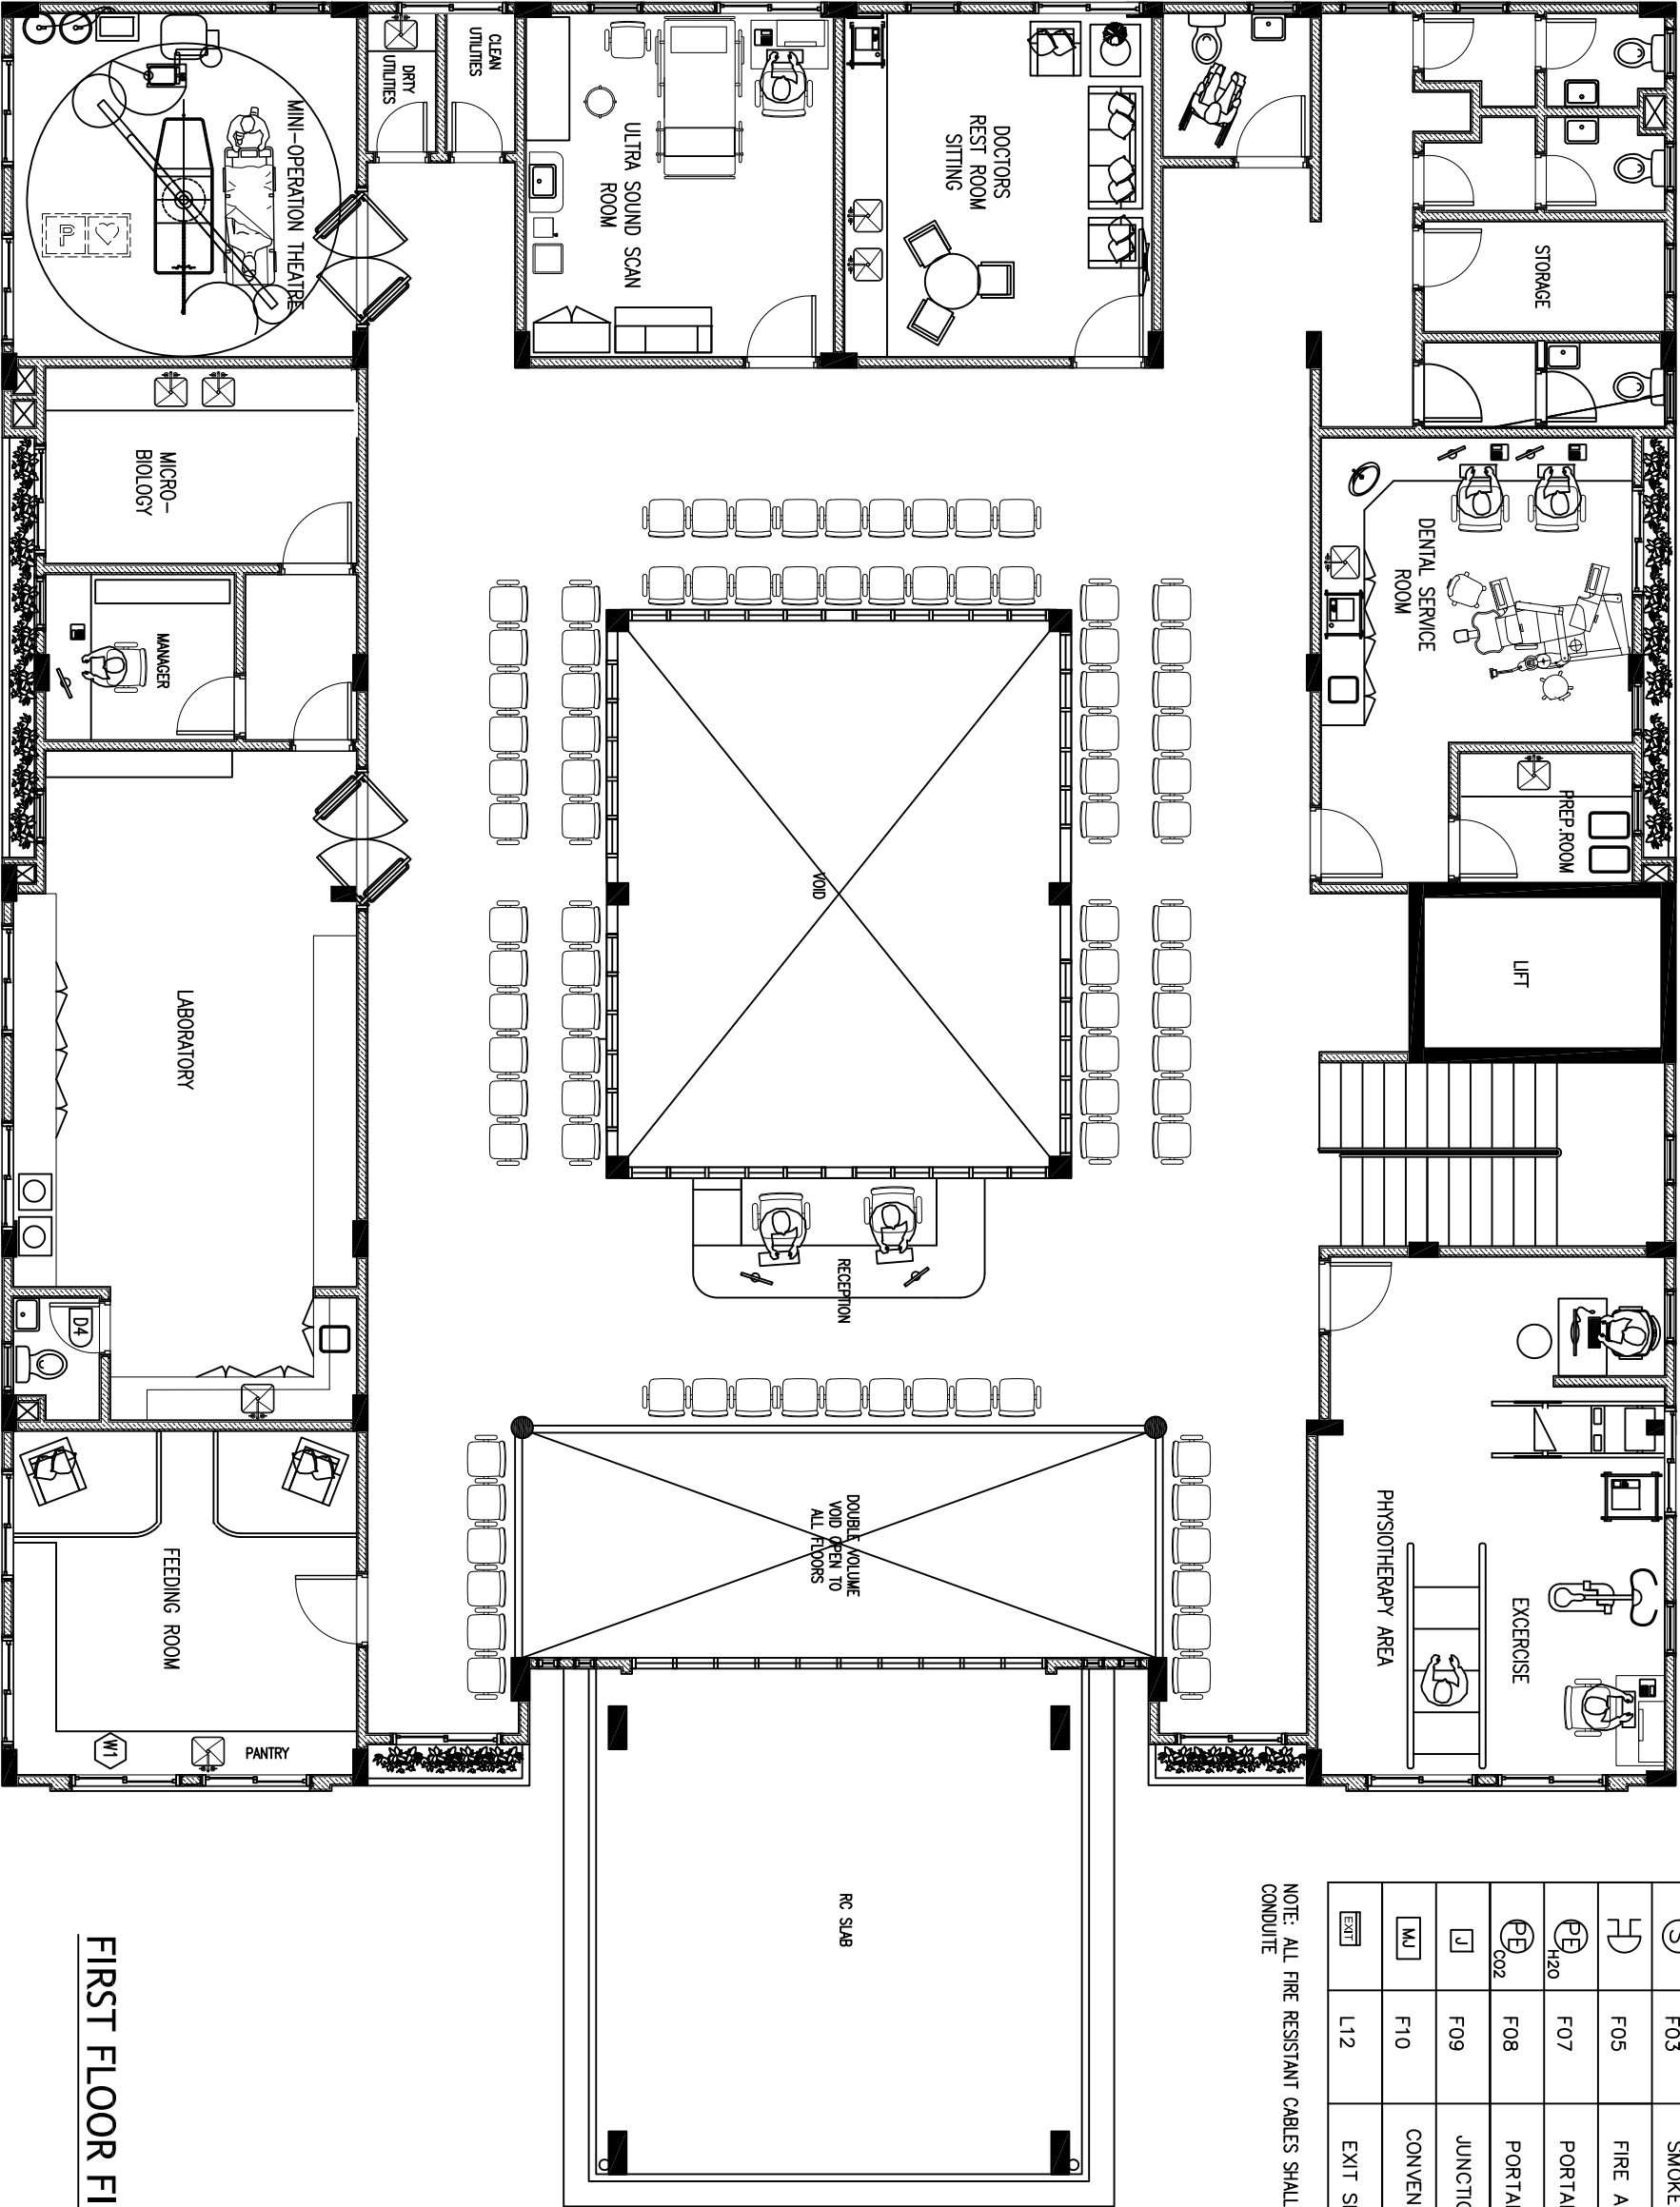

FIRST FLOOR FIRE SAFETY PLAN

SCALE 1:100