



RAIN WATER TANK SHAD FRONT VIEW

SCALE: 1 : 50

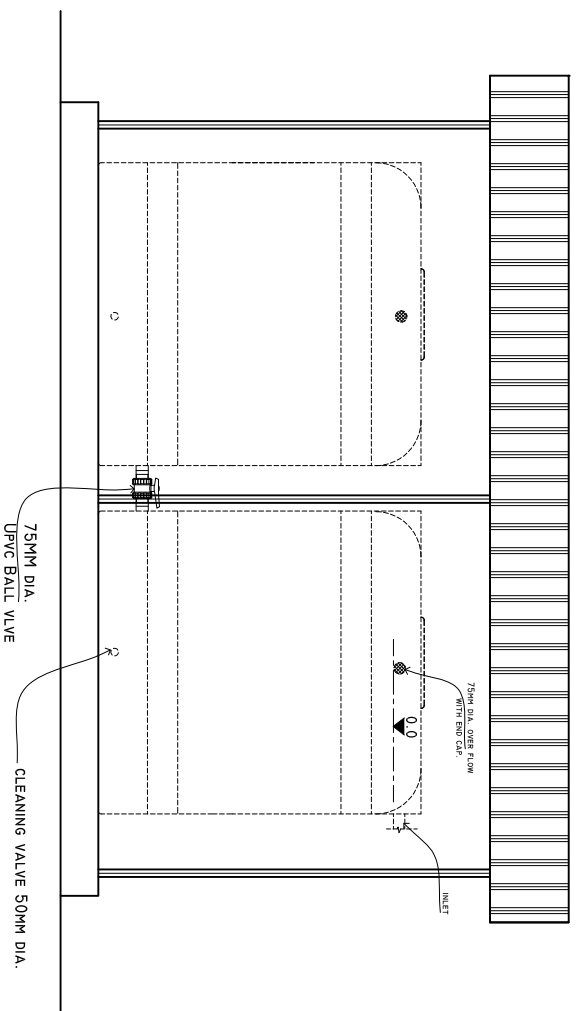


RAIN WATER TANK SHAD SIDE VIEW

SCALE: 1 : 25

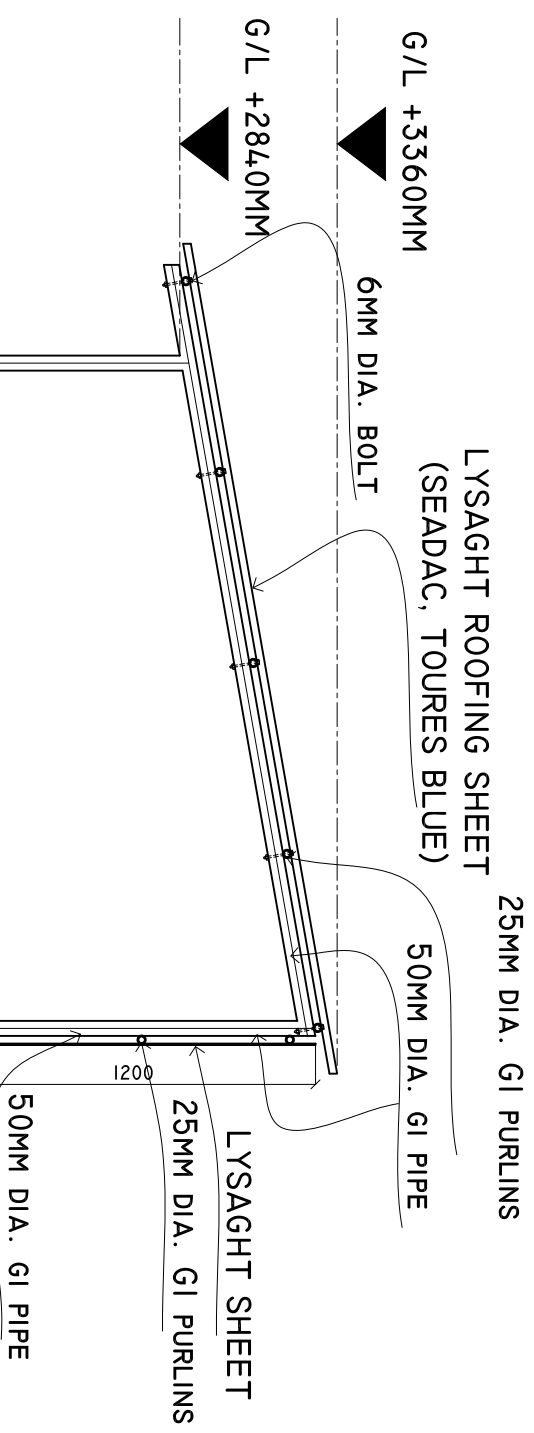



RAIN WATER TANK SLAB TOP PLAN

SCALE: 1 : 50

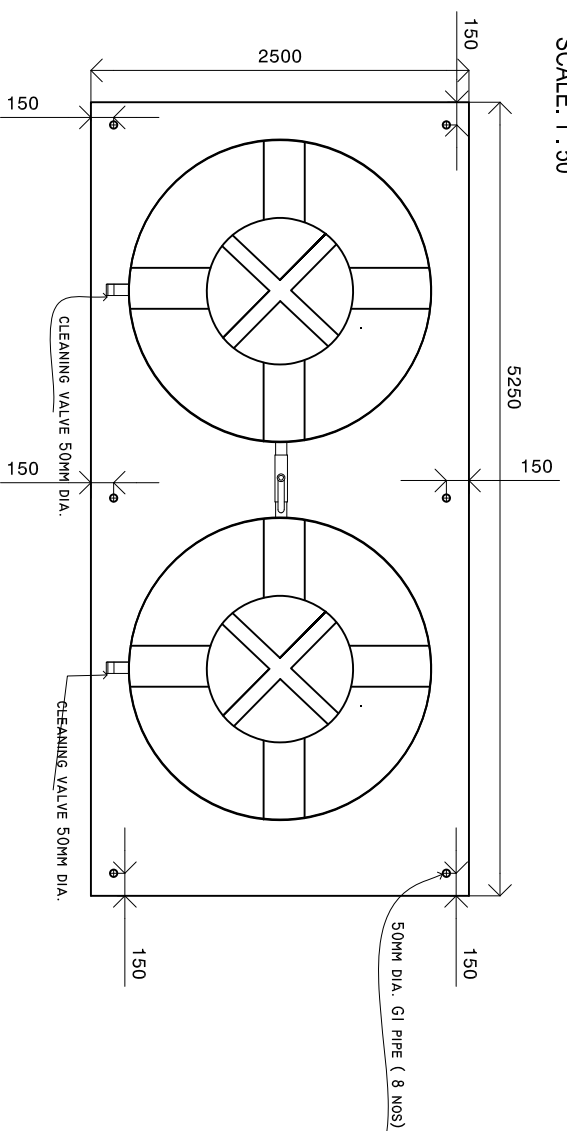

RAIN WATER TANK SLAB MASONRY PLAN

SCALE: 1 : 50

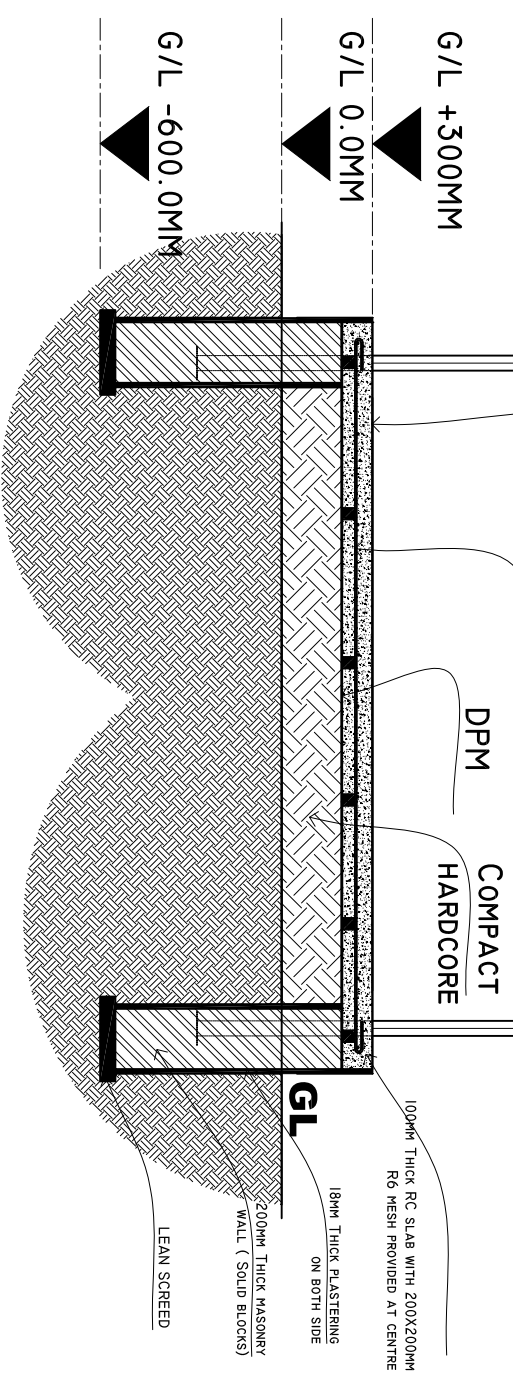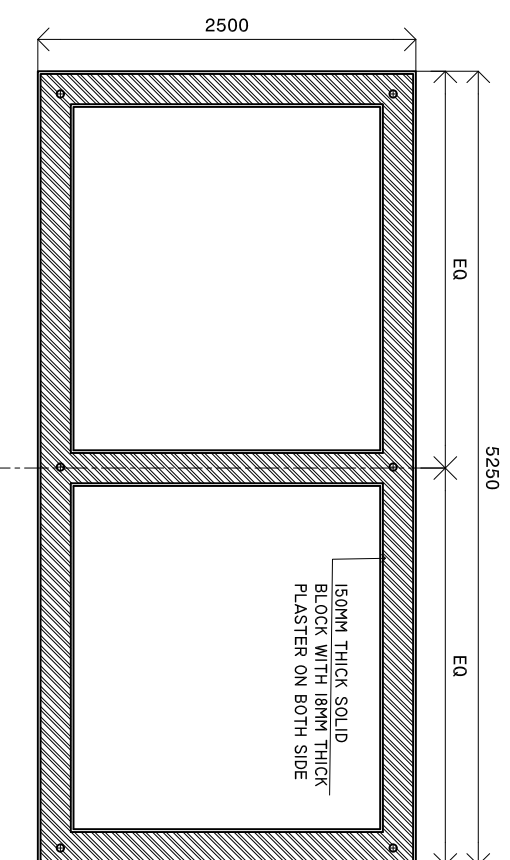

SHEET CONTENTS :

REVISION NOTES:

PROJECT:
CONSTRUCTION OF
GDH, FARES-MAATHODA
HEALTH CENTER
FINISHING WORKS

CLIENT:
MINISTRY OF HEALTH

LOCATION:
GDH, FARES-MAATHODA

CONTENTS: AS GIVEN

PROJECT MANAGER:

DESIGNER: ARIZ

CIV/STR. ENGINEER:

SURVEYED BY: -

DRAWN BY: ARIZ

CHECKED BY:

DATE: MARCH 2017

SHEET NO. : /



ADMIN DIVISION
Ministry of Health
Roshanra Building
Soan Nagar
Tel: 332 8887, Fax: 332 8889