



# REGISTRATION COUNTER FRONT VIEW

SCALE: 1 : 10

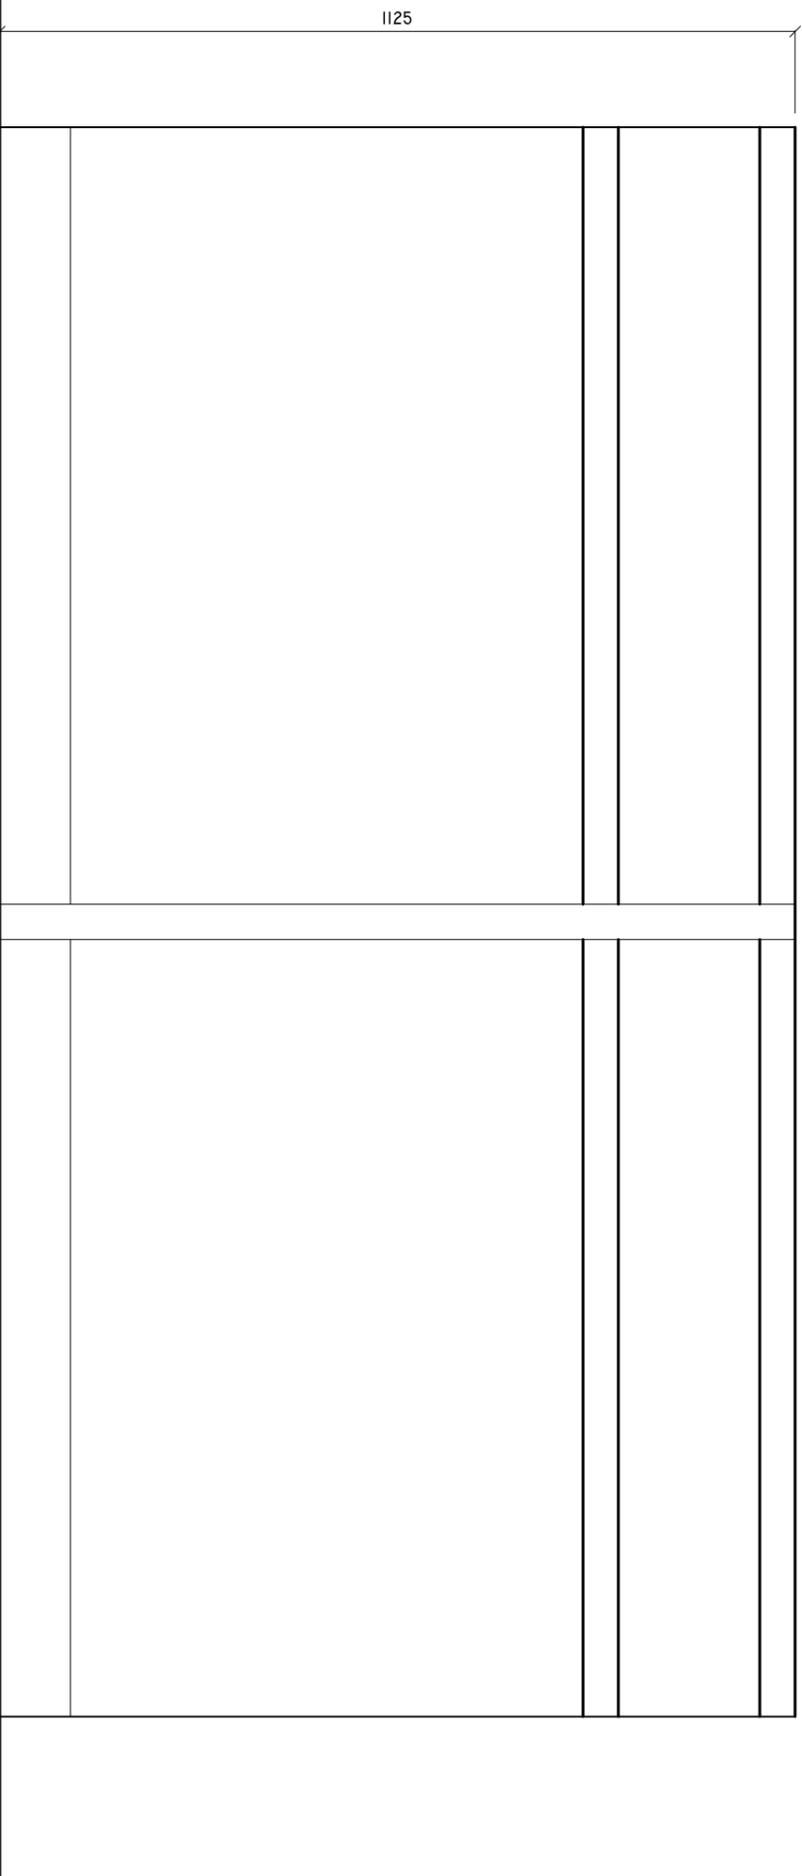

# REGISTRATION COUNTER PLAN

SCALE: 1 : 10

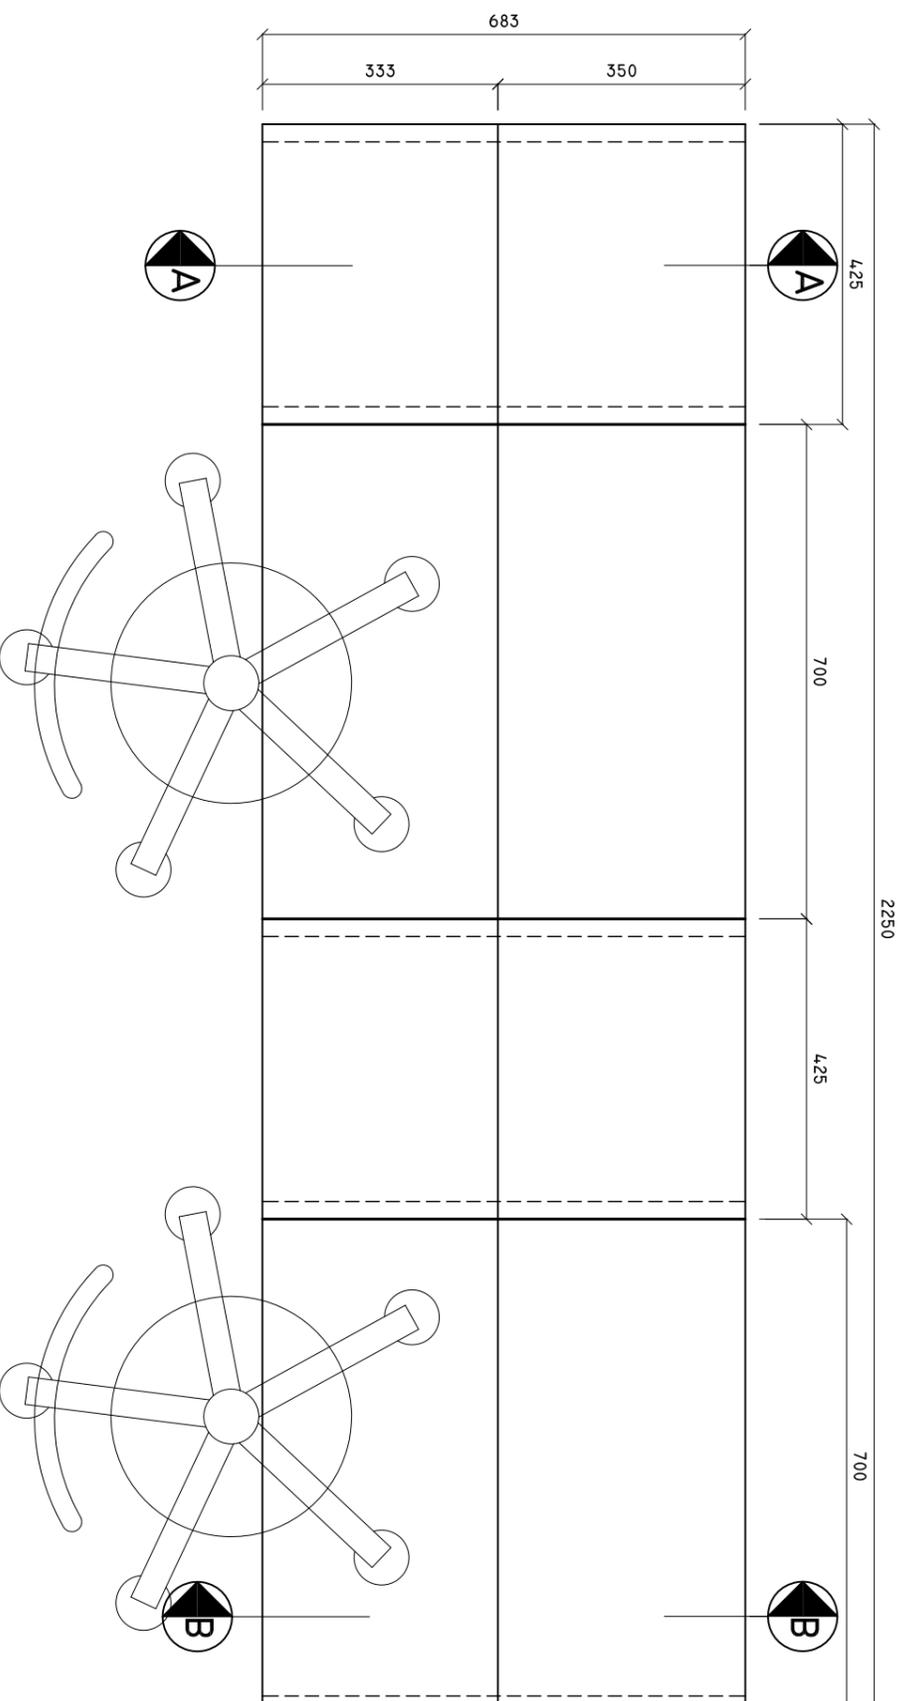

SHEET CONTENTS :

REVISION NOTES:

PROJECT:  
CONSTRUCTION OF  
L. F. FONADHOO HEALTH  
CENTER EXTENSION

CLIENT:  
MINISTRY OF HEALTH

LOCATION:  
L. F. FONADHOO

CONTENTS: AS GIVEN

PROJECT MANAGER:

DESIGNER: ARIZ

CIV/STR. ENGINEER:

SURVEYED BY: -

DRAWN BY: ARIZ

CHECKED BY:

DATE : FEBRUARY 2016

SHEET NO. : /



ADMIN DIVISION  
Ministry of Health  
Roshanae Building  
Soan Mogal  
Tel: 332 8887, Fax: 3328889