



REGISTRATION COUNTER SIDE VIEW

SCALE: 1 : 10

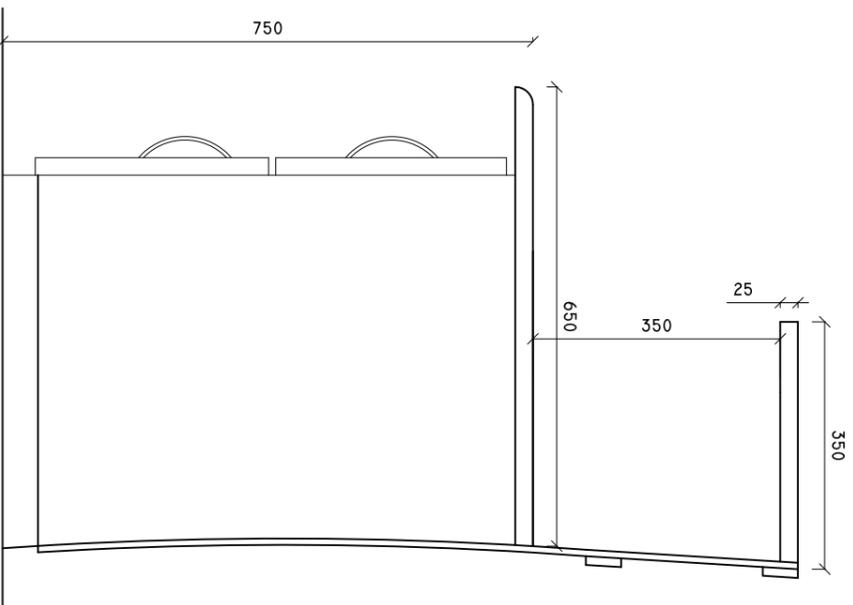

REGISTRATION COUNTER SECTION B-B

SCALE: 1 : 10

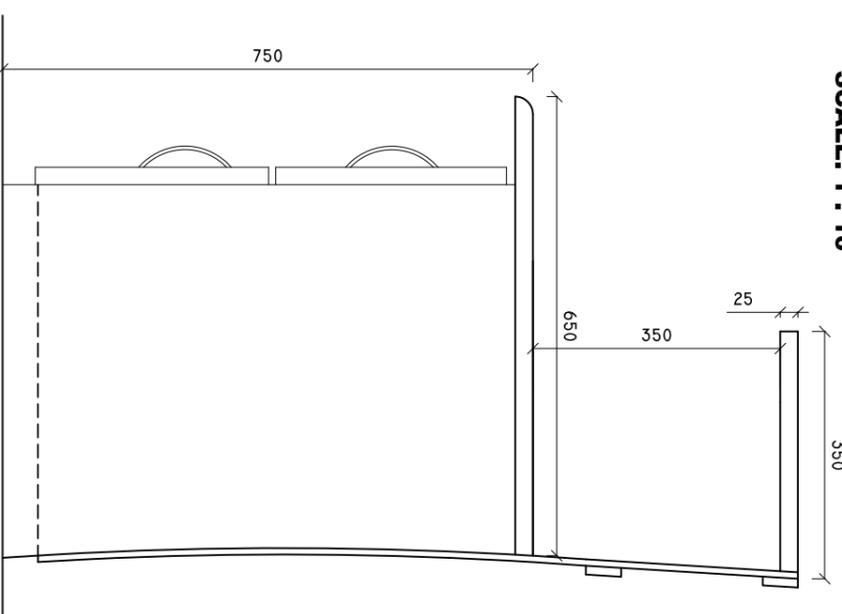

SHEET CONTENTS :

REVISION NOTES:

PROJECT:
CONSTRUCTION OF
L. F. FONADHOO HEALTH
CENTER EXTENSION

CLIENT:
MINISTRY OF HEALTH

LOCATION:
L. F. FONADHOO

CONTENTS: AS GIVEN

PROJECT MANAGER:

DESIGNER: ARIZ

CIV/STR. ENGINEER:

SURVEYED BY: -

DRAWN BY: ARIZ

CHECKED BY:

DATE : FEBRUARY 2016

SHEET NO. : /



ADMIN DIVISION
Ministry of Health
Roshanee Building
Soanai Maqal
Tel: 332 8887, Fax: 3328889