


# AMBULANCE DRIVEWAY PAVING DETAILS

SCALE: 1 : 25

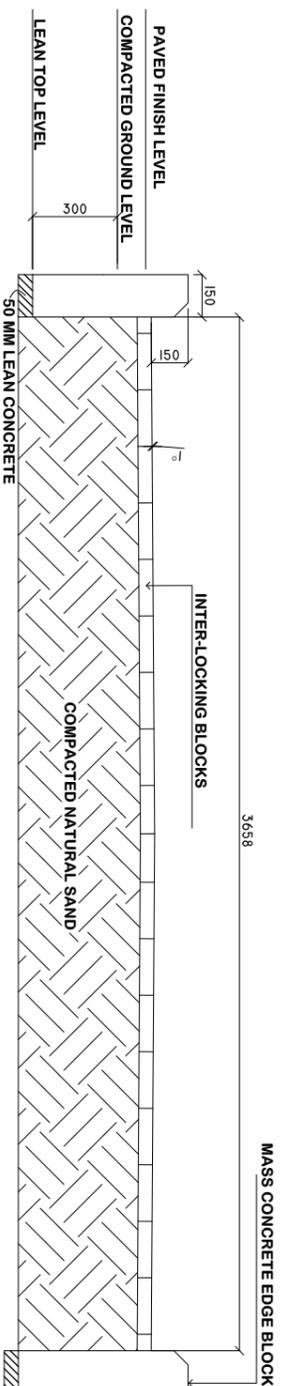

SHEET CONTENTS :

REVISION NOTES:

PROJECT:  
CONSTRUCTION OF  
HEALTH CENTER  
BLOCK A

CLIENT:  
MINISTRY OF HEALTH

LOCATION:  
LH. HINNAVARU

CONTENTS: AS GIVEN

PROJECT MANAGER:

DESIGNER: ARIZ

CIV/STR. ENGINEER:

SURVEYED BY: -

DRAWN BY: ARIZ

CHECKED BY:

DATE : MAY 2016

SHEET NO. : /

