

NOTE: PIPE LENGTH IS 6M.


LEACH FIELD PIPE LAYOUT

SCALE 1:50




50MM DIA. UPVC PIPE

PIPE PERFORATIONS WITH 5MM SAWCUTS AT 150CRS,
ON UNDER SIDE OF THE PIPE AND ALONG THE FULL
LENGTH OF THE PIPE

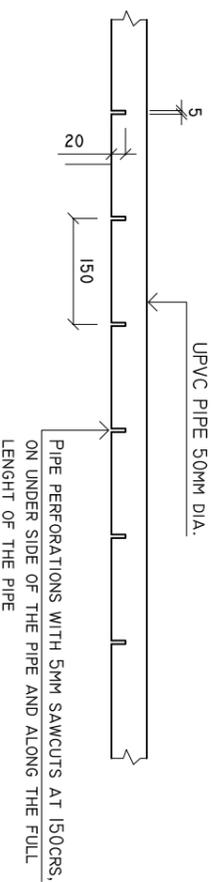

PERFORATED PIPE DETAILS

SCALE 1:10

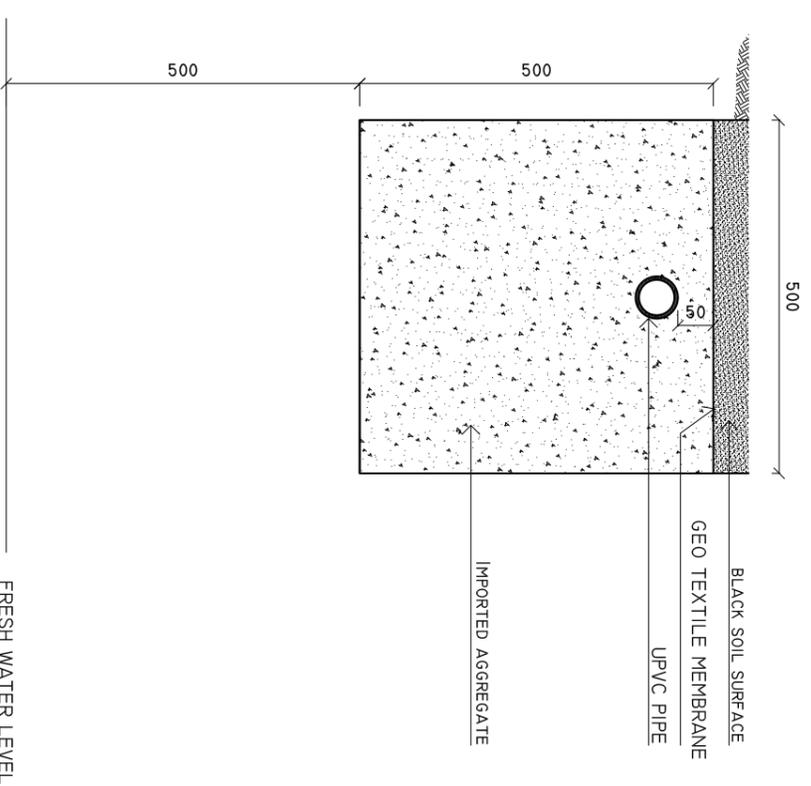

SOAKWAY

SCALE 1:10

SHEET CONTENTS :

REVISION NOTES:

PROJECT:
CONSTRUCTION OF N.
MAGOODHOO HEALTH
CENTRE

CLIENT:

MINISTRY OF HEALTH

LOCATION:

N. MAGOODHOO

CONTENTS: AS GIVEN

PROJECT MANAGER:

DESIGNER: ARIZ

CIV/STR. ENGINEER:

SURVEYED BY: -

DRAWN BY: ARIZ

CHECKED BY:

DATE : JANUARY 2015

SHEET NO. : /



ADMIN DIVISION
Ministry of Health
Roshanee Building
Soan Margal
Tel: 332 8887, Fax: 3328889