


DETAIL B

SCALE: 1 : 10

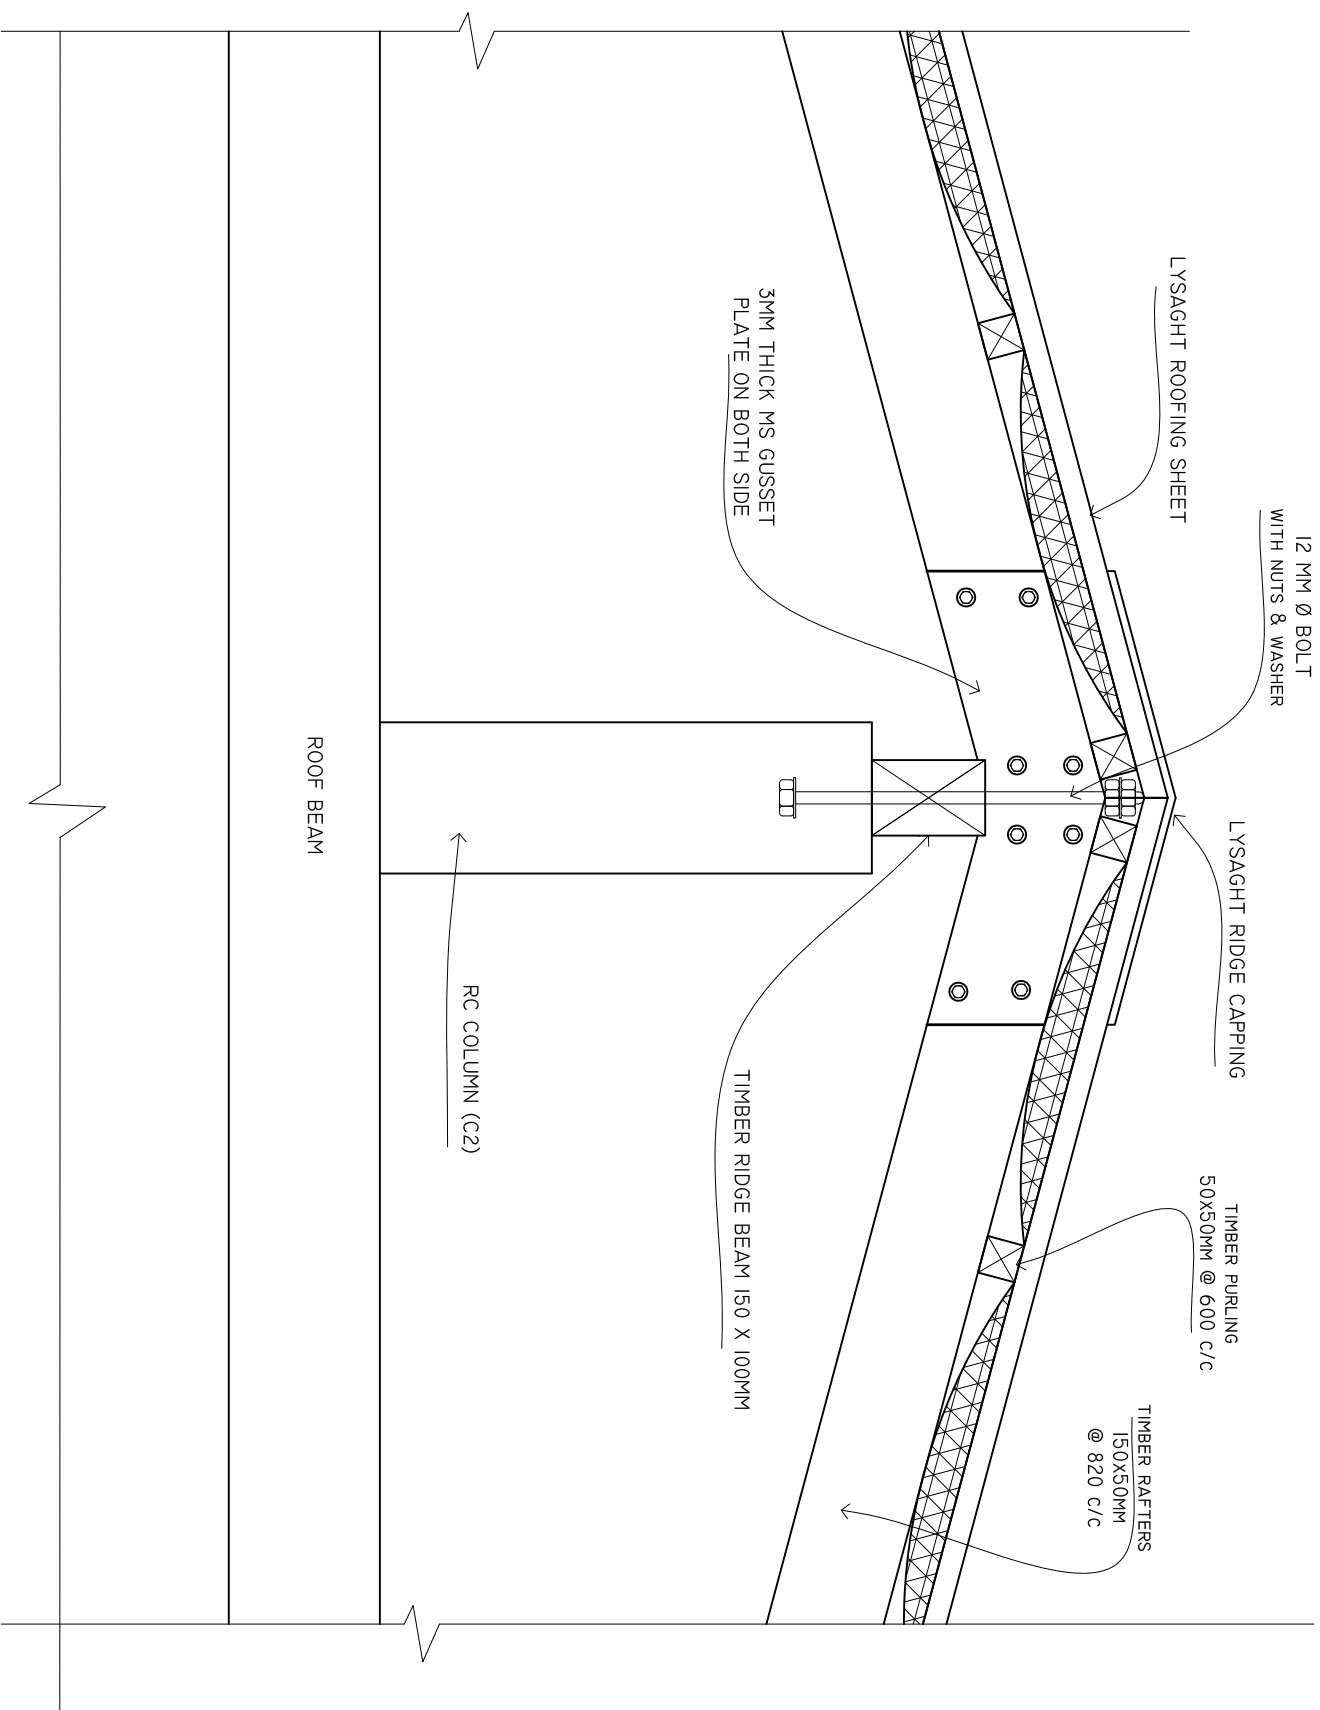

| |
|--|
| SHEET CONTENTS : |
| |
| |
| |
| |
| |
| REVISION NOTES: |
| |
| |
| PROJECT: |
| G.A. KADUHLUDHOO HEALTH CENTER PH 1 |
| CLIENT: |
| MINISTRY OF HEALTH |
| LOCATION: |
| G.A. KADUHLUDHOO |
| CONTENTS: AS GIVEN |
| PROJECT MANAGER: |
| DESIGNER: ARIZ |
| CIV/STR. ENGINEER: |
| SURVEYED BY: - |
| DRAWN BY: ARIZ |
| CHECKED BY: |
| DATE : AUGUST 2014 |
| SHEET NO. : / |



ADMIN DIVISION
Ministry of Health
Roshanee Building
Sosun Magu'
Tel: 332 8887, Fax: 3328889