



SECTION A-A

SCALE 1:50

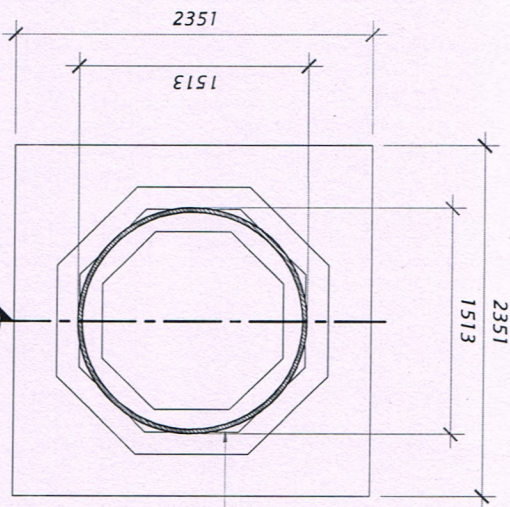


SECTION Y-Y

SCALE 1:50

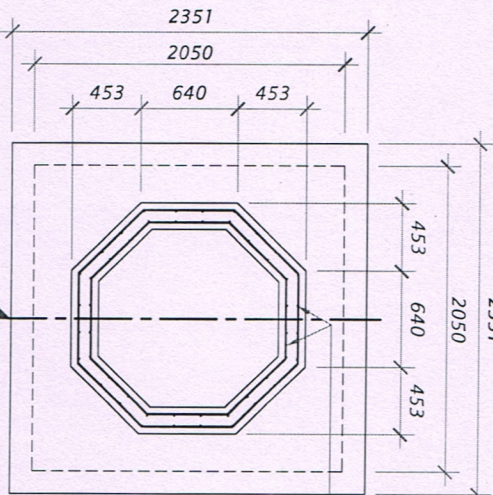

SECTION Y-Y

SCALE 1:50

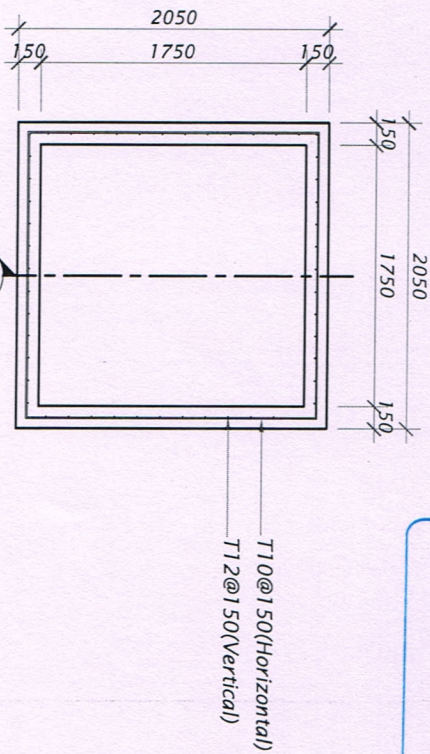

SECTION X-X

SCALE 1:50

RC& STAINLESS STEEL MINARET DETAIL

SCALE 1:50

NOTES:

10	
09	
08	
07	
06	
05	
04	
03	
02	
01	
No.	Revision/Issue
	Date

DETAIL DRAWING

Project Title:
IGMH MOSQUE
PROPOSED 02 STOREY
BUILDING

Dwg. Title:
LIFT SPECIFICATIONS

Client:
DR. SHAKEEL

TEKTON DESIGN
ARCHITECTS
& ENGINEERS
TEKTON DESIGN ASSOCIATES PM LM
02/07, Marine Spine Building, Akshayapuri, Madurai, Tamil Nadu, India
Phone: +91 94422 4899, (0823) 3636, Fax: (0823) 7374
Email: tektongroup@gmail.com, www.tektongroup.com
All drawings are the property of Tekton Design Associates PM LM
No part of this drawing shall be reproduced or transmitted in any form or by any means electronic, mechanical, photocopying, recording, or by any information storage and retrieval system without the written permission of Tekton Design Associates PM LM. All drawings are indicative, and must be confirmed at the site by the contractor.

Architect/Designer: Job No.
ALI SHAKEEL TD1112

Structural Engineer: Rev. No.
SHIFAZ R-00

Drawn: File No.
TD1112/2015

Surveyed: Date
JANUARY_2015

Checked/Approved: Scale
AS SHOWN

Dwg. No.
IM-A-ADT01-14