


CROSS SECTION X-X

SCALE: 1 : 50

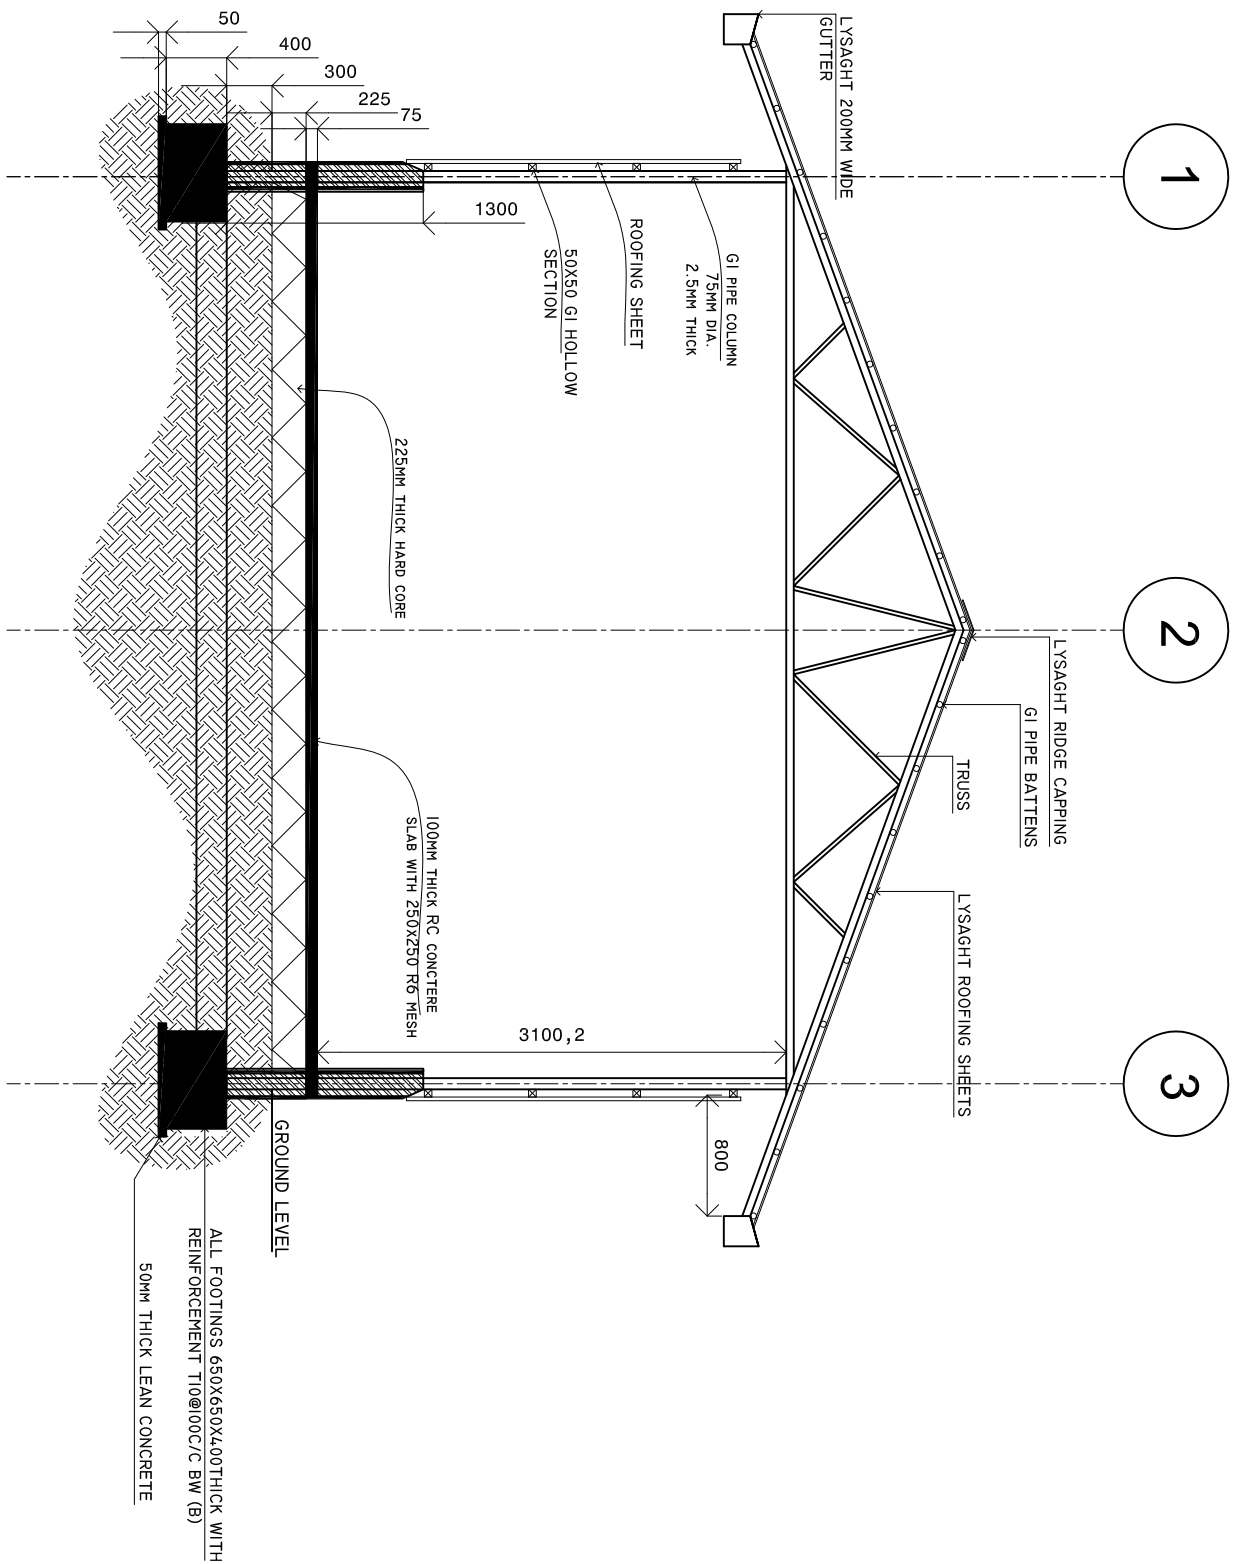

SHEET CONTENTS :

REVISION NOTES:

PROJECT:
CONSTRUCTION OF SH.
FUNADHOO PLANT
HOUSE

CLIENT:

MINISTRY OF HEALTH

LOCATION:
SH. FUNADHOO

CONTENTS: AS GIVEN

PROJECT MANAGER:

DESIGNER: ARIZ

CIV/STR. ENGINEER:

SURVEYED BY: -

DRAWN BY: ARIZ

CHECKED BY:

DATE : SEPTEMBER 2014

SHEET NO. : /

