
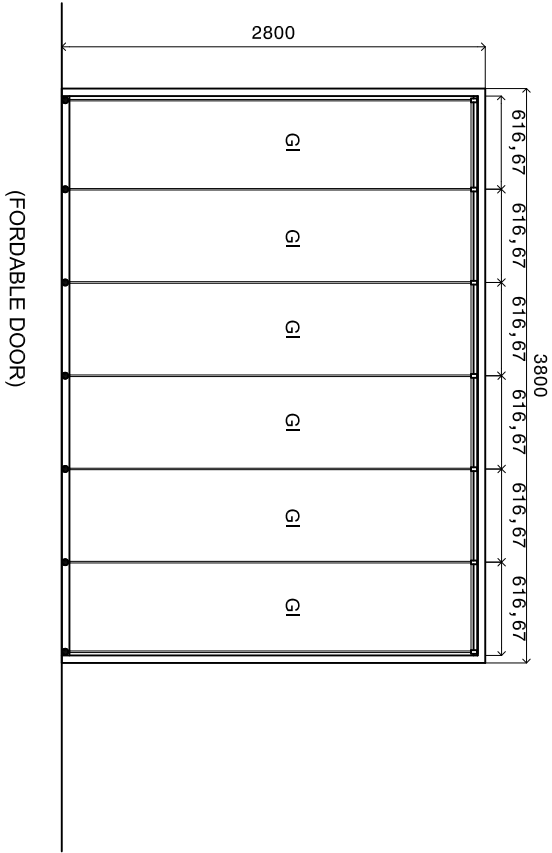


TRUSS DETAILS

SCALE 1:50

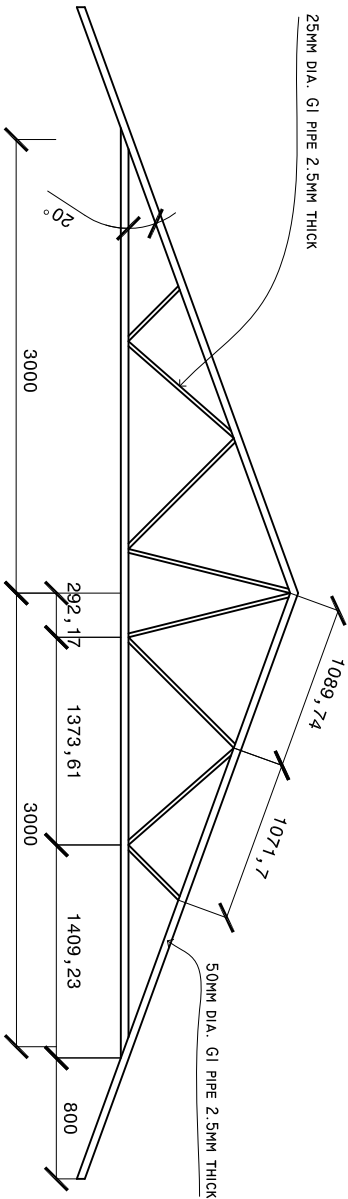

GI = GI STEEL SHEET 2MM THICK
(with GI Hollow section frame)

NOTE:

ALL MEASUREMENTS TO BE CHECKED ON SITE BEFORE FABRICATION
ALL UNITS TO BE MADE OF TIMBER, PUTTY SMOOTHED AND FINISHED
WITH ENAMEL PAINT AS SPECIFIED
ALL UNITS TO BE MADE OF TIMBER, PUTTY SMOOTHED AND FINISHED
WITH ENAMEL PAINT AS SPECIFIED

DOORS AND WINDOWS SCHEDULE

SCALE 1:50

SHEET CONTENTS :

REVISION NOTES:

PROJECT:
CONSTRUCTION OF SH.
FUNADHOO PLANT
HOUSE

CLIENT:

MINISTRY OF HEALTH

LOCATION:

SH. FUNADHOO

CONTENTS: AS GIVEN

PROJECT MANAGER:

DESIGNER: ARIZ

CIV/STR. ENGINEER:

SURVEYED BY: -

DRAWN BY: ARIZ

CHECKED BY:

DATE : SEPTEMBER 2014

SHEET NO. : /



ADMIN DIVISION
Ministry of Health
Roshanee Building
Saanu Maagol
Tel: 332 8887, Fax: 3328889